


NOTES

1. ALL DIMENSIONS ARE IN METRES UNLESS NOTED OTHERWISE.
2. ALL LEVELS ARE IN METRES ABOVE NATIONAL ORDNANCE DATUM. UNLESS NOTED OTHERWISE
3. ALL GROUND STRATA INFORMATION AND GROUND WATER INFORMATION IS ASSUMED AND INDICATIVE. TO BE CONFIRMED FOLLOWING RECEIPT OF SITE SPECIFIC GROUND INVESTIGATION INFORMATION

REFERENCE INFORMATION

1. TOPOGRAPHICAL SURVEY INFORMATION TAKEN FROM DRAWING NUMBER MAY-PCA-VTO-SW_AE-M2-VT-3002
2. EXISTING SURFACE WATER DRAINAGE TAKEN FROM ROD DRAWINGS SERIES MAY-ROD-UTL-LC001-DR-C-0021 to 0025
3. EXISTING COMBINED AND FOUL WATER DRAINAGE TAKEN FROM ROD DRAWINGS SERIES MAY-ROD-UTL-LC001-DR-C-0021 to 0025
4. FOR ROAD DRAWINGS REFER TO ROD DRAWING NUMBER SERIES MAY-ROD-HRW-LC01-DR-C-0001 to 0005

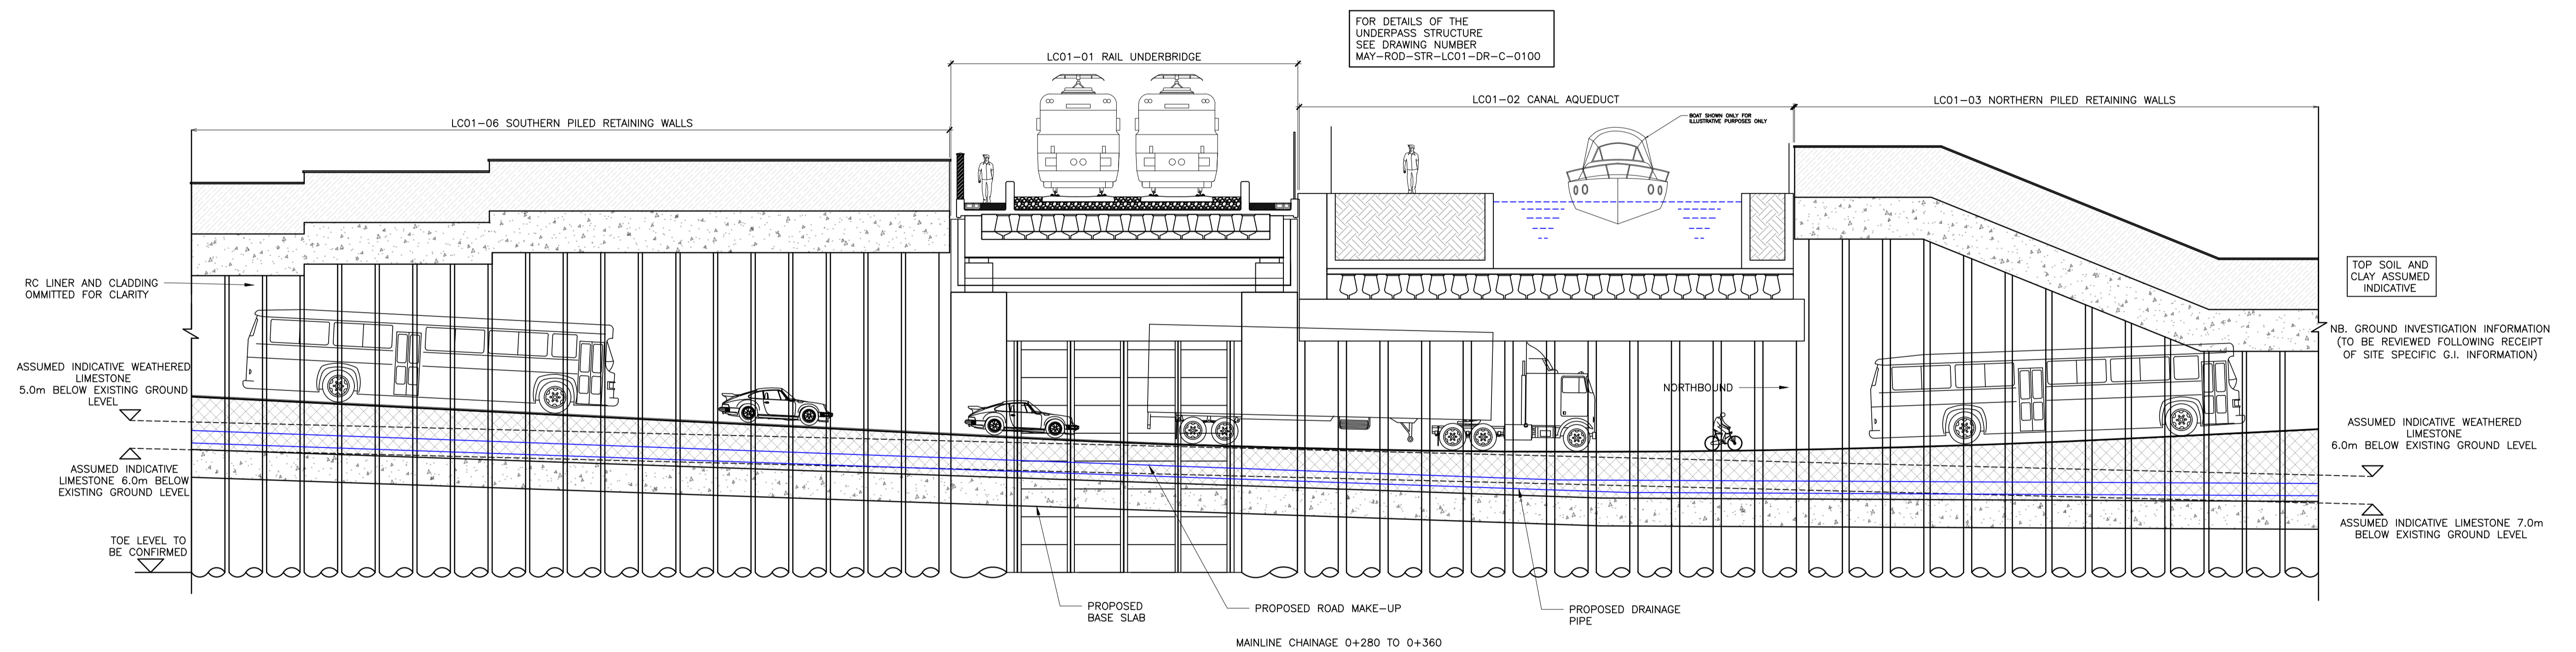

ELEVATION WEST RETAINING WALL
 A1 SCALE 1:125
 A3 SCALE 1:250

REV	DATE	DESCRIPTION	AG	PC	MK
V01	May 2021	PUBLIC CONSULTATION			
<small>© Irish Rail (2021). This drawing is confidential and the copyright in it is owned by Irish Rail. This drawing must not be either loaned, copied or otherwise reproduced in whole or in part or used for any purpose without the prior permission of Irish Rail. © Ordnance Survey Ireland and Government of Ireland. All O.S. data used for plans are printed under "Copyright Ordnance Survey Ireland". Survey No. 0039721 (OSi Aerial Data or OSi Lidar Data) & Survey No. 2021081_NMA_180 (OSi Vector Data). All elevations are in metres and relate to OSi Geoid Model (OBGM02) Mean Head as defined by existing Project Control. All Co-ordinates are in Irish Transverse Mercator Grid (ITM) as defined by OSi active GPS station Tallaght College (TLLG).</small>					

Client

Consultant

Project

Drawing Title

ASHTOWN UNDERPASS - RETAINING WALLS
 WEST ELEVATION
 SHEET 4 OF 7

Scale: 1:125 @ A1

Drawing Number	Project	Originator	Discipline	Location	Type	Role	Number	Phase
MAY ROD STR LC01 DR C 0203 B								
Date:	Job No:	Status:	Rev:	Sheet:				
May 2021	P/101086	S4 - Suitable for Acceptance	V 01	04 of 07				