
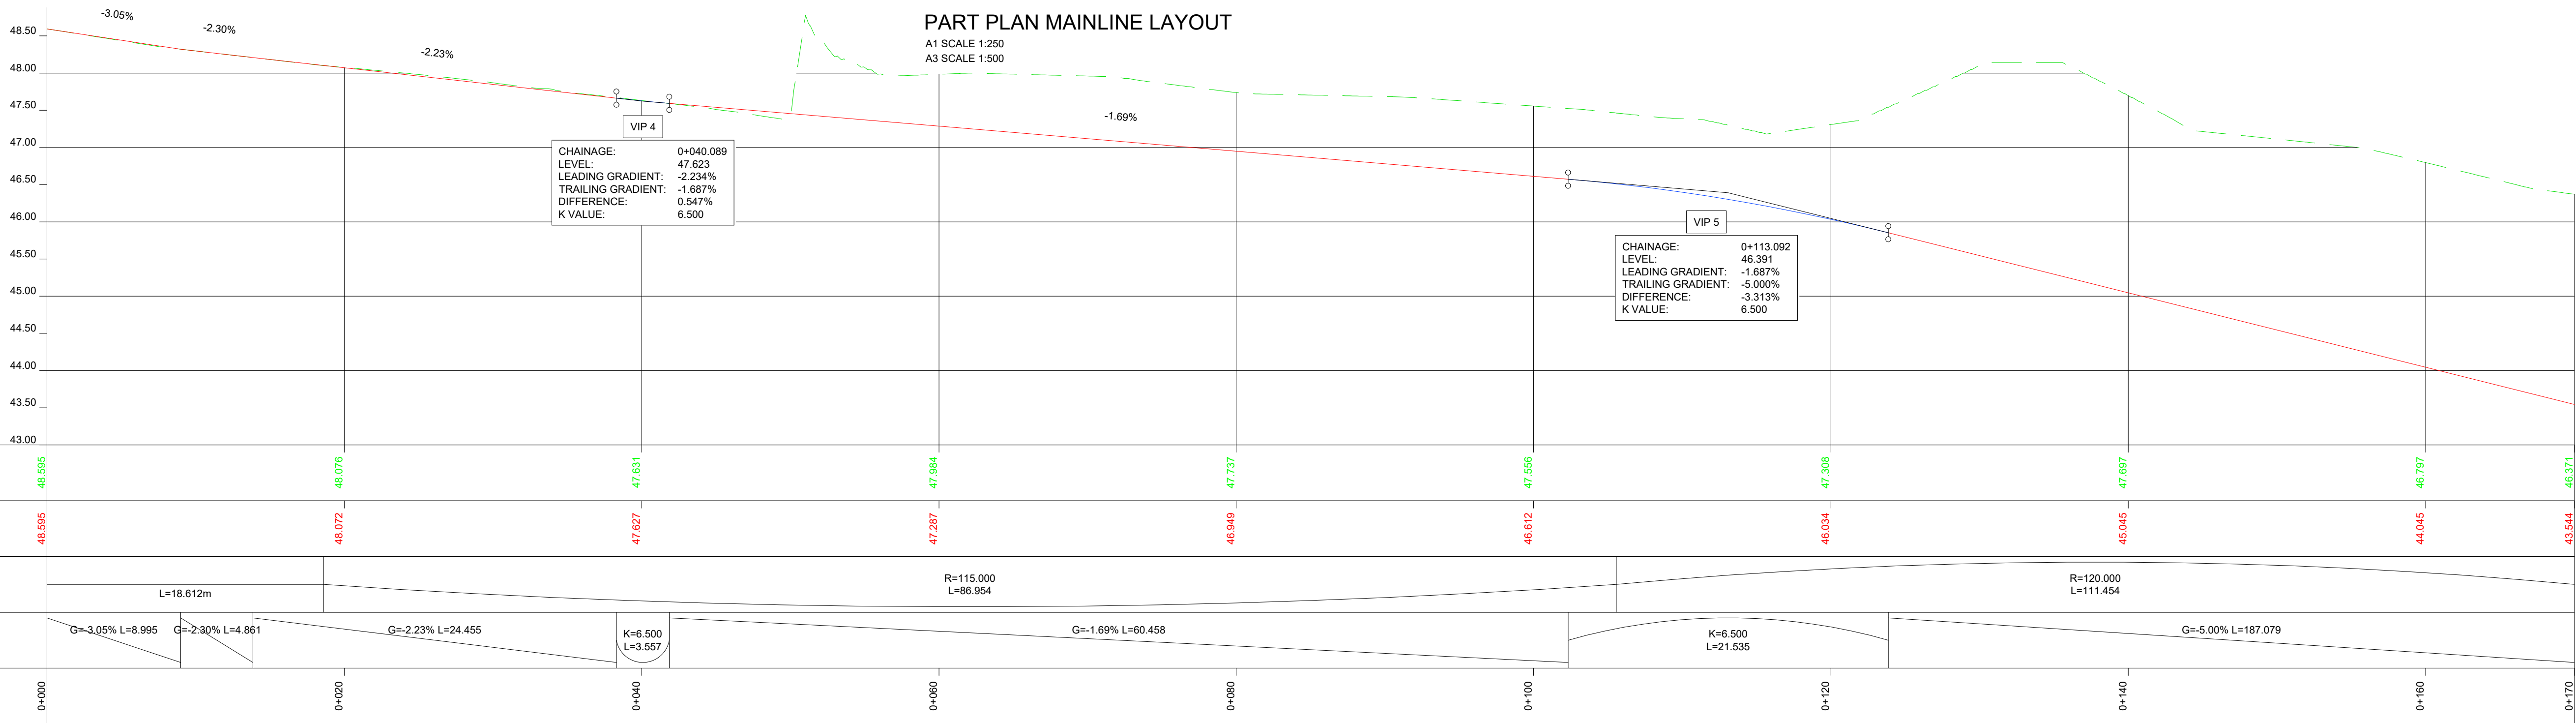


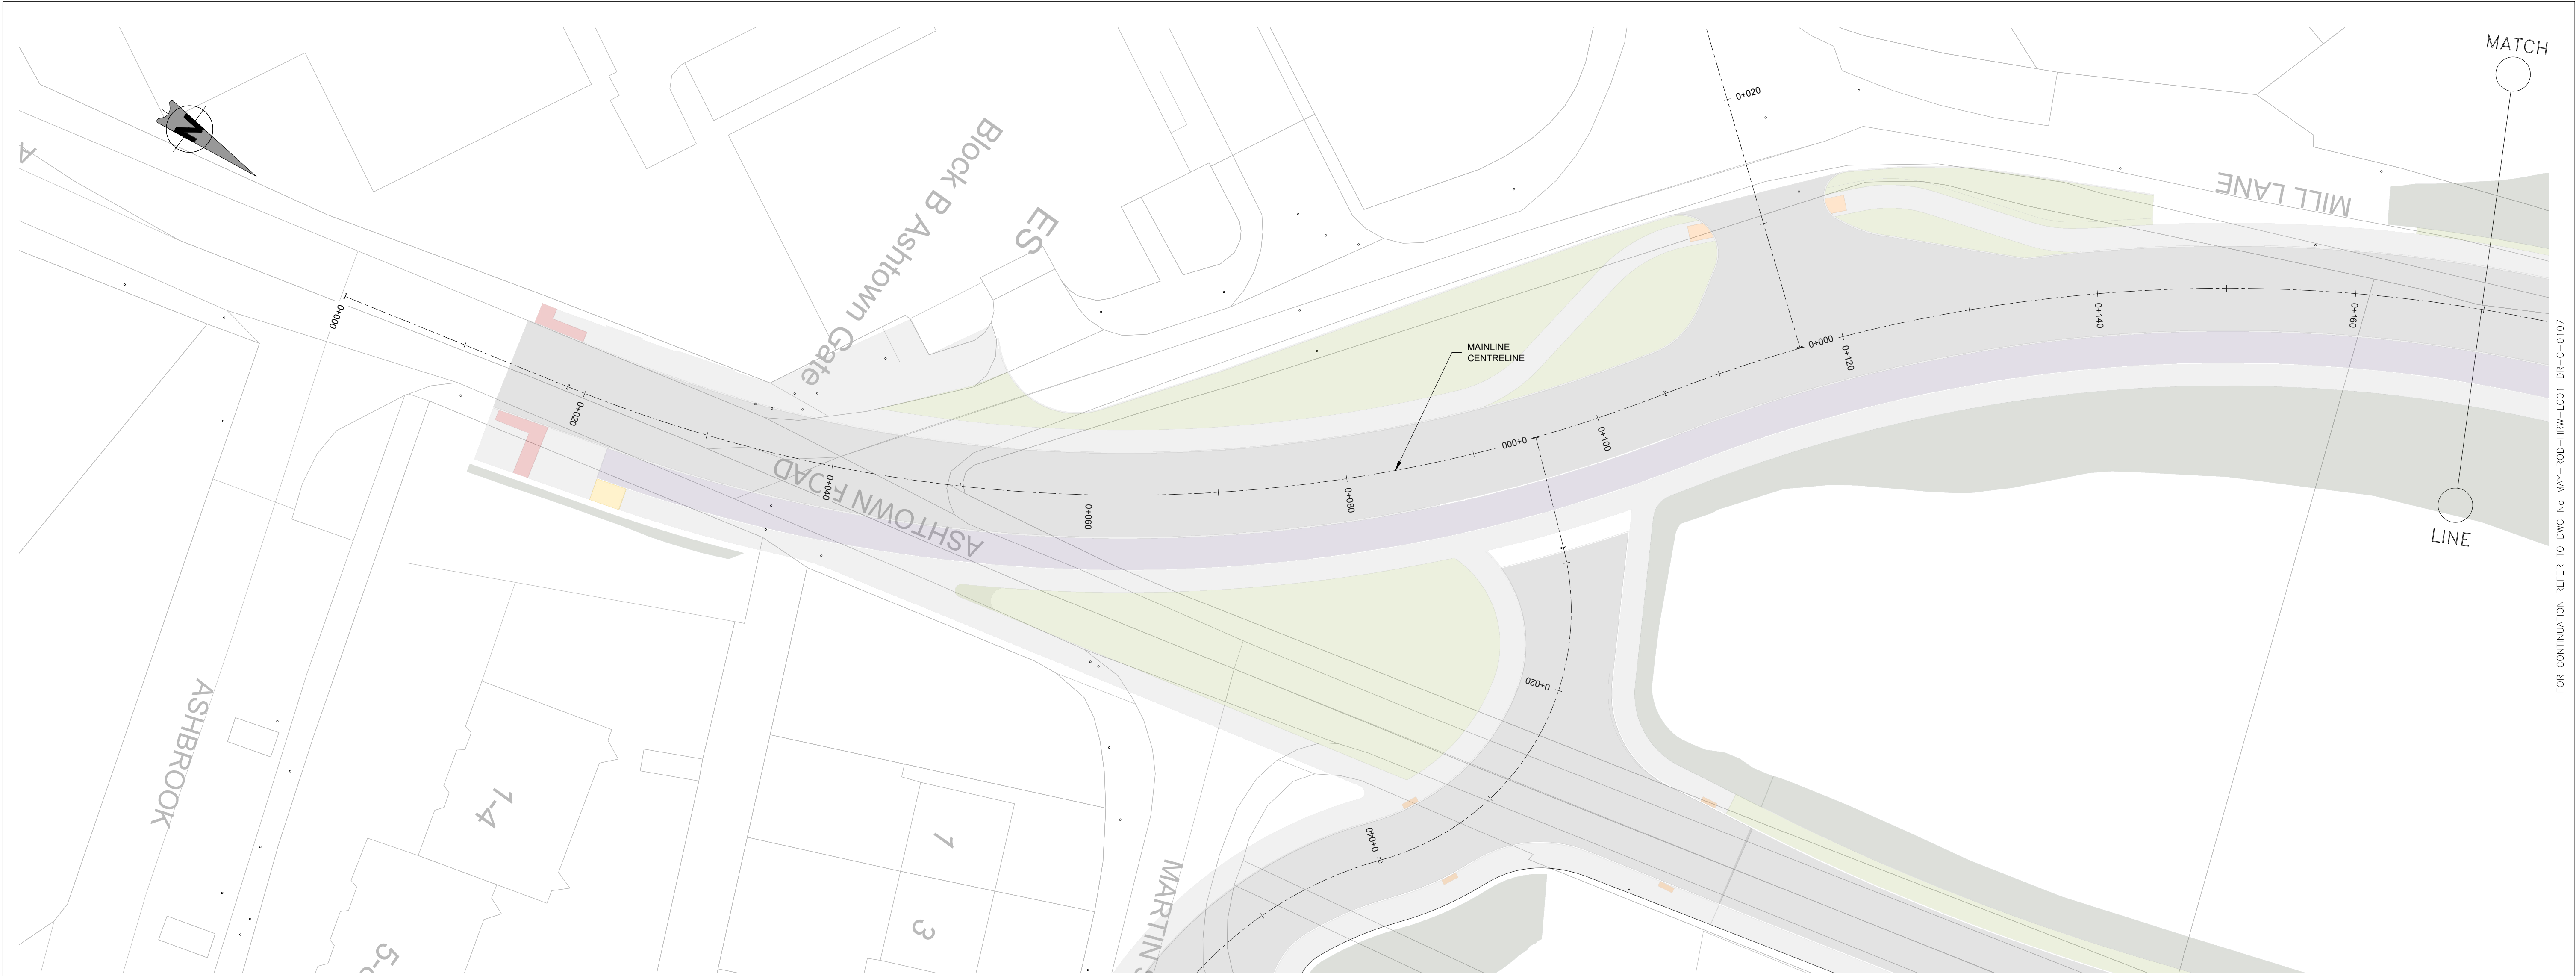

LEGEND:

PROPOSED ROAD CENTRELINE PROFILE

EXISTING GROUND ALONG ROAD CENTRELINE

Client

Tionscadal Éireann
Project Ireland
2040

NTA

Udaráis Náisiúnta Iompar

National Transport Authority

Irish Rail

Consultant

IDOM

C3

ROD

ROUHAN & O'DONOVAN

Project

DART+

West

Drawing Title

OPTIONS SELECTION - LC01: ASHTOWN - OPTION 2

ROAD ALIGNMENT

PLAN AND PROFILE SHEET 1 OF 3

Scale:

1:250 @ A1

0

3.125

6.25

12.5

Drawing Number

Project | Originator | Discipline | Location | Type | Role | Number | Phase

MAY | ROD | HRW | LC01 | DR | C | 0108 | B

Date:

May 2021

Job No:

P/101086

Status:

S4 - Suitable for Acceptance

Rev:

V 01

Sheet:

01 of 03