


TYPICAL SECTION A-A
SCALE 1:40

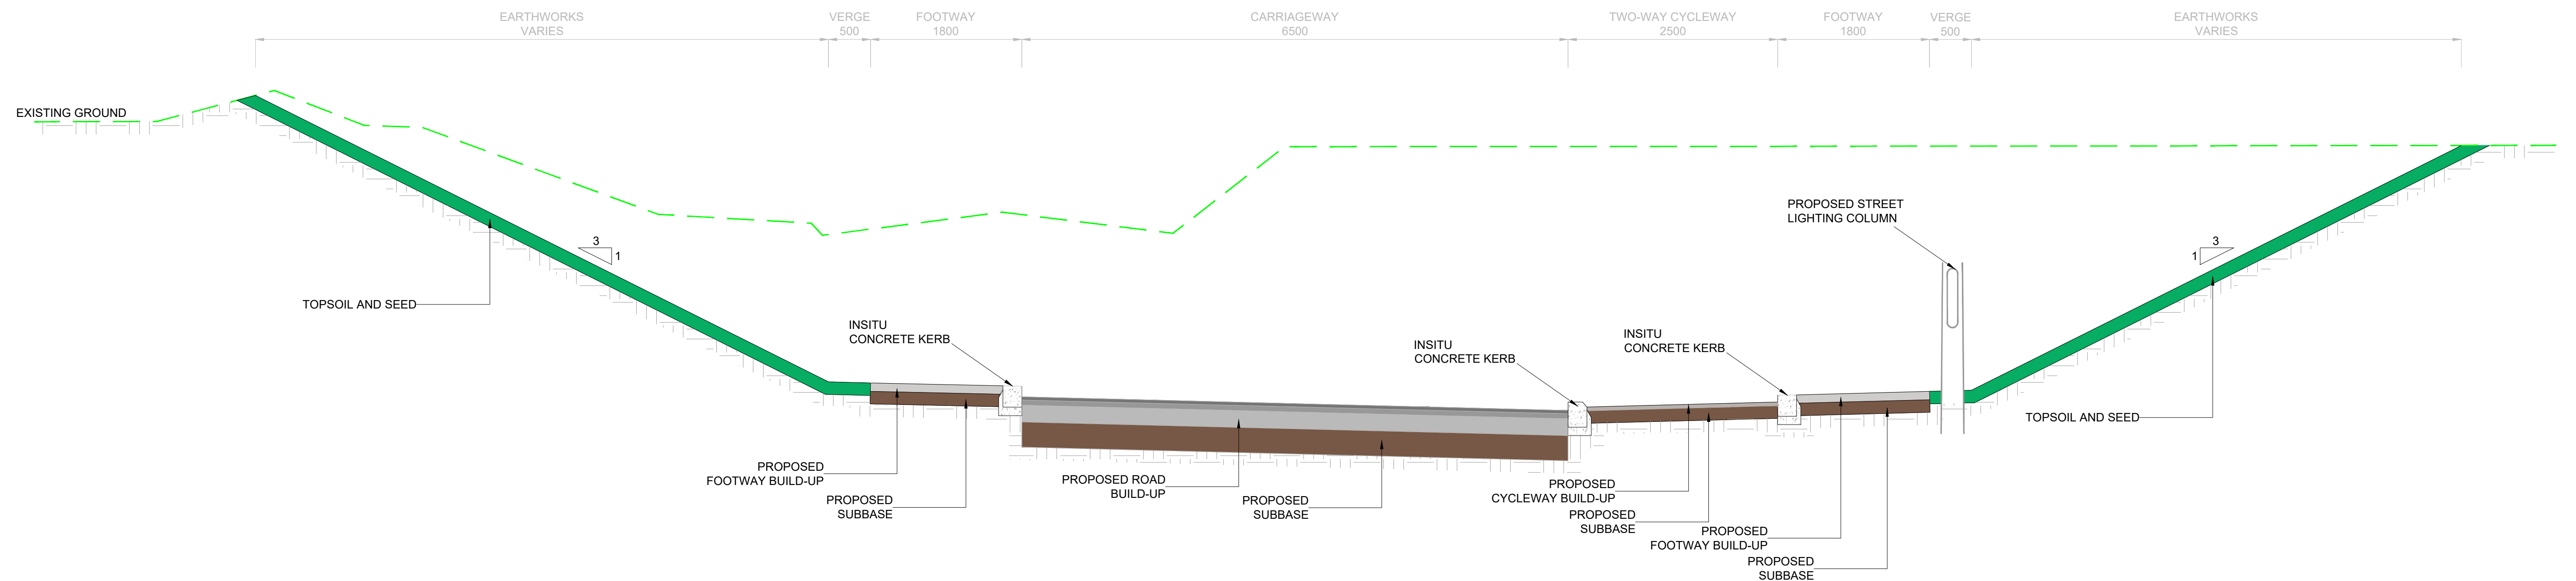

TYPICAL SECTION B-B
SCALE 1:40

V 01	May 2021	PUBLIC CONSULTATION	JMC	TL	MK
REV.	DATE	DESCRIPTION	PRODUCED BY	REVIEWED BY	APPROVED BY
<small>© Irish Rail (2021). This drawing is confidential and the copyright in it is owned by Irish Rail. This drawing must not be either loaned, copied or otherwise reproduced in whole or in part or used for any purpose without the prior permission of Irish Rail. © Ordnance Survey Ireland and Government of Ireland. All O.S. data used for plans are printed under "Copyright Ordnance Survey Ireland". Survey No. 0039721 (OSi Aerial Data or OSi Lidar Data) & Survey No. 2021OSI_NMA_180 (OSi Vector Data). All elevations are in metres and relate to OSi Geoid Model (OSGM02) Mean Head as defined by existing Project Control. All Co-ordinates are in Irish Transverse Mercator Grid (ITM) as defined by OSi active GPS station Tallaght College (TLTG).</small>					

Client

Consultant

Project

Drawing Title

OPTIONS SELECTION - LC01: ASHTOWN - OPTION 2
ROAD ALIGNMENT - TYPICAL CROSS SECTIONS
PLAN AND PROFILE SHEET 1 OF 3

Scale: 1:40 @ A1

Drawing Number	Project	Originator	Discipline	Location	Type	Role	Number	Phase
MAY ROD HRW LC01 DR C 0105 B								
Date: May 2021	Job No: P/101086	Status: S4 - Suitable for Acceptance	Rev: V 01	Sheet: 01 of 03				