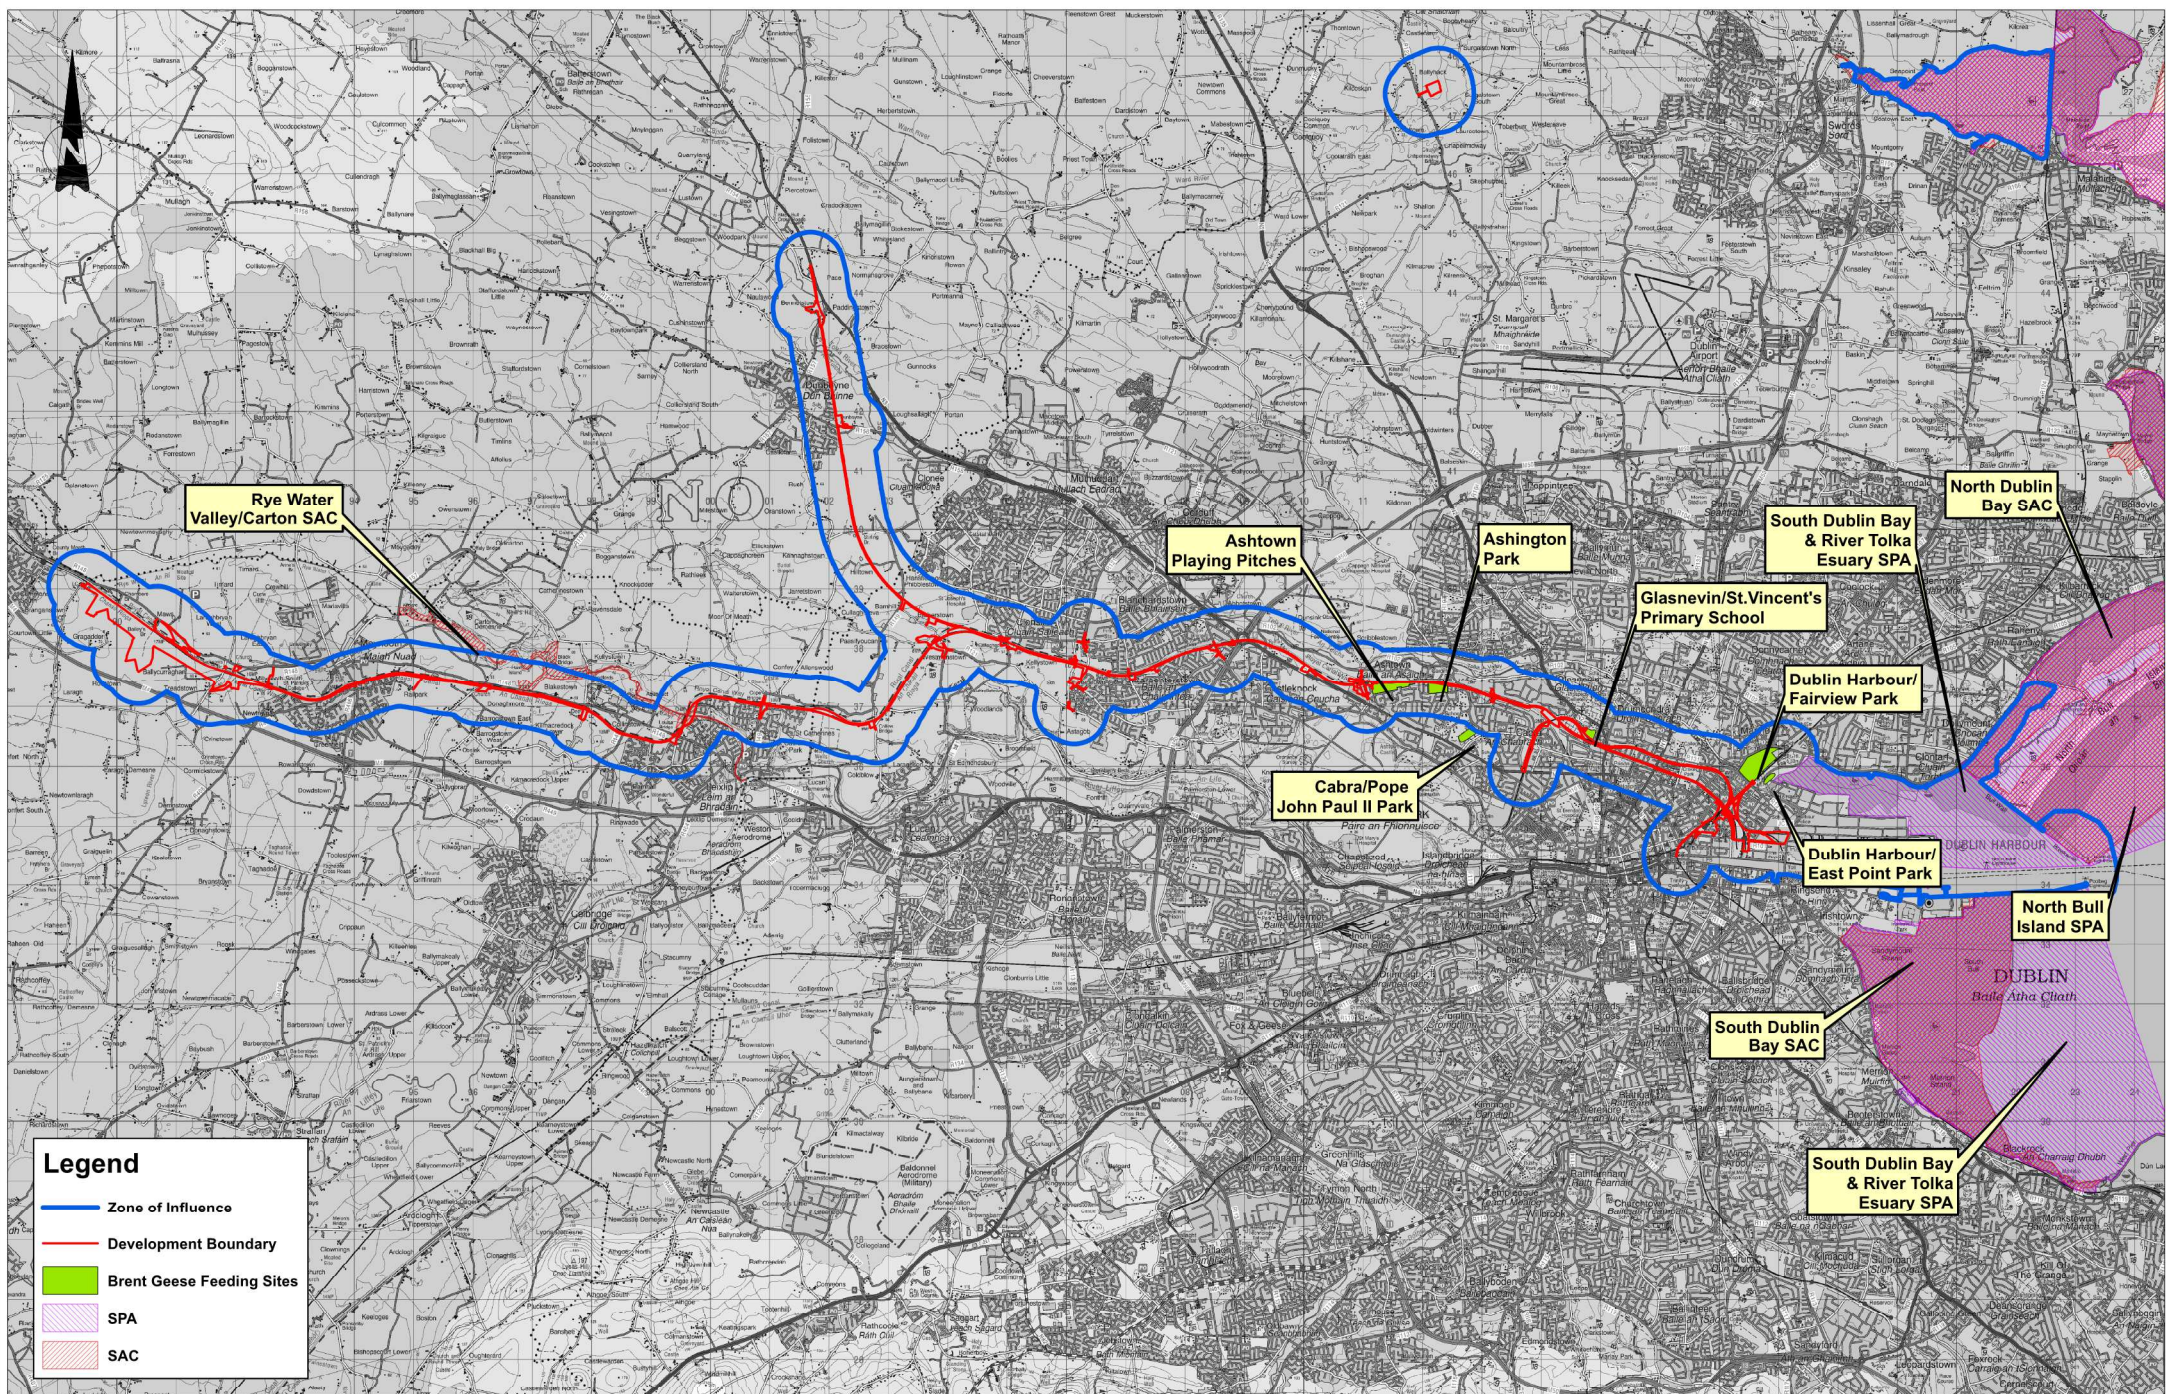

Appendix F
Light-Bellied Brent Geese
Feeding Areas



Legend

- Zone of Influence
- Development Boundary
- Brent Geese Feeding Sites
- SPA
- SAC

Client	Tionscail Éireann Project Ireland 2040	NTA Údair Náisiúnaí Timpire National Transport Authority	Iarnród Éireann Irish Rail	Project	DART+ West	Drawing Title	LIGHT-BELLIED GEESSE FEEDING AREAS
Consultant	IDOM	C3	PROD P. O'NEILL & O'CONNOR			Scale:	Drawing Number Project Originator Discipline Location Type Role Number Phase
						1:45,000 @ A1; 1:90,000 @ A3	MAY MDC ENV ROUT DR V Appendix F D
						0 562.5 1,125 2,250	Date: April 2022 Job No: P/101086 Status: F1 - Approved & Accepted Rev: V01 Sheet: 1 of 1

REV.	DATE	DESCRIPTION	PRODUCED BY	REVIEWED BY	APPROVED BY
V01	April 2022	PLANNING ISSUE	MMC	KM	FO'K

Client	Tionscail Éireann Project Ireland 2040	NTA Údair Náisiúnaí Timpire National Transport Authority	Iarnród Éireann Irish Rail	Project	DART+ West	Drawing Title	LIGHT-BELLIED GEESSE FEEDING AREAS
Consultant	IDOM	C3	PROD P. O'NEILL & O'CONNOR			Scale:	Drawing Number Project Originator Discipline Location Type Role Number Phase
						1:45,000 @ A1; 1:90,000 @ A3	MAY MDC ENV ROUT DR V Appendix F D
						0 562.5 1,125 2,250	Date: April 2022 Job No: P/101086 Status: F1 - Approved & Accepted Rev: V01 Sheet: 1 of 1

Client	Tionscail Éireann Project Ireland 2040	NTA Údair Náisiúnaí Timpire National Transport Authority	Iarnród Éireann Irish Rail	Project	DART+ West	Drawing Title	LIGHT-BELLIED GEESSE FEEDING AREAS
Consultant	IDOM	C3	PROD P. O'NEILL & O'CONNOR			Scale:	Drawing Number Project Originator Discipline Location Type Role Number Phase
						1:45,000 @ A1; 1:90,000 @ A3	MAY MDC ENV ROUT DR V Appendix F D
						0 562.5 1,125 2,250	Date: April 2022 Job No: P/101086 Status: F1 - Approved & Accepted Rev: V01 Sheet: 1 of 1