


DRAWING NOTES:

1. All dimensions are in millimetres unless noted otherwise
2. All levels are in metres relative to National Ordnance Datum unless noted otherwise
3. Chainages are expressed in metres
4. All angles are in degrees (0°-360°) unless noted otherwise
5. Dimensions are not to be scaled from the drawings

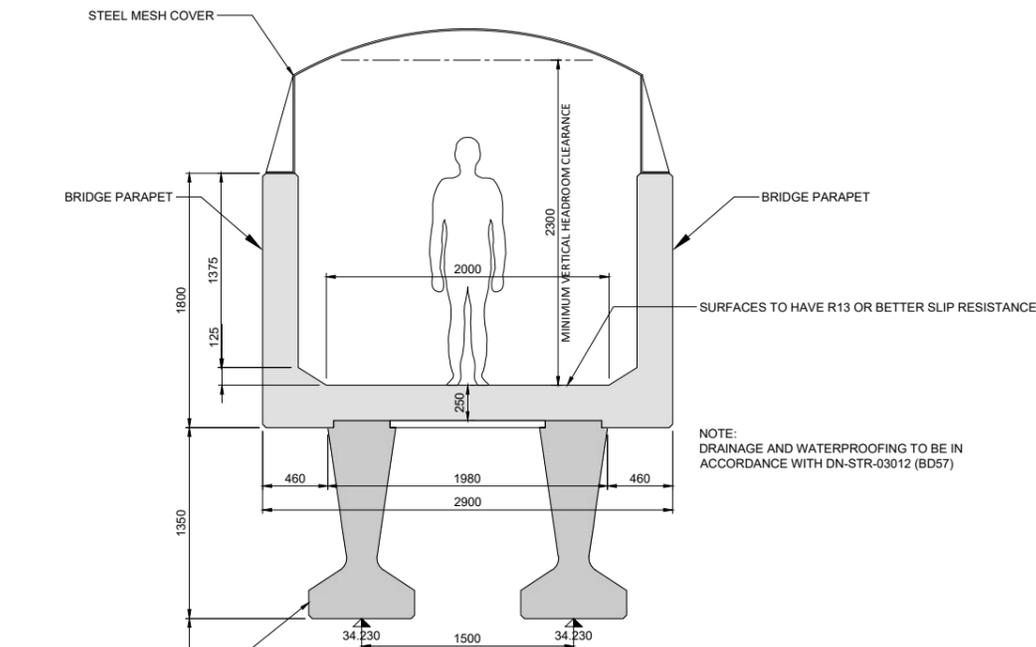

NOTE:
DRAINAGE AND WATERPROOFING TO BE IN ACCORDANCE WITH DN-STR-03012 (BD57)

Y8 PRECAST CONCRETE BEAM

LEVEL OF SOUTHERN DOWN FAST TRACK

LEVEL OF SOUTHERN UP SLOW TRACK

DATUM 28.0m OD


10+825

10+820

10+815

C
18925 CROSS SECTION

© Irish Rail (2022). This drawing is confidential and the copyright in it is owned by Irish Rail. This drawing must not be either loaned, copied or otherwise reproduced in whole or in part or used for any purpose without the prior permission of Irish Rail.
© Ordnance Survey Ireland and government of Ireland. All O.S. Data used for plans are printed under: "Copyright Ordnance Survey Ireland" Survey No. 0039722. (OSi Aerial Data or OSi Lidar Data) & Survey No. 2022/OSi_NMA_180 (OSi Vector Data). All elevations are in metres and relate to OSi Geoid Model (OSGM02) Mean Head as defined by existing Project Control. All Co-ordinates are in Irish Transverse Mercator Grid (ITM) as defined by OSi active GPS station Tallaght College (TLLG).

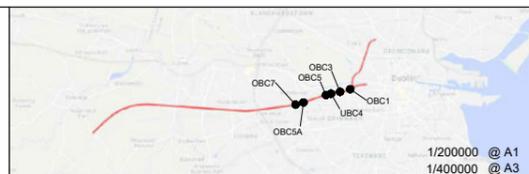

Rev	Date	Drn	Chk'd	App'd	Description
v01	10.11.22	AOS	GOH	RM	PLANNING ISSUE

Client		Engineering Designer	
Iarnród Éireann Irish Rail		ATKINS TYPESA Member of the SNC Lavalin Group	
Date	Scale	Drawn	Checked
15.10.21	1:50 @ A1 1:100 @ A3	AOS	GOH
Project Code	Issuer	QMS Code	Approved
5199586	TTA		RM


Project Title		Drawing Title	
DART + SOUTH WEST		KHYBER PASS FOOTBRIDGE (OBC5) BRIDGE DECK CROSS SECTION	
Drawing File Name	Version	Status	
DP-04-23-DWG-RO-TTA-18926	v01	S3	

DO NOT SCALE USE FIGURED DIMENSIONS ONLY

V:\15199586\Cork\6 Dwg\Graphics\61 AutoCad\Tram\3DP-04-23-DWG-RO-TTA-18926.dwg

DRAWING NOTES:

1. All dimensions are in millimetres unless noted otherwise
2. All levels are in metres relative to National Ordnance Datum unless noted otherwise
3. Chainages are expressed in metres
4. All angles are in degrees (0°-360°) unless noted otherwise
5. Dimensions are not to be scaled from the drawings

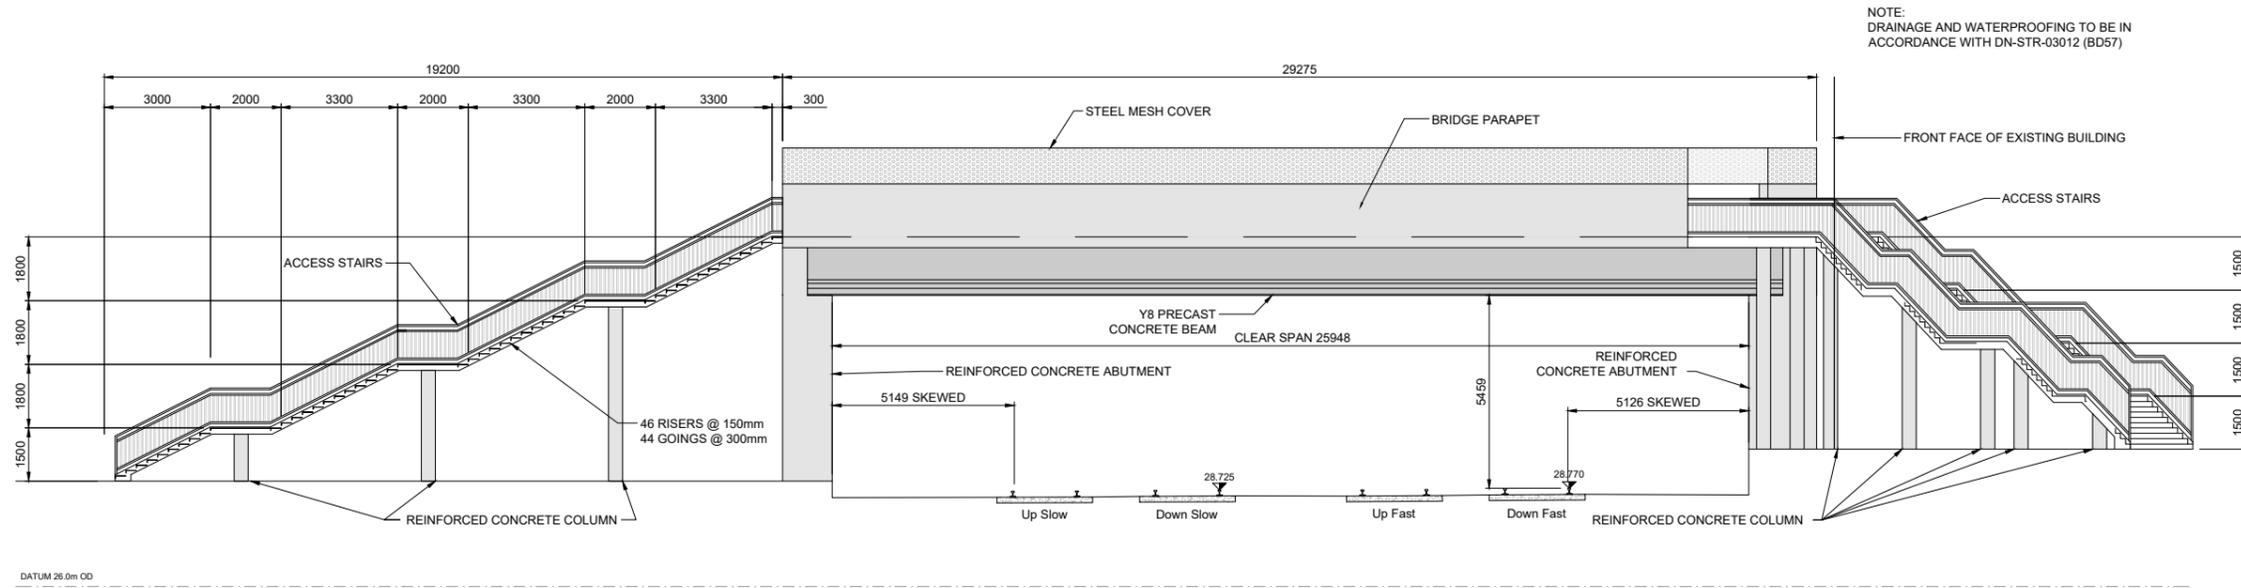


NOTE:
DRAINAGE AND WATERPROOFING TO BE IN ACCORDANCE WITH DN-STR-03012 (BD57)

B
WESTERN ELEVATION

V:\5199586\Cork16_Dvgs-Graphical\61_AutoCad1\Tranche3\DP-04-23-DWG-RO-TTA-18925.dwg

© Irish Rail (2022). This drawing is confidential and the copyright in it is owned by Irish Rail. This drawing must not be either loaned, copied or otherwise reproduced in whole or in part or used for any purpose without the prior permission of Irish Rail.
 © Ordnance Survey Ireland and government of Ireland. All O.S. Data used for plans are printed under: "Copyright Ordnance Survey Ireland" Survey No. 0039722. (OSi Aerial Data or OSi Lidar Data) & Survey No. 2022/OSi_NMA_180 (OSi Vector Data).
 All elevations are in metres and relate to OSi Geoid Model (OSGM02) Mean Head as defined by existing Project Control. All Co-ordinates are in Irish Transverse Mercator Grid (ITM) as defined by OSi active GPS station Tallaght College (TLLG).

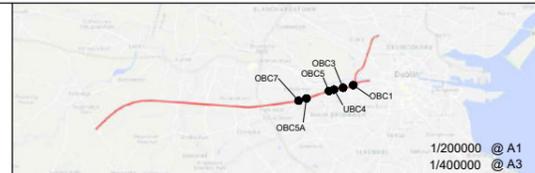

Rev	Date	Drn	Chk'd	App'd	Description
v01	10.11.22	AOS	GOH	RM	PLANNING ISSUE

Client: **Iarnród Éireann Irish Rail**

Date: 15.10.21
 Scale: 1:100 @ A1, 1:200 @ A3
 Project Code: 5199586
 Issuer: TTA

Engineering Designer: **ATKINS**
 Supported by: **TYPESA** (Member of the SNC Lavalin Group), **rps**
 Drawn: AOS, Checked: GOH, Approved: RM
 QMS Code:

Project Title: **DART + SOUTH WEST**
 Drawing Title: **KHYBER PASS FOOTBRIDGE (OBC5) BRIDGE DECK ELEVATION**
 Drawing File Name: DP-04-23-DWG-RO-TTA-18925
 Version: v01, Status: S3


DO NOT SCALE USE FIGURED DIMENSIONS ONLY

DRAWING NOTES:


1. All dimensions are in millimetres unless noted otherwise
2. All levels are in metres relative to National Ordnance Datum unless noted otherwise
3. Chainages are expressed in metres
4. All angles are in degrees (0°-360°) unless noted otherwise
5. Dimensions are not to be scaled from the drawings

LEGEND:

— CIÉ Land Ownership

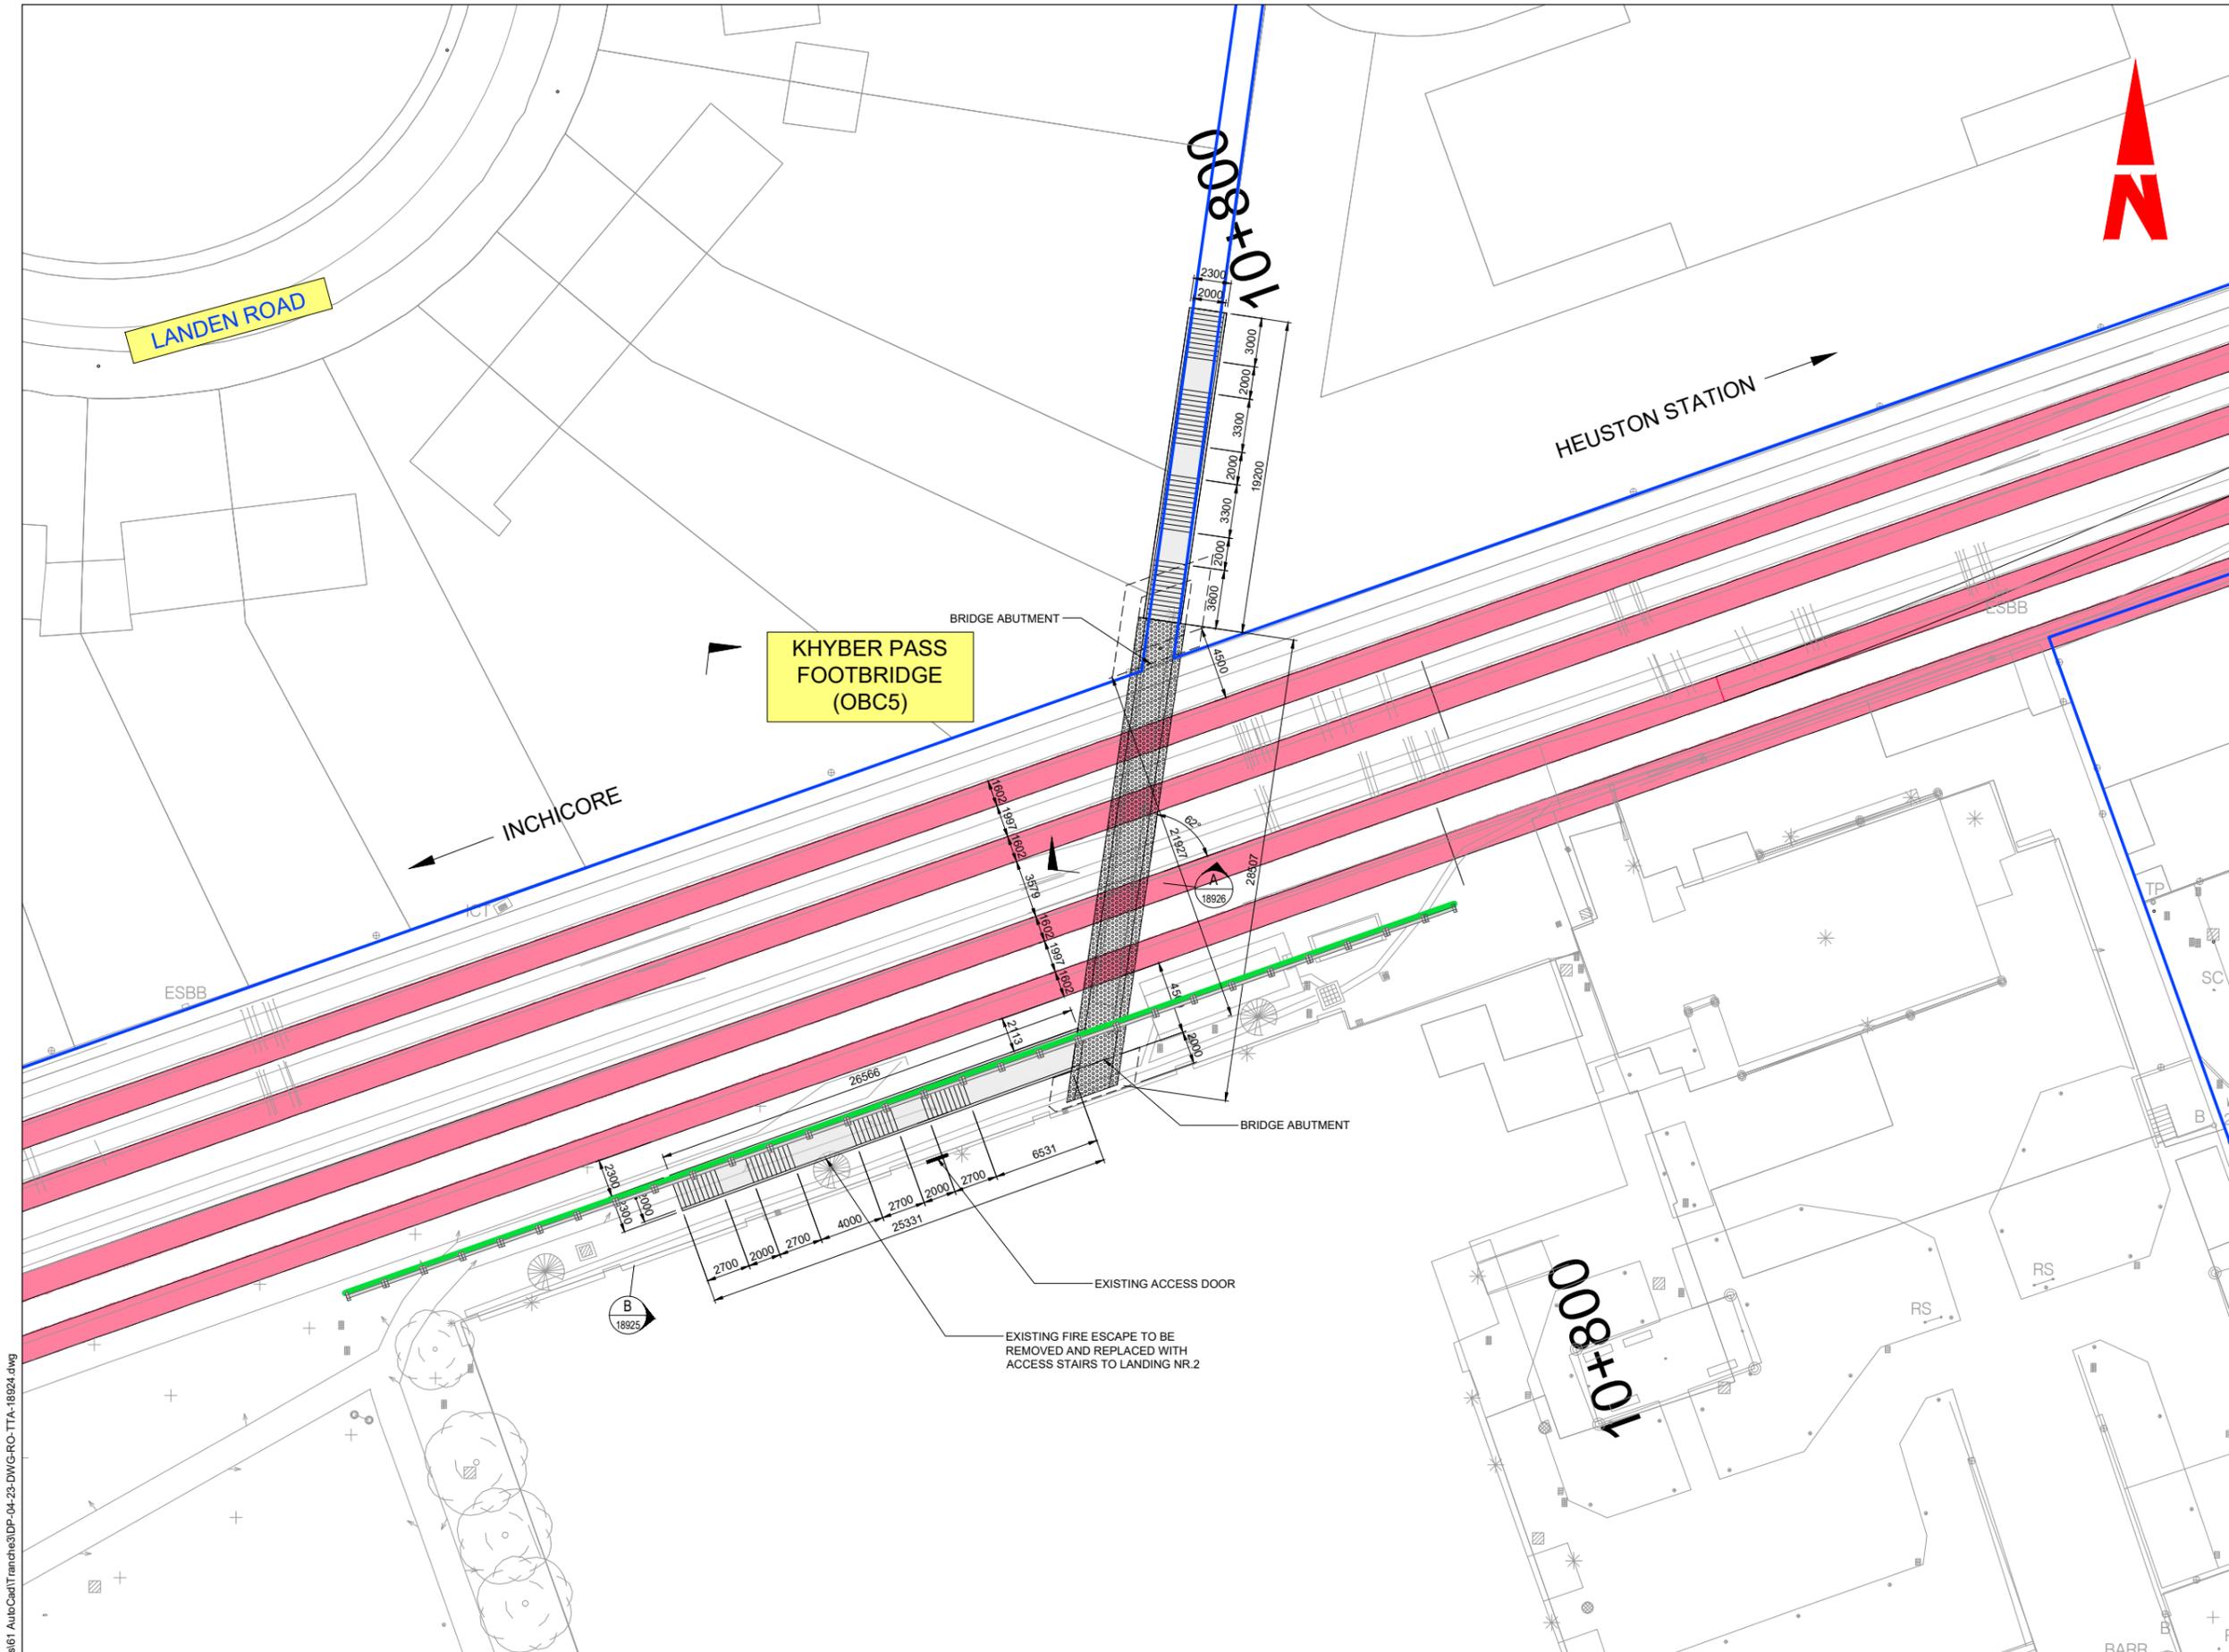

© Irish Rail (2022). This drawing is confidential and the copyright in it is owned by Irish Rail. This drawing must not be either loaned, copied or otherwise reproduced in whole or in part or used for any purpose without the prior permission of Irish Rail.
 © Ordnance Survey Ireland and government of Ireland. All O.S. Data used for plans are printed under: "Copyright Ordnance Survey Ireland" Survey No. 0039722. (OSi Aerial Data or OSi Lidar Data) & Survey No. 2022/OSi_NMA_180 (OSi Vector Data).
 All elevations are in metres and relate to OSi Geoid Model (OSGM02) Mean Head as defined by existing Project Control. All Co-ordinates are in Irish Transverse Mercator Grid (ITM) as defined by OSi active GPS station Tallaght College (TLLG).

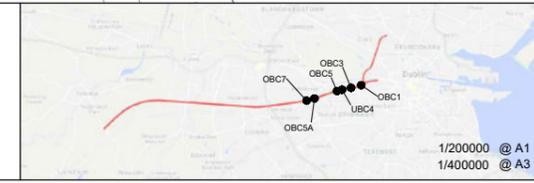

Rev	Date	Drn	Chk'd	App'd	Description
v01	10.11.22	AOS	GOH	RM	PLANNING ISSUE

Client: **Iarnród Éireann Irish Rail**

Engineering Designer: **ATKINS** (Member of the SNC Lavalin Group) supported by **rps**

Date: 15.10.21 | Scale: 1:200 @ A1, 1:400 @ A3

Project Code: 5199586 | Issuer: TTA


Drawn: AOS | Checked: GOH | Approved: RM

QMS Code: _____

Project Title	DART + SOUTH WEST		
Drawing Title	KHYBER PASS FOOTBRIDGE (OBC5) BRIDGE DECK PLAN		
Drawing File Name	DP-04-23-DWG-RO-TTA-18924	Version	v01
Status	S3		

DO NOT SCALE USE FIGURED DIMENSIONS ONLY

V:\15199586\Cork\6 Dwg\Graphics\61 AutoCad\Tramch3\DP-04-23-DWG-RO-TTA-18924.dwg

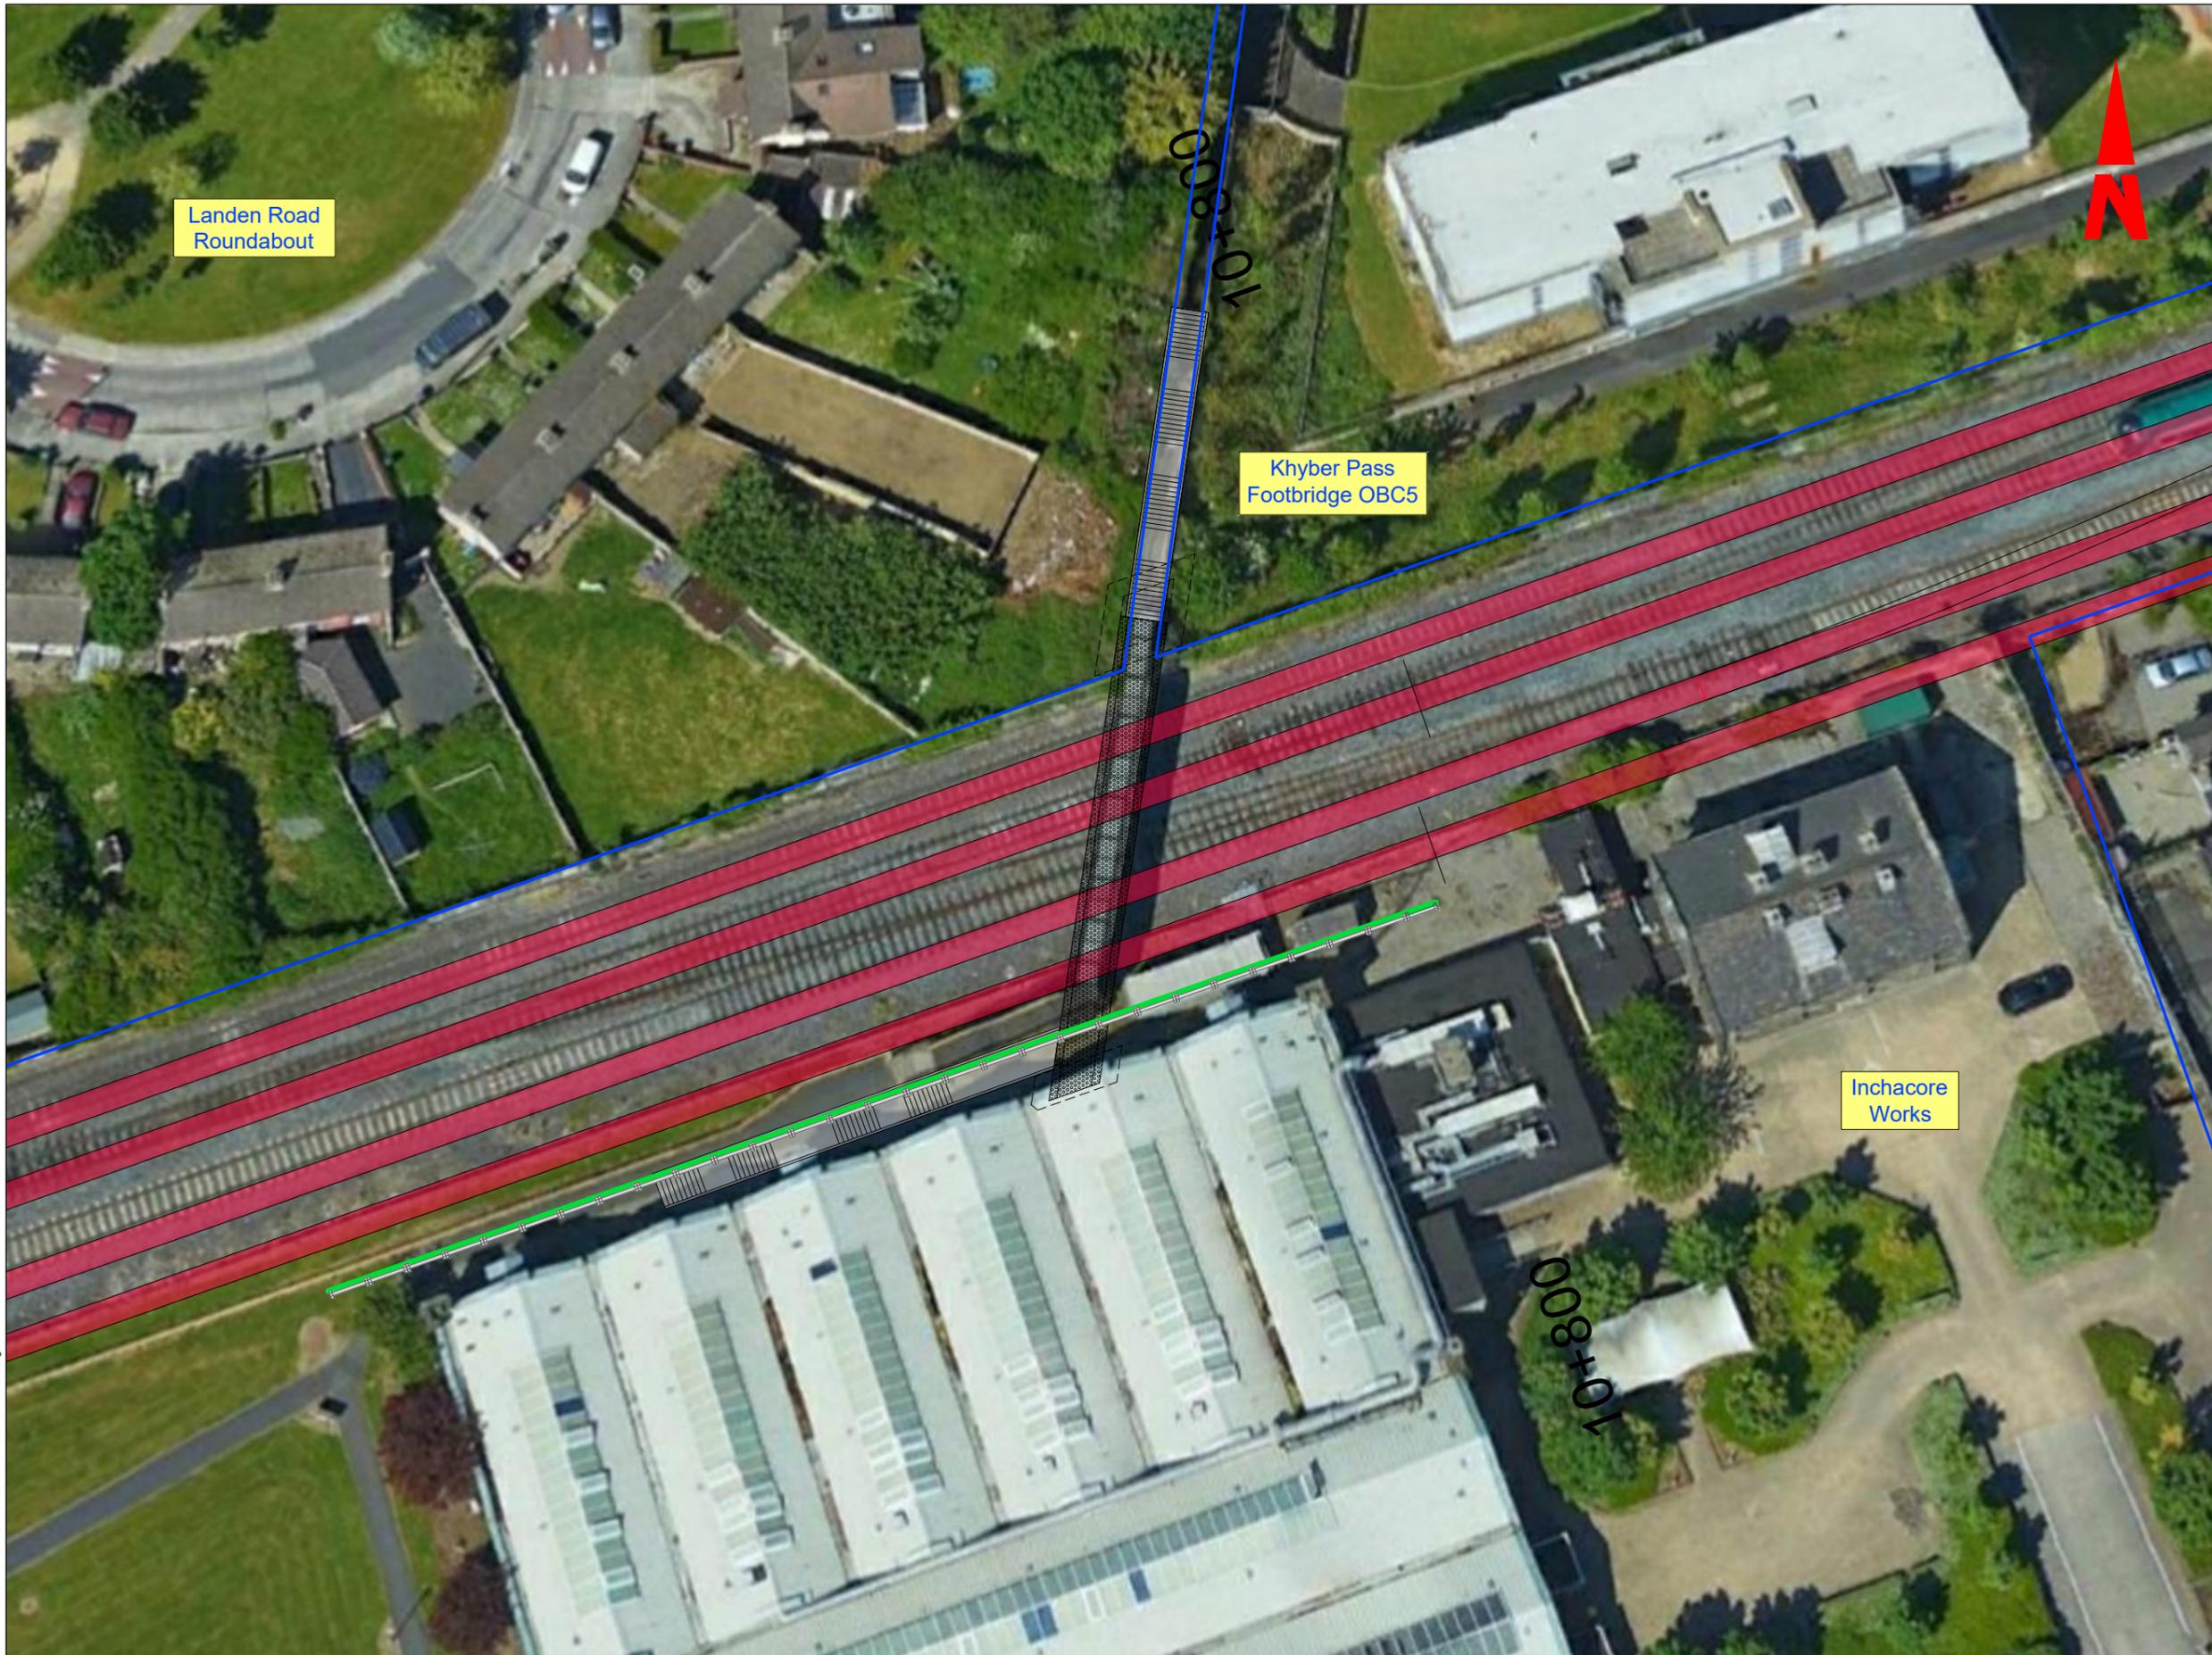

DRAWING NOTES:


1. All dimensions are in millimetres unless noted otherwise
2. All levels are in metres relative to National Ordnance Datum unless noted otherwise
3. Chainages are expressed in metres
4. All angles are in degrees (0°-360°) unless noted otherwise
5. Dimensions are not to be scaled from the drawings
6. H4A vehicle restraints system layout to be agreed in liaison with Irish Rail.

LEGEND:

- CIÉ Land Ownership
- Gabion Wall
- King Post Wall
- King Post Wall

V:\5198686\Cork\6 Dwggs\Graphics\61 AutoCad\Tranche3\DP-04-23-DWG-RO-TTA-18923.dwg

© Irish Rail (2022). This drawing is confidential and the copyright in it is owned by Irish Rail. This drawing must not be either loaned, copied or otherwise reproduced in whole or in part or used for any purpose without the prior permission of Irish Rail.
 © Ordnance Survey Ireland and government of Ireland. All O.S. Data used for plans are printed under: "Copyright Ordnance Survey Ireland" Survey No. 0039722. (OSi Aerial Data or OSi Lidar Data) & Survey No. 2022/OSi_NMA_180 (OSi Vector Data).
 All elevations are in metres and relate to OSi Geoid Model (OSGM02) Mean Head as defined by existing Project Control. All Co-ordinates are in Irish Transverse Mercator Grid (ITM) as defined by OSi active GPS station Tallaght College (TLLG).

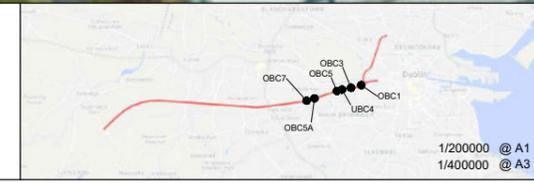

Rev	Date	Dm	Chk'd	App'd	Description
v01	10.11.22	AOS	GOH	RM	PLANNING ISSUE

Client Iarnród Éireann Irish Rail		Engineering Designer ATKINS TYPSA Member of the SNC Lavalin Group Supported by rps	
Date 15.10.21	Scale 1:200 @ A1 1:400 @ A3	Drawn AOS	Checked GOH
Project Code 5199586	Issuer TTA	Approved RM	QMS Code

Project Title DART + SOUTH WEST	
Drawing Title KHYBER PASS FOOTBRIDGE (OBC5) GENERAL ARRANGEMENT	
Drawing File Name DP-04-23-DWG-RO-TTA-18923	Version v01
Status S3	

DO NOT SCALE USE FIGURED DIMENSIONS ONLY