


LLCA1: Hazelhatch to Adamstown

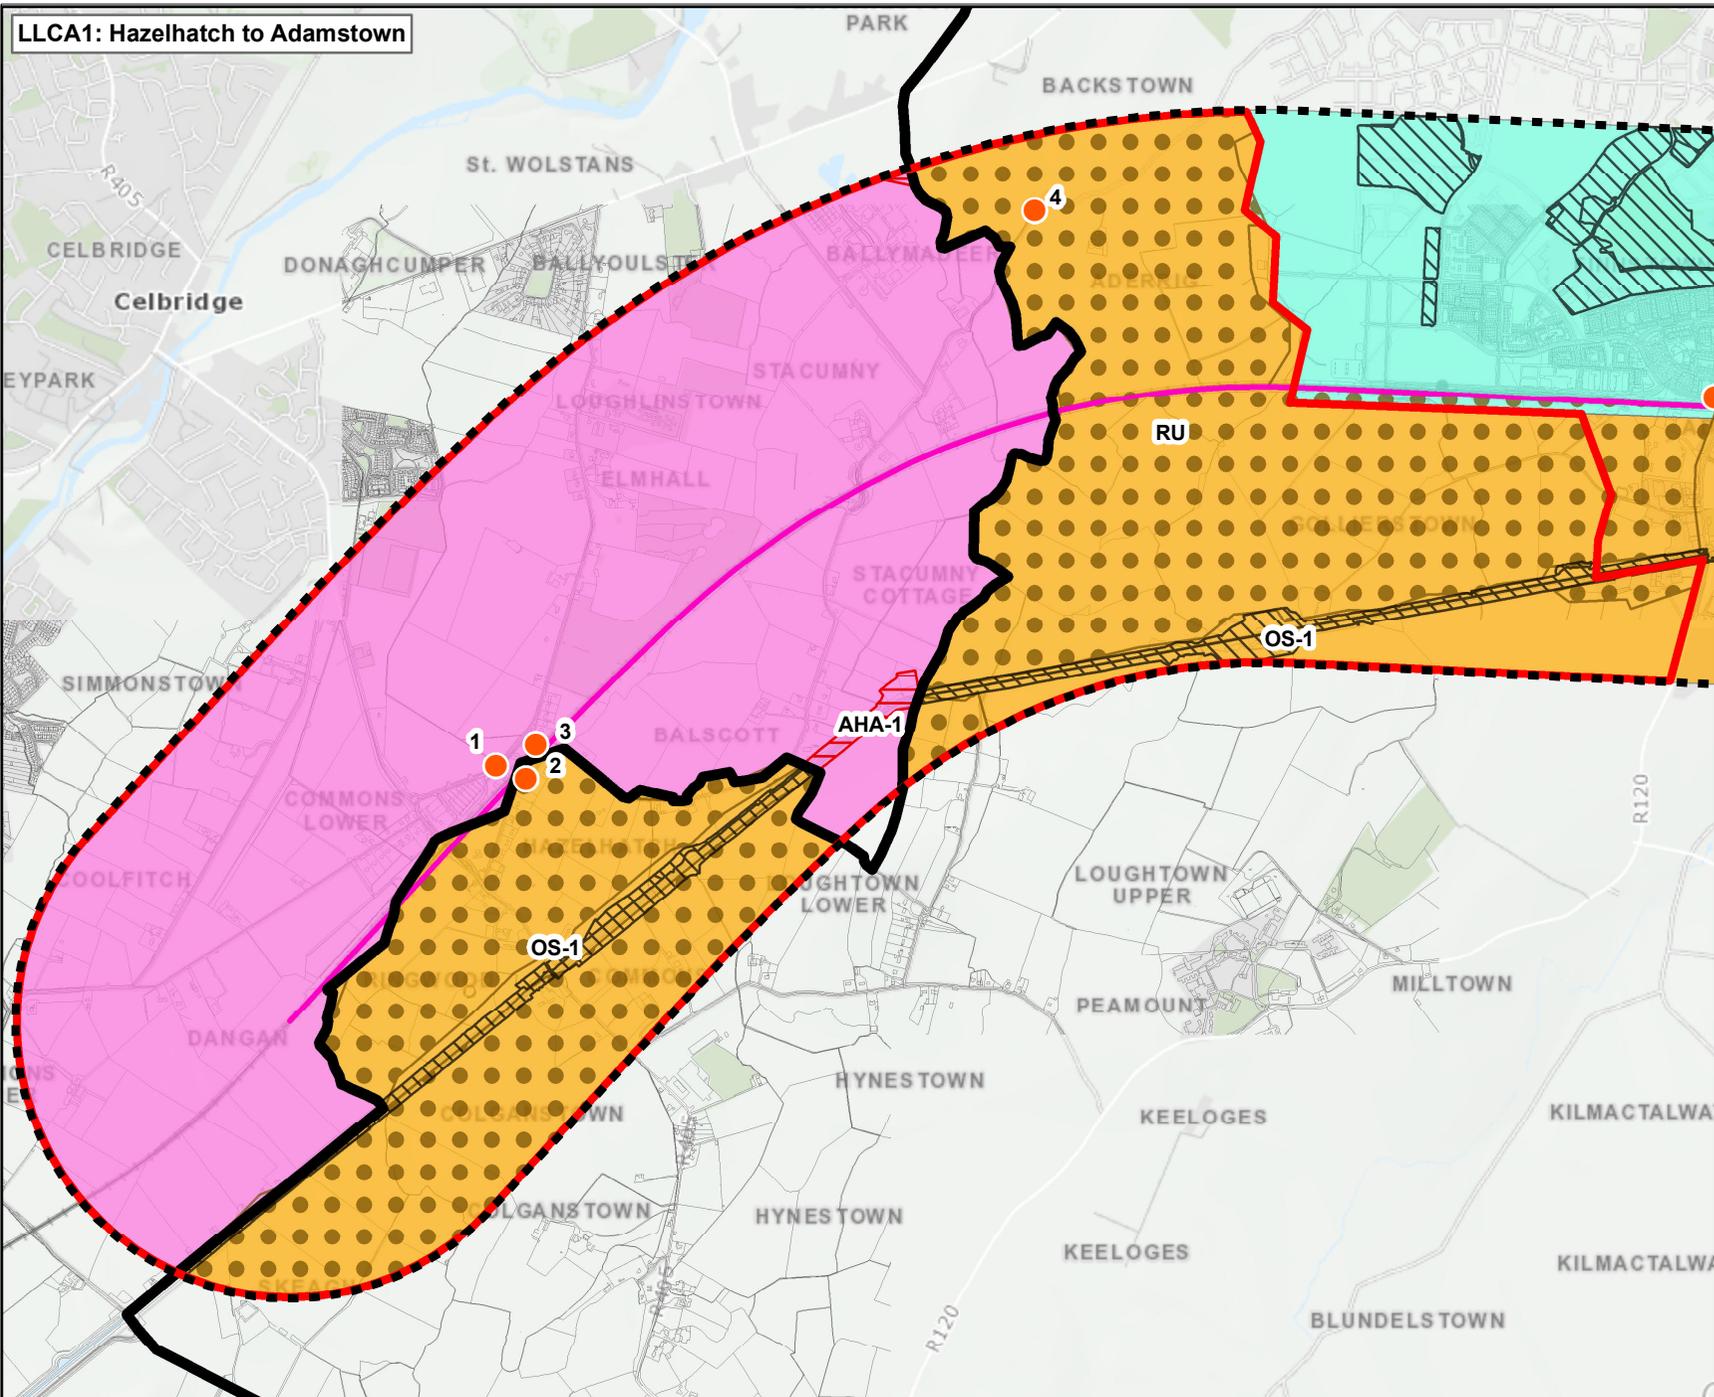

Legend

- Rail Network Centreline
 - Study Area
 - County / City Boundary
 - LLCA Boundary
 - Viewpoints
- South Dublin County Development Plan (SDCDP) 2022 to 2028**
- Objective OS: To preserve & provide for open space and recreational amenities
 - OS-1: The Grand Canal Corridor
 - Objective RU: To protect & improve rural amenity and to provide for the development of agriculture
 - Newcastle Lowlands Landscape Character Area (LCA)
- Kildare County Development Plan (KCDP) 2017 to 2023**
- Kildare Designated Landscapes (Area of High Amenity)
 - AHA-1 The Grand Canal at Balscott
 - Northern Lowlands Landscape Character Area (LCA)



© Irish Rail (2022). This drawing is confidential and the copyright in it is owned by Irish Rail. This drawing must not be either loaned, copied or otherwise reproduced in whole or in part or used for any purpose without the prior permission of Irish Rail.

© Ordnance Survey Ireland and government of Ireland. All O.S. Data used for plans are printed under: "Copyright Ordnance Survey Ireland" Survey No. 003972 (OSi Aerial Data or OSi Lidar Data) & Survey No. 2022/OSi_NMA_180 (OSi Vector Data). All elevations are in metres and relate to OSi Geoid Model (OSGM02) Main Head as defined by existing Project Control. All Co-ordinates are in Irish Transverse Mercator Grid (ITM) as defined by OSi active GPS station Tallaght College (TLLG).




Rev	Date	Dm	Chk'd	App'd	Description
V03	19/01/2023	NR	CR	AG	Landscape and Visual Amenity
V02	22/08/2022	NR	CR	AG	Landscape and Visual Amenity
V01	21/04/2022	NR	CR	AG	Landscape and Visual Amenity

Client		Engineering Designer	
Date	Scale	Drawn	Checked
19/01/2023	1:27,500 @ A4	NR	CR
Project Code	Issuer	QMS Code	Approved
5195886	TTA		AG

Project Title	DART + SOUTH WEST		
Drawing Title	Figure 15.2: Baseline Landscape and Visual Amenity		
Drawing File Name	DP-04-23-DWG-EV-TTA-23752	Version	Status
		v03	S3

DO NOT SCALE USE FIGURED DIMENSIONS ONLY

LLCA 2: Adamstown to Clondalkin

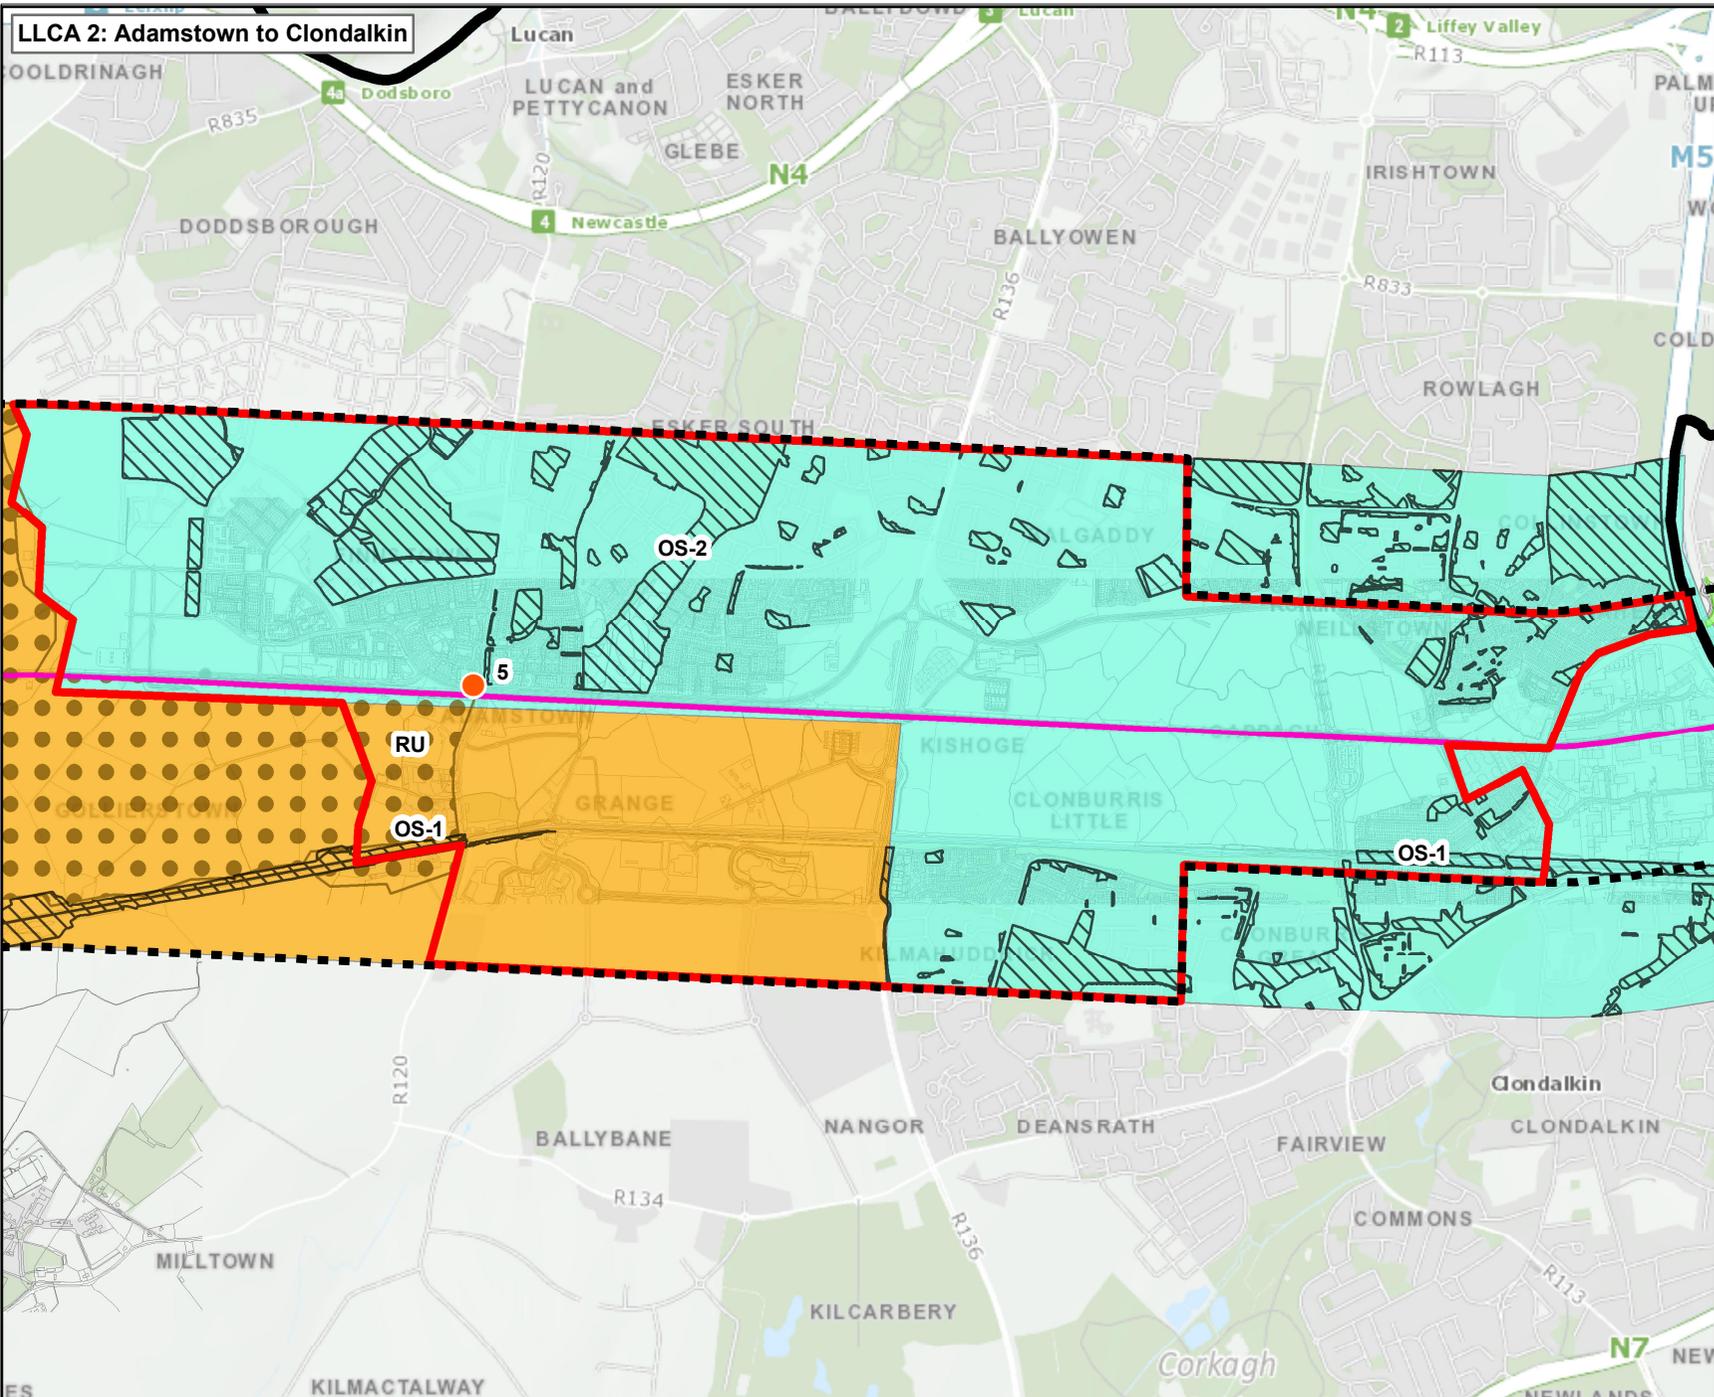

Legend

- Rail Network Centreline
 - Study Area
 - County / City Boundary
 - LLCA Boundary
 - Viewpoints
- South Dublin County Development Plan (SDCDP) 2022 to 2028**
- Objective OS: To preserve & provide for open space and recreational amenities
 - OS-1: The Grand Canal Corridor
 - OS-2: Griffen Valley Park
 - Objective RU: To protect & improve rural amenity and to provide for the development of agriculture
 - Urban Landscape Character Area (LCA)
 - Newcastle Lowlands Landscape Character Area (LCA)



© Irish Rail (2022). This drawing is confidential and the copyright in it is owned by Irish Rail. This drawing must not be either loaned, copied or otherwise reproduced in whole or in part or used for any purpose without the prior permission of Irish Rail.

© Ordnance Survey Ireland and government of Ireland. All O.S. Data used for plans are printed under: "Copyright Ordnance Survey Ireland" Survey No. 003972: (OSi Aerial Data or OSi Lidar Data) & Survey No. 2022/OSi_NMA_180 (OSi Vector Data). All elevations are in metres and relate to OSi Geoid Model (OSGM02) Main Head as defined by existing Project Control. All Co-ordinates are in Irish Transverse Mercator Grid (ITM) as defined by OSi active GPS station Tallaght College (TLLG).



Rev	Date	Drn	Chk'd	App'd	Description
V03	19/01/2023	NR	CR	AG	Landscape and Visual Amenity
V02	22/08/2022	NR	CR	AG	Landscape and Visual Amenity
V01	21/04/2022	NR	CR	AG	Landscape and Visual Amenity




Client		Engineering Designer	
Iarnród Éireann Irish Rail		ATKINS TYPESA Supported by: FPS	
Date	Scale	Drawn	Checked
19/01/2023	1:25,000 @ A4	NR	CR
Project Code	Issuer	OMS Code	Approved
5195886	TTA		AG

Project Title	DART + SOUTH WEST		
Drawing Title	Figure 15.3: Baseline Landscape and Visual Amenity		
Drawing File Name	DP-04-23-DWG-EV-TTA-23752	Version	Status
		v03	S3

DO NOT SCALE USE FIGURED DIMENSIONS ONLY

LLCA 3A: Clondalkin to Inchicore Residential Area

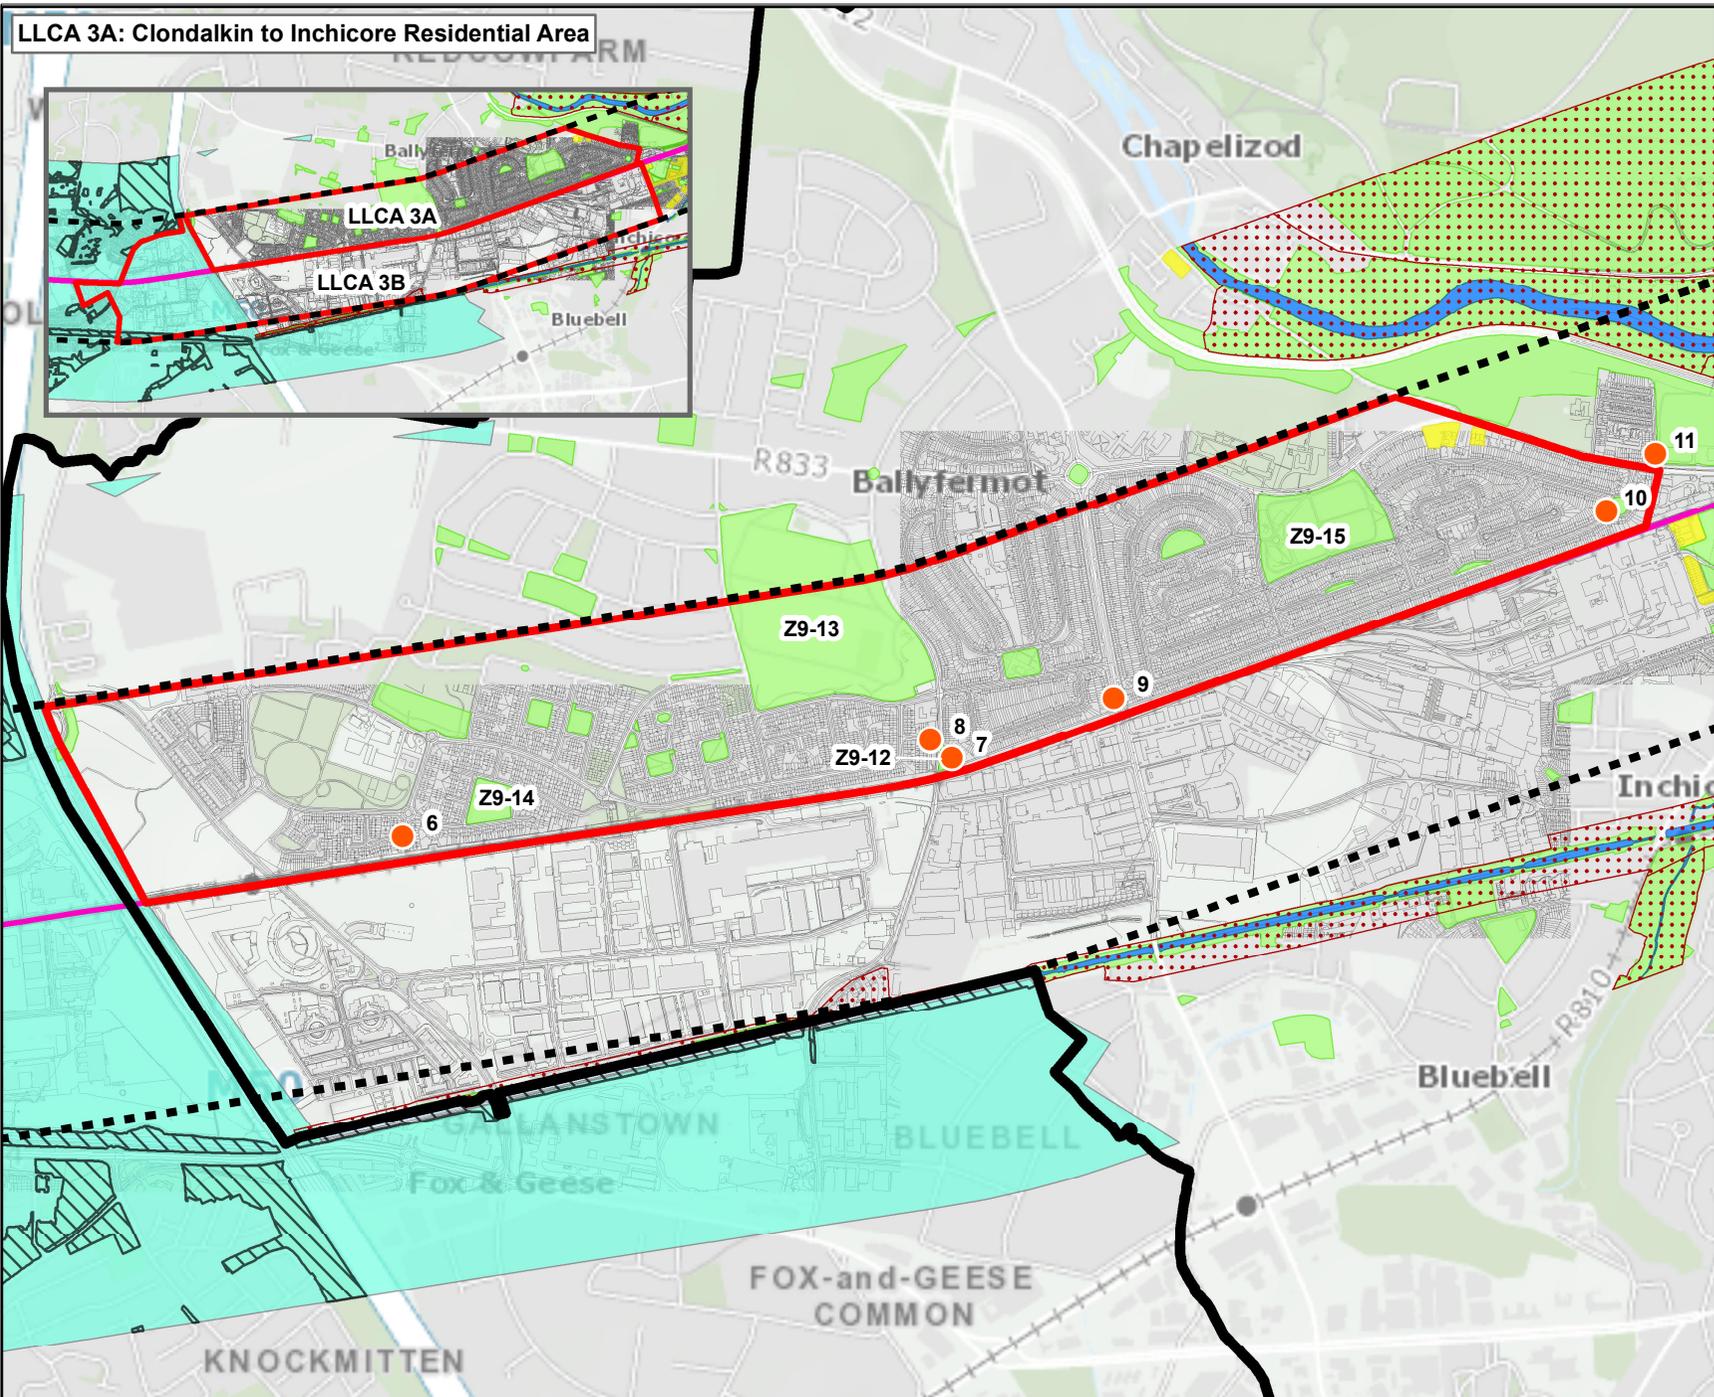

Legend

- Rail Network Centreline
- Study Area
- County / City Boundary
- LLCA Boundary
- Viewpoints

Dublin City Development Plan (DCDP) 2016 to 2022 and Draft Plan 2022-2028

- Zoning Z2
- Zoning Z9
 - Z9-12: Small open space at Le Fanu, adjacent to the existing railway line
 - Z9-13: Le Fanu Park
 - Z9-14: Cherry Orchard Park
 - Z9-15: Markievicz Park



© Irish Rail (2022). This drawing is confidential and the copyright in it is owned by Irish Rail. This drawing must not be either loaned, copied or otherwise reproduced in whole or in part or used for any purpose without the prior permission of Irish Rail.

© Ordnance Survey Ireland and government of Ireland. All O.S. Data used for plans are printed under: "Copyright Ordnance Survey Ireland" Survey No. 0039722 (OSi Aerial Data or OSi Lidar Data) & Survey No. 2022/OSI_NMA_180 (OSi Vector Data). All elevations are in metres and relate to OSi Geoid Model (OSGM02) Mean Head as defined by existing Project Control. All Co-ordinates are in Irish Transverse Mercator Grid (ITM) as defined by OSi active GPS station Tallaght College (TLLG).





Rev	Date	Dm	Chk'd	App'd	Description
V03	19/01/2023	NR	CR	AG	Landscape and Visual Amenity
V02	22/08/2022	NR	CR	AG	Landscape and Visual Amenity
V01	21/04/2022	NR	CR	AG	Landscape and Visual Amenity

				Client 	
Date	19/01/2023	Scale	1:10,000 @ A4	Drawn	NR
Project Code	5195886	Issuer	TTA	Checked	CR
				Approved	AG
				Supported by:	
				Engineering Designer	
				QMS Code	

Project Title	DART + SOUTH WEST		
Drawing Title	Figure 15.4: Baseline Landscape and Visual Amenity		
Drawing File Name	DP-04-23-DWG-EV-TTA-23752	Version	v03
Status	S3		

DO NOT SCALE USE FIGURED DIMENSIONS ONLY

LLCA 3B: Clondalkin to Inchicore Industrial and Commercial Area

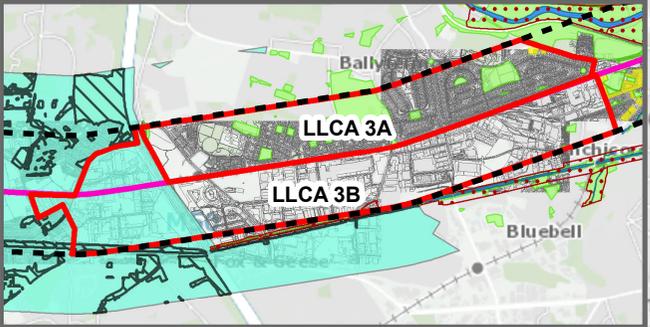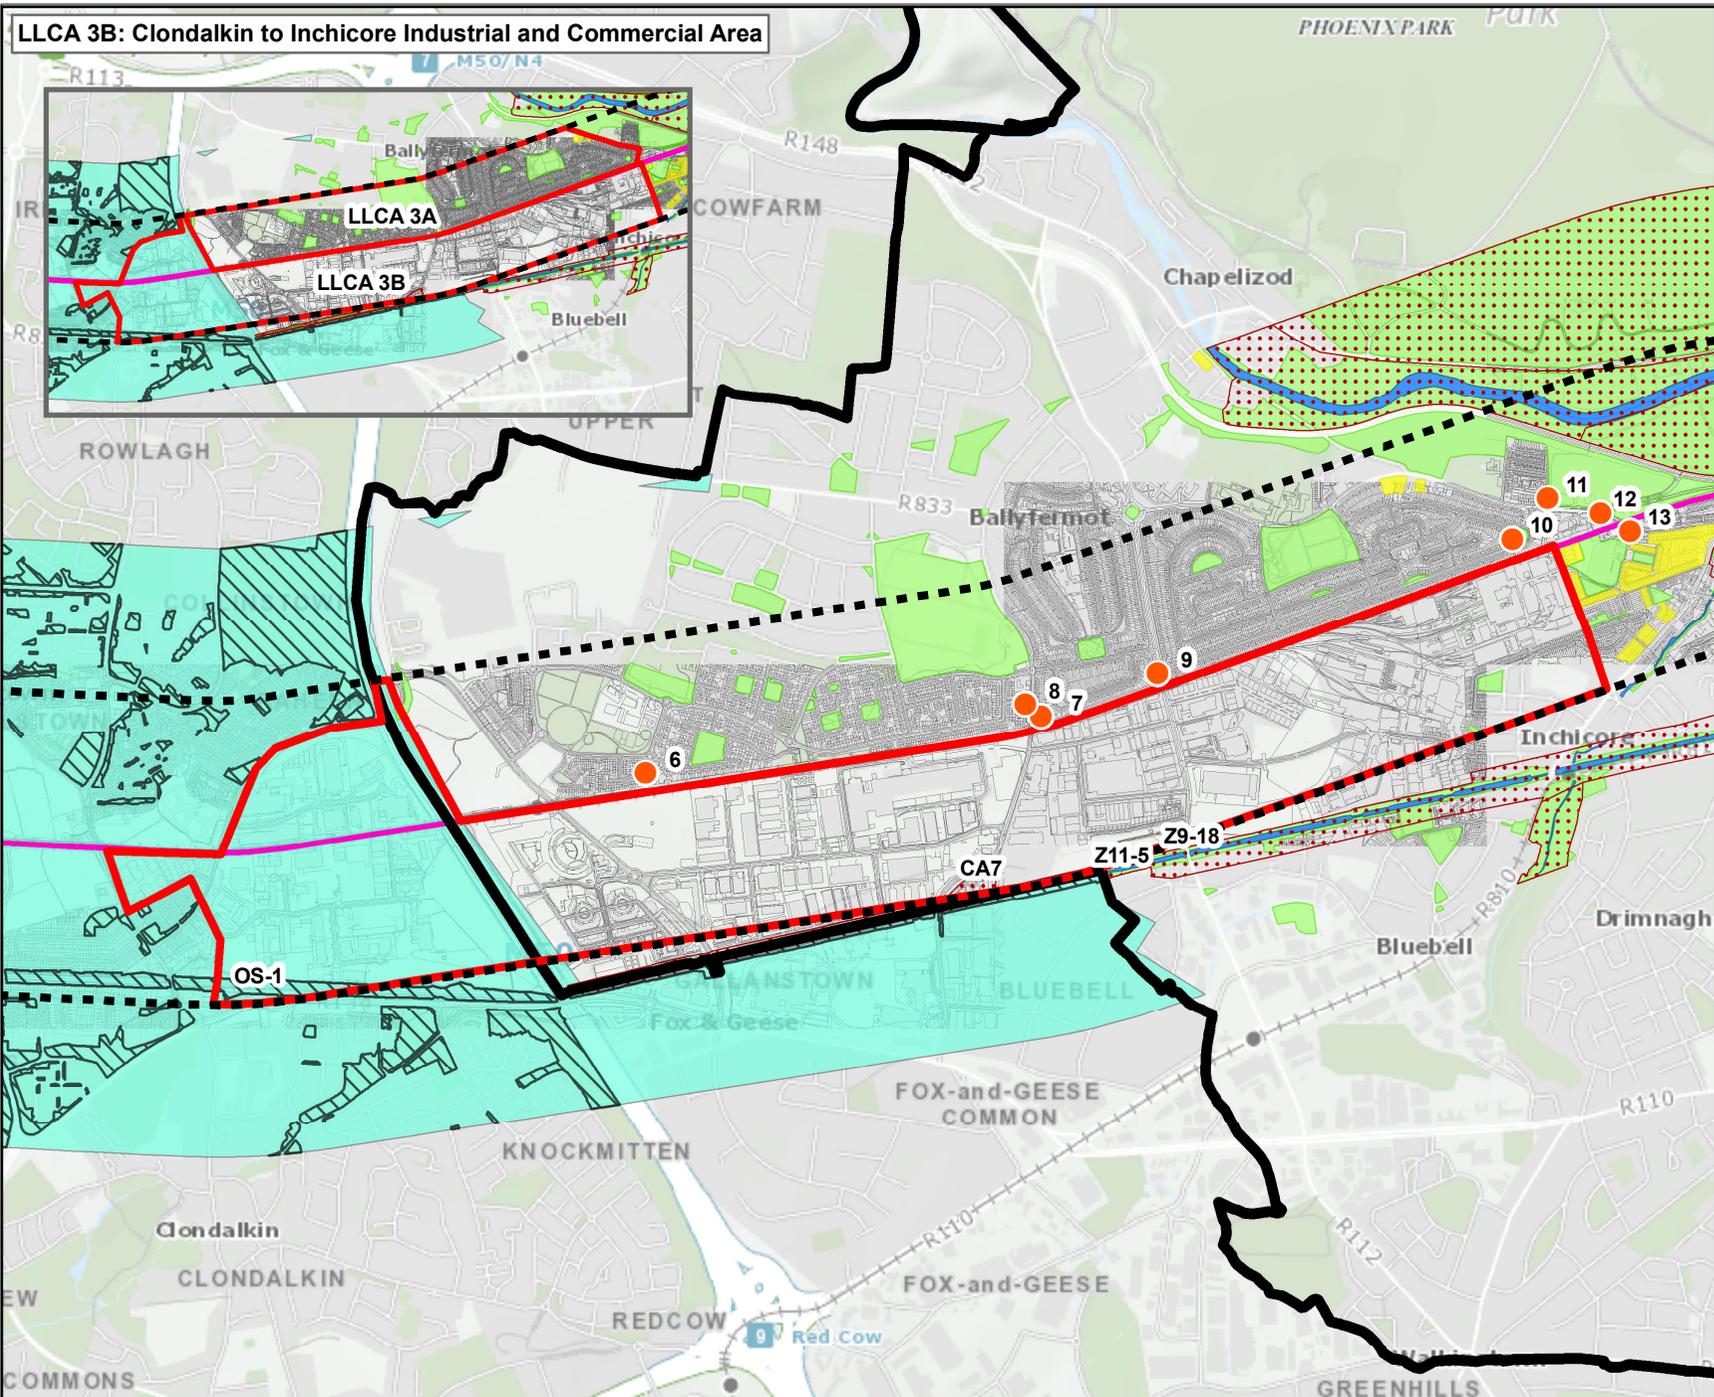

Legend

- Rail Network Centrelines
- Study Area
- County / City Boundary
- LLCA Boundary
- Viewpoints

Dublin City Development Plan (DCDP) 2016 to 2022 and Draft Plan 2022-2028

- Designated Conservation Areas
 - CA7: The Grand Canal
- Zoning Z9
- Z9-18: The Grand Canal
- Zoning Z11
- Z11-5: Grand Canal

South Dublin County Development Plan (SDCDP) 2022 to 2028

- Objective OS: To preserve & provide for open space and recreational amenities
 - OS-1: The Grand Canal Corridor
- Urban Landscape Character Area (LCA)



© Irish Rail (2022). This drawing is confidential and the copyright in it is owned by Irish Rail. This drawing must not be either loaned, copied or otherwise reproduced in whole or in part or used for any purpose without the prior permission of Irish Rail.

© Ordnance Survey Ireland and government of Ireland. All O.S. Data used for plans are printed under: "Copyright Ordnance Survey Ireland" Survey No. 0039722 (OSi Aerial Data or OSi Lidar Data) & Survey No. 2022/OSi_NMA_180 (OSi Vector Data). All elevations are in metres and relate to OSi Geoid Model (OSGM02) Main Head as defined by existing Project Control. All Co-ordinates are in Irish Transverse Mercator Grid (ITM) as defined by OSi active GPS station Tallaght College (TLLG).




Rev	Date	Dm	Chk'd	App'd	Description
V03	19/01/2023	NR	CR	AG	Landscape and Visual Amenity
V02	22/08/2022	NR	CR	AG	Landscape and Visual Amenity
V01	21/04/2022	NR	CR	AG	Landscape and Visual Amenity

Client		Engineering Designer	
Iarnród Éireann Irish Rail		ATKINS TYPSA Supported by: RPS	
Date	Scale	Drawn	Checked
19/01/2023	1:25,000 @ A4	NR	CR
Project Code	Issuer	OMS Code	Approved
5195886	TTA		AG

Project Title	DART + SOUTH WEST		
Drawing Title	Figure 15.5: Baseline Landscape and Visual Amenity		
Drawing File Name	DP-04-23-DWG-EV-TTA-23752	Version	Status
		v03	S3

DO NOT SCALE USE FIGURED DIMENSIONS ONLY

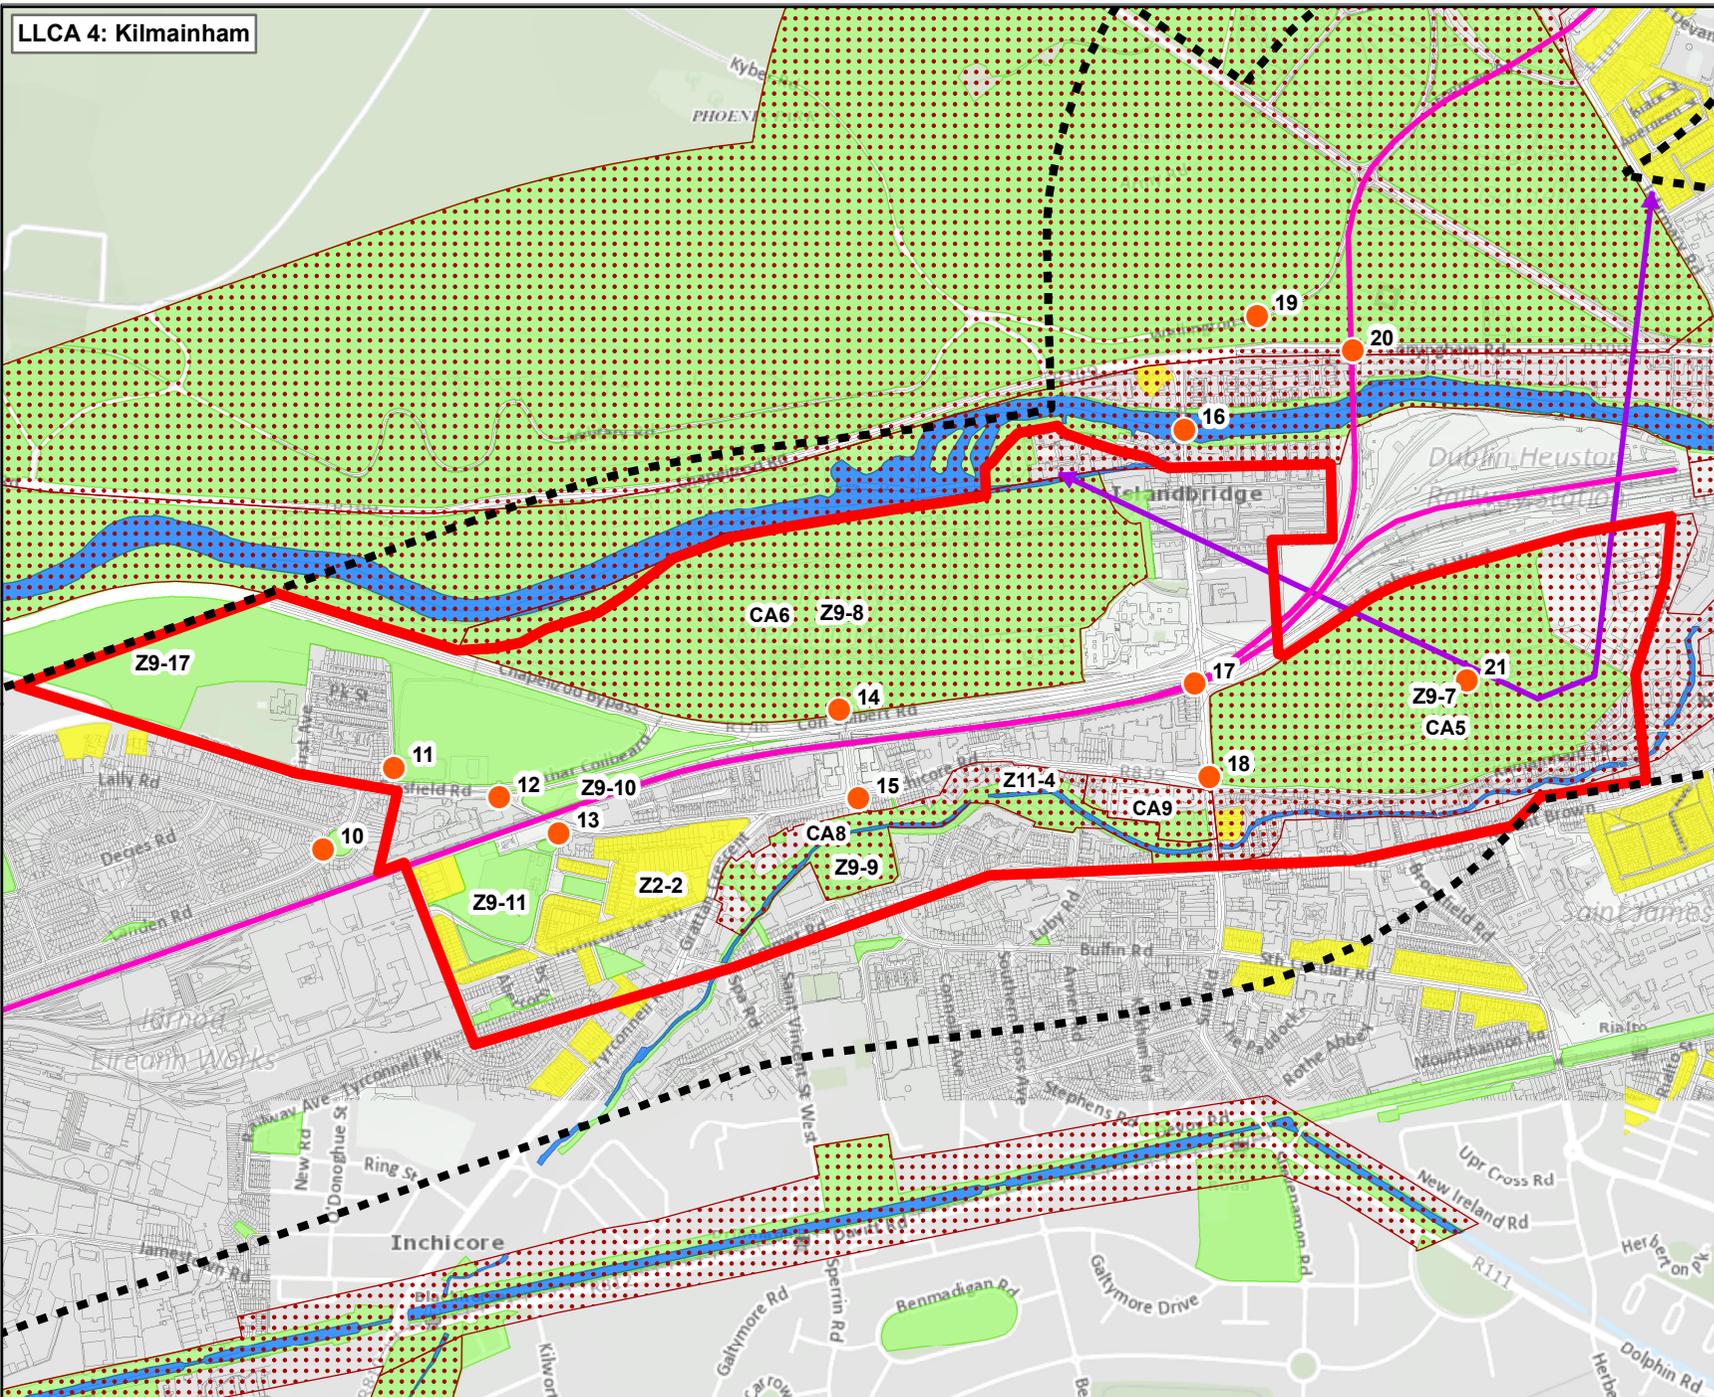

Legend

- Rail Network Centreline
 - Study Area
 - County / City Boundary
 - LLCA Boundary
 - Viewpoints
- Dublin City Development Plan (DCDP) 2016 to 2022 and Draft Plan 2022-2028**
- Designated Conservation Areas
 - CA5: The Royal Hospital, Kilmainham
 - CA6: The National War Memorial Gardens at Islandbridge
 - CA8: The Camac River and adjacent Richmond Park
 - CA9: Kilmainham Gaol
 - Zoning Z2
 - Z2-2: Inchicore (area south of Sarsfield Road)
 - Zoning Z9
 - Z9-7: The Royal Hospital, Kilmainham
 - Z9-8: National War Memorial Gardens, Islandbridge
 - Z9-9: Linear open space along The Camac River and adjacent Richmond Park
 - Z9-10: Open space between Con Colbert Road and the existing railway line
 - Z9-11: Open space at Inchicore adjacent to the existing railway line
 - Z9-17: Open space south of Chapelizod Bypass
 - Zoning Z11
 - Z11-4: Camac River
 - Designated Views and Prospects
 - Direction of View



© Irish Rail (2022). This drawing is confidential and the copyright in it is owned by Irish Rail. This drawing must not be either loaned, copied or otherwise reproduced in whole or in part or used for any purpose without the prior permission of Irish Rail.

© Ordnance Survey Ireland and government of Ireland. All O.S. Data used for plans are printed under: "Copyright Ordnance Survey Ireland" Survey No. 00389722 (OSI Aerial Data or OSI Lidar Data) & Survey No. 2022/OSI_NMA_180 (OSI Vector Data). All elevations are in metres and relate to OSI Geoid Model (OSGM02) Mean Head as defined by existing Project Control. All Co-ordinates are in Irish Transverse Mercator Grid (ITM) as defined by OSI active GPS station Tallaght College (TLLG).



Rev	Date	Drn	Chkd	App'd	Description
V03	19/01/2023	NR	CR	AG	Landscape and Visual Amenity
V02	22/08/2022	NR	CR	AG	Landscape and Visual Amenity
V01	21/04/2022	NR	CR	AG	Landscape and Visual Amenity

DART+ South West

Jarndróid Éireann Irish Rail


ATKINS
TYPESA
Supported by: **RPS**

Date: 19/01/2023 Scale: 1:12,500 @ A4
 Project Code: 5195886 Issuer: TTA OMS Code:
 Drawn: NR Checked: CR Approved: AG

Project Title: **DART + SOUTH WEST**

Drawing Title: **Figure 15.6: Baseline Landscape and Visual Amenity**

Drawing File Name: **DP-04-23-DWG-EV-TTA-23752** Version: v03 Status: S3

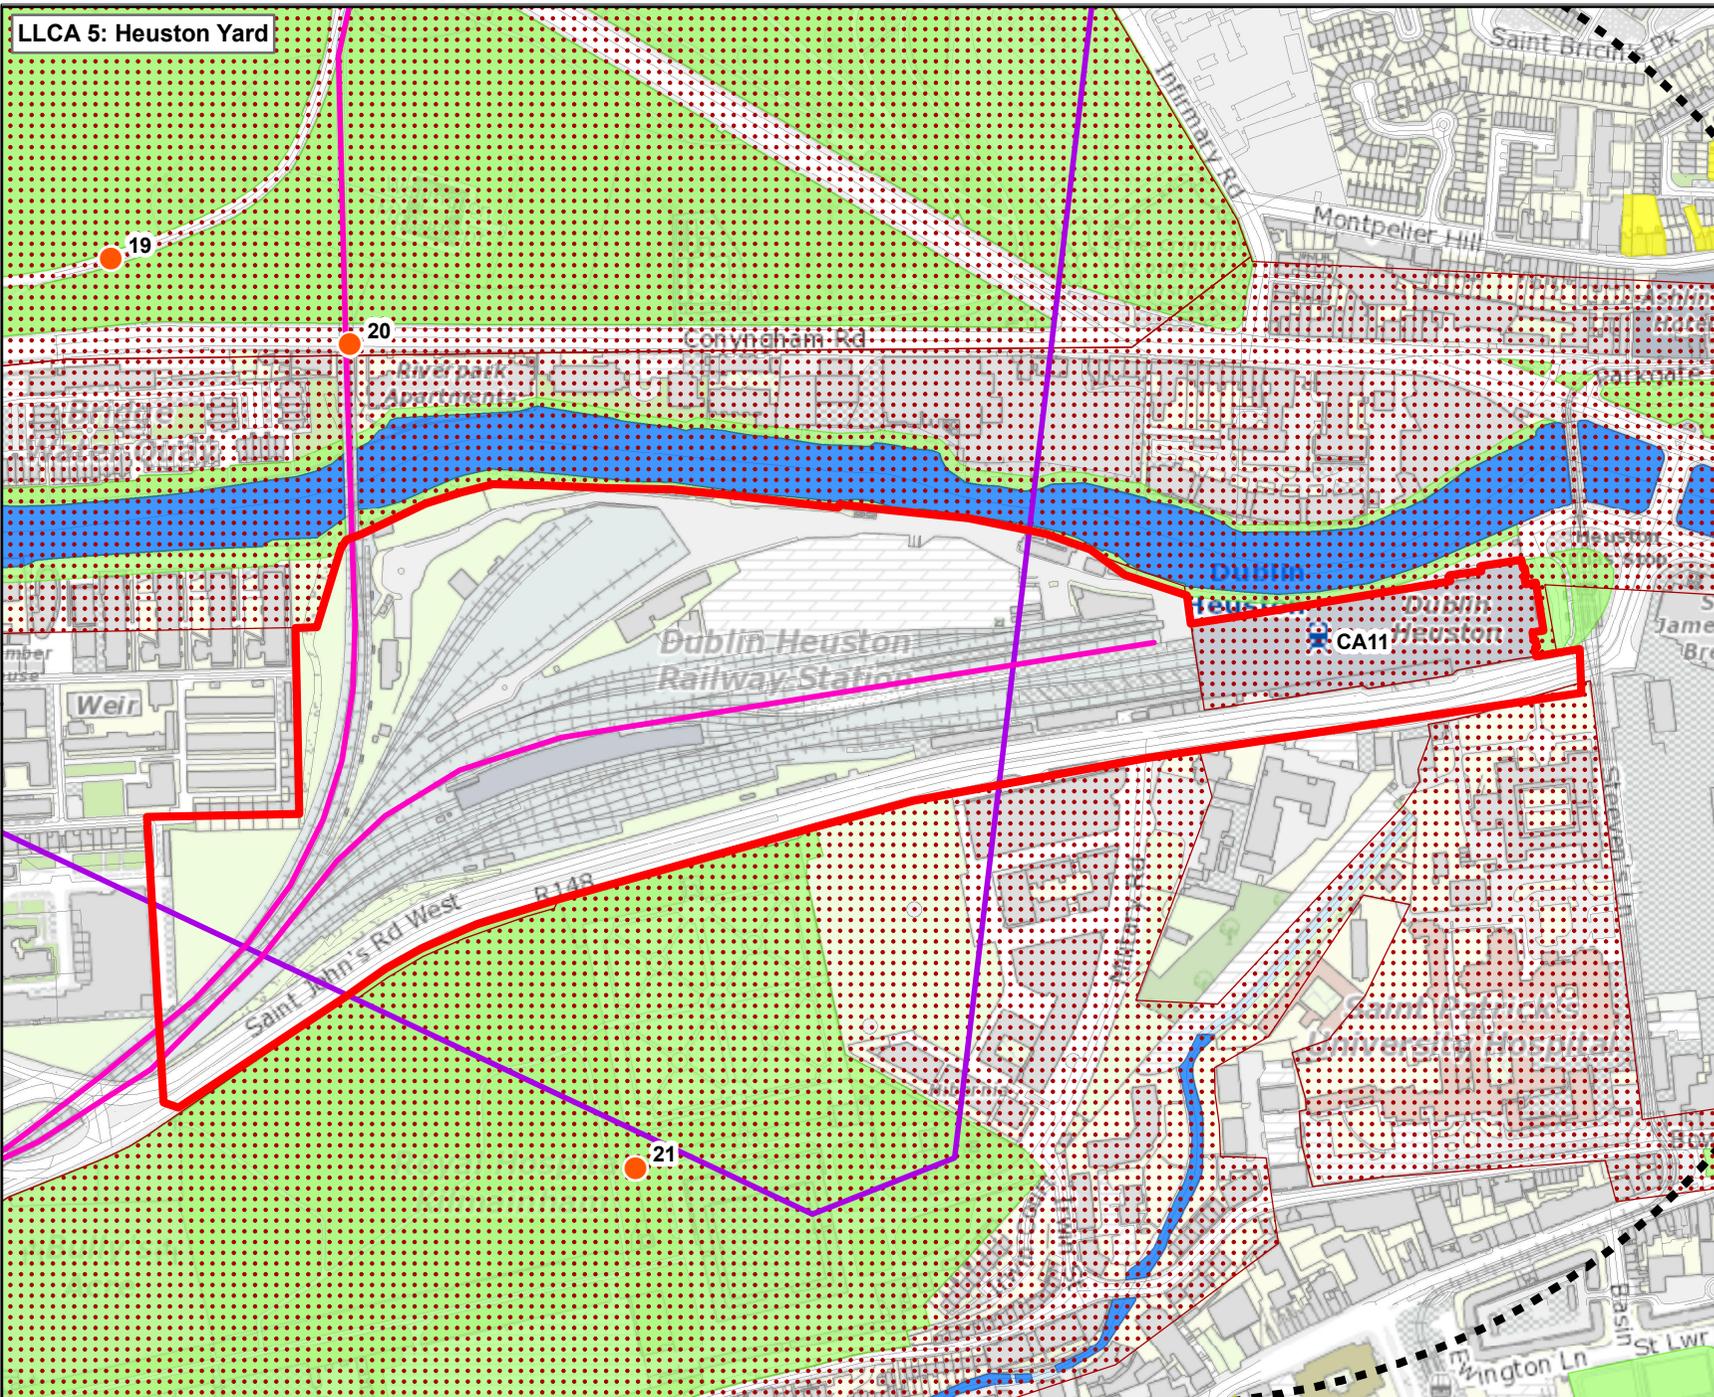

Legend

- Rail Network Centreline
- Study Area
- County / City Boundary
- LLCA Boundary
- Viewpoints


Dublin City Development Plan (DCDP) 2016 to 2022 and Draft Plan 2022-2028

- Designated Conservation Areas
CA11: Heuston Station
- Designated Views and Prospects
- Direction of View



© Irish Rail (2022). This drawing is confidential and the copyright in it is owned by Irish Rail. This drawing must not be either loaned, copied or otherwise reproduced in whole or in part or used for any purpose without the prior permission of Irish Rail.

© Ordnance Survey Ireland and government of Ireland. All O.S. Data used for plans are printed under: "Copyright Ordnance Survey Ireland" Survey No. 003672 (OSi Aerial Data or OSi Lister Data) & Survey No. 2022/OSi_NMA_180 (OSi Vector Data). All elevations are in metres and relate to OSi Geoid Model (OSGM02) Mean Head as defined by existing Project Control. All Co-ordinates are in Irish Transverse Mercator Grid (ITM) as defined by OSi active GPS station Tallaght College (TLLG).

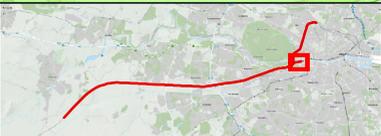


Rev	Date	Dm	Chk'd	App'd	Description
V03	19/01/2023	NR	CR	AG	Landscape and Visual Amenity
V02	22/08/2022	NR	CR	AG	Landscape and Visual Amenity
V01	21/04/2022	NR	CR	AG	Landscape and Visual Amenity

Date	19/01/2023	Scale	1:5,000 @ A4	Drawn	NR
Project Code	5195886	Issuer	TTA	Checked	CR
				Approved	AG
				Engineering Designer	NR
				Supported by:	
				OMS Code	

Project Title	DART + SOUTH WEST		
Drawing Title	Figure 15.7: Baseline Landscape and Visual Amenity		
Drawing File Name	DP-04-23-DWG-EV-TTA-23752	Version	v03
Status	S3		

DO NOT SCALE USE FIGURED DIMENSIONS ONLY

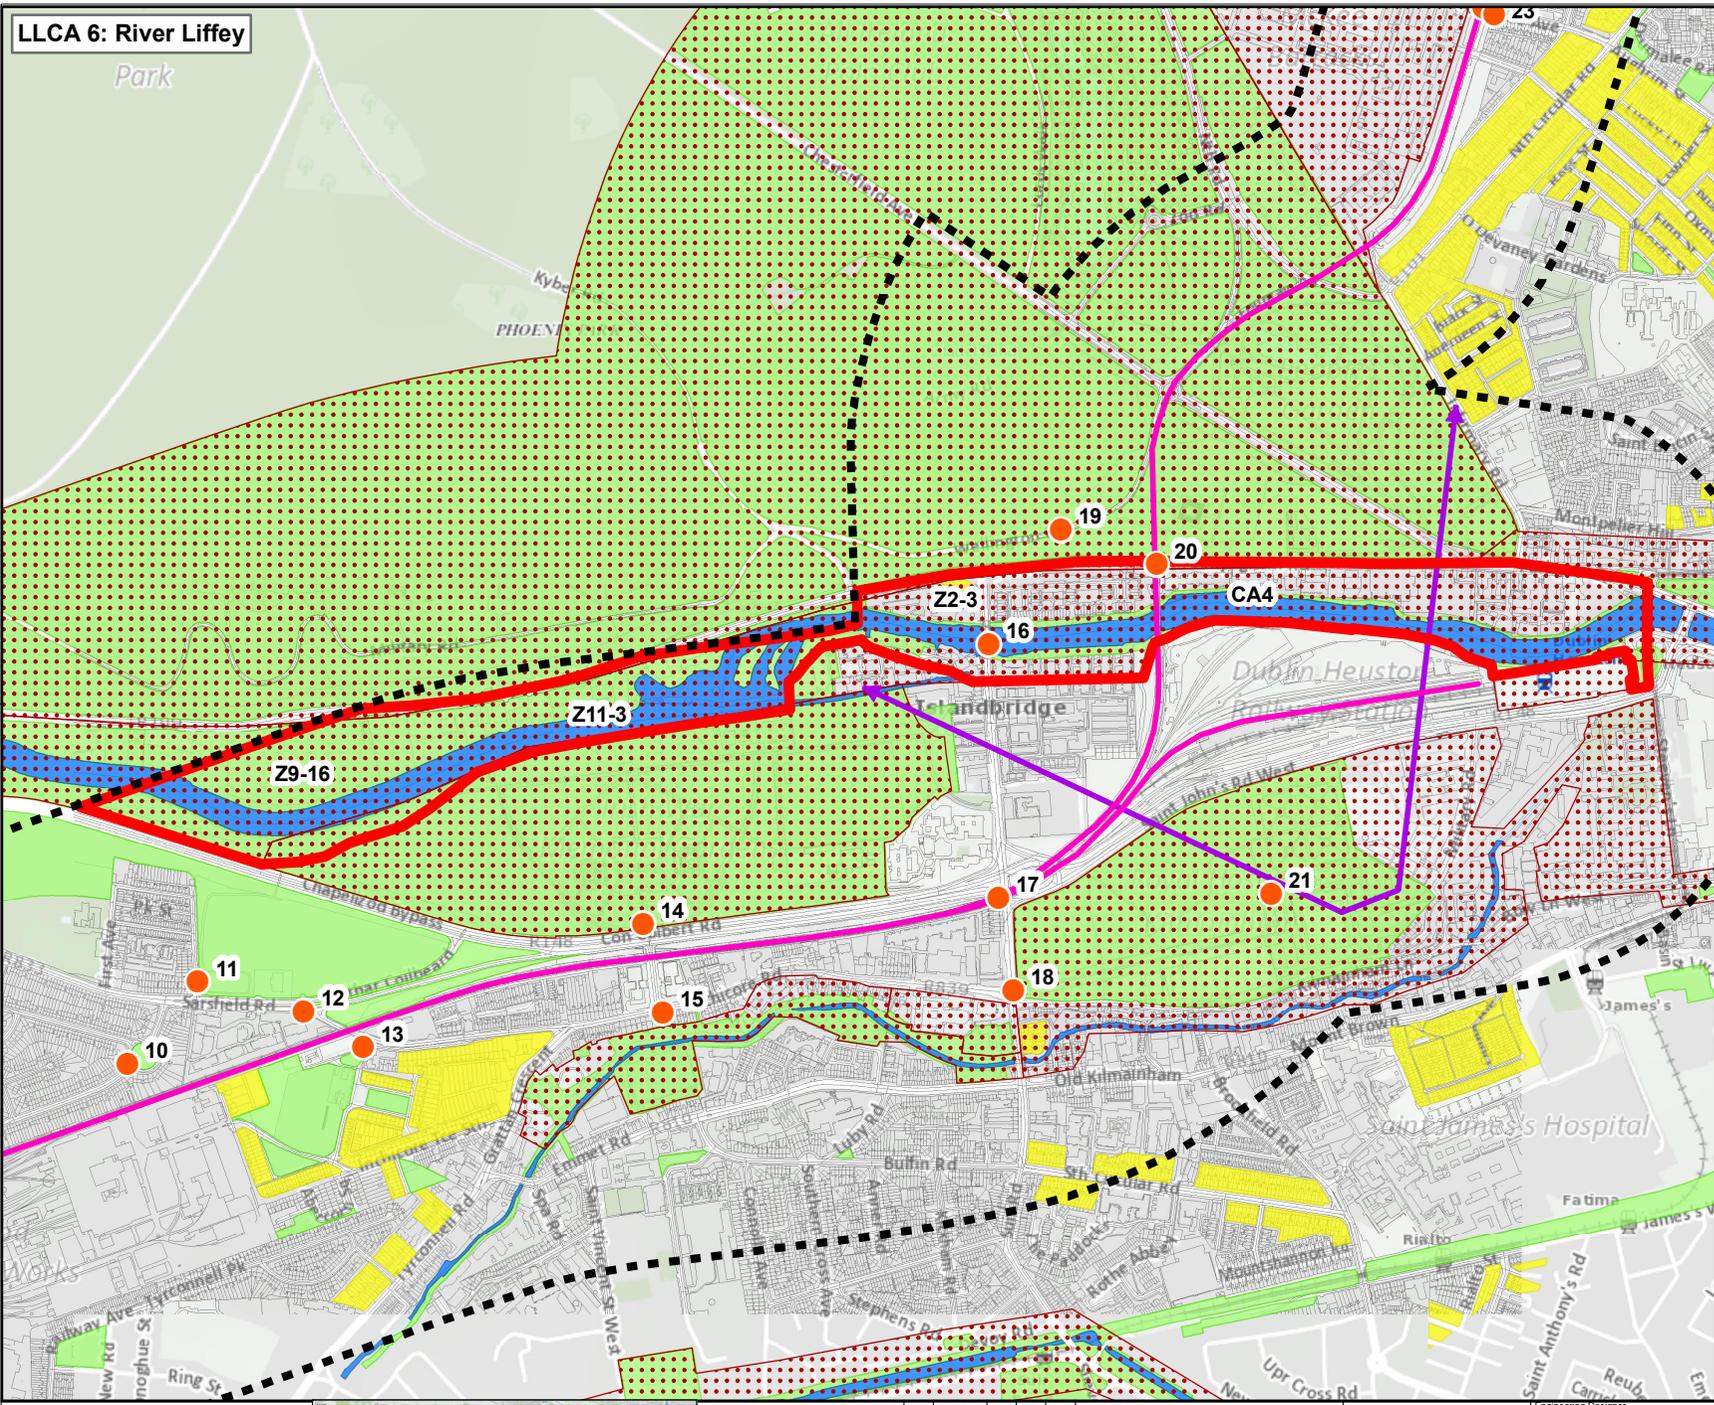

Legend

- Rail Network Centreline
- Study Area
- County / City Boundary
- LLCA Boundary
- Viewpoints

Dublin City Development Plan (DCDP) 2016 to 2022 and Draft Plan 2022-2028

- Designated Conservation Areas
CA4: The River Liffey
- Zoning Z2
- Zoning Z2-3: Small residential area north of The River Liffey
- Zoning Z9
- Z9-16: Open space along the north and south bank of the River Liffey
- Zoning Z11
- Z11-3: River Liffey
- Designated Views and Prospects
- Direction of View



© Irish Rail (2022). This drawing is confidential and the copyright in it is owned by Irish Rail. This drawing must not be either loaned, copied or otherwise reproduced in whole or in part or used for any purpose without the prior permission of Irish Rail.

© Ordnance Survey Ireland and government of Ireland. All O.S. Data used for plans are printed under: "Copyright Ordnance Survey Ireland" Survey No. 00389722 (OSi Aerial Data or OSi Lidar Data) & Survey No. 2022/OSi_NMA_180 (OSi Vector Data). All elevations are in metres and relate to OSi Geoid Model (OSGM02) Main Head as defined by existing Project Control. All Co-ordinates are in Irish Transverse Mercator Grid (ITM) as defined by OSi active GPS station Tallaght College (TLLG).



Rev	Date	Dm	Chk'd	App'd	Description
V03	19/01/2023	NR	CR	AG	Landscape and Visual Amenity
V02	22/08/2022	NR	CR	AG	Landscape and Visual Amenity
V01	21/04/2022	NR	CR	AG	Landscape and Visual Amenity

DART+ South West

Irish Rail

Irish Rail

ATKINS
Member of the SNC-Landes Group

TYPESA
Supported by: **RPS**


Date: 19/01/2023 Scale: 1:12,500 @ A4
 Project Code: 5195886 Issuer: TTA OMS Code:
 Drawn: NR Checked: CR Approved: AG

Project Title: **DART + SOUTH WEST**

Drawing Title: **Figure 15.8: Baseline Landscape and Visual Amenity**

Drawing File Name: **DP-04-23-DWG-EV-TTA-23752** Version: v03 Status: S3

LLCA 7: Phoenix Park

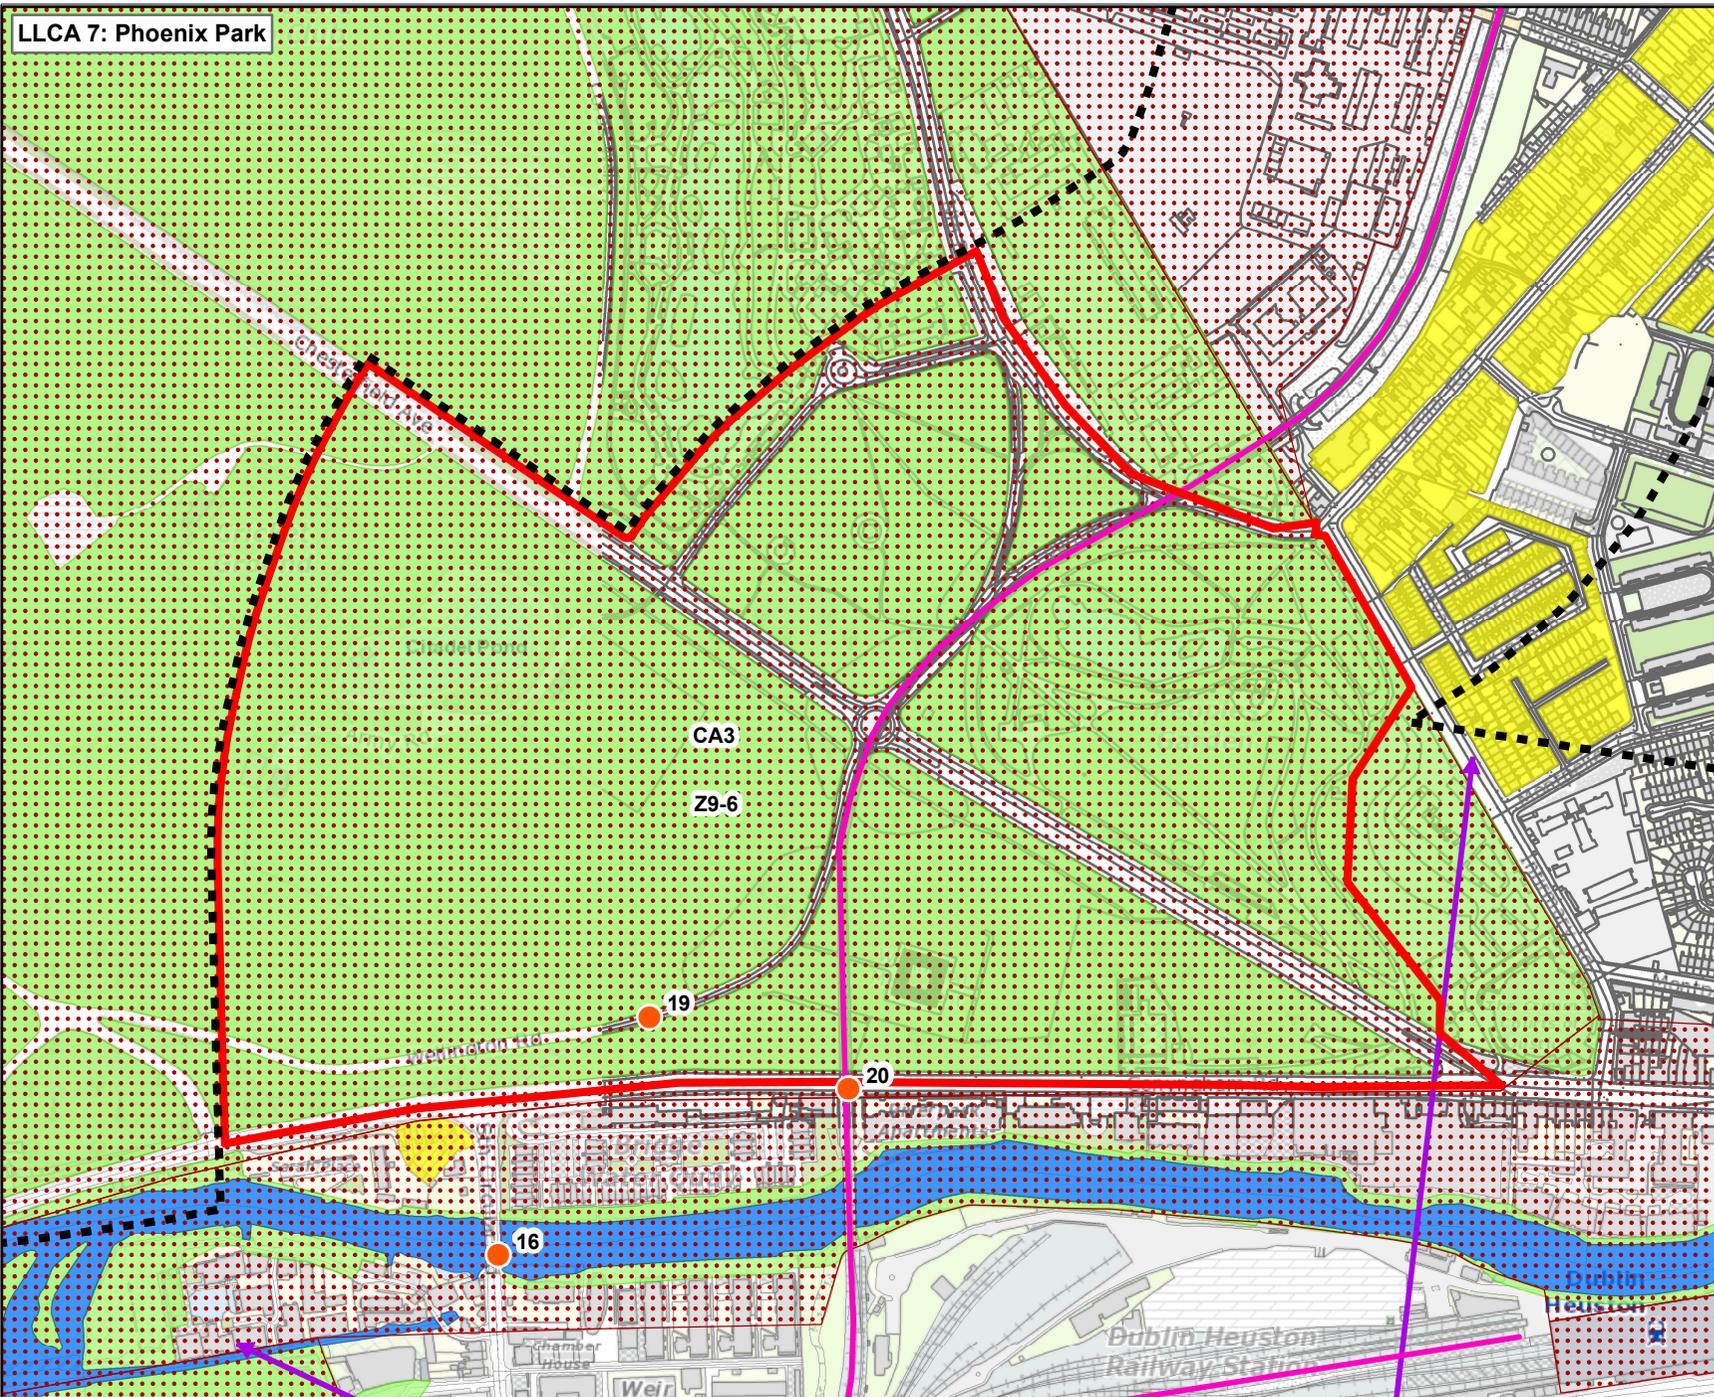

Legend

- Rail Network Centreline
- Study Area
- County / City Boundary
- LLCA Boundary
- Viewpoints


Dublin City Development Plan (DCDP) 2016 to 2022 and Draft Plan 2022-2028

- Designated Conservation Areas
CA3: The Phoenix Park
- Zoning Z9
Z9-6: Phoenix Park
- Direction of View



© Irish Rail (2022). This drawing is confidential and the copyright in it is owned by Irish Rail. This drawing must not be either loaned, copied or otherwise reproduced in whole or in part or used for any purpose without the prior permission of Irish Rail.

© Ordnance Survey Ireland and government of Ireland. All O.S. Data used for plans are printed under: "Copyright Ordnance Survey Ireland" Survey No. 003872 (OSI Aerial Data or OSI Lidar Data) & Survey No. 2022/OSI_NMA_180 (OSI Vector Data). All elevations are in metres and relate to OSI Geoid Model (OSGM02) Mean Head as defined by existing Project Control. All Co-ordinates are in Irish Transverse Mercator Grid (ITM) as defined by OSI active GPS station Tallaght College (TLLG).

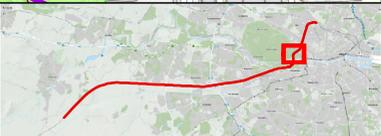


Rev	Date	Dm	Chk'd	App'd	Description
v03	19/01/2023	NR	CR	AG	Landscape and Visual Amenity
v02	22/08/2022	NR	CR	AG	Landscape and Visual Amenity
v01	21/04/2022	NR	CR	AG	Landscape and Visual Amenity

Client Iarnród Éireann Irish Rail		Engineering Designer ATKINS TYPISA Supported by: rps	
Date	19/01/2023	Scale	1:6,000 @ A4
Project Code	5195886	Drawn	NR
Issuer	TTA	Checked	CR
		Approved	AG
		O/S Code	

Project Title	DART + SOUTH WEST		
Drawing Title	Figure 15.9: Baseline Landscape and Visual Amenity		
Drawing File Name	DP-04-23-DWG-EV-TTA-23752	Version	v03
		Status	S3

DO NOT SCALE USE FIGURED DIMENSIONS ONLY

LLCA 8: Cabra and Glasnevin

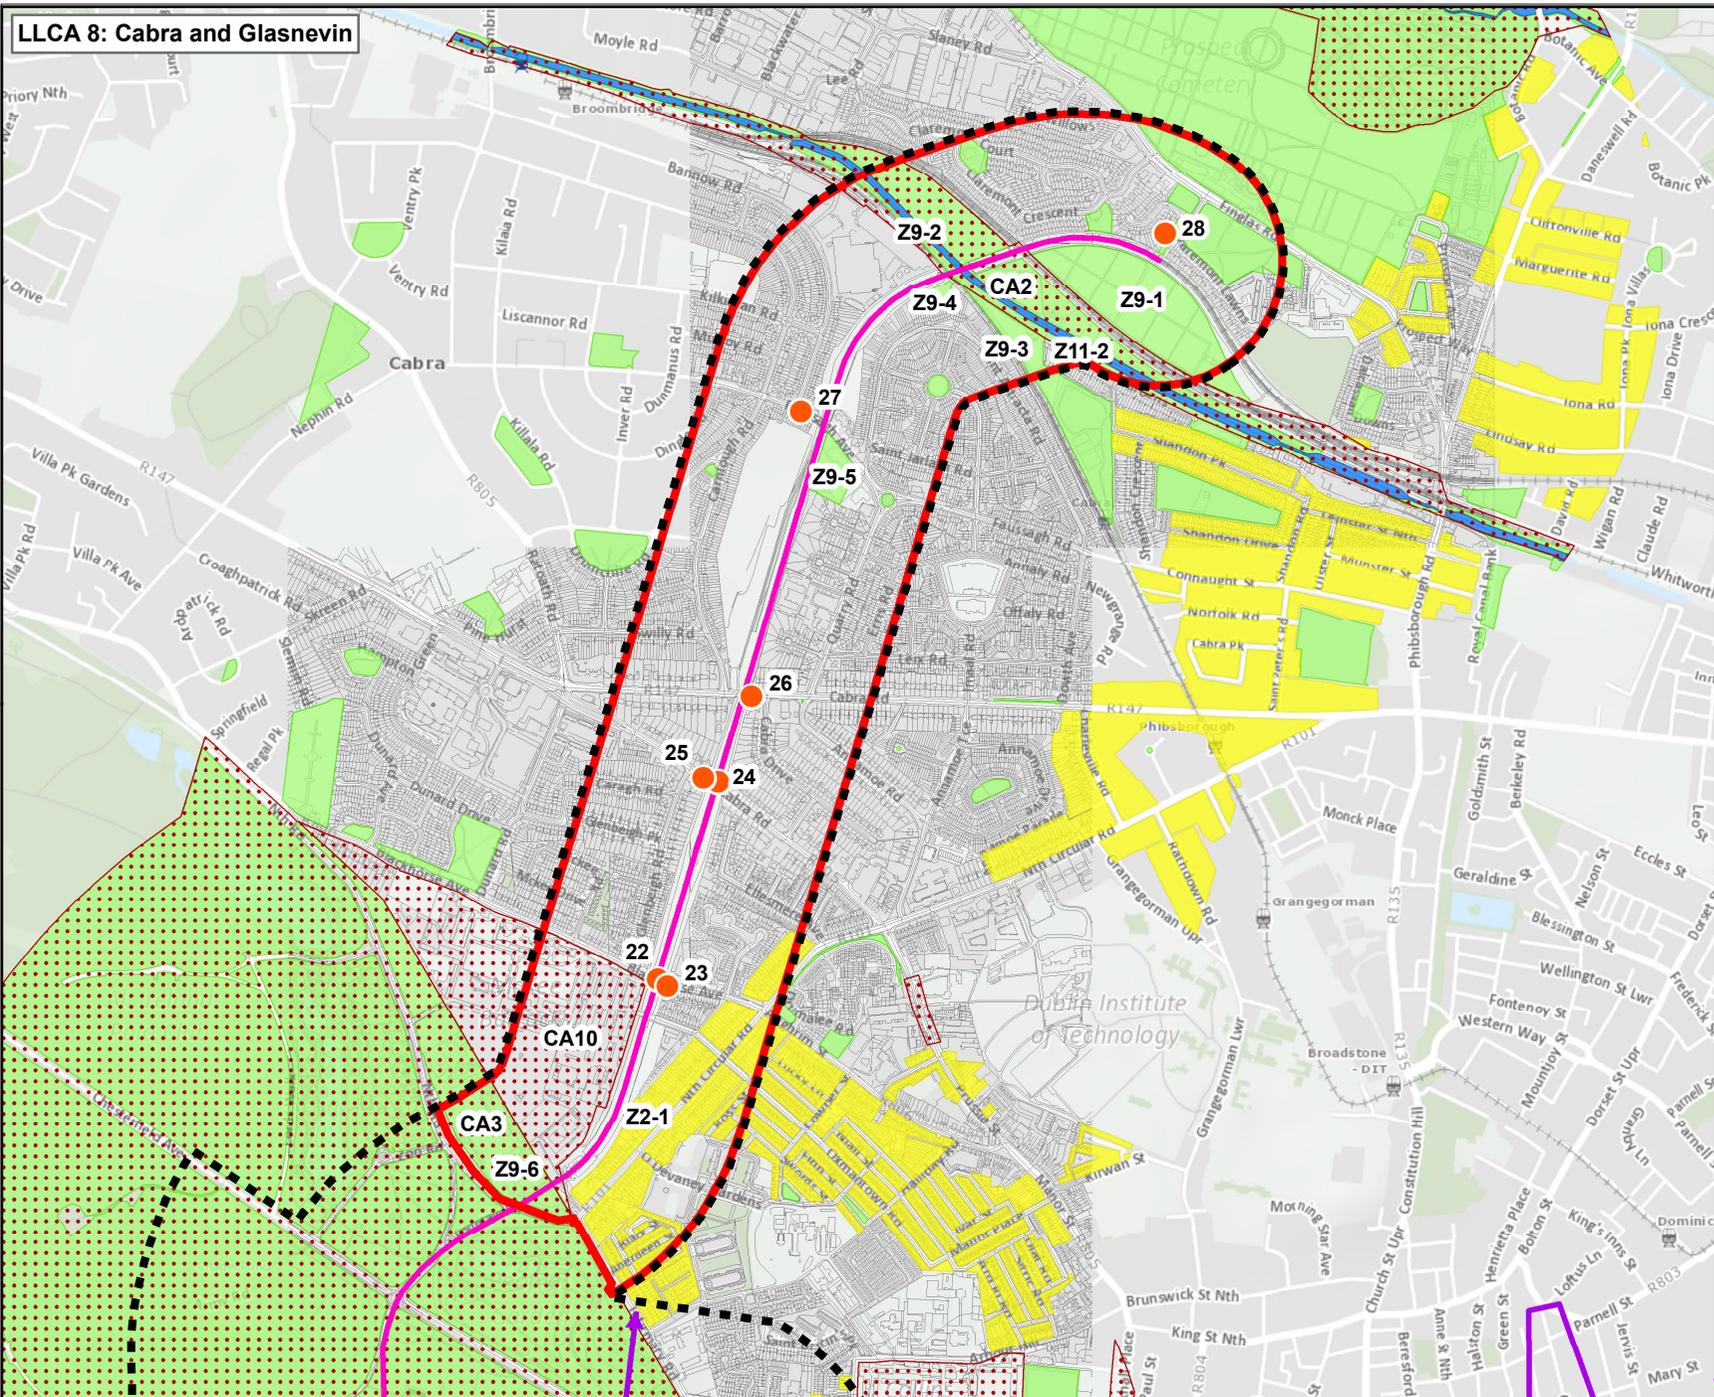

- ### Legend
- Rail Network Centreline
 - Study Area
 - County / City Boundary
 - LLCA Boundary
 - Viewpoints
- ### Dublin City Development Plan (DCDP) 2016 to 2022 and Draft Plan 2022-2028
- Designated Conservation Areas
 - CA2: The Royal Canal
 - CA3: Built up areas north of The Phoenix Park
 - CA10: McKee Barracks and surrounding area
 - Zoning Z2
 - Z2-1: North Circular Road (and adjacent residential areas) extending south to the boundary of The Phoenix Park
 - Zoning Z9
 - Z9-1: Glasnevin Cemetery
 - Z9-2: The Royal Canal adjacent open space
 - Z9-3: Mount Bernard Park
 - Z9-4: Small open space south of The Royal Canal adjacent to the existing railway line
 - Z9-5: Open space south of Fassaugh Avenue, adjacent to the existing railway line
 - Z9-6: Built up areas north of The Phoenix Park
 - Zoning Z11
 - Z11-2: Royal Canal
 - Designated Views and Prospects
 - Direction of View



© Irish Rail (2022). This drawing is confidential and the copyright in it is owned by Irish Rail. This drawing must not be either loaned, copied or otherwise reproduced in whole or in part or used for any purpose without the prior permission of Irish Rail.

© Ordnance Survey Ireland and government of Ireland. All O.S. Data used for plans are printed under: "Copyright Ordnance Survey Ireland" Survey No. 0039722 (OSI Aerial Data or OSI Lidar Data) & Survey No. 2022/OSI_NMA_180 (OSI Vector Data). All elevations are in metres and relate to OSI Geoid Model (OSGM02) Mean Head as defined by existing Project Control. All Co-ordinates are in Irish Transverse Mercator Grid (ITM) as defined by OSI active GPS station Tallaght College (TLLG).



Rev	Date	Dm	Chk'd	App'd	Description
V03	19/01/2023	NR	CR	AG	Landscape and Visual Amenity
V02	22/08/2022	NR	CR	AG	Landscape and Visual Amenity
V01	21/04/2022	NR	CR	AG	Landscape and Visual Amenity

DART+ South West

Irish Rail

Irish Rail

ATKINS

TYPESA

Supported by: RPS

Date: 19/01/2023 Scale: 1:15,000 @ A4

Project Code: 5195886 Issuer: TTA OMS Code

Drawn: NR Checked: CR Approved: AG

Project Title	DART + SOUTH WEST		
Drawing Title	Figure 15.10: Baseline Landscape and Visual Amenity		
Drawing File Name	DP-04-23-DWG-EV-TTA-23752	Version	v03
Status	S3		

DO NOT SCALE USE FIGURED DIMENSIONS ONLY