




LEGEND

- X SEB
- X TER
- CAMERA
- LIMIT IÉ PROPERTY

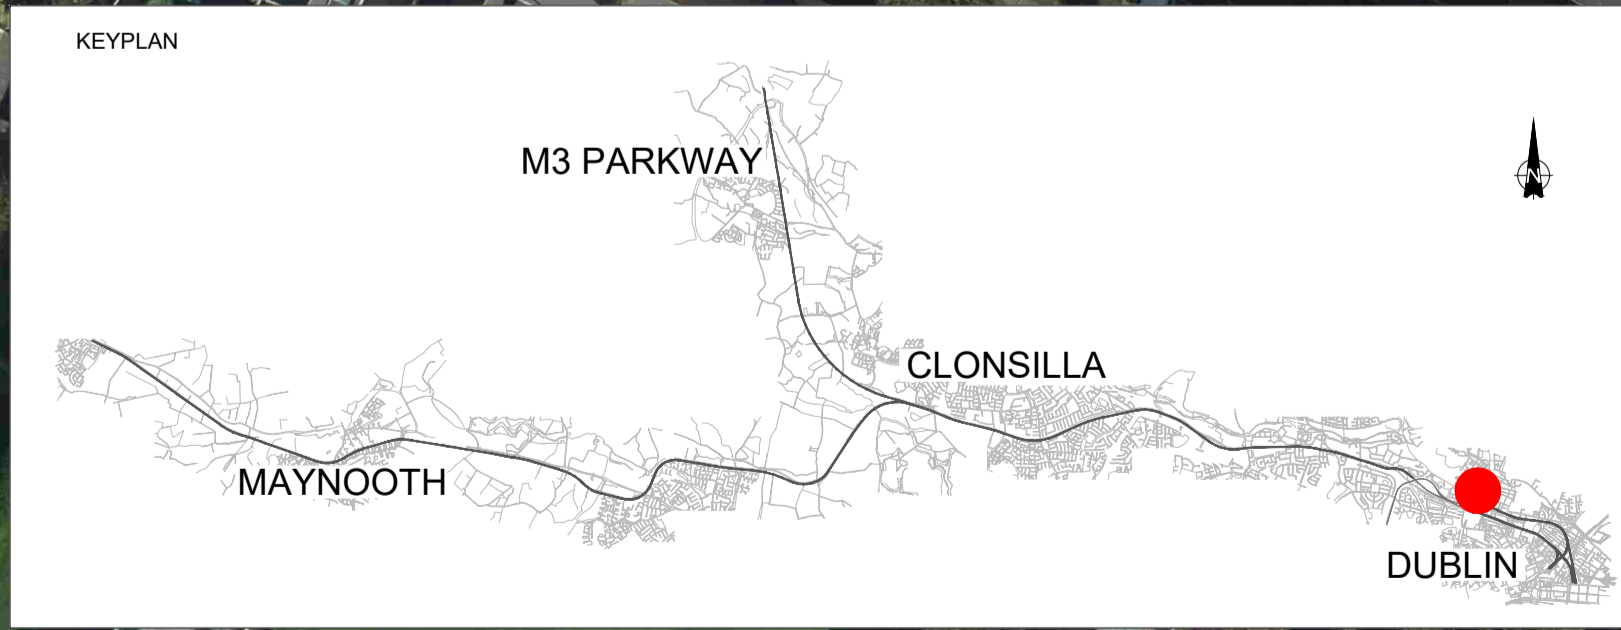

REV	DATE	DESCRIPTION	MCG	AGV/MMF/MPT	CCS
V01	May 2021	PUBLIC CONSULTATION			

© Irish Rail (2021). This drawing is confidential and the copyright in it is owned by Irish Rail. This drawing must not be either loaned, copied or otherwise reproduced in whole or in part or used for any purpose without the prior permission of Irish Rail.
 © Ordnance Survey Ireland and Government of Ireland. All O.S. data used for plans are printed under "Copyright Ordnance Survey Ireland".
 Survey No. 0039720 (OSi Aerial Data or OSi Lidar Data 1 & Survey No. 2020/OSi_NMA_180 (OSi Vector Data).
 All elevations are in metres and relate to OSi Geoid Model (OSGM02) Mean Head as defined by existing Project Control.
 All Co-ordinates are in Irish Transverse Mercator Grid (ITM) as defined by OSi active GPS station Tallaght College (TLLG).

Client

Tionscaldal Éireann Project Ireland 2040

NTA Udarás Náisiúnta Iompair National Transport Authority

lanróid Éireann Irish Rail

Consultant

IDOM

G3

FIROD ROUGHAN & O'DONOVAN

Project

DART+ West

Drawing Title

SET SIGNALLING AND TELECOMS BUILDINGS - PLANS GLASNEVIN

Scale: 1:500 @ A1

0 2.5 6.25 12.5 25

Drawing Number

MAY MDC SET RS04 DR Z 0001 B

Date: May 2021

Job No: P/101086

Status: S4 Suitable for Acceptance

Rev: V01

Sheet: 01 of 02