


LEGEND

- SEB
- X TER
- CAMERA
- LIMIT IÉ PROPERTY

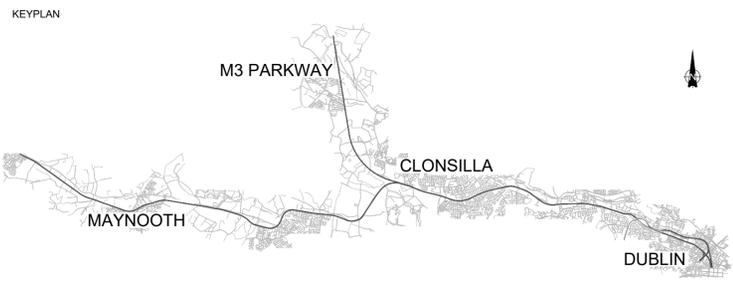

REV.	DATE	DESCRIPTION	MCG	AGV/MMF/MPT	CCS
V01	May 2021	PUBLIC CONSULTATION			

© Irish Rail (2020). This drawing is confidential and the copyright in it is owned by Irish Rail. This drawing must not be either loaned, copied or otherwise reproduced in whole or in part or used for any purpose without the prior permission of Irish Rail.
 © Ordnance Survey Ireland and Government of Ireland. All O.S. data used for plans are printed under "Copyright Ordnance Survey Ireland".
 Survey No. 0039720 (OS Aerial Data or OS Lidar Data 1 & Survey No. 2020/OSI_NMA_180 (OS Vector Data)).
 All elevations are in metres and relate to OSi Geoid Model (OSGM02) Mean Head as defined by existing Project Control.
 All Co-ordinates are in Irish Transverse Mercator Grid (ITM) as defined by OSi active GPS station Tallaght College (TLLG).

Client


Consultant

Project

Drawing Title: SET SIGNALLING AND TELECOMS BUILDINGS - PLANS MILLERSTOWN

Scale: 1:500 @ A1

Drawing Number	Project	Originator	Discipline	Location	Type	Role	Number	Phase
MAY	MDC	SET	OTHE	DR	Z		0001	B
Date: May 2021	Job No: P/101086	Status: S4 Suitable for Acceptance	Rev: V01	Sheet: 01 of 03				

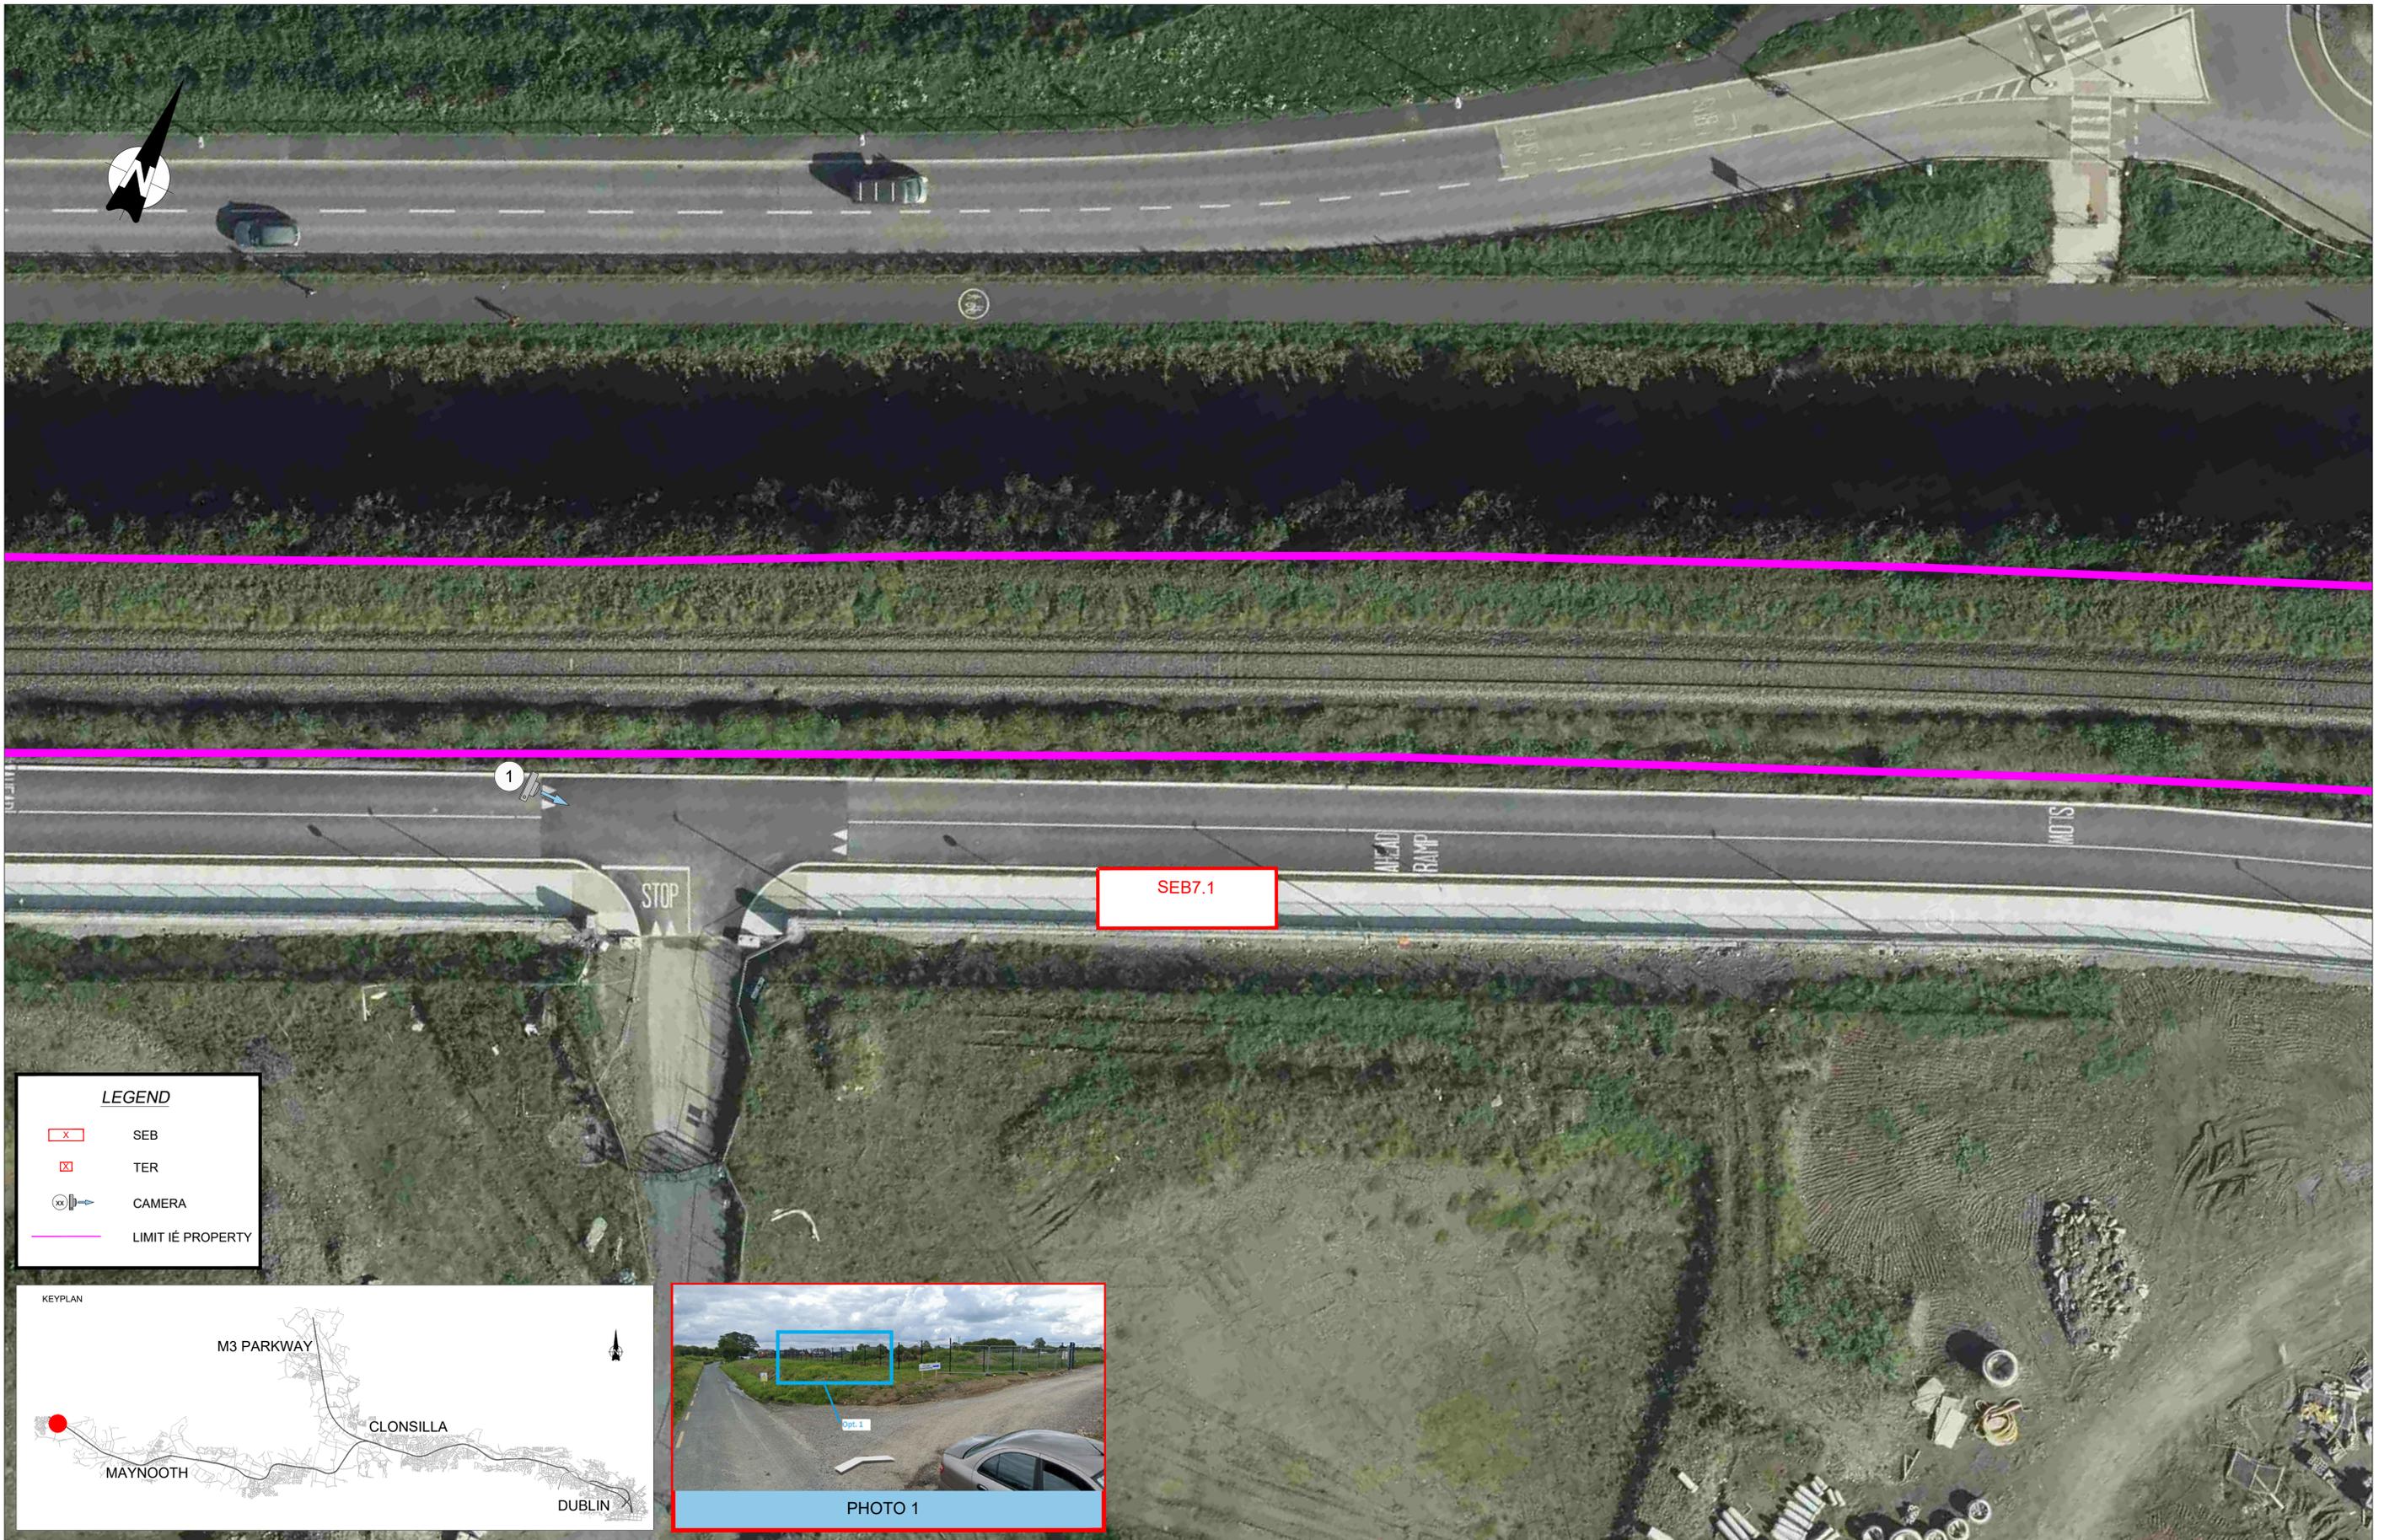


LEGEND

- X SEB
- X TER
- CAMERA
- LIMIT IÉ PROPERTY

KEYPLAN

M3 PARKWAY
CLONSILLA
MAYNOOTH
DUBLIN

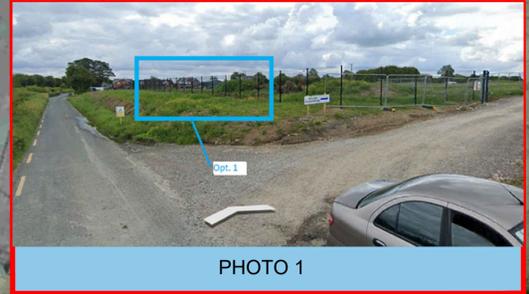

REV	DATE	DESCRIPTION	PRODUCED BY	REVIEWED BY	APPROVED BY
V01	May 2021	PUBLIC CONSULTATION	MCG	AGV/MMF/MPT	CCS

© Irish Rail (2021). This drawing is confidential and the copyright in it is owned by Irish Rail. This drawing must not be either loaned, copied or otherwise reproduced in whole or in part or used for any purpose without the prior permission of Irish Rail.
© Ordnance Survey Ireland and Government of Ireland. All O.S. data used for plans are printed under "Copyright Ordnance Survey Ireland".
Survey No. 0039720 (OSi Aerial Data or OSi Lidar Data 1 & Survey No. 2020/OSi_NMA_180 (OSi Vector Data).
All elevations are in metres and relate to OSi Geoid Model (OSGM02) Malin Head as defined by existing Project Control.
All Co-ordinates are in Irish Transverse Mercator Grid (ITM) as defined by OSi active GPS station Tallaght College (TLLG).

Client

Consultant


Project

Drawing Title: SET SIGNALLING AND TELECOMS BUILDINGS - PLANS MILLERSTOWN

Scale: 1:200 @ A1


Drawing Number: MAY MDC SET OTHE DR Z 0001 B

Date: May 2021 | Job No: P/101086 | Status: S4 Suitable for Acceptance | Rev: V01 | Sheet: 02 of 03

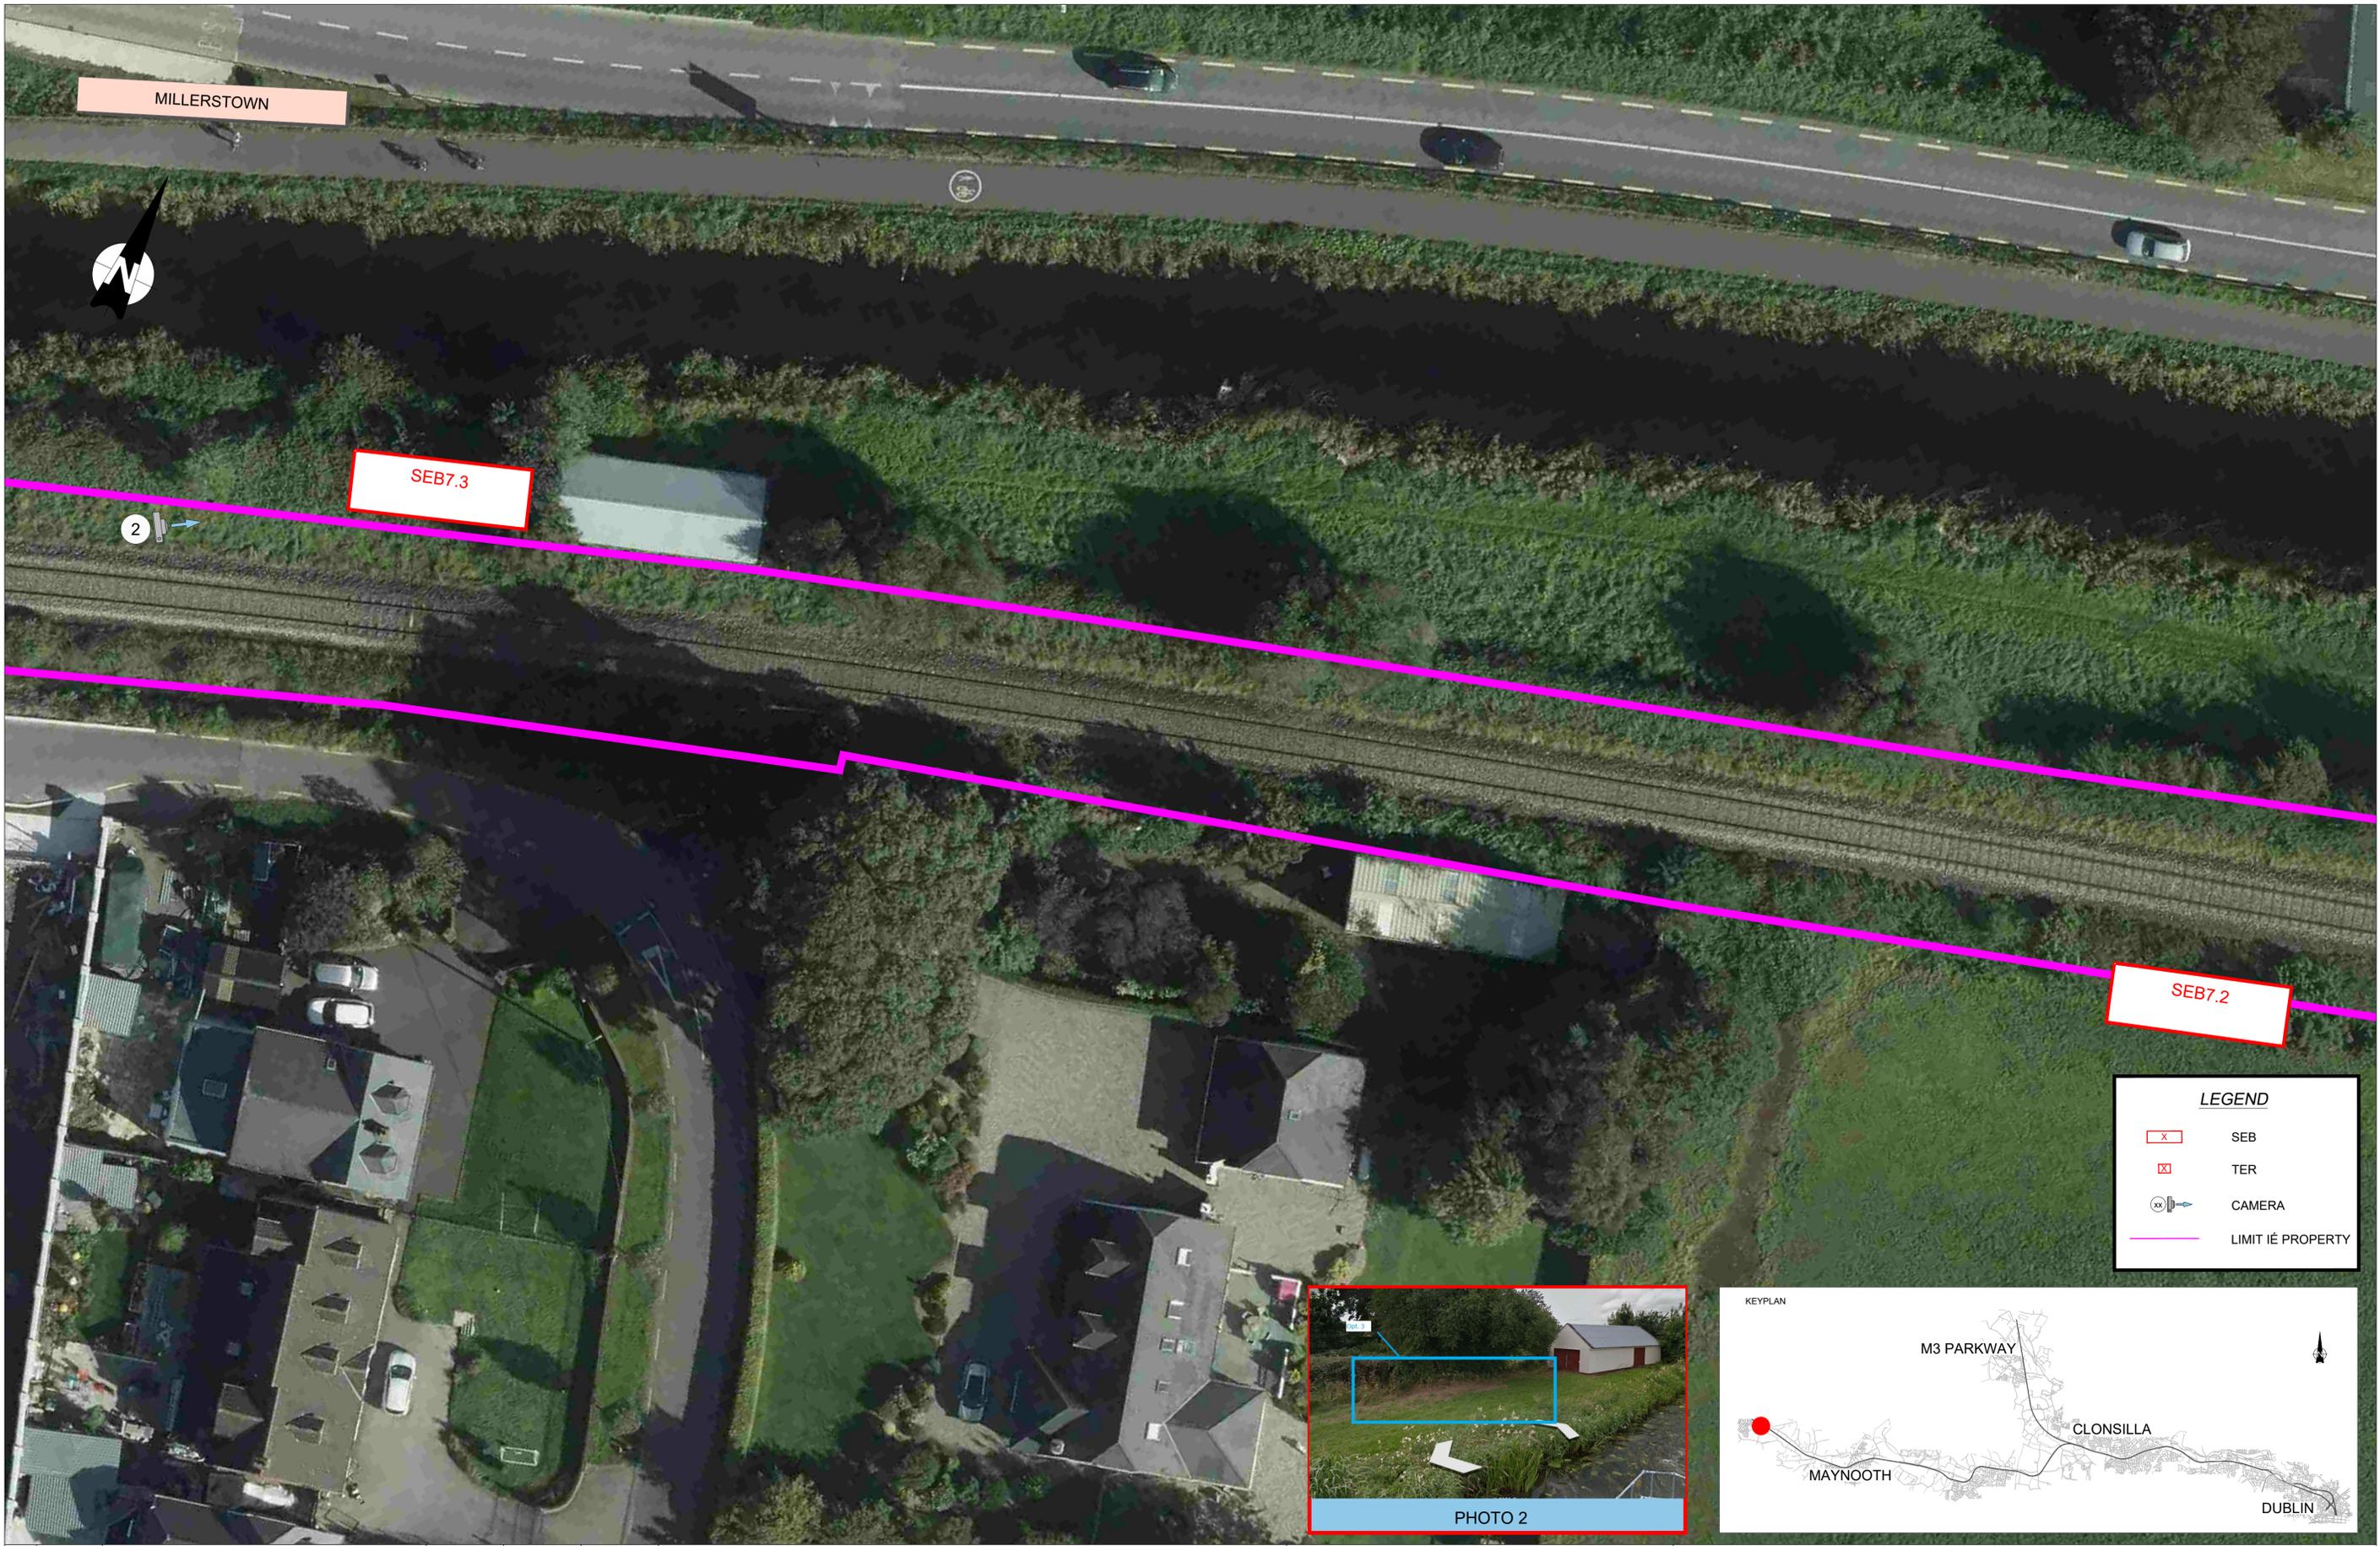

LEGEND

- X SEB
- X TER
- X CAMERA
- LIMIT IÉ PROPERTY

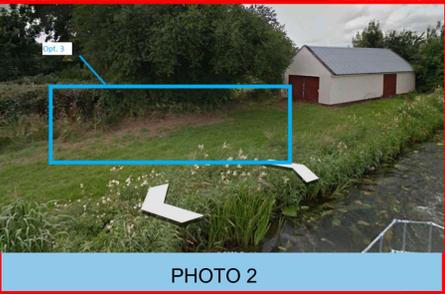

REV	DATE	DESCRIPTION	MCG	AGV/MMF/MPT	CCS
V01	May 2021	PUBLIC CONSULTATION			

© Irish Rail (2021). This drawing is confidential and the copyright in it is owned by Irish Rail. This drawing must not be either loaned, copied or otherwise reproduced in whole or in part or used for any purpose without the prior permission of Irish Rail.
 © Ordnance Survey Ireland and Government of Ireland. All O.S. data used for plans are printed under "Copyright Ordnance Survey Ireland".
 Survey No. 9039720 (OSI Aerial Data or OSI Lidar Data) & Survey No. 2020/OSI_NMA_180 (OSI Vector Data).
 All elevations are in metres and relate to OSI Geoid Model (OSGM02) Mean Head as defined by existing Project Control.
 All Co-ordinates are in Irish Transverse Mercator Grid (ITM) as defined by OSI active GPS station Tallaght College (TLLG).

Client

Tionscald Éireann Project Ireland 2040

NTA Údarás Náisiúnta Iompair National Transport Authority

lanróid Éireann Irish Rail

Consultant

IDOM

C3

FIROD ROUGHAN & O'DONOVAN

Project

DART+ West

Drawing Title

SET SIGNALLING AND TELECOMS BUILDINGS - PLANS MILLERSTOWN

Scale: 1:200 @ A1

0 1.25 2.5 5 10

Drawing Number

Project | Originator | Discipline | Location | Type | Role | Number | Phase

MAY MDC SET OTHE DR Z 0001 XX

Date: May 2021

Job No: P/101086

Status: S4 Suitable for Acceptance

Rev: V01

Sheet: 03 of 03