




LEGEND

- X SEB
- X TER
- CAMERA
- LIMIT IÉ PROPERTY

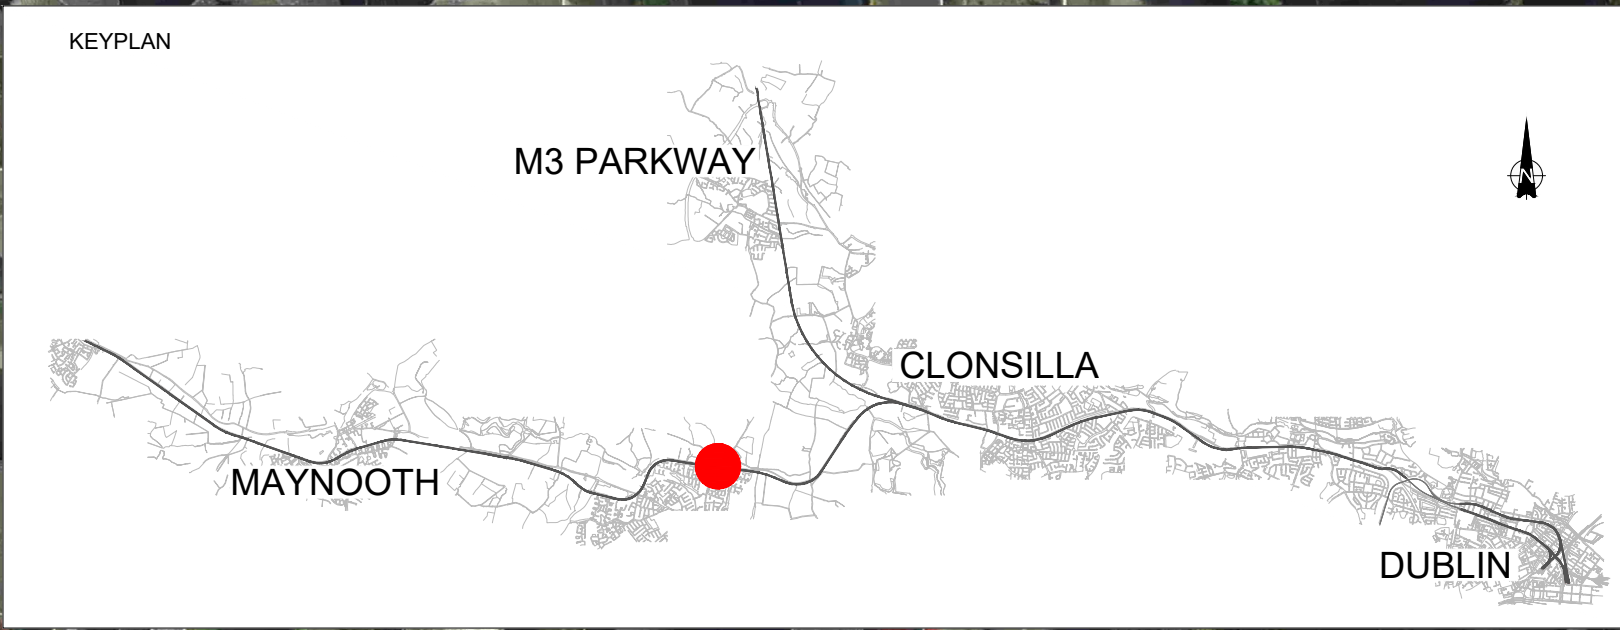

V01	May 2021	PUBLIC CONSULTATION	MCG	AGV/MMF/MPT	CCS
REV.	DATE	DESCRIPTION	PRODUCED BY	REVIEWED BY	APPROVED BY
<small>© Irish Rail (2020). This drawing is confidential and the copyright in it is owned by Irish Rail. This drawing must not be either loaned, copied or otherwise reproduced in whole or in part or used for any purpose without the prior permission of Irish Rail. © Ordnance Survey Ireland and Government of Ireland. All O.S. data used for plans are printed under "Copyright Ordnance Survey Ireland". Survey No. 0039720 (OSI Aerial Data or OSI Lidar Data) & Survey No. 2020OSI_NMA_180 (OSI Vector Data). All elevations are in metres and relate to OSI Geoid Model (OSGM02) Malin Head as defined by existing Project Control. All Co-ordinates are in Irish Transverse Mercator Grid (ITM) as defined by OSI active GPS station Tallaght College (TLLG).</small>					

Client

Consultant

Project

Drawing Title

SET SIGNALLING AND TELECOMS BUILDINGS - PLANS
LEIXLIP CONFEY

Scale:

1:500 @ A1

Drawing Number

Project

Originator

Discipline

Location

Type

Role

Number

Phase

Date:

May 2021

Job No:

P/101086

Status:

S4 Suitable for Acceptance

Rev:

V01

Sheet:

01 of 03




V01	May 2021	PUBLIC CONSULTATION		MCG	AGV/MMF/MPT
REV.	DATE	DESCRIPTION		PRODUCED BY	REVIEWED BY
© Irish Rail (2021). This drawing is confidential and the copyright in it is owned by Irish Rail. This drawing must not be either loaned, copied or otherwise reproduced in whole or in part or used for any purpose without the prior permission of Irish Rail. © Ordnance Survey Ireland and Government of Ireland. All O.S. data used for plans are printed under "Copyright Ordnance Survey Ireland". Survey No. 0039720 (OSi Aerial Data or OSi Lidar Data) & Survey No. 2020OSI_NMA_100 (OSi Vector Data). All elevations are in metres and relate to OSi Geoid Model (OSGM02) Mean Head as defined by existing Project Control. All Co-ordinates are in Irish Transverse Mercator Grid (ITM) as defined by OSi active GPS station Tallaght College (TLLG).					

Client

Consultant



Project

Drawing Title	SET SIGNALLING AND TELECOMS BUILDINGS - PLANS LEIXLIP CONFEÝ							
Scale: 1:200 @ A1	Drawing Number	Project	Originator	Discipline	Location	Type	Role	Number
	MAY	MDC	SET	RS12	DR	Z		0001
Date: May 2021	Job No: P/101086	Status: S4 Suitable for Acceptance	Rev: V01	Sheet: 02 of 03				

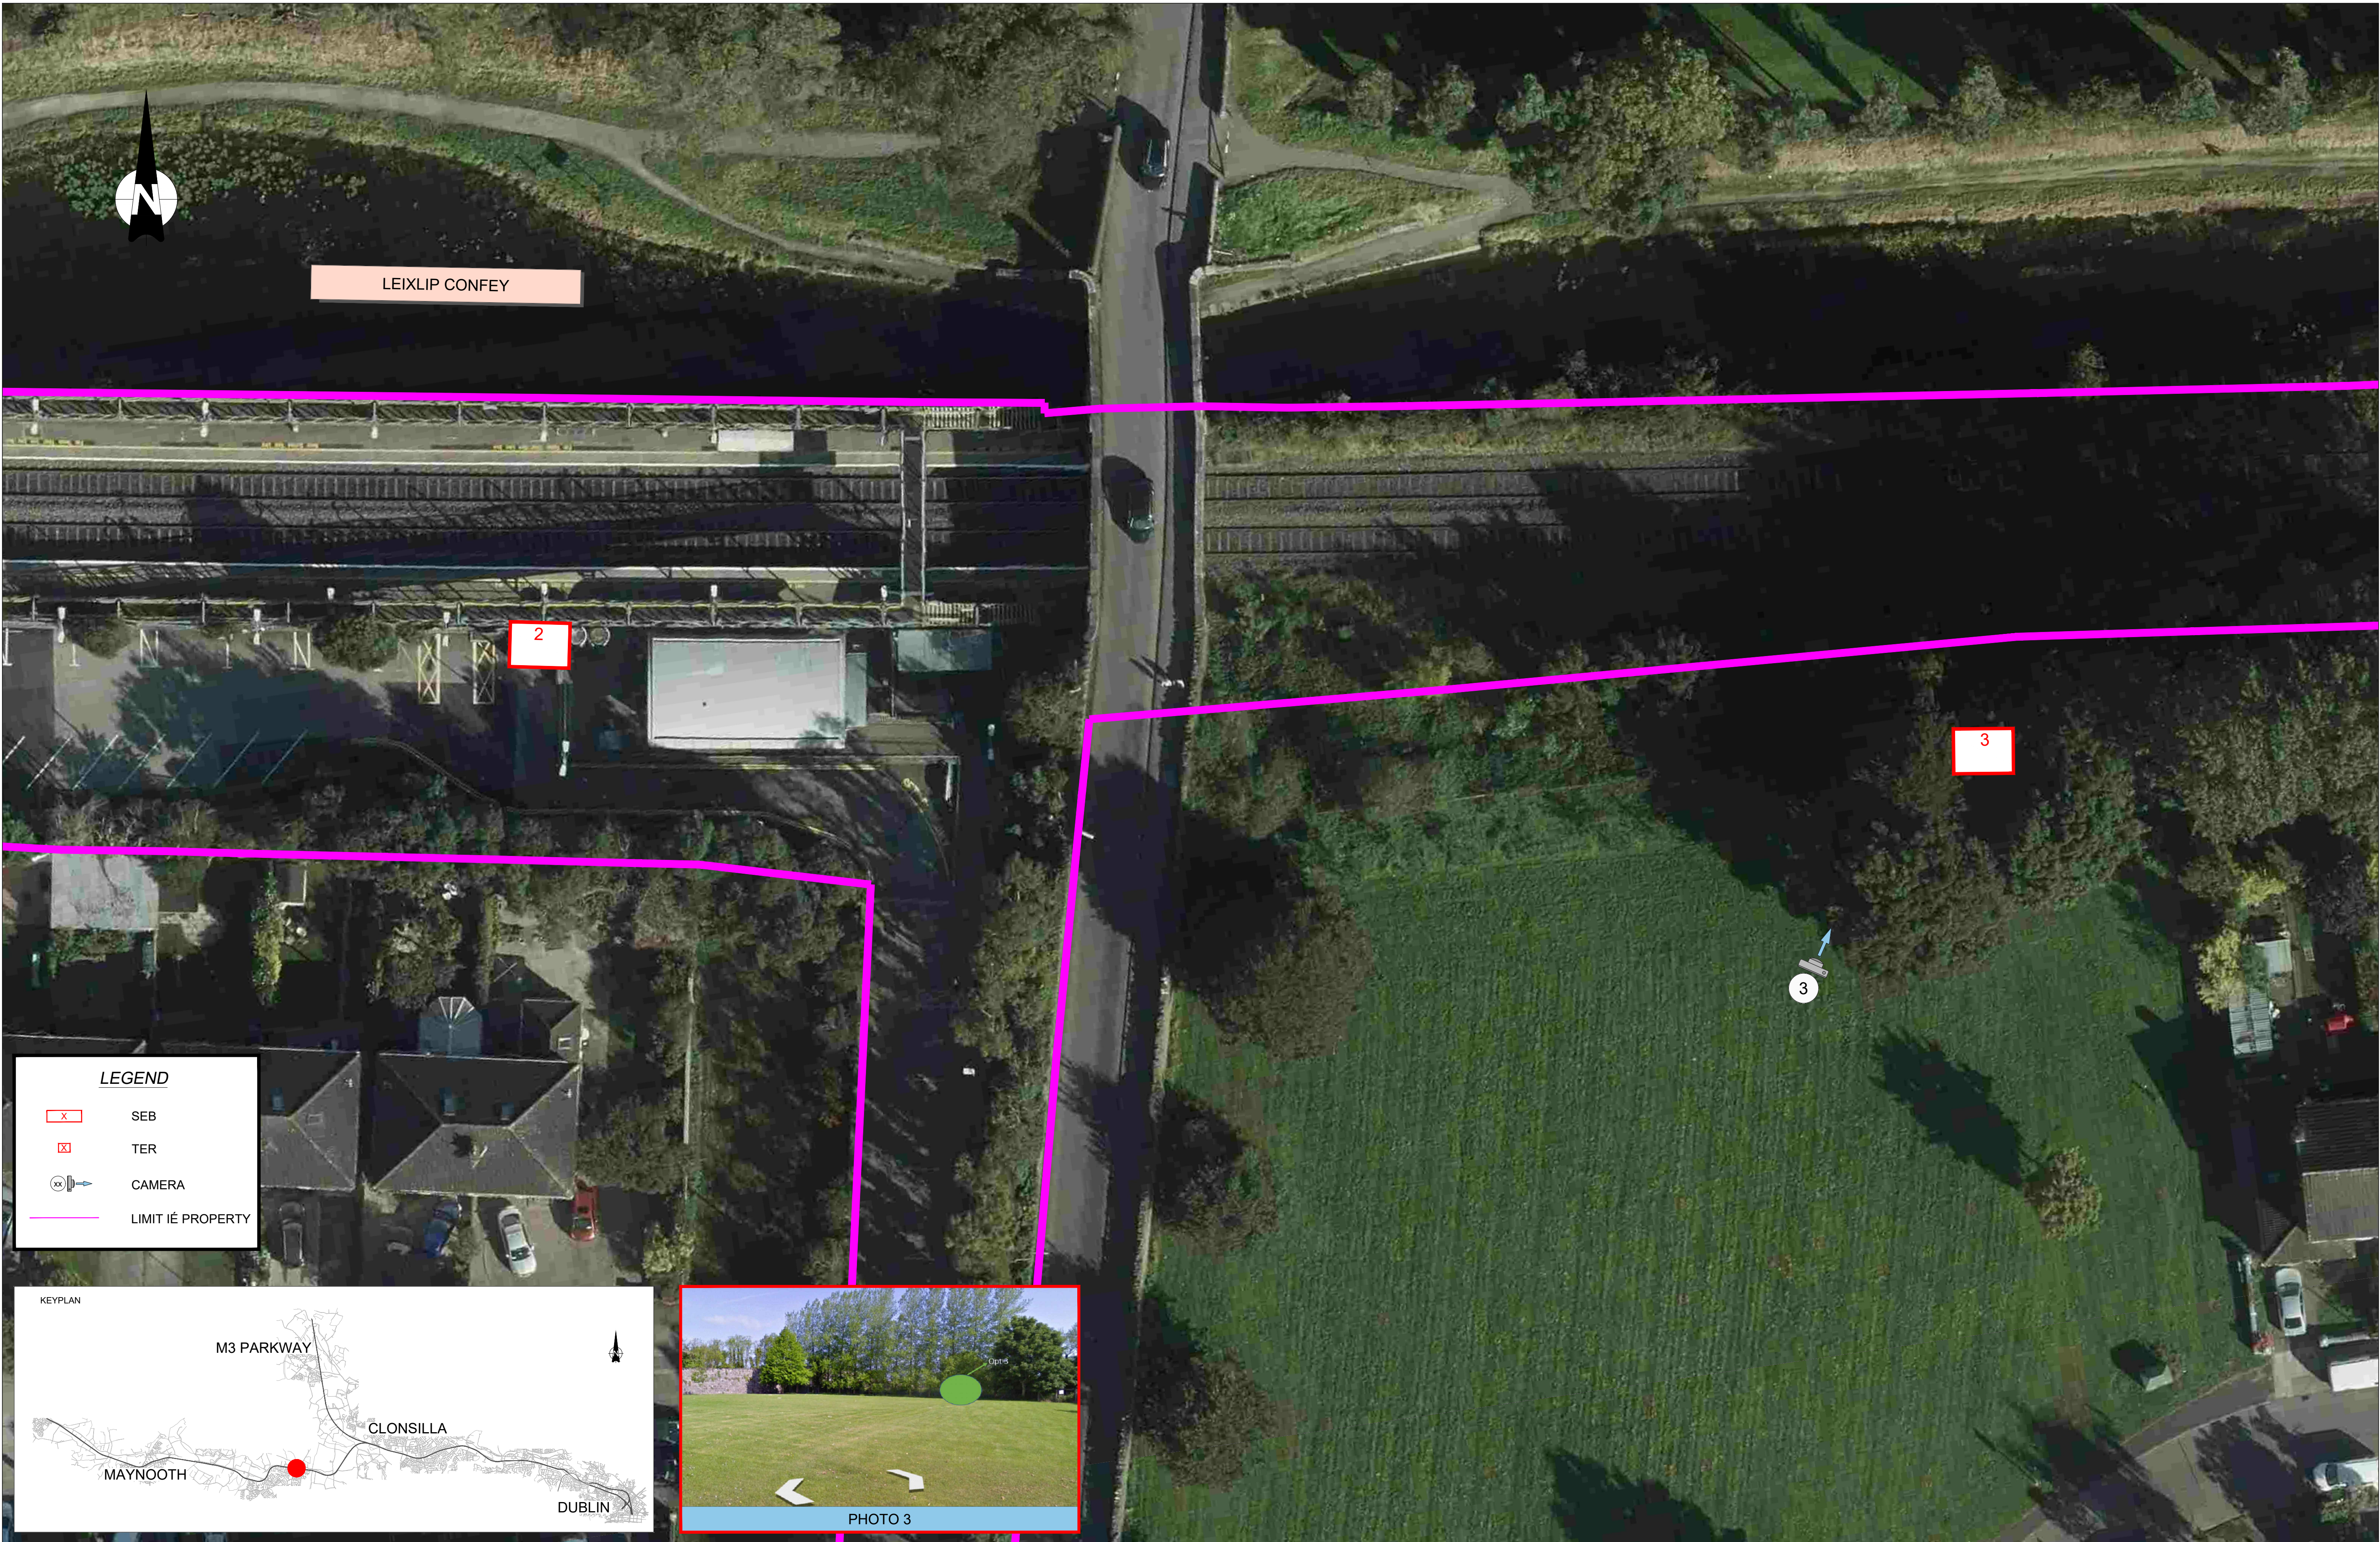

LEGEND

- SEB
- TER
- CAMERA
- LIMIT IÉ PROPERTY

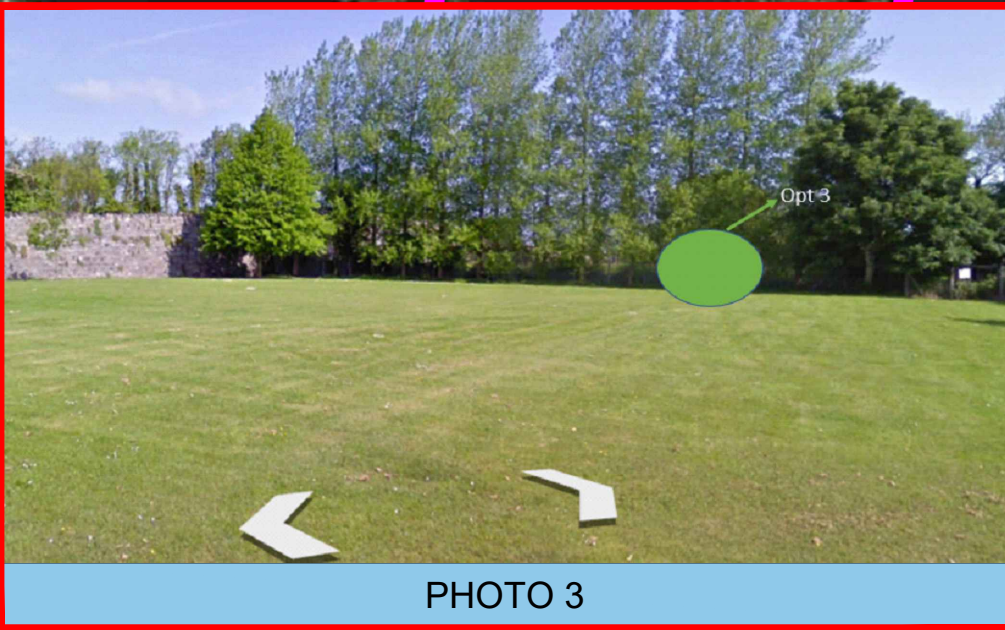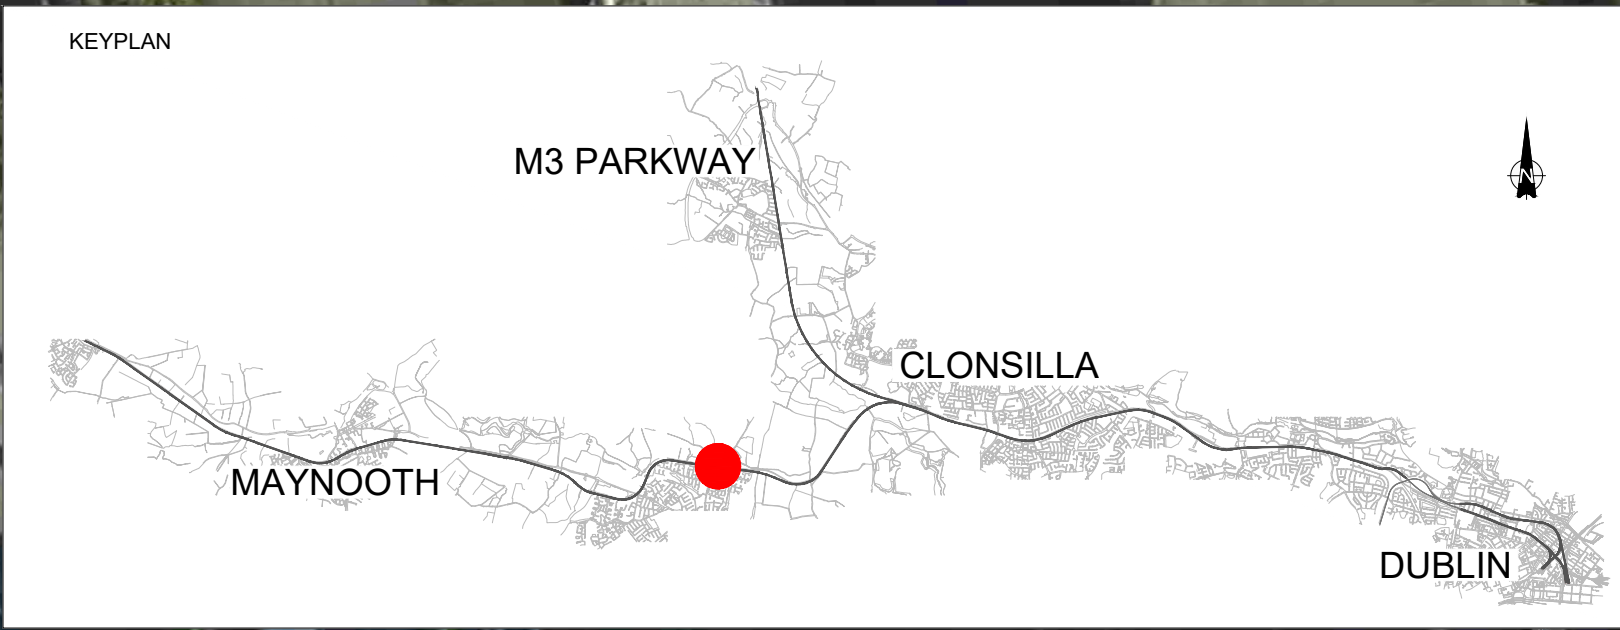

V01	May 2021	PUBLIC CONSULTATION	MCG	AGV/MMF/MPT	CCS
REV.	DATE	DESCRIPTION	PRODUCED BY	REVIEWED BY	APPROVED BY
<small>© Irish Rail (2021). This drawing is confidential and the copyright in it is owned by Irish Rail. This drawing must not be either loaned, copied or otherwise reproduced in whole or in part or used for any purpose without the prior permission of Irish Rail. © Ordnance Survey Ireland and Government of Ireland. All O.S. data used for plans are printed under "Copyright Ordnance Survey Ireland". Survey No. 0039720 (OSI Aerial Data or OSI Lidar Data) & Survey No. 2020/OSI_NMA_180 (OSI Vector Data). All elevations are in metres and relate to OSI Geoid Model (OSGM02) Malin Head as defined by existing Project Control. All Co-ordinates are in Irish Transverse Mercator Grid (ITM) as defined by OSI active GPS station Tallaght College (TLLG).</small>					

Client

Consultant

Project

Drawing Title

SET SIGNALLING AND TELECOMS BUILDINGS - PLANS
LEIXLIP CONFÉY

Scale:

1:200 @ A1

Drawing Number

Project | Originator | Discipline | Location | Type | Role | Number | Phase

MAY MDC SET RS12 DR Z 0001 B

Date:

Job No:

Status:

Rev:

Sheet:

May 2021

P/101086

S4 Suitable for Acceptance

V01

03 of 03