


LEGEND

- Temporary Construction Compound
- Access route
- Irish Rail boundary
- Temporary pedestrian pathway
- Hoarding (Boundary/Split of compounds)
- SET Buildings
- Access point

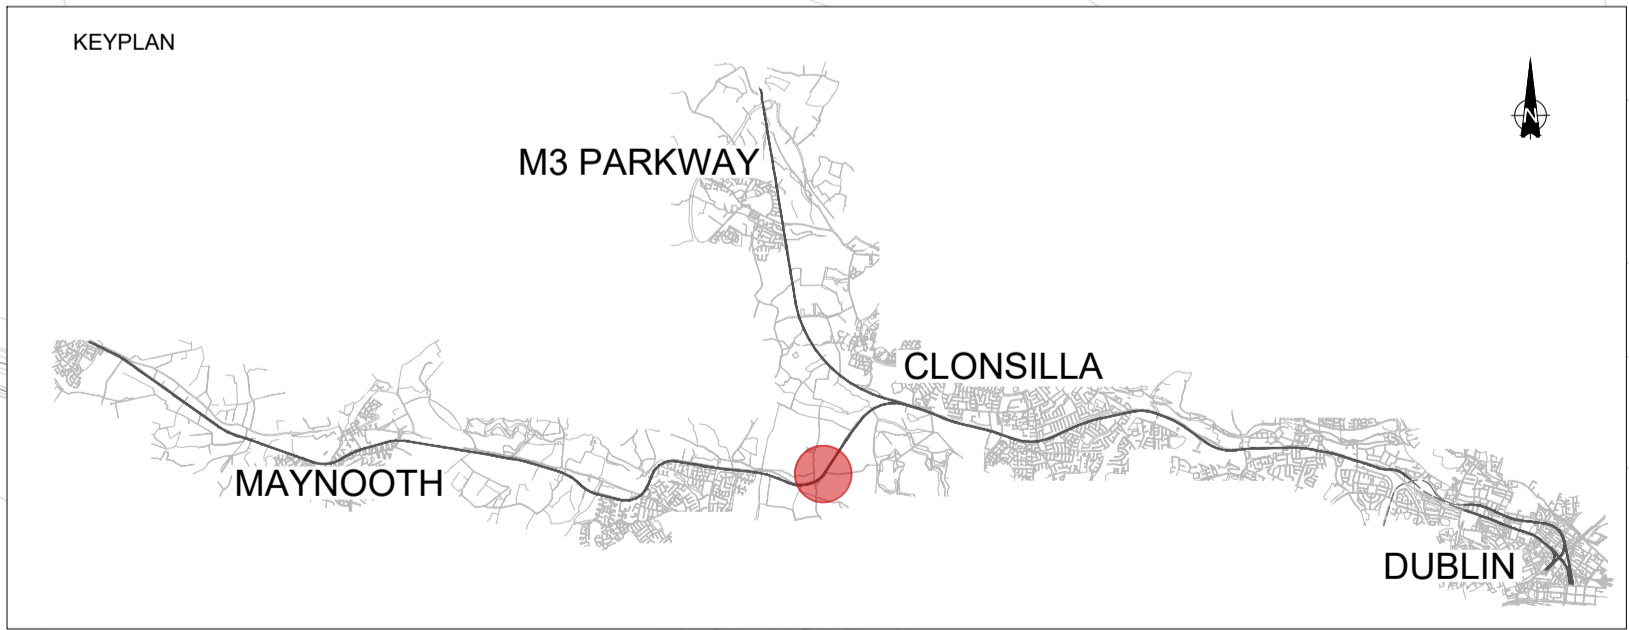

REV	DATE	DESCRIPTION	DFL	MFP	CCH
V 01	May 2021	PUBLIC CONSULTATION			
<small>© Irish Rail (2020). This drawing is confidential and the copyright in it is owned by Irish Rail. This drawing must not be either loaned, copied or otherwise reproduced in whole or in part or used for any purpose without the prior permission of Irish Rail. Ordnance Survey Ireland and Government of Ireland. All O.S. data used for plans are printed under "0039720 (OSi Aerial Data or OSi Lidar Data) & Survey No. 2020/OSi_NMA_180 (OSi Vector Data). All elevations are in metres and relate to OSi Geoid Model (OSGM02) Mean Head as defined by existing Project Control. All Co-ordinates are in Irish Transverse Mercator Grid (ITM) as defined by OSi active GPS station Tallaght College (TLLG).</small>					

<p>Client</p>	<p>Project</p>	<p>Drawing Title</p> <p style="text-align: center;">COMPOUND LOCATION LAYOUTS CC-PW-S6-72830-B</p>	<p>Drawing Number Project Originator Discipline Location Type Role Number Phase</p> <p style="text-align: center;">MAY MDC RGN OTHE DR Y 0001 B</p>
<p>Consultant</p>	<p>Scale:</p> <p>1:500 @ A1</p>	<p>Date: May 2021</p> <p>Job No: P/101086</p> <p>Status: S4 Suitable for Acceptance</p> <p>Rev: V 01</p> <p>Sheet: 42 of 65</p>	