




LEGEND

	ASP
	PSP
	CAMERA
	LIMIT IÉ PROPERTY

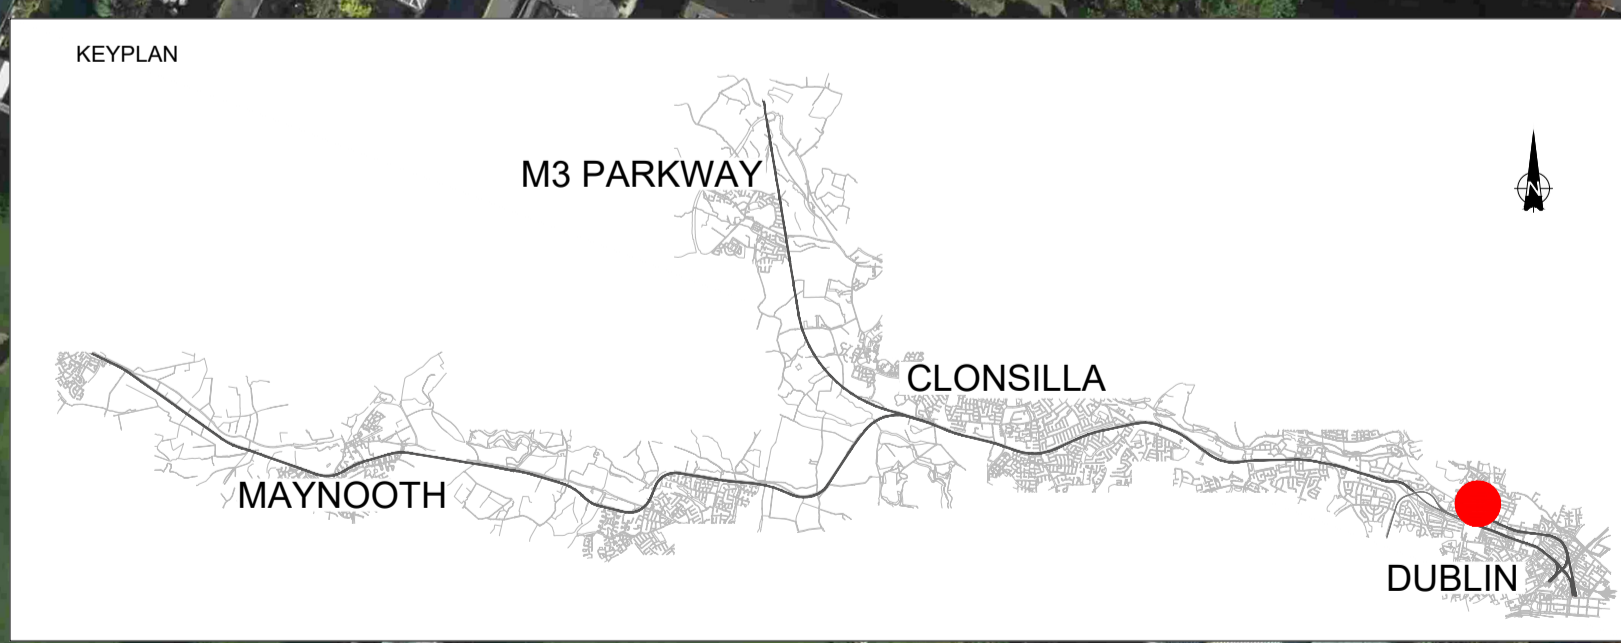

REV	DATE	DESCRIPTION	PRODUCED BY	REVIEWED BY	APPROVED BY
V01	May 2021	PUBLIC CONSULTATION	MCG	AAV/MPT	CCS

© Irish Rail (2020). This drawing is confidential and the copyright in it is owned by Irish Rail. This drawing must not be either loaned, copied or otherwise reproduced in whole or in part or used for any purpose without the prior permission of Irish Rail.
 © Ordnance Survey Ireland and Government of Ireland. All O.S. data used for plans are printed under "Copyright Ordnance Survey Ireland".
 Survey No. 0039720 (OSi Aerial Data or OSi Lidar Data) & Survey No. 2020/OSI_NMA_180 (OSi Vector Data).
 All elevations are in metres and relate to OSi Geoid Model (OSGM02) Mean Head as defined by existing Project Control.
 All Co-ordinates are in Irish Transverse Mercator Grid (ITM) as defined by OSi active GPS station Tallaght College (TLLG).

Client
 Consultant

Client

Consultant

Project

Drawing Title

SET LOW VOLTAGE BUILDINGS PLANS GLASNEVIN

Scale:	Drawing Number	Project	Originator	Discipline	Location	Type	Role	Number	Phase
1:500 @ A1	MAY MDC LVP RS04 DR Z 0001 B	MAY MDC	LVP	RS04	DR	Z	0001	B	
	Date:	Job No:	Status:	Rev:					
	May 2021	P/101086	S4 Suitable for Acceptance	V01	Sheet: 01 of 02				