

ASHTOWN


2

1

**LEGEND**

x SUBSTATION

LIMIT IÉ PROPERTY

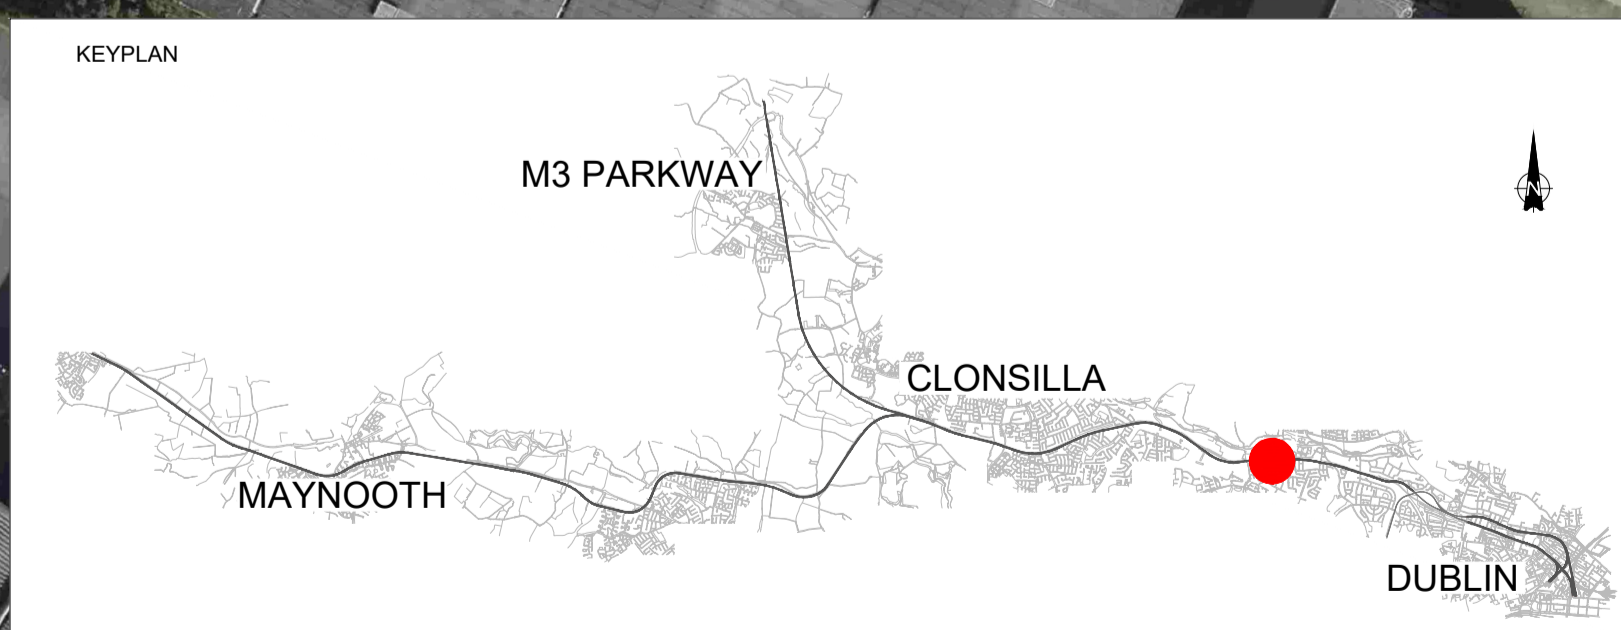

REV	DATE	DESCRIPTION	PRODUCED BY	REVIEWED BY	APPROVED BY
V01	May 2021	PUBLIC CONSULTATION	MCG	JLM/CAP/MP	CCS

© Irish Rail (2021). This drawing is confidential and the copyright in it is owned by Irish Rail. This drawing must not be either loaned, copied or otherwise reproduced in whole or in part or used for any purpose without the prior permission of Irish Rail.  
© Ordnance Survey Ireland and Government of Ireland. All O.S. data used for plans are printed under "Copyright Ordnance Survey Ireland".  
Survey No. 0039720 (OS Aerial Data or OS Lidar Data) & Survey No. 2020/OSI\_NMA\_180 (OS Vector Data).  
All elevations are in metres and relate to OSi Geoid Model (OSGM02) Mean Head as defined by existing Project Control.  
All Co-ordinates are in Irish Transverse Mercator Grid (ITM) as defined by OSi active GPS station Tallaght College (TLLG).

Client

Tionscald Éireann  
Project Ireland  
2040

NTA  
Udarás Náisiúnta Iompair  
National Transport Authority

lanróid Éireann  
Irish Rail

Consultant

IDOM

C3

FIROD  
ROUGHAN & O'DONOVAN

Project

DART+  
West

Drawing Title

SET OHLE  
SUBSTATION BUILDINGS PLANS  
ASHTOWN

Scale: 1:500 @ A1

Drawing Number | Project | Originator | Discipline | Location | Type | Role | Number | Phase  
MAY MDC ELE RS07 DR Z 0001 B

Date: May 2021 | Job No: P/101086 | Status: S4 Suitable for Acceptance | Rev: V01 | Sheet: 01 of 01