
OPTION 9 -COOLMINE ROAD JUNCTION

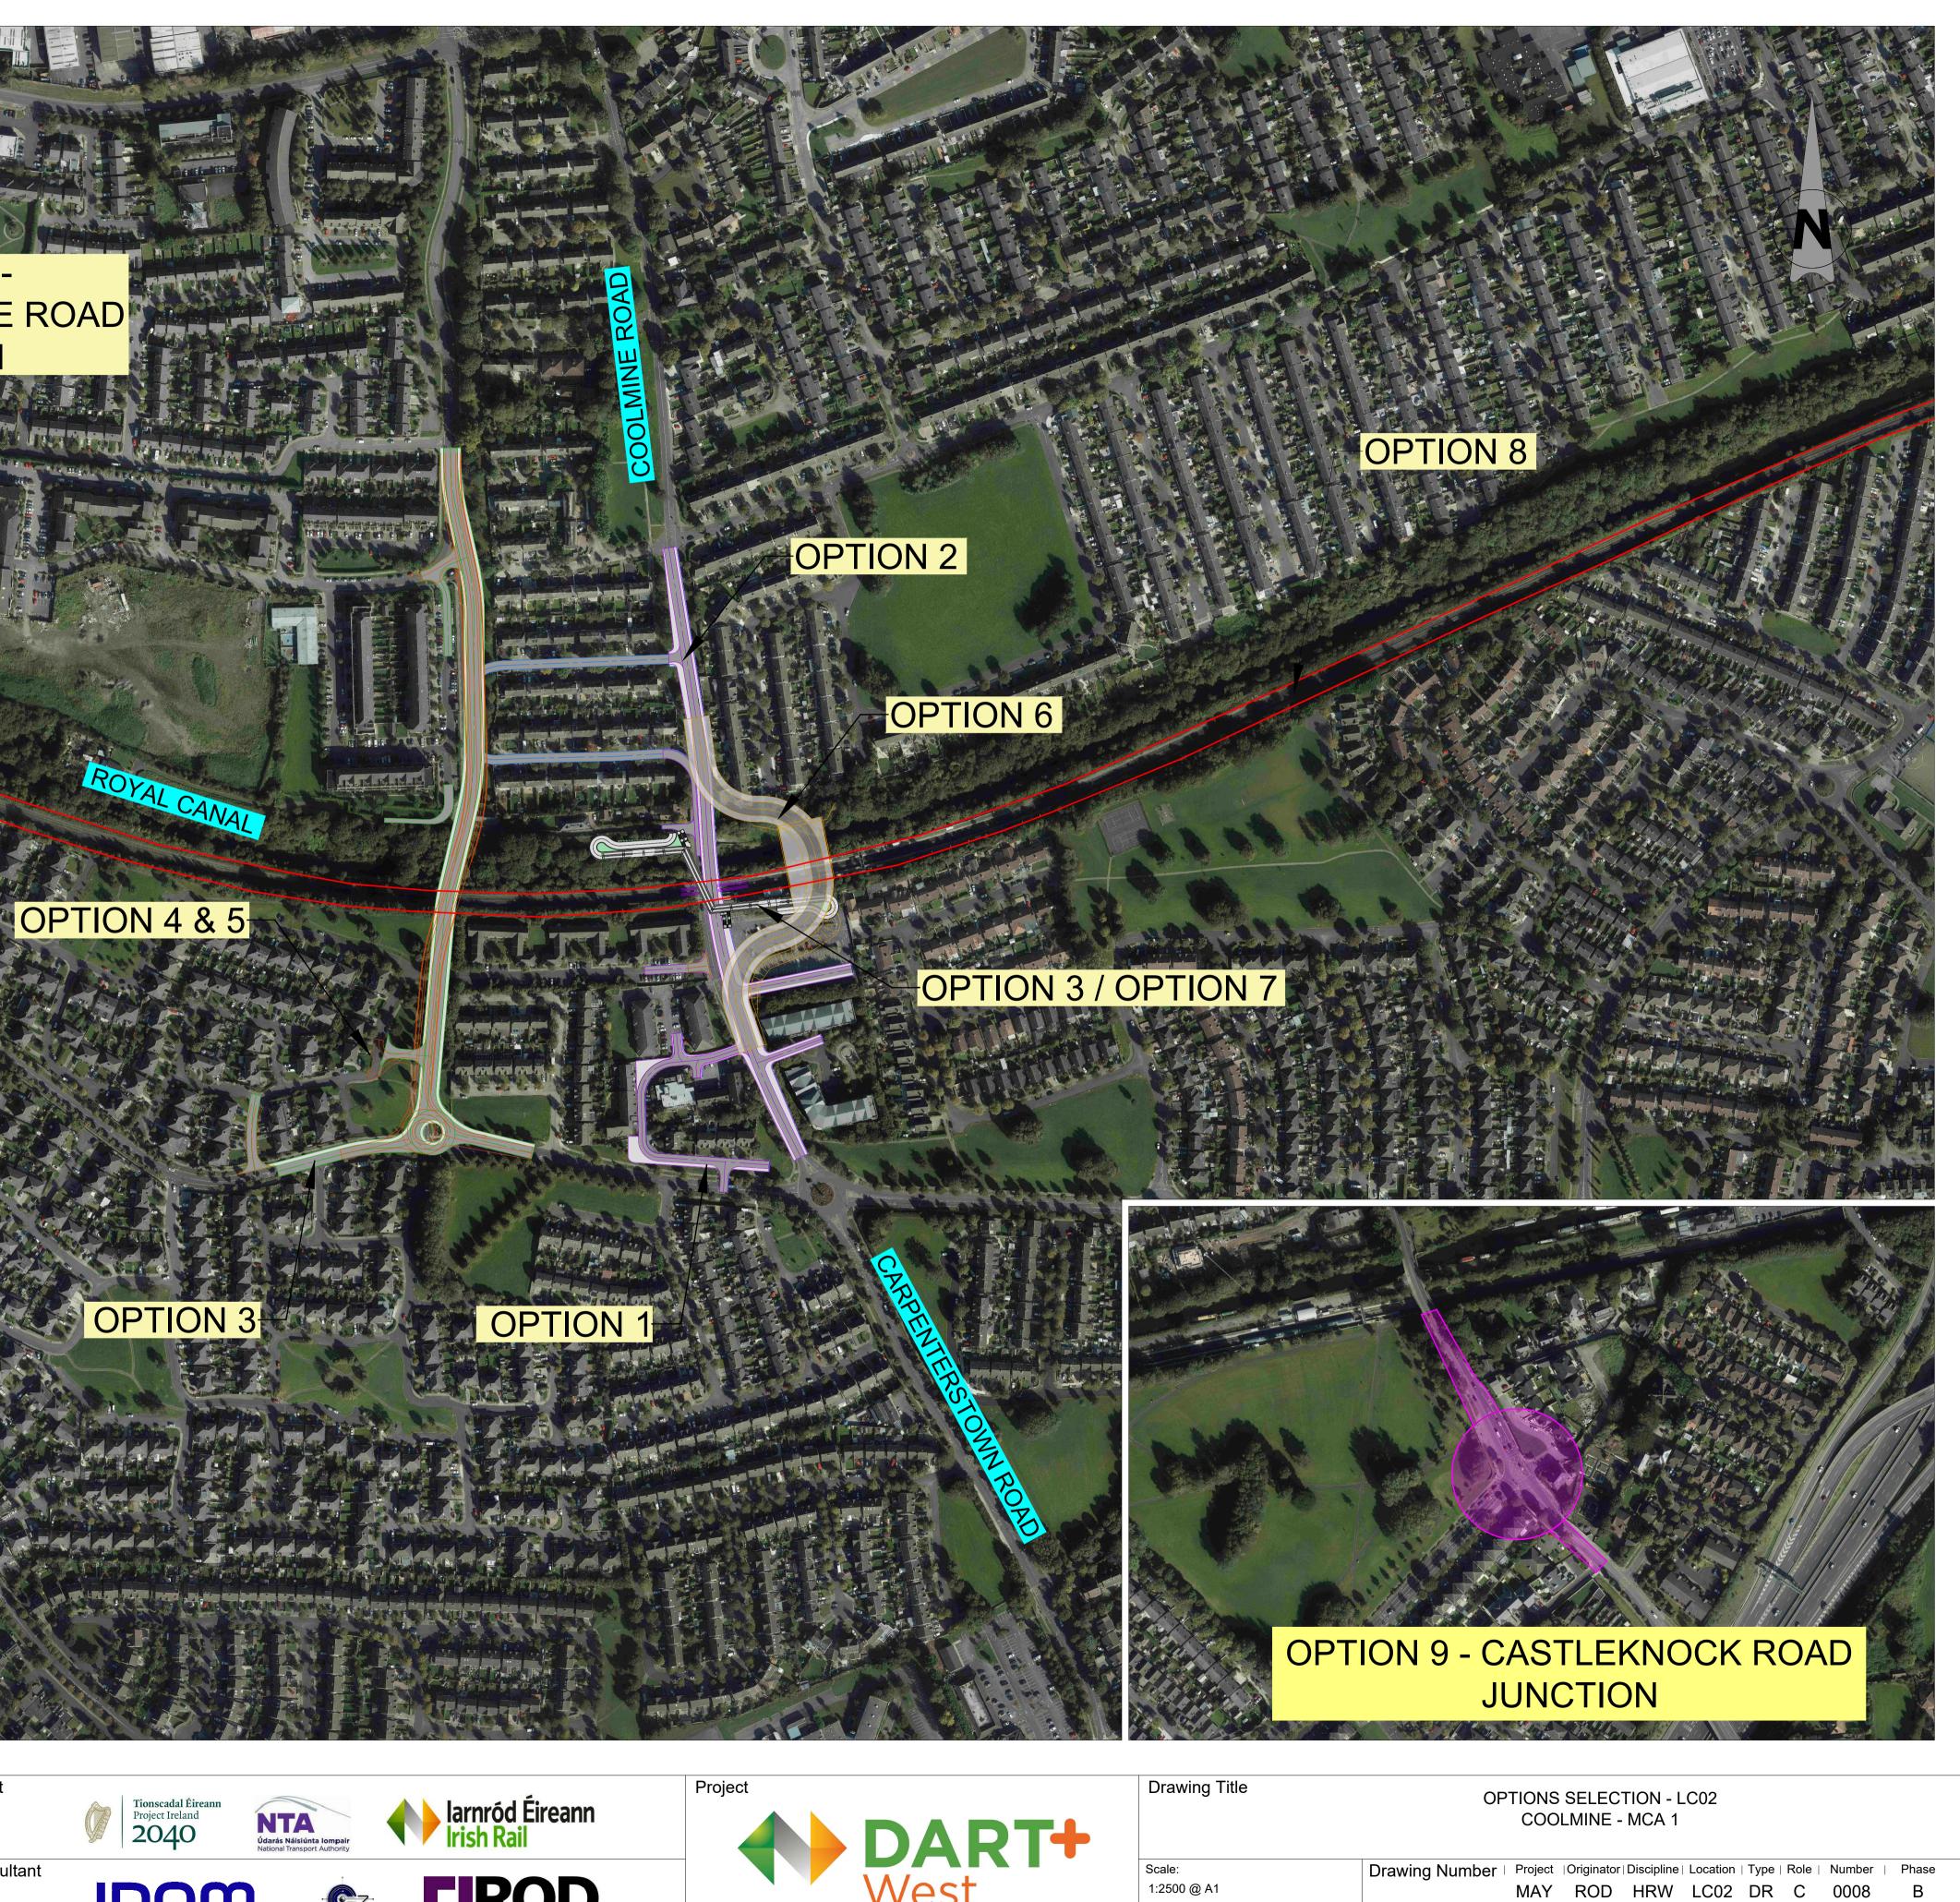

OPTION 9 -DISWELLSTOWN JUNCTION

OPTION 9 -PORTERSTOWN JUNCTION

						Client		Tionscadal Éirear Project Ireland
V	01 May 2021	PUBLIC CONSULTATION	MMC	BC	MK		S S	2040
RE	V. DATE	DESCRIPTION	PRODUCED BY	REVIEWED BY	APPROVED BY			
© Irish Rail (2021). This drawing is confidential and the copyright in it is owned by Irish Rail. This drawing must not be either loaned, copied or otherwise reproduced in whole or in part or used for any purpose without the prior permission of Irish Rail.						Consultant		
© Ordnance Survey Ireland and Government of Ireland. All O.S. data used for plans are printed under "Copyright Ordnance Survey Ireland"								
	Survey No. 0039721 (OSI Aerial Data or OSI Lidar Data) & Survey No. 2021/OSi_NMA_180 (OSi Vector Data).							DOI
All elevations are in metres and relate to OSi Geoid Model (OSGM02) Malin Head as defined by existing Project Control.								
All Co-ordinates are in Irish Transverse Mercator Grid (ITM) as defined by OSi active GPS station Tallaght College (TLLG).								





0 31.25 62.5

Job No:

Date

125

May 2021

Status:

Rev:

P/101086 S4 - Suitable for Acceptance V 01 Sheet: 01 of 01