




Legend

- Engineering Elements
- Buffers: 50m, 100m, 200m, 300m
- Rail Network Centreline
- Dublin City Development Plan 2016-2022**
 - Designated Landscapes (Conservation Areas)
 - Z9 - To preserve, provide & improve recreational amenity and open space/green networks
 - Z2 - To protect & improve the amenities of residential conservation areas
 - Z11 - To protect & improve canal, river & coastal amenities
- Views & Prospects
- South Dublin Development Plan 2016-2022**
 - OS - To preserve and provide for open space and recreational amenities
 - LCA 2 Newcastle Lowlands
 - LCA 5 Suburban South Dublin
 - Tree Preservation Order
- Celbridge Local Area Plan 2017-2023**
 - Celbridge Preserved Views
 - Celbridge Scenic Route
 - Historical Landscapes
 - Celbridge Preserved Views
 - Celbridge Historic Landscape Area
- Kildare Development Plan 2017-2023**
 - Kildare Scenic Views
 - Scenic Route
- Landscape Character Area**
 - Eastern Transition
 - Northern Lowlands
 - River Liffey

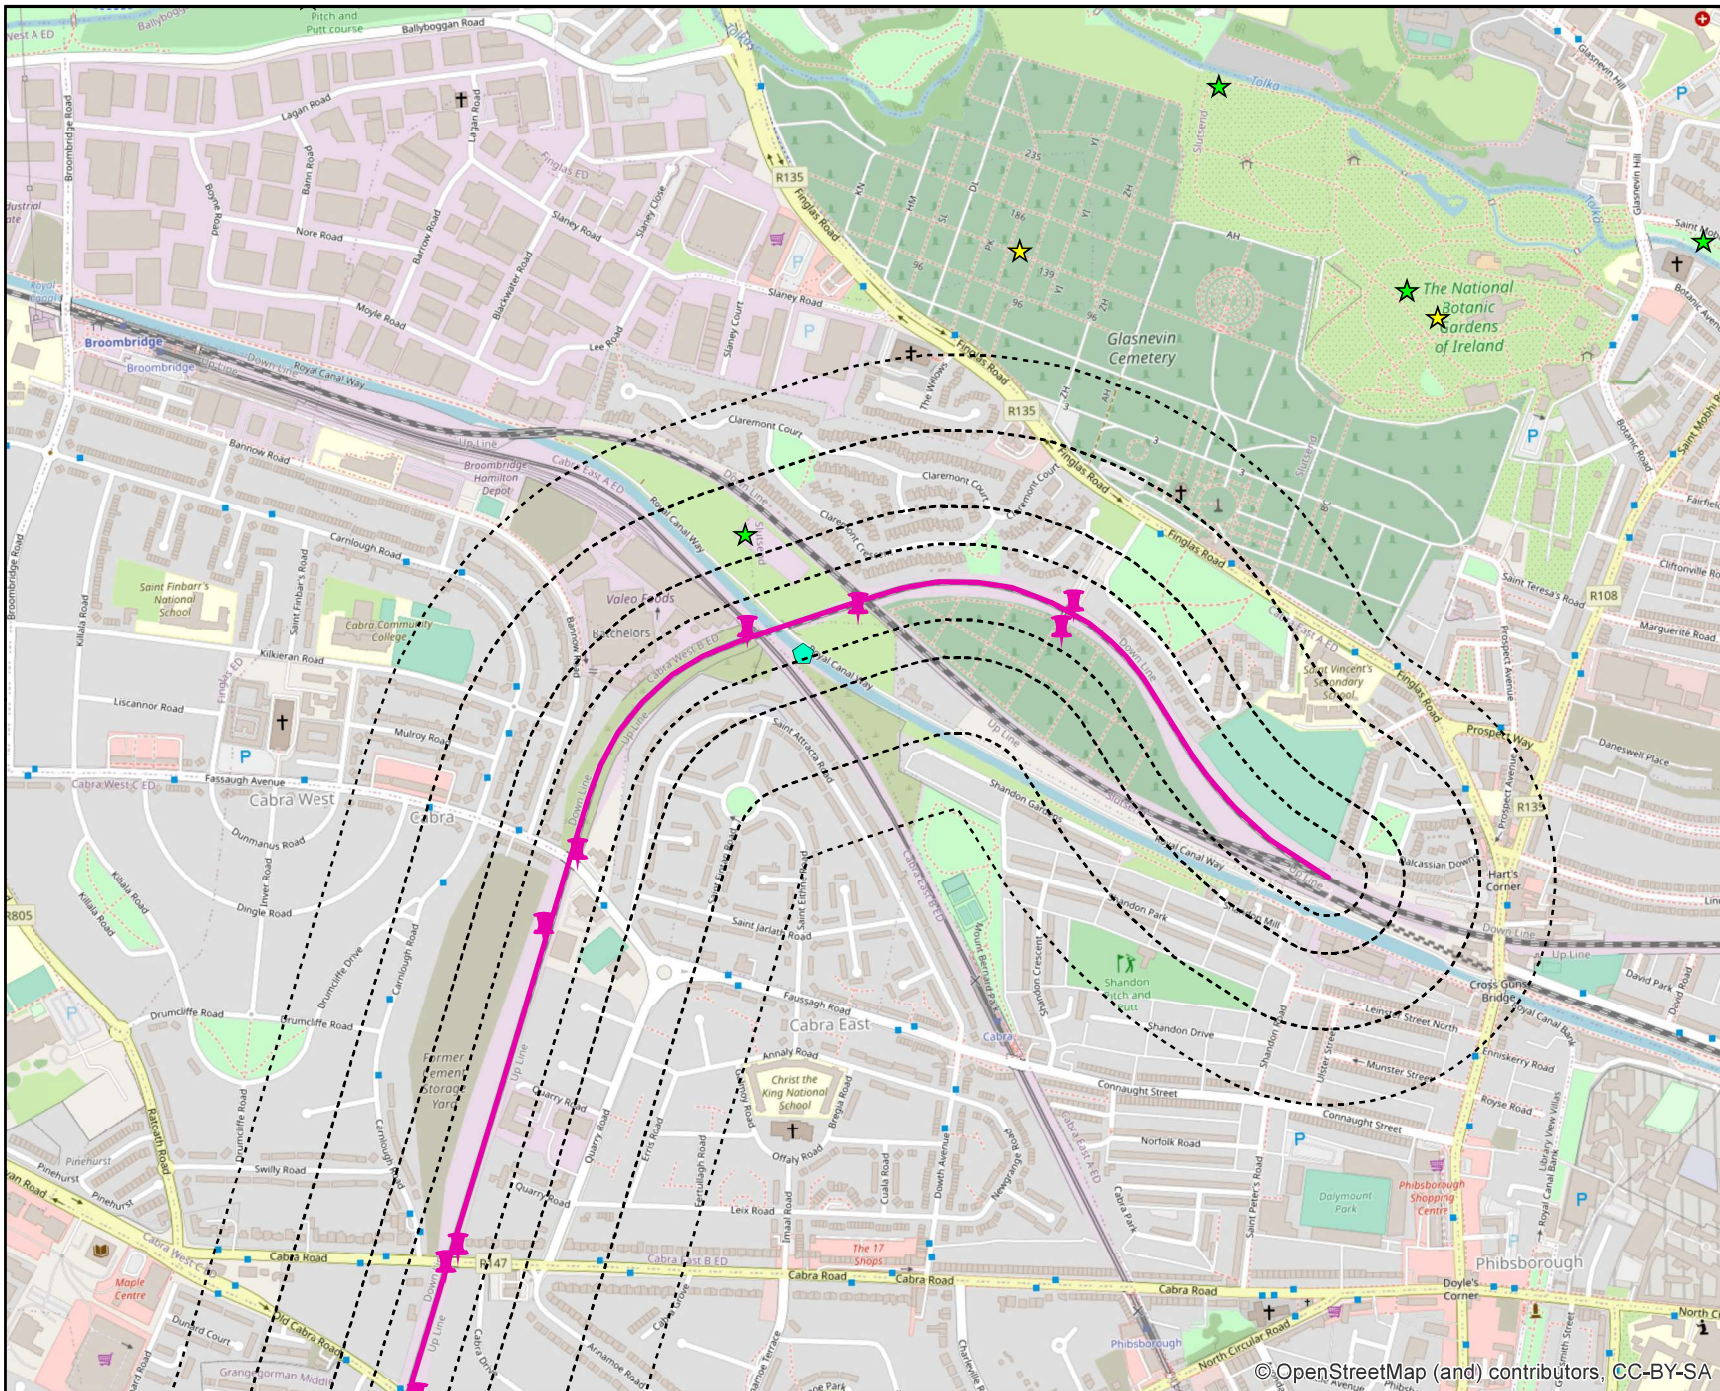

© OpenStreetMap (and) contributors, CC-BY-SA

© Irish Rail (2021). This drawing is confidential and the copyright in it is owned by Irish Rail. This drawing must not be either loaned, copied or otherwise reproduced in whole or in part or used for any purpose without the prior permission of Irish Rail.

The contents of this publication are the sole responsibility of Iarnród Éireann and do not necessarily reflect the opinion of the European Union

Rev	Date	Drn	Chkd	Appd	Description
v01	12/11/2020	NO/N	SK	AG	Description

Client: Iarnród Éireann
Irish Rail

Date: 01/03/2021
Project Code: 5199586

Scale: 1:10,000 @ A4
Issuer: TTA/RPS

Engineering Designer: ATKINS
Supported by: TPSA
 RPS

Drawn: NAR
Checked: CR
Approved: AG


Project Title: DART + SOUTH WEST

Drawing Title: **Landscape Constraints**
(Map 01 of 10)

Drawing File Name: DP-04-23-DWG-EV-TTA-9861

Version: v01
Status: S3

DO NOT SCALE USE FIGURED DIMENSIONS ONLY

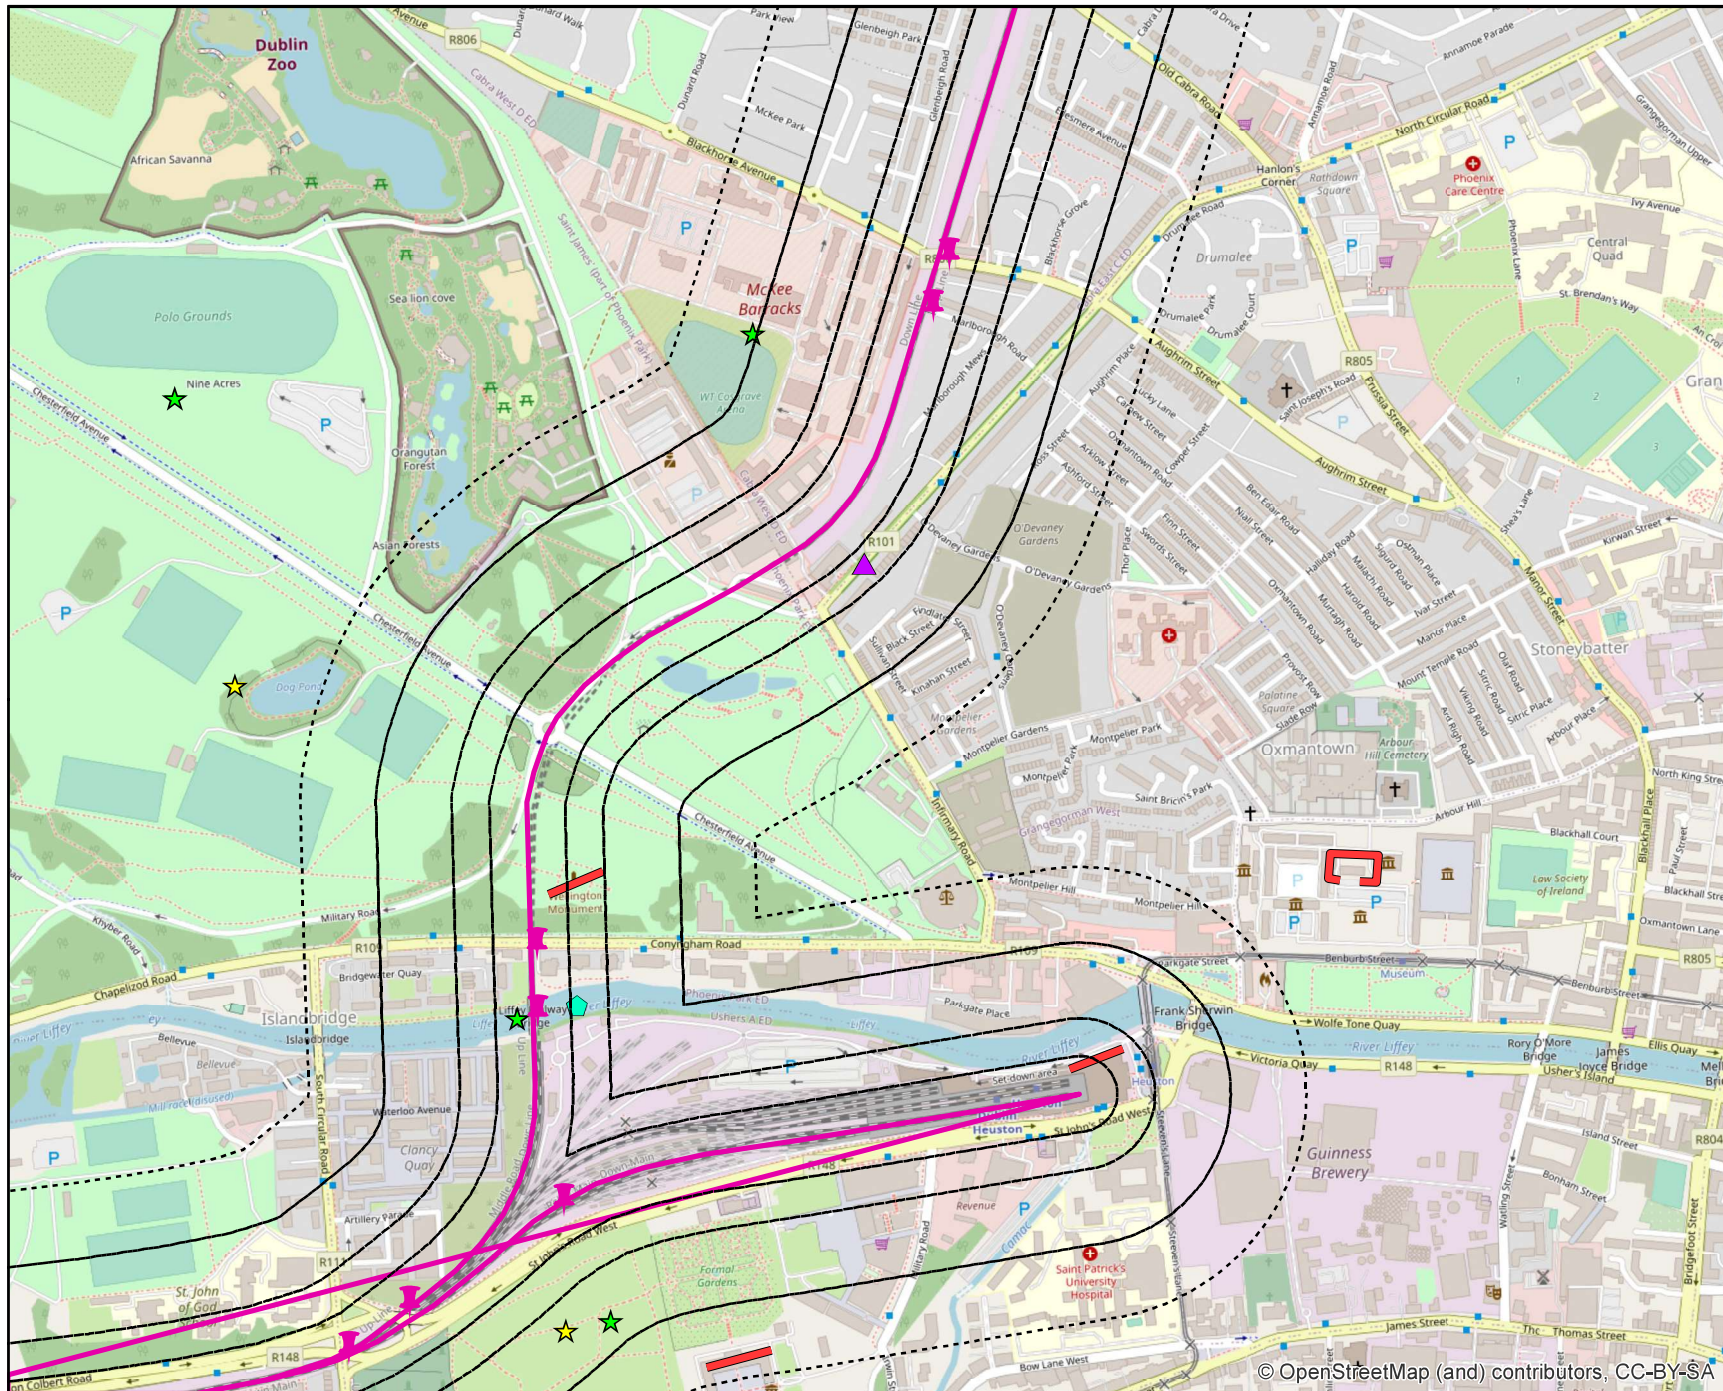

Legend

- Engineering Elements
- Buffers: 50m, 100m, 200m, 300m
- Rail Network Centreline
- Dublin City Development Plan 2016-2022**
 - Designated Landscapes (Conservation Areas)
 - Z9 - To preserve, provide & improve recreational amenity and open space/green networks
 - Z2 - To protect & improve the amenities of residential conservation areas
 - Z11 - To protect & improve canal, river & coastal amenities
 - Views & Prospects

- South Dublin Development Plan 2016-2022**
 - OS - To preserve and provide for open space and recreational amenities
 - LCA 2 Newcastle Lowlands
 - LCA 5 Suburban South Dublin
 - Tree Preservation Order

- Celbridge Local Area Plan 2017-2023**
 - Celbridge Preserved Views
 - Celbridge Scenic Route
 - Historical Landscapes
 - Celbridge Preserved Views
 - Celbridge Historic Landscape Area

- Kildare Development Plan 2017-2023**
 - Kildare Scenic Views
 - Scenic Route

- Landscape Character Area**
 - Eastern Transition
 - Northern Lowlands
 - River Liffey



© OpenStreetMap (and) contributors, CC-BY-SA

© Irish Rail (2021). This drawing is confidential and the copyright in it is owned by Irish Rail. This drawing must not be either loaned, copied or otherwise reproduced in whole or in part or used for any purpose without the prior permission of Irish Rail.
The contents of this publication are the sole responsibility of Irish Rail and do not necessarily reflect the opinion of the European Union




Rev	Date	Drn	Chkr	Appr	Description
01	12/11/2020	NOI	SK	AG	Description

Client	Irish Rail
Engineering Designer	ATKINS
Supported by	TYPESA
Date	01/03/2021
Scale	1:10,000 @ A4
Drawn	NAR
Checked	CR
Approved	AG
Project Code	5199586
Issuer	TTA/RPS
QMS Code	

Project Title	DART + SOUTH WEST
Drawing Title	Landscape Constraints (Map 02 of 10)
Drawing File Name	DP-04-23-DWG-EV-TTA-9861
Version	v01
Status	S3

DO NOT SCALE USE FIGURED DIMENSIONS ONLY

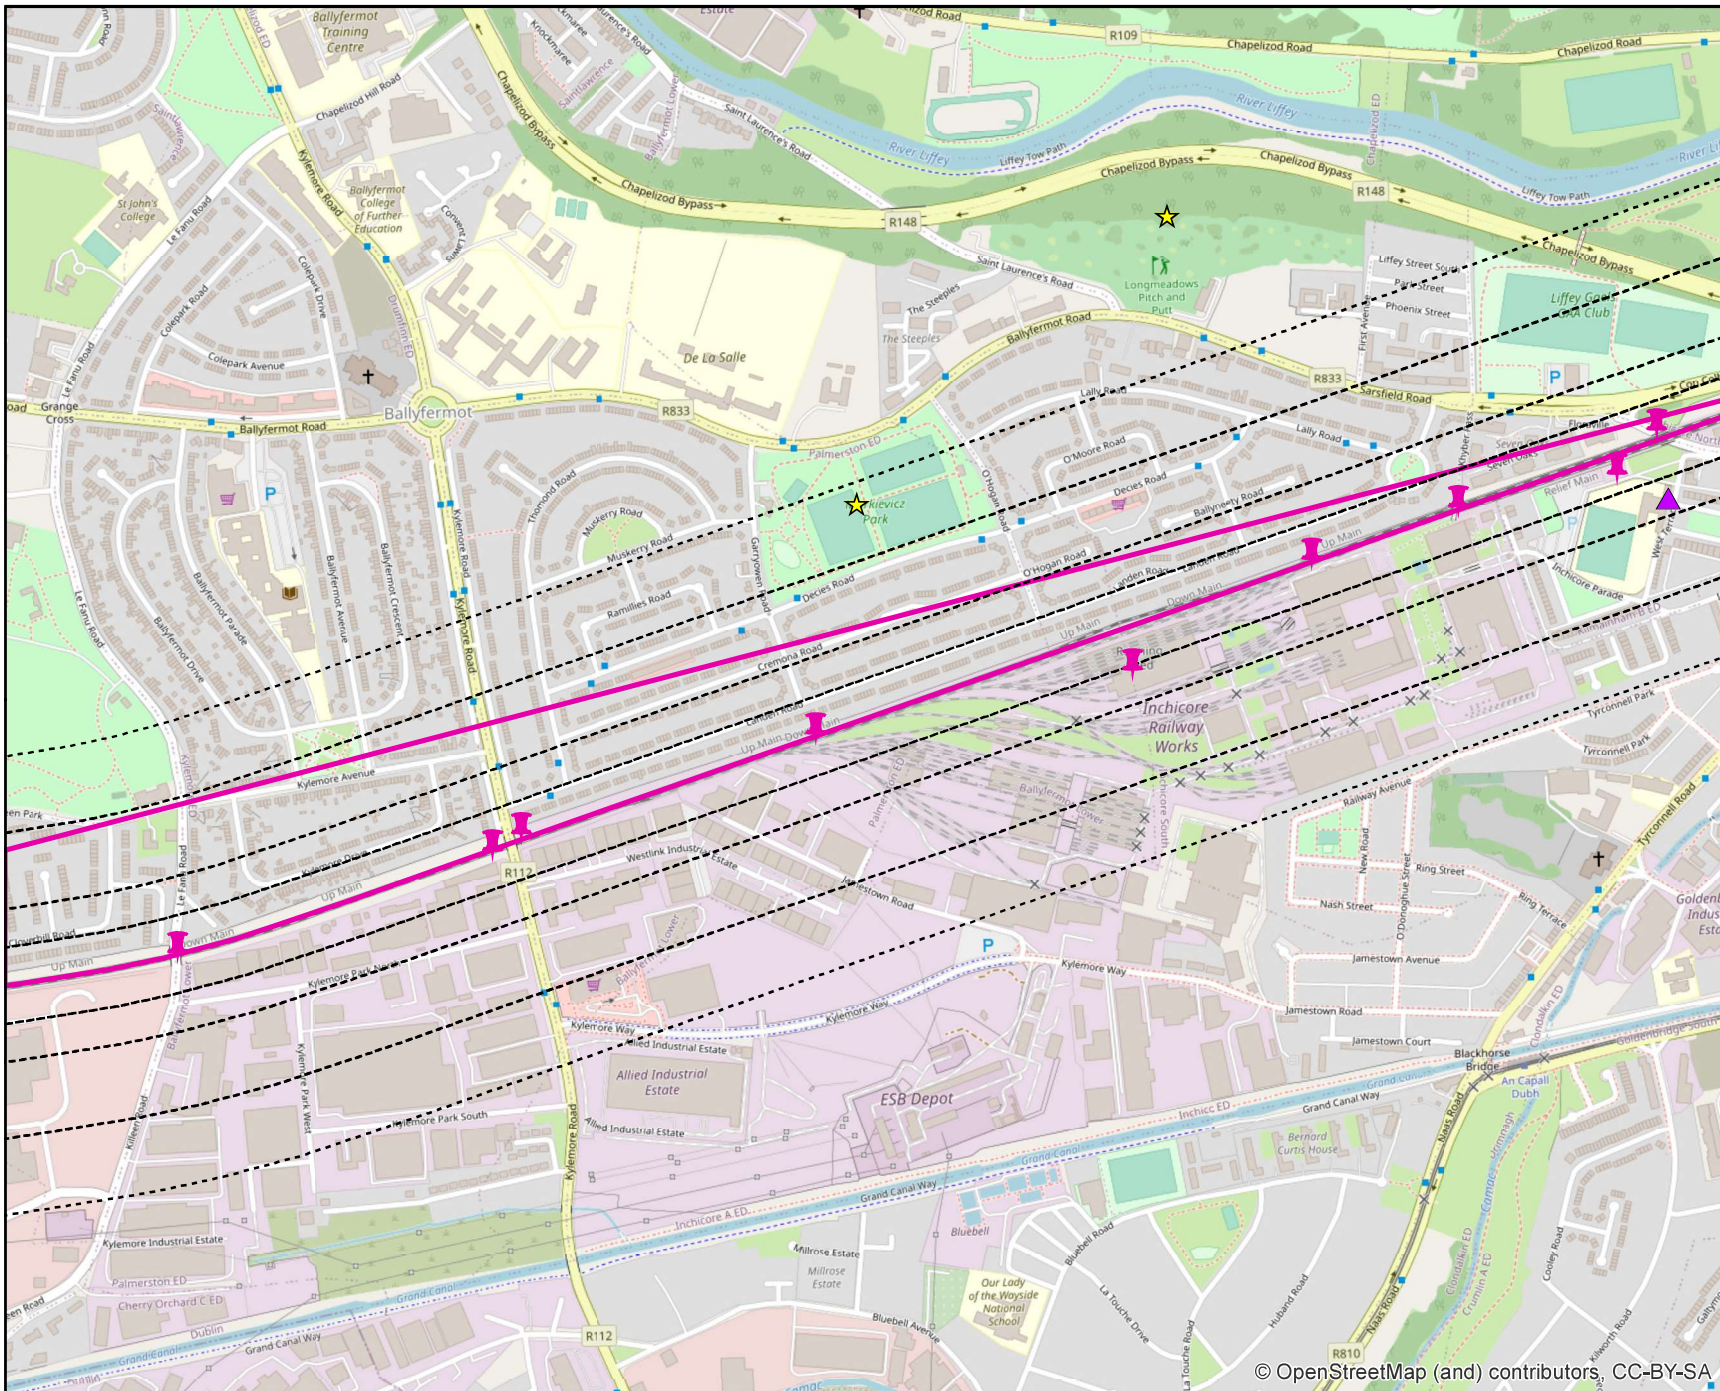

Legend

- Engineering Elements
- Buffers: 50m, 100m, 200m, 300m
- Rail Network Centreline
- Dublin City Development Plan 2016-2022**
 - Designated Landscapes (Conservation Areas)
 - Z9 - To preserve, provide & improve recreational amenity and open space/green networks
 - Z2 - To protect & improve the amenities of residential conservation areas
 - Z11 - To protect & improve canal, river & coastal amenities
- Views & Prospects
- South Dublin Development Plan 2016-2022**
 - OS - To preserve and provide for open space and recreational amenities
 - LCA 2 Newcastle Lowlands
 - LCA 5 Suburban South Dublin
 - Tree Preservation Order
- Celbridge Local Area Plan 2017-2023**
 - Celbridge Preserved Views
 - Celbridge Scenic Route
 - Historical Landscapes
 - Celbridge Preserved Views
 - Celbridge Historic Landscape Area
- Kildare Development Plan 2017-2023**
 - Kildare Scenic Views
 - Scenic Route
- Landscape Character Area**
 - Eastern Transition
 - Northern Lowlands
 - River Liffey



© OpenStreetMap (and) contributors, CC-BY-SA

© Irish Rail (2021). This drawing is confidential and the copyright in it is owned by Irish Rail. This drawing must not be either loaned, copied or otherwise reproduced in whole or in part or used for any purpose without the prior permission of Irish Rail.

The contents of this publication are the sole responsibility of Iarnród Éireann and do not necessarily reflect the opinion of the European Union

Rev	Date	Drn	Chkd	Appd	Description
01	12/11/2020	N/O/N	SK	AG	Description

Iarnród Éireann
Irish Rail

Date: 01/03/2021

Scale: 1:10,000 @ A4

Project Code: 5199586

Issue: TTA/RPS

Engineering Designer: **ATKINS**

Supported by: **TYPESA**, **NAR**, **CR**, **AG**

QMS Code: **QMS**

Project Title: **DART + SOUTH WEST**


Drawing Title: **Landscape Constraints (Map 04 of 10)**

Drawing File Name: **DP-04-23-DWG-EV-TTA-9861**


Version: **v01**

Status: **S3**

DO NOT SCALE USE FIGURED DIMENSIONS ONLY

 

DO NOT SCALE USE FIGURED DIMENSIONS ONLY

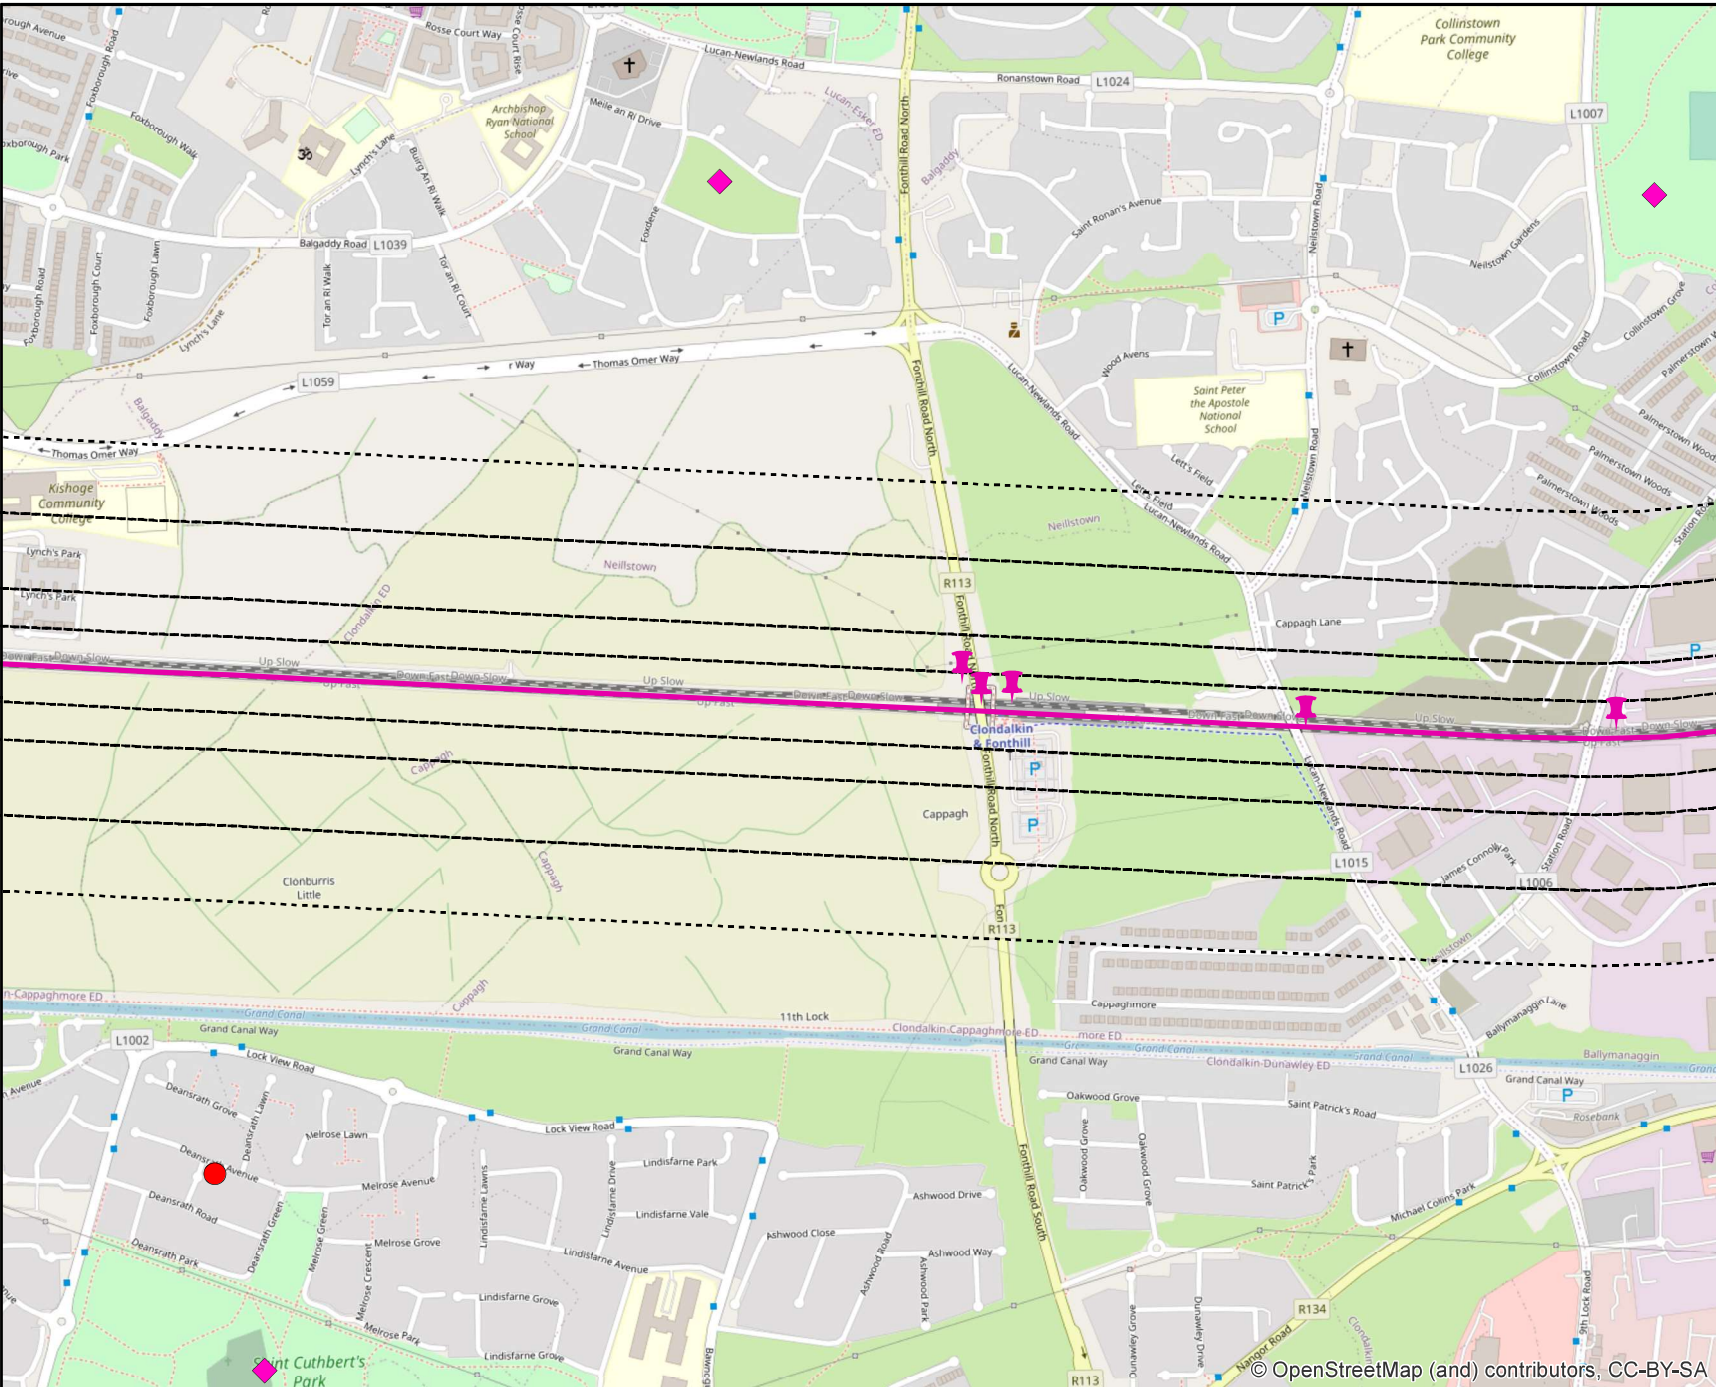

Legend

- Engineering Elements
- Buffers: 50m, 100m, 200m, 300m
- Rail Network Centreline
- Dublin City Development Plan 2016-2022**
 - Designated Landscapes (Conservation Areas)
 - Z9 - To preserve, provide & improve recreational amenity and open space/green networks
 - Z2 - To protect & improve the amenities of residential conservation areas
 - Z11 - To protect & improve canal, river & coastal amenities
- Views & Prospects
- South Dublin Development Plan 2016-2022**
 - OS - To preserve and provide for open space and recreational amenities
 - LCA 2 Newcastle Lowlands
 - LCA 5 Suburban South Dublin
 - Tree Preservation Order
- Celbridge Local Area Plan 2017-2023**
 - Celbridge Preserved Views
 - Celbridge Scenic Route
 - Historical Landscapes
 - Celbridge Preserved Views
 - Celbridge Historic Landscape Area
- Kildare Development Plan 2017-2023**
 - Kildare Scenic Views
 - Scenic Route
- Landscape Character Area**
 - Eastern Transition
 - Northern Lowlands
 - River Liffey



© Irish Rail (2021). This drawing is confidential and the copyright in it is owned by Irish Rail. This drawing must not be either loaned, copied or otherwise reproduced in whole or in part or used for any purpose without the prior permission of Irish Rail.

The contents of this publication are the sole responsibility of Iarnród Éireann and do not necessarily reflect the opinion of the European Union



Rev	Date	Dn	Chkd	Appd	Description
01	12/11/2020	NJO	SK	AG	Description

Client: **Iarnród Éireann**
Irish Rail

Date: 01/03/2021
Scale: 1:10,000 @ A4
Project Code: 5199586
Issue: TTA/RPS

Engineering Designer: **ATKINS**
Supported by: **TYPESA**, **NAR**, **CR**, **AG**

Drawn: NAR
Checked: CR
Approved: AG


Project Title: **DART + SOUTH WEST**

Drawing Title: **Landscape Constraints**
(Map 06 of 10)

Drawing File Name: **DP-04-23-DWG-EV-TTA-9861**

Version: v01
Status: S3

DO NOT SCALE USE FIGURED DIMENSIONS ONLY

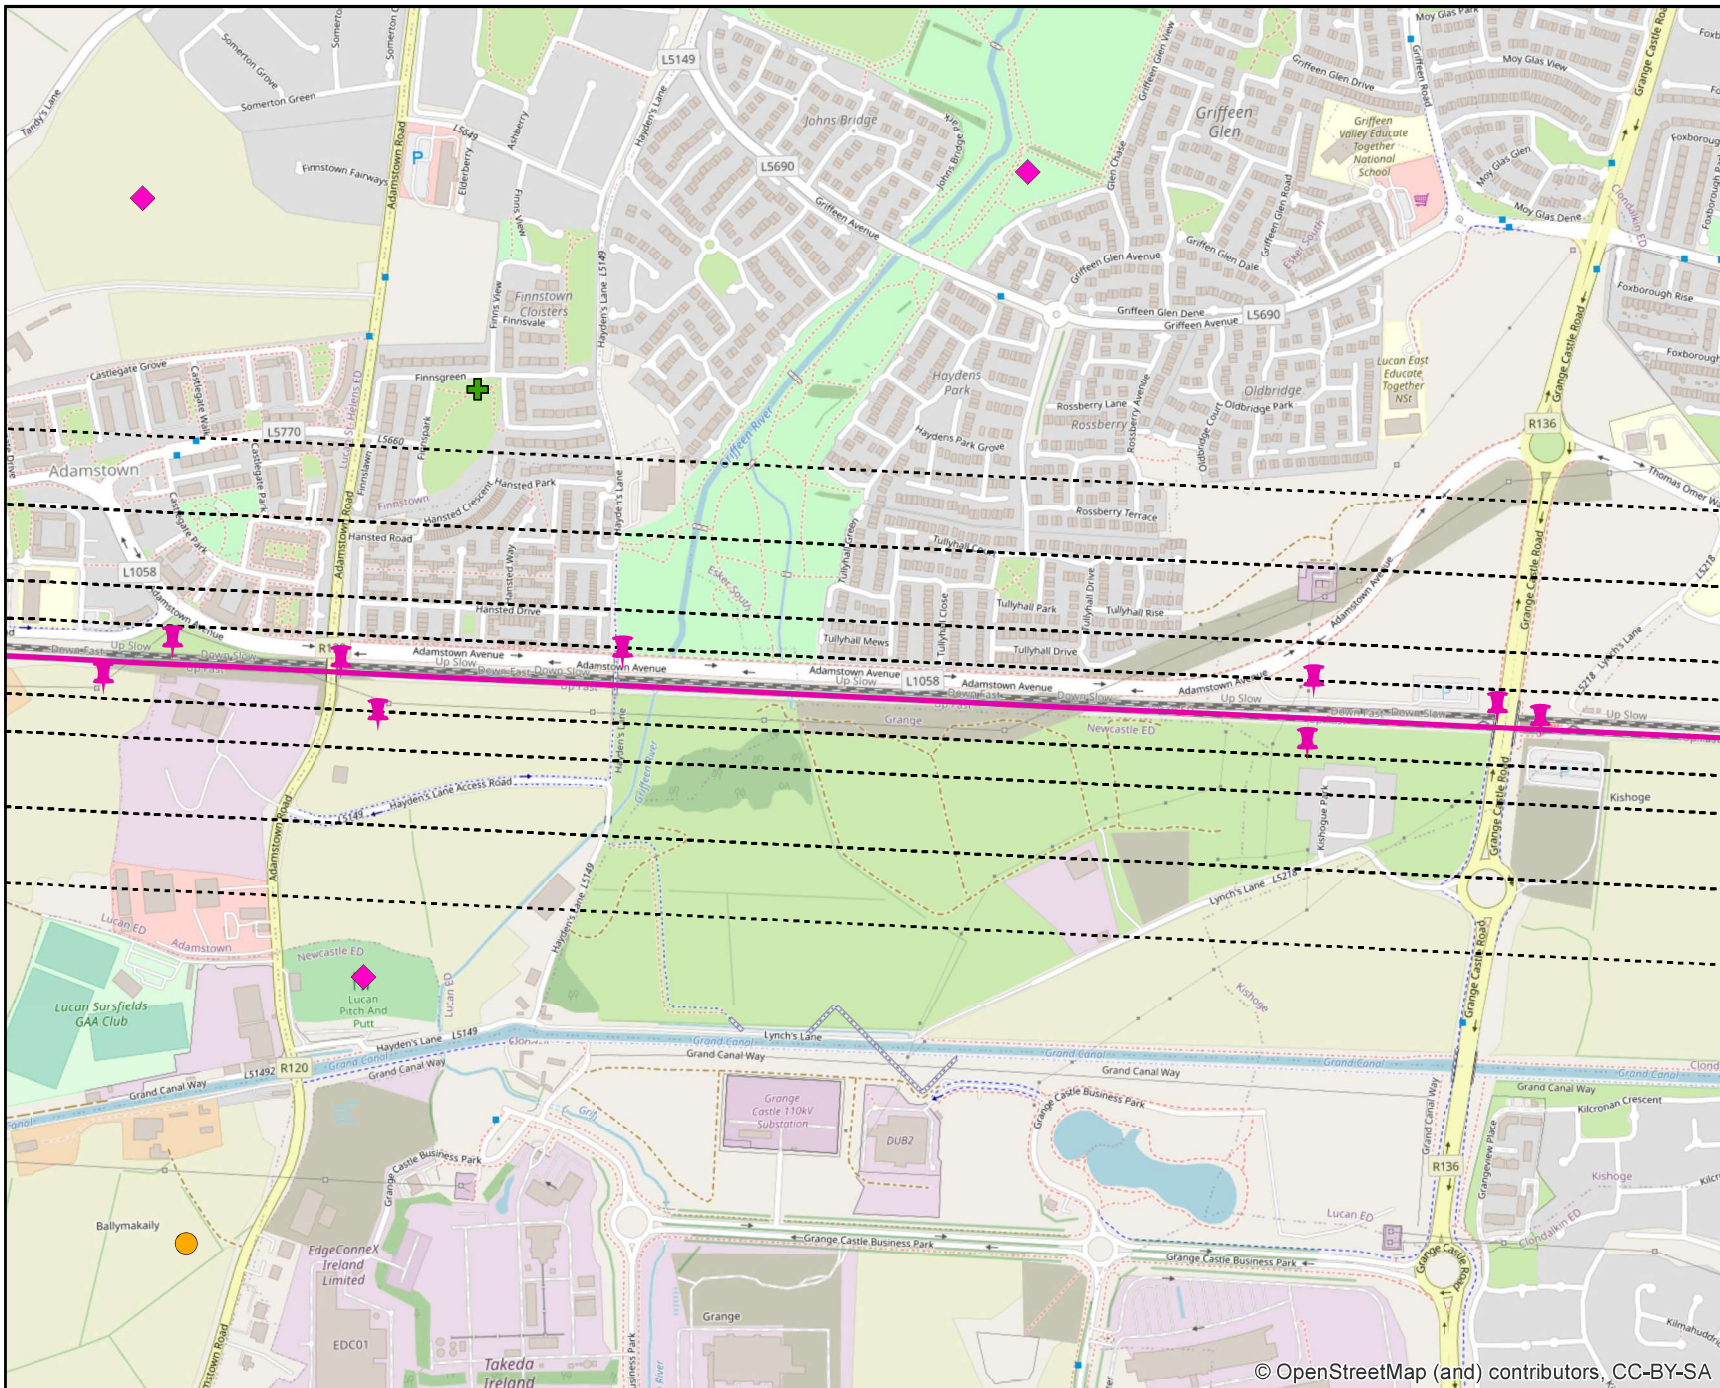

Legend

- Engineering Elements
- Buffers: 50m, 100m, 200m, 300m
- Rail Network Centreline
- Dublin City Development Plan 2016-2022**
 - Designated Landscapes (Conservation Areas)
 - Z9 - To preserve, provide & improve recreational amenity and open space/green networks
 - Z2 - To protect & improve the amenities of residential conservation areas
 - Z11 - To protect & improve canal, river & coastal amenities
- Views & Prospects

South Dublin Development Plan 2016-2022

- OS - To preserve and provide for open space and recreational amenities
- LCA 2 Newcastle Lowlands
- LCA 5 Suburban South Dublin
- Tree Preservation Order

Celbridge Local Area Plan 2017-2023

- Celbridge Preserved Views
- Celbridge Scenic Route
- Historical Landscapes
- Celbridge Preserved Views
- Celbridge Historic Landscape Area

Kildare Development Plan 2017-2023

- Kildare Scenic Views
- Scenic Route

Landscape Character Area


- Eastern Transition
- Northern Lowlands
- River Liffey



© OpenStreetMap (and) contributors, CC-BY-SA

© Irish Rail (2021). This drawing is confidential and the copyright in it is owned by Irish Rail. This drawing must not be either loaned, copied or otherwise reproduced in whole or in part or used for any purpose without the prior permission of Irish Rail.

The contents of this publication are the sole responsibility of Irish Rail and do not necessarily reflect the opinion of the European Union

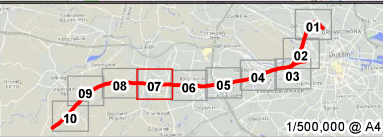

Rev	Date	Drn	Chkd	Appd	Description
01	12/11/2020	NO/N	SK	AG	Description

Client	Irish Rail
Engineering Designer	ATKINS
Supported by	TPS
Date	01/03/2021
Scale	1:10,000 @ A4
Drawn	NAR
Checked	CR
Approved	AG
Project Code	5199586
Issuer	TTA/RPS
QMS Code	

Project Title	DART + SOUTH WEST		
Drawing Title	Landscape Constraints (Map 07 of 10)		
Drawing File Name	DP-04-23-DWG-EV-TTA-9861	Version	v01
Status	S3		

DO NOT SCALE USE FIGURED DIMENSIONS ONLY



Legend

- Engineering Elements
- Buffers: 50m, 100m, 200m, 300m
- Rail Network Centreline
- Dublin City Development Plan 2016-2022**
 - Designated Landscapes (Conservation Areas)
 - Z9 - To preserve, provide & improve recreational amenity and open space/green networks
 - Z2 - To protect & improve the amenities of residential conservation areas
 - Z11 - To protect & improve canal, river & coastal amenities
 - Views & Prospects
- South Dublin Development Plan 2016-2022**
 - OS - To preserve and provide for open space and recreational amenities
 - LCA 2 Newcastle Lowlands
 - LCA 5 Suburban South Dublin
 - Tree Preservation Order
- Celbridge Local Area Plan 2017-2023**
 - Celbridge Preserved Views
 - Celbridge Scenic Route
 - Historical Landscapes
 - Celbridge Preserved Views
 - Celbridge Historic Landscape Area
- Kildare Development Plan 2017-2023**
 - Kildare Scenic Views
 - Scenic Route
- Landscape Character Area**
 - Eastern Transition
 - Northern Lowlands
 - River Liffey



© OpenStreetMap (and) contributors, CC-BY-SA

© Irish Rail (2021). This drawing is confidential and the copyright in it is owned by Irish Rail. This drawing must not be either loaned, copied or otherwise reproduced in whole or in part or used for any purpose without the prior permission of Irish Rail.

The contents of this publication are the sole responsibility of Iarnród Éireann and do not necessarily reflect the opinion of the European Union




Rev	Date	Drn	Chkd	App'd	Description
01	12/11/2020	N/O/N	SK	AG	Description

Client		Engineering Designer	
Iarnród Éireann Irish Rail		TYPSA NAR Supported by: RPS	
Date	01/03/2021	Scale	1:10,000 @ A4
Project Code	5199586	Issuer	TTA/RPS
		QMS Code	
		Drawn	NAR
		Checked	CR
		Approved	AG

Project Title	DART + SOUTH WEST		
Drawing Title	Landscape Constraints (Map 09 of 10)		
Drawing File Name	DP-04-23-DWG-EV-TTA-9861	Version	v01
Status	S3		

DO NOT SCALE USE FIGURED DIMENSIONS ONLY

 

Rev	Date	Dn	Chk'd	App'd	Description
v01	12/11/2020	NOIN	SK	AG	Description

Date 01/03/2021	Scale 1:10,000 @
Project Code 5199586	Issuer TTA/R

Engineering Designer			
  			
Supported by: 			
A4	Drawn NAR	Checked CR	Approved AG
PS	QMS Code		

Project Title	DART + SOUTH WEST		
Drawing Title	Landscape Constraints (Map 10 of 10)		
Drawing File Name	DP-04-23-DWG-EV-TTA-9861	Version v01	Status S3

Legend

-  Engineering Elements
 Buffers: 50m, 100m, 200m, 300m
 Rail Network Centreline

Dublin City Development Plan 2016-2022

-  Designated Landscapes (Conservation Areas)
-  Z9 - To preserve, provide & improve recreational amenity and open space/green networks
-  Z2 - To protect & improve the amenities of residential conservation areas
-  Z11 - To protect & improve canal, river & coastal amenities
-  Views & Prospects

South Dublin Development Plan 2016-2022

- ◆ OS - To preserve and provide for open space and recreational amenities
- LCA 2 Newcastle Lowlands
- LCA 5 Suburban South Dublin
- ✚ Tree Preservation Order

Celbridge Local Area Plan 2017-2023

-  Celbridge Preserved Views
-  Celbridge Scenic Route
-  Historical Landscapes
-  Celbridge Preserved Views
-  Celbridge Historic Landscape Area

Kildare Development Plan 2017-2023

-  Kildare Scenic Views
 Scenic Route

Landscape Character Area

-  Eastern Transition
 Northern Lowlands
 River Liffey





Project Title	DART + SOUTH WEST		
Drawing Title	Landscape Constraints Celbridge		
Drawing File Name	DP-04-23-DWG-EV-TTA-9862	Version v01	Status S3

© OpenStreetMap (and) contributors, CC-BY-SA

DO NOT SCALE USE FIGURED DIMENSIONS ONLY