


**LEGEND**

- Temporary Construction Compound
- Access route
- Irish Rail boundary
- Hoarding (Boundary/Split of compounds)
- SET Buildings
- Access point

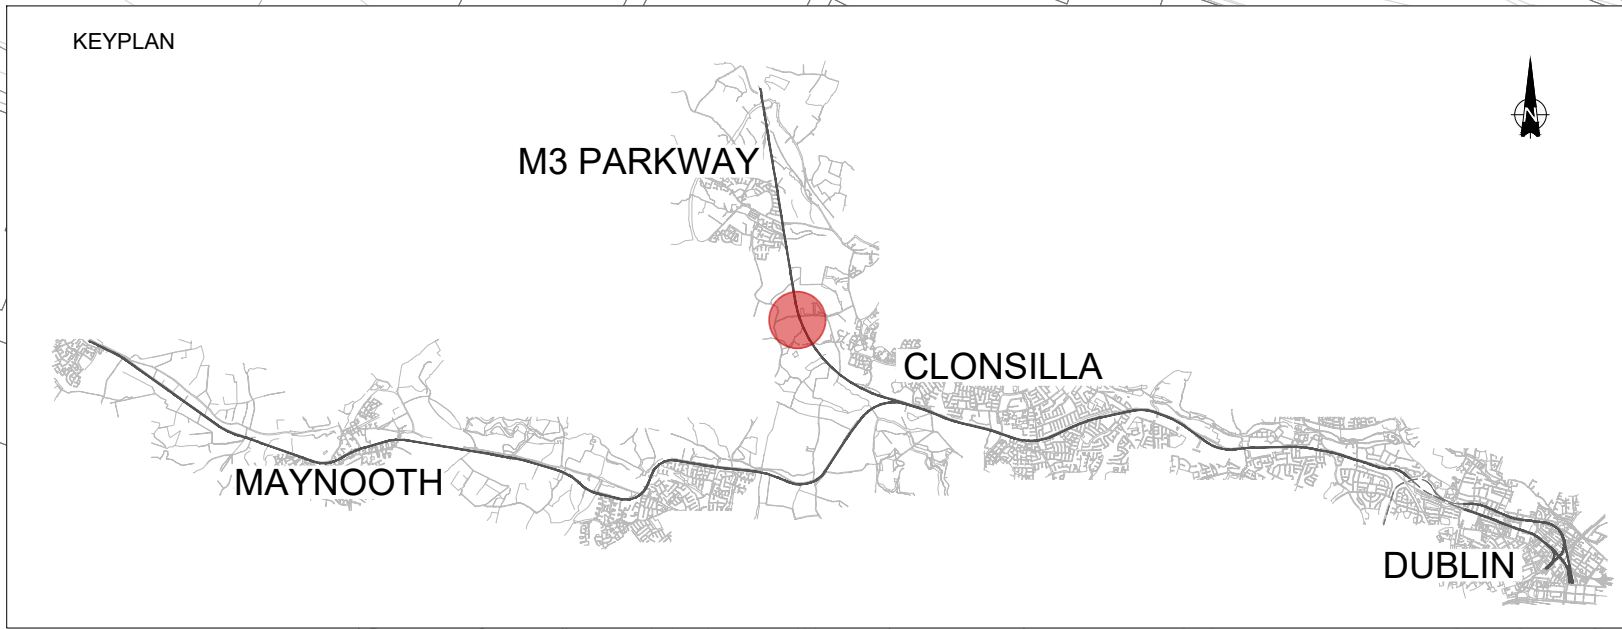

V 01	May 2021	PUBLIC CONSULTATION	DFL	MFP	CCH
REV.	DATE	DESCRIPTION	PRODUCED BY	REVIEWED BY	APPROVED BY
<small>© Irish Rail (2020). This drawing is confidential and the copyright in it is owned by Irish Rail. This drawing must not be either loaned, copied or otherwise reproduced in whole or in part or used for any purpose without the prior permission of Irish Rail. Ordnance Survey Ireland and Government of Ireland. All O.S. data used for plans are printed under "Copyright Ordnance Survey Ireland" Survey No. 0039720 (OSI Aerial Data or OSI Lidar Data) &amp; Survey No. 2020051_NMA_100 (OSI Vector Data). All elevations are in metres and relate to OSI Geoid Model (OSGM02) Malin Head as defined by existing Project Control. All Co-ordinates are in Irish Transverse Mercator Grid (ITM) as defined by OSI active GPS station Tallaght College (TLLG).</small>					

Client

Consultant

Project

Drawing Title

COMPOUND LOCATION LAYOUTS  
CC-PW-S8-104970-B AND CC-SUB-S8-105060

Scale: 1:500 @ A1

Drawing Number	Project	Originator	Discipline	Location	Type	Role	Number	Phase
MAY	MDC	RGN	OTHE	DR	Y	0001	B	
Date:	Job No:	Status:	Rev:	Sheet:				
May 2021	P/101086	S4 Suitable for Acceptance	V 01	63 of 65				