


KEY PLAN

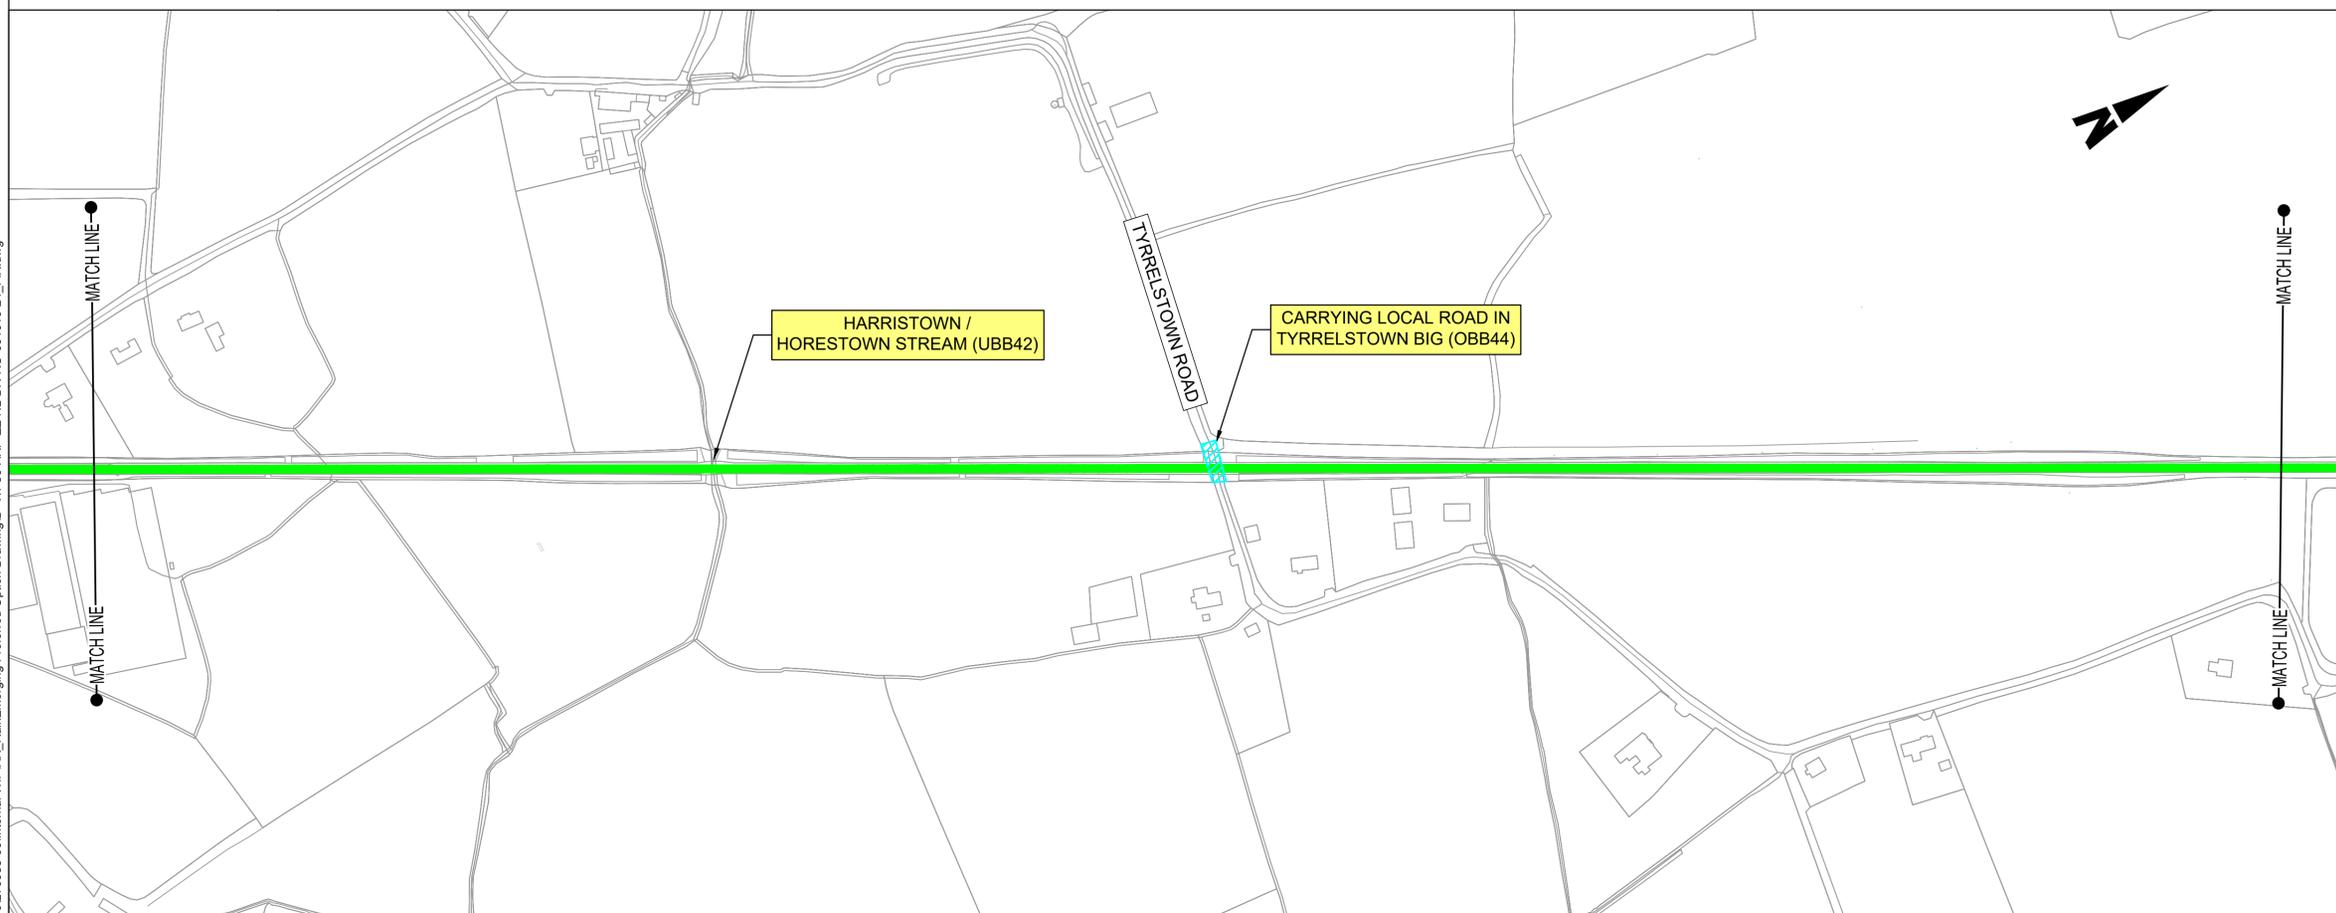

INFORMATION IS PRESENTED FOR PUBLIC CONSULTATION NO.1

NOT ALL DESIGN DETAIL OR CONSTRUCTION RELATED DETAILS ARE KNOWN AT THIS TIME, E.G. SUBSTATION LOCATIONS, CONSTRUCTION COMPOUNDS, TEMPORARY BRIDGE REQUIREMENTS, TEMPORARY UTILITY DIVERSIONS AND OTHER ELEMENTS.

POTENTIAL INTERFERENCE WITH PROPERTY RIGHTS IS BASED ON THE LEVEL OF INFORMATION AND DESIGN AVAILABLE AT THIS TIME. FURTHER WORK INCLUDING DETAILED DESIGN AND TECHNICAL AND CONSTRUCTION RELATED SOLUTIONS WILL SEEK TO MINIMISE POTENTIAL INTERFERENCE WITH PROPERTY RIGHTS.

NOTE:

1. BRIDGE PARAPET MODIFICATIONS REQUIRED AT A NUMBER OF OVERBRIDGES BETWEEN MALAHIDE AND DROGHEDA TO PROVIDE PROTECTION FROM OVERHEAD LINE EQUIPMENT.

LEGEND:

- NEW ELECTRIFICATION IN EXISTING RAIL CORRIDOR
- TRACK MODIFICATIONS IN EXISTING RAIL CORRIDOR
- NEW ELECTRIFICATION AND TRACK MODIFICATION IN EXISTING RAIL CORRIDOR
- EXISTING ELECTRIFIED RAIL CORRIDOR - MINIMAL OR NO WORKS REQUIRED
- SIGNIFICANT WORK / INTERVENTION REQUIRED (INCLUDING BRIDGE RECONSTRUCTION)
- MINOR WORK / INTERVENTION REQUIRED
- MINOR WORK REQUIRED
- EXISTING STATION

BRIDGES

- OBXX EXISTING BRIDGE / ROAD OVER RAILWAY CORRIDOR
- UBXX EXISTING BRIDGE / ROAD/RIVER UNDER RAILWAY CORRIDOR

Disclaimer

© Irish Rail (2021). This drawing is confidential and the copyright in it is owned by Irish Rail. This drawing must not be either loaned, copied or otherwise reproduced in whole or in part or used for any purpose without the prior permission of Irish Rail.

© OpenStreetMap contributors

© Ordnance Survey Ireland and Government of Ireland. All O.S. data used for plans are printed under "Copyright Ordnance Survey Ireland" Survey No. 0039720 (OSi Aerial Data or OSi Lidar Data) & Survey No. 2021051, NMA, 180 (OSi Vector Data). All elevations are in metres and relate to OSi Geoid Model (OSGM02) Malin Head as defined by existing Project Control. All Co-ordinates are in Irish Transverse Mercator Grid (ITM) as defined by OSi active GPS station Tallaght College (TL4C).



Rev	Date	Drn	Chk'd	App'd	Description
P01	07/12/2021	SR	RS	GS	FOR PUBLIC CONSULTATION No 1

Client
Iarnród Éireann
Irish Rail

Engineering Designer
ARUP

Date: 07/12/2021 | Scale: 1:2500 @ A1, 1:5000 @ A3

Project Code: D+WP56 | Originator Code: ARP | QMS Code: 280275-00

Drawn: SR | Checked: RS | Approved: GS

Project Title
DART+ COASTAL NORTH

Drawing Title
EMERGING PREFERRED OPTION - MAP 19 OF 37
TYRRELSTOWN AND SURROUNDS

Drawing File Name
D+WP56-ARP-ZZ-NL-DR-RO-001019

Sheet Number
19 of 37

Status
S3

Rev
P01

DO NOT SCALE USE FIGURED DIMENSIONS ONLY

\\global\europa\dublin\jobs\279000\0279933-00\Internal\WIP\RX_Rail\Emerging Preferred Option Drawing\D+WP56-ARP-ZZ-NL-DR-RO-001010-24_FIX.dwg