


LEGEND

	Temporary Construction Compound
	Access route
	Optional access route
	Irish Rail boundary

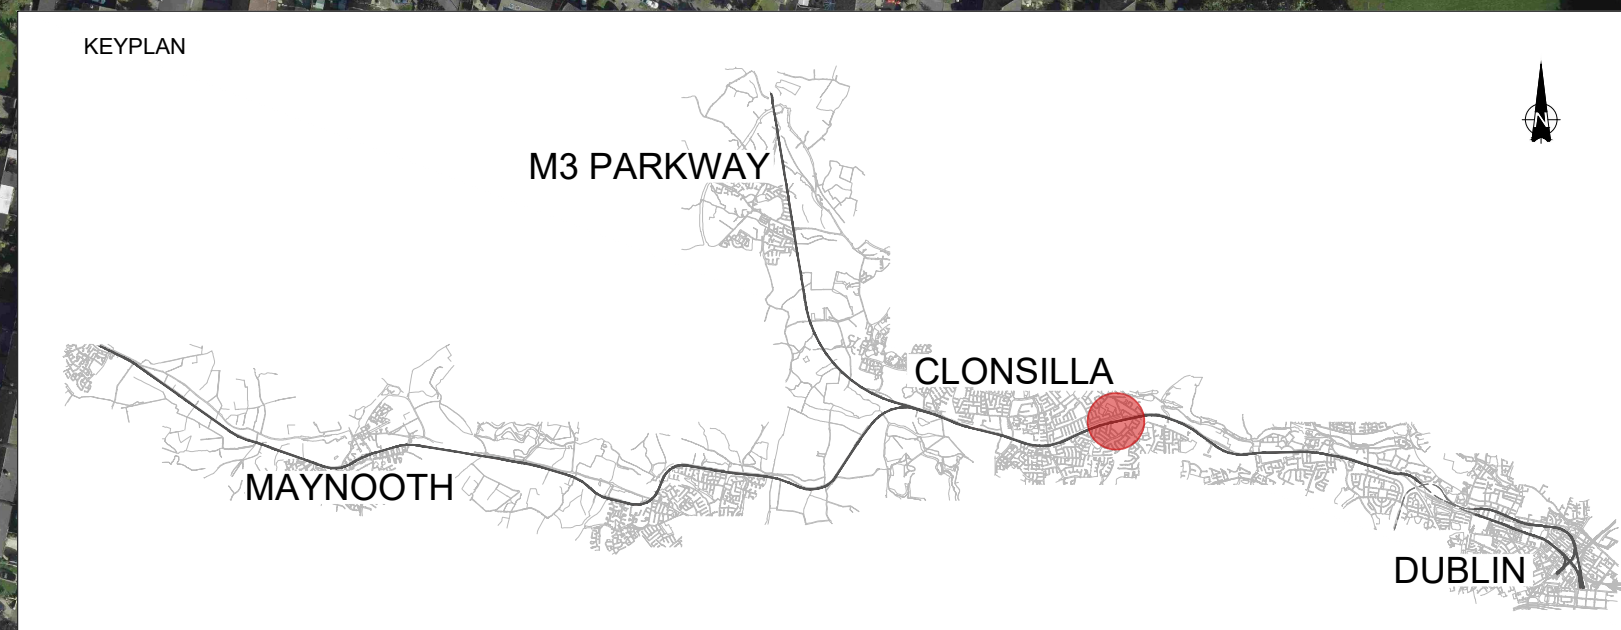

REV	DATE	DESCRIPTION	DFL	MFP	CCH
V 01	May 2021	PUBLIC CONSULTATION			

© Irish Rail (2020). This drawing is confidential and the copyright in it is owned by Irish Rail. This drawing must not be either loaned, copied or otherwise reproduced in whole or in part or used for any purpose without the prior permission of Irish Rail. Ordnance Survey Ireland and Government of Ireland. All O.S. data used for plans are printed under "0039720 (OS) Aerial Data or OS Lidar Data 1 & Survey No. 2020/OSL_NMA_190 (OS) Vector Data). All elevations are in metres and relate to OSi Geoid Model (OSGM02) Malin Head as defined by existing Project Control. All Co-ordinates are in Irish Transverse Mercator Grid (ITM) as defined by OSi active GPS station Tallaght College (TLLG).

Client

Tionscald Éireann Project Ireland 2040

NTA Udarás Náisiúnta Iompair National Transport Authority

lanróid Éireann Irish Rail

Consultant

IDOM

C3

IRÓD ROUGHAN & O'DONOVAN

Project

DART+ West

Drawing Title

COMPOUND LOCATION
ACCESS ROUTES
CC-STR-S5-56060-B AND CC-STR-S5-56130-B

Scale: 1:2500 @ A1

Drawing Number | Project | Originator | Discipline | Location | Type | Role | Number | Phase
MAY MDC RGN OTHE DR Y 0001 B

Date: May 2021 | Job No: P/101086 | Status: S4 Suitable for Acceptance | Rev: V 01 | Sheet: 23 of 65