
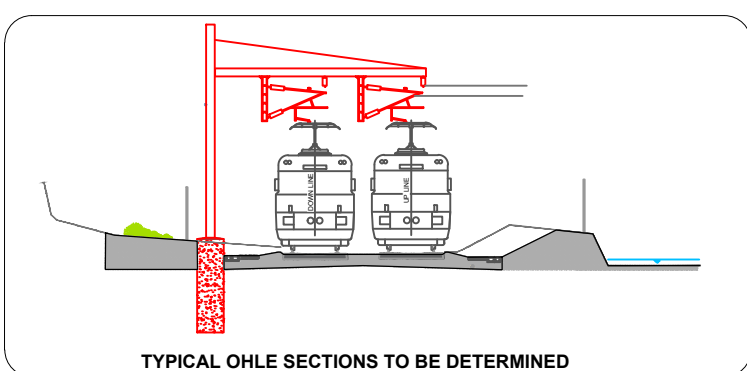
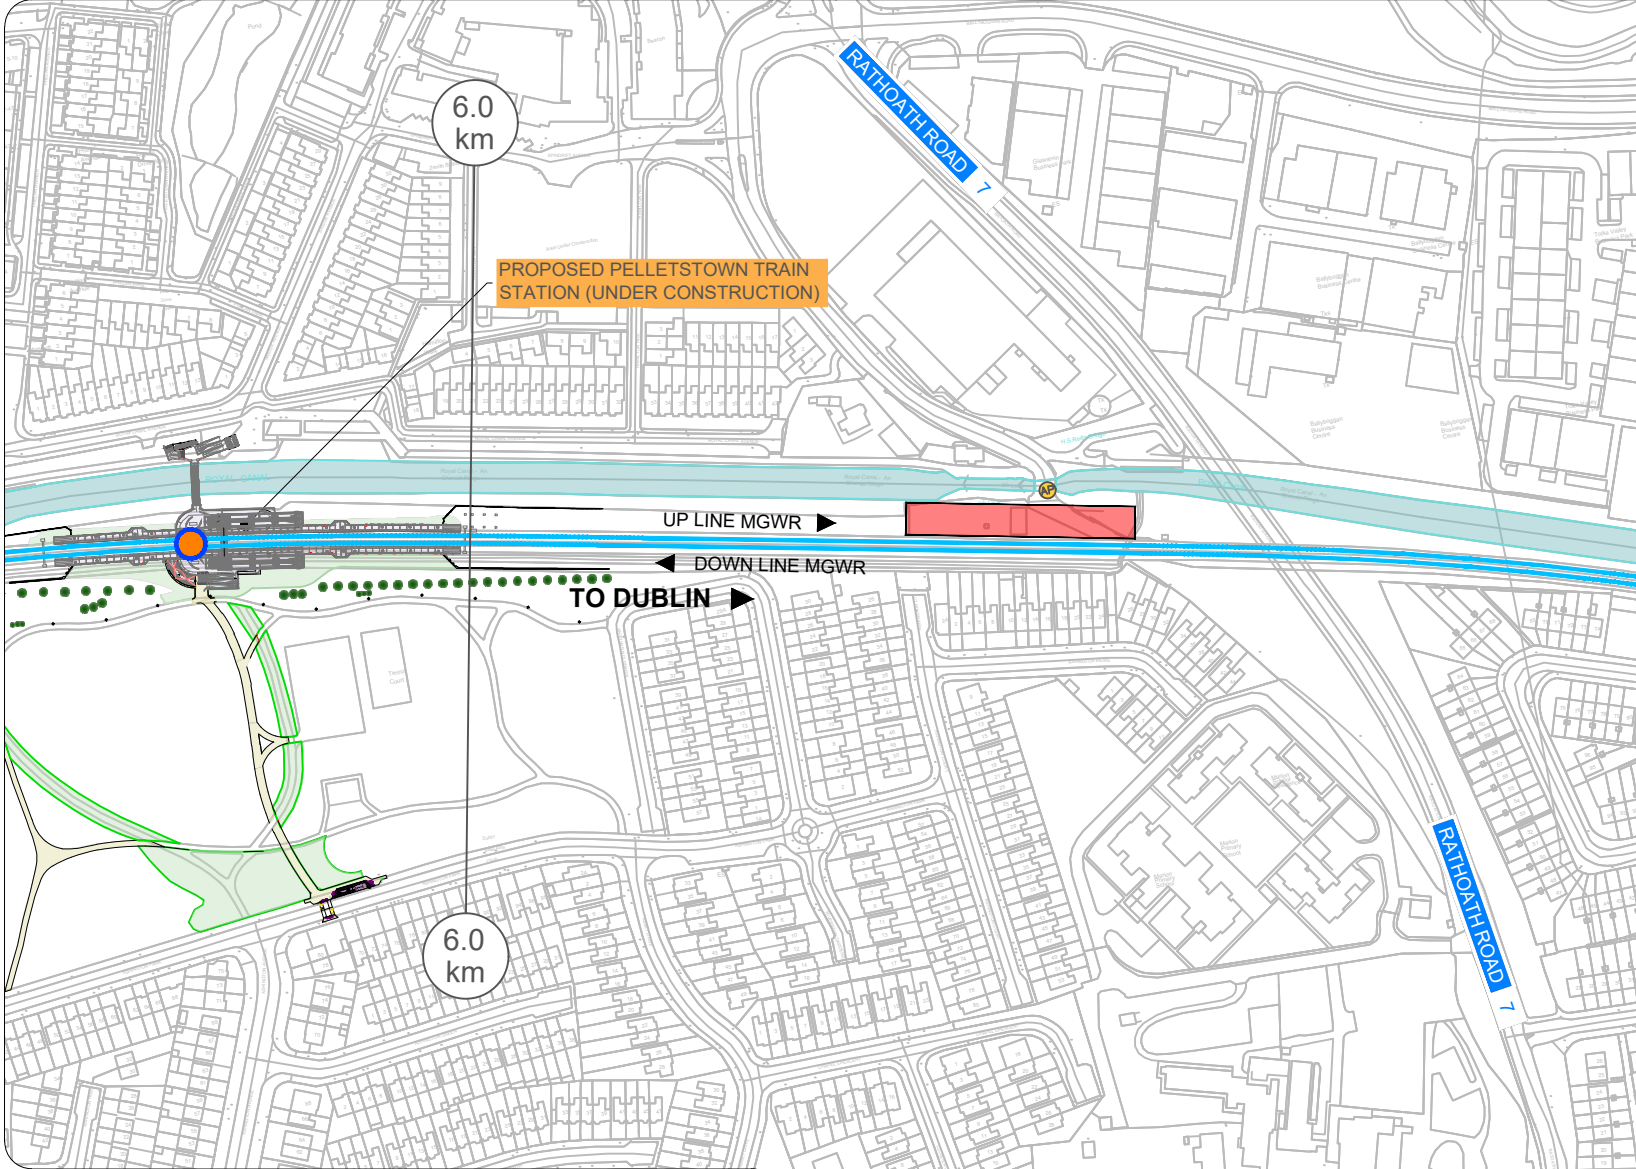


LEGEND:

- CONSTRUCTION COMPOUND
- LEVEL CROSSING CONSTRUCTION COMPOUND
- SUB-STATION
- SER (Signalling Equipment Room) & PSP (Principal Supply Point) BUILDINGS
- TER (Telecommunication Equipment Room) BUILDINGS
- BRIDGE ALTERATIONS
- CONCRETE TRACK SLAB
- EXISTING ELECTRIFIED DART LINE
- PROPOSED CONCRETE TRACK SLAB & ELECTRIFICATION
- PROPOSED TRACK ALIGNMENT MODIFICATIONS & ELECTRIFICATION
- PROPOSED TRACK ALIGNMENT MODIFICATIONS, NOT ELECTRIFIED
- PROPOSED RAILWAY ELECTRIFICATION
- PARAPET HEIGHTENING
- EXISTING RAILWAY STATION
- PROPOSED LEVEL CROSSING CLOSURE

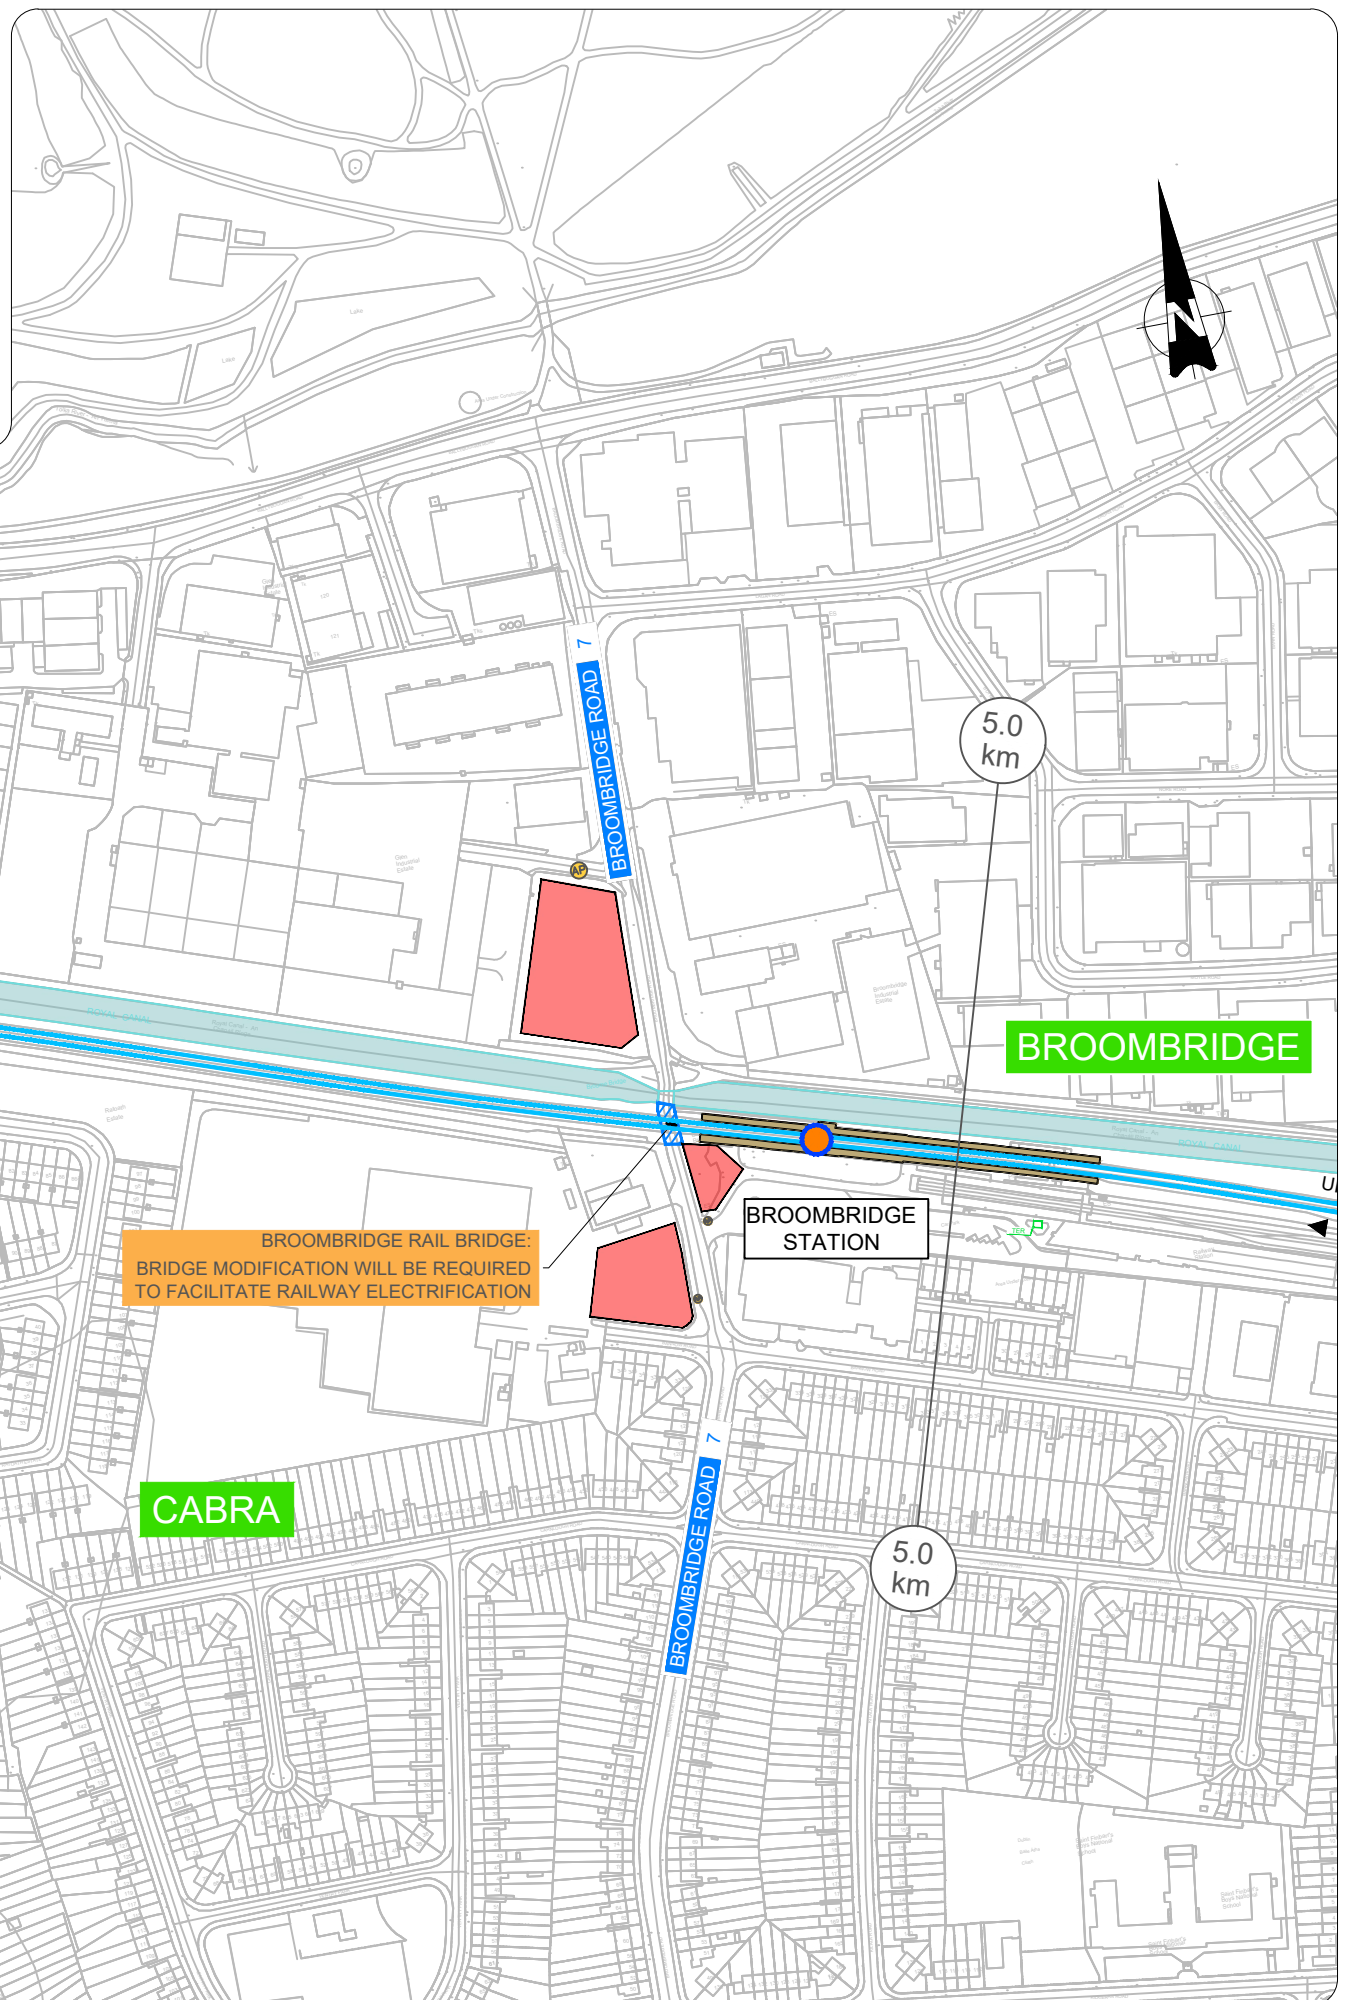

BROOMBRIDGE RAIL BRIDGE: BRIDGE MODIFICATION WILL BE REQUIRED TO FACILITATE RAILWAY ELECTRIFICATION

BROOMBRIDGE STATION

<table border="1" style="width: 100%; border-collapse: collapse;"> <thead> <tr> <th>REV</th> <th>DATE</th> <th>DESCRIPTION</th> <th>PRODUCED BY</th> <th>REVIEWED BY</th> <th>APPROVED BY</th> </tr> </thead> <tbody> <tr> <td>V 01</td> <td>May 2021</td> <td>PUBLIC CONSULTATION</td> <td>MMC</td> <td>TL</td> <td>BC</td> </tr> </tbody> </table> <p style="font-size: 8px;">© Iain Hall (2021). This drawing is confidential and the copyright in it is owned by Iain Hall. This drawing may not be used for any other purpose without the prior written consent of Iain Hall. © Iain Hall (2021). This drawing is confidential and the copyright in it is owned by Iain Hall. This drawing may not be used for any other purpose without the prior written consent of Iain Hall. All dimensions are in millimetres unless otherwise stated. All dimensions are in millimetres unless otherwise stated. All coordinates are in Irish Transverse Mercator Grid (ITM) as defined by OSI active GPS station Tallaght College (ITL15).</p>	REV	DATE	DESCRIPTION	PRODUCED BY	REVIEWED BY	APPROVED BY	V 01	May 2021	PUBLIC CONSULTATION	MMC	TL	BC	<p>Client</p> <p>2040</p> <p>NTA</p> <p>Iarnród Éireann Irish Rail</p> <p>Project</p> <p>DART+ West</p>	<p>Drawing Title</p> <p>OPTIONS SELECTION - SCHEMATIC LAYOUT Sheet 06 of 39</p> <p>Scale: 1:1,250 @ A0</p> <p>Drawing Number Project Originator Discipline Location Type Role Number Phase</p> <p>MAY MDC CIV ROUT DR V 0006 B</p> <p>Date: May 2021 Job No: P1101086 Status: S4 - Suitable for Acceptance Rev: V 01 Sheet: 06 of 39</p>
REV	DATE	DESCRIPTION	PRODUCED BY	REVIEWED BY	APPROVED BY									
V 01	May 2021	PUBLIC CONSULTATION	MMC	TL	BC									