

9	Ordnance Survey Ireland and Government of Ireland. All O.S. data used for plans are printed under "Copyright Ordnance Surve
	Survey No. 0039721 (OSI Aerial Data or OSI Lidar Data)& Survey No. 2021/OSI_NMA_180 (OSi Vector Data).
	All elevations are in metres and relate to OSi Geoid Model (OSGM02) Malin Head as defined by existing Project Control

All Co-ordinates are in Irish Transverse Mercator Grid (ITM) as defined by OSi active GPS station Tallaght College (TLLG).






OPTION 2

WESTMANSTOWN SPORTS AND CONFERENCE CENTRE



Drawing Title Scale: 1:2500 @ A1 0 31.25 62.5

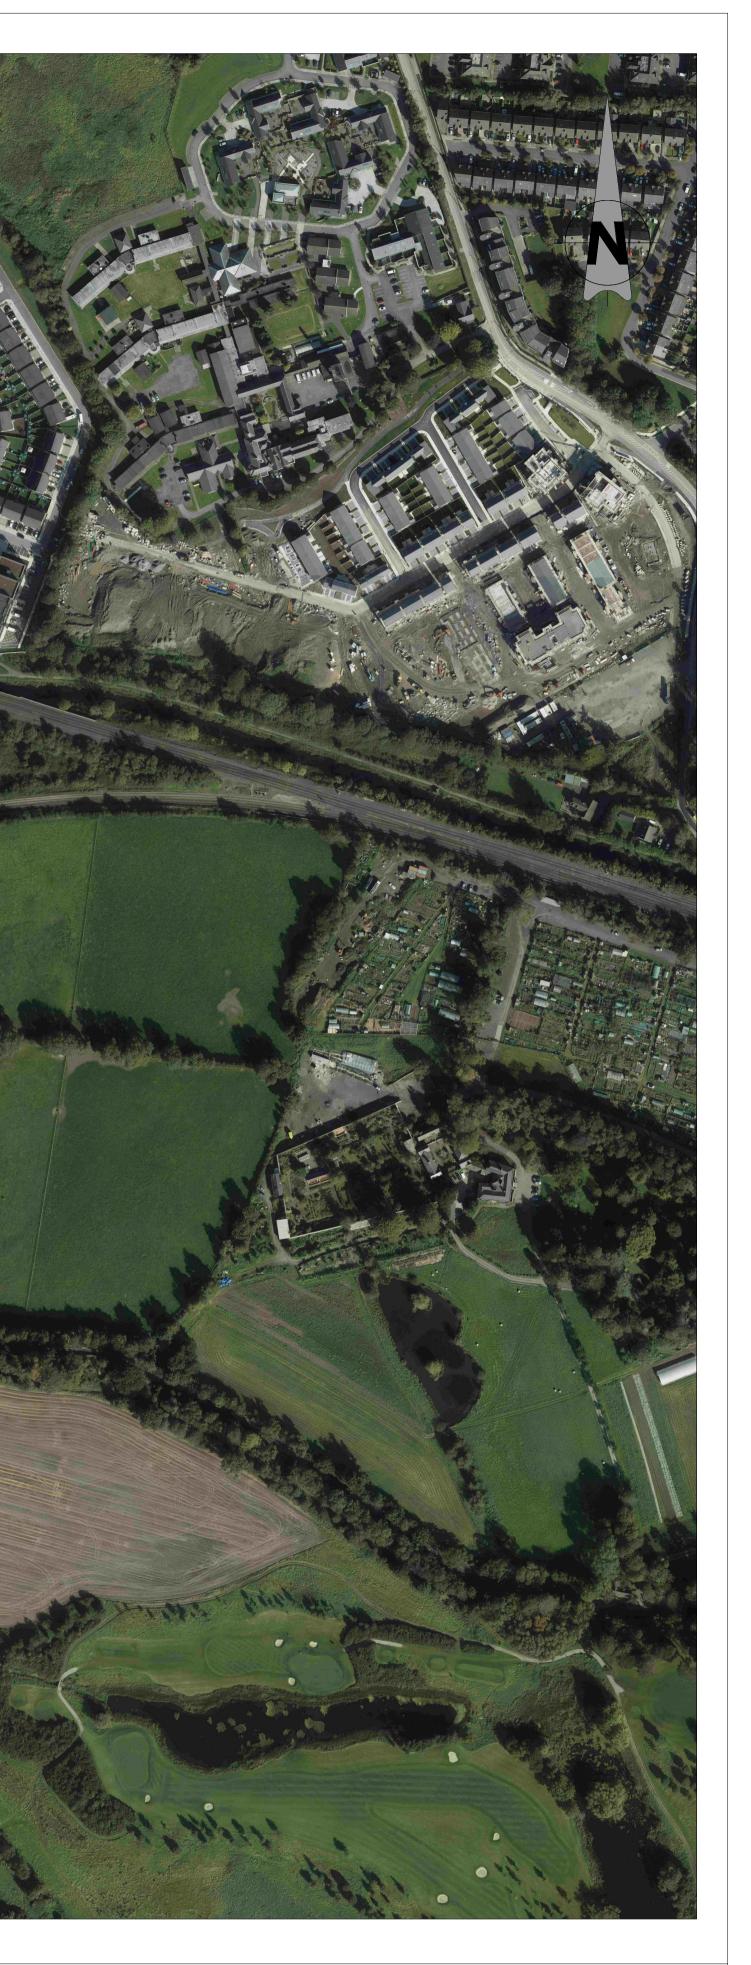

OPTIONS SELECTION - LC05
BABERSTOWN - MCA 2
SHEET 1 OF 1

SHEET 1 OF 1												
	Drawing Numbe	r ∣ Project ∣	Originator	Discipline	Location	Туре	Role	Num	oer ∣	Phase		
		MAY	ROD	HRW	LC05	DR	С	000)2	В		
125	Date: May 2021	Job No: P/101086	Status: S4	- Suitable f	or Accepta	nce	Rev:	01	Sheet	:: 01 of 01		