


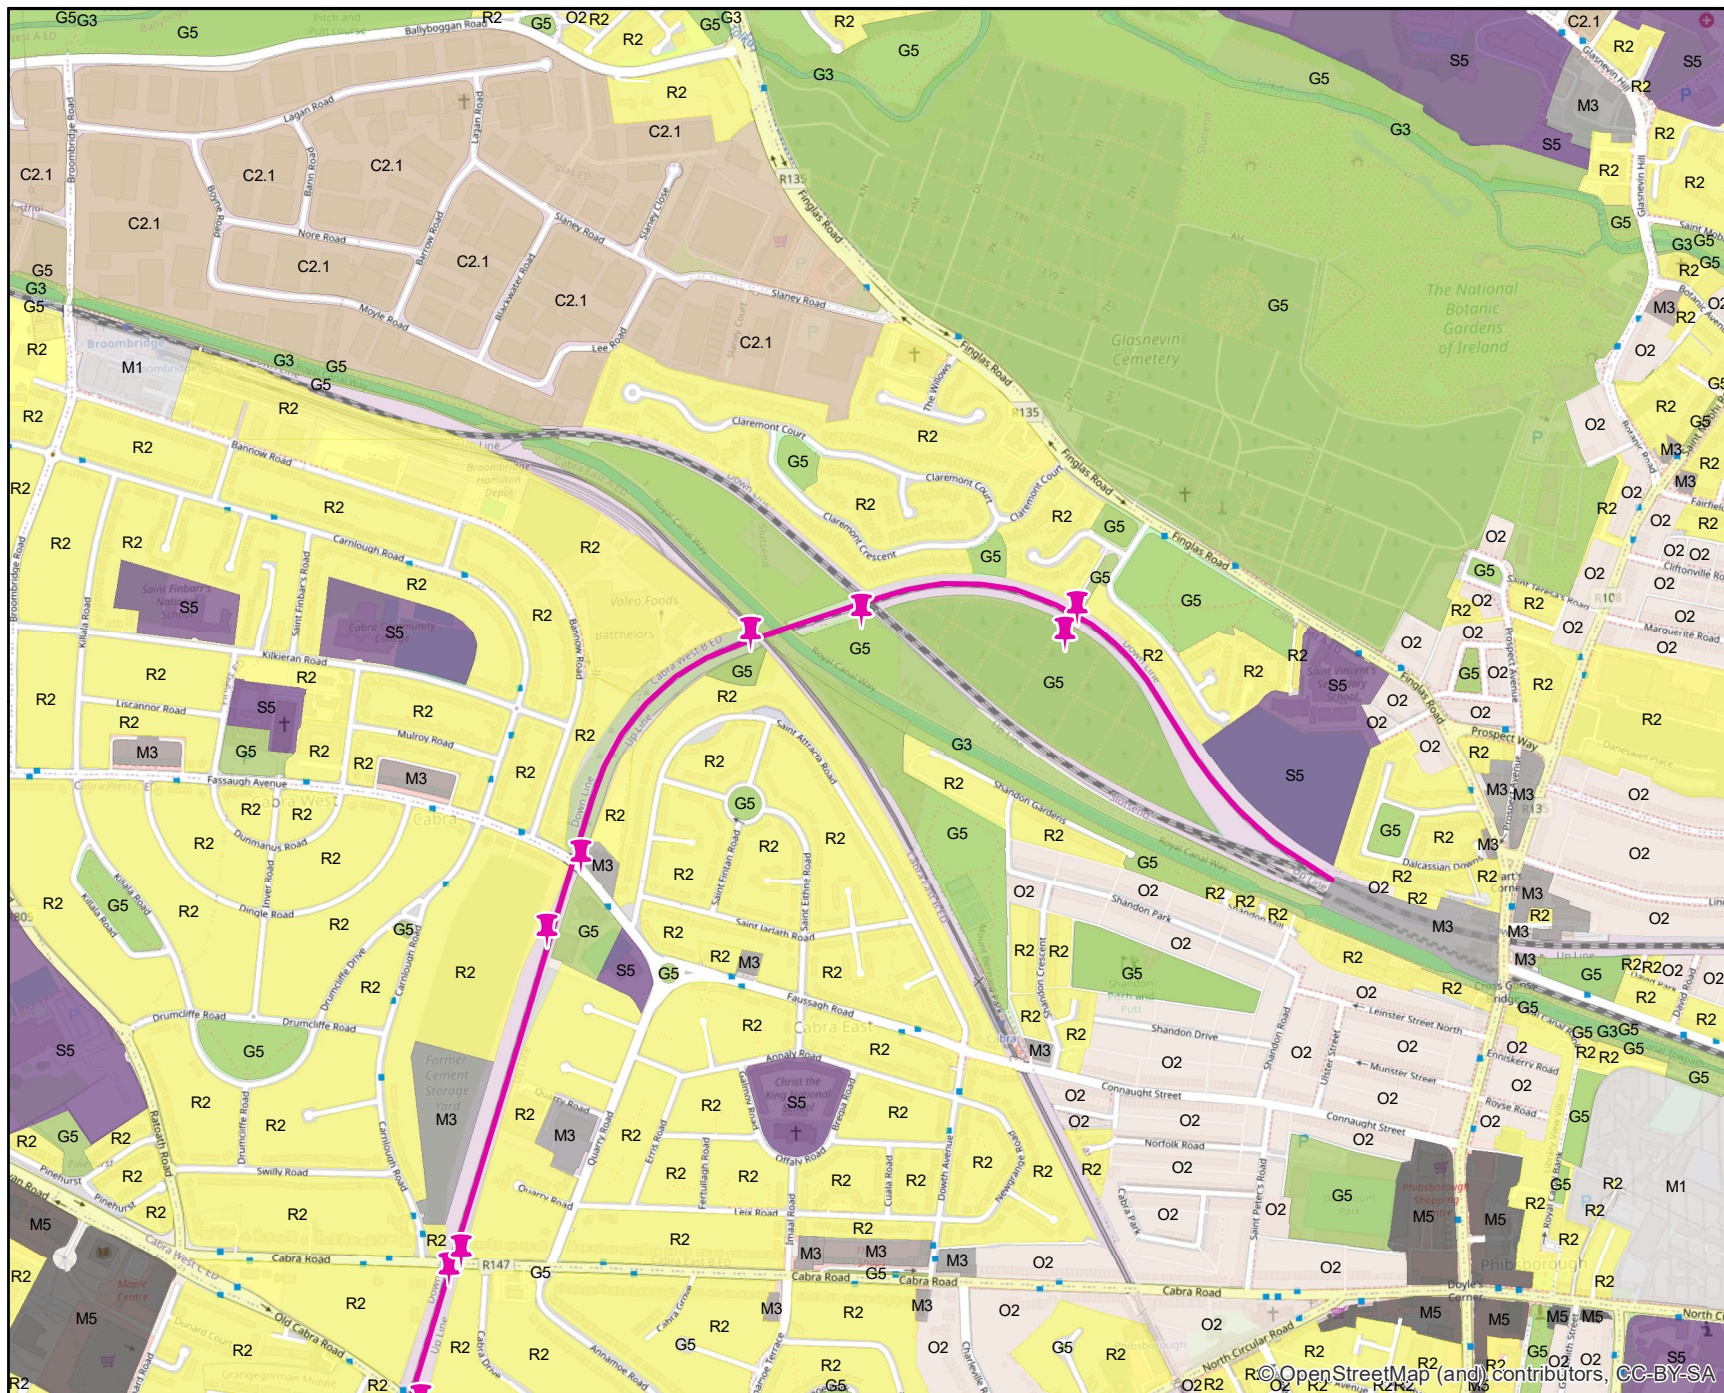

Legend

Engineering Elements

Rail Network Centreline

Current Development Plans - GZT

ZONE_GZT

- C1.1 - Commercial, retail
- C1.2 - Retail warehouse
- C2.1 - Industrial, enterprise, employment
- C2.2 - General industry
- C3 - Office, business/technology park
- C4 - Warehouse (excl. retail warehouse)
- C5 - Tourism and related
- C6 - Mixed general commercial/industrial/enterprise
- C7 - Other commercial/industrial/enterprise uses
- G1 - Open space, park
- G2 - Walkway, cycleway, bridle path
- G3 - Conservation, amenity or buffer space
- G4 - Active open space
- G5 - Mixed general 'green'/recreation/conservation
- M1 - Mixed Use, general dev. proposal
- M2 - City/Town/Village Centre, central
- M3 - District, neighbourhood centre
- M4 - Built up area
- M5 - Other mix of uses
- N1.1 - Road Transport
- N1.2 - Rail
- N1.3 - Airport
- N1.4 - Seaport/Harbour
- N1.5 - Mixed general transport uses
- N1.6 - Other transport/general uses
- N2.1 - Water
- N2.2 - Wastewater
- N2.3 - Mixed general water/wastewater uses
- N2.4 - Other water/waste water uses
- N3.1 - Gas
- N3.2 - Electricity
- N3.4 - Other gas and electricity uses
- N4 - Telecommunications
- N5 - Solid waste
- N6 - Other networks and basic infrastr./util
- O1 - Strategic reserve, White land
- O2 - General
- P1 - Agriculture
- P2 - Forestry
- P3 - Aquaculture and Fishing
- P4 - Quarrying/Mining
- P5 - Mixed general primary sector uses including rural
- P6 - Other primary sector uses
- R1 - New/proposed residential
- R2 - Existing residential
- R3 - Residential, mixed residential and other uses
- R4 - Strategic Residential Reserve
- S1 - Education
- S2 - Health and related
- S3 - Community facilities
- S4 - General public administration
- S5 - Mixed general community services/facilities
- S6 - Other community services/facilities uses



© Irish Rail (2021). This drawing is confidential and the copyright in it is owned by Irish Rail. This drawing must not be either loaned, copied or otherwise reproduced in whole or in part or used for any purpose without the prior permission of Irish Rail.

The contents of this publication are the sole responsibility of Iarnród Éireann and do not necessarily reflect the opinion of the European Union



DART+ South West



Rev	Date	Dn	Chkd	App'd	Description
v01	28/10/2020	SK	SK	LK	Description

Iarnród Éireann Irish Rail

Date: 01/03/2021
Project Code: 5199586

Engineering Designer
ATKINS
Supported by: **rps**


Scale: 1:10,000 @ A4
Drawn: SK
Checked: LK
Approved: AG

Project Title: **DART + SOUTH WEST**

Drawing Title: **Current Development Plans**
(Map 01 of 10)

Drawing File Name: **DP-04-23-DWG-EV-TTA-9857** Version: v01 Status: S3

DO NOT SCALE USE FIGURED DIMENSIONS ONLY

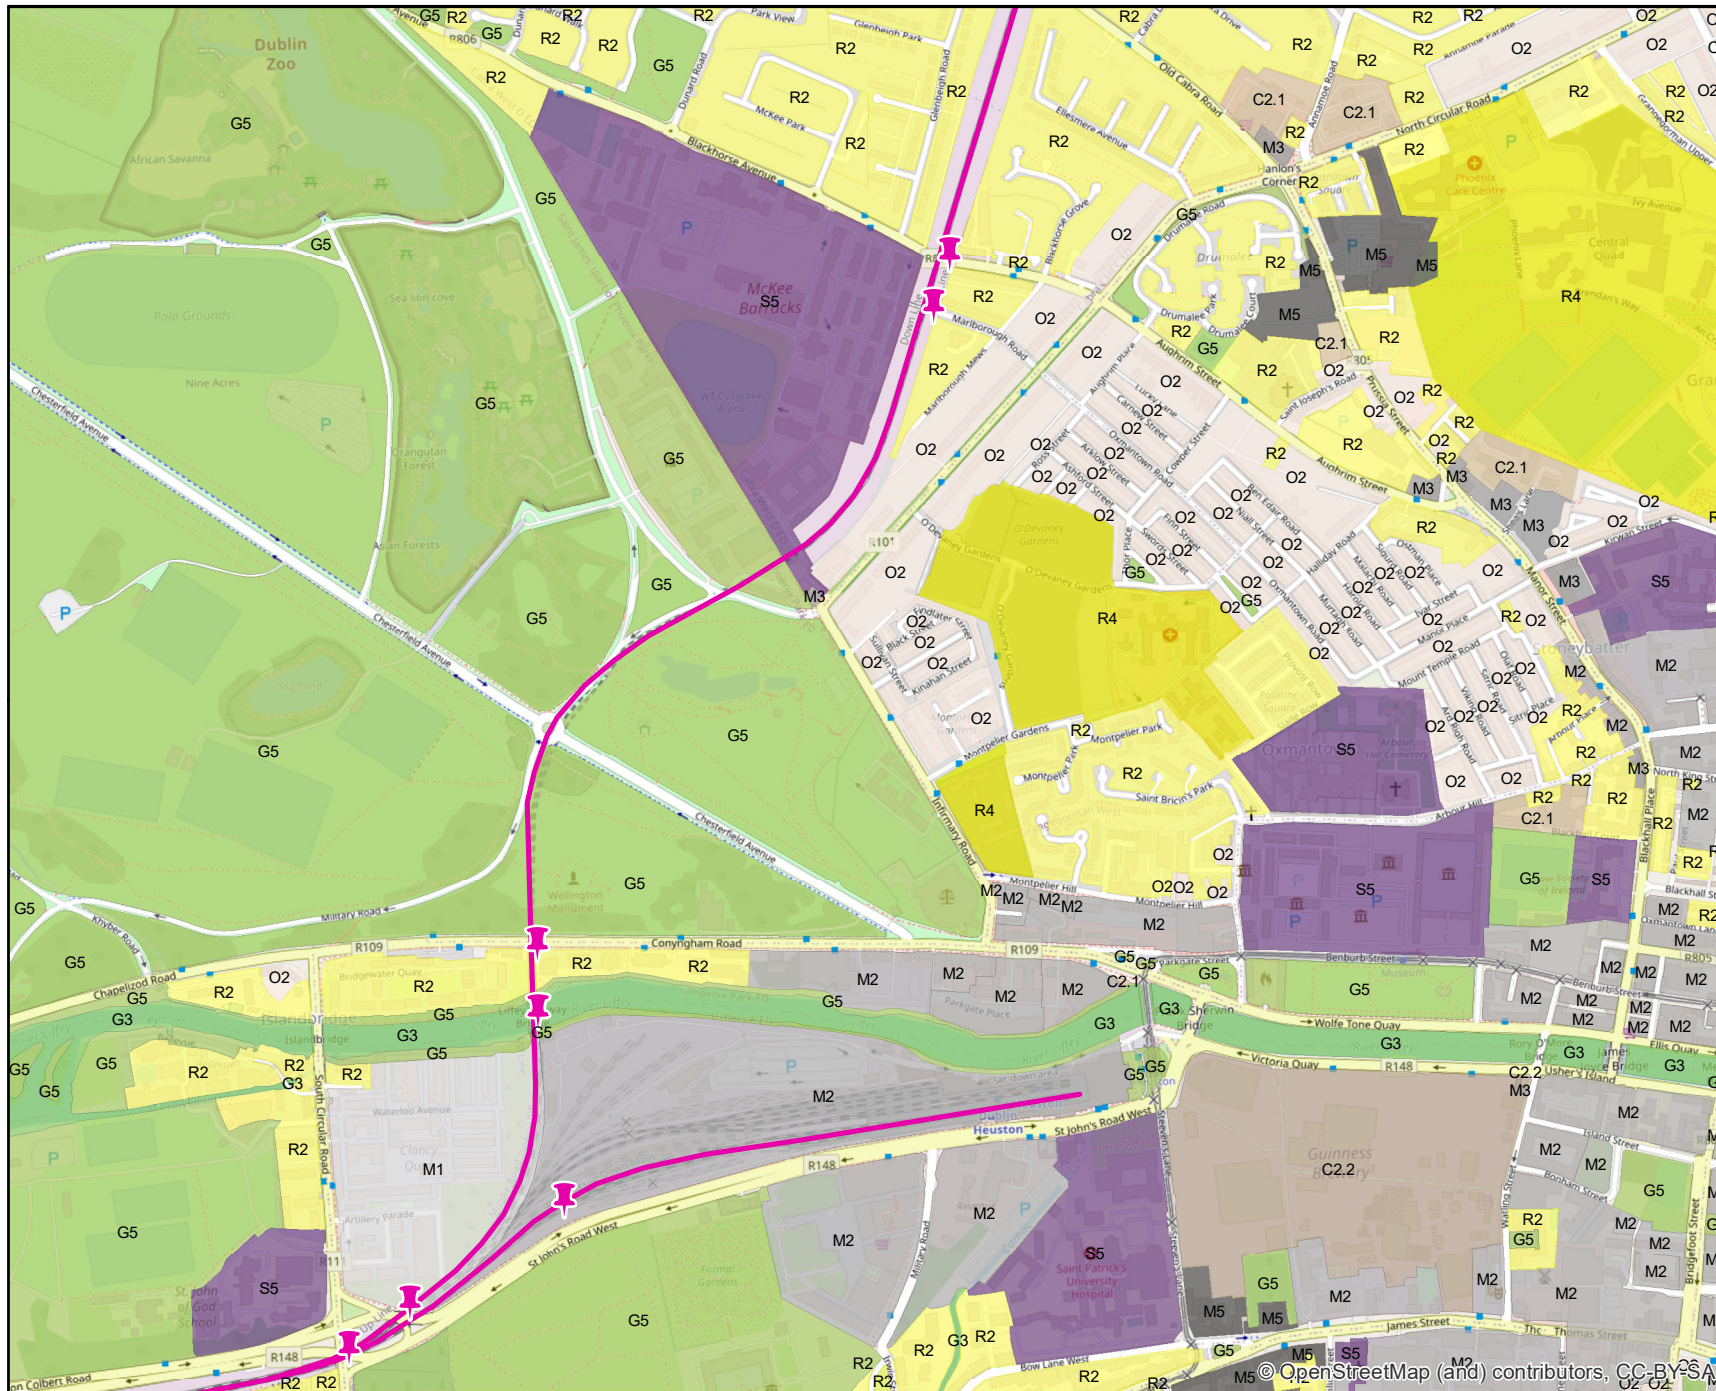

Legend

Engineering Elements

Rail Network Centreline

Current Development Plans - GZT

ZONE_GZT

- C1.1 - Commercial, retail
- C1.2 - Retail warehouse
- C2.1 - Industrial, enterprise, employment
- C2.2 - General industry
- C3 - Office, business/technology park
- C4 - Warehouse (excl. retail warehouse)
- C5 - Tourism and related
- C6 - Mixed general commercial/industrial/enterprise
- C7 - Other commercial/industrial/enterprise uses
- G1 - Open space, park
- G2 - Walkway, cycleway, bridle path
- G3 - Conservation, amenity or buffer space
- G4 - Active open space
- G5 - Mixed general 'green'/recreation/conservation
- M1 - Mixed Use, general dev. proposal
- M2 - City/Town/Village Centre, central
- M3 - District, neighbourhood centre
- M4 - Built up area
- M5 - Other mix of uses
- N1.1 - Road Transport
- N1.2 - Rail
- N1.3 - Airport
- N1.4 - Seaport/Harbour
- N1.5 - Mixed general transport uses
- N1.6 - Other transport/general uses
- N2.1 - Water
- N2.2 - Wastewater
- N2.3 - Mixed general water/wastewater uses
- N2.4 - Other water/waste water uses
- N3.1 - Gas
- N3.2 - Electricity
- N3.4 - Other gas and electricity uses
- N4 - Telecommunications
- N5 - Solid waste
- N6 - Other networks and basic infrastructure
- O1 - Strategic reserve, White land
- O2 - General
- P1 - Agriculture
- P2 - Forestry
- P3 - Aquaculture and Fishing
- P4 - Quarrying/Mining
- P5 - Mixed general primary sector uses including rural
- P6 - Other primary sector uses
- R1 - New/proposed residential
- R2 - Existing residential
- R3 - Residential, mixed residential and other uses
- R4 - Strategic Residential Reserve
- S1 - Education
- S2 - Health and related
- S3 - Community facilities
- S4 - General public administration
- S5 - Mixed general community services/facilities
- S6 - Other community services/facilities uses



© Irish Rail (2021). This drawing is confidential and the copyright in it is owned by Irish Rail. This drawing must not be either loaned, copied or otherwise reproduced in whole or in part or used for any purpose without the prior permission of Irish Rail.

The contents of this publication are the sole responsibility of Iarnród Éireann and do not necessarily reflect the opinion of the European Union





Rev	Date	Dn	Chkd	App'd	Description
v01	28/10/2020	SK	SK	LK	Description

Client		Engineering Designer	
Iarnród Éireann Irish Rail		ATKINS TYPSA Supported by: rps	
Date	01/03/2021	Scale	1:10,000 @ A4
Project Code	5199586	Issuer	TTARPS
OMS Code		Drawn	SK
		Checked	LK
		Approved	AG

Project Title		DART + SOUTH WEST	
Drawing Title		Current Development Plans (Map 02 of 10)	
Drawing File Name		DP-04-23-DWG-EV-TTA-9857	
Version	v01	Status	S3

DO NOT SCALE USE FIGURED DIMENSIONS ONLY

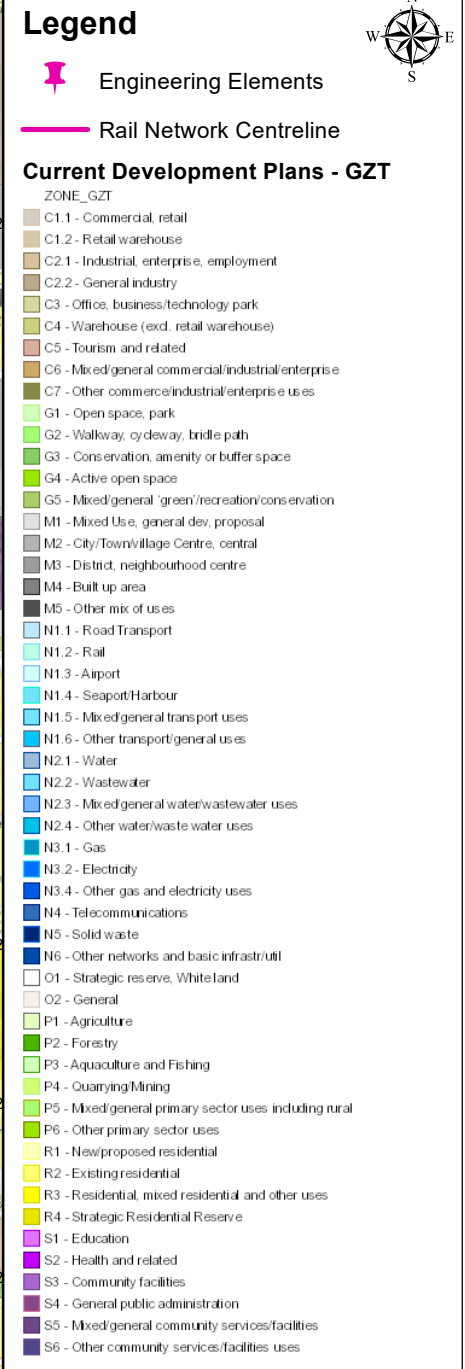

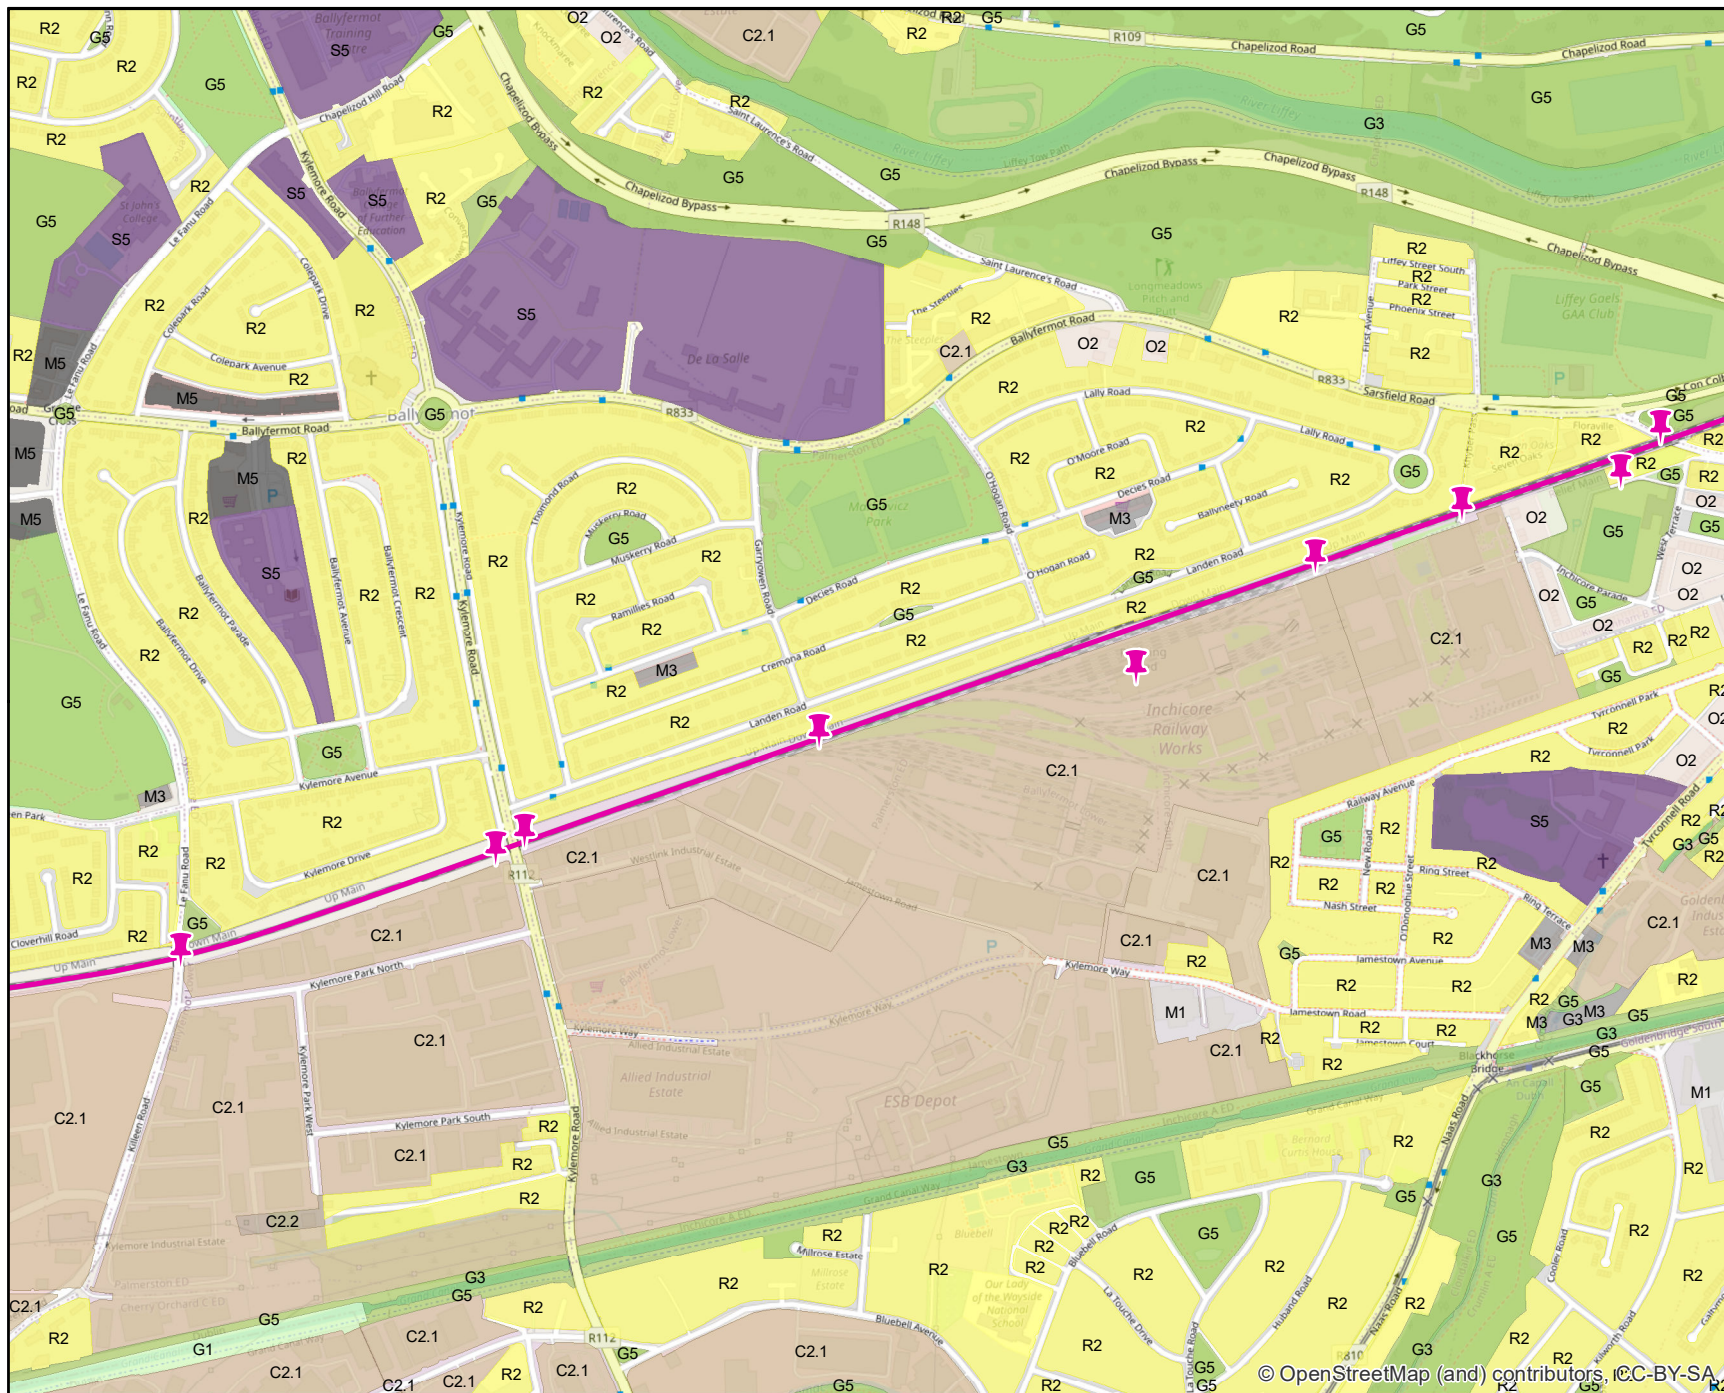

Legend

Engineering Elements

Rail Network Centreline


Current Development Plans - GZT

- ZONE_GZT
- C1.1 - Commercial, retail
 - C1.2 - Retail warehouse
 - C2.1 - Industrial, enterprise, employment
 - C2.2 - General industry
 - C3 - Office, business/technology park
 - C4 - Warehouse (excl. retail warehouse)
 - C5 - Tourism and related
 - C6 - Mixed general commercial/industrial/enterprise
 - C7 - Other commercial/industrial/enterprise uses
 - G1 - Open space, park
 - G2 - Walkway, cycleway, bridle path
 - G3 - Conservation, amenity or buffer space
 - G4 - Active open space
 - G5 - Mixed general 'green'/recreation/conservation
 - M1 - Mixed Use, general dev. proposal
 - M2 - City/Town/Village Centre, central
 - M3 - District, neighbourhood centre
 - M4 - Built up area
 - M5 - Other mix of uses
 - N1.1 - Road Transport
 - N1.2 - Rail
 - N1.3 - Airport
 - N1.4 - Seaport/Harbour
 - N1.5 - Mixed general transport uses
 - N1.6 - Other transport/general uses
 - N2.1 - Water
 - N2.2 - Wastewater
 - N2.3 - Mixed general water/wastewater uses
 - N2.4 - Other water/waste water uses
 - N3.1 - Gas
 - N3.2 - Electricity
 - N3.4 - Other gas and electricity uses
 - N4 - Telecommunications
 - N5 - Solid waste
 - N6 - Other networks and basic infrastructure
 - O1 - Strategic reserve, White land
 - O2 - General
 - P1 - Agriculture
 - P2 - Forestry
 - P3 - Aquaculture and Fishing
 - P4 - Quarrying/Mining
 - P5 - Mixed general primary sector uses including rural
 - P6 - Other primary sector uses
 - R1 - New/proposed residential
 - R2 - Existing residential
 - R3 - Residential, mixed residential and other uses
 - R4 - Strategic Residential Reserve
 - S1 - Education
 - S2 - Health and related
 - S3 - Community facilities
 - S4 - General public administration
 - S5 - Mixed general community services/facilities
 - S6 - Other community services/facilities uses



© Irish Rail (2021). This drawing is confidential and the copyright in it is owned by Irish Rail. This drawing must not be either loaned, copied or otherwise reproduced in whole or in part or used for any purpose without the prior permission of Irish Rail.

The contents of this publication are the sole responsibility of Irish Rail and do not necessarily reflect the opinion of the European Union

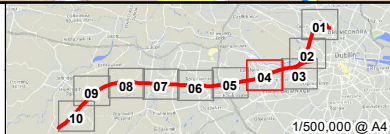


Rev	Date	Dn	Chk'd	App'd	Description
v01	28/10/2020	SK	SK	LK	Description

Client	Iarnród Éireann
Date	01/03/2021
Scale	1:10,000 @ A4
Project Code	5199586
Issuer	TTARPS

Engineering Designer	ATKINS
Drawn	SK
Checked	LK
Approved	AG
Supported by	TPSA
QMS Code	

Project Title	DART + SOUTH WEST		
Drawing Title	Current Development Plans		
	(Map 04 of 10)		
Drawing File Name	DP-04-23-DWG-EV-TTA-9857	Version	v01
Status	S3		

DO NOT SCALE USE FIGURED DIMENSIONS ONLY

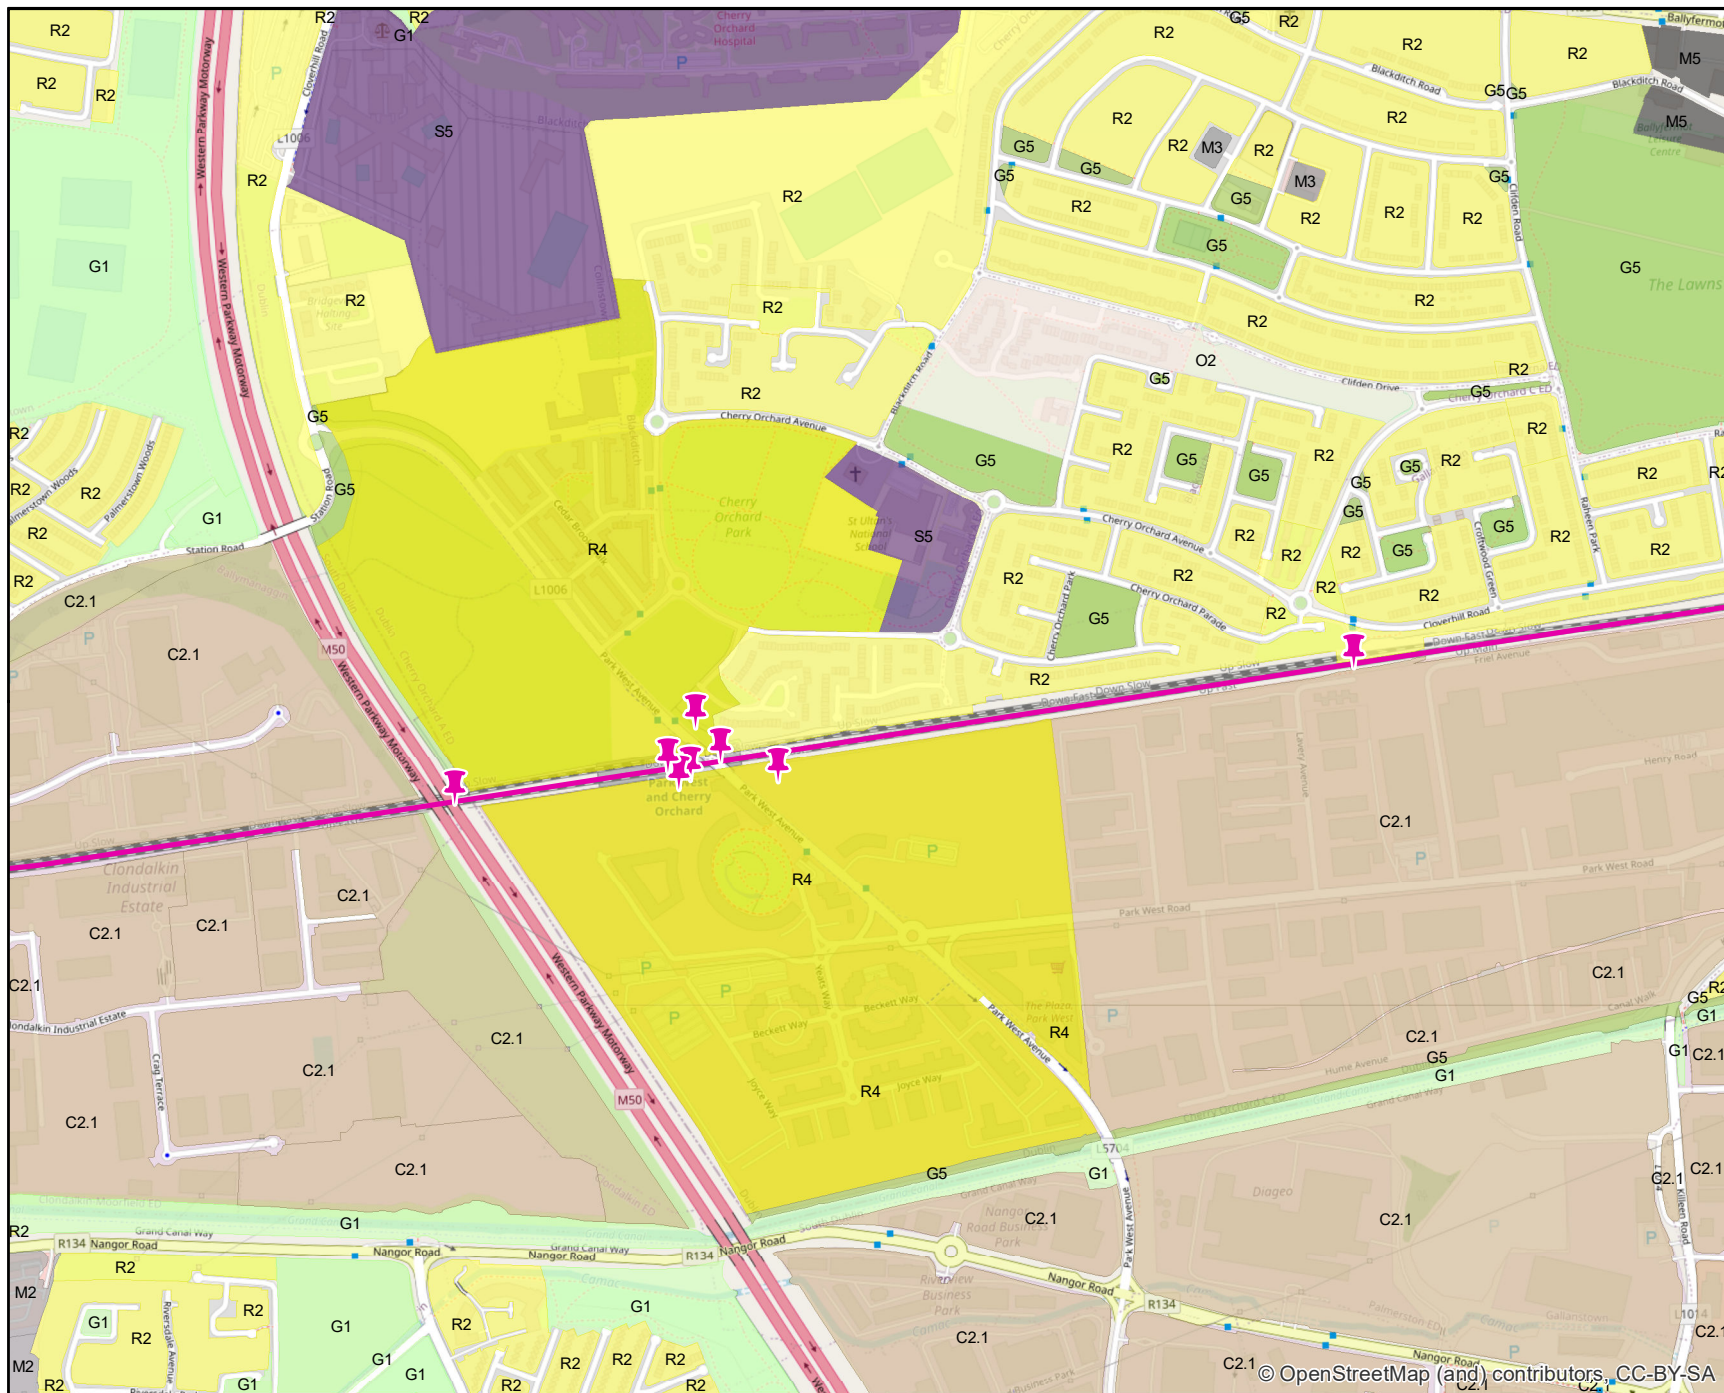

Legend

Engineering Elements

Rail Network Centrelines


Current Development Plans - GZT

- ZONE_GZT
- C1.1 - Commercial, retail
 - C1.2 - Retail warehouse
 - C2.1 - Industrial, enterprise, employment
 - C2.2 - General industry
 - C3 - Office, business/technology park
 - C4 - Warehouse (excl. retail warehouse)
 - C5 - Tourism and related
 - C6 - Mixed general commercial/industrial/enterprise
 - C7 - Other commercial/industrial/enterprise uses
 - G1 - Open space, park
 - G2 - Walkway, cycleway, bridle path
 - G3 - Conservation, amenity or buffer space
 - G4 - Active open space
 - G5 - Mixed general 'green'/recreation/conservation
 - M1 - Mixed Use, general dev. proposal
 - M2 - City/Town/Village Centre, central
 - M3 - District, neighbourhood centre
 - M4 - Built up area
 - M5 - Other mix of uses
 - N1.1 - Road Transport
 - N1.2 - Rail
 - N1.3 - Airport
 - N1.4 - Seaport/Harbour
 - N1.5 - Mixed general transport uses
 - N1.6 - Other transport/general uses
 - N2.1 - Water
 - N2.2 - Wastewater
 - N2.3 - Mixed general water/wastewater uses
 - N2.4 - Other water/waste water uses
 - N3.1 - Gas
 - N3.2 - Electricity
 - N3.4 - Other gas and electricity uses
 - N4 - Telecommunications
 - N5 - Solid waste
 - N6 - Other networks and basic infrastructure
 - O1 - Strategic reserve, White land
 - O2 - General
 - P1 - Agriculture
 - P2 - Forestry
 - P3 - Aquaculture and Fishing
 - P4 - Quarrying/Mining
 - P5 - Mixed general primary sector uses including rural
 - P6 - Other primary sector uses
 - R1 - New/proposed residential
 - R2 - Existing residential
 - R3 - Residential, mixed residential and other uses
 - R4 - Strategic Residential Reserve
 - S1 - Education
 - S2 - Health and related
 - S3 - Community facilities
 - S4 - General public administration
 - S5 - Mixed general community services/facilities
 - S6 - Other community services/facilities uses



© Irish Rail (2021). This drawing is confidential and the copyright in it is owned by Irish Rail. This drawing must not be either loaned, copied or otherwise reproduced in whole or in part or used for any purpose without the prior permission of Irish Rail.

The contents of this publication are the sole responsibility of Irish Rail and do not necessarily reflect the opinion of the European Union

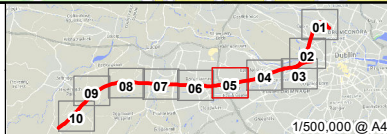

DART+ South West



Rev	Date	Dn	Chk'd	App'd	Description
v01	28/10/2020	SK	SK	LK	Description

Client
Iarnród Éireann
Irish Rail

Date: 01/03/2021
Project Code: 5199586

Engineering Designer
ATKINS
Supported by:
TYPSA
rps

Scale: 1:10,000 @ A4
Drawn: SK
Checked: LK
Approved: AG

Project Title
DART + SOUTH WEST


Drawing Title
Current Development Plans
(Map 05 of 10)

Drawing File Name
DP-04-23-DWG-EV-TTA-9857

Version
v01

Status
S3

DO NOT SCALE USE FIGURED DIMENSIONS ONLY

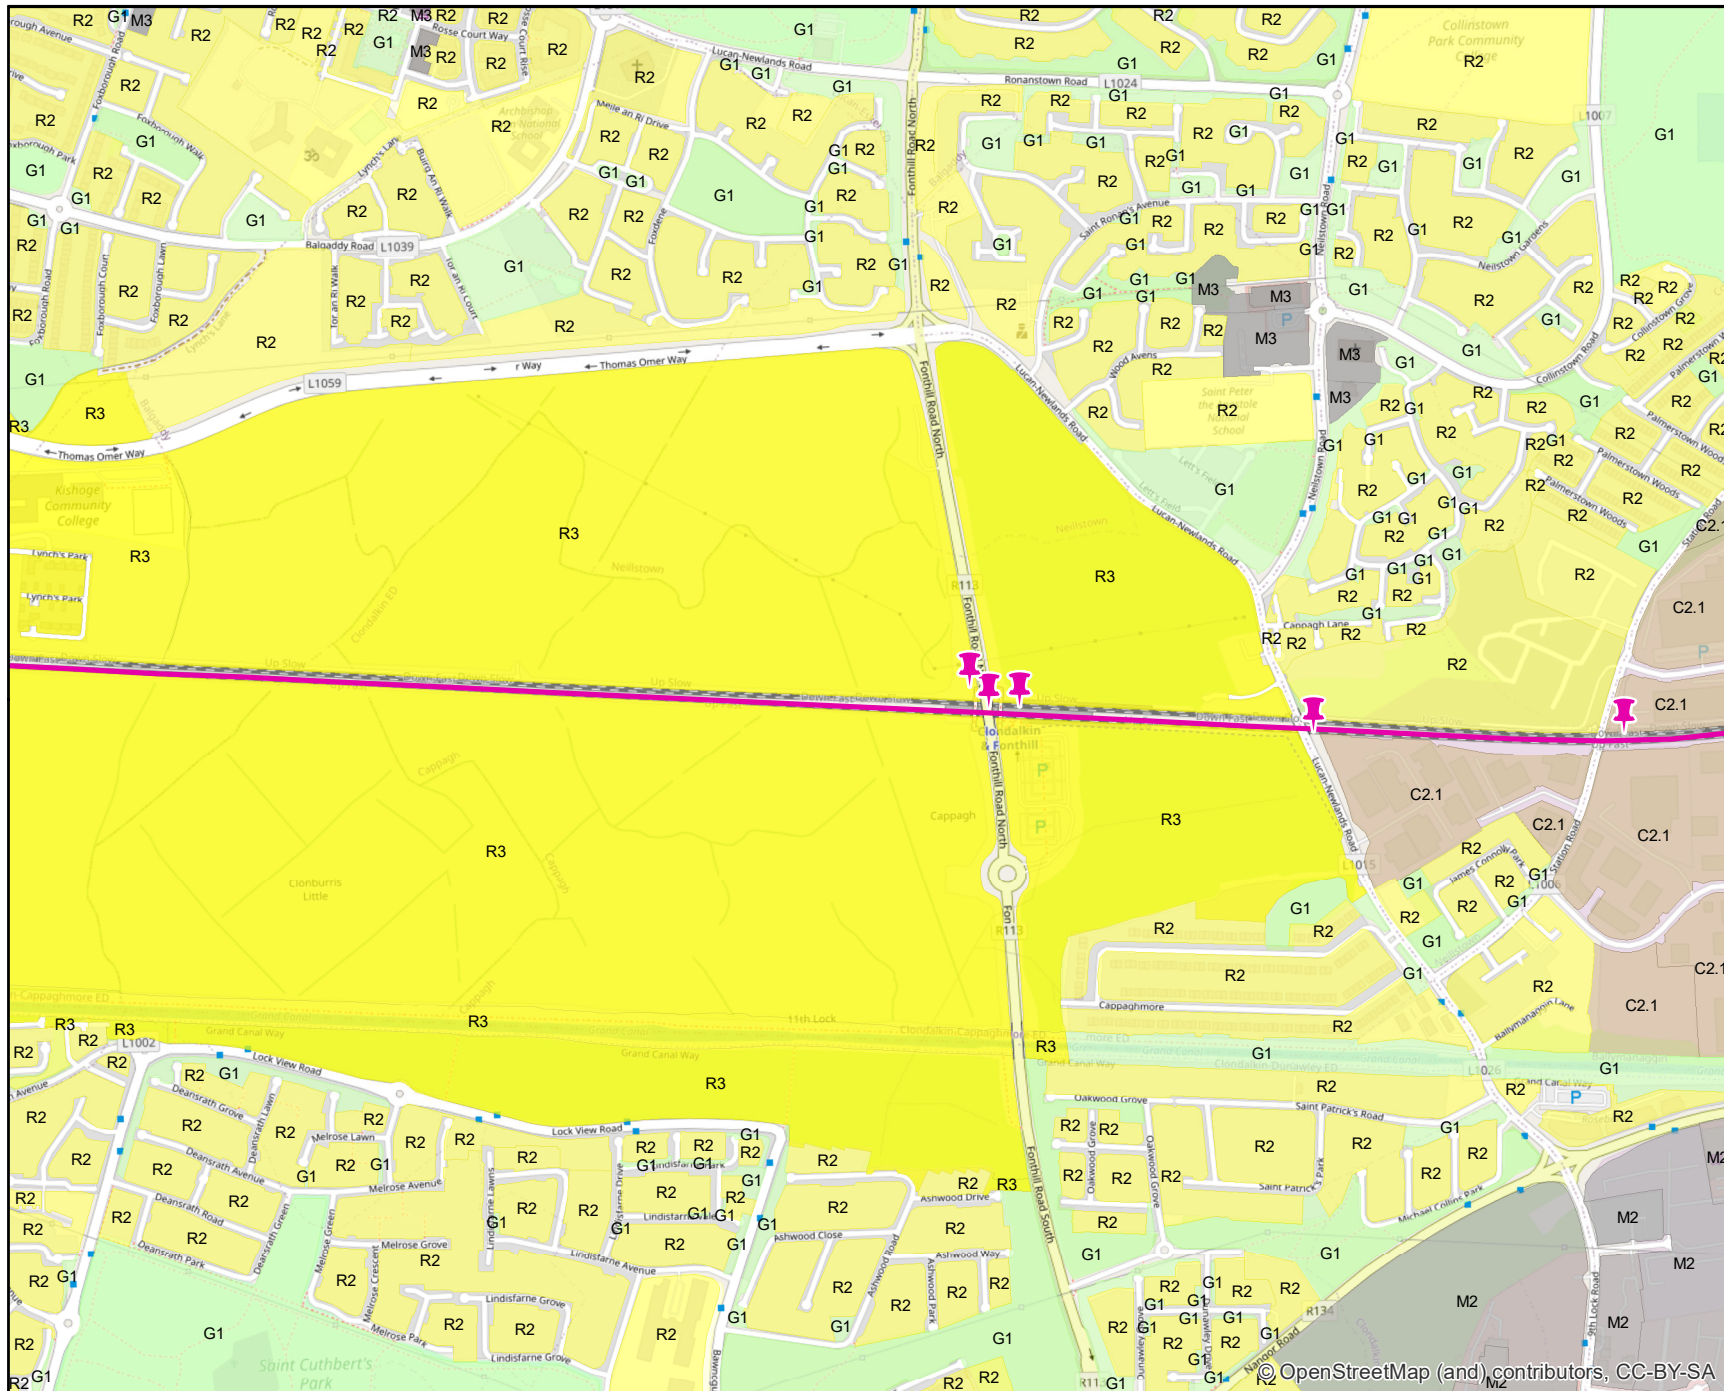

Legend



Engineering Elements

Rail Network Centreline

Current Development Plans - GZT

ZONE_GZT


- C1.1 - Commercial, retail
- C1.2 - Retail warehouse
- C2.1 - Industrial, enterprise, employment
- C2.2 - General industry
- C3 - Office, business/technology park
- C4 - Warehouse (excl. retail warehouse)
- C5 - Tourism and related
- C6 - Mixed general commercial/industrial/enterprise
- C7 - Other commercial/industrial/enterprise uses
- G1 - Open space, park
- G2 - Walkway, cycleway, bridle path
- G3 - Conservation, amenity or buffer space
- G4 - Active open space
- G5 - Mixed general 'green'/recreation/conservation
- M1 - Mixed Use, general dev. proposal
- M2 - City/Town/Village Centre, central
- M3 - District, neighbourhood centre
- M4 - Built up area
- M5 - Other mix of uses
- N1.1 - Road Transport
- N1.2 - Rail
- N1.3 - Airport
- N1.4 - Seaport/Harbour
- N1.5 - Mixed general transport uses
- N1.6 - Other transport/general uses
- N2.1 - Water
- N2.2 - Wastewater
- N2.3 - Mixed general water/wastewater uses
- N2.4 - Other water/waste water uses
- N3.1 - Gas
- N3.2 - Electricity
- N3.4 - Other gas and electricity uses
- N4 - Telecommunications
- N5 - Solid waste
- N6 - Other networks and basic infrastructure
- O1 - Strategic reserve, White land
- O2 - General
- P1 - Agriculture
- P2 - Forestry
- P3 - Aquaculture and Fishing
- P4 - Quarrying/Mining
- P5 - Mixed general primary sector uses including rural
- P6 - Other primary sector uses
- R1 - New/proposed residential
- R2 - Existing residential
- R3 - Residential, mixed residential and other uses
- R4 - Strategic Residential Reserve
- S1 - Education
- S2 - Health and related
- S3 - Community facilities
- S4 - General public administration
- S5 - Mixed general community services/facilities
- S6 - Other community services/facilities uses



© OpenStreetMap (and) contributors, CC-BY-SA

© Irish Rail (2021). This drawing is confidential and the copyright in it is owned by Irish Rail. This drawing must not be either loaned, copied or otherwise reproduced in whole or in part or used for any purpose without the prior permission of Irish Rail.

The contents of this publication are the sole responsibility of Iarnród Éireann and do not necessarily reflect the opinion of the European Union

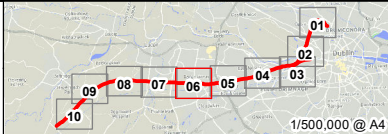

DART+
South West



Rev	Date	Dn	Chkd	App'd	Description
v01	28/10/2020	SK	SK	LK	Description

Iarnród Éireann
Irish Rail

Date: 01/03/2021
Scale: 1:10,000 @ A4
Project Code: 5199586
Issuer: TT/ARPS

Engineering Designer
ATKINS
Supported by: **TPSA** and **RPS**


Drawn: SK
Checked: LK
Approved: AG
OMS Code

Project Title: **DART + SOUTH WEST**

Current Development Plans (Map 06 of 10)

Drawing File Name: **DP-04-23-DWG-EV-TTA-9857** Version: v01 Status: S3

DO NOT SCALE USE FIGURED DIMENSIONS ONLY

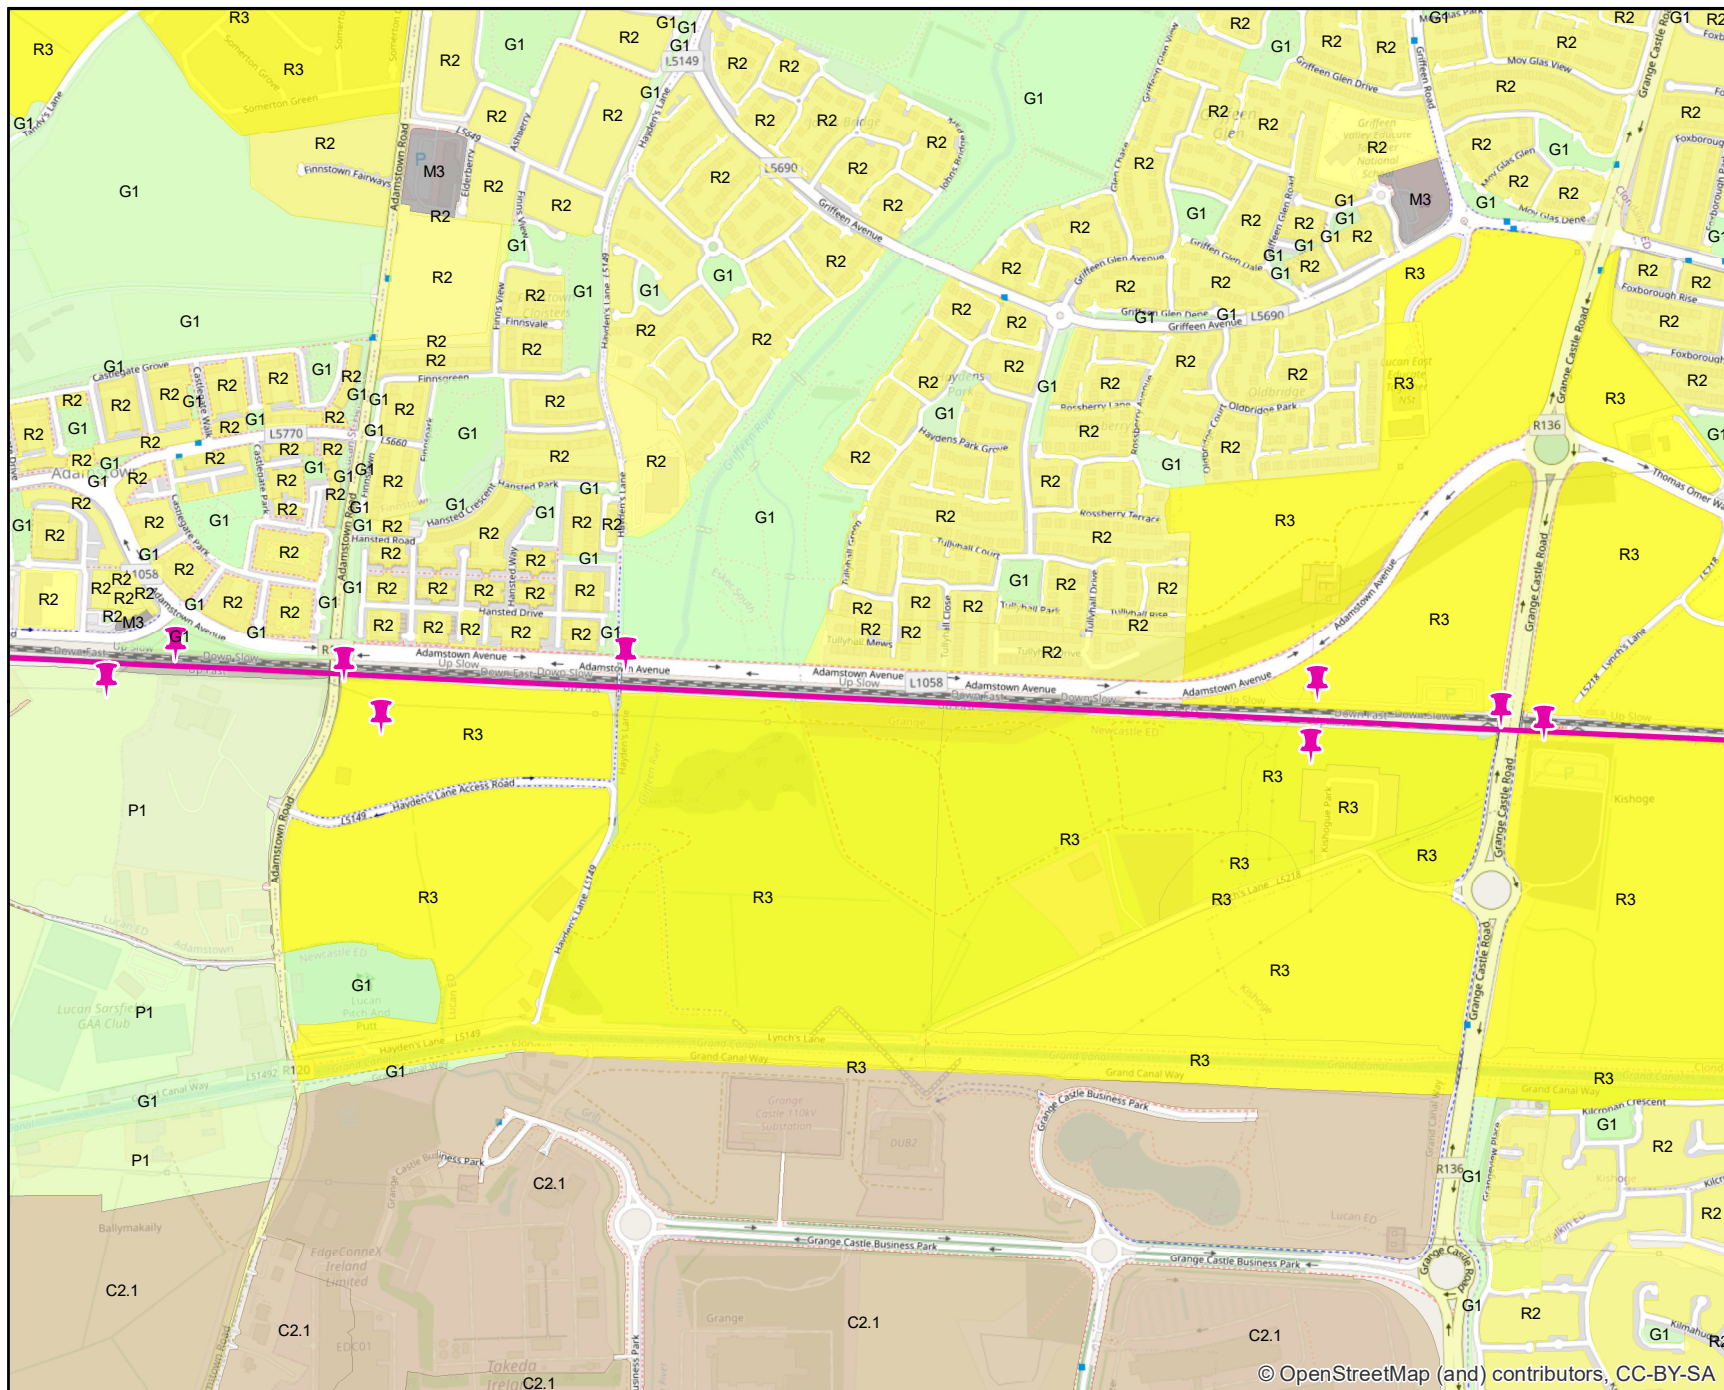

Legend

Engineering Elements

Rail Network Centreline

Current Development Plans - GZT

ZONE_GZT

- C1.1 - Commercial, retail
- C1.2 - Retail warehouse
- C2.1 - Industrial, enterprise, employment
- C2.2 - General industry
- C3 - Office, business/technology park
- C4 - Warehouse (excl. retail warehouse)
- C5 - Tourism and related
- C6 - Mixed general commercial/industrial/enterprise
- C7 - Other commercial/industrial/enterprise uses
- G1 - Open space, park
- G2 - Walkway, cycleway, bridle path
- G3 - Conservation, amenity or buffer space
- G4 - Active open space
- G5 - Mixed general 'green'/recreation/conservation
- M1 - Mixed Use, general dev. proposal
- M2 - City/Town/Village Centre, central
- M3 - District, neighbourhood centre
- M4 - Built up area
- M5 - Other mix of uses
- N1.1 - Road Transport
- N1.2 - Rail
- N1.3 - Airport
- N1.4 - Seaport/Harbour
- N1.5 - Mixed general transport uses
- N1.6 - Other transport/general uses
- N2.1 - Water
- N2.2 - Wastewater
- N2.3 - Mixed general water/wastewater uses
- N2.4 - Other water/waste water uses
- N3.1 - Gas
- N3.2 - Electricity
- N3.4 - Other gas and electricity uses
- N4 - Telecommunications
- N5 - Solid waste
- N6 - Other networks and basic infrastructure
- O1 - Strategic reserve, White land
- O2 - General
- P1 - Agriculture
- P2 - Forestry
- P3 - Aquaculture and Fishing
- P4 - Quarrying/Mining
- P5 - Mixed general primary sector uses including rural
- P6 - Other primary sector uses
- R1 - New/proposed residential
- R2 - Existing residential
- R3 - Residential, mixed residential and other uses
- R4 - Strategic Residential Reserve
- S1 - Education
- S2 - Health and related
- S3 - Community facilities
- S4 - General public administration
- S5 - Mixed general community services/facilities
- S6 - Other community services/facilities uses



© OpenStreetMap (and) contributors, CC-BY-SA

© Irish Rail (2021). This drawing is confidential and the copyright in it is owned by Irish Rail. This drawing must not be either loaned, copied or otherwise reproduced in whole or in part or used for any purpose without the prior permission of Irish Rail.

The contents of this publication are the sole responsibility of Iarnród Éireann and do not necessarily reflect the opinion of the European Union



DART+
South West



Rev	Date	Dn	Chkd	App'd	Description
v01	28/10/2020	SK	SK	LUK	Description

Iarnród Éireann
Irish Rail


Date: 01/03/2021
Scale: 1:10,000 @ A4
Project Code: 5199586
Issuer: TTA/RPS

Engineering Designer
ATKINS
Supported by: **TYPASA** **RPS**

Drawn: SK
Checked: LK
Approved: AG
OMS Code

Project Title	DART + SOUTH WEST		
Drawing Title	Current Development Plans (Map 07 of 10)		
Drawing File Name	DP-04-23-DWG-EV-TTA-9857	Version	v01
Status	S3		

DO NOT SCALE USE FIGURED DIMENSIONS ONLY

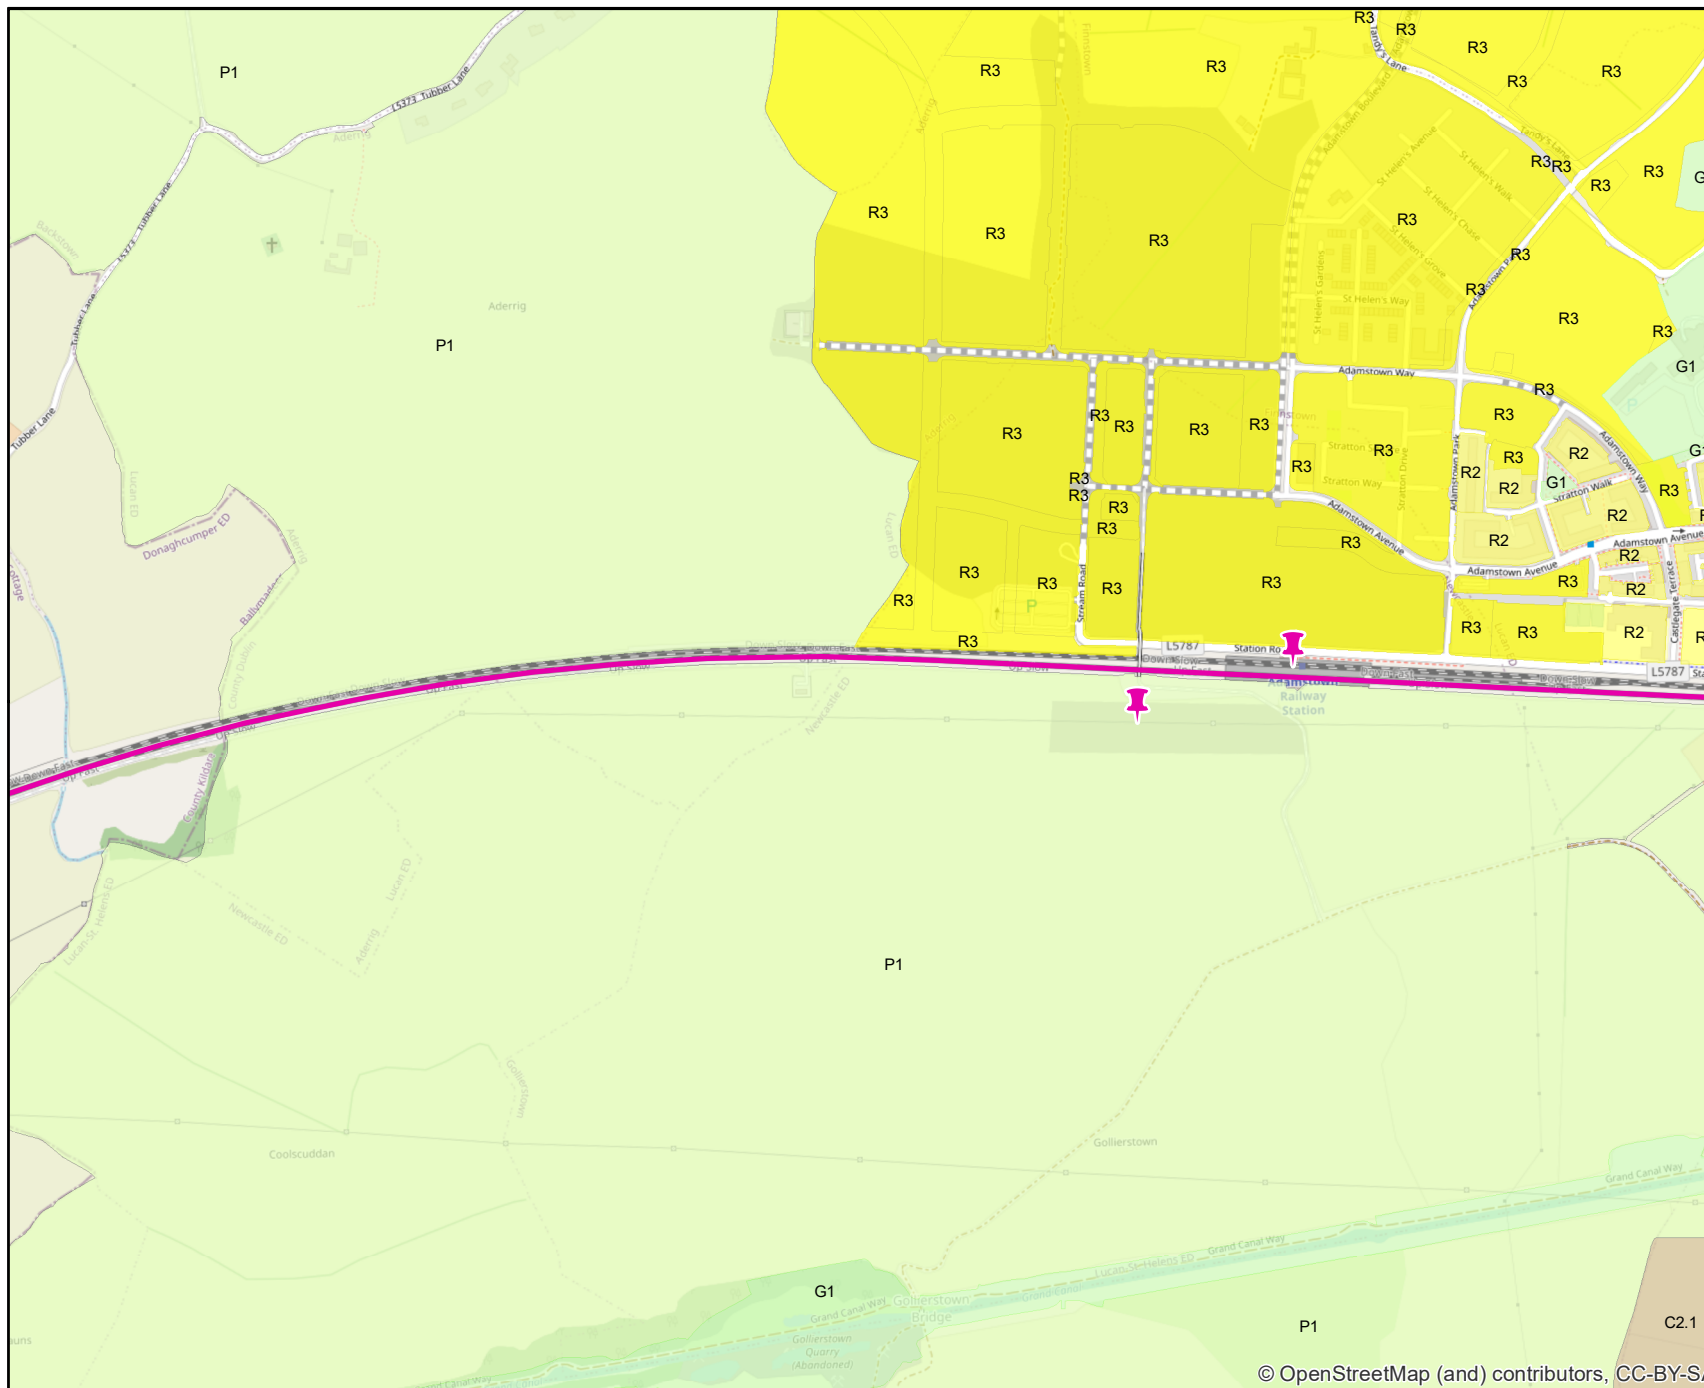

Legend



Engineering Elements




— Rail Network Centreline

Current Development Plans - GZT

ZONE_GZT

- C1.1 - Commercial, retail
- C1.2 - Retail warehouse
- C2.1 - Industrial, enterprise, employment
- C2.2 - General industry
- C3 - Office, business/technology park
- C4 - Warehouse (excl. retail warehouse)
- C5 - Tourism and related
- C6 - Mixed/general commercial/industrial enterprise
- C7 - Other commercial/industrial enterprise uses
- G1 - Open space, park
- G2 - Walkway, cycleway, bridle path
- G3 - Conservation, amenity or buffer space
- G4 - Active open space
- G5 - Mixed/general 'green'/recreation/conservation
- M1 - Mixed Use, general dev. proposal
- M2 - City/Town/Village Centre, central
- M3 - District, neighbourhood centre
- M4 - Built up area
- M5 - Other mix of uses
- N1.1 - Road Transport
- N1.2 - Rail
- N1.3 - Airport
- N1.4 - Seaport/Harbour
- N1.5 - Mixed/general transport uses
- N1.6 - Other transport/general uses
- N2.1 - Water
- N2.2 - Wastewater
- N2.3 - Mixed/general water/wastewater uses
- N2.4 - Other water/waste water uses
- N3.1 - Gas
- N3.2 - Electricity
- N3.4 - Other gas and electricity uses
- N4 - Telecommunications
- N5 - Solid waste
- N6 - Other networks, and basic infra/util
- O1 - Strategic reserve, White land
- O2 - General
- P1 - Agriculture
- P2 - Forestry
- P3 - Aquaculture and Fishing
- P4 - Quarrying/Mining
- P5 - Mixed/general primary sector uses including rural
- P6 - Other primary sector uses
- R1 - New/proposed residential
- R2 - Existing residential
- R3 - Residential, mixed residential and other uses
- R4 - Strategic Residential Reserve
- S1 - Education
- S2 - Health and related
- S3 - Community facilities
- S4 - General public administration
- S5 - Mixed/general community services/facilities
- S6 - Other community services/facilities uses

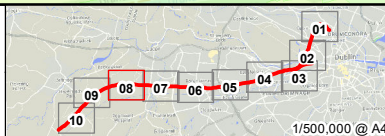

Rev	Date	Dm	Chk'd	App'd	Description
v01	28/10/2020	SK	SK	J.K	Description



Client	
 Iarnród Éireann Irish Rail	
Date	Scale
01/03/2021	1:10,000 @ A4
Project Code	Issuer
5199586	TTA/RPS



Engineering Designer
 **ATKINS**
 Member of the SNC-Lavalin Group
 Supported by: 

Drawn SK	Checked LK	Approved
--------------------	----------------------	----------

 QMS Code

Project Title	DART + SOUTH WEST
---------------	-------------------

Drawing Title	Current Development Plans
	(Map 08 of 10)

Drawing File Name	DP-04-23-DWG-EV-TTA-9857
-------------------	--------------------------

Version	Status
v01	S3

