




1 | Main Building Longitudinal Elevation  
Scale 1 : 300

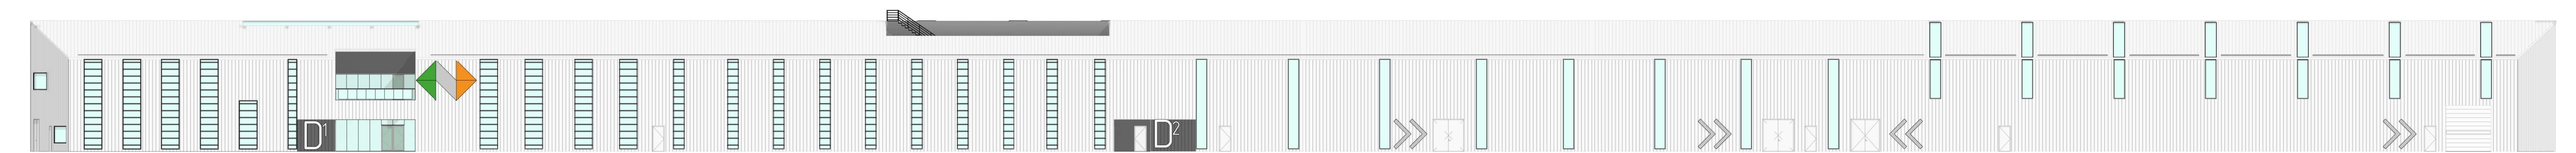


2 | Main Building Longitudinal Elevation  
Scale 1 : 300

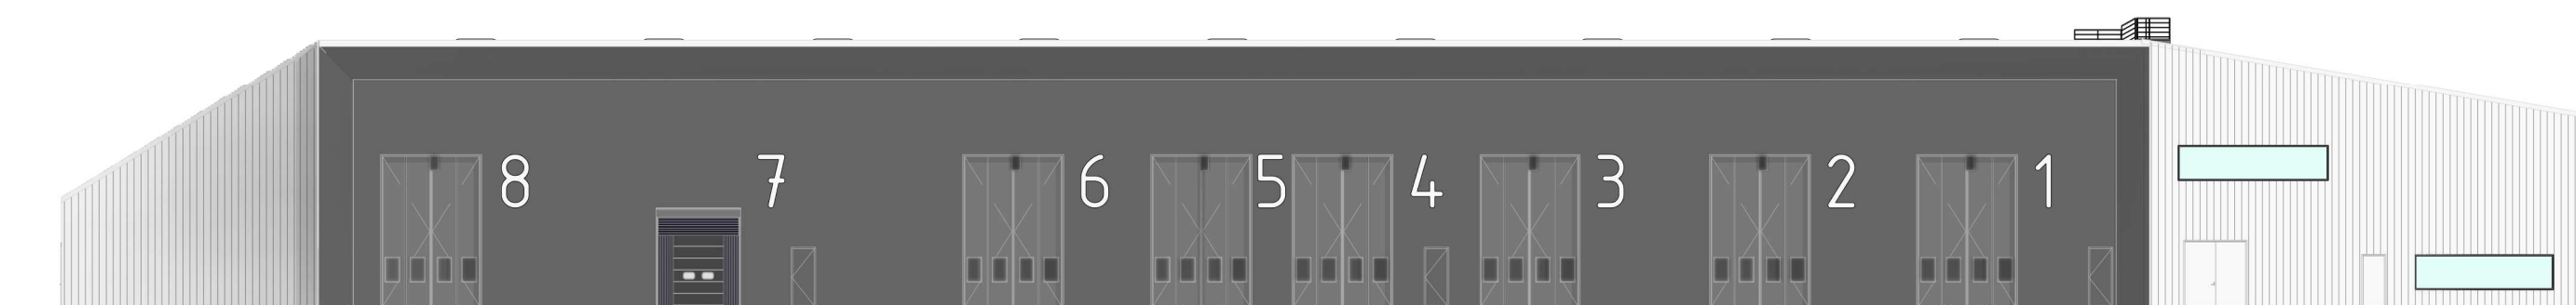


3 | Main Building Cross Elevation  
Scale 1 : 300

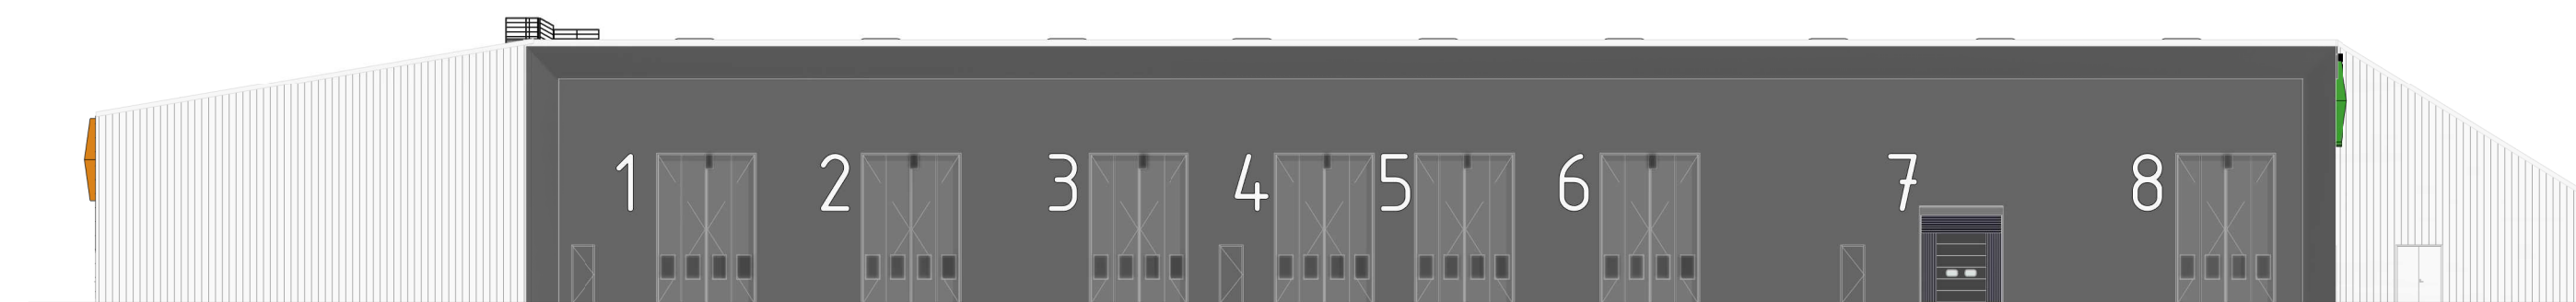


4 | Main Building Cross Elevation  
Scale 1 : 300

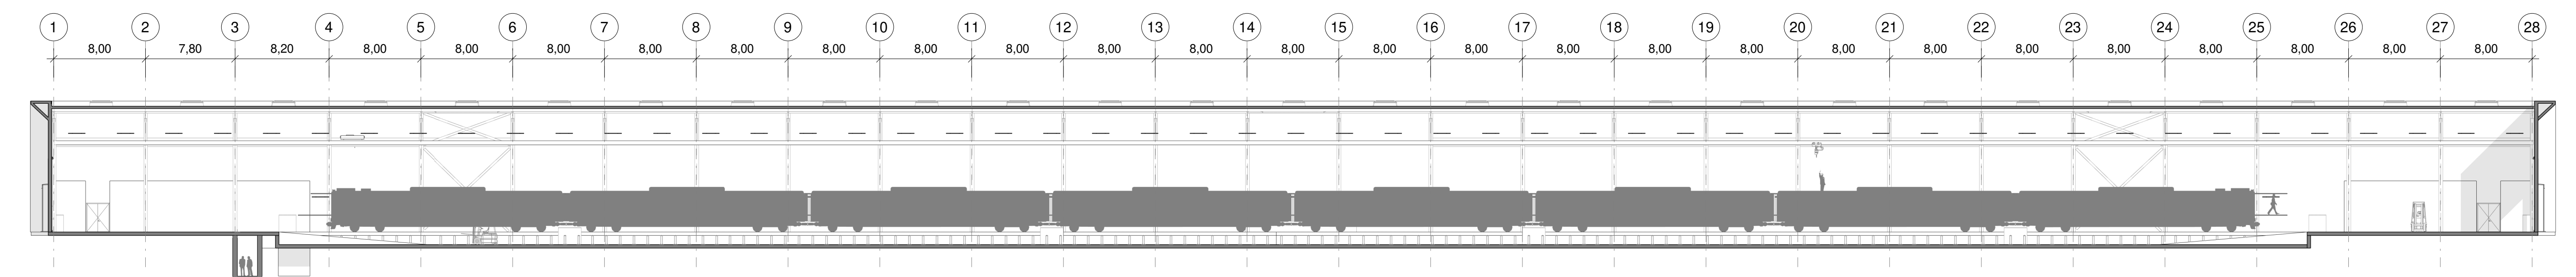

5 | Main Building Longitudinal Sections  
Scale 1 : 300

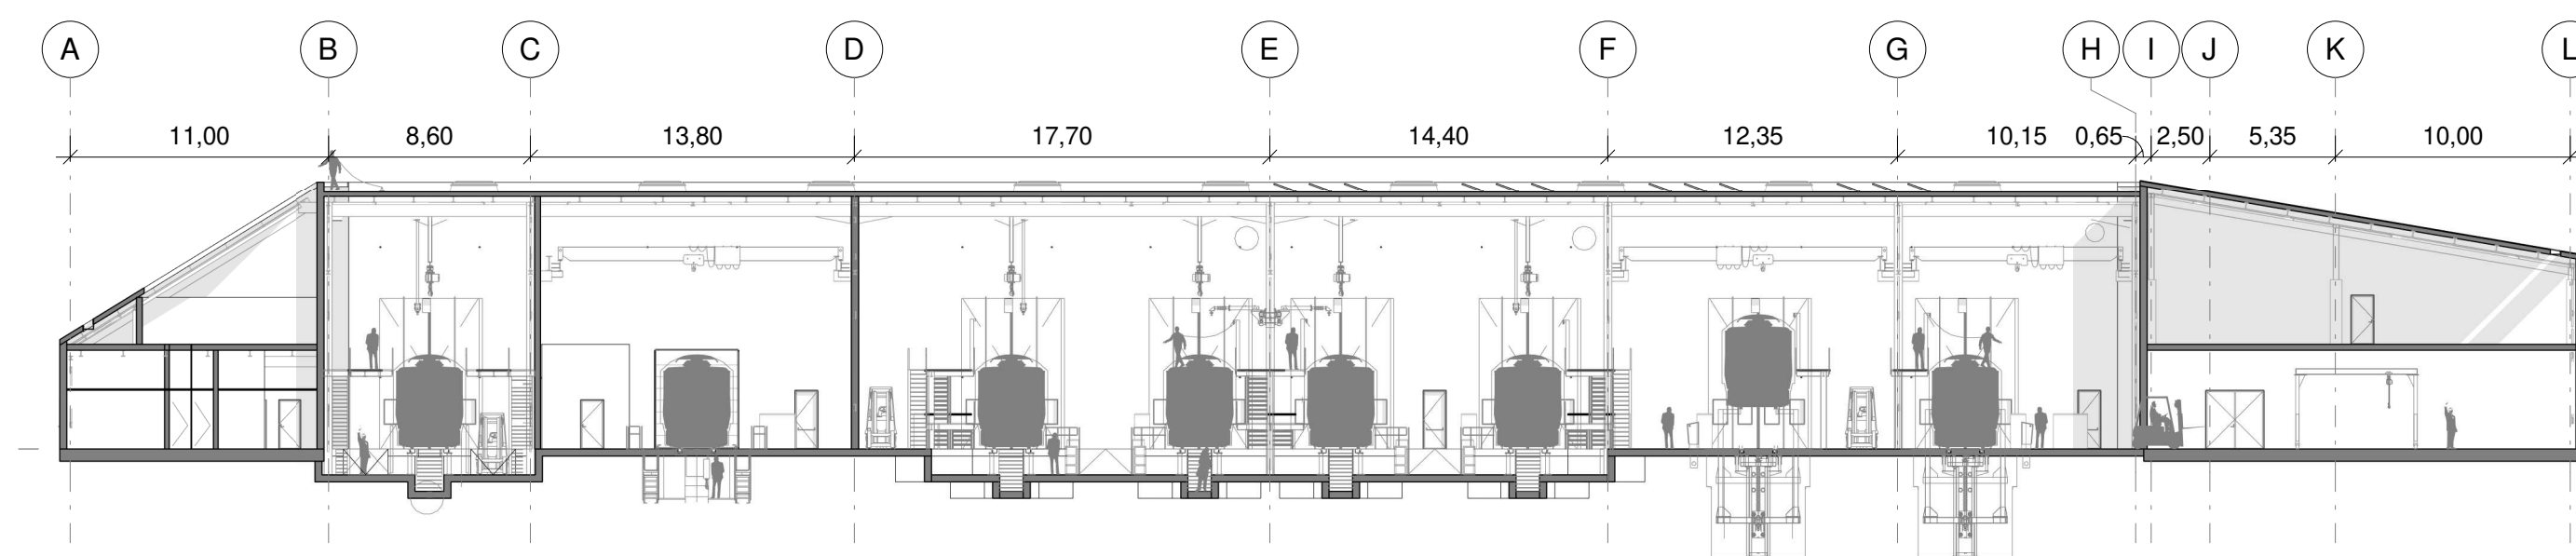

6 | Main Building Cross Sections  
Scale 1 : 300

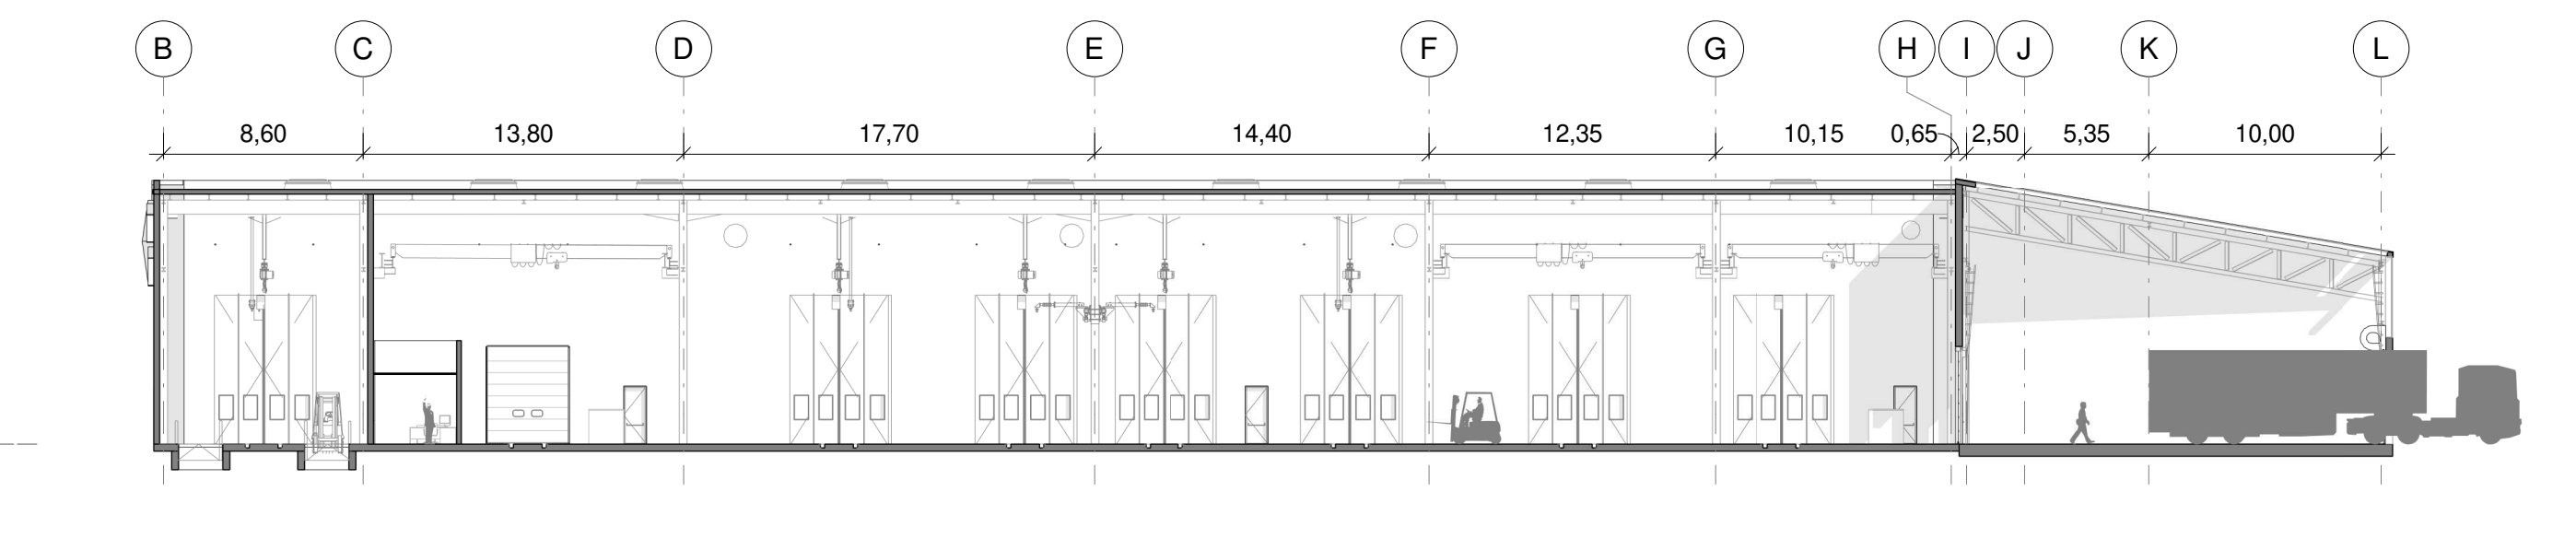

7 | Main Building Cross Sections  
Scale 1 : 300

			Client			Project			Drawing Title		
									DEPOT Architecture Design Report		
									ARC. Main Building		
									Elevations & Sections		
									Project   Originator   Discipline   Location   Type   Role   Number   Phase		
									MAY MDC ARC DEPM DR Y 0012 B		
									Date: May 2021		
									Job No: P/101086		
									Status: S4 Suitable for Acceptance		
									Rev: V01		
									Sheet: 1 of 1		