


PLAN  
SCALE 1:200 A1  
SCALE 1:400 A3

**LEGEND**

- PROPOSED 'L' SHAPED PRECAST CONCRETE RETAINING WALL
- PROPOSED CONTIGUOUS PILED RETAINING WALL
- PROPOSED KINGPOST RETAINING WALL
- PROPOSED UNDERPASS

- NOTES**
- ALL DIMENSIONS ARE IN METRES UNLESS NOTED OTHERWISE.
  - ALL LEVELS ARE IN METRES ABOVE NATIONAL ORDNANCE DATUM, UNLESS NOTED OTHERWISE
  - ALL GROUND STRATA INFORMATION AND GROUND WATER INFORMATION IS ASSUMED AND INDICATIVE, TO BE CONFIRMED FOLLOWING RECEIPT OF SITE SPECIFIC GROUND INVESTIGATION INFORMATION
- REFERENCE INFORMATION**
- TOPOGRAPHICAL SURVEY INFORMATION TAKEN FROM DRAWING NUMBER MAY-PCA-VTO-SW\_AE-M2-VT-3002
  - EXISTING SURFACE WATER DRAINAGE TAKEN FROM ROD DRAWINGS SERIES MAY-ROD-UTL-LC001-DR-C-0021 to 0025
  - EXISTING COMBINED AND FOUL WATER DRAINAGE TAKEN FROM ROD DRAWINGS SERIES MAY-ROD-UTL-LC001-DR-C-0021 to 0025
  - FOR ROAD DRAWINGS REFER TO ROD DRAWING NUMBER SERIES MAY-ROD-HRW-LC01-DR-C-0001 to 0005

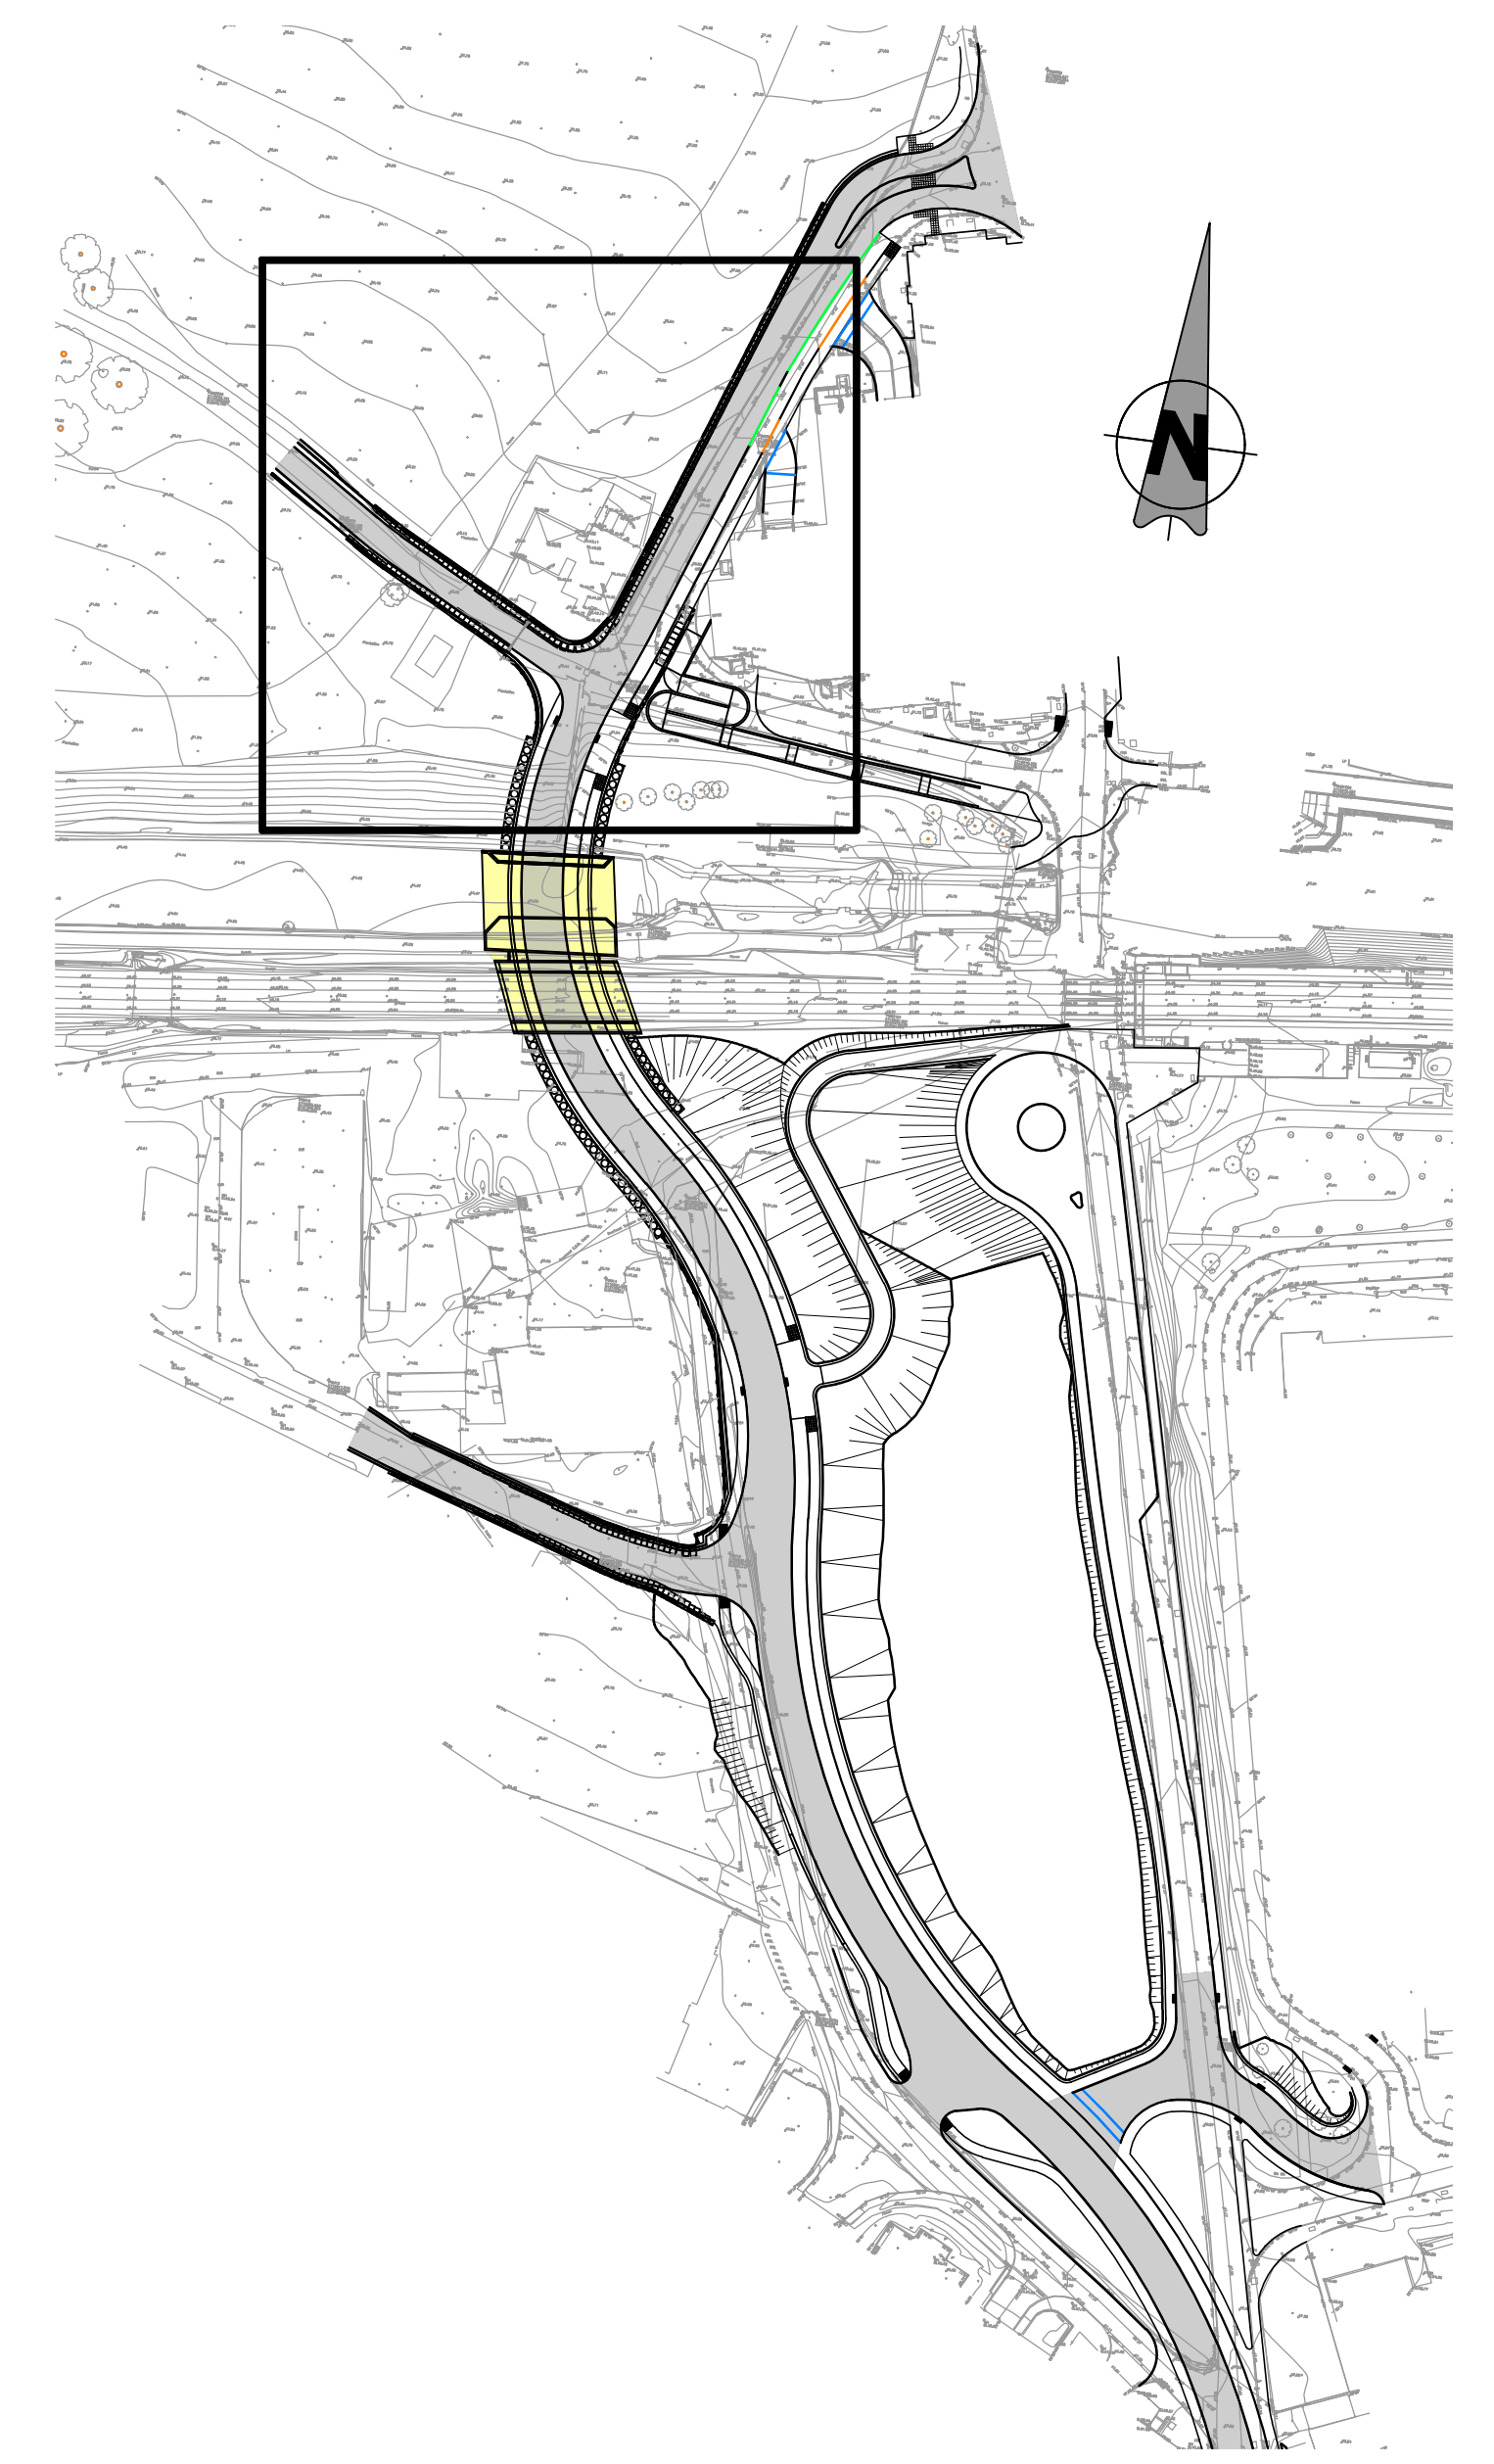

KEY PLAN  
SCALE 1:1250 A1  
SCALE 1:2500 A3

|     |          |                     |    |    |    |
|-----|----------|---------------------|----|----|----|
| REV | DATE     | DESCRIPTION         | AG | PC | MK |
| V01 | May 2021 | PUBLIC CONSULTATION |    |    |    |

© Irish Rail (2021). This drawing is confidential and the copyright in it is owned by Irish Rail. This drawing must not be either loaned, copied or otherwise reproduced in whole or in part or used for any purpose without the prior permission of Irish Rail.  
 © Ordnance Survey Ireland and Government of Ireland. All O.S. data used for plans are printed under "Copyright Ordnance Survey Ireland".  
 Survey No. 0039721 (OSi Aerial Data or OSi Lidar Data) & Survey No. 2021081\_NMA\_180 (OSi Vector Data).  
 All elevations are in metres and relate to OSi Geoid Model (OSGM02) Mean Head as defined by existing Project Control.  
 All Co-ordinates are in Irish Transverse Mercator Grid (ITM) as defined by OSi active GPS station Tallaght College (TLG0).

Client

Tionscald Éireann  
Project Ireland  
2040

NTA  
Udarás Náisiúnta Iompar  
National Transport Authority

Iarnród Éireann  
Irish Rail

Consultant

IDOM

G3

PRODUCED BY REVIEWED BY APPROVED BY

Project

DART+  
West

Drawing Title

ASHTOWN UNDERPASS - RETAINING WALLS  
LOCATION PLAN  
SHEET 3 OF 3

Scale:  
1:200 @ A1

Drawing Number | Project | Originator | Discipline | Location | Type | Role | Number | Phase  
MAY ROD STR LC01 DR C 0209 B

Date: May 2021 | Job No: P/101086 | Status: S4 - Suitable for Acceptance | Rev: V 01 | Sheet: 03 of 03