

- NOTES
1.

ALL DIMENSIONS ARE IN METRES UNLESS NOTED OTHERWISE.
2.

ALL LEVELS ARE IN METRES ABOVE NATIONAL ORDNANCE DATUM. ALL LEVELS ARE IN METRES ABOVE NATIONAL ORDNANCE DATUM.
- LEGEND
- CARRIAGEWAY

FOOTWAY

CYCLEWAY

VERGE

EMBANKMENT

UNCONTROLLED TACTILE PAVING

CONTROLLED TACTILE PAVING

HAZARD PAVING

SIGN LOCATION

TRAFFIC SIGNAL


STREET LIGHTING COLUMN

RETAINING WALL

B'DARY TREATMENT - TIMBER POST AND RAIL

B'DARY TREATMENT - LOW WALL WITH DECORATIVE FENCING

B'DARY TREATMENT - METAL PALISADE FENCE

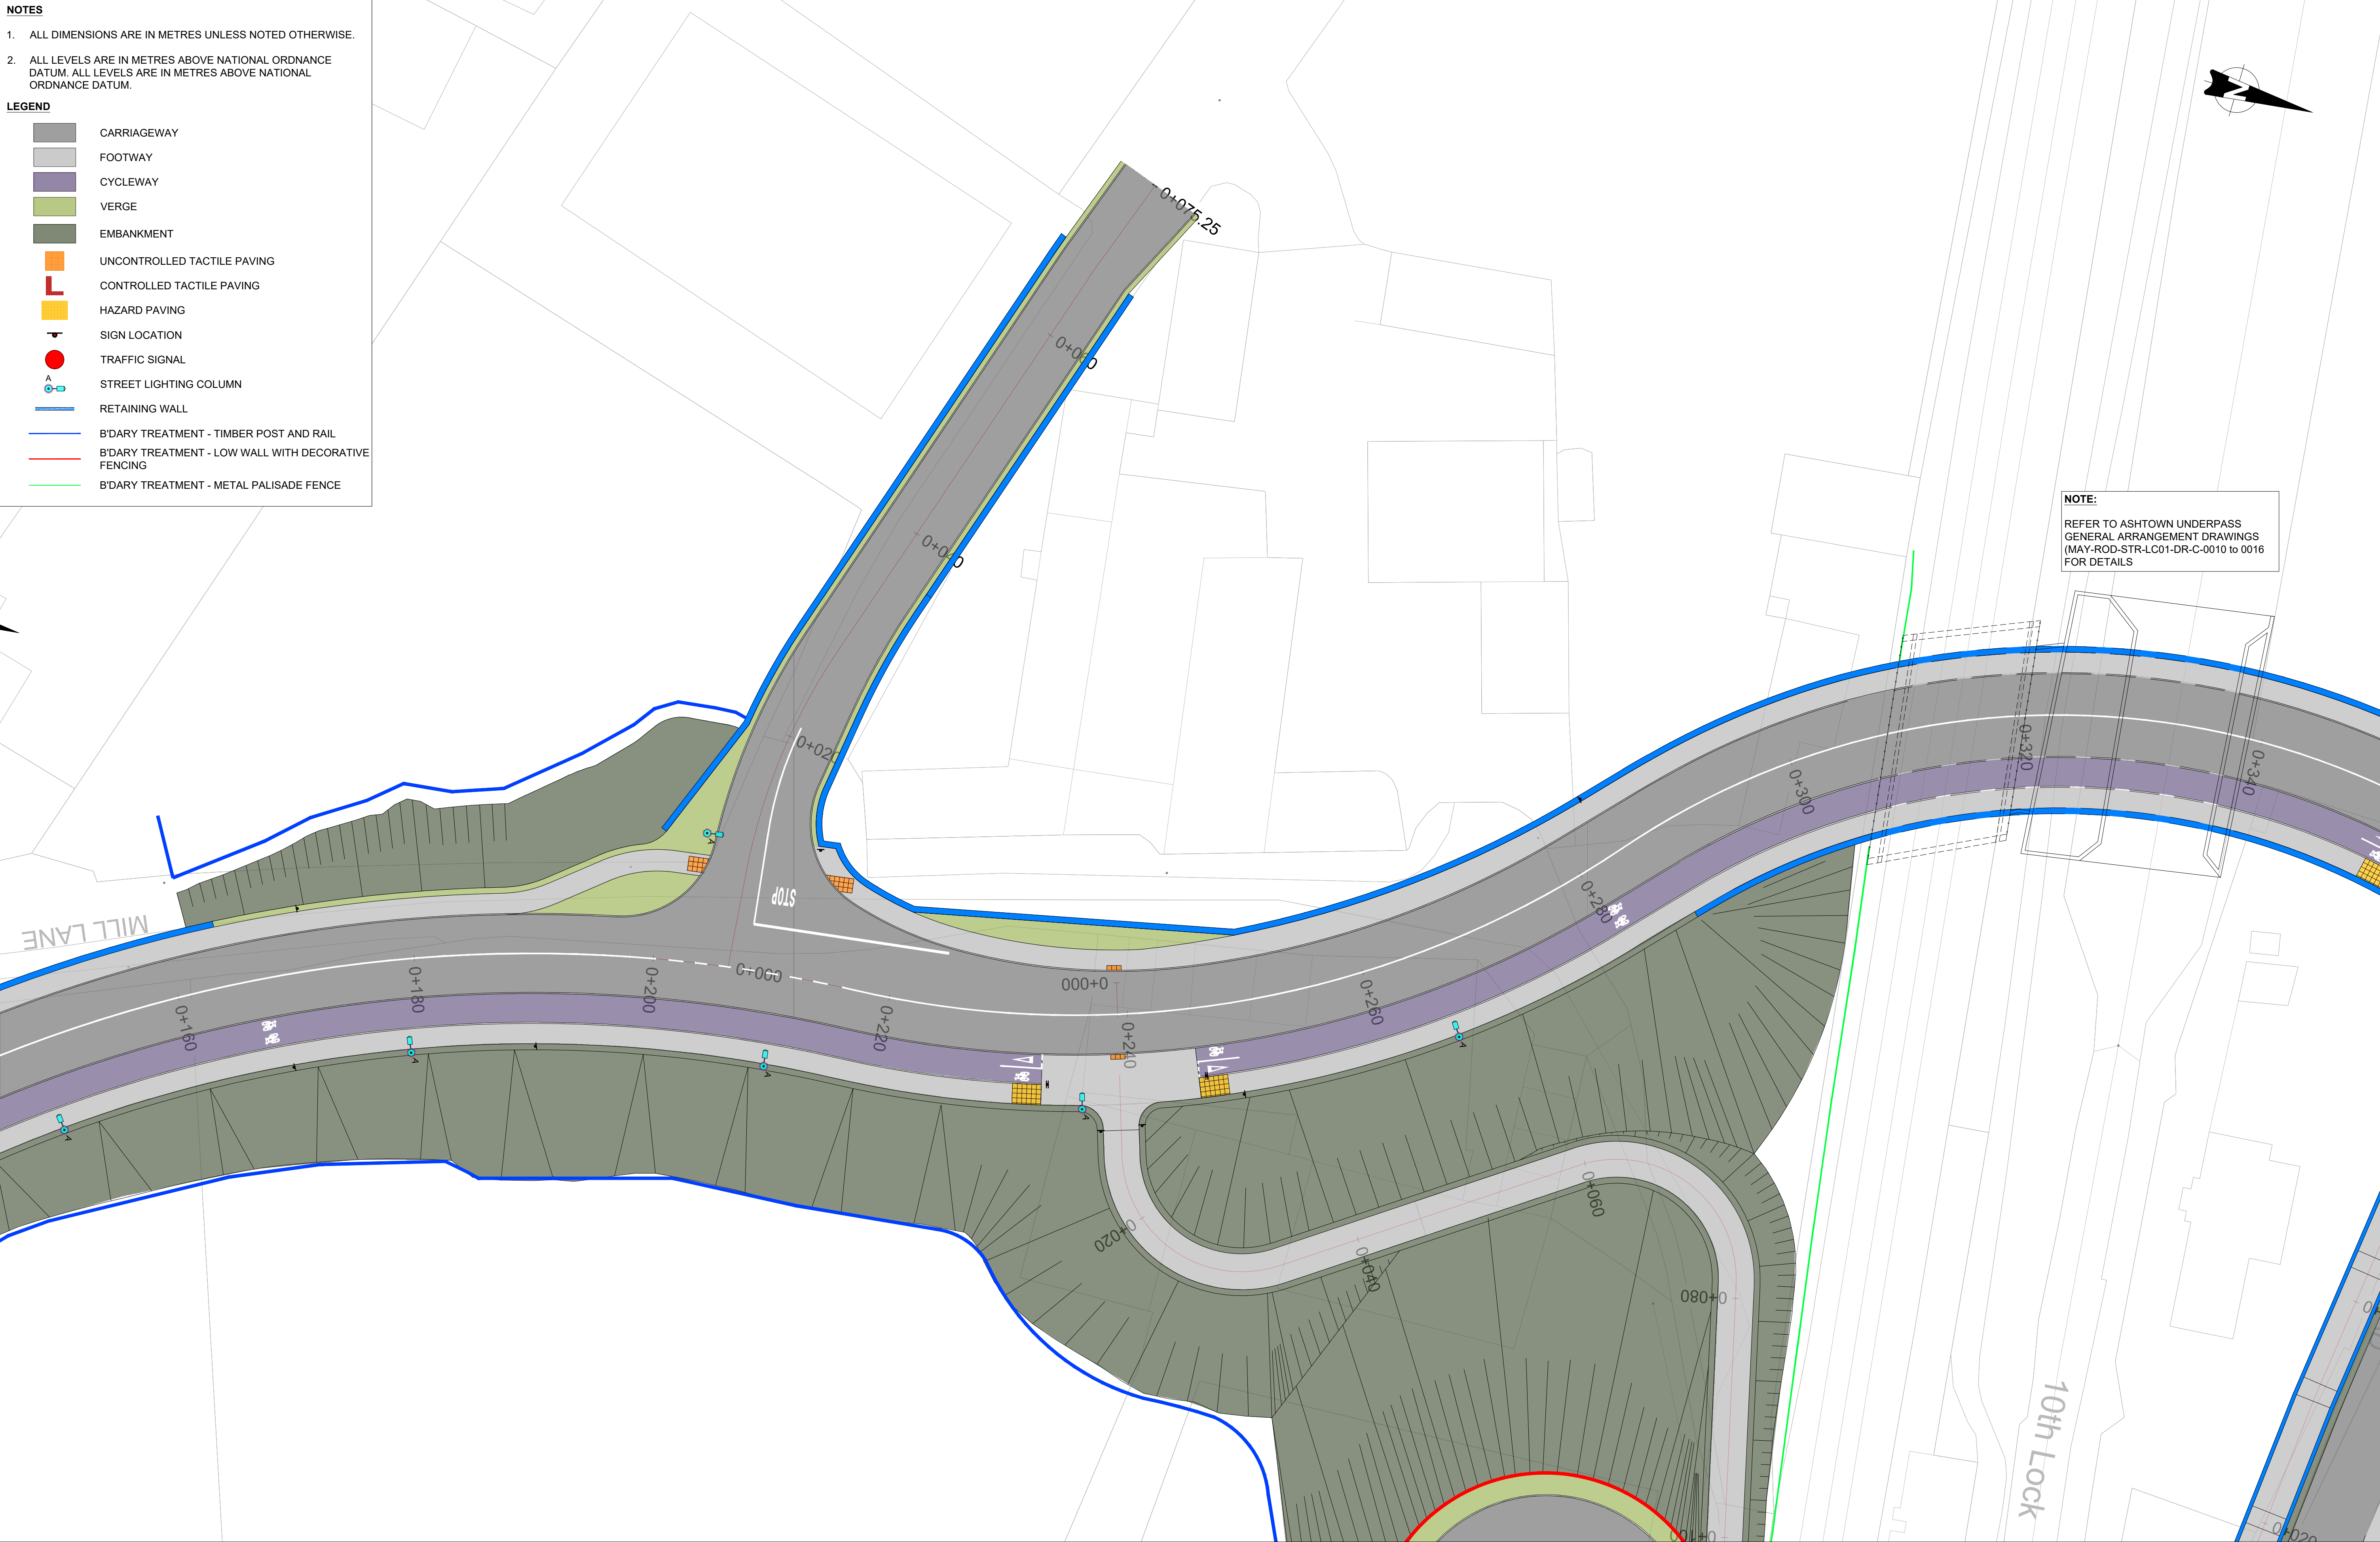

						Client	<div><div><div></div><div>Tionscadal Éireann Project Ireland 2040</div></div><div><div></div><div>NTA Údarás Náisiúnta Iompair National Transport Authority</div></div><div><div></div><div>Iarnród Éireann Irish Rail</div></div></div>			Project	<div><div><div></div><div>DART+</div><div>West</div></div></div>		Drawing Title									
						Consultant	<div><div><div></div><div>IDOM</div></div><div><div></div><div>C3</div></div><div><div></div><div>IRIOD ROUGHRAN & O'DONOVAN</div></div></div>		<div><div><div></div><div>DART+</div><div>West</div></div></div>		OPTIONS SELECTION - LC01: ASHTOWN - OPTION 2 GENERAL ARRANGEMENT SHEET 2 OF 4											
Scale: 1:250 @ A1		Drawing Number		Project	Originator						Discipline	Location	Type	Role	Number	Phase						
		MAY		ROD	HRW						LC01	DR	C	0102	B							
		Date:	May 2021	Job No:	P/101086						Status:	S4 - Suitable for Acceptance			Rev:	V 01	Sheet: 02 of 04					
V 01	May 2021	PUBLIC CONSULTATION	JMC	TL	MK																	
REV.	DATE	DESCRIPTION	PRODUCED BY	REVIEWED BY	APPROVED BY																	
<p>© Irish Rail (2021). This drawing is confidential and the copyright in it is owned by Irish Rail. This drawing must not be either loaned, copied or otherwise reproduced in whole or in part or used for any purpose without the prior permission of Irish Rail.</p> <p>© Ordnance Survey Ireland and Government of Ireland. All O.S. data used for plans are printed under "Copyright Ordnance Survey Ireland"</p> <p>Survey No. 0039721 (OSi Aerial Data or OSi Lidar Data) & Survey No. 2021OSI_NMA_180 (OSi Vector Data).</p> <p>All elevations are in metres and relate to OSi Geoid Model (OSGM02) Malin Head as defined by existing Project Control.</p> <p>All Co-ordinates are in Irish Transverse Mercator Grid (ITM) as defined by OSi active GPS station Tallaght College (TLLG).</p>																						