


**Remark:**  
\*PROPOSED CONSTRUCTION COMPOUND  
COINCIDENT WITH EXISTING PERMANENT  
COMPOUND.

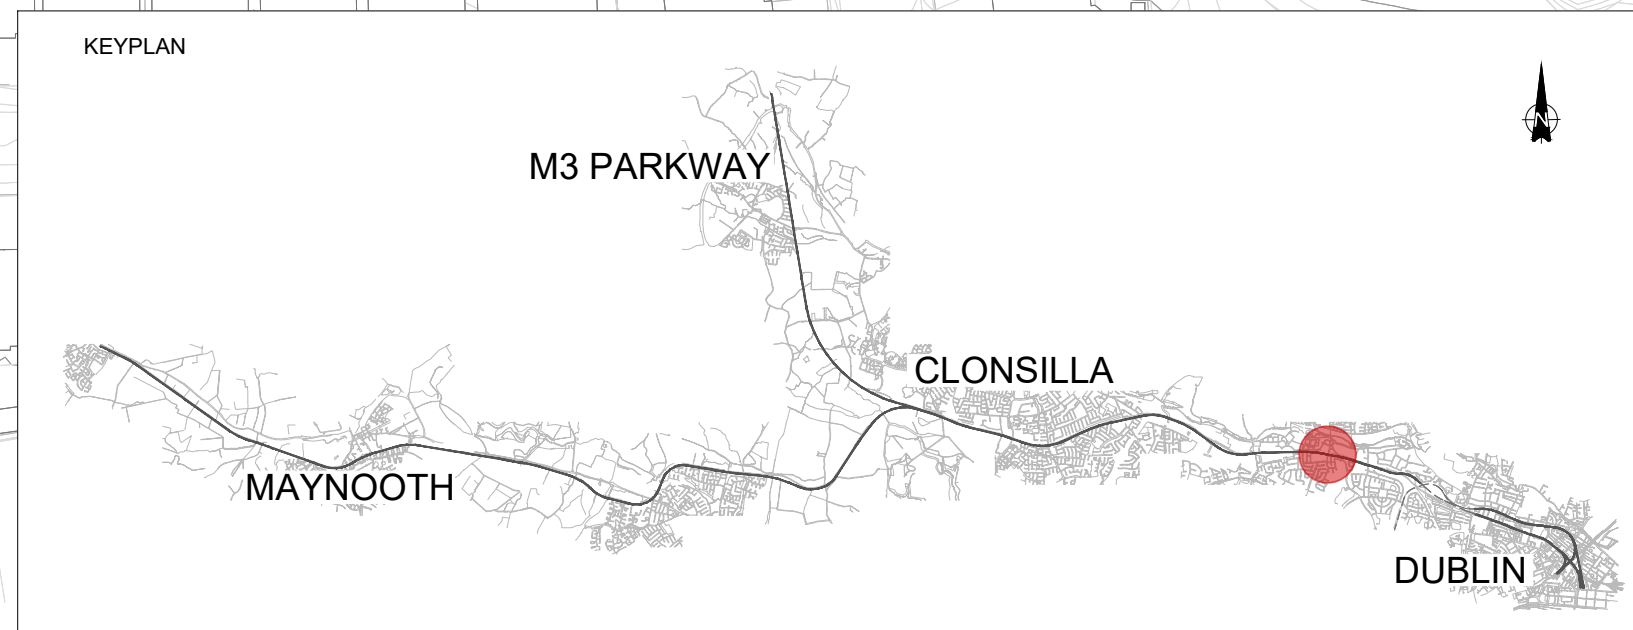

**LEGEND**

- Temporary Construction Compound
- Existing Maintenance Compound
- Access route
- Irish Rail boundary
- Existing Ditch
- Hoarding (Boundary/Split of compounds)
- SET Buildings
- Access point

V 01	May 2021	PUBLIC CONSULTATION	DFL	MFP	CCH
REV.	DATE	DESCRIPTION	PRODUCED BY	REVIEWED BY	APPROVED BY
© Irish Rail (2020). This drawing is confidential and the copyright in it is owned by Irish Rail. This drawing must not be either loaned, copied or otherwise reproduced in whole or in part or used for any purpose without the prior permission of Irish Rail. Ordnance Survey Ireland and Government of Ireland. All O.S. data used for plans are printed under "					
All elevations are in metres and relate to OSI Geoid Model (OSGM02) Mean Head as defined by existing Project Control. All Co-ordinates are in Irish Transverse Mercator Grid (ITM) as defined by OSI active GPS station Tallaght College (TLLG).					

Client

Consultant

Tionscadal Éireann Project Ireland 2040

NTA Udaras Náisiúnta Iompair National Transport Authority

Iarnród Éireann Irish Rail

IDOM

ROD ROUGHAN & O'DONOVAN

Project

DART+ West

Drawing Title

COMPOUND LOCATION LAYOUTS CC-SET-S5-51530-B AND CC-SET-S5-52100-B

Scale: 1:1000 @ A1

Drawing Number MAY MDC RGN OTHE DR Y 0001 B

Date: May 2021

Job No: P/101086

Status: S4 Suitable for Acceptance

Rev: V 01

Sheet: 16 of 65