




LEGEND

Temporary Construction Compound

Access route

Optional access route

Irish Rail boundary

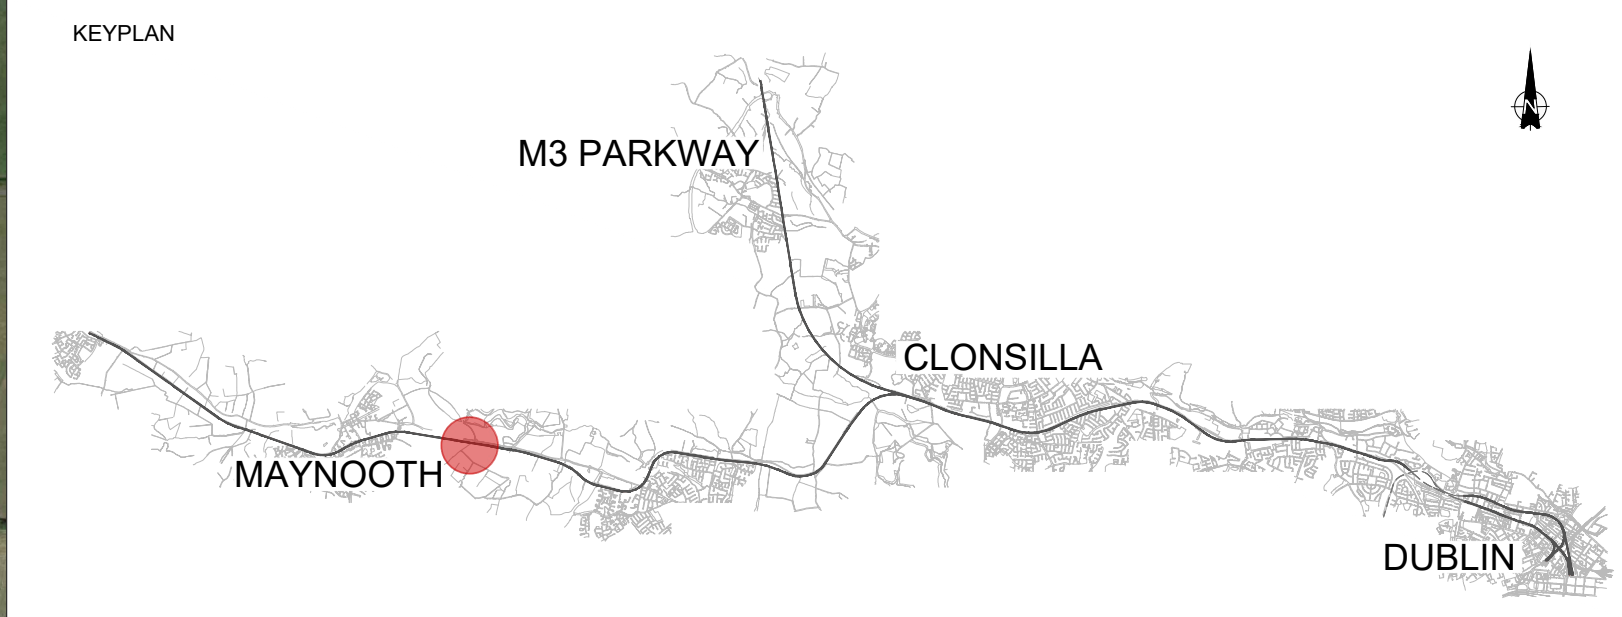

V 01	May 2021	PUBLIC CONSULTATION	DFL	MFP	CCH
REV.	DATE	DESCRIPTION	PRODUCED BY	REVIEWED BY	APPROVED BY
© Irish Rail (2020). This drawing is confidential and the copyright in it is owned by Irish Rail. This drawing must not be either loaned, copied or otherwise reproduced in whole or in part or used for any purpose without the prior permission of Irish Rail. Ordnance Survey Ireland and Government of Ireland. All O.S. data used for plans are printed under "0039720 (OSI Aerial Data or OSI Lidar Data) & Survey No. 2020081_NMA_180 (OSI Vector Data). All elevations are in metres and relate to OSI Geoid Model (OSGM02) Malin Head as defined by existing Project Control. All Co-ordinates are in Irish Transverse Mercator Grid (ITM) as defined by OSI active GPS station Tallaght College (TLLG).					

Client

Tionscatal Éireann
Project Ireland
2040

NTA
Udarás Náisiúnta Iompair
National Transport Authority

Iarnród Éireann
Irish Rail

Consultant

IDOM

C3

ROD
ROUGHAN & O'DONOVAN

Project

DART+

West

Drawing Title

COMPOUND LOCATION
ACCESS ROUTES
CC-PW-S6-79950-B

Scale:
1:5000 @ A1

062.5125250

Drawing Number

Project

Originator

Discipline

Location

Type

Role

Number

Phase

MAY

MDC

RGN

OTHE

DR

Y

0001

B

Date:

May 2021

Job No:

P/101086

Status:

S4 Suitable for Acceptance

Rev:

V 01

Sheet:

49 of 65