
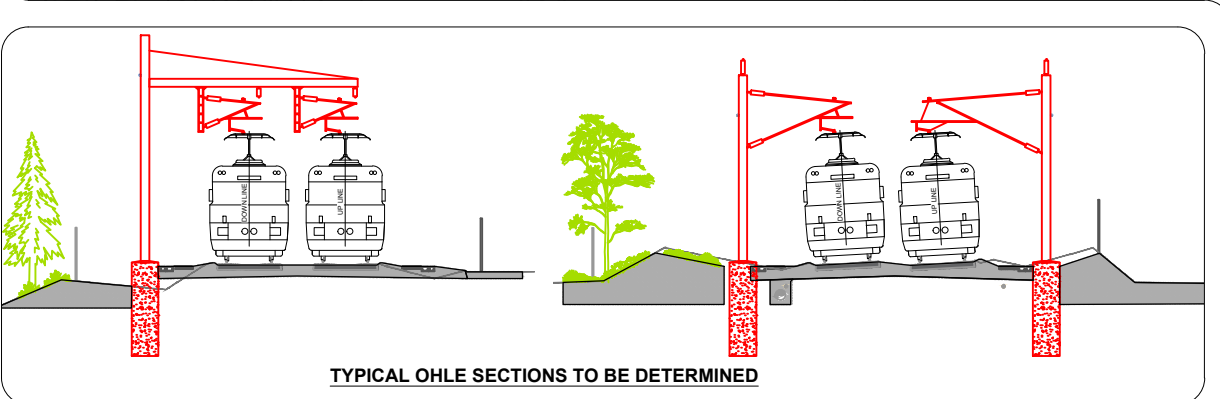
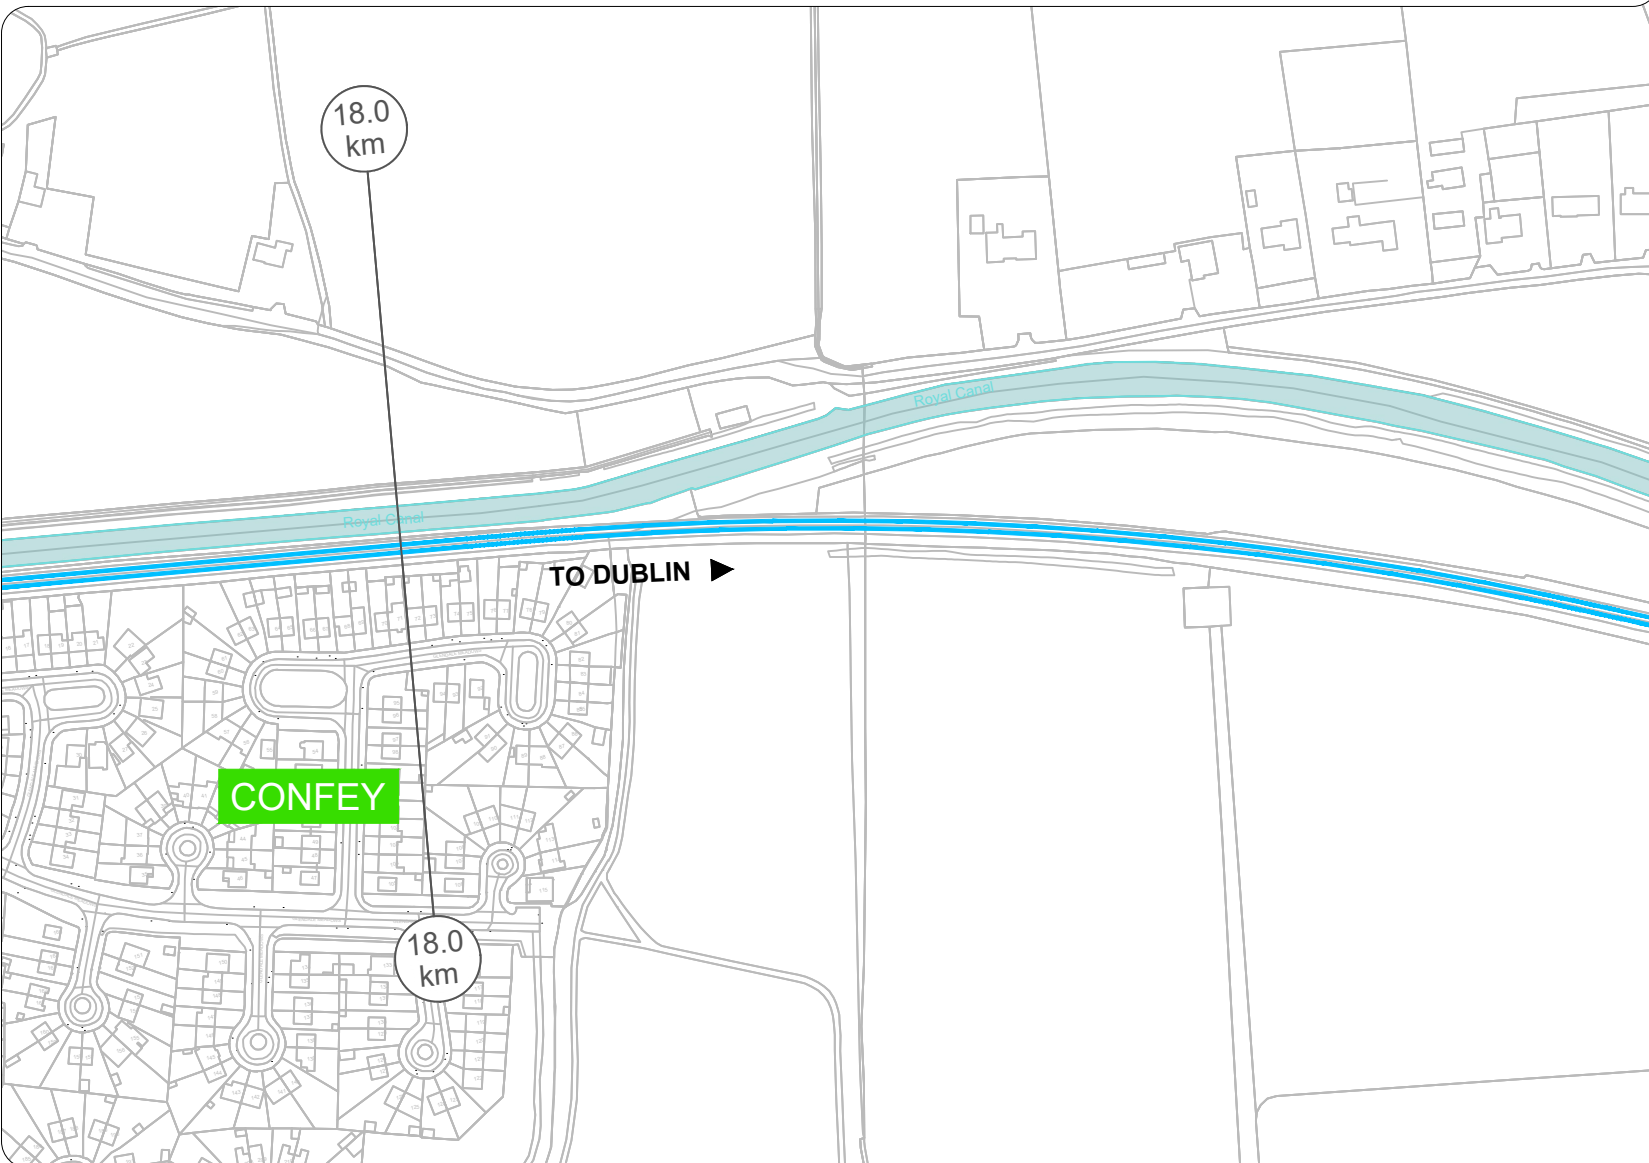


LEGEND:

- CONSTRUCTION COMPOUND
- LEVEL CROSSING CONSTRUCTION COMPOUND
- SUB-STATION
- SER (Signalling Equipment Room) & PSP (Principal Supply Point) BUILDINGS
- TER (Telecommunication Equipment Room) BUILDINGS
- BRIDGE ALTERATIONS
- CONCRETE TRACK SLAB
- EXISTING ELECTRIFIED DART LINE
- PROPOSED CONCRETE TRACK SLAB & ELECTRIFICATION
- PROPOSED TRACK ALIGNMENT MODIFICATIONS & ELECTRIFICATION
- PROPOSED TRACK ALIGNMENT MODIFICATIONS, NOT ELECTRIFIED
- PROPOSED RAILWAY ELECTRIFICATION
- PARAPET HEIGHTENING
- EXISTING RAILWAY STATION
- PROPOSED LEVEL CROSSING CLOSURE

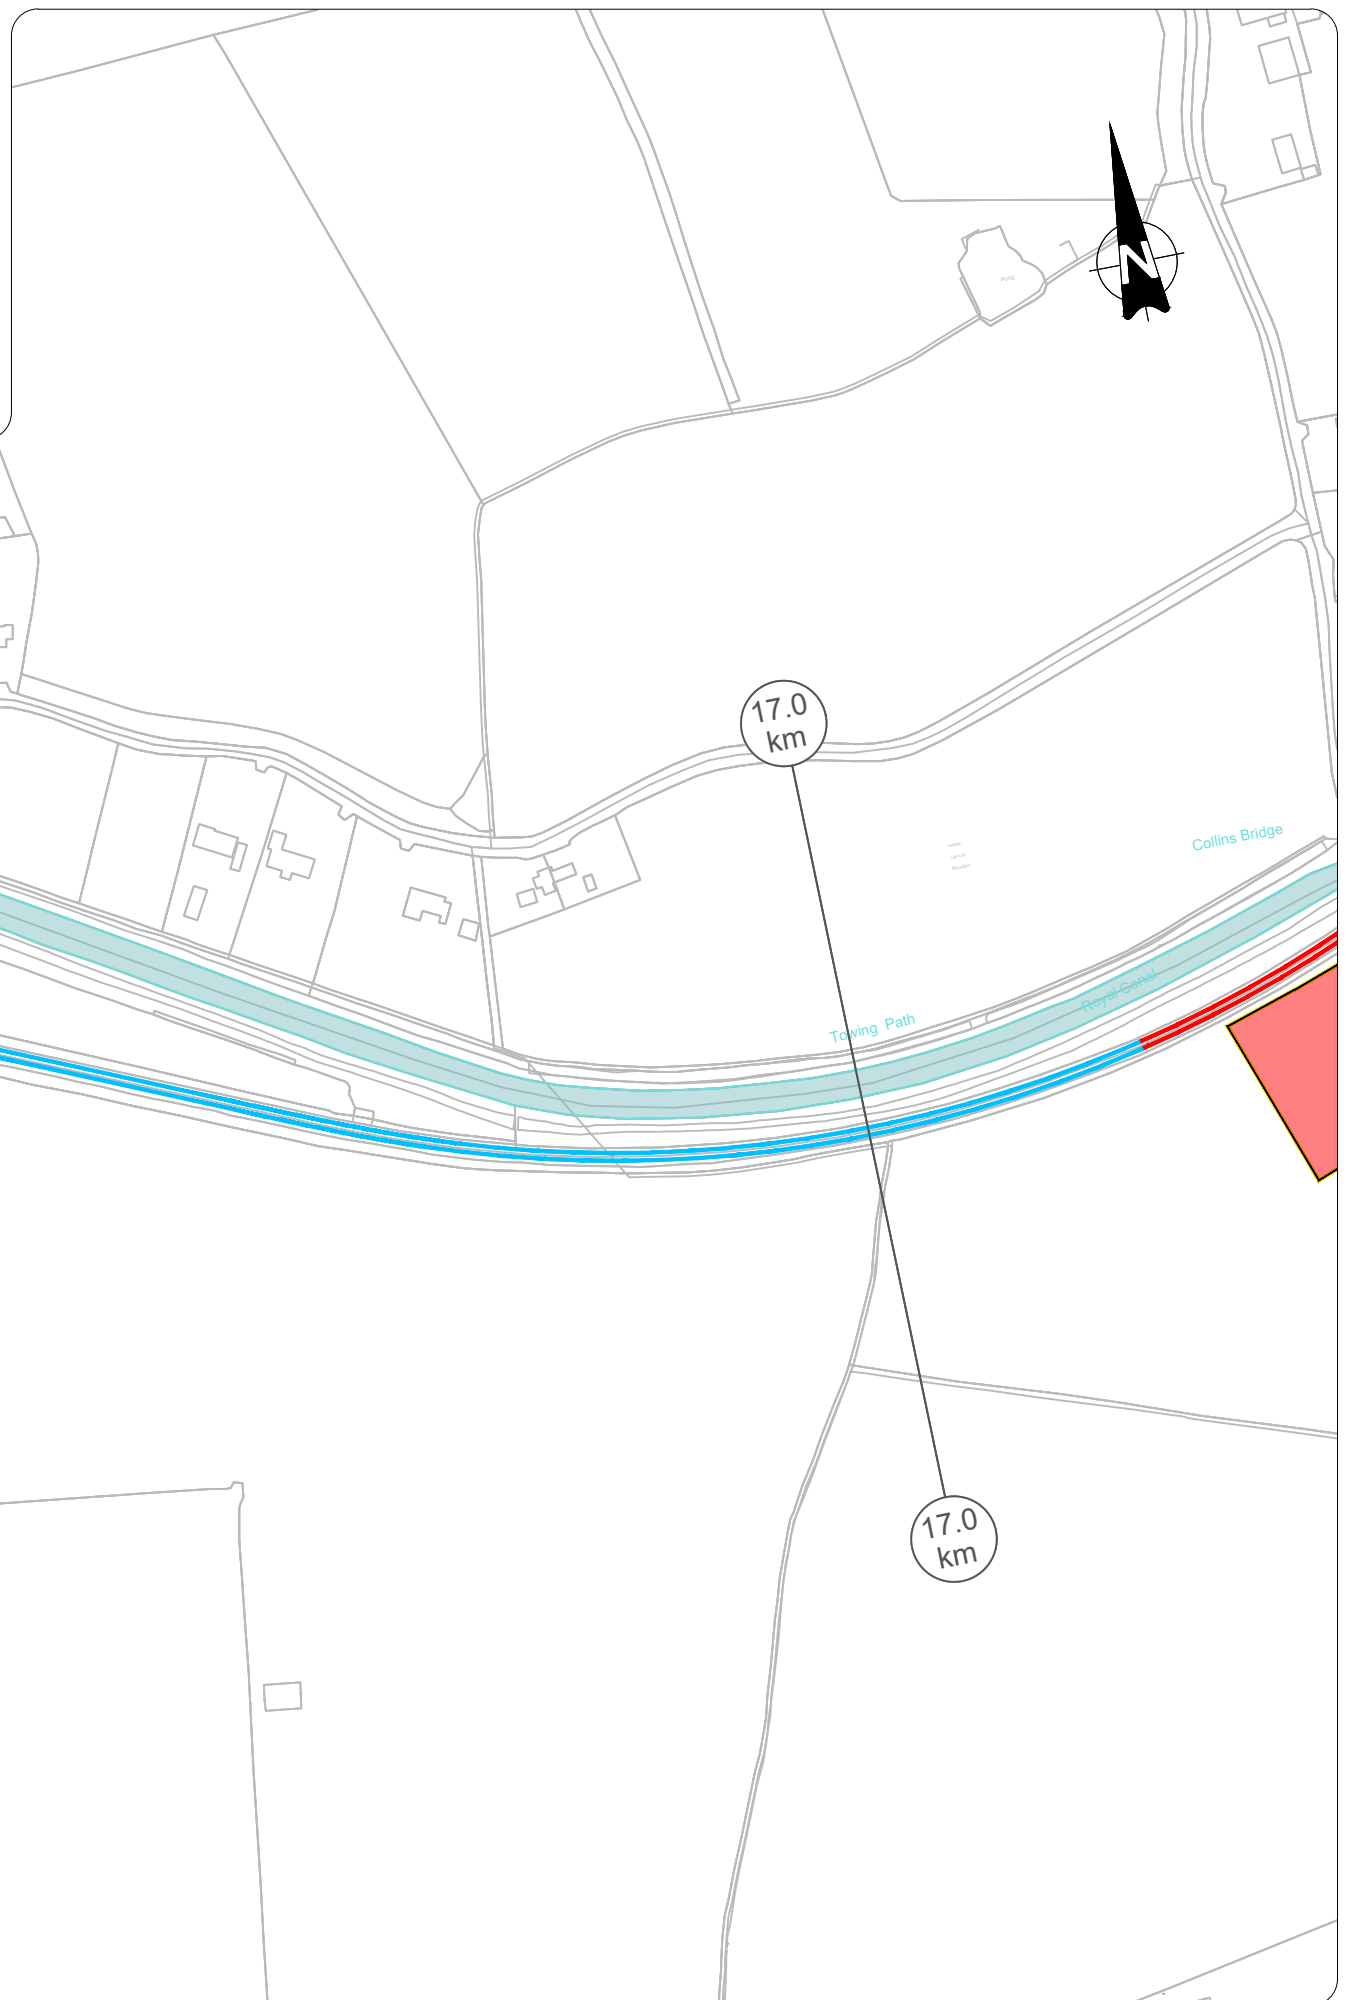

REV.	DATE	DESCRIPTION	MMC	TL	BC
V 01	May 2021	PUBLIC CONSULTATION			

© Iarnród Éireann 2021. This drawing is confidential and the copyright in it is owned by Iarnród Éireann. This drawing may not be used or reproduced in any form or by any means without the prior written permission of Iarnród Éireann. All rights reserved. Iarnród Éireann is a registered trademark of Iarnród Éireann. All other trademarks are the property of their respective owners. All coordinates are in Irish Transverse Mercator Grid (ITM) as defined by OSI active GPS station T4Might Collier (ITM).

Client:

Consultant:

Project:

Drawing Title: OPTIONS SELECTION - SCHEMATIC LAYOUT
Sheet 25 of 39

Scale: 1:1,250 @ A0

Drawing Number: MAY MDC CIV ROUT DR V 0025 B

Date: May 2021 Job No: P1101086 Status: S4 - Suitable for Acceptance Rev: V 01 Sheet 25 of 39