




**LEGEND**

- Permanent Maintenance Compound
- Access route
- Optional access route
- Irish Rail boundary

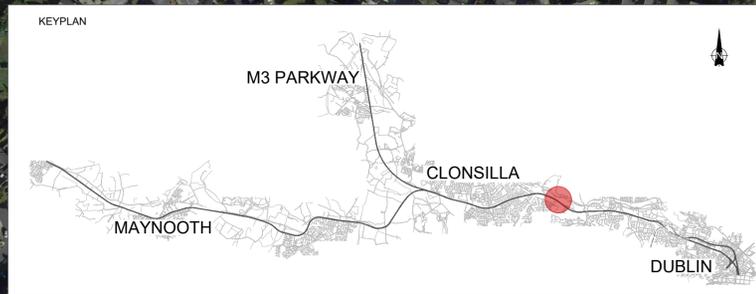

V 01	May 2021	PUBLIC CONSULTATION	DFL	MFP	CCH
REV.	DATE	DESCRIPTION	PRODUCED BY	REVIEWED BY	APPROVED BY

© Irish Rail (2021). This drawing is confidential and the copyright in it is owned by Irish Rail. This drawing must not be either loaned, copied or otherwise reproduced in whole or in part or used for any purpose without the prior permission of Irish Rail. Ordnance Survey Ireland and Government of Ireland. All O.S. data used for plans are printed under "0039720 (OS) Aerial Data or OS Lidar Data 1 & Survey No. 2020/OSL\_NMA\_180 (OS) Vector Data). All elevations are in metres and relate to OSi Geoid Model (OSGM02) Malin Head as defined by existing Project Control. All Co-ordinates are in Irish Transverse Mercator Grid (ITM) as defined by OSi active GPS station Tallaght College (TLG0).

Client

Consultant

Project

Drawing Title

**COMPOUND LOCATION  
ACCESS ROUTES  
CC-SET-S5-54750-B**

Scale: 1:2000 @ A1

Drawing Number | Project | Originator | Discipline | Location | Type | Role | Number | Phase  
MAY MDC RGN OTHE DR Y 0001 B

Date: May 2021 | Job No: P/101086 | Status: S4 Suitable for Acceptance | Rev: V 01 | Sheet: 21 of 65