


DART+ Programme

DART+ Maynooth Line

Preliminary Options Selection Report - Volume 2: Drawings

LAND USE DRAWINGS

MAY-ROD-ENV-ROUT-DR-EN-1500	Preliminary Options Selection – Land uses (Local Amenities, Educational and Commercial uses)
MAY-ROD-ENV-ROUT-DR-EN-1501	Preliminary Options Selection – Land uses Sheet 1
MAY-ROD-ENV-ROUT-DR-EN-1502	Preliminary Options Selection – Land uses Sheet 2
MAY-ROD-ENV-ROUT-DR-EN-1503	Preliminary Options Selection – Land uses Sheet 3
MAY-ROD-ENV-ROUT-DR-EN-1504	Preliminary Options Selection – Land uses Sheet 4
MAY-ROD-ENV-ROUT-DR-EN-1505	Preliminary Options Selection – Land uses Sheet 5
MAY-ROD-ENV-ROUT-DR-EN-1506	Preliminary Options Selection – Land uses Sheet 6
MAY-ROD-ENV-ROUT-DR-EN-1507	Preliminary Options Selection – Land uses Sheet 7
MAY-ROD-ENV-ROUT-DR-EN-1508	Preliminary Options Selection – Land uses Sheet 8
MAY-ROD-ENV-ROUT-DR-EN-1509	Preliminary Options Selection – Land uses Sheet 9
MAY-ROD-ENV-ROUT-DR-EN-1510	Preliminary Options Selection – Land uses Sheet 10
MAY-ROD-ENV-ROUT-DR-EN-1511	Preliminary Options Selection – Land uses Sheet 11

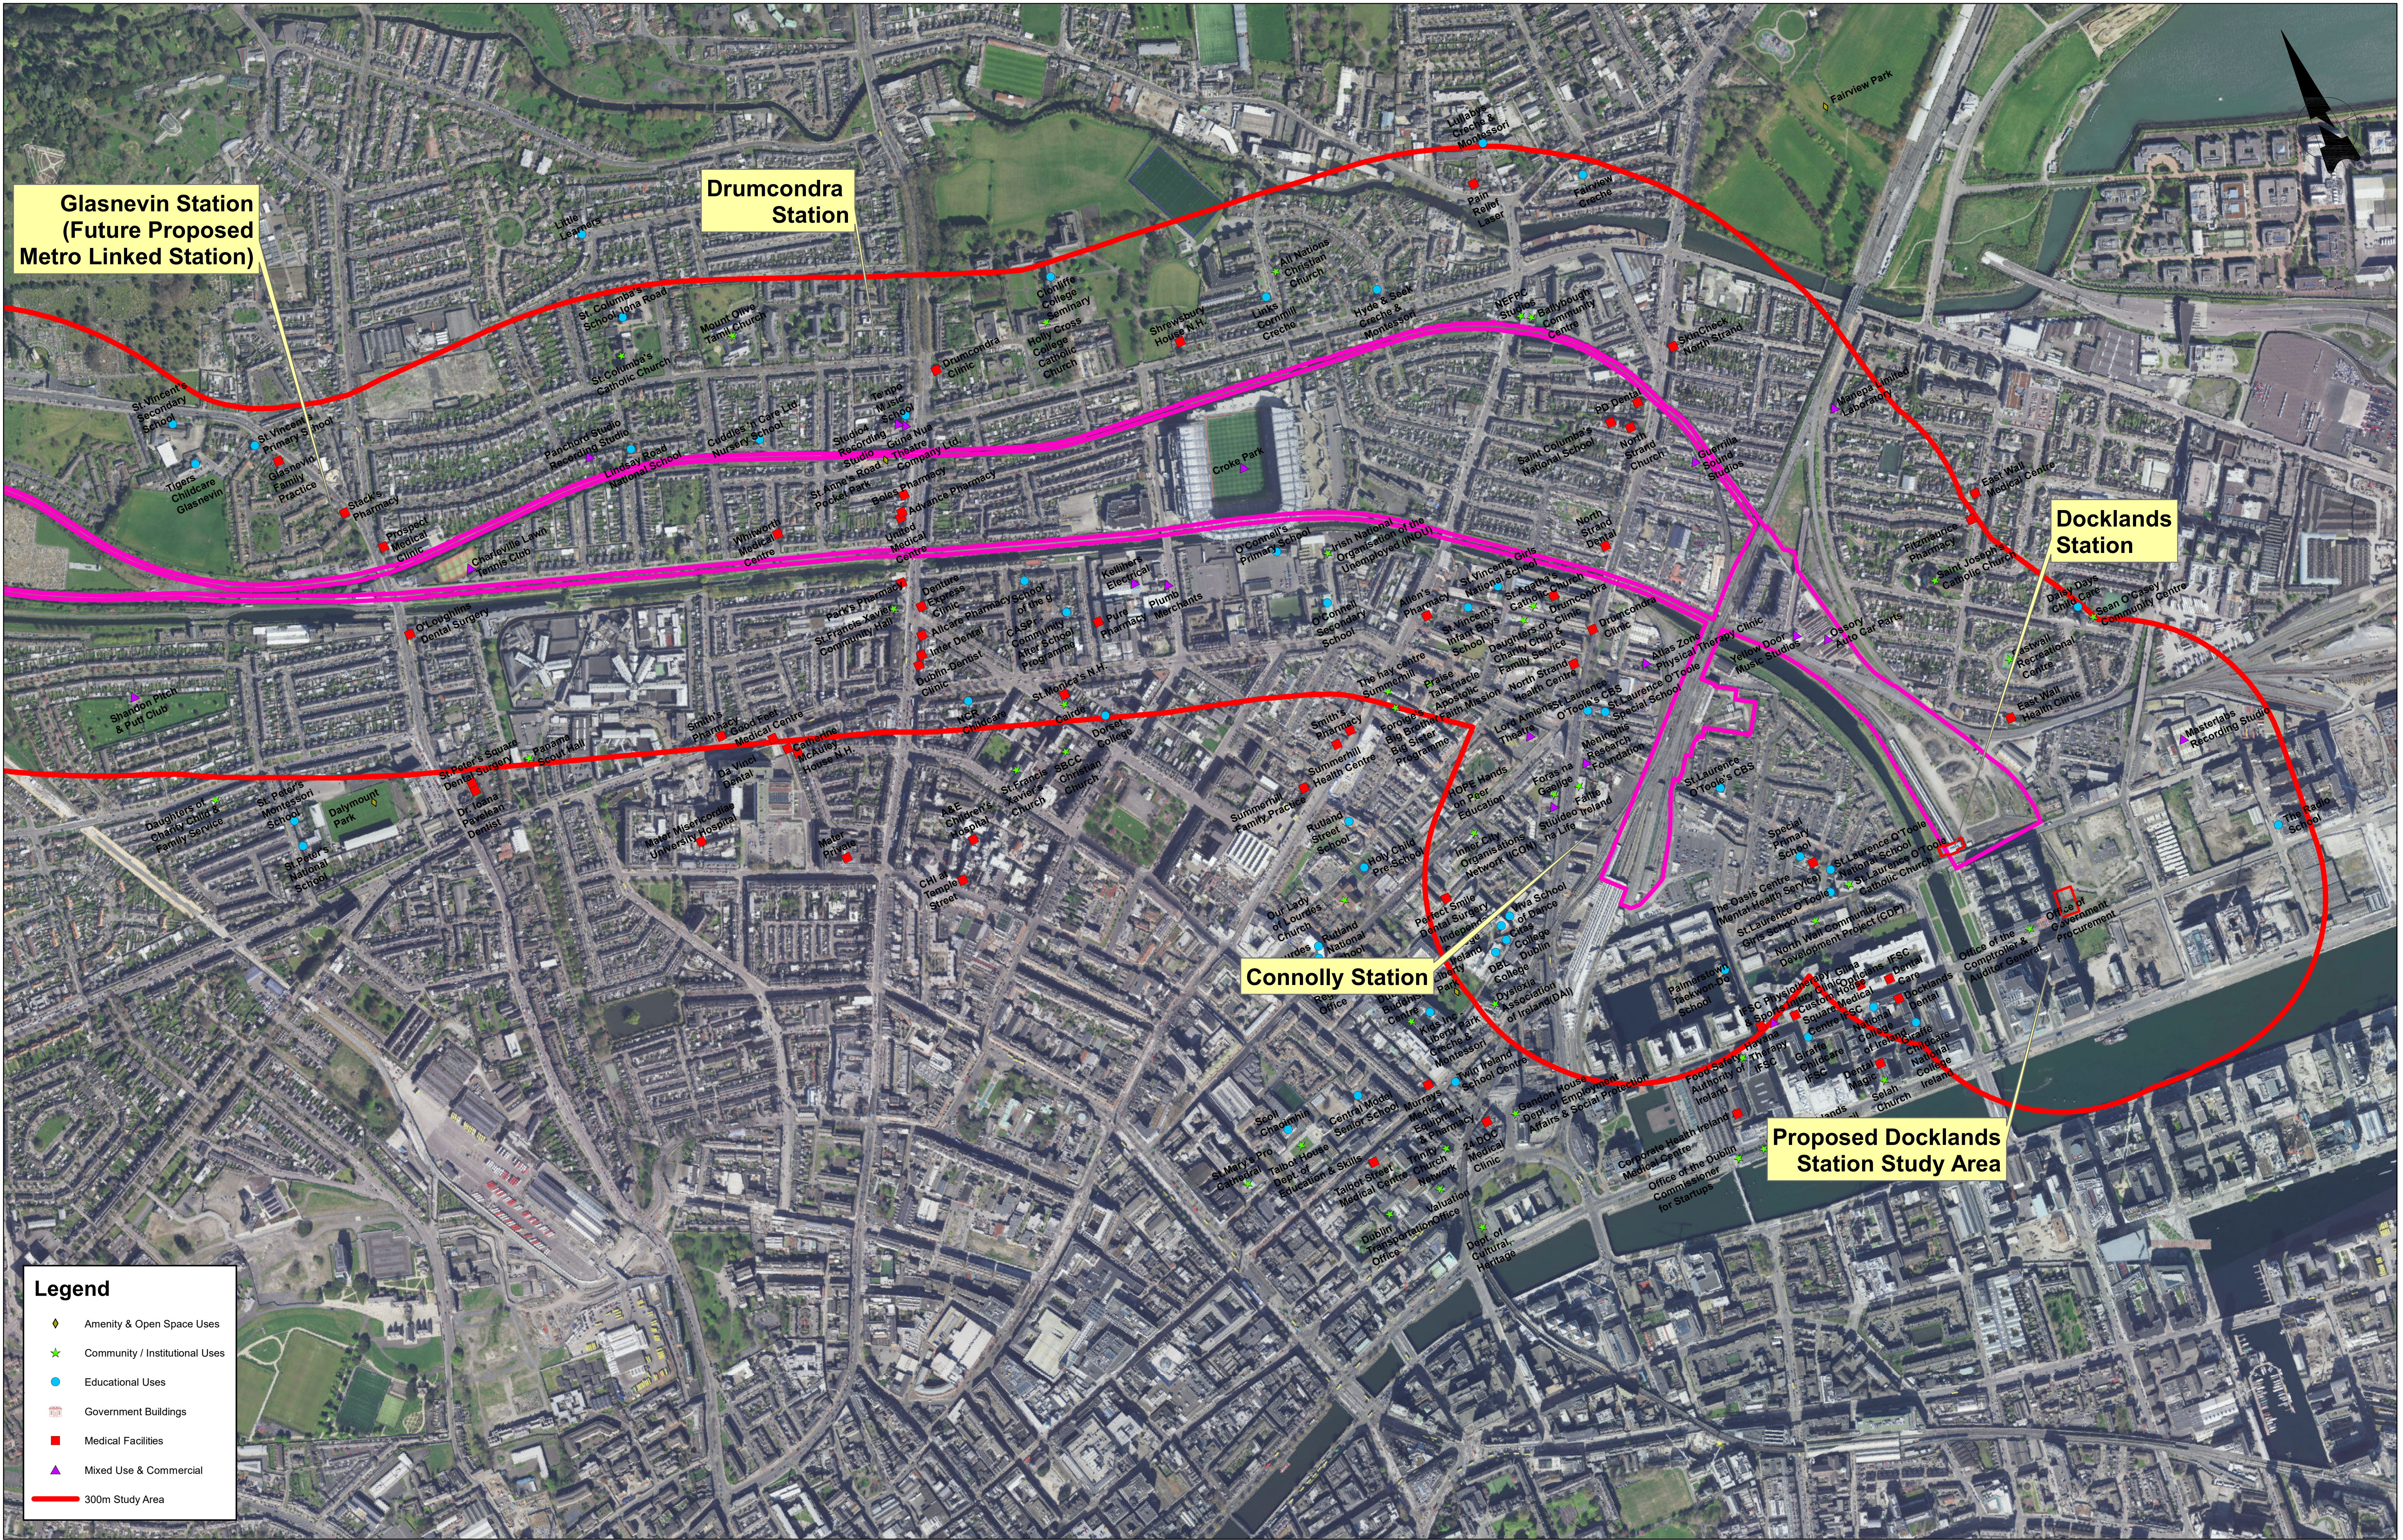

REV.	DATE	Description	DRAWN BY	CHECKED BY	REVIEWED BY	APPROVED BY
1	20 August 2020	15:20:41				

Client



Consultant



Tionscadal Éireann

Project Ireland


2040




Project



Drawing Title									
PREIMINARY OPTIONS SELECTION LAND USES (EDUCATIONAL, COMMUNITY & COMMERCIAL USES) Sheet 1 of 11									
Drawing Number	Project	Originator	Discipline	Location	Type	Role	Number	Drawn By	Checked By
	MAY - ROD	ENV	ROUT	DR	EN	-	1501	MMC	FOK
Scale:	1:5,000	Date:	June 2020	Job No:	19-157	Status:	S3 - Review & Comment	Rev.	Sheet: 1 of

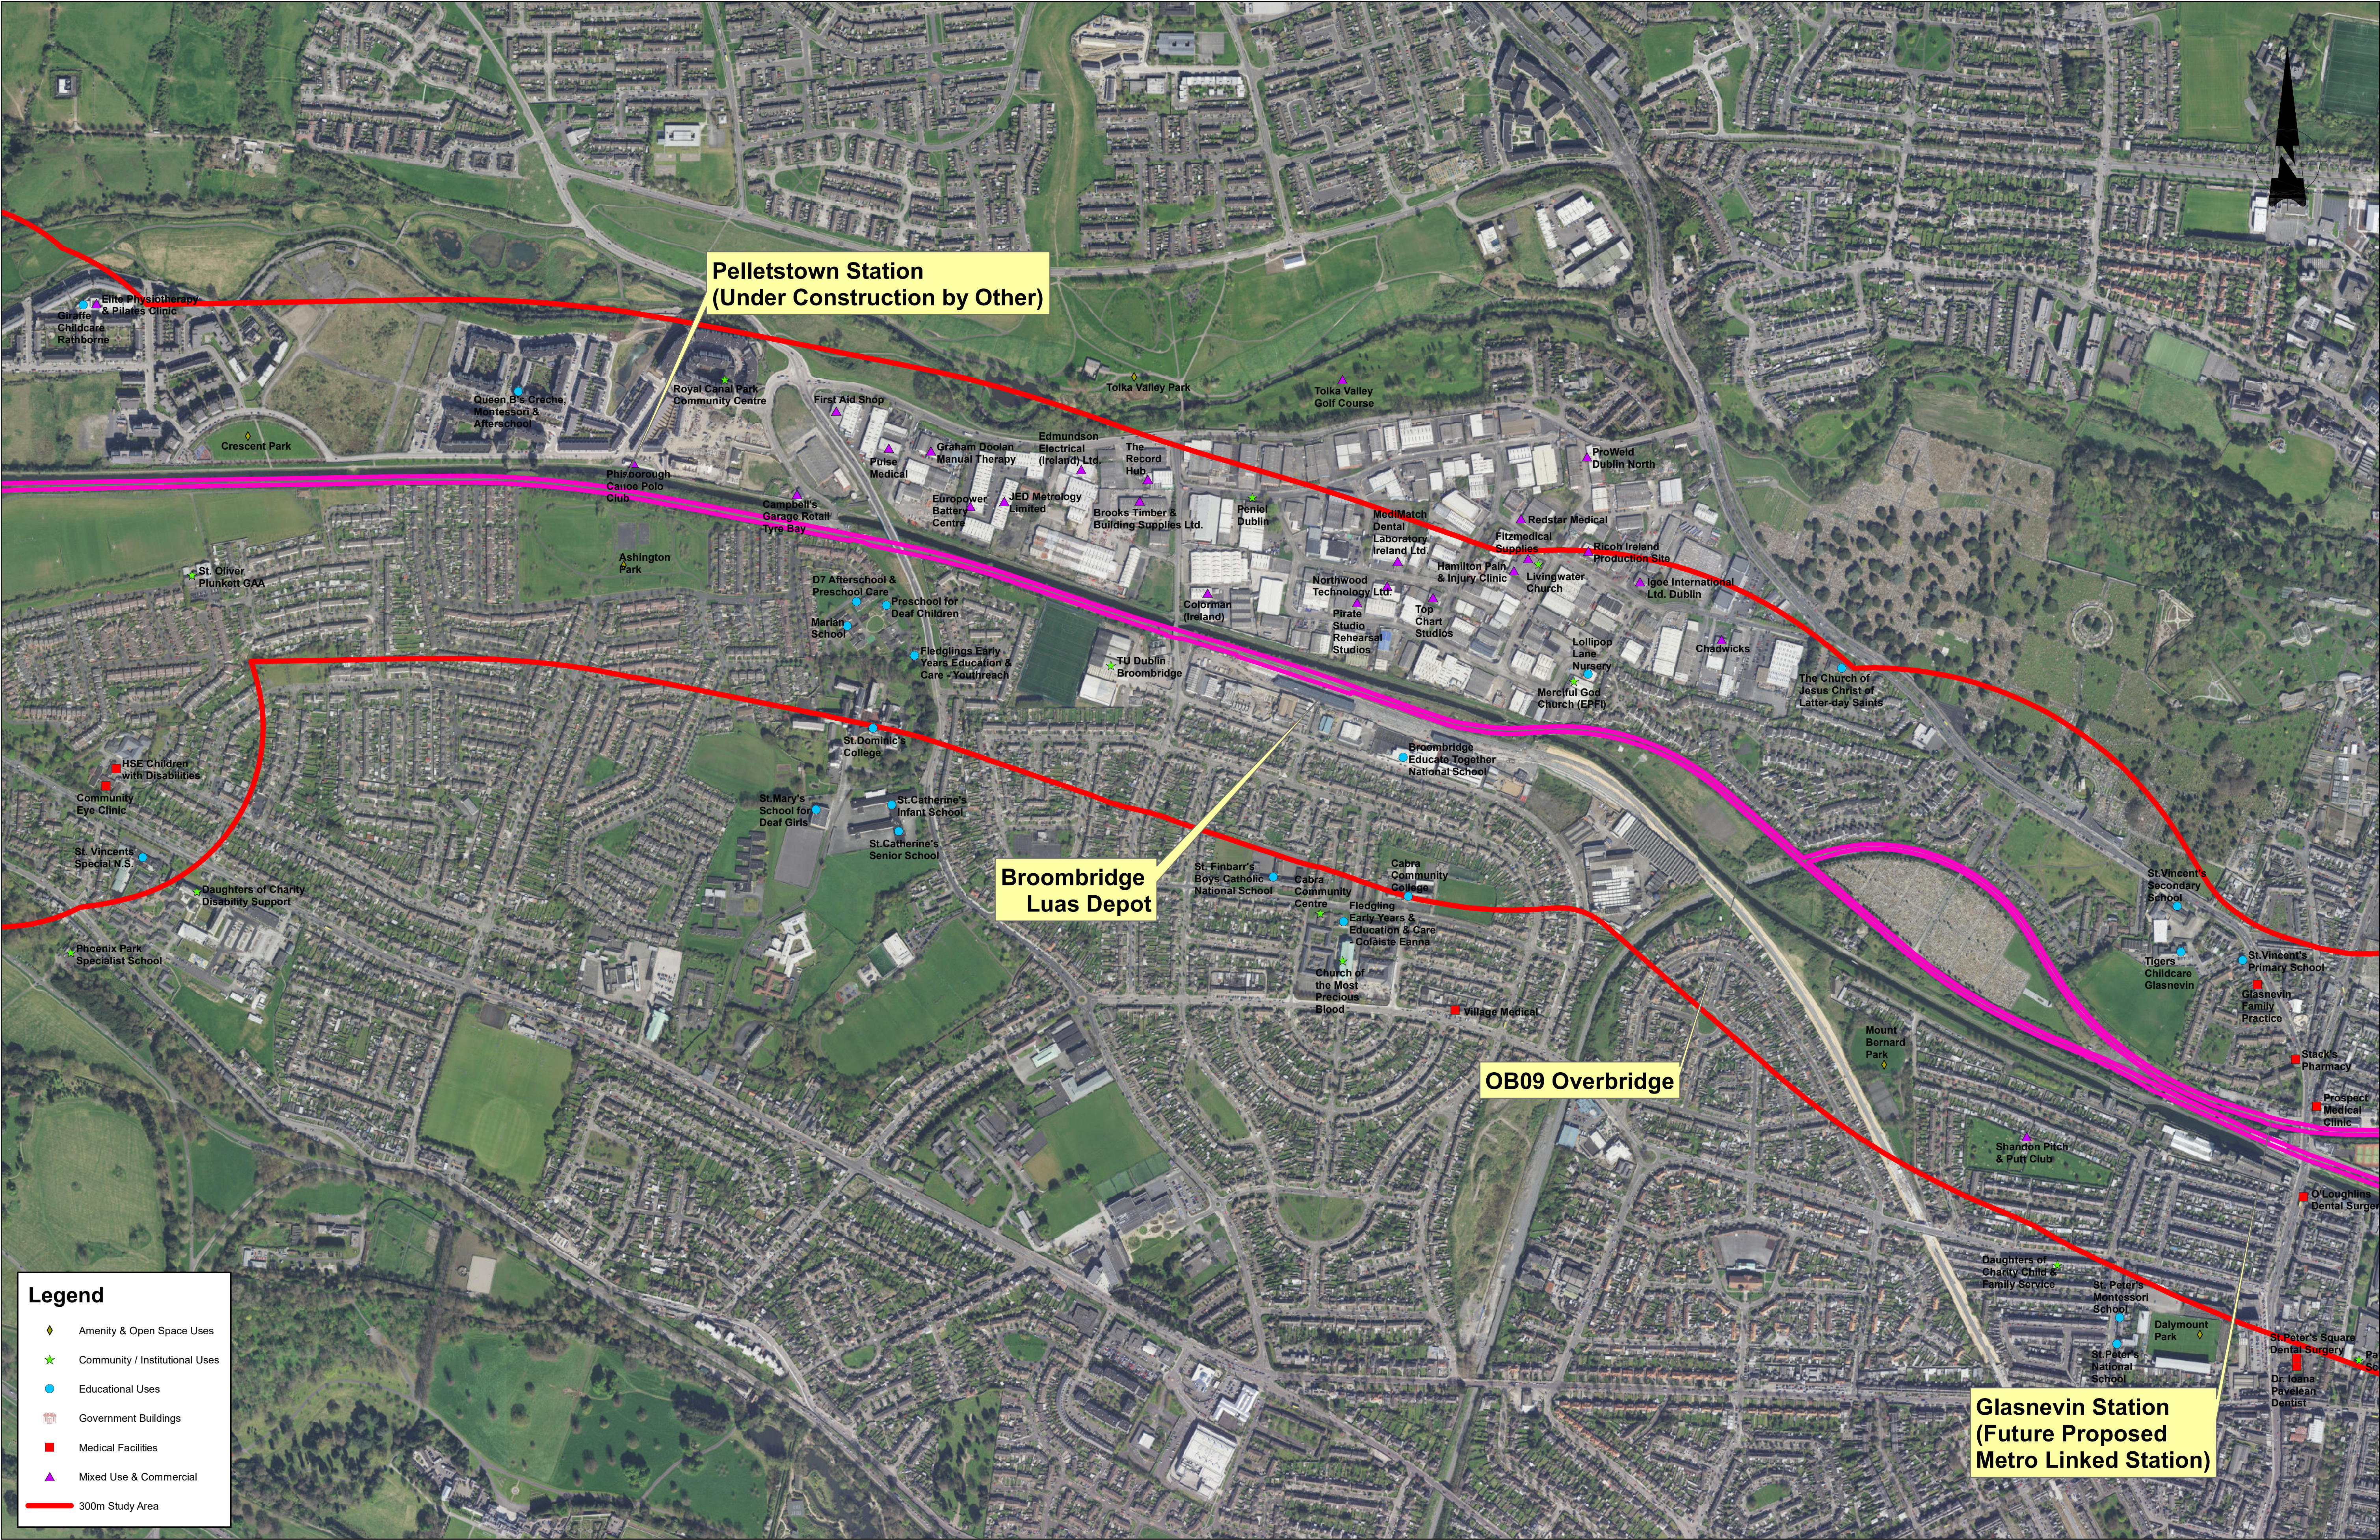

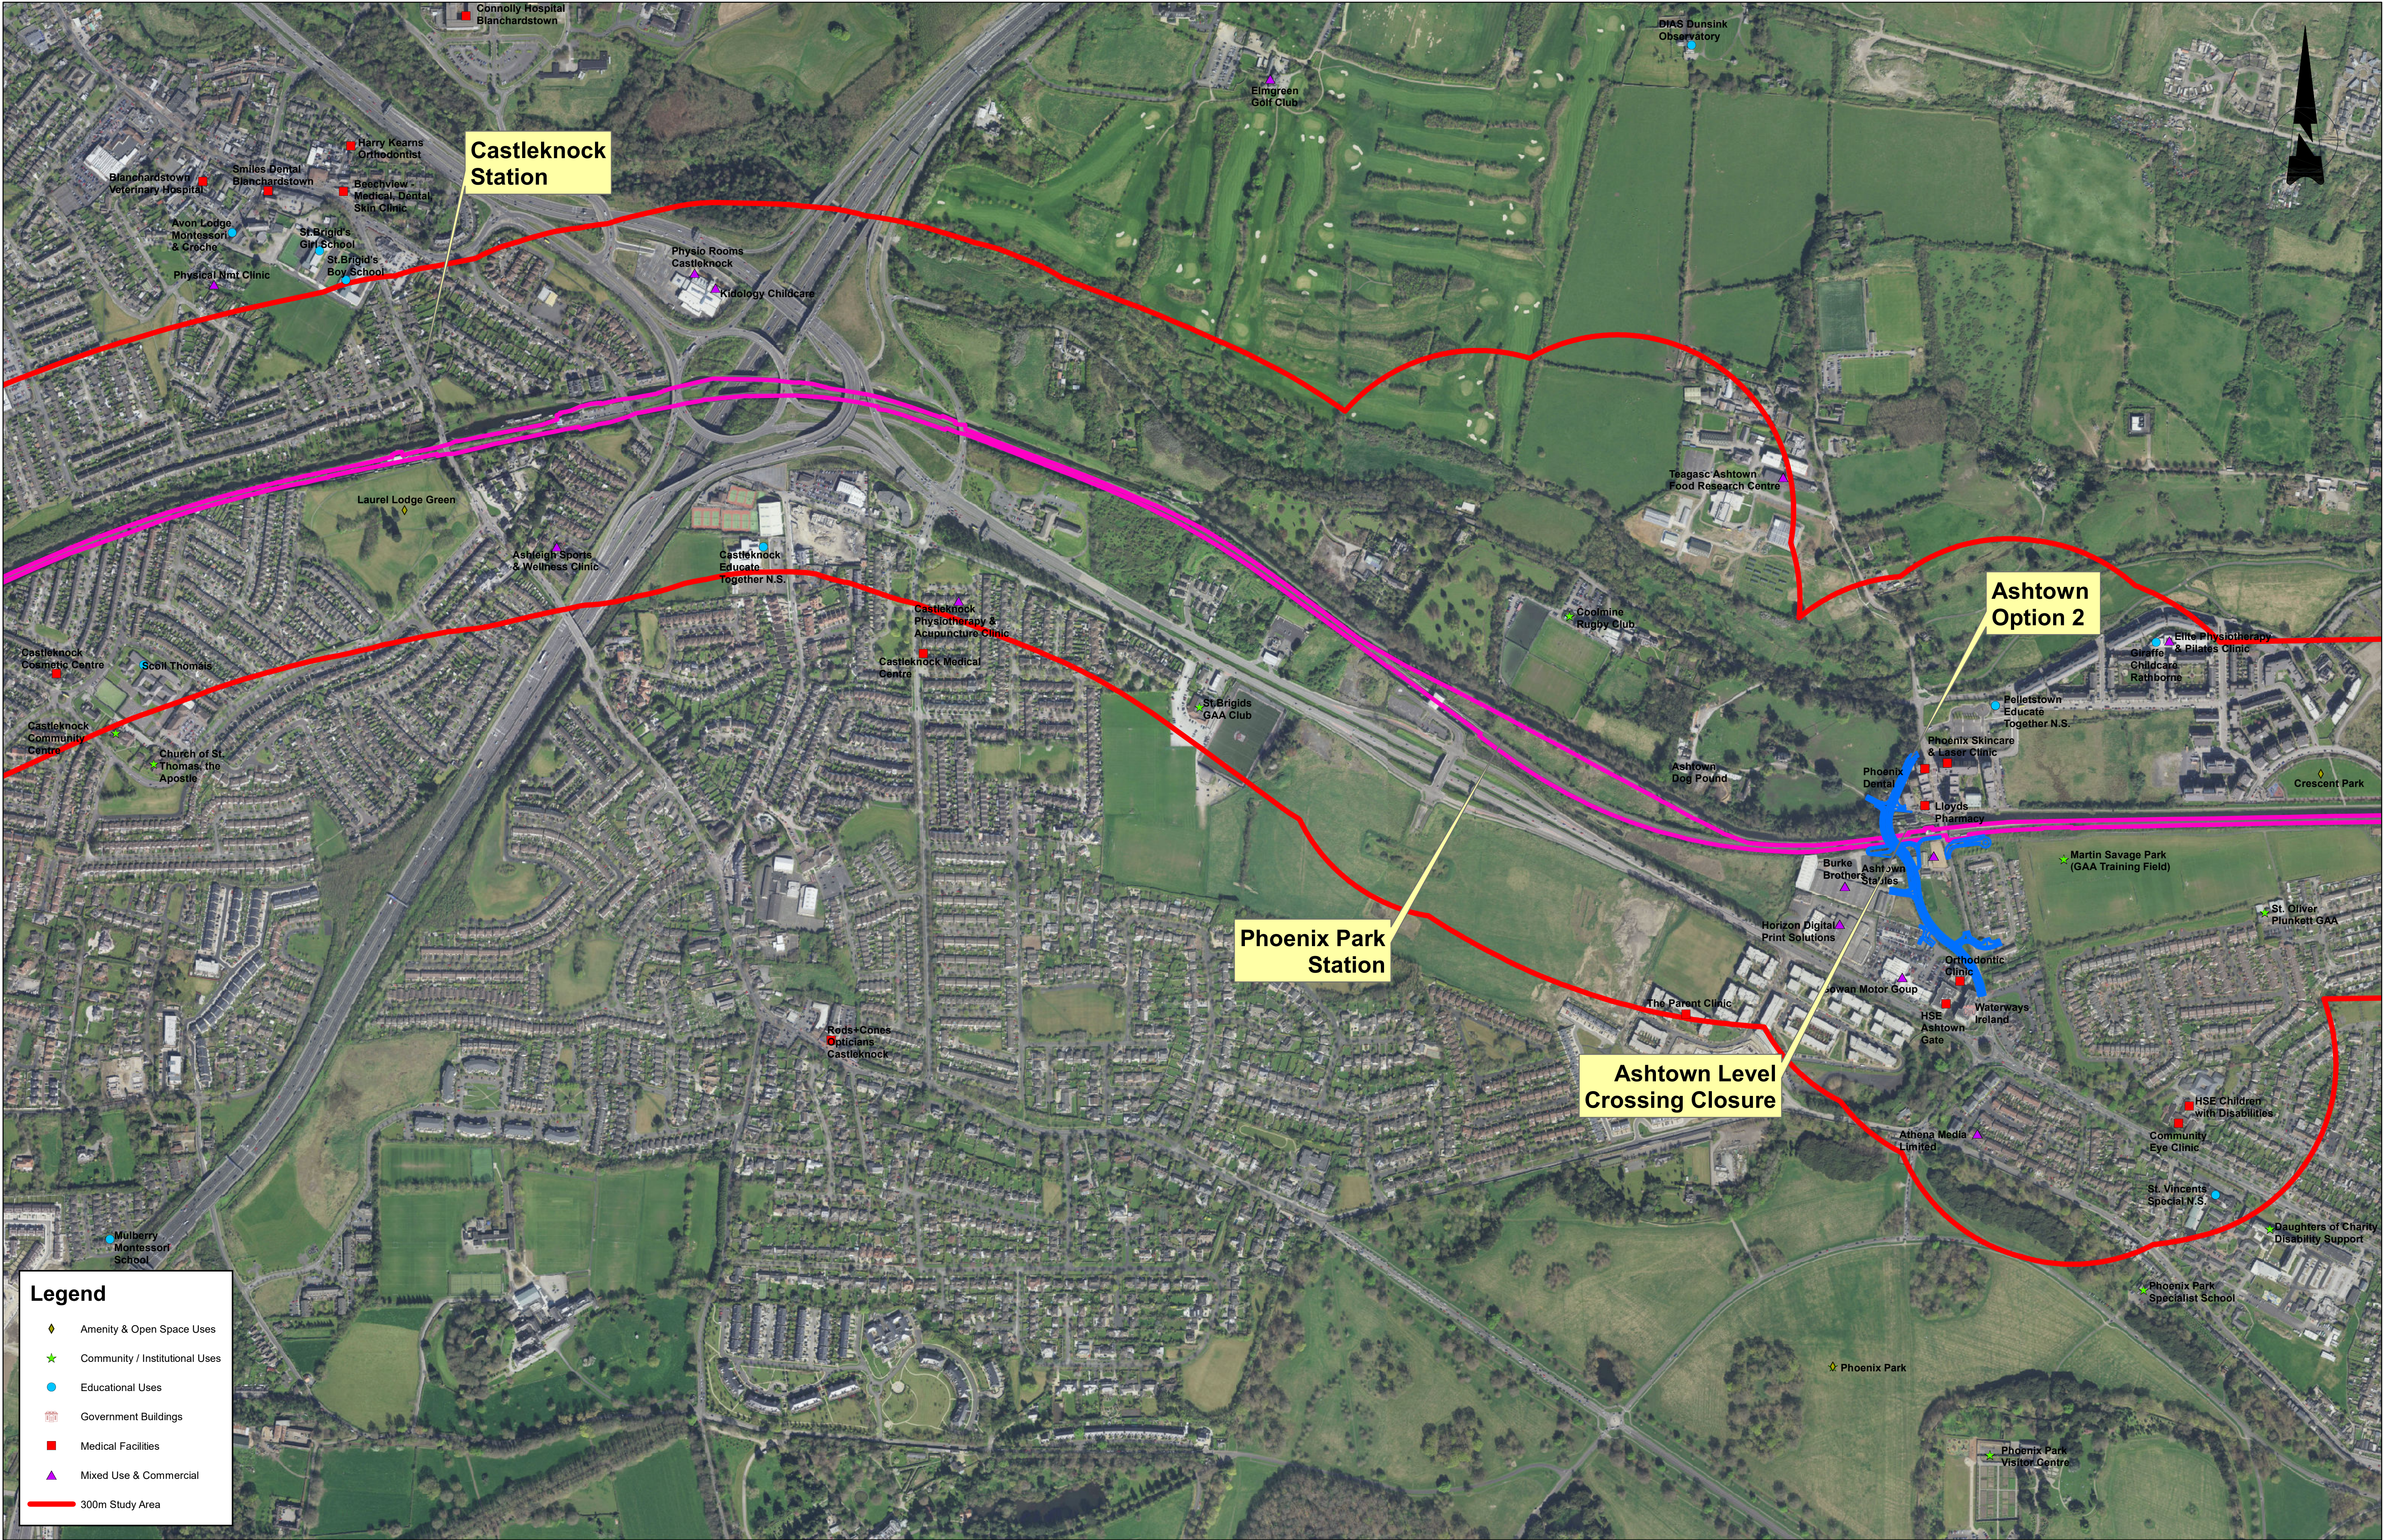

REV.	DATE	Description	DRAWN BY	CHECKED BY	REVIEWED BY	APPROVED BY
© Irish Rail (2020). This drawing is confidential and the copyright in it is owned by Irish Rail. This drawing must not be either loaned, copied or otherwise reproduced in whole or in part or used for any purpose without the prior permission of Irish Rail. © Ordnance Survey Ireland and Government of Ireland. All O.S. data used for plans are printed under " Copyright Ordnance Survey Ireland " Survey No. 0039720 OS Aerial Data or OSi Lidar Data Survey No. 2020/OSI_NMA_160 (OSi Vector Data) All elevations are in metres and relate to OSi Geoid Model (OSGM02) Mean Head as defined by existing Project Control. All Co-ordinates are in Irish Transverse Mercator Grid (ITM) as defined by OSi active GPS station Tallaght College (TLG).						
20 August 2020 15:50:46 Document Path: J:\2019\19157\19157-02_WIP\08 MODELS\05 GIS\01 MXD\MAY-ROD-ENV-ROUT-DR-EN-1503 P0 (Land Uses)_Sheet 3 of 11.mxd						

Client



Consultant








Project



Drawing Title									
PRELIMINARY OPTIONS SELECTION LAND USES (EDUCATIONAL, COMMUNITY & COMMERCIAL USES) Sheet 3 of 11									
Drawing Number	Project	Originator	Discipline	Location	Type	Role	Number	Drawn By	Checked By
	MAY - ROD	ENV	ROUT	DR	EN	EN	1503	MMC	FO'K
Reviewed By	Approved By								
BC									
Scale:	1:5,000	Date:	June 2020	Job No:	19-157	Status:	S3 - Review & Comment	Rev:	
								Sheet: 1 of	

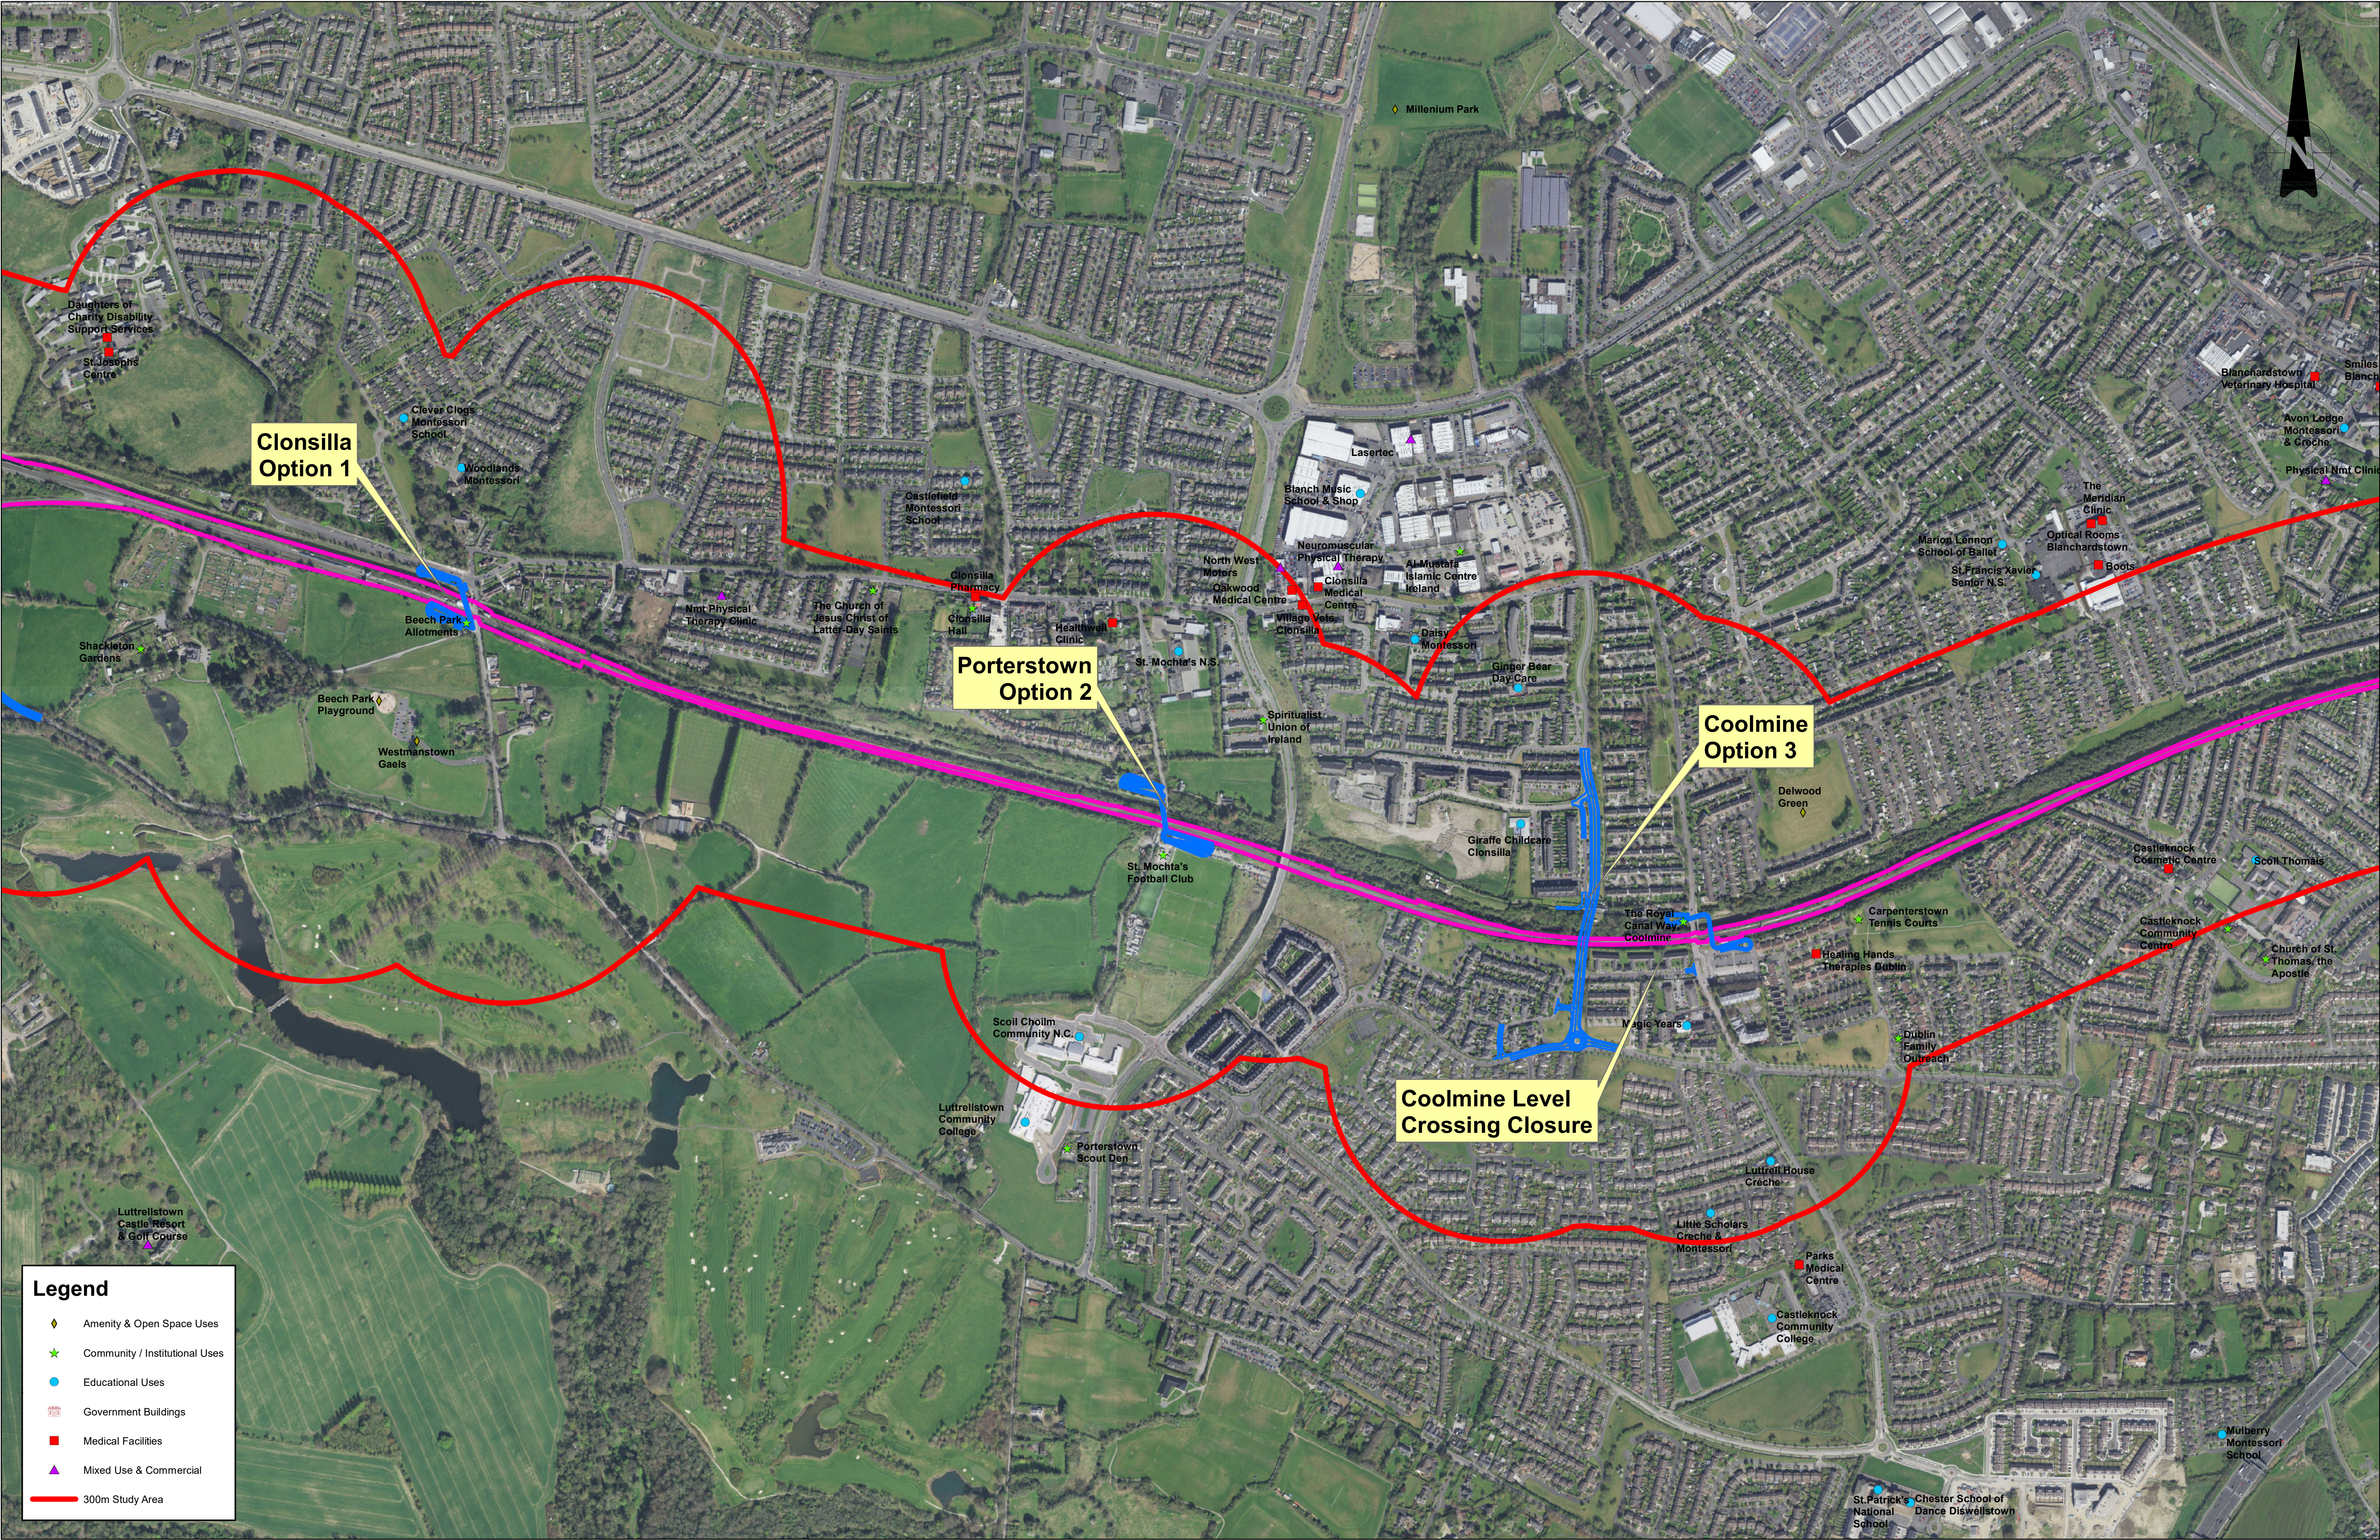

REV.	DATE	Description	DRAWN BY	CHECKED BY	REVIEWED BY	APPROVED BY
1	20 August 2020	Initial Design	J. O'Donovan	J. O'Donovan	J. O'Donovan	J. O'Donovan
2	15:58:22	Final Design	J. O'Donovan	J. O'Donovan	J. O'Donovan	J. O'Donovan

Client



Consultant



Tionscadal Éireann

Project Ireland

2040




Project



MAYNOOTH LINE

Drawing Title									
PRELIMINARY OPTIONS SELECTION									
LAND USES (EDUCATIONAL, COMMUNITY & COMMERCIAL USES)									
Sheet 4 of 11									
Drawing Number	Project	Originator	Discipline	Location	Type	Role	Number	Drawn By	Checked By
	MAY - ROD - ENV - ROUT - DR	EN					1504	MMC	FO'K
Scale:	1:5,000	Date:	June 2020	Job No:	19-157	Status:	S3 - Review & Comment	Rev:	
								Reviewed By	Approved By
								BC	
								Sheet: 1 of	

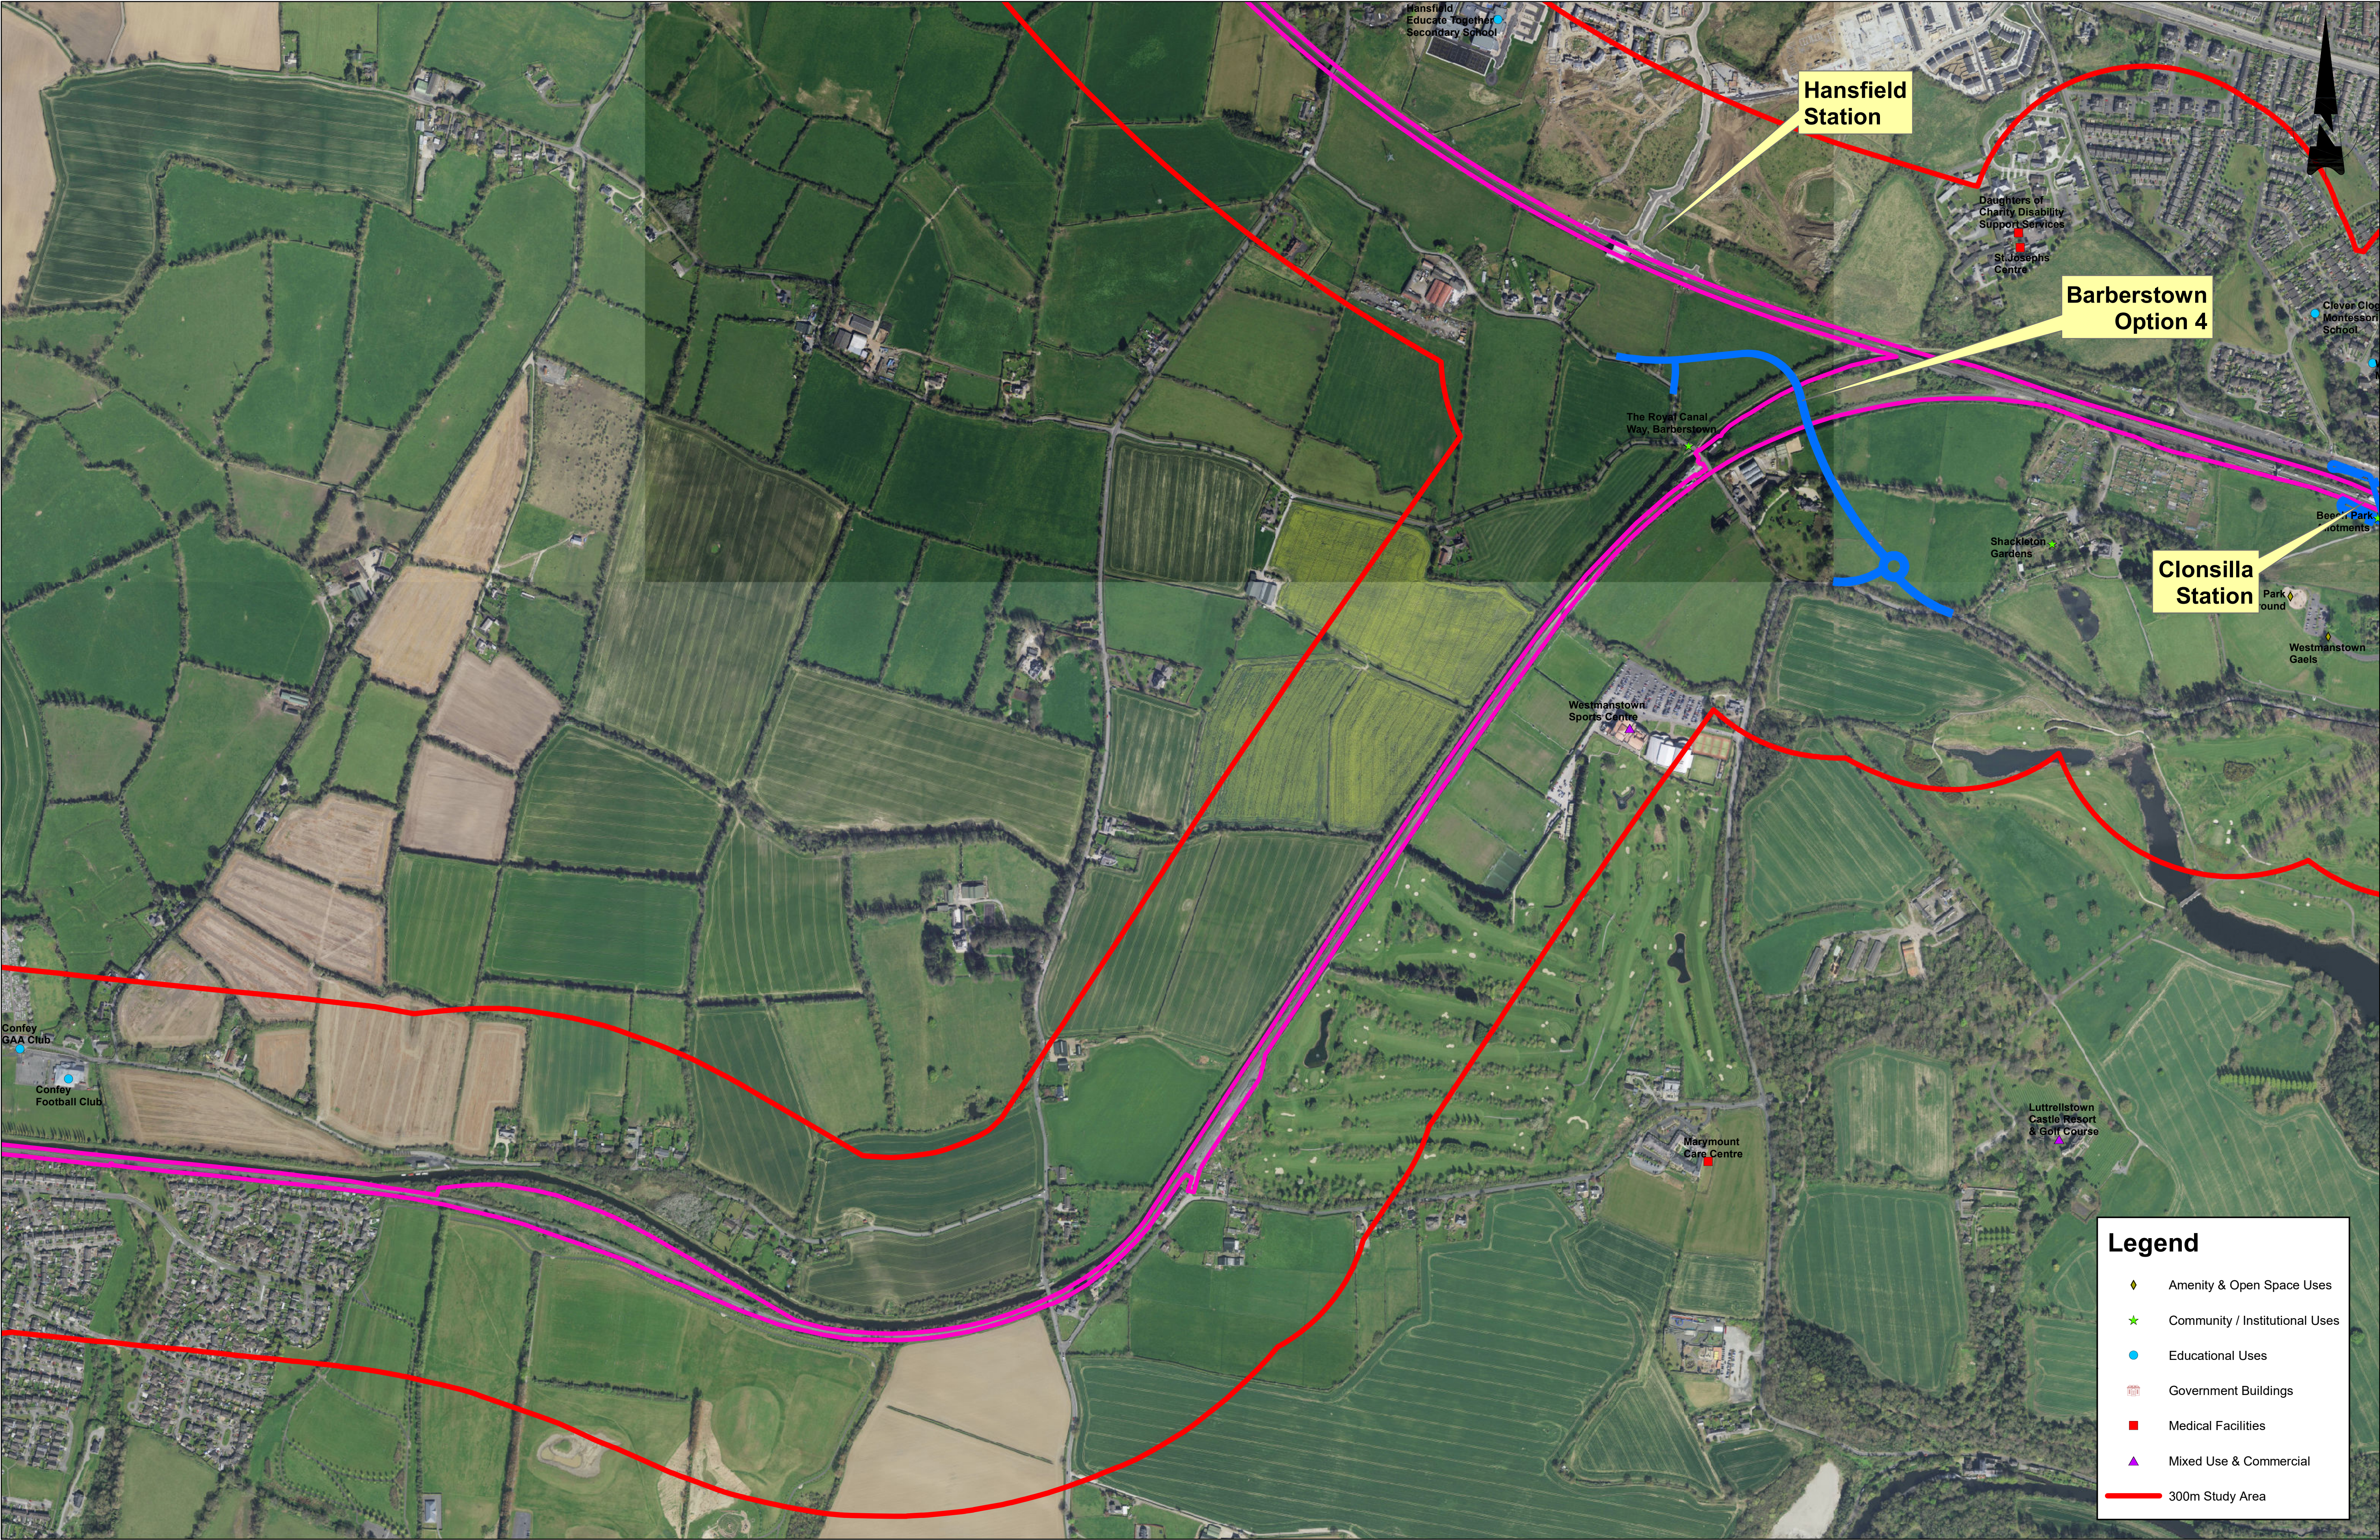

Legend

Amenity & Open Space Uses

Community / Institutional Uses

Educational Uses

Government Buildings

Medical Facilities

Mixed Use & Commercial

300m Study Area

REV.	DATE	Description	DRAWN BY	CHECKED BY	REVIEWED BY	APPROVED BY
© Irish Rail (2020). This drawing is confidential and the copyright in it is owned by Irish Rail. This drawing must not be either loaned, copied or otherwise reproduced in whole or in part or used for any purpose without the prior permission of Irish Rail. © Ordnance Survey Ireland and Government of Ireland. All O.S. data used for plans are printed under " Copyright Ordnance Survey Ireland " Survey No. 0039720 OS Aerial Data or OSi Lidar Data Survey No. 2020/05/LNMA_100 (OSi Vector Data) All elevations are in metres and relate to OSi Geoid Model (OSGM02) Mean Head as defined by existing Project Control. All Co-ordinates are in Irish Transverse Mercator Grid (ITM) as defined by OSi active GPS station Tallaght College (TLG).						
20 August 2020 16:06:19 Document Path: J:\2019\19157\19157-02_WIP\08 MODELS\05 GIS\01 MXD\MAY-ROD-ENV-ROUT-DR-EN-1505 P0 (Land Uses)_Sheet 5 of 11.mxd						

Client

Udarás Náisiúnta Iompair
National Transport Authority

CIE

Tionscadal Éireann
Project Ireland
2040

Consultant


IDOM

C3

FROD
ROUGHRAN & O'DONOVAN

Project

Drawing Title														PRELIMINARY OPTIONS SELECTION													
														LAND USES (EDUCATIONAL, COMMUNITY & COMMERCIAL USES)													
														Sheet 5 of 11													
Drawing Number		Project	Originator	Discipline	Location	Type	Role	Number	Drawn By	Checked By	Reviewed By	Approved By															
		MAY	-	ROD	-	ENV	-	ROUT	-	DR	-	EN	-	1505	MMC	FO'K	BC										
Scale:	1:5,000	Date:	June 2020			Job No:	19-157			Status: S3 - Review & Comment			Rev:				Sheet:	1 of									

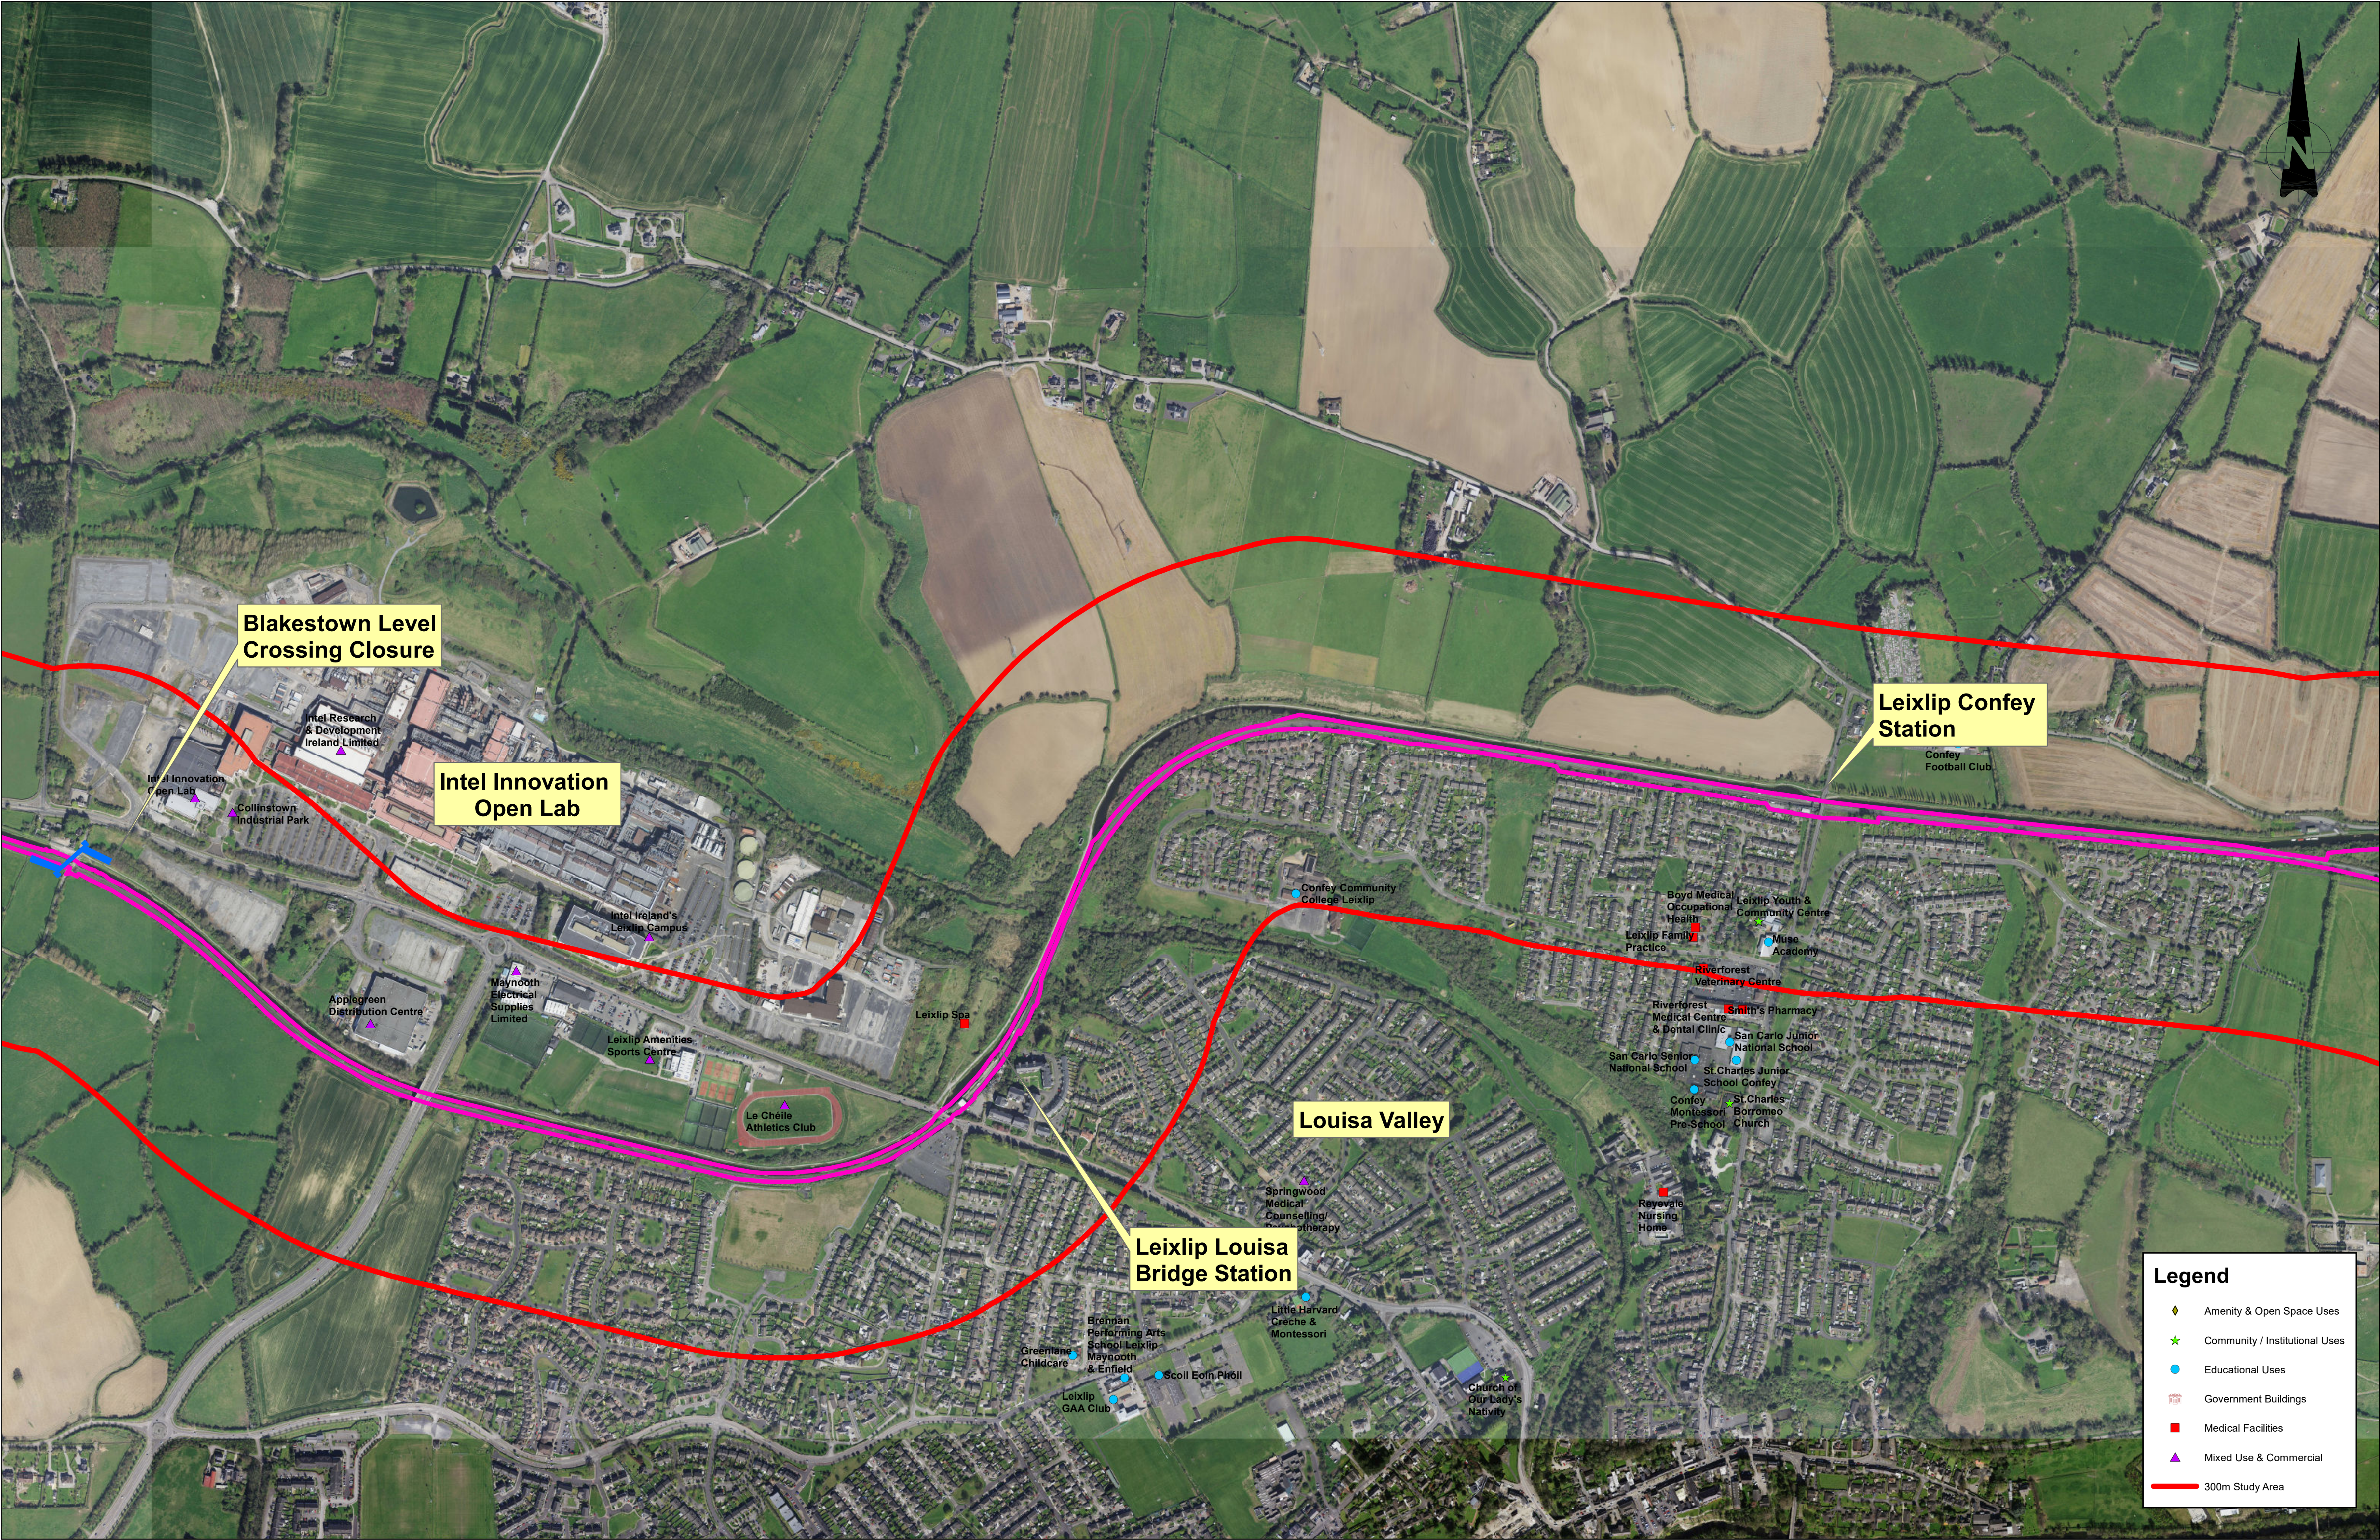

REV.	DATE	Description	DRAWN BY	CHECKED BY	REVIEWED BY	APPROVED BY
© Irish Rail (2020). This drawing is confidential and the copyright in it is owned by Irish Rail. This drawing must not be either loaned, copied or otherwise reproduced in whole or in part or used for any purpose without the prior permission of Irish Rail. © Ordnance Survey Ireland and Government of Ireland. All O.S. data used for plans are printed under " Copyright Ordnance Survey Ireland " Survey No. 0039720 OS Aerial Data or OS Lidar Data Survey No. 2020/OS_LMA_100 (OS) Vector Data All elevations are in metres and relate to OSI Geoid Model (OSGM02) Mean Head as defined by existing Project Control. All Co-ordinates are in Irish Transverse Mercator Grid (ITM) as defined by OSI active GPS station Tallaght College (TLG).						
20 August 2020 16:09:51 Document Path: J:\2019\19157\19157-02_WIP\08 MODELS\05 GIS\01 MXD\MAY-ROD-ENV-ROUT-DR-EN-1306 P0 (Key Cultural Heritage Constraints)_Sheet 6 of 11.mxd						

Client



Consultant




Tionscadal Éireann
Project Ireland
2040



Project



Drawing Title											
PRELIMINARY OPTIONS SELECTION LAND USES (EDUCATIONAL, COMMUNITY & COMMERCIAL USES) Sheet 6 of 11											
Drawing Number	Project	Originator	Discipline	Location	Type	Role	Number	Drawn By	Checked By	Reviewed By	Approved By
	MAY	ROD	ENV	ROUT	DR	EN	1506	MMC	FO'K	BC	
Scale:	1:5,000	Date:	June 2020	Job No:	19-157	Status:	S3 - Review & Comment	Rev:		Sheet:	1 of

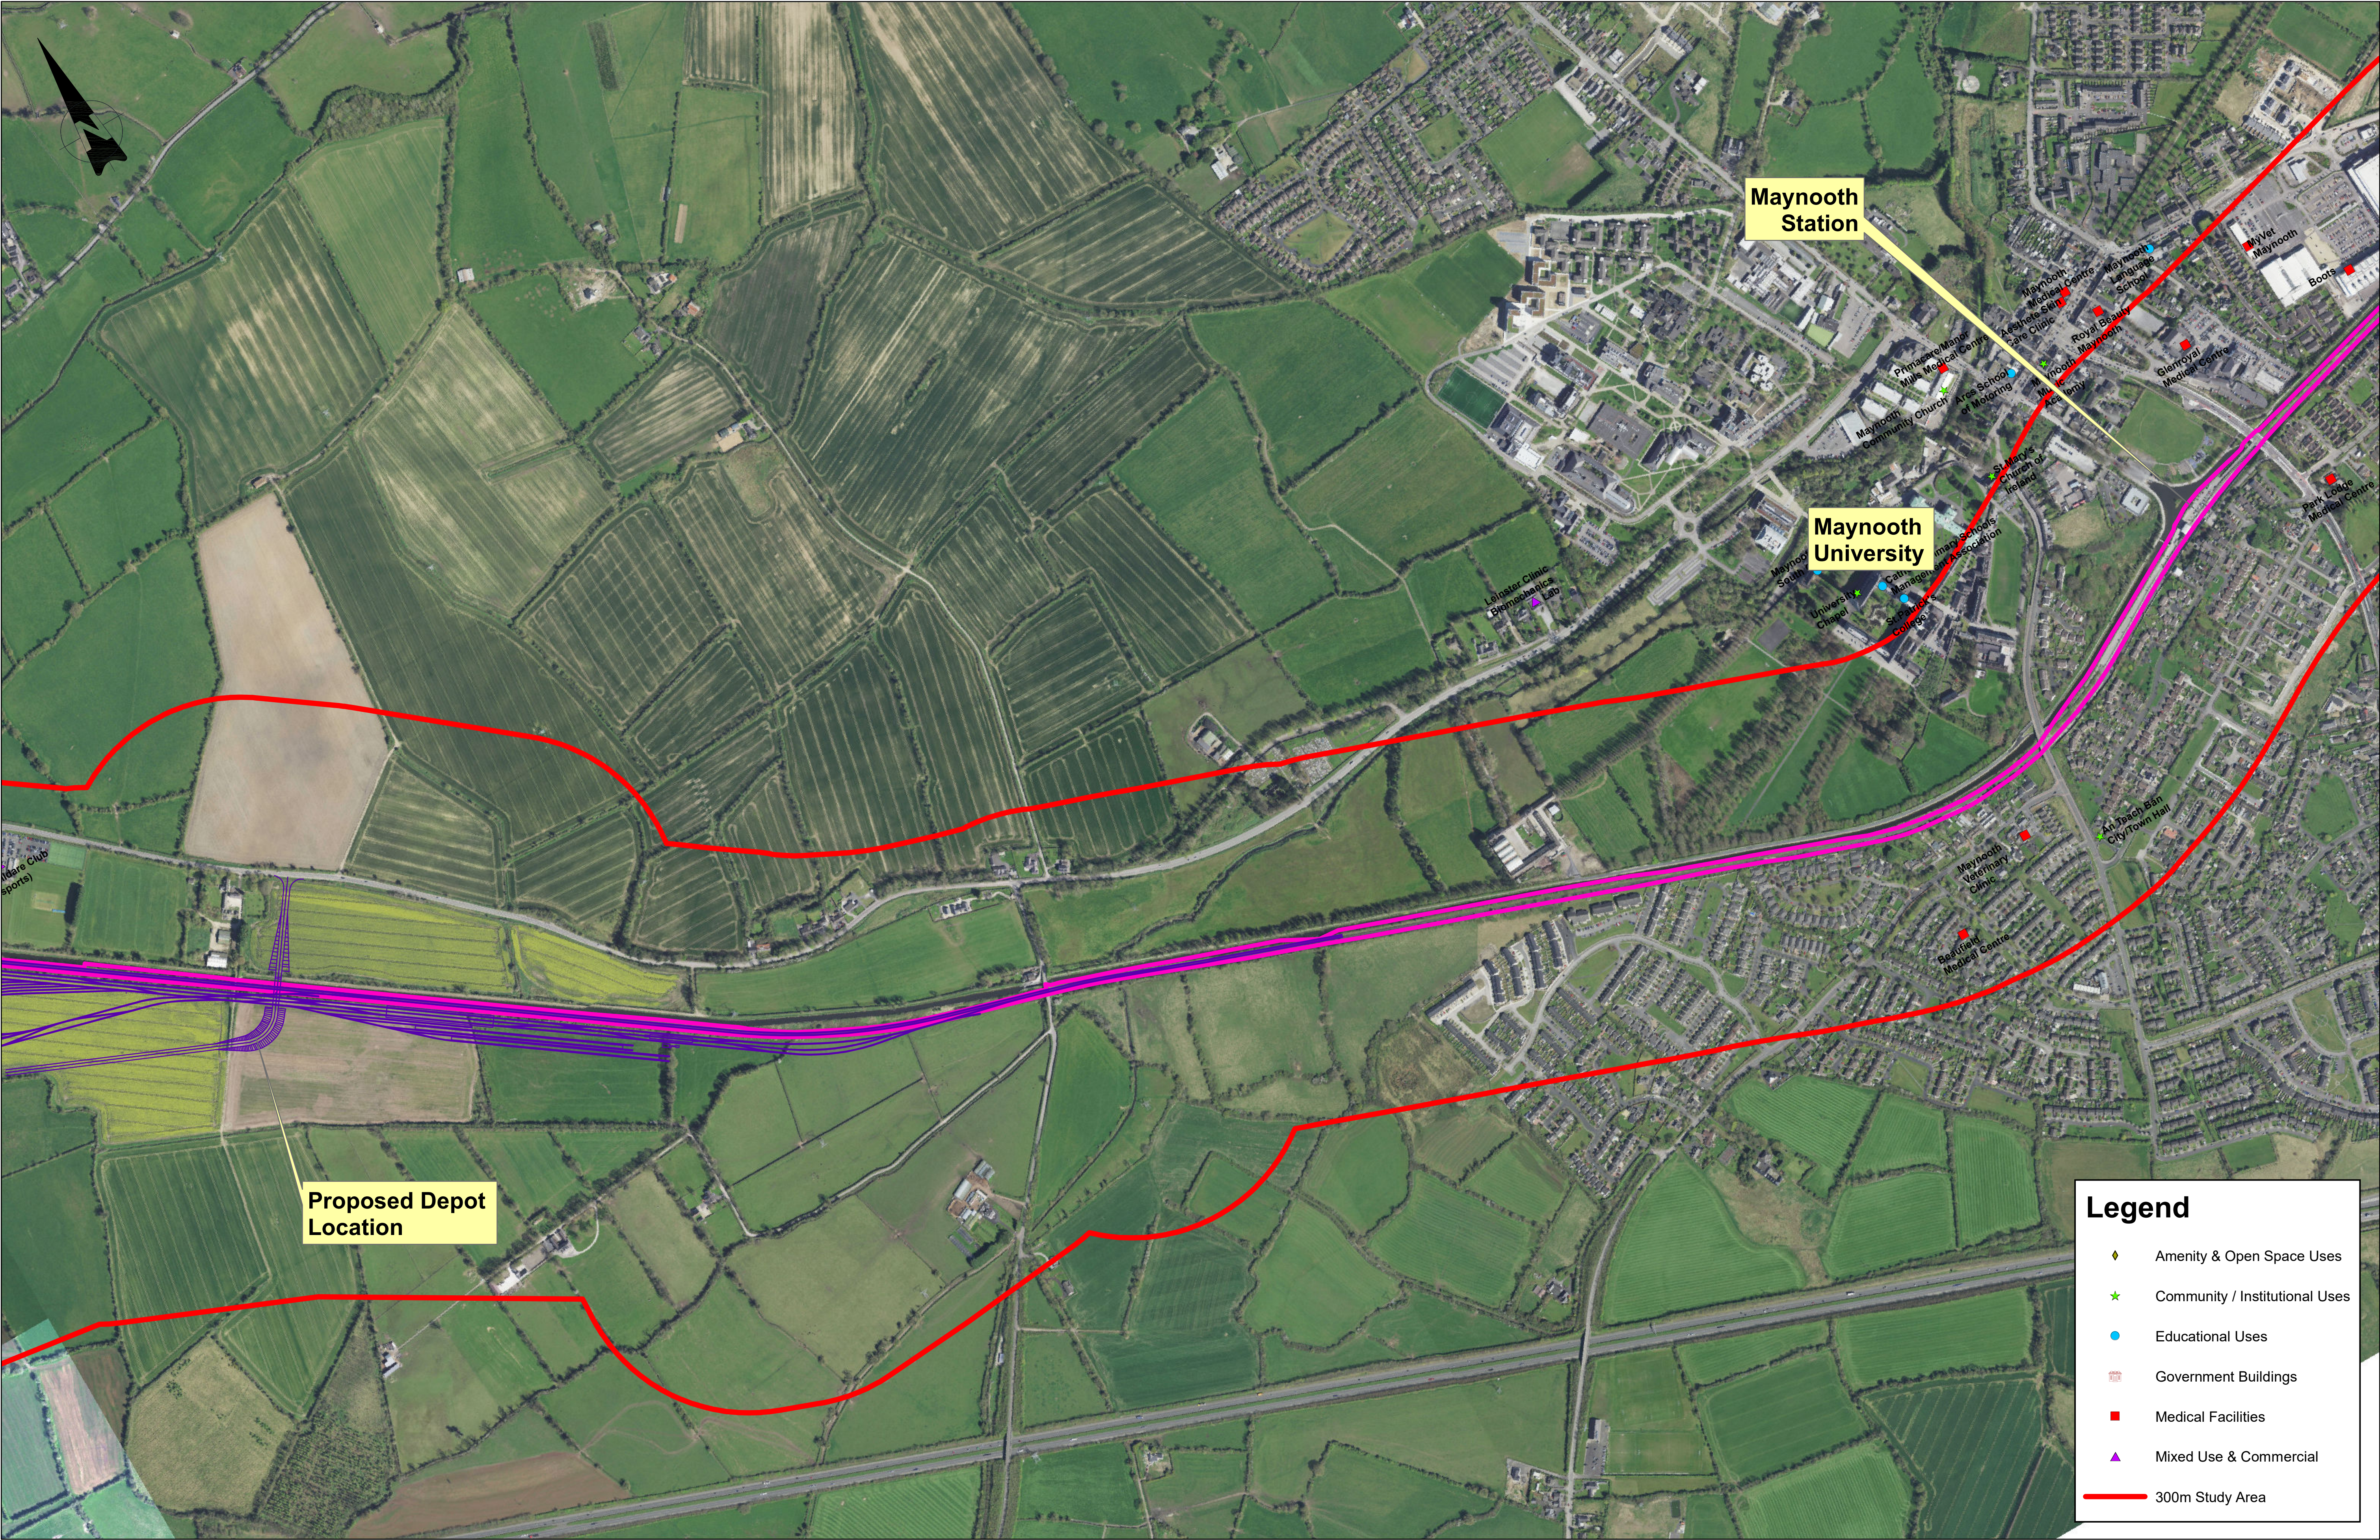

REV.	DATE	Description	DRAWN BY	CHECKED BY	REVIEWED BY	APPROVED BY
1	20 August 2020	16:21:28				

© Irish Rail (2020). This drawing is confidential and the copyright in it is owned by Irish Rail. This drawing must not be either loaned, copied or otherwise reproduced in whole or in part or used for any purpose without the prior permission of Irish Rail.
© Ordnance Survey Ireland and Government of Ireland. All O.S. data used for plans are printed under " Copyright Ordnance Survey Ireland " Survey No. 0039720
OSI Aerial Data or OSI Lidar Data
Survey No. 2020/05
NMA_100 (OSI Vector Data)
All elevations are in metres and relate to OSI Geoid Model (OSGM02) Malin Head as defined by existing Project Control.
All Co-ordinates are in Irish Transverse Mercator Grid (ITM) as defined by OSI active GPS station Tallaght College (TLLG).

Client


Udarás Náisiúnta Iompair
National Transport Authority

Consultant


IDOM


Iarnród Éireann
Irish Rail


CIE


ROD


DART+
PROGRAMME



Tionscadal Éireann
Project Ireland
2040


DART+
MAYNOOTH LINE

Project


DART+
MAYNOOTH LINE

Drawing Title									
PRELIMINARY OPTIONS SELECTION LAND USES (EDUCATIONAL, COMMUNITY & COMMERCIAL USES) Sheet 8 of 11									
Drawing Number	Project	Originator	Discipline	Location	Type	Role	Number	Drawn By	Checked By
MAY - ROD - ENV - ROUT - DR - EN -							1508	MMC	FO'K
Scale:	1:5,000	Date:	June 2020	Job No:	19-157	Status:	S3 - Review & Comment	Rev.	Sheet: 1 of

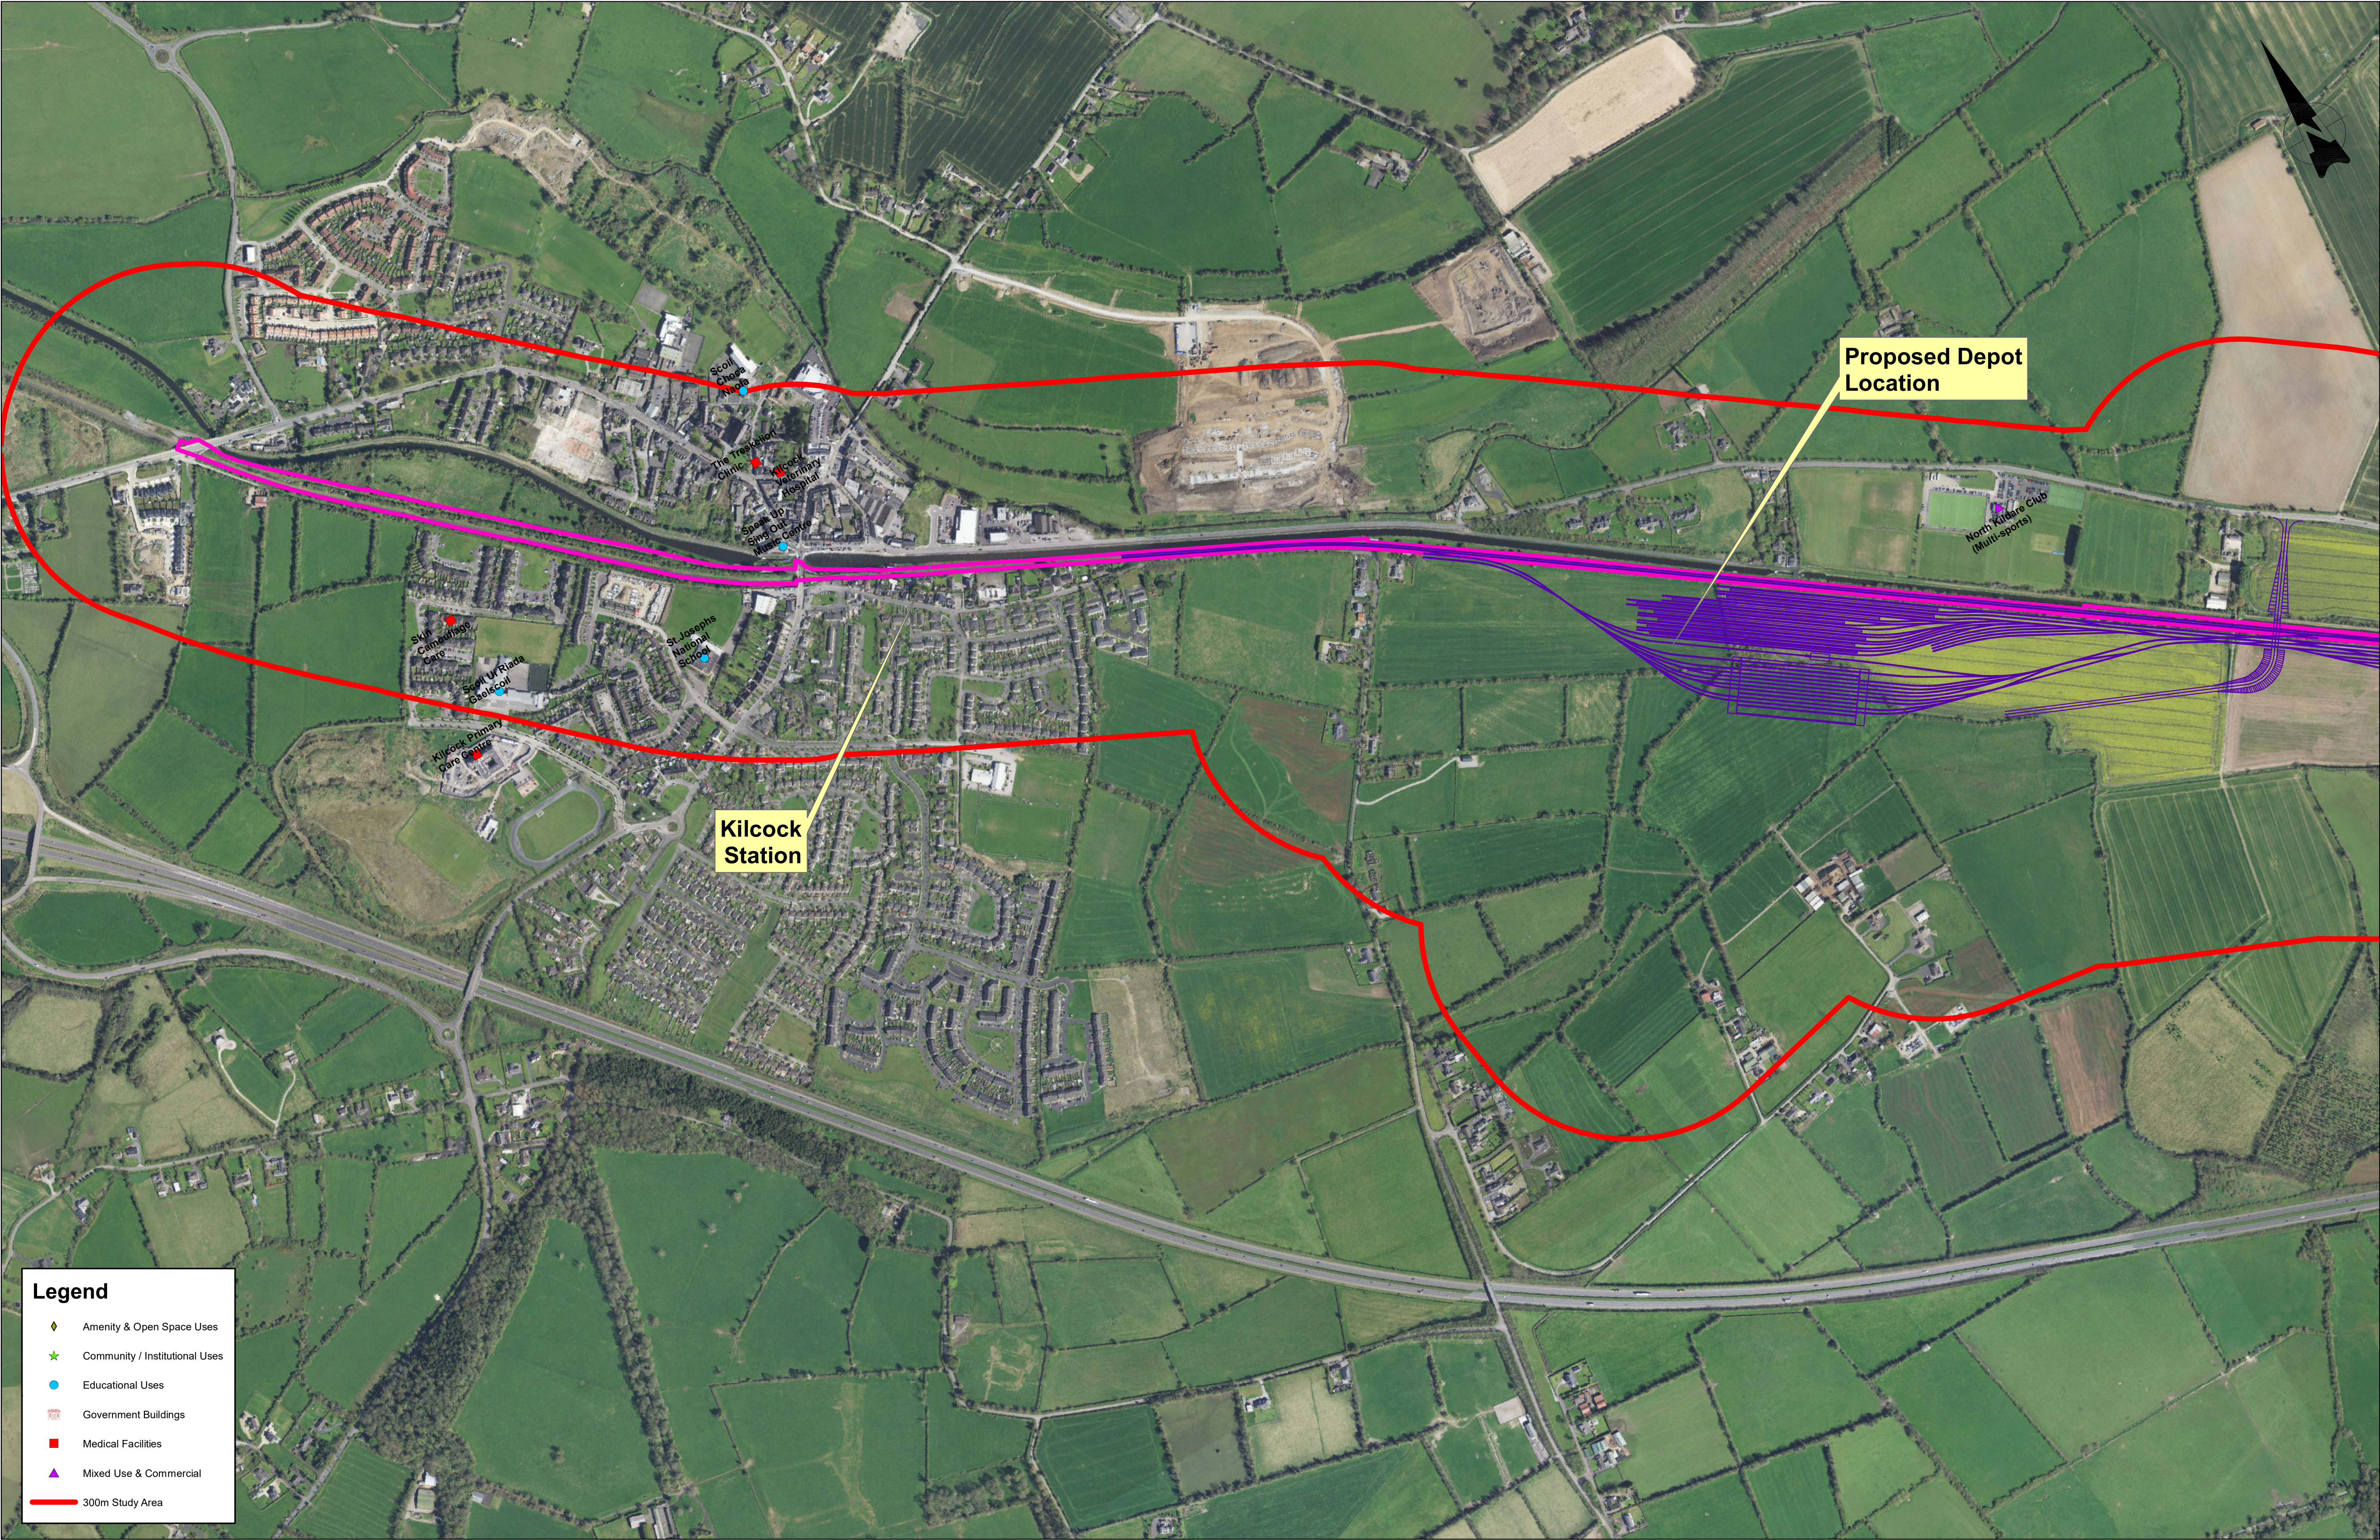

REV.	DATE	Description	DRAWN BY	CHECKED BY	REVIEWED BY	APPROVED BY
1	20 August 2020	16:26:42				

© Irish Rail (2020). This drawing is confidential and the copyright in it is owned by Irish Rail. This drawing must not be either loaned, copied or otherwise reproduced in whole or in part or used for any purpose without the prior permission of Irish Rail.
© Ordnance Survey Ireland and Government of Ireland. All O.S. data used for plans are printed under " Copyright Ordnance Survey Ireland " Survey No. 0039720
OS Aerial Data or OS Lidar Data
Survey No. 2020/05_LMA_100 (OS Vector Data)
All elevations are in metres and relate to OSI Geoid Model (OSGM02) Mean Head as defined by existing Project Control.
All Co-ordinates are in Irish Transverse Mercator Grid (ITM) as defined by OSI active GPS station Tallaght College (TLG).

Client



Consultant





Project



Drawing Title									
PRELIMINARY OPTIONS SELECTION LAND USES (EDUCATIONAL, COMMUNITY & COMMERCIAL USES) Sheet 9 of 11									
Drawing Number	Project	Originator	Discipline	Location	Type	Role	Number	Drawn By	Checked By
	MAY	ROD	ENV	ROUT	DR	EN	1509	MMC	FO'K
Scale:	1:5,000	Date:	June 2020	Job No:	19-157	Status:	S3 - Review & Comment	Rev.	Sheet: 1 of



REV.	DATE	Description	DRAWN BY	CHECKED BY	REVIEWED BY	APPROVED BY
© Irish Rail (2020). This drawing is confidential and the copyright in it is owned by Irish Rail. This drawing must not be either loaned, copied or otherwise reproduced in whole or in part or used for any purpose without the prior permission of Irish Rail. © Ordnance Survey Ireland and Government of Ireland. All O.S. data used for plans are printed under " Copyright Ordnance Survey Ireland " Survey No. 0039720 OS Aerial Data or OS Lidar Data Survey No. 2020/05_LNMA_100 (OS) (Vector Data) All elevations are in metres and relate to OSI Geoid Model (OSGM02) Mean Head as defined by existing Project Control. All Co-ordinates are in Irish Transverse Mercator Grid (ITM) as defined by OSI active GPS station Tallaght College (TLLG).						

Client



Consultant





Project



Drawing Title										PRELIMINARY OPTIONS SELECTION LAND USES (EDUCATIONAL, COMMUNITY & COMMERCIAL USES) Sheet 10 of 11				
Drawing Number		Project	Originator	Discipline	Location	Type	Role	Number	Drawn By	Checked By	Reviewed By	Approved By		
MAY - ROD - ENV - ROUT - DR - EN - 1510									MMC	FO'K	BC			
Scale:	1:5,000	Date:	June 2020	Job No:	19-157	Status:	S3 - Review & Comment	Rev.		Sheet:	1 of			

