


LEGEND	
	Temporary Construction Compound
	Access route
	Irish Rail boundary
	Temporary pedestrian pathway
	Hoarding (Boundary/Split of compounds)
	SET Buildings
	Access point

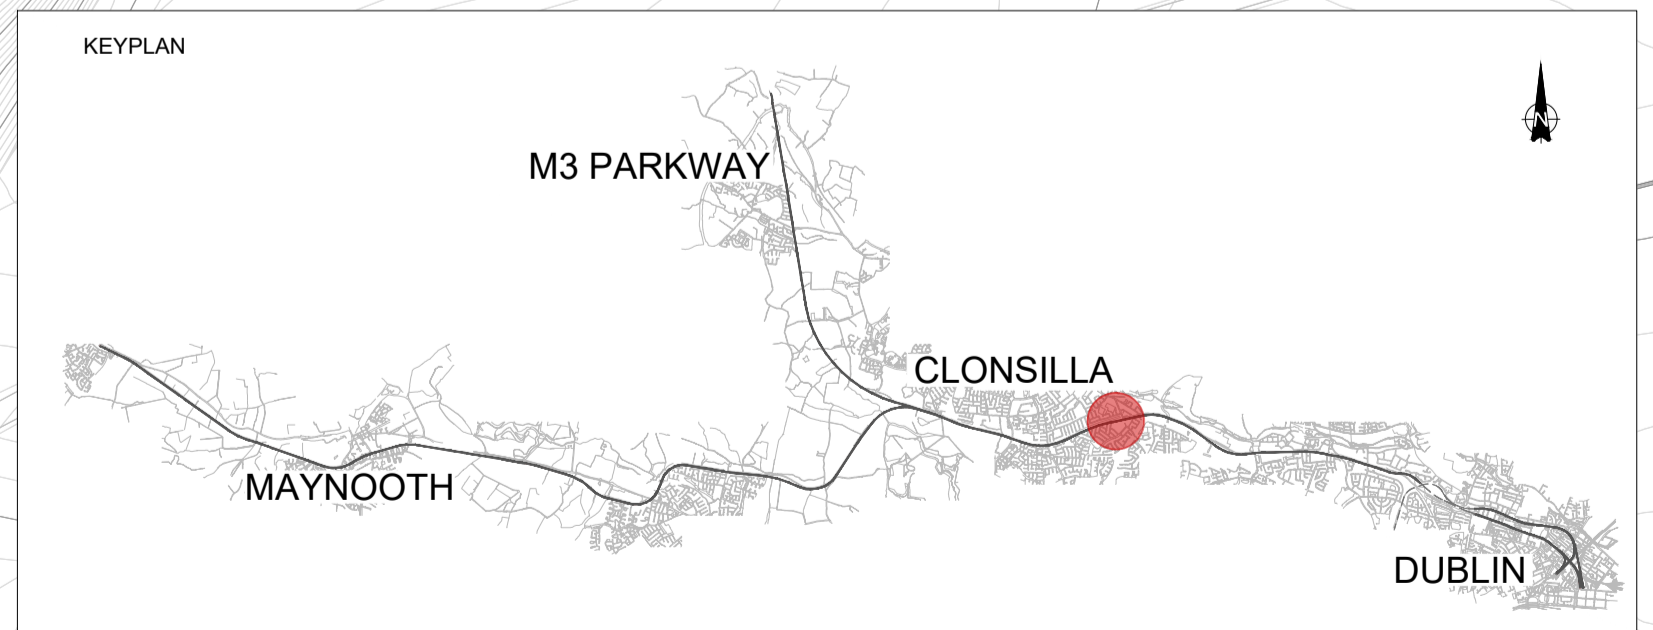

REV	DATE	DESCRIPTION	DFL	MFP	CCH
V 01	May 2021	PUBLIC CONSULTATION			
		DESCRIPTION	PRODUCED BY	REVIEWED BY	APPROVED BY

© Irish Rail (2021). This drawing is confidential and the copyright in it is owned by Irish Rail. This drawing must not be either loaned, copied or otherwise reproduced in whole or in part or used for any purpose without the prior permission of Irish Rail.
 Ordnance Survey Ireland and Government of Ireland. All O.S. data used for plans are printed under "0039720 (OSi Aerial Data or OSi Lidar Data) & Survey No. 2020/OSi_NMA_180 (OSi Vector Data)."
 All elevations are in metres and relate to OSi Geoid Model (OSGM02) Malin Head as defined by existing Project Control.
 All Co-ordinates are in Irish Transverse Mercator Grid (ITM) as defined by OSi active GPS station Tallaght College (TLLG).

Client

Tionscadal Éireann Project Ireland 2040

NTA Údarás Náisiúnta Iompair National Transport Authority

lanróid Éireann Irish Rail

Consultant

IDOM

G3

PROD

ROUGHAN & O'DONOVAN

Project

DART+ West

Drawing Title

COMPOUND LOCATION LAYOUTS CC-STR-S5-56060-B AND CC-STR-S5-56130-B

Scale: 1:500 @ A1

Drawing Number | Project | Originator | Discipline | Location | Type | Role | Number | Phase
 MAY MDC RGN OTHE DR Y 0001 B

Date: May 2021 | Job No: P/101086 | Status: S4 Suitable for Acceptance | Rev: V 01 | Sheet: 24 of 65