



Tionscadal Éireann
Project Ireland
2040

DART+ Programme

DART+ Maynooth Line



Preliminary Options Selection Report - Volume 2: Drawings

LEVEL CROSSING OPTIONS

LC01 – ASHTOWN

MAY-ROD-HRW-LC01_DR-C-0010

Preliminary Options Selection – LC01: Ashtown – MCA 1

MAY-ROD-HRW-LC01_DR-C-0011

Preliminary Options Selection – LC01: Ashtown – MCA 2

MAY-ROD-HRW-LC01_DR-C-0012

Preliminary Options Selection – LC01: Ashtown – Emerging Preferred Option

LC02 - COOLMINE

MAY-ROD-HRW-LC02_DR-C-0020

Preliminary Options Selection – LC02: Coolmine – MCA 1

MAY-ROD-HRW-LC02_DR-C-0021

Preliminary Options Selection – LC02: Coolmine – MCA 2

MAY-ROD-HRW-LC02_DR-C-0022

Preliminary Options Selection – LC02: Coolmine – Emerging Preferred Option

LC03 - PORTERSTOWN

MAY-ROD-HRW-LC03_DR-C-0030

Preliminary Options Selection – LC03: Porterstown – MCA 1

MAY-ROD-HRW-LC03_DR-C-0031

Preliminary Options Selection – LC03: Porterstown – MCA 2

MAY-ROD-HRW-LC03_DR-C-0032

Preliminary Options Selection – LC03: Porterstown – Emerging Preferred Option

LC04 - CLONSILLA

MAY-ROD-HRW-LC04_DR-C-0040

Preliminary Options Selection – LC04: Clonsilla – MCA 1

MAY-ROD-HRW-LC04_DR-C-0041

Preliminary Options Selection – LC04: Clonsilla – MCA 2

MAY-ROD-HRW-LC04_DR-C-0042

Preliminary Options Selection – LC04: Clonsilla – Emerging Preferred Option

LC05 - BARBERTOWN

MAY-ROD-HRW-LC05_DR-C-0050

Preliminary Options Selection – LC05: Barberstown – MCA 1

MAY-ROD-HRW-LC05_DR-C-0051

Preliminary Options Selection – LC05: Barberstown – MCA 2

MAY-ROD-HRW-LC05_DR-C-0052

Preliminary Options Selection – LC05: Barberstown – Emerging Preferred Option


LC06 – BLAKESTOWN


MAY-ROD-HRW-LC06_DR-C-0060

Preliminary Options Selection – LC06: Blakestown – MCA 1

MAY-ROD-HRW-LC06_DR-C-0061

Preliminary Options Selection – LC06: Blakestown – MCA 2

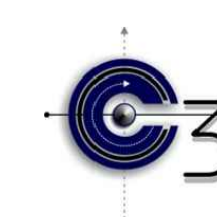

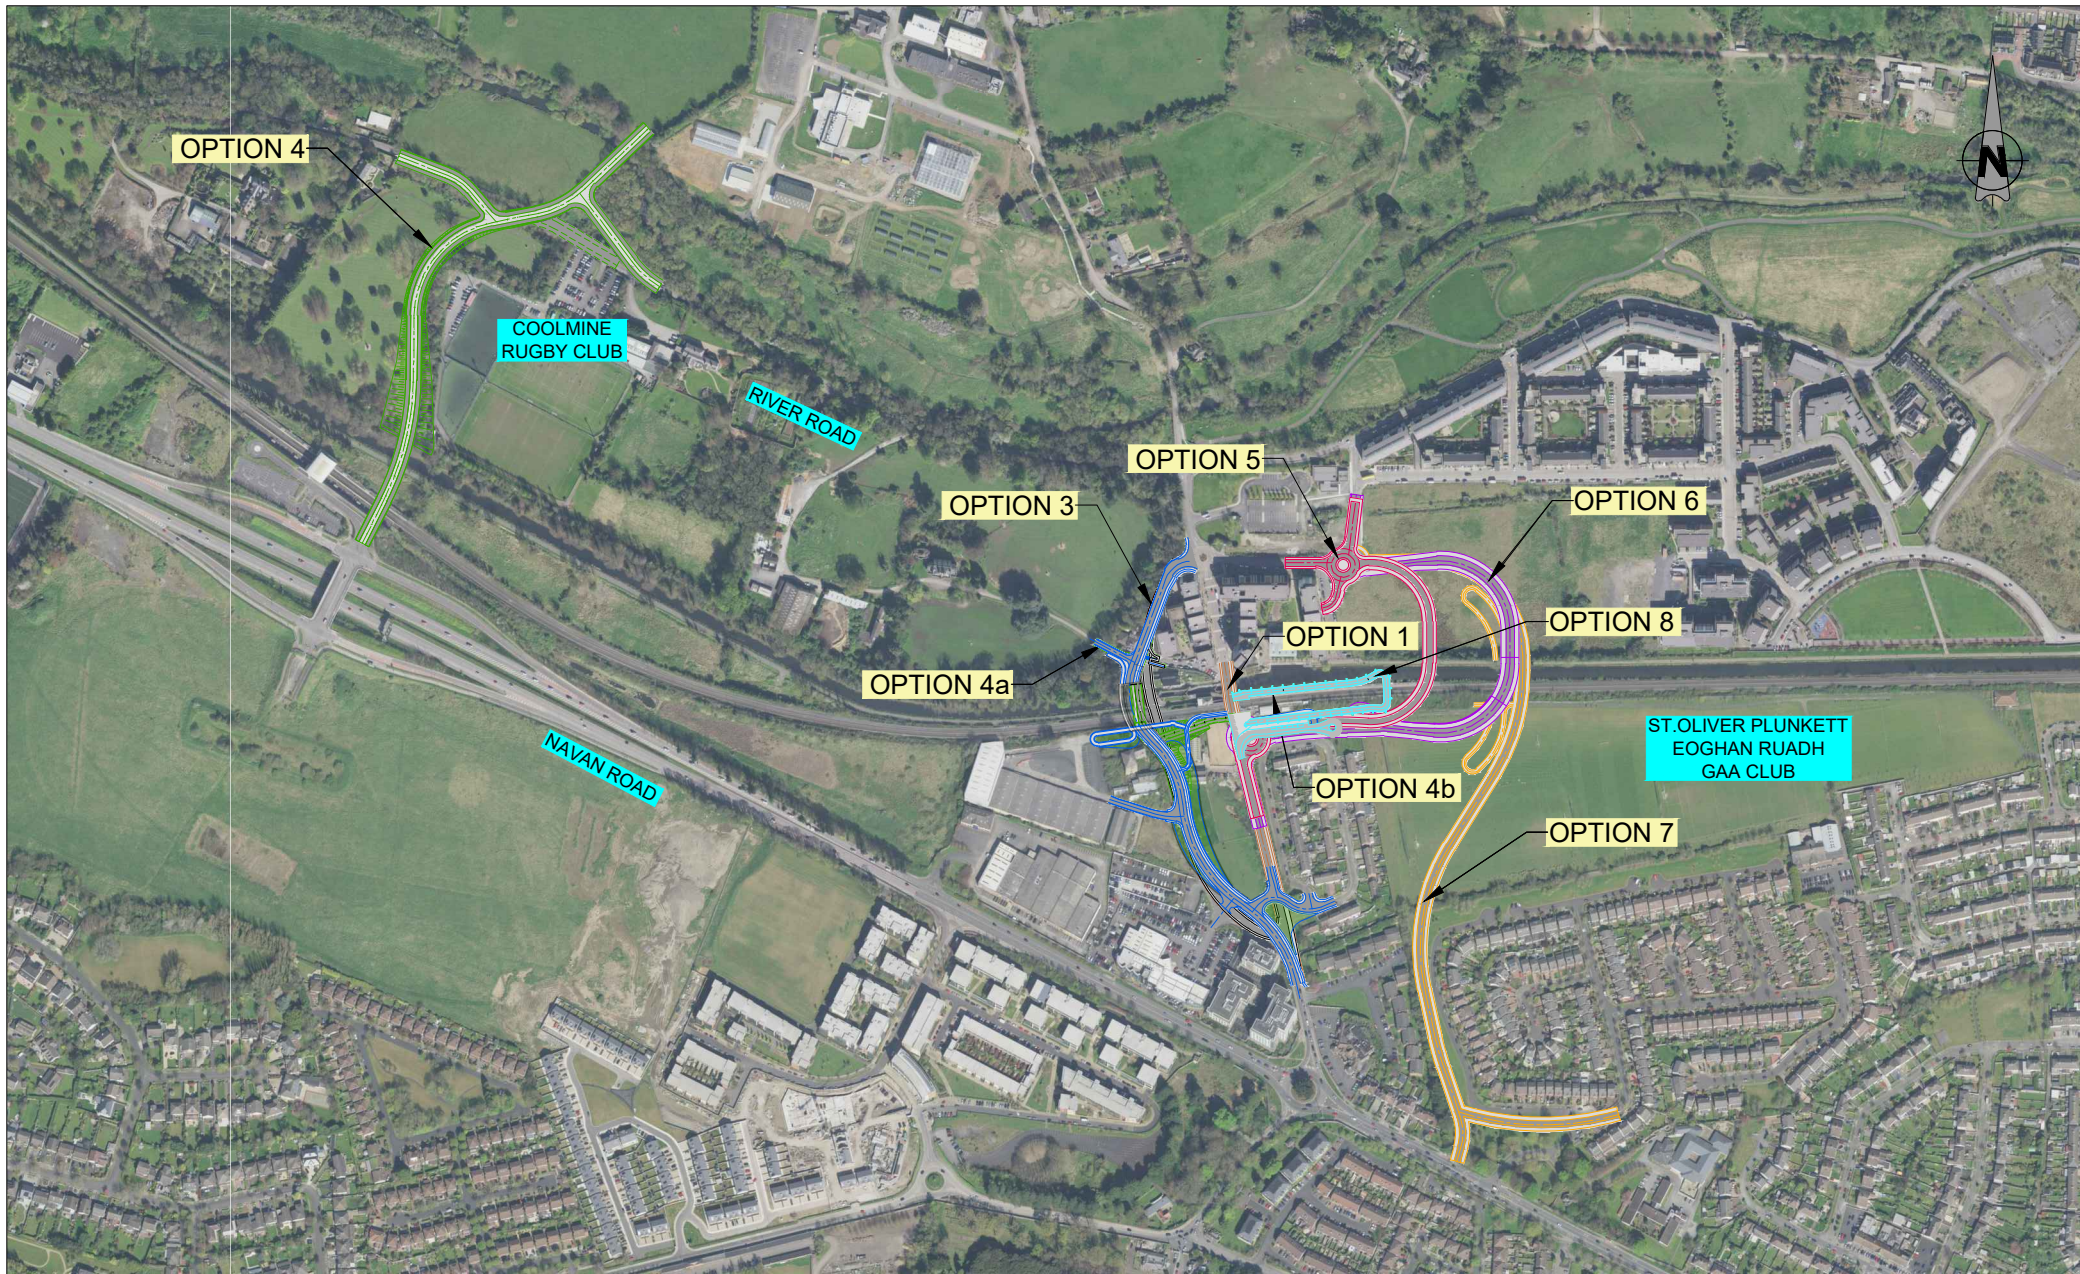


REV	DATE	DESCRIPTION	DRAWN BY	CHECKED BY	REVIEWED BY	APPROVED BY

Client

Consultant

Project

Drawing Title											
PRELIMINARY OPTIONS SELECTION - LC01 ASHTOWN - MCA 1											
Drawing Number	Project	Originator	Discipline	Location	Type	Rate	Number	Drawn By	Checked By	Reviewed By	Approved By
	MAY	ROD	HRW	LC01	DR	C	0010	MMC	MH	BOC	MK
Scale: 1:2,500 @ A1	Date: JUNE 2020	Job No: 19.157	Status: S3 - Review & Comment	Rev: P0	Sheet: 1 of 1						

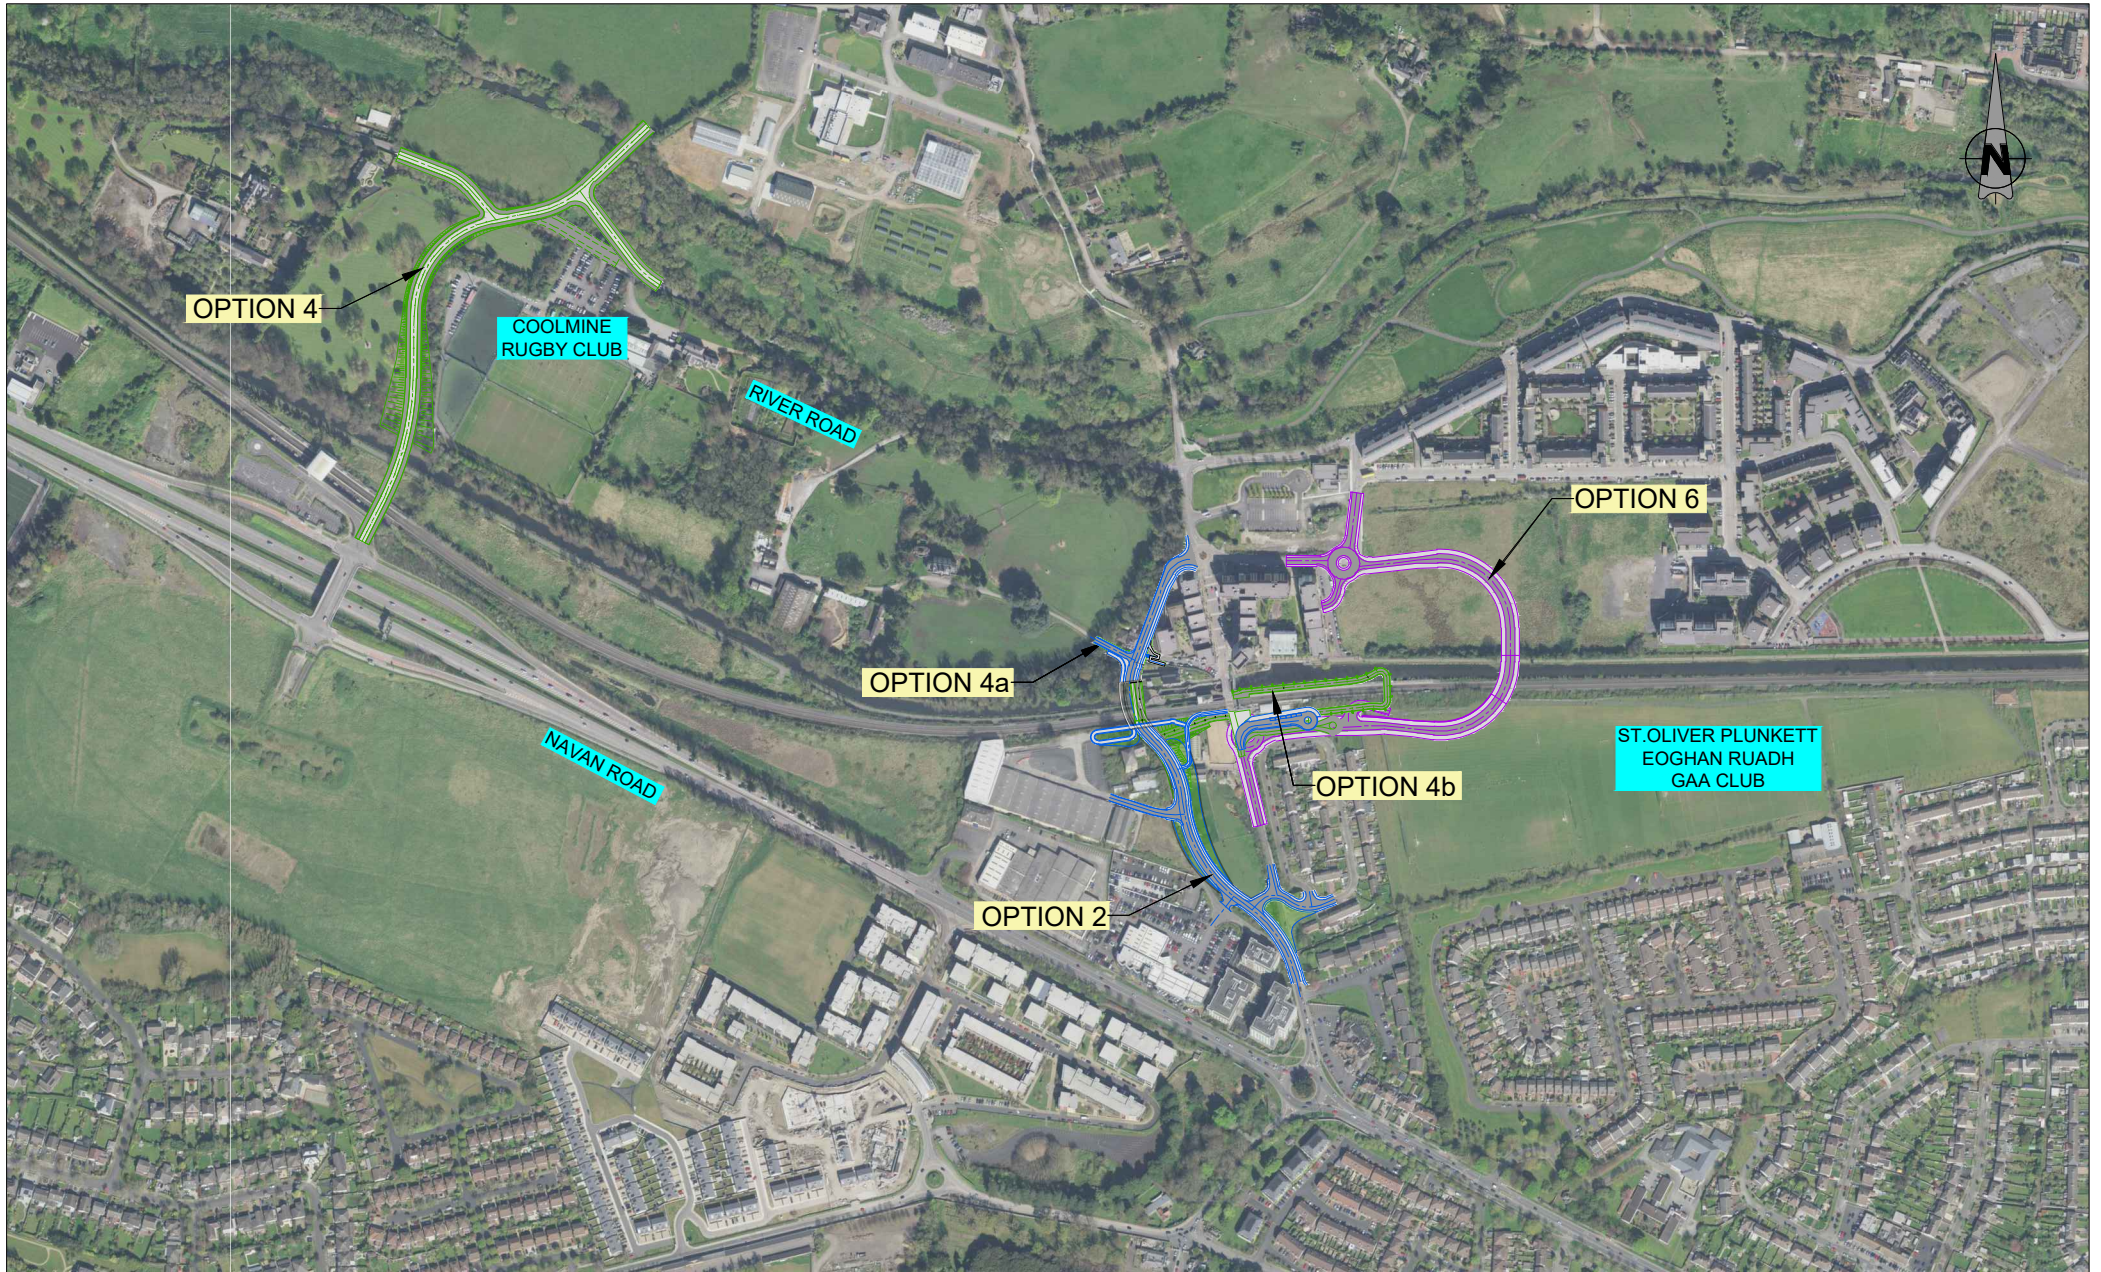

REV	DATE	DESCRIPTION	DRAWN BY	CHECKED BY	REVIEWED BY	APPROVED BY

Client





Consultant






Project



Drawing Title											
PRELIMINARY OPTIONS SELECTION - LC01 ASHTOWN - MCA 2											
Drawing Number	Project	Originator	Discipline	Location	Type	Rate	Number	Drawn By	Checked By	Reviewed By	Approved By
MAY	ROD	HRW	LC01	DR	C	00011	MMC	MH	BOC	MK	
Scale: 1:2,500 @ A1	Date: JUNE 2020	Job No: 19.157	Status: S3 - Review & Comment	Rev: P0	Sheet: 1 of 1						



COOLMINE RUGBY CLUB

RIVER ROAD

NAVAN ROAD

ST. OLIVER PLUNKETT EOGHAN RUADH GAA TRAINING FIELD



REV	DATE	DESCRIPTION	DRAWN BY	CHECKED BY	REVIEWED BY	APPROVED BY

Client
NTA
 National Transport Authority


Consultant
IDOM

Client
Iarnród Éireann
 Irish Rail

Client
Tionscadal Éireann
 Project Ireland
2040

Project
DART+
 MAYNOOTH LINE

Drawing Title PRELIMINARY OPTIONS SELECTION - LC01 ASHTOWN - EMERGING PREFERRED OPTION 2											
Drawing Number	Project	Originator	Discipline	Location	Type	Role	Number	Drawn By	Checked By	Reviewed By	Approved By
	MAY	ROD	HRW	LC01	DR	C	00012	MMC	MH	BOC	MK
Scale: 1:2,500 @ A1	Date: JUNE 2020	Job No: 19.157	Status: S3 - Review & Comment	Rev: P0	Sheet: 1 of 1						

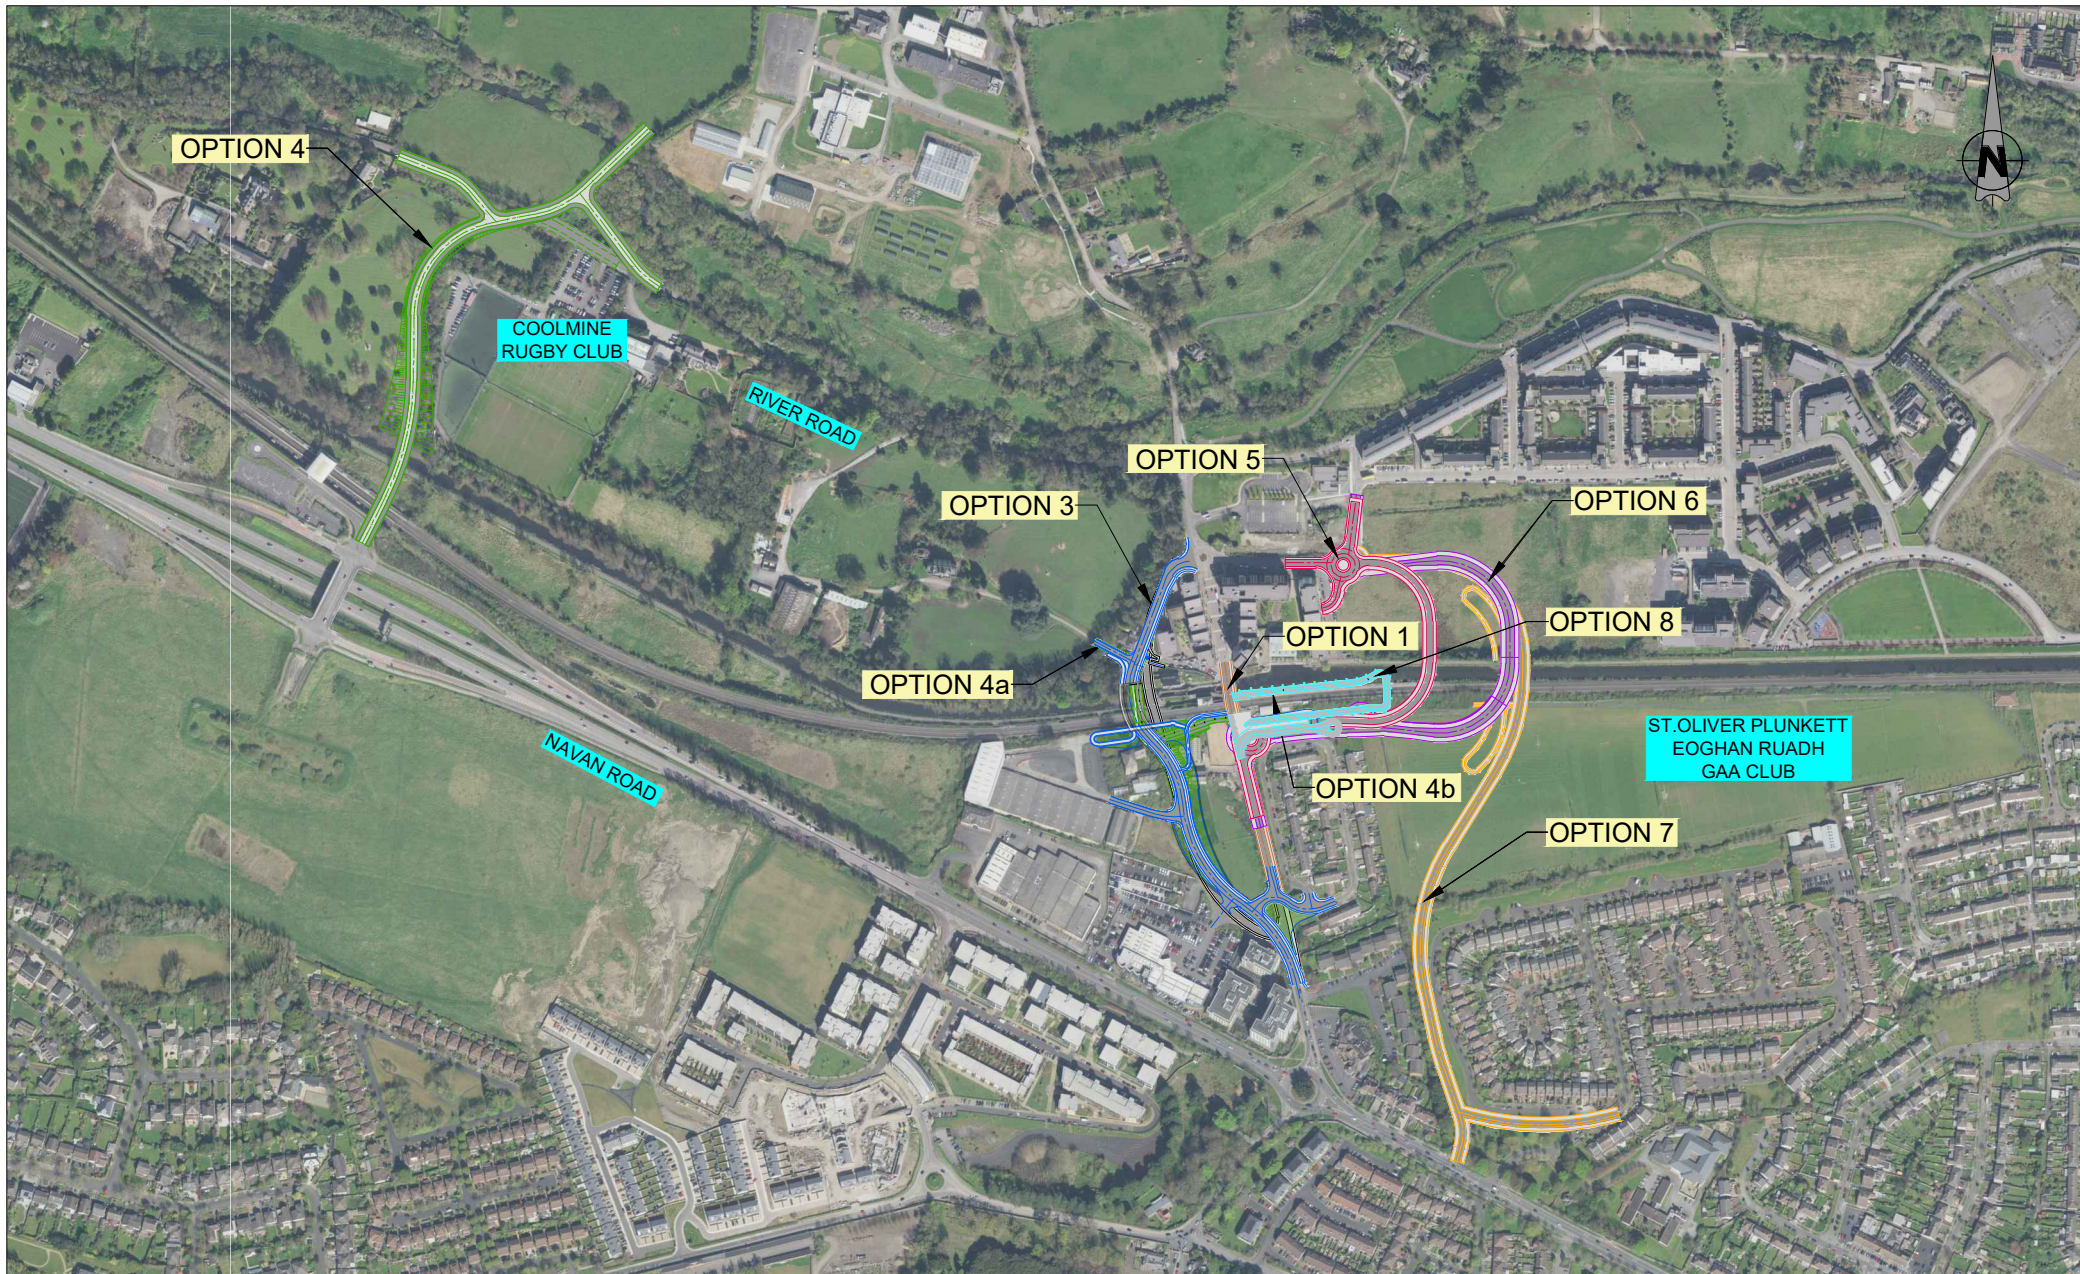


REV	DATE	DESCRIPTION	DRAWN BY	CHECKED BY	REVIEWED BY	APPROVED BY

Client

Consultant

Project

Drawing Title											
PRELIMINARY OPTIONS SELECTION - LC01 ASHTOWN - MCA 1											
Drawing Number	Project	Originator	Discipline	Location	Type	Rate	Number	Drawn By	Checked By	Reviewed By	Approved By
	MAY	ROD	HRW	LC01	DR	C	0010	MMC	MH	BOC	MK
Scale: 1:2,500 @ A1	Date: JUNE 2020	Job No: 19.157	Status: S3 - Review & Comment	Rev: P0	Sheet: 1 of 1						

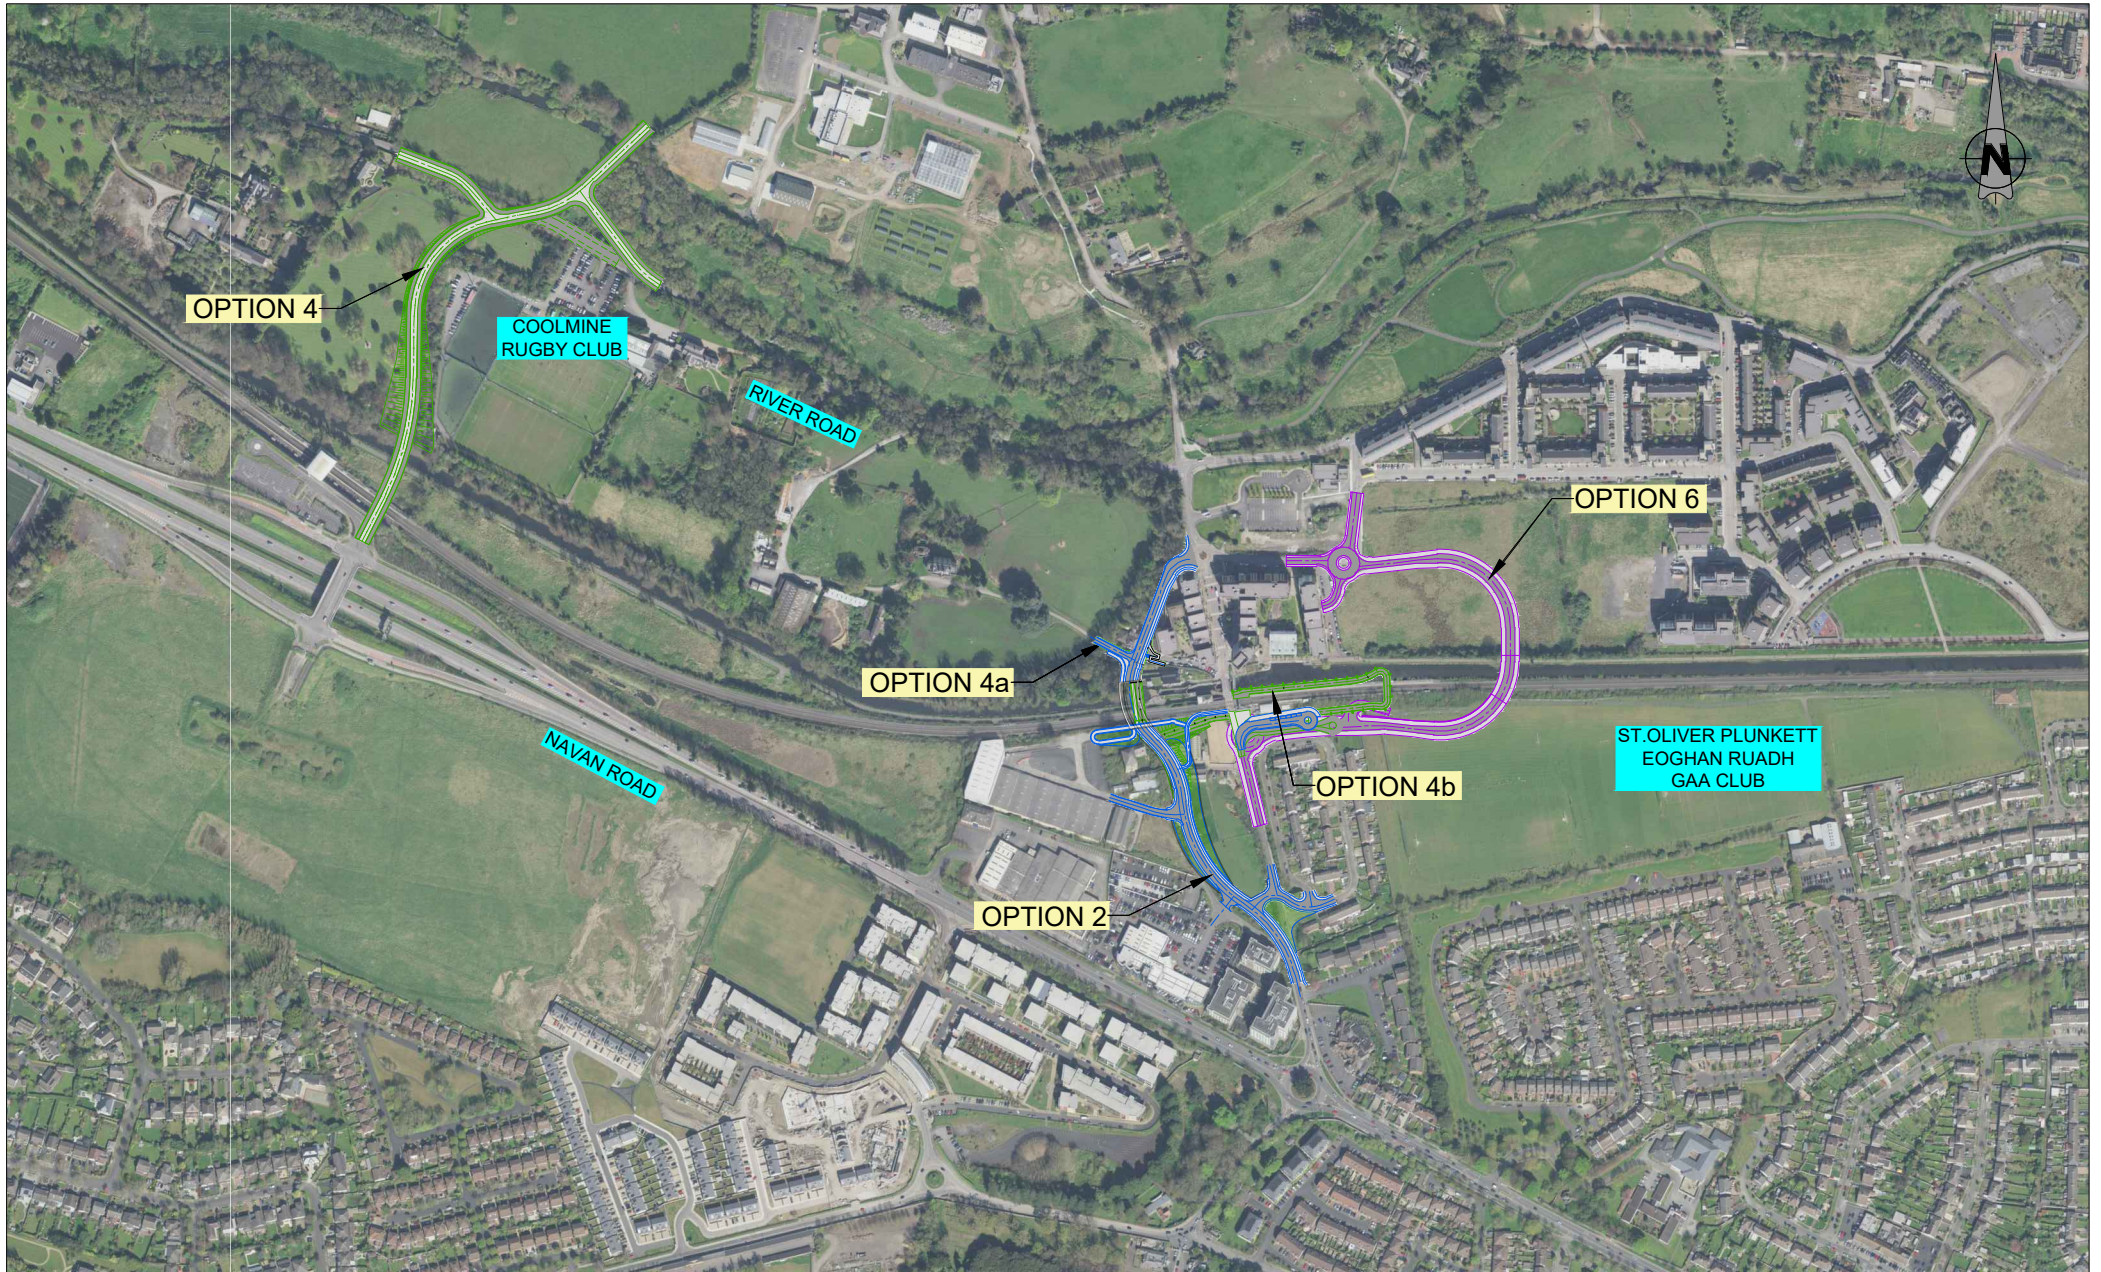

REV	DATE	DESCRIPTION	DRAWN BY	CHECKED BY	REVIEWED BY	APPROVED BY

Client





Consultant







Project



Drawing Title											
PRELIMINARY OPTIONS SELECTION - LC01 ASHTOWN - MCA 2											
Drawing Number	Project	Originator	Discipline	Location	Type	Rate	Number	Drawn By	Checked By	Reviewed By	Approved By
MAY	ROD	HRW	LC01	DR	C	00011	MMC	MH	BOC	MK	
Scale: 1:2,500 @ A1	Date: JUNE 2020	Job No: 19.157	Status: S3 - Review & Comment	Rev: P0	Sheet: 1 of 1						

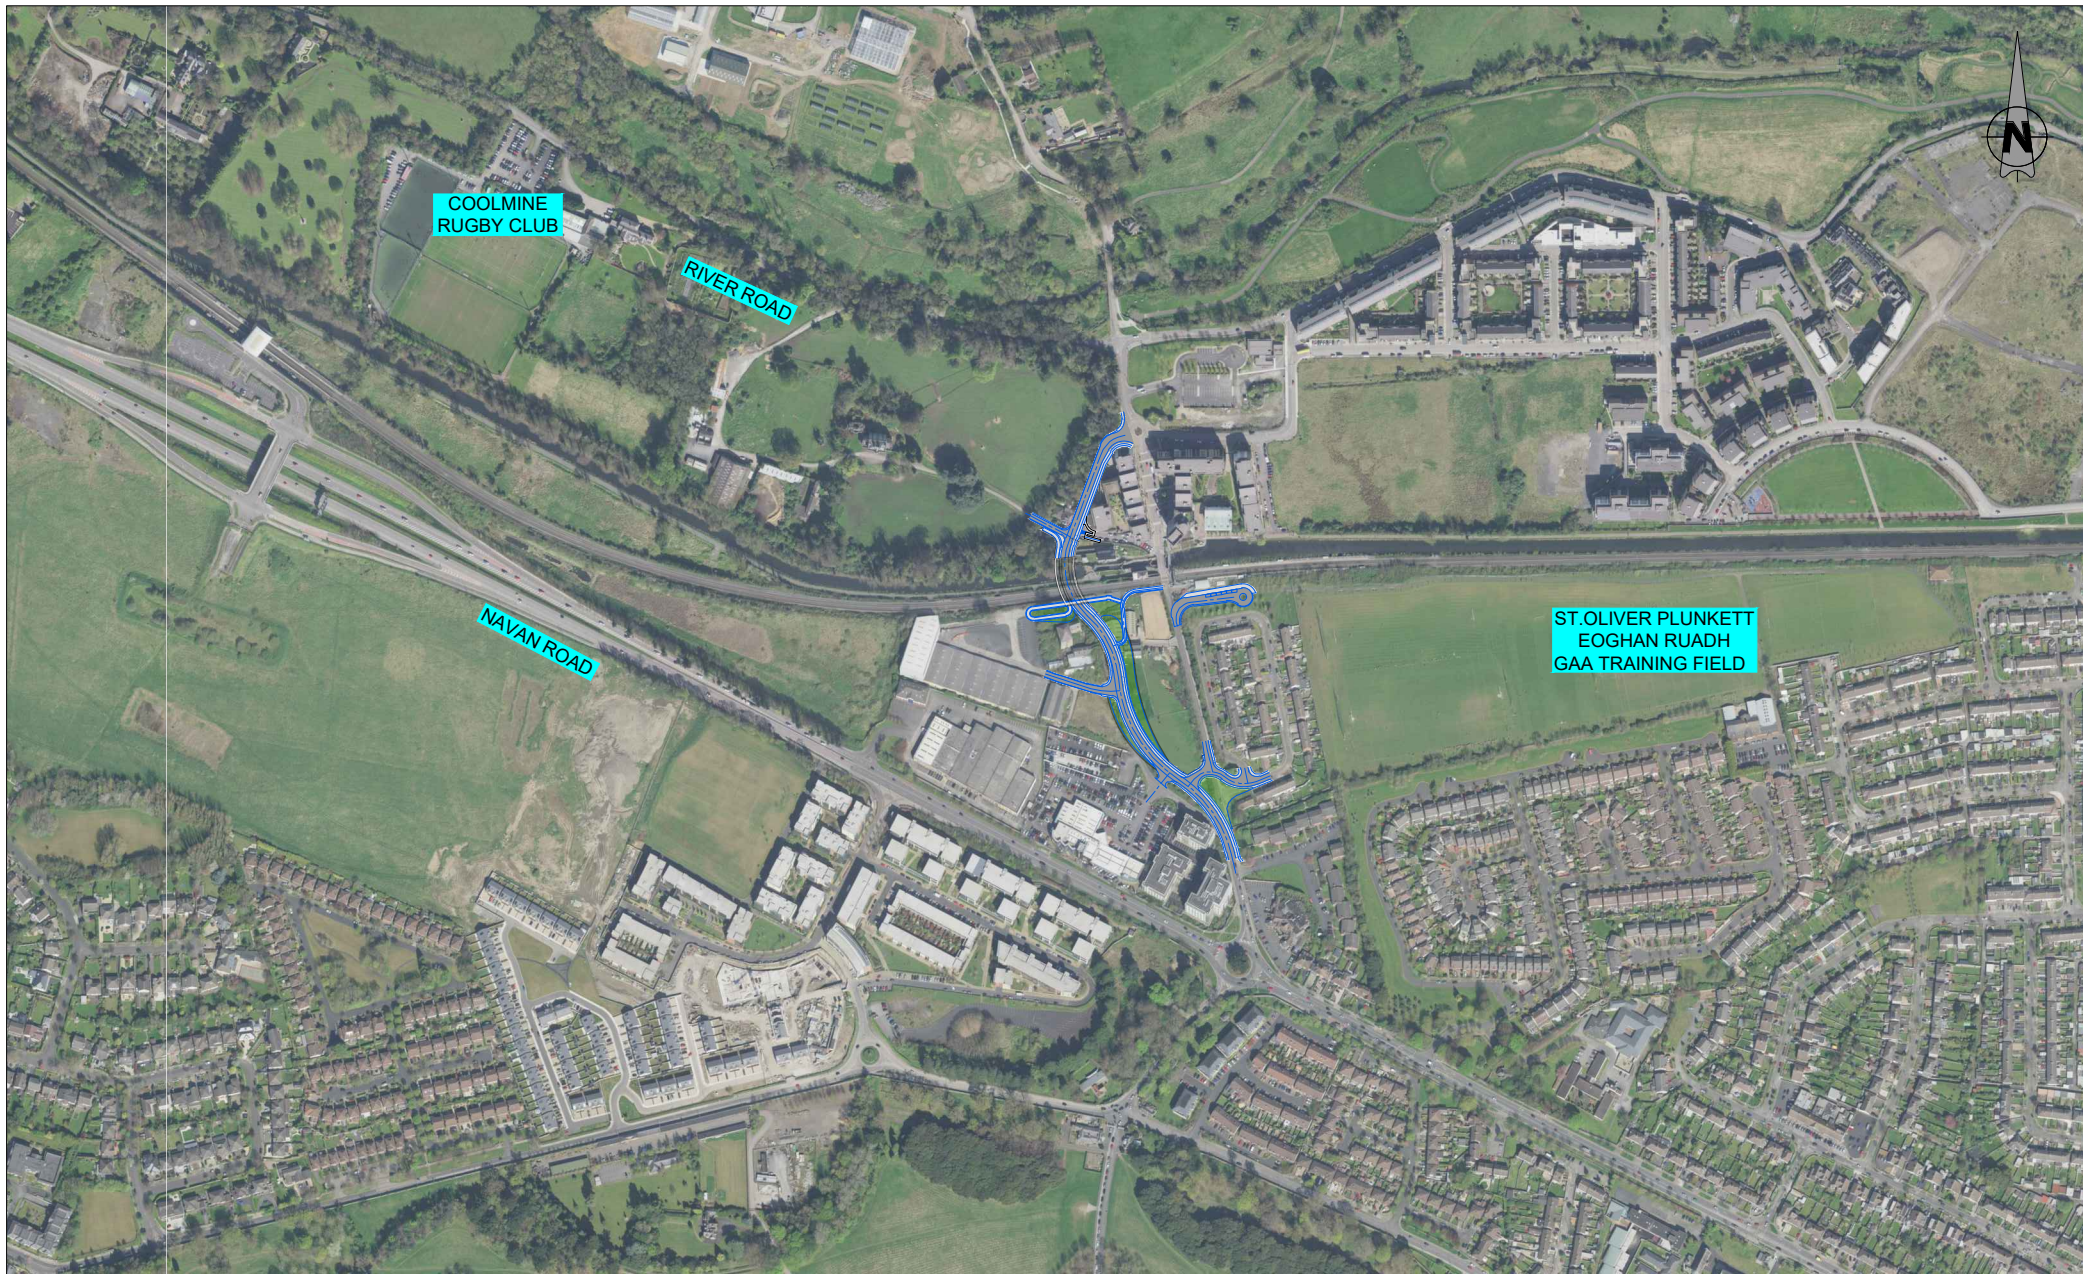

COOLMINE RUGBY CLUB

RIVER ROAD

NAVAN ROAD

ST. OLIVER PLUNKETT EOGHAN RUADH GAA TRAINING FIELD



REV	DATE	DESCRIPTION	DRAWN BY	CHECKED BY	REVIEWED BY	APPROVED BY

Client
NTA
 National Transport Authority

Consultant
IDOM

Client
Iarnród Éireann
 Irish Rail

Client
Tionscadal Éireann
 Project Ireland
 2040

Project
DART+
 MAYNOOTH LINE

Drawing Title PRELIMINARY OPTIONS SELECTION - LC01 ASHTOWN - EMERGING PREFERRED OPTION 2											
Drawing Number	Project	Originator	Discipline	Location	Type	Role	Number	Drawn By	Checked By	Reviewed By	Approved By
	MAY	ROD	HRW	LC01	DR	C	00012	MMC	MH	BOC	MK
Scale: 1:2,500 @ A1	Date: JUNE 2020	Job No: 19.157	Status: S3 - Review & Comment	Rev: P0	Sheet: 1 of 1						



REV	DATE	DESCRIPTION	DRAWN BY	CHECKED BY	REVIEWED BY	APPROVED BY


Client

Consultant

Tionscadal Éireann
Project Ireland
2040

Project

Drawing Title											
PRELIMINARY OPTIONS SELECTION - LC02 COOLMINE - MCA 1											
Drawing Number	Project	Originator	Discipline	Location	Type	Rate	Number	Drawn By	Checked By	Reviewed By	Approved By
	MAY	ROD	HRW	LC02	DR	C	0020	MMC	MH	BOC	MK
Scale: 1:2,500 @ A1	Date: JUNE 2020	Job No: 19.157	Status: S3 - Review & Comment	Rev: P0	Sheet: 1 of 1						

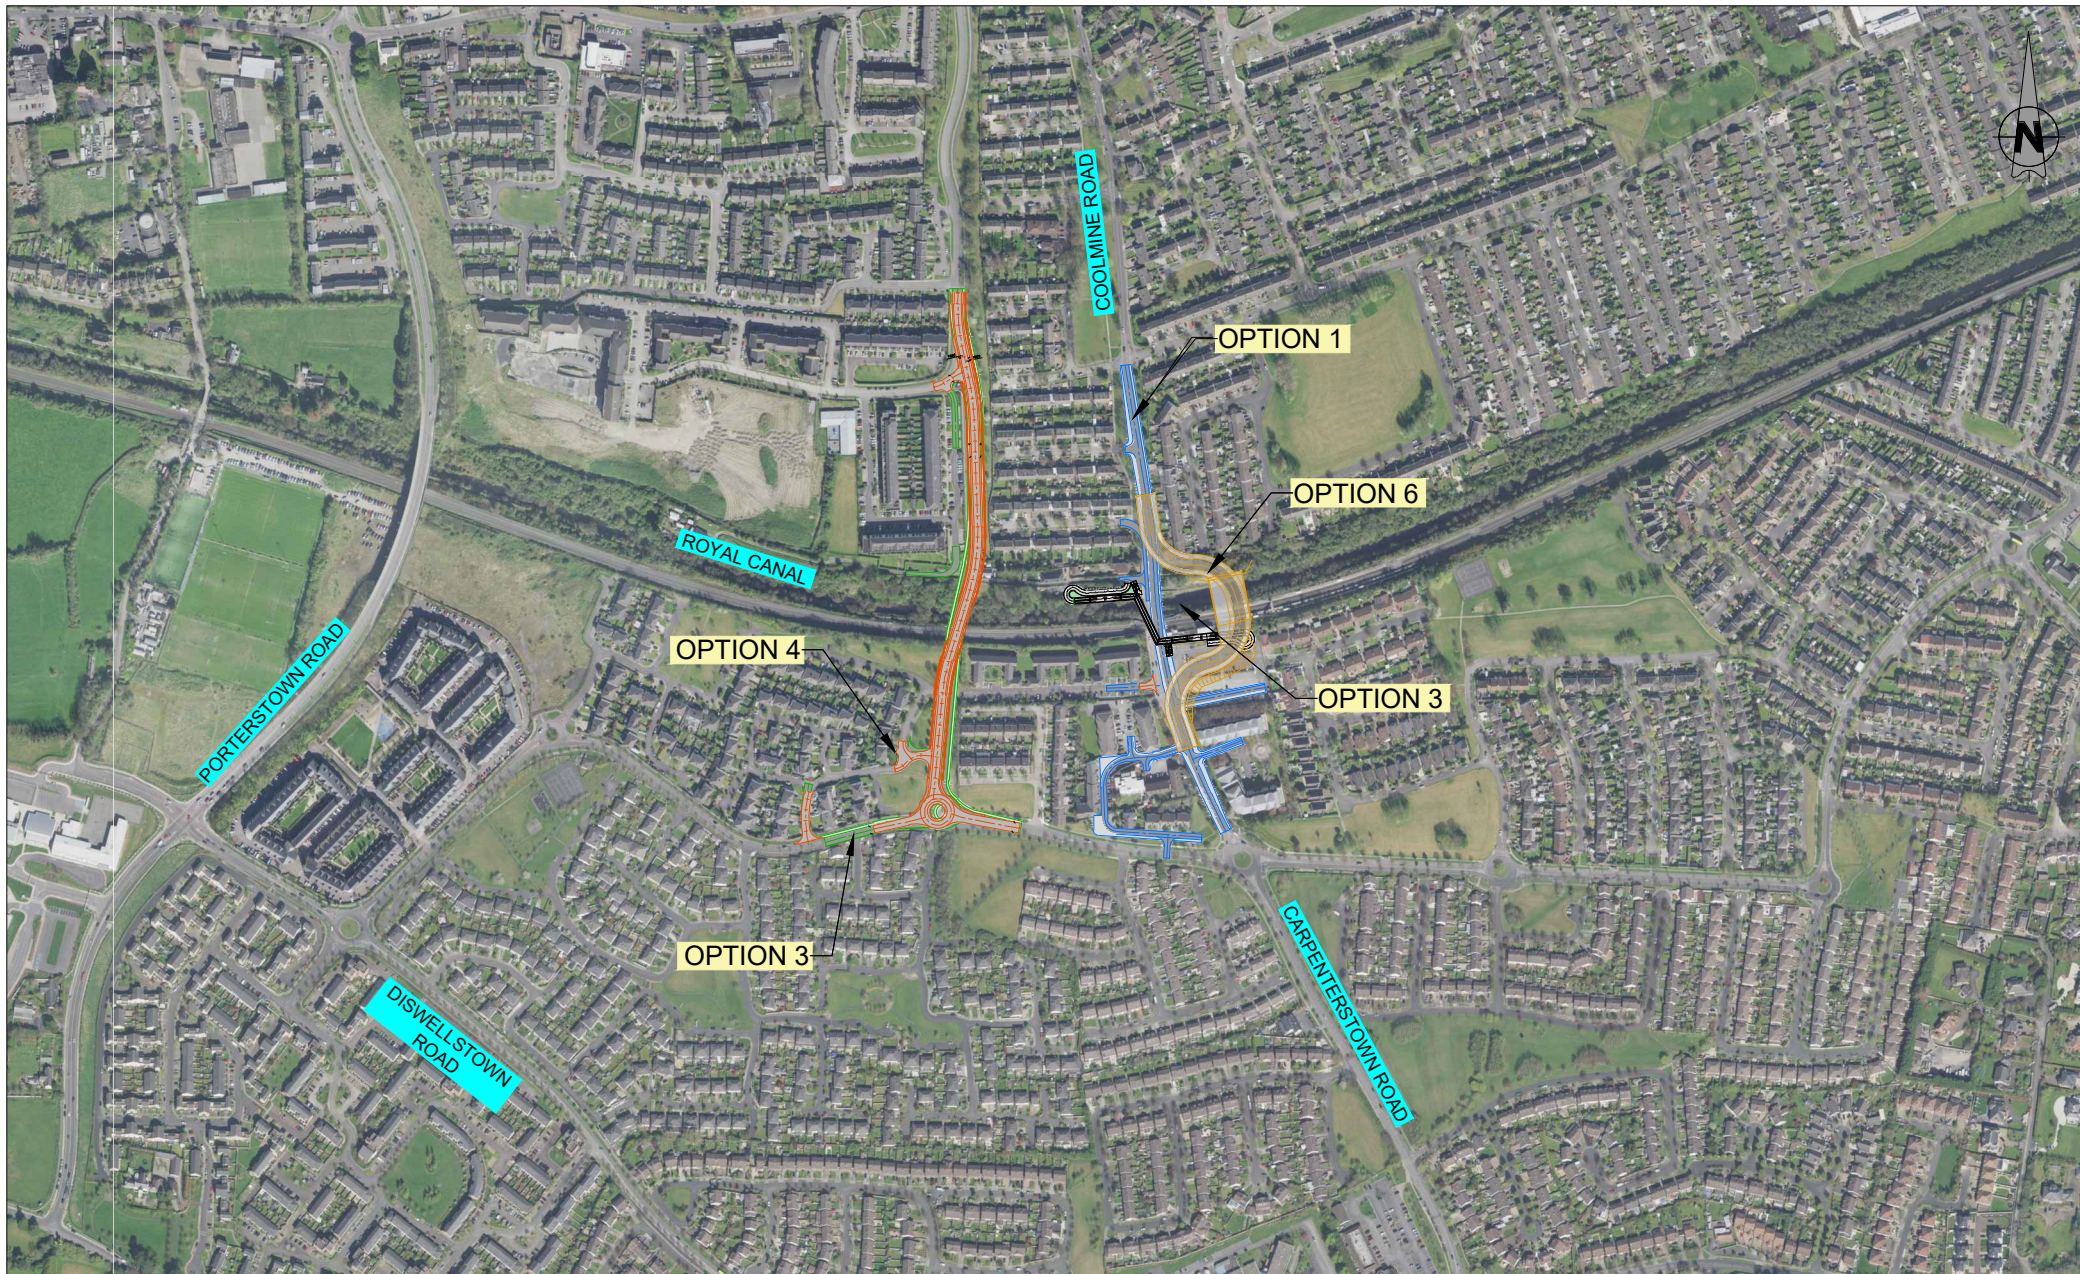

REV	DATE	DESCRIPTION	DRAWN BY	CHECKED BY	REVIEWED BY	APPROVED BY


Client
NTA
 National Transport Authority

lanróid Éireann
 Irish Rail

Tionscadal Éireann
 Project Ireland
2040

Project
DART+
 MAYNOOTH LINE

Drawing Title PRELIMINARY OPTIONS SELECTION - LC02 COOLMINE - MCA 2											
Drawing Number	Project	Originator	Discipline	Location	Type	Rate	Number	Drawn By	Checked By	Reviewed By	Approved By
	MAY	ROD	HRW	LC02	DR	C	0021	MMC	MH	BOC	MK
Scale: 1:2,500 @ A1	Date: JUNE 2020	Job No: 19.157	Status: S3 - Review & Comment	Rev: P0	Sheet: 1 of 1						

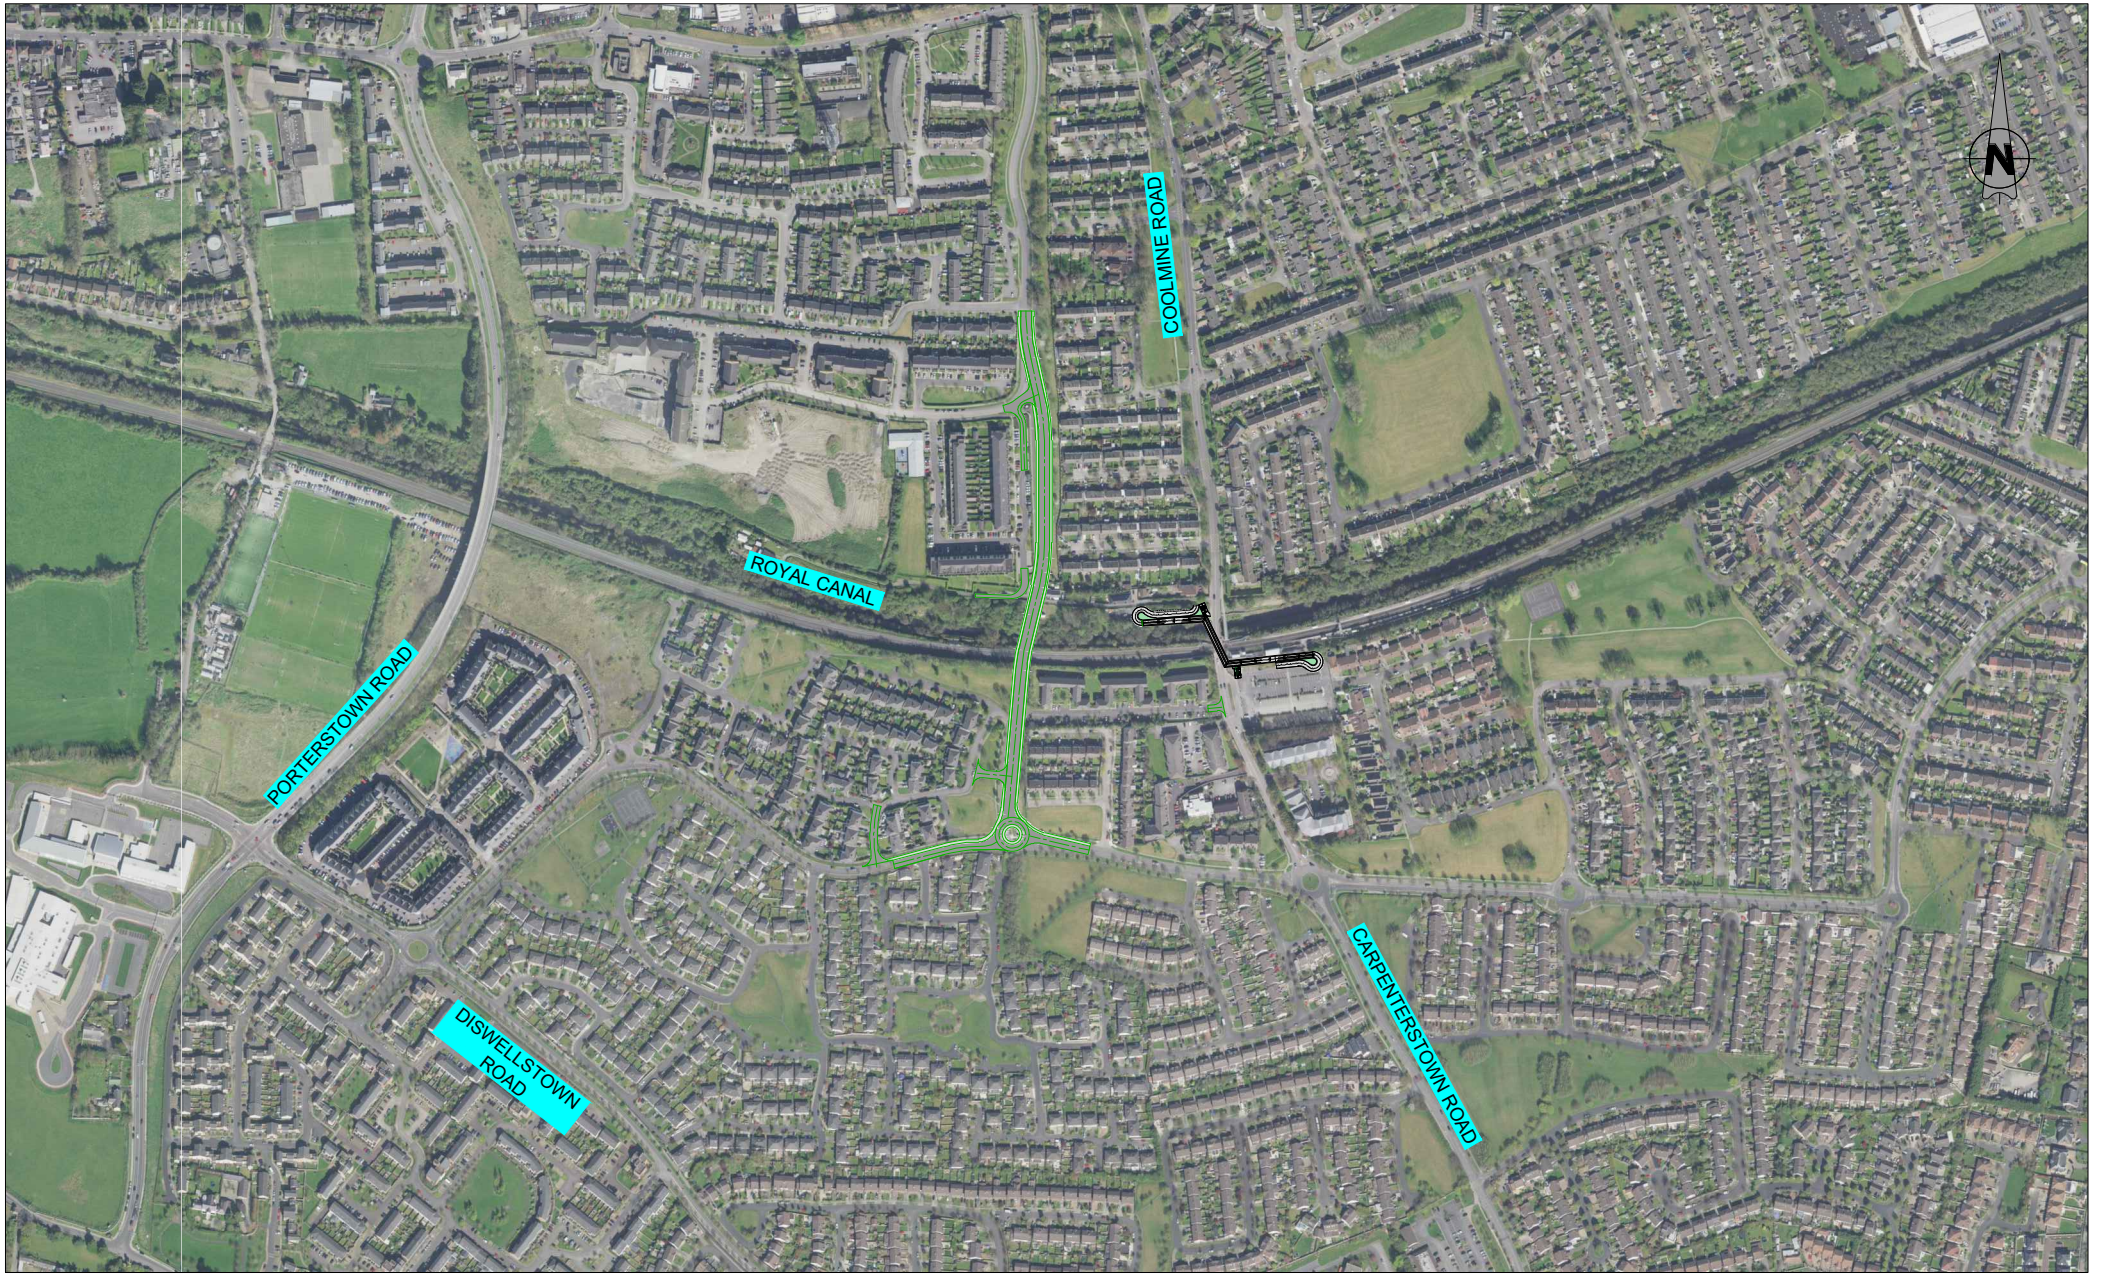

REV	DATE	DESCRIPTION	DRAWN BY	CHECKED BY	REVIEWED BY	APPROVED BY


Client
NTA
 National Transport Authority

lanr d  ireann
 Irish Rail

Tionscald  ireann
 Project Ireland
2040

Project
DART+
 MAYNOOTH LINE

Drawing Title PRELIMINARY OPTIONS SELECTION - LC02 COOLMINE - EMERGING PREFERRED OPTION 3											
Drawing Number	Project	Originator	Discipline	Location	Type	Role	Number	Drawn By	Checked By	Reviewed By	Approved By
	MAY	ROD	HRW	LC02	DR	C	0022	MMC	MH	BOC	MK
Scale: 1:2,500 @ A1	Date: JUNE 2020	Job No: 19.157	Status: S3 - Review & Comment	Rev: P0	Sheet: 1 of 1						

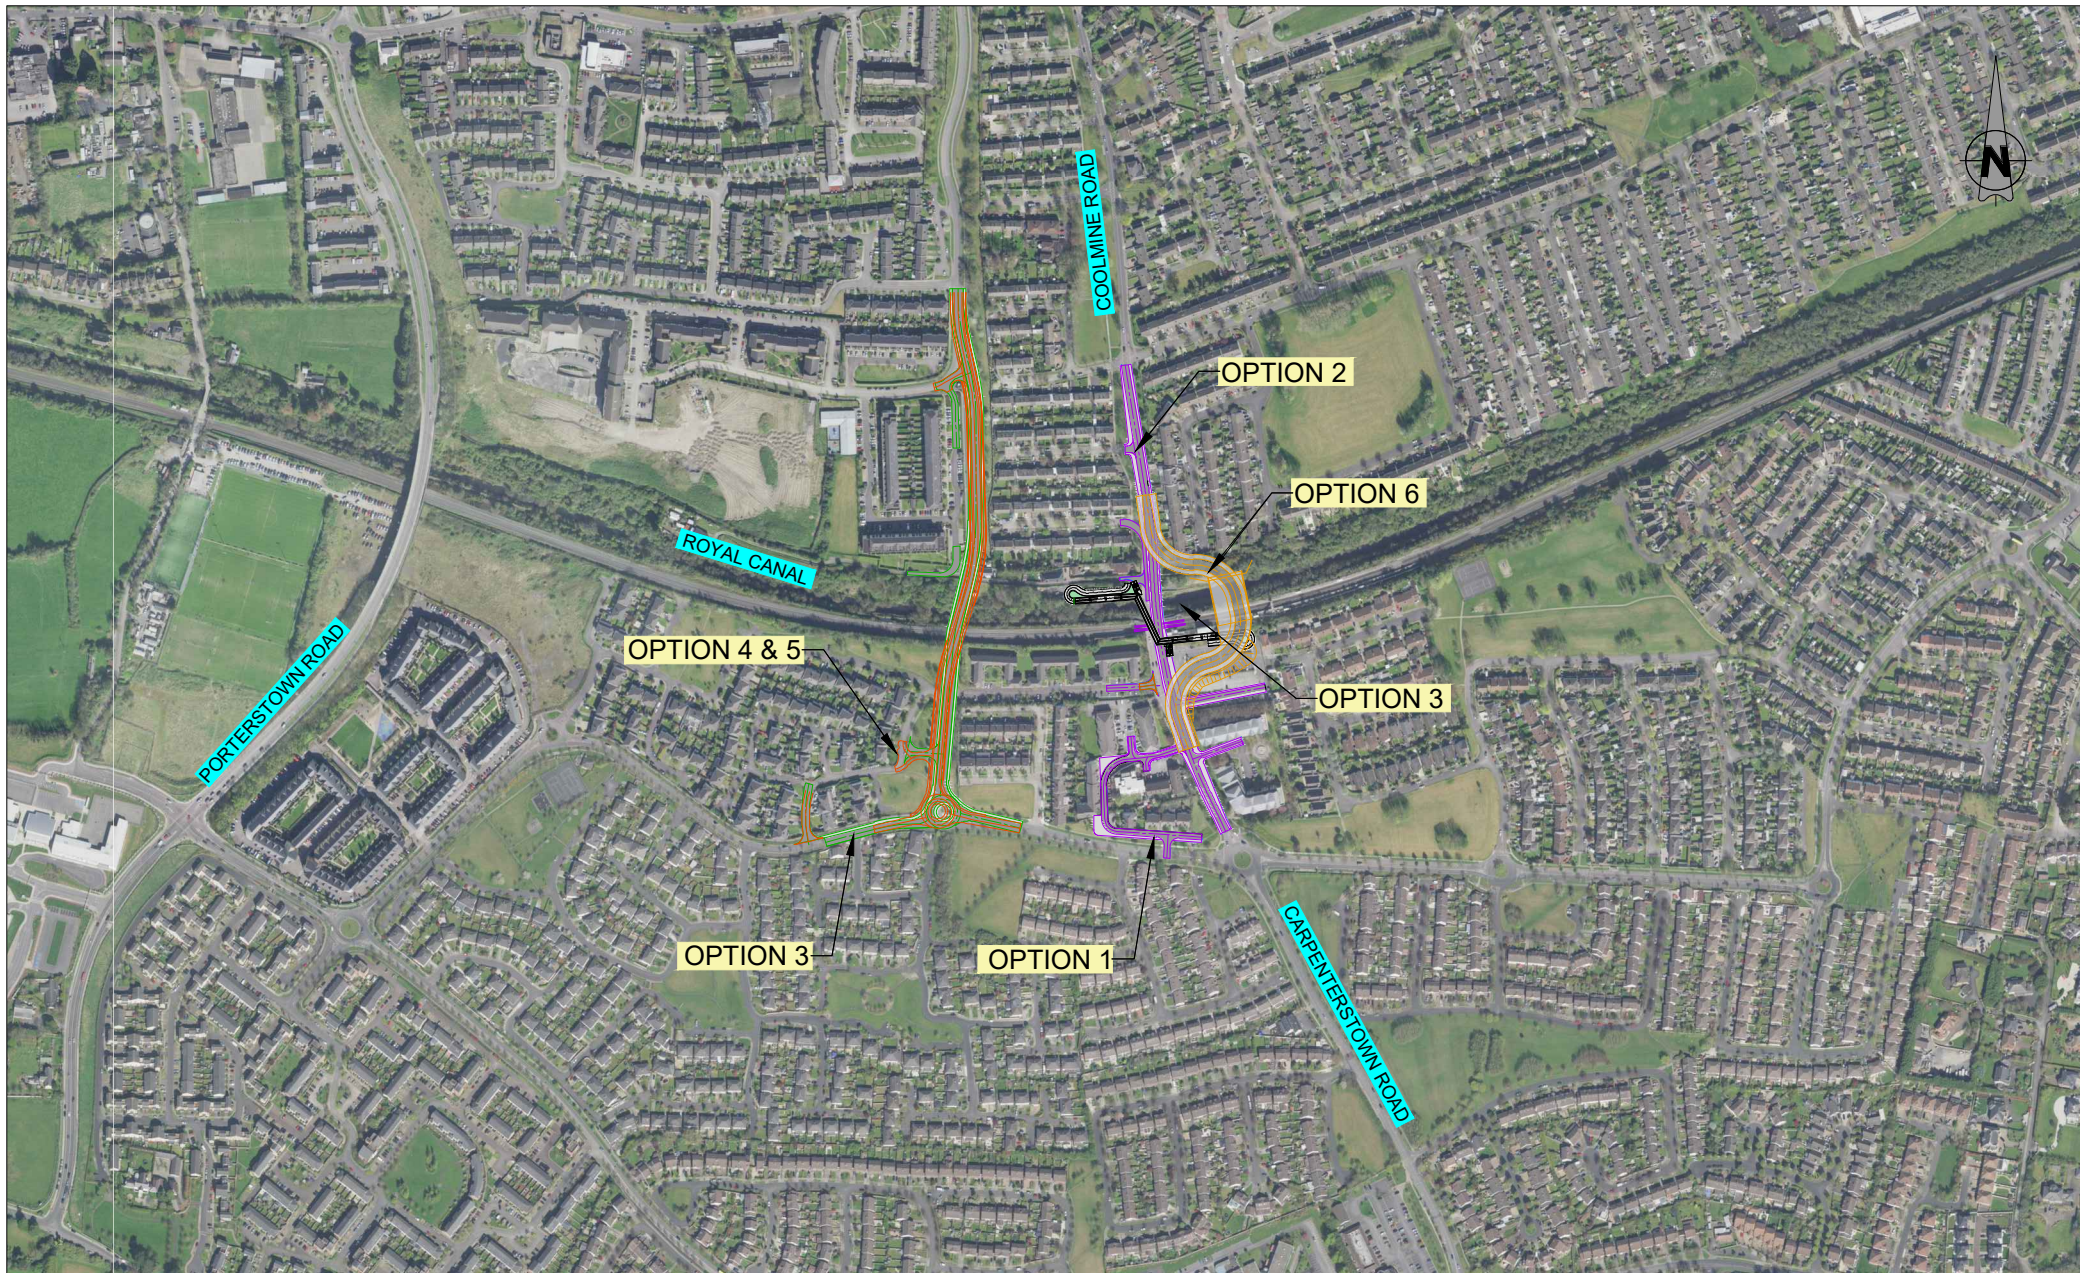

REV	DATE	DESCRIPTION	DRAWN BY	CHECKED BY	REVIEWED BY	APPROVED BY


Client

Consultant

Tionscadal Éireann
Project Ireland
2040

Project

Drawing Title											
PRELIMINARY OPTIONS SELECTION - LC02 COOLMINE - MCA 1											
Drawing Number	Project	Originator	Discipline	Location	Type	Rate	Number	Drawn By	Checked By	Reviewed By	Approved By
	MAY	ROD	HRW	LC02	DR	C	0020	MMC	MH	BOC	MK
Scale: 1:2,500 @ A1	Date: JUNE 2020	Job No: 19.157	Status: S3 - Review & Comment	Rev: P0	Sheet: 1 of 1						

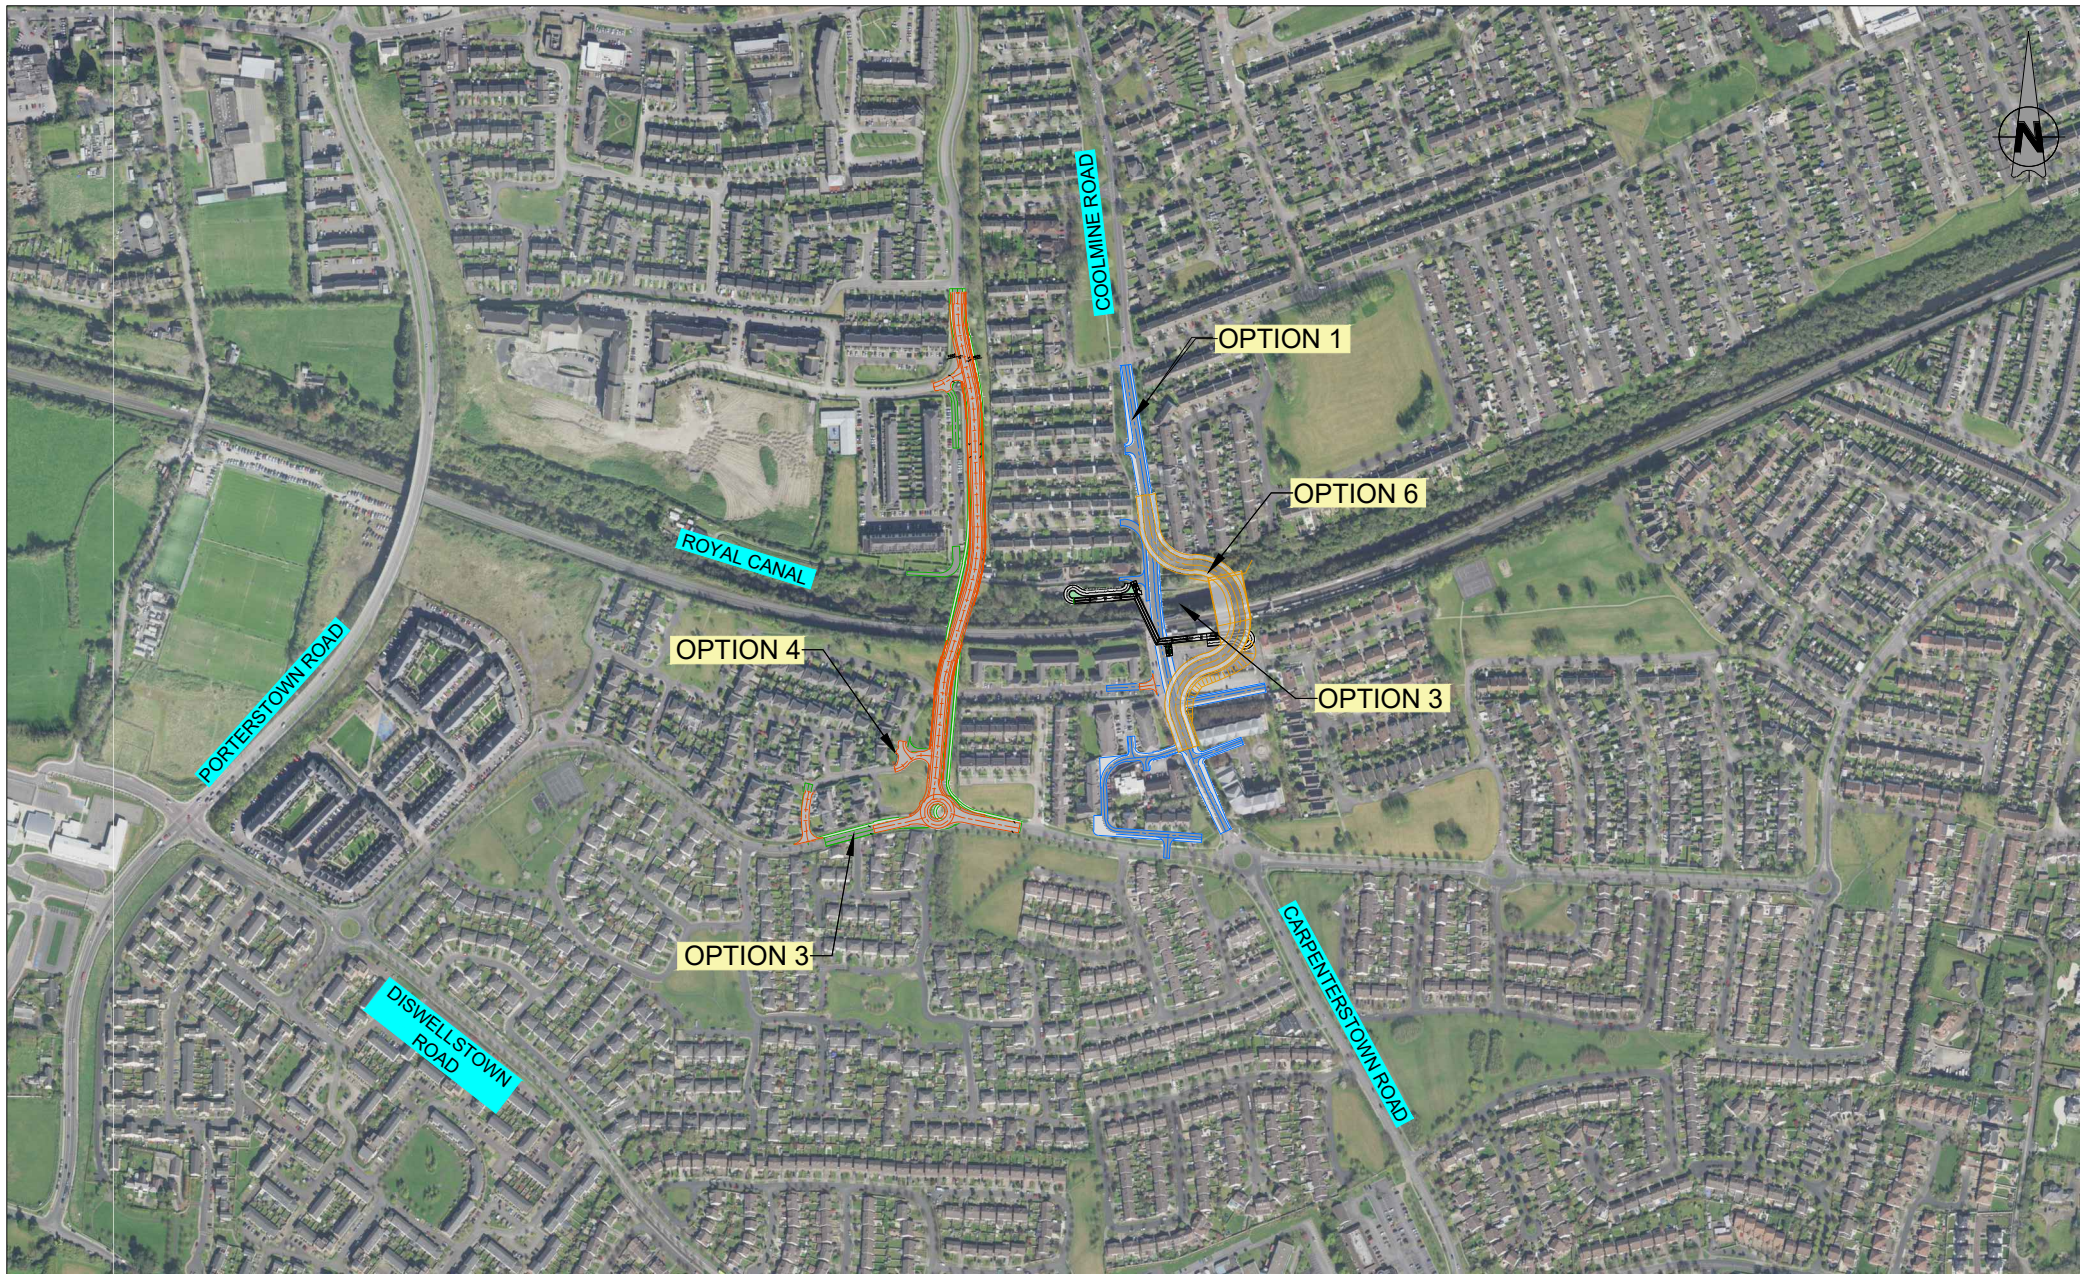

REV	DATE	DESCRIPTION	DRAWN BY	CHECKED BY	REVIEWED BY	APPROVED BY


Client
NTA
 National Transport Authority

lantród Éireann
 Irish Rail

Tionscadal Éireann
 Project Ireland
2040

Project
DART+
 MAYNOOTH LINE

Drawing Title PRELIMINARY OPTIONS SELECTION - LC02 COOLMINE - MCA 2											
Drawing Number	Project	Originator	Discipline	Location	Type	Rate	Number	Drawn By	Checked By	Reviewed By	Approved By
	MAY	ROD	HRW	LC02	DR	C	0021	MMC	MH	BOC	MK
Scale: 1:2,500 @ A1	Date: JUNE 2020	Job No: 19.157	Status: S3 - Review & Comment	Rev: P0	Sheet: 1 of 1						

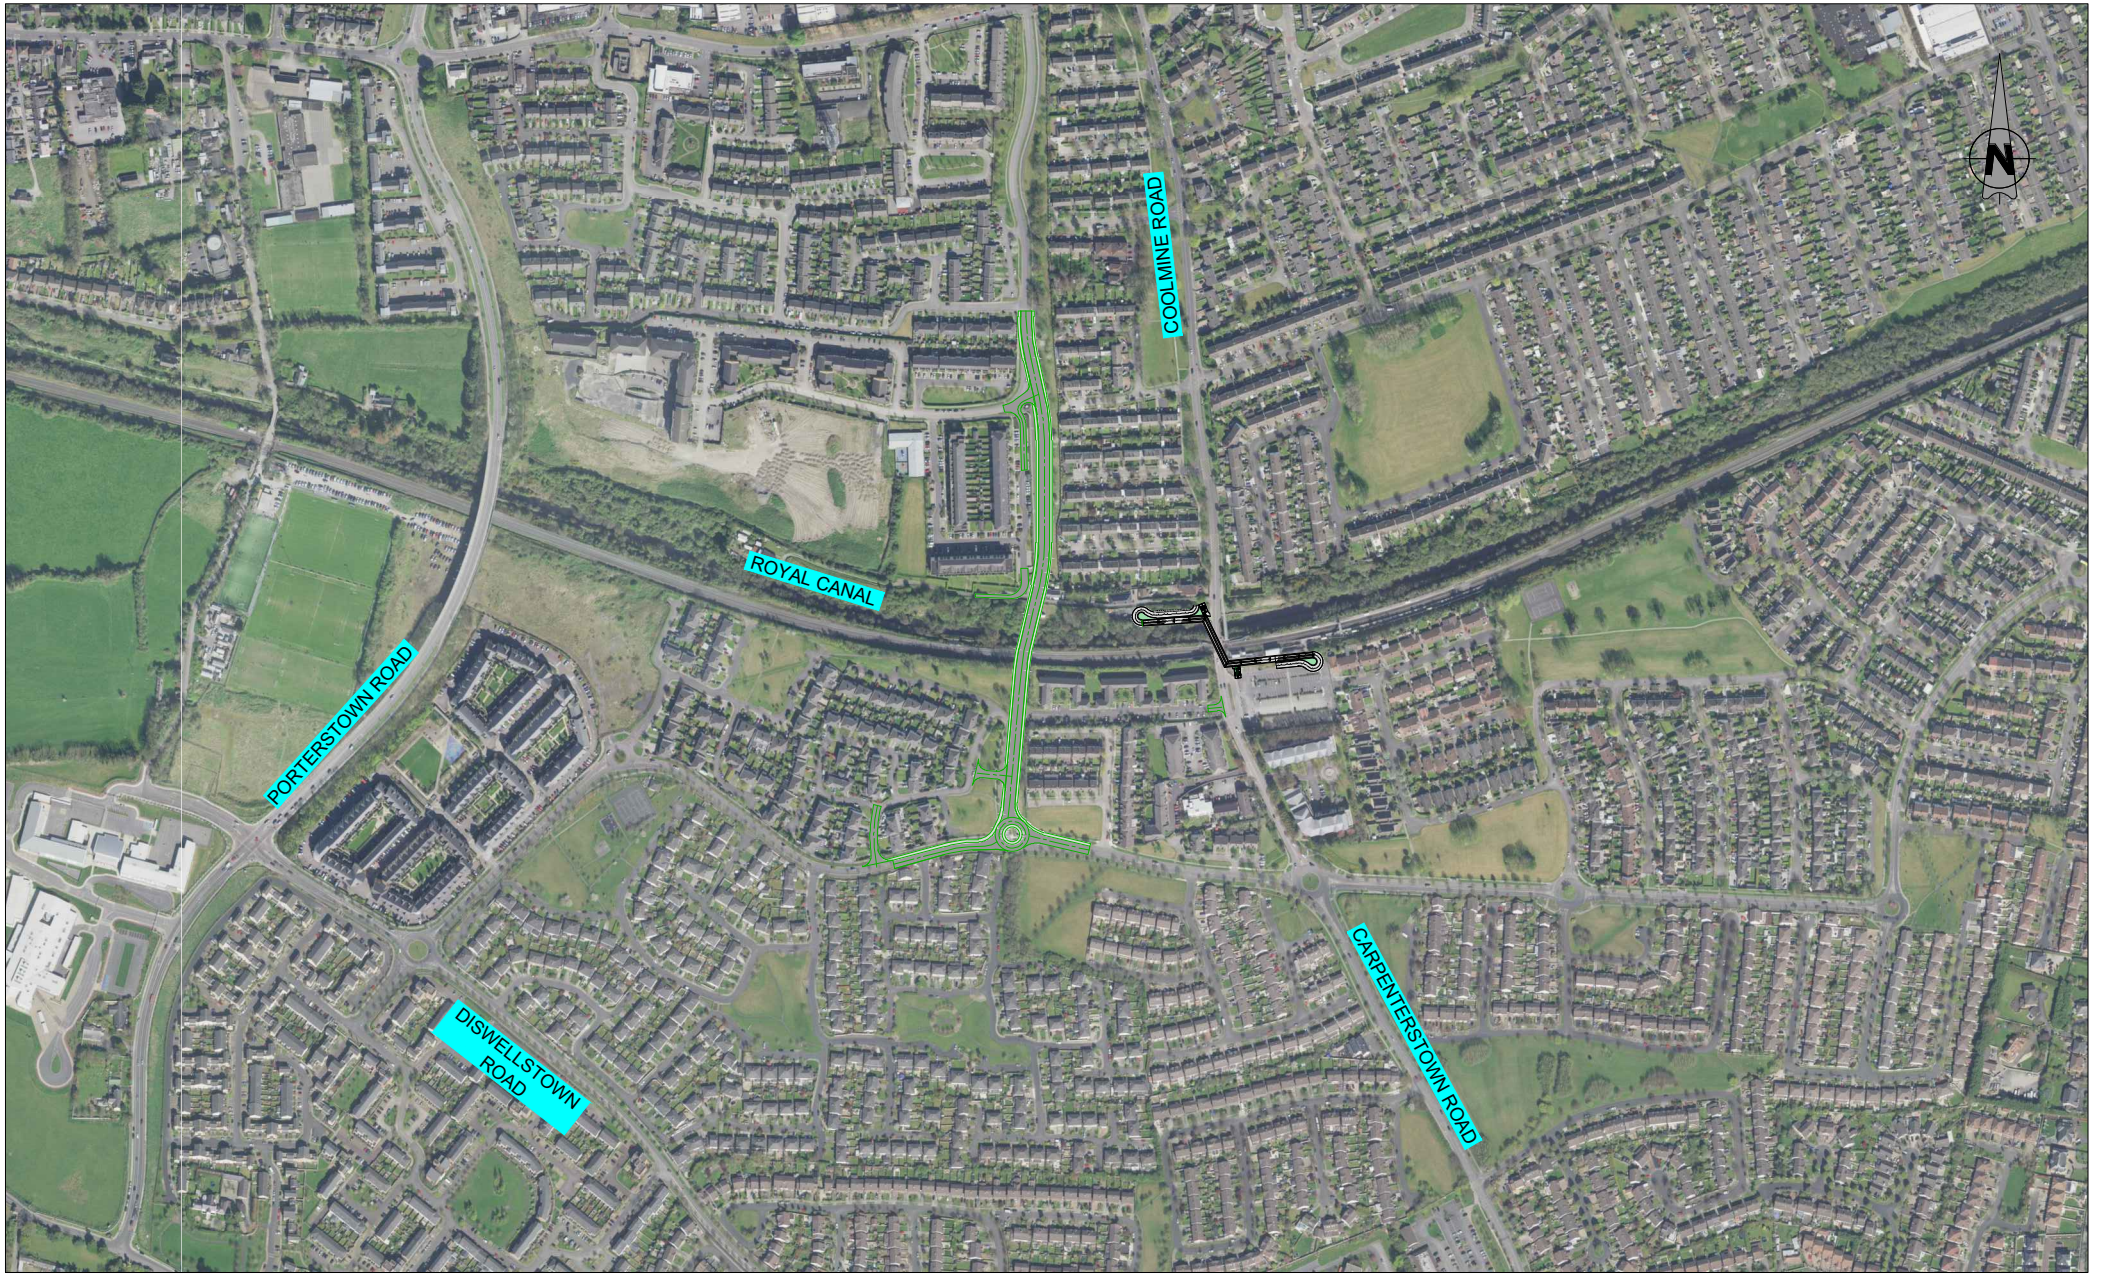

REV	DATE	DESCRIPTION	DRAWN BY	CHECKED BY	REVIEWED BY	APPROVED BY


Client
NTA
 National Transport Authority

lantród Éireann
 Irish Rail

Tionscadal Éireann
 Project Ireland
2040

Project
DART+
 MAYNOOTH LINE

Drawing Title PRELIMINARY OPTIONS SELECTION - LC02 COOLMINE - EMERGING PREFERRED OPTION 3											
Drawing Number	Project	Originator	Discipline	Location	Type	Role	Number	Drawn By	Checked By	Reviewed By	Approved By
	MAY	ROD	HRW	LC02	DR	C	0022	MMC	MH	BOC	MK
Scale: 1:2,500 @ A1	Date: JUNE 2020	Job No: 19.157	Status: S3 - Review & Comment	Rev: P0	Sheet: 1 of 1						

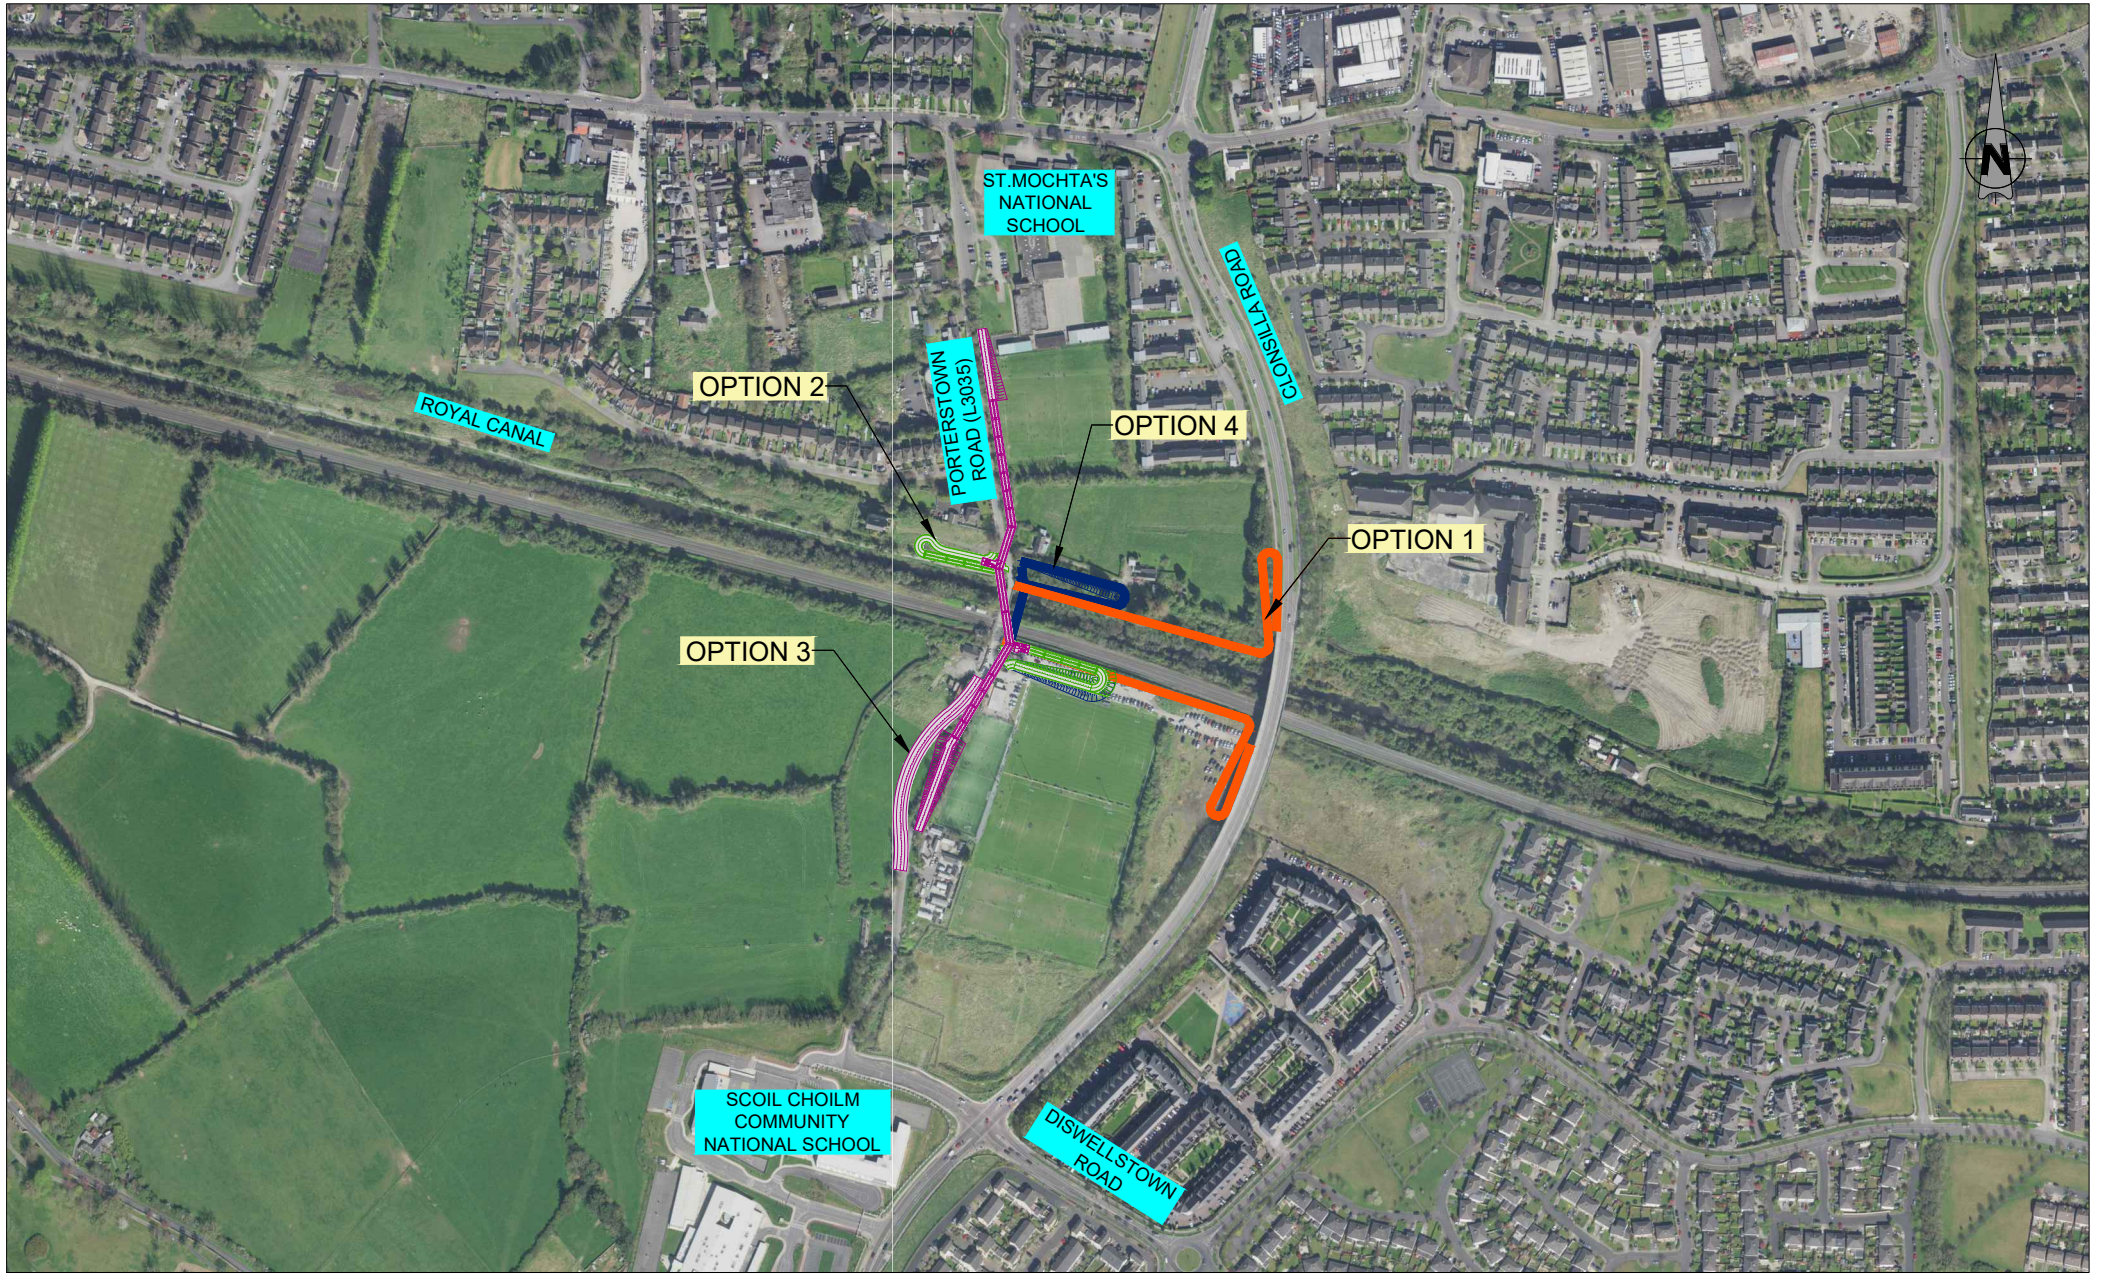

REV	DATE	DESCRIPTION	DRAWN BY	CHECKED BY	REVIEWED BY	APPROVED BY

Client





Consultant






Tionscadal Éireann
Project Ireland
2040



Project



Drawing Title											
PRELIMINARY OPTIONS SELECTION - LC03 PORTERSTOWN - MCA 1											
Drawing Number	Project	Originator	Discipline	Location	Type	Role	Number	Drawn By	Checked By	Reviewed By	Approved By
	MAY	ROD	HRW	LC03	DR	C	0030	MMC	MH	BOC	MK
Scale: 1:2,500 @ A1	Date: JUNE 2020	Job No: 19.157	Status: S3 - Review & Comment	Rev: P0	Sheet: 1 of 1						

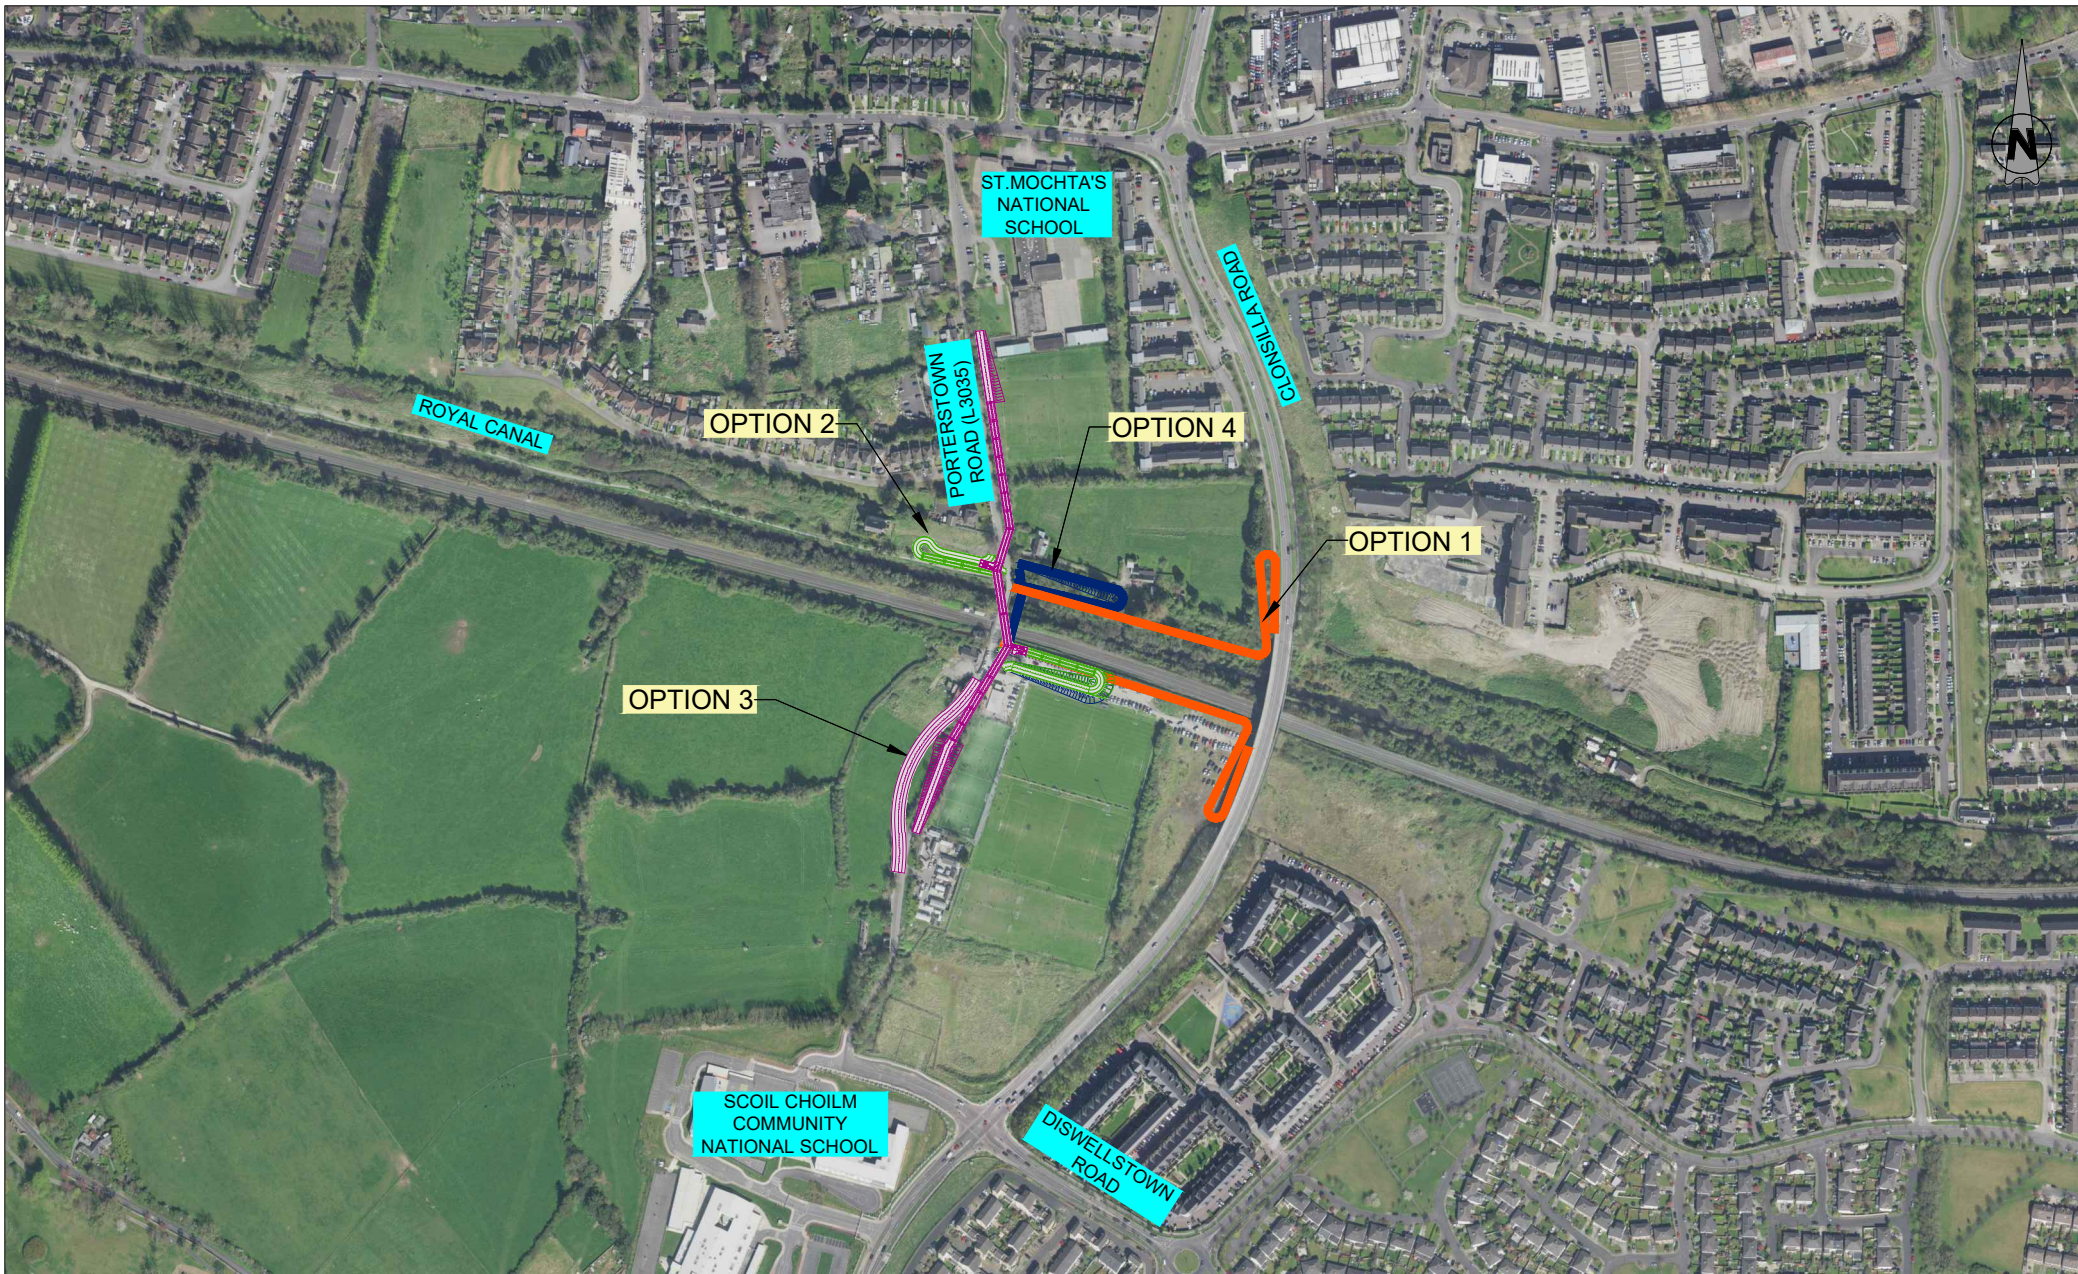

REV	DATE	DESCRIPTION	DRAWN BY	CHECKED BY	REVIEWED BY	APPROVED BY

Client
NTA
 National Transport Authority

Client
Iarnród Éireann
 Irish Rail

Client
Tionscadal Éireann
 Project Ireland
2040

Project
DART+
 MAYNOOTH LINE

Drawing Title PRELIMINARY OPTIONS SELECTION - LC03 PORTERSTOWN - MCA 2											
Drawing Number	Project	Originator	Discipline	Location	Type	Role	Number	Drawn By	Checked By	Reviewed By	Approved By
	MAY	ROD	HRW	LC03	DR	C	0031	MMC	MH	BOC	MK
Scale: 1:2,000 @ A1	Date: JUNE 2020	Job No: 19.157	Status: S3 - Review & Comment	Rev: P0	Sheet: 1 of 1						



REV	DATE	DESCRIPTION	DRAWN BY	CHECKED BY	REVIEWED BY	APPROVED BY


Client
NTA
 National Transport Authority

lanróid Éireann
 Irish Rail

Tionscadal Éireann
 Project Ireland
2040

Project
DART+
 MAYNOOTH LINE

Drawing Title PRELIMINARY OPTIONS SELECTION - LC03 PORTERSTOWN - EMERGING PREFERRED OPTION 2											
Drawing Number	Project	Originator	Discipline	Location	Type	Role	Number	Drawn By	Checked By	Reviewed By	Approved By
	MAY	ROD	HRW	LC03	DR	C	0032	MMC	MH	BOC	MK
Scale: 1:2,000 @ A1	Date: JUNE 2020	Job No: 19.157	Status: S3 - Review & Comment	Rev: P0	Sheet: 1 of 1						

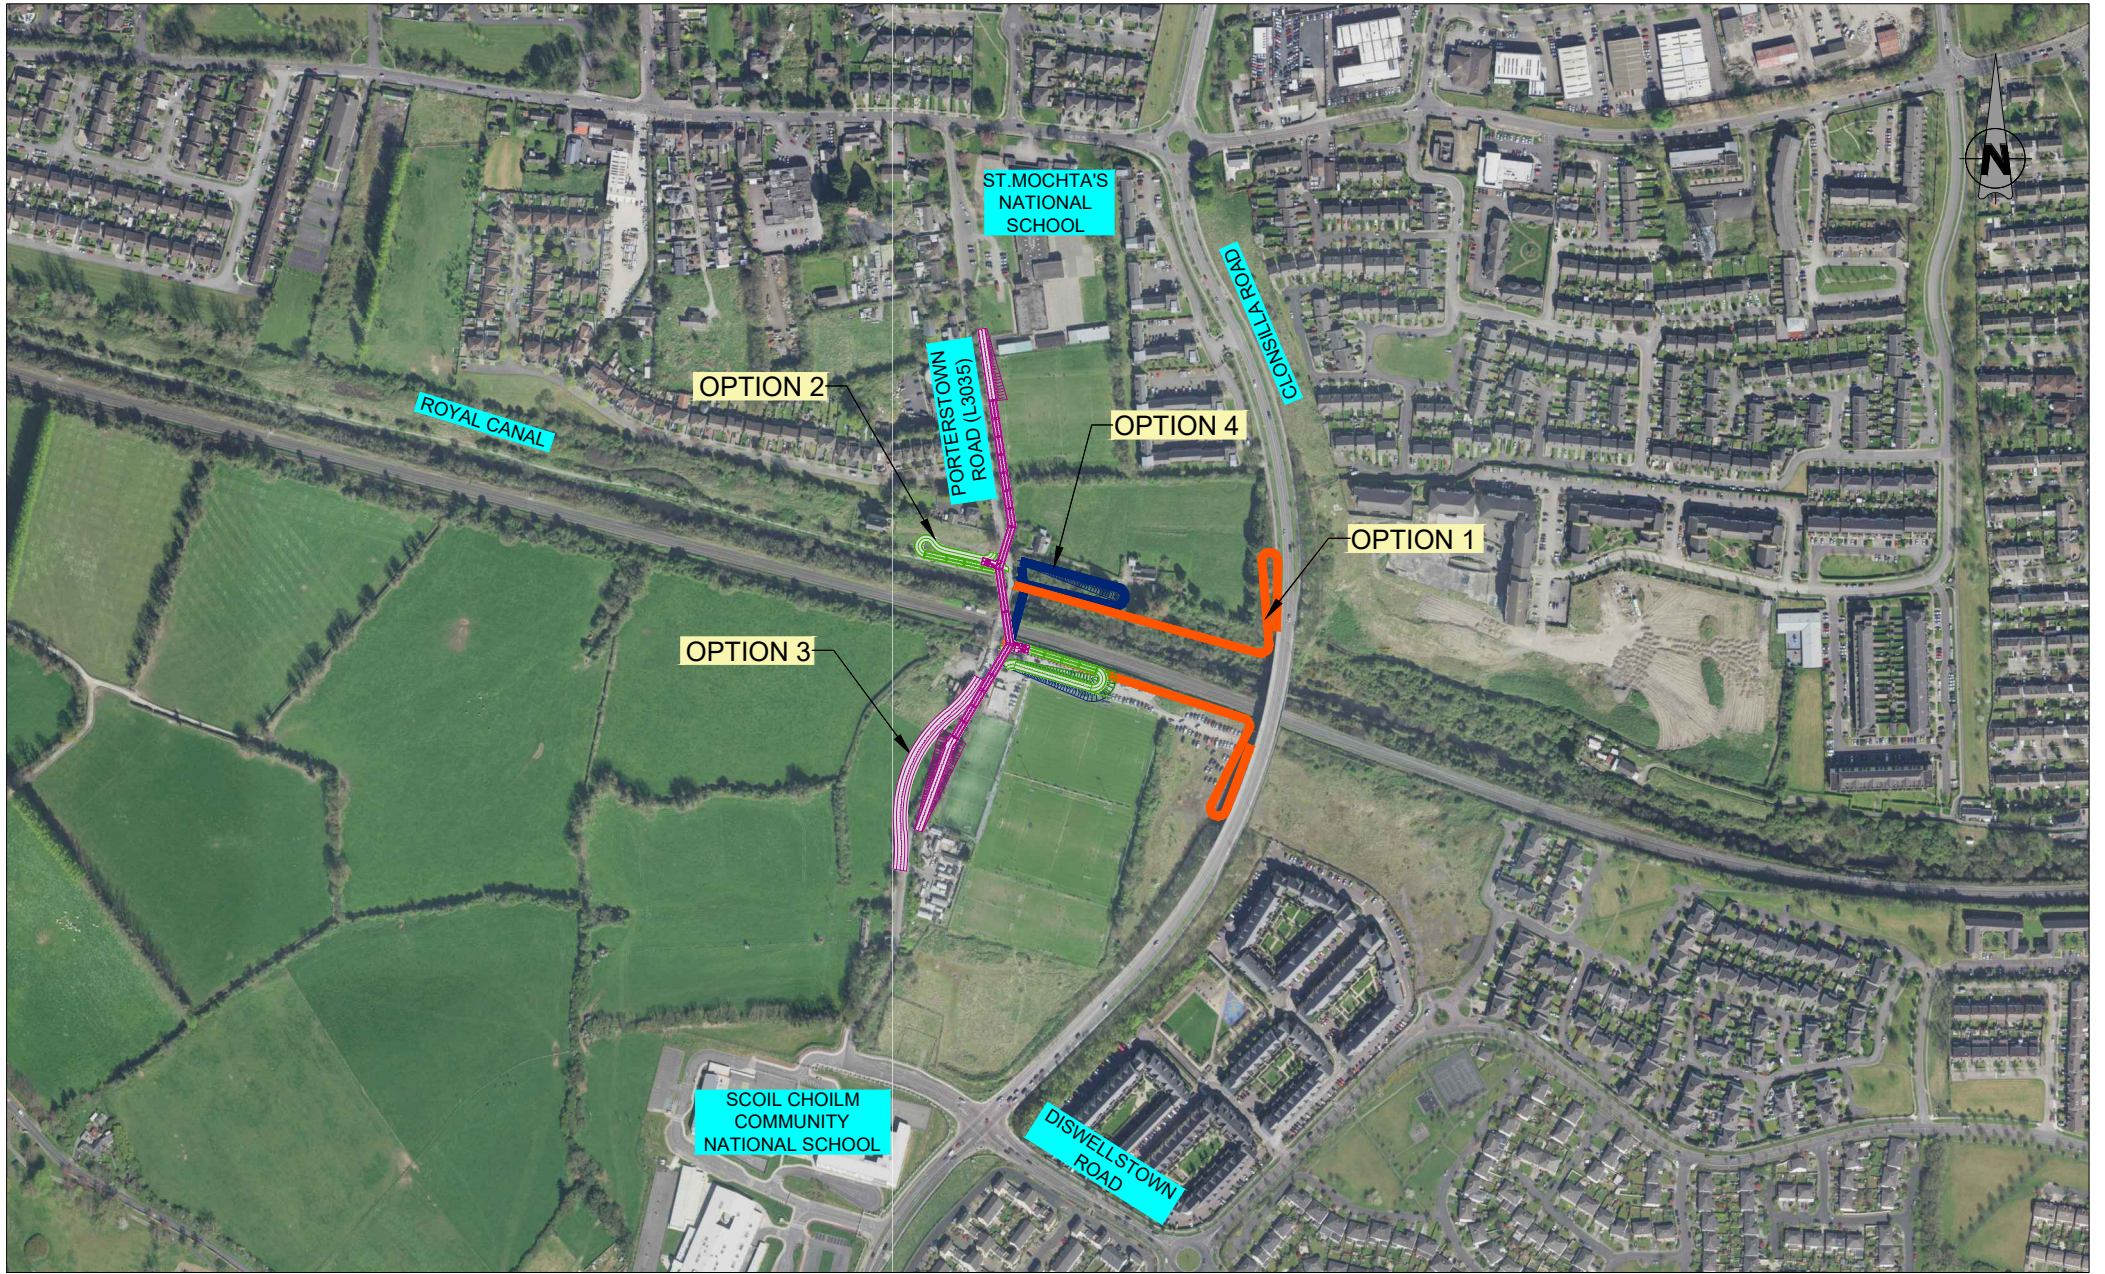

REV	DATE	DESCRIPTION	DRAWN BY	CHECKED BY	REVIEWED BY	APPROVED BY

Client





Consultant






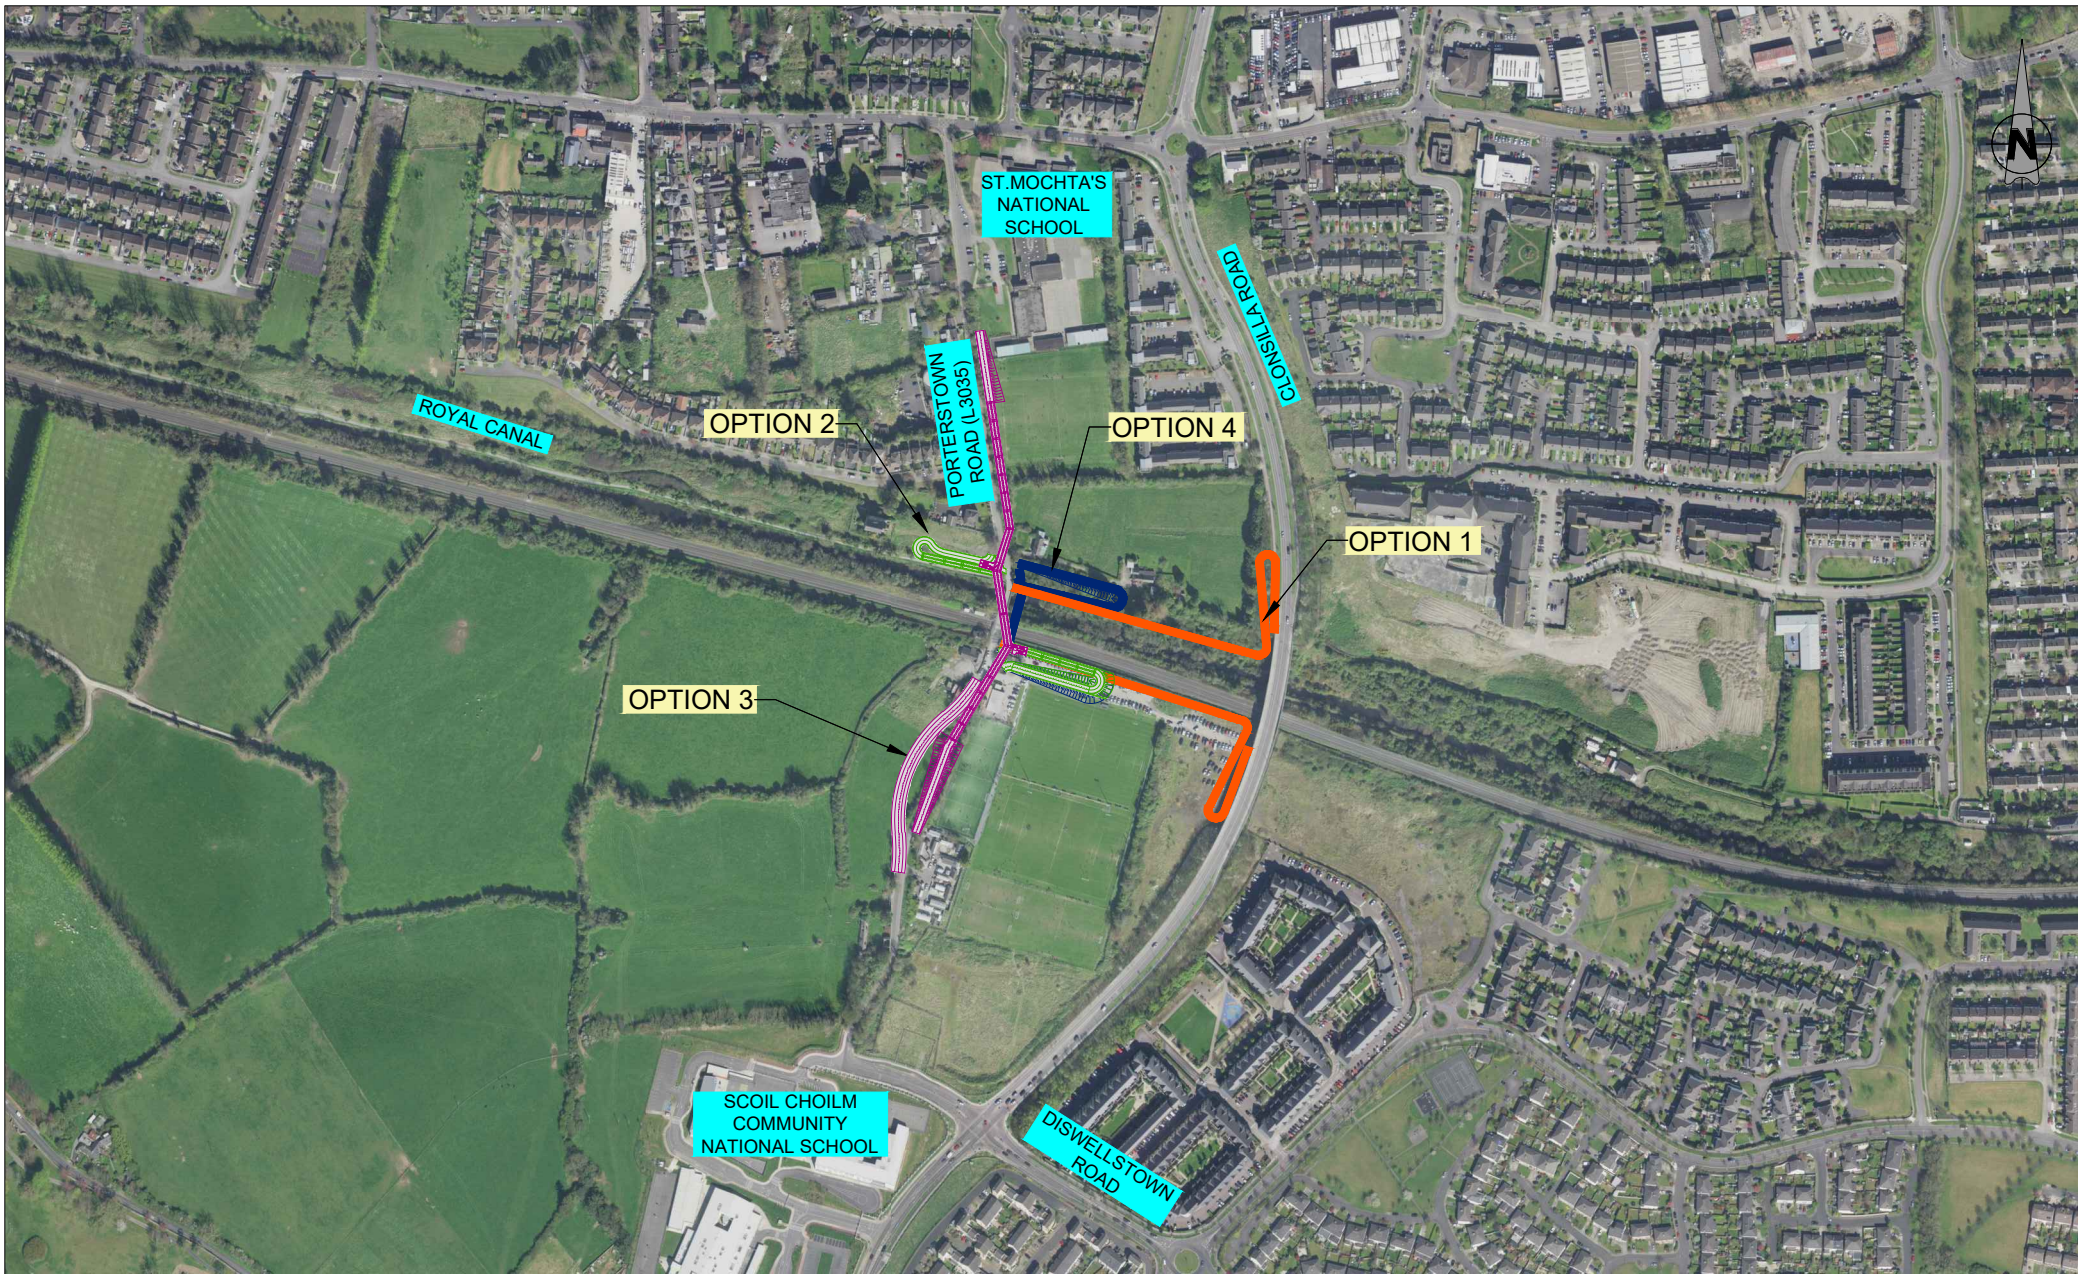
Tionscadal Éireann
Project Ireland
2040



Project



Drawing Title												
PRELIMINARY OPTIONS SELECTION - LC03 PORTERSTOWN - MCA 1												
Drawing Number	Project	Originator	Discipline	Location	Type	Role	Number	Drawn By	Checked By	Reviewed By	Approved By	
	MAY	ROD	HRW	LC03	DR	C	0030	MMC	MH	BOC	MK	
Scale: 1:2,500 @ A1	Date: JUNE 2020	Job No: 19.157	Status: S3 - Review & Comment	Rev: P0	Sheet: 1 of 1							



REV	DATE	DESCRIPTION	DRAWN BY	CHECKED BY	REVIEWED BY	APPROVED BY

Client
NTA
 National Transport Authority

Client
Iarnród Éireann
 Irish Rail

Client
Tionscadal Éireann
 Project Ireland
2040

Project
DART+
 MAYNOOTH LINE

Drawing Title PRELIMINARY OPTIONS SELECTION - LC03 PORTERSTOWN - MCA 2											
Drawing Number	Project	Originator	Discipline	Location	Type	Role	Number	Drawn By	Checked By	Reviewed By	Approved By
	MAY	ROD	HRW	LC03	DR	C	0031	MMC	MH	BOC	MK
Scale: 1:2,000 @ A1	Date: JUNE 2020	Job No: 19.157	Status: S3 - Review & Comment	Rev: P0	Sheet: 1 of 1						



REV	DATE	DESCRIPTION	DRAWN BY	CHECKED BY	REVIEWED BY	APPROVED BY


Client
NTA
 National Transport Authority

lanróid Éireann
 Irish Rail

Tionscadal Éireann
 Project Ireland
2040

Project
DART+
 MAYNOOTH LINE

Drawing Title PRELIMINARY OPTIONS SELECTION - LC03 PORTERSTOWN - EMERGING PREFERRED OPTION 2											
Drawing Number	Project	Originator	Discipline	Location	Type	Role	Number	Drawn By	Checked By	Reviewed By	Approved By
	MAY	ROD	HRW	LC03	DR	C	0032	MMC	MH	BOC	MK
Scale: 1:2,000 @ A1	Date: JUNE 2020	Job No: 19.157	Status: S3 - Review & Comment	Rev: P0	Sheet: 1 of 1						

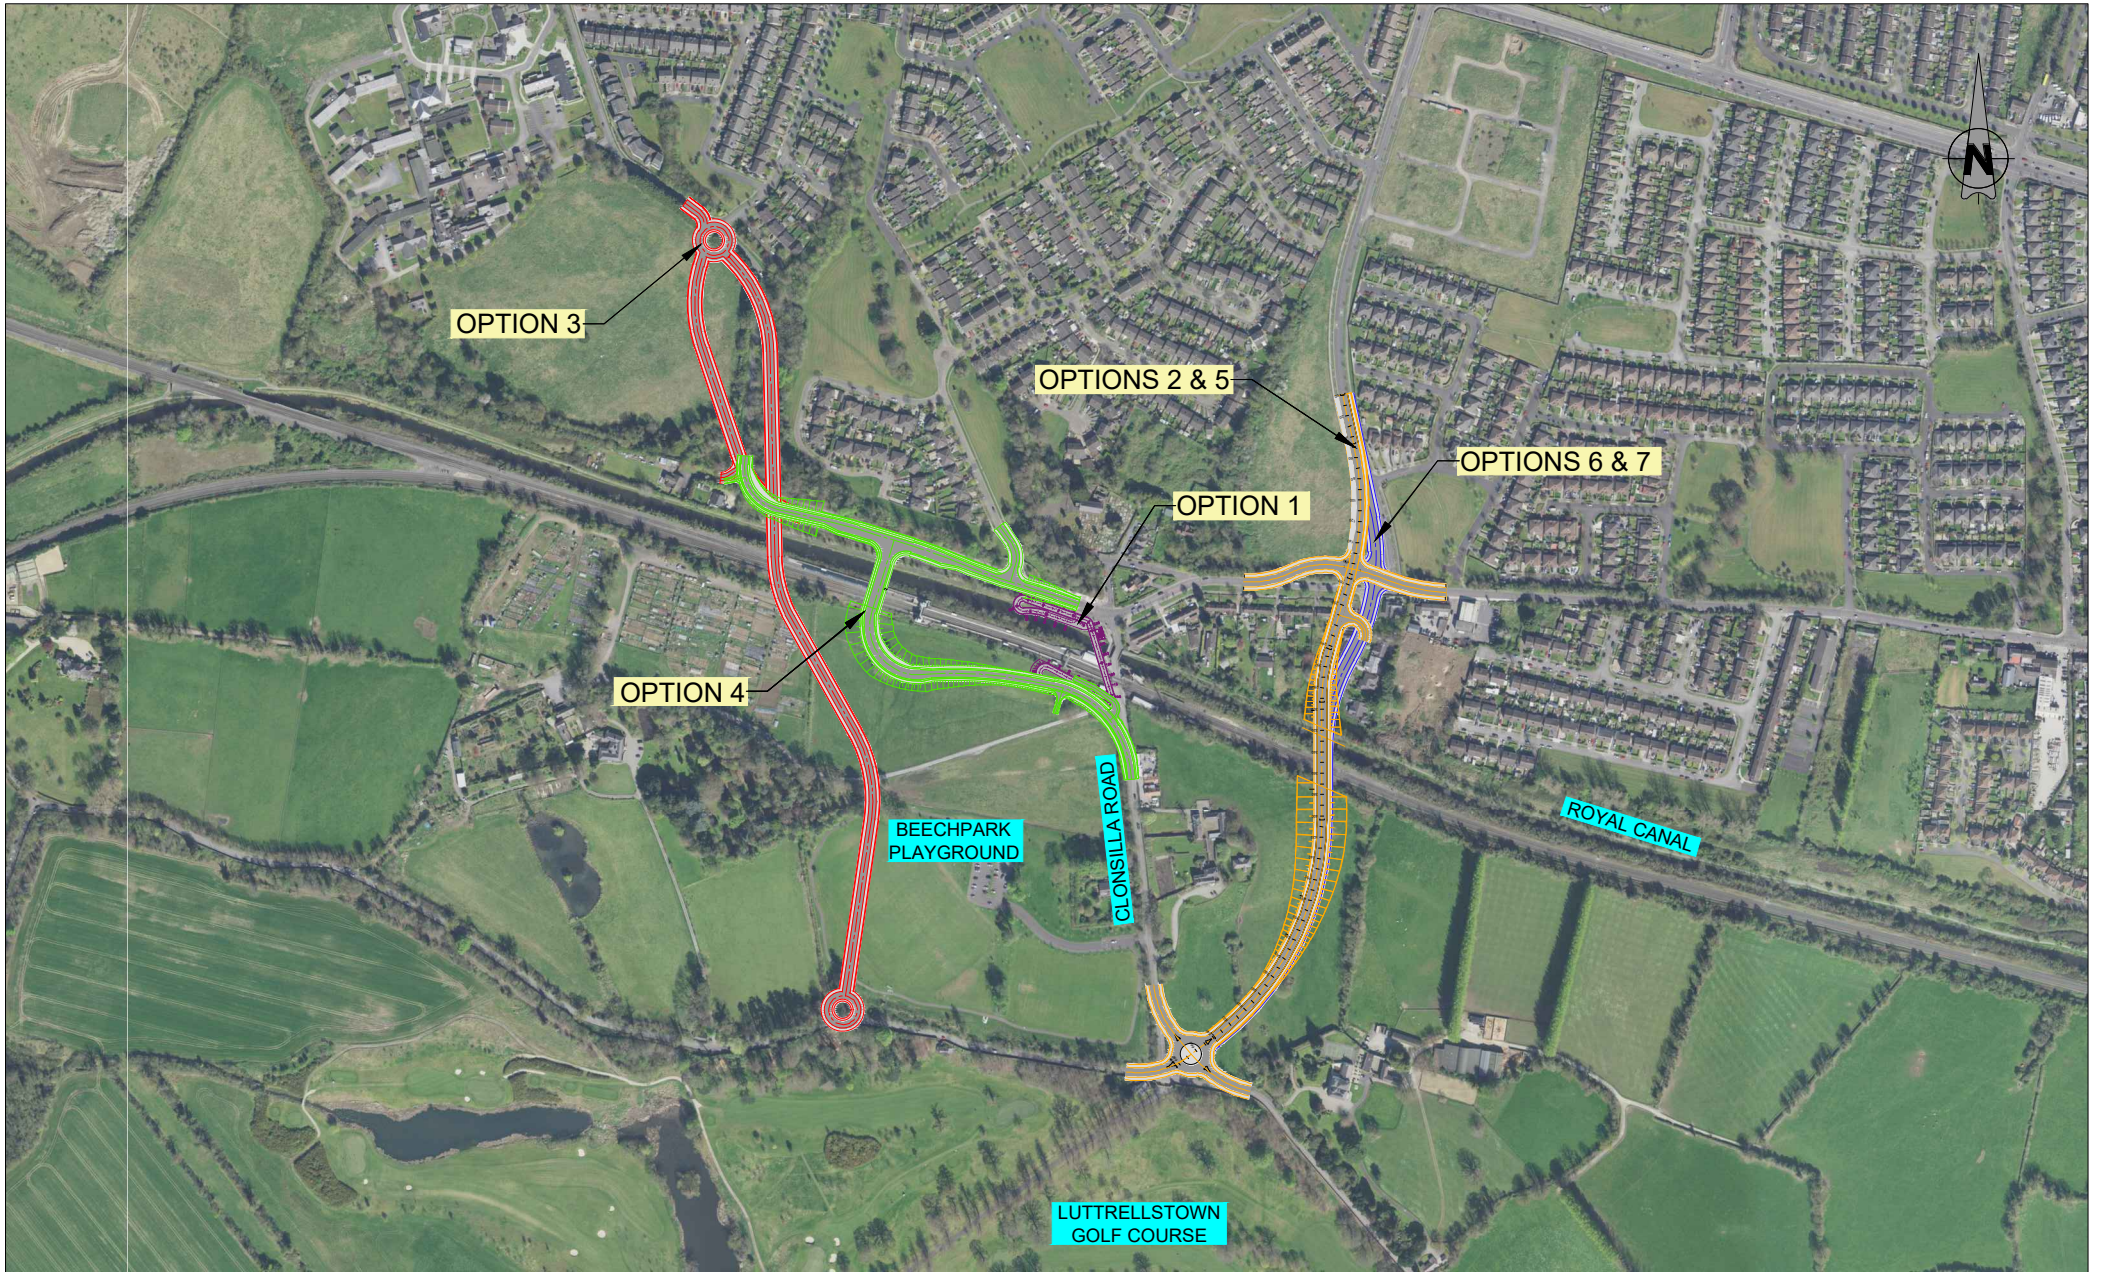

REV	DATE	DESCRIPTION	DRAWN BY	CHECKED BY	REVIEWED BY	APPROVED BY

Client





Consultant






Project



Drawing Title											
PRELIMINARY OPTIONS SELECTION - LC04 CLONSILLA - MCA 1											
Drawing Number	Project	Originator	Discipline	Location	Type	Rate	Number	Drawn By	Checked By	Reviewed By	Approved By
	MAY	ROD	HRW	LC04	DR	C	0040	MMC	MH	BOC	MK
Scale: 1:2,500 @ A1	Date: JUNE 2020	Job No: 19.157	Status: S3 - Review & Comment	Rev: P0	Sheet: 1 of 1						



REV.	DATE	DESCRIPTION	DRAWN BY	CHECKED BY	REVIEWED BY	APPROVED BY

Client
NTA
 Údarás Náisiúnta Námairgí
 National Transport Authority

Client
Iarnród Éireann
 Irish Rail

Client
Tionscadal Éireann
 Project Ireland
2040

Project
DART+
 MAYNOOTH LINE

Drawing Title PRELIMINARY OPTIONS SELECTION - LC04 CLONSILLA - MCA 2											
Drawing Number	Project	Originator	Discipline	Location	Type	Role	Number	Drawn By	Checked By	Reviewed By	Approved By
	MAY	ROD	HRW	LC04	DR	C	0041	MMC	MH	BOC	MK
Scale: 1:2,500 @ A1	Date: JUNE 2020	Job No: 19.157	Status: S3 - Review & Comment	Rev: P0	Sheet: 1 of 1						



REV	DATE	DESCRIPTION	DRAWN BY	CHECKED BY	REVIEWED BY	APPROVED BY


Client
NTA
 National Transport Authority
 Consultant
IDOM

Iarnród Éireann
 Irish Rail
CIÉ
IRÓD
 INFRASTRUCTURE & RAIL SYSTEMS

Tionscald Eireann
 Project Ireland
2040
DART+
 PROGRAMME

Project
DART+
 MAYNOOTH LINE

Drawing Title PRELIMINARY OPTIONS SELECTION - LC04 CLONSILLA - EMERGING PREFERRED OPTION 1											
Drawing Number	Project	Originator	Discipline	Location	Type	Rate	Number	Drawn By	Checked By	Reviewed By	Approved By
	MAY	ROD	HRW	LC04	DR	C	0042	MMC	MH	BOC	MK
Scale: 1:2,500 @ A1	Date: JUNE 2020	Job No: 19.157	Status: S3 - Review & Comment	Rev: P0	Sheet: 1 of 1						

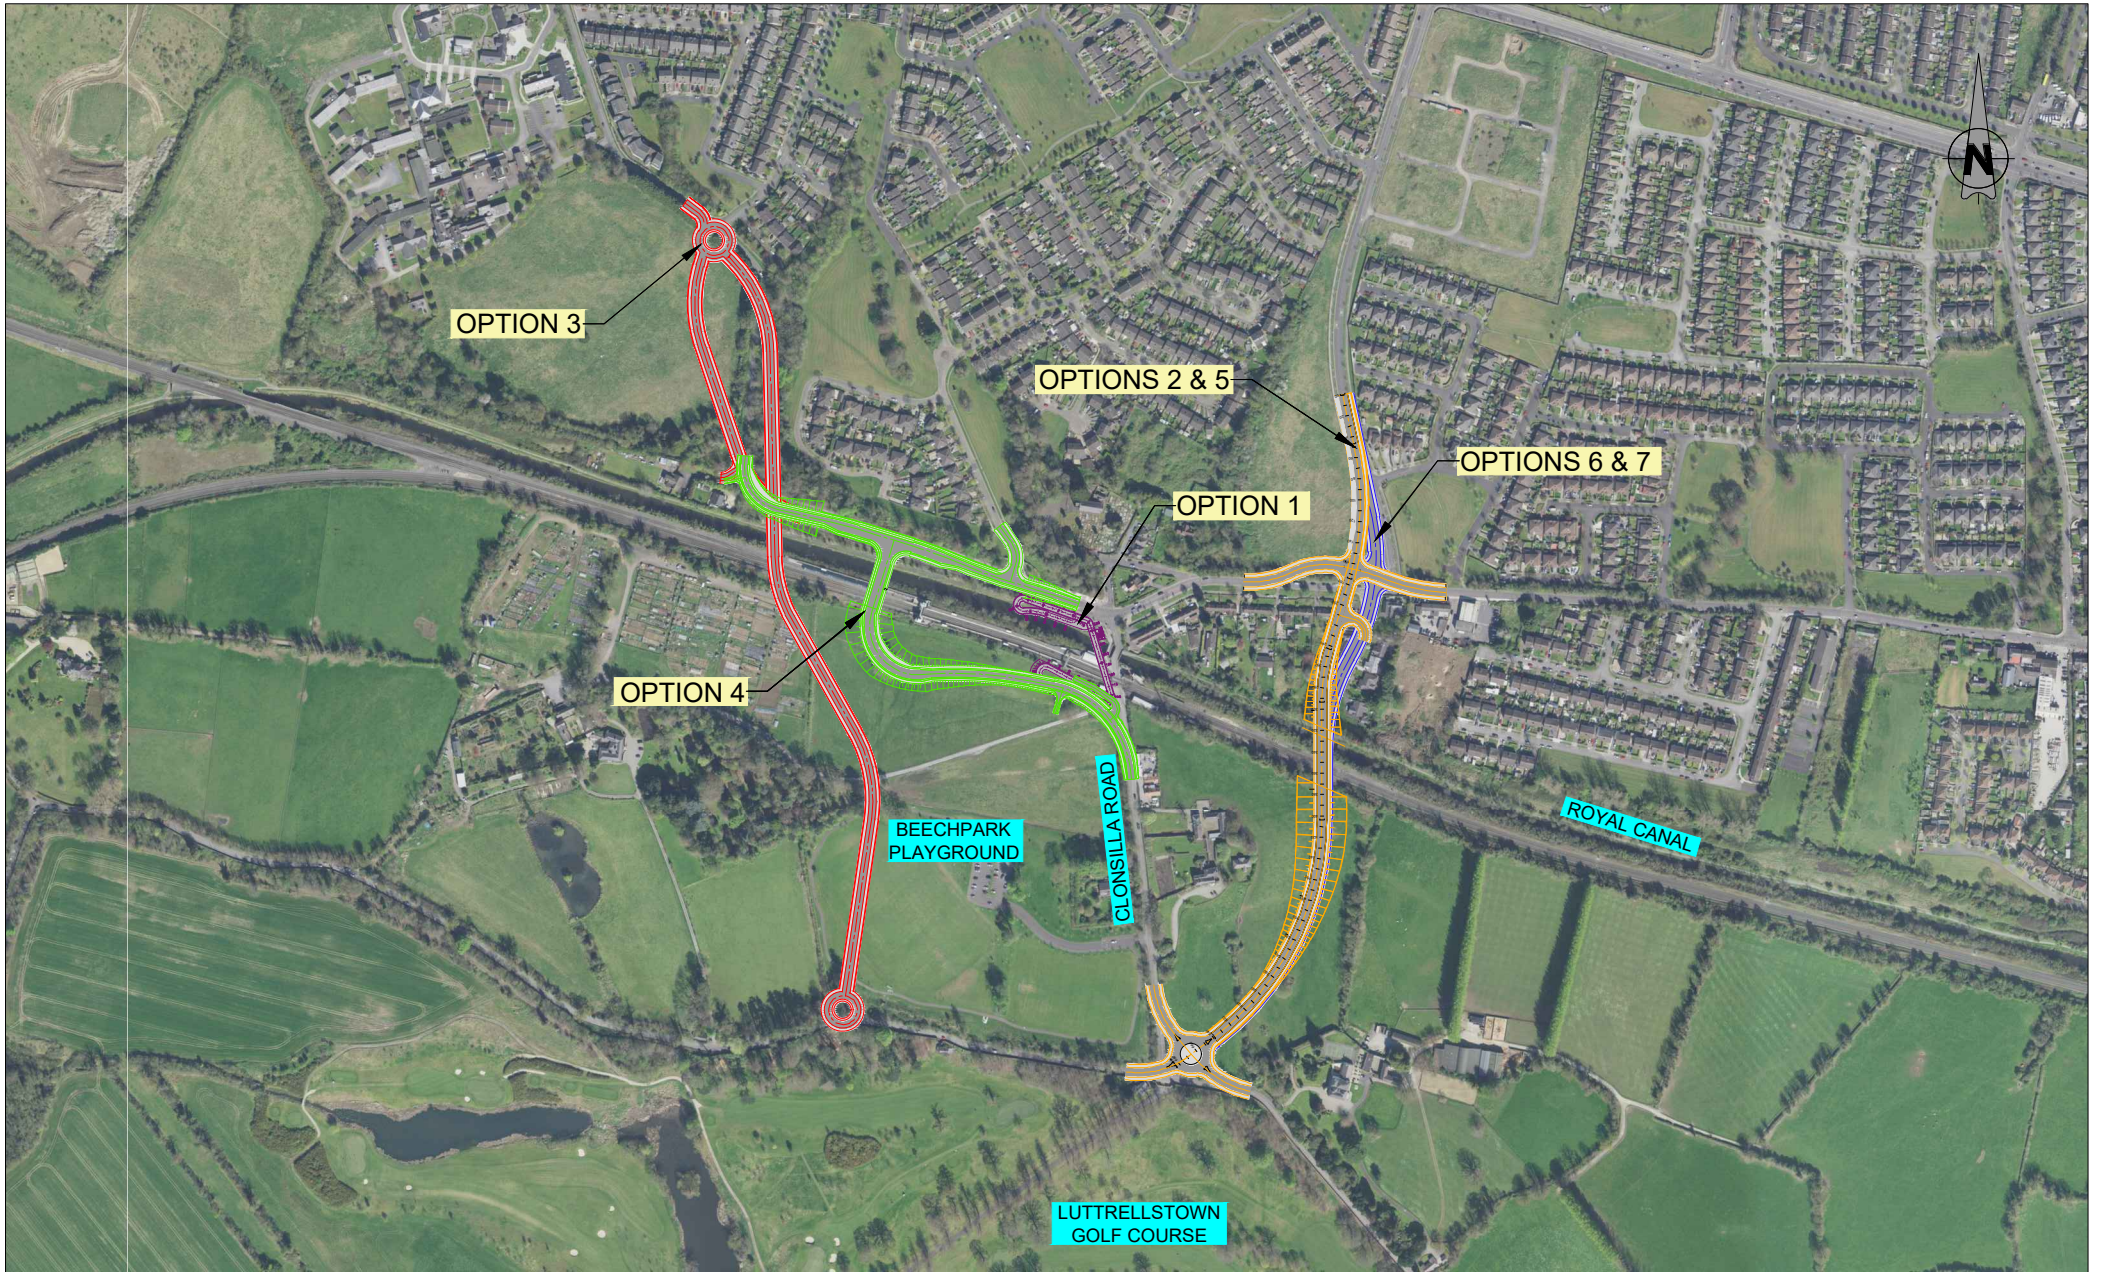

REV	DATE	DESCRIPTION	DRAWN BY	CHECKED BY	REVIEWED BY	APPROVED BY

Client






Consultant






Project



Drawing Title											
PRELIMINARY OPTIONS SELECTION - LC04 CLONSILLA - MCA 1											
Drawing Number	Project	Originator	Discipline	Location	Type	Rate	Number	Drawn By	Checked By	Reviewed By	Approved By
	MAY	ROD	HRW	LC04	DR	C	0040	MMC	MH	BOC	MK
Scale: 1:2,500 @ A1	Date: JUNE 2020	Job No: 19.157	Status: S3 - Review & Comment	Rev: P0	Sheet: 1 of 1						



REV.	DATE	DESCRIPTION	DRAWN BY	CHECKED BY	REVIEWED BY	APPROVED BY

Client
NTA
 National Transport Authority

Client
Iarnród Éireann
 Irish Rail

Client
Tionscadal Éireann
 Project Ireland
2040

Project
DART+
 MAYNOOTH LINE

Drawing Title PRELIMINARY OPTIONS SELECTION - LC04 CLONSILLA - MCA 2											
Drawing Number	Project	Originator	Discipline	Location	Type	Role	Number	Drawn By	Checked By	Reviewed By	Approved By
	MAY	ROD	HRW	LC04	DR	C	0041	MMC	MH	BOC	MK
Scale: 1:2,500 @ A1	Date: JUNE 2020	Job No: 19.157	Status: S3 - Review & Comment	Rev: P0	Sheet: 1 of 1						



REV	DATE	DESCRIPTION	DRAWN BY	CHECKED BY	REVIEWED BY	APPROVED BY


Client
NTA
 National Transport Authority
 Consultant
IDOM

Iarnród Éireann
 Irish Rail
CIÉ
IRÓD
 INFRASTRUCTURE & RAIL SYSTEMS

Tionscald Eireann
 Project Ireland
2040
DART+
 PROGRAMME

Project
DART+
 MAYNOOTH LINE

Drawing Title PRELIMINARY OPTIONS SELECTION - LC04 CLONSILLA - EMERGING PREFERRED OPTION 1											
Drawing Number	Project	Originator	Discipline	Location	Type	Rate	Number	Drawn By	Checked By	Reviewed By	Approved By
	MAY	ROD	HRW	LC04	DR	C	0042	MMC	MH	BOC	MK
Scale: 1:2,500 @ A1	Date: JUNE 2020	Job No: 19.157	Status: S3 - Review & Comment	Rev: P0	Sheet: 1 of 1						

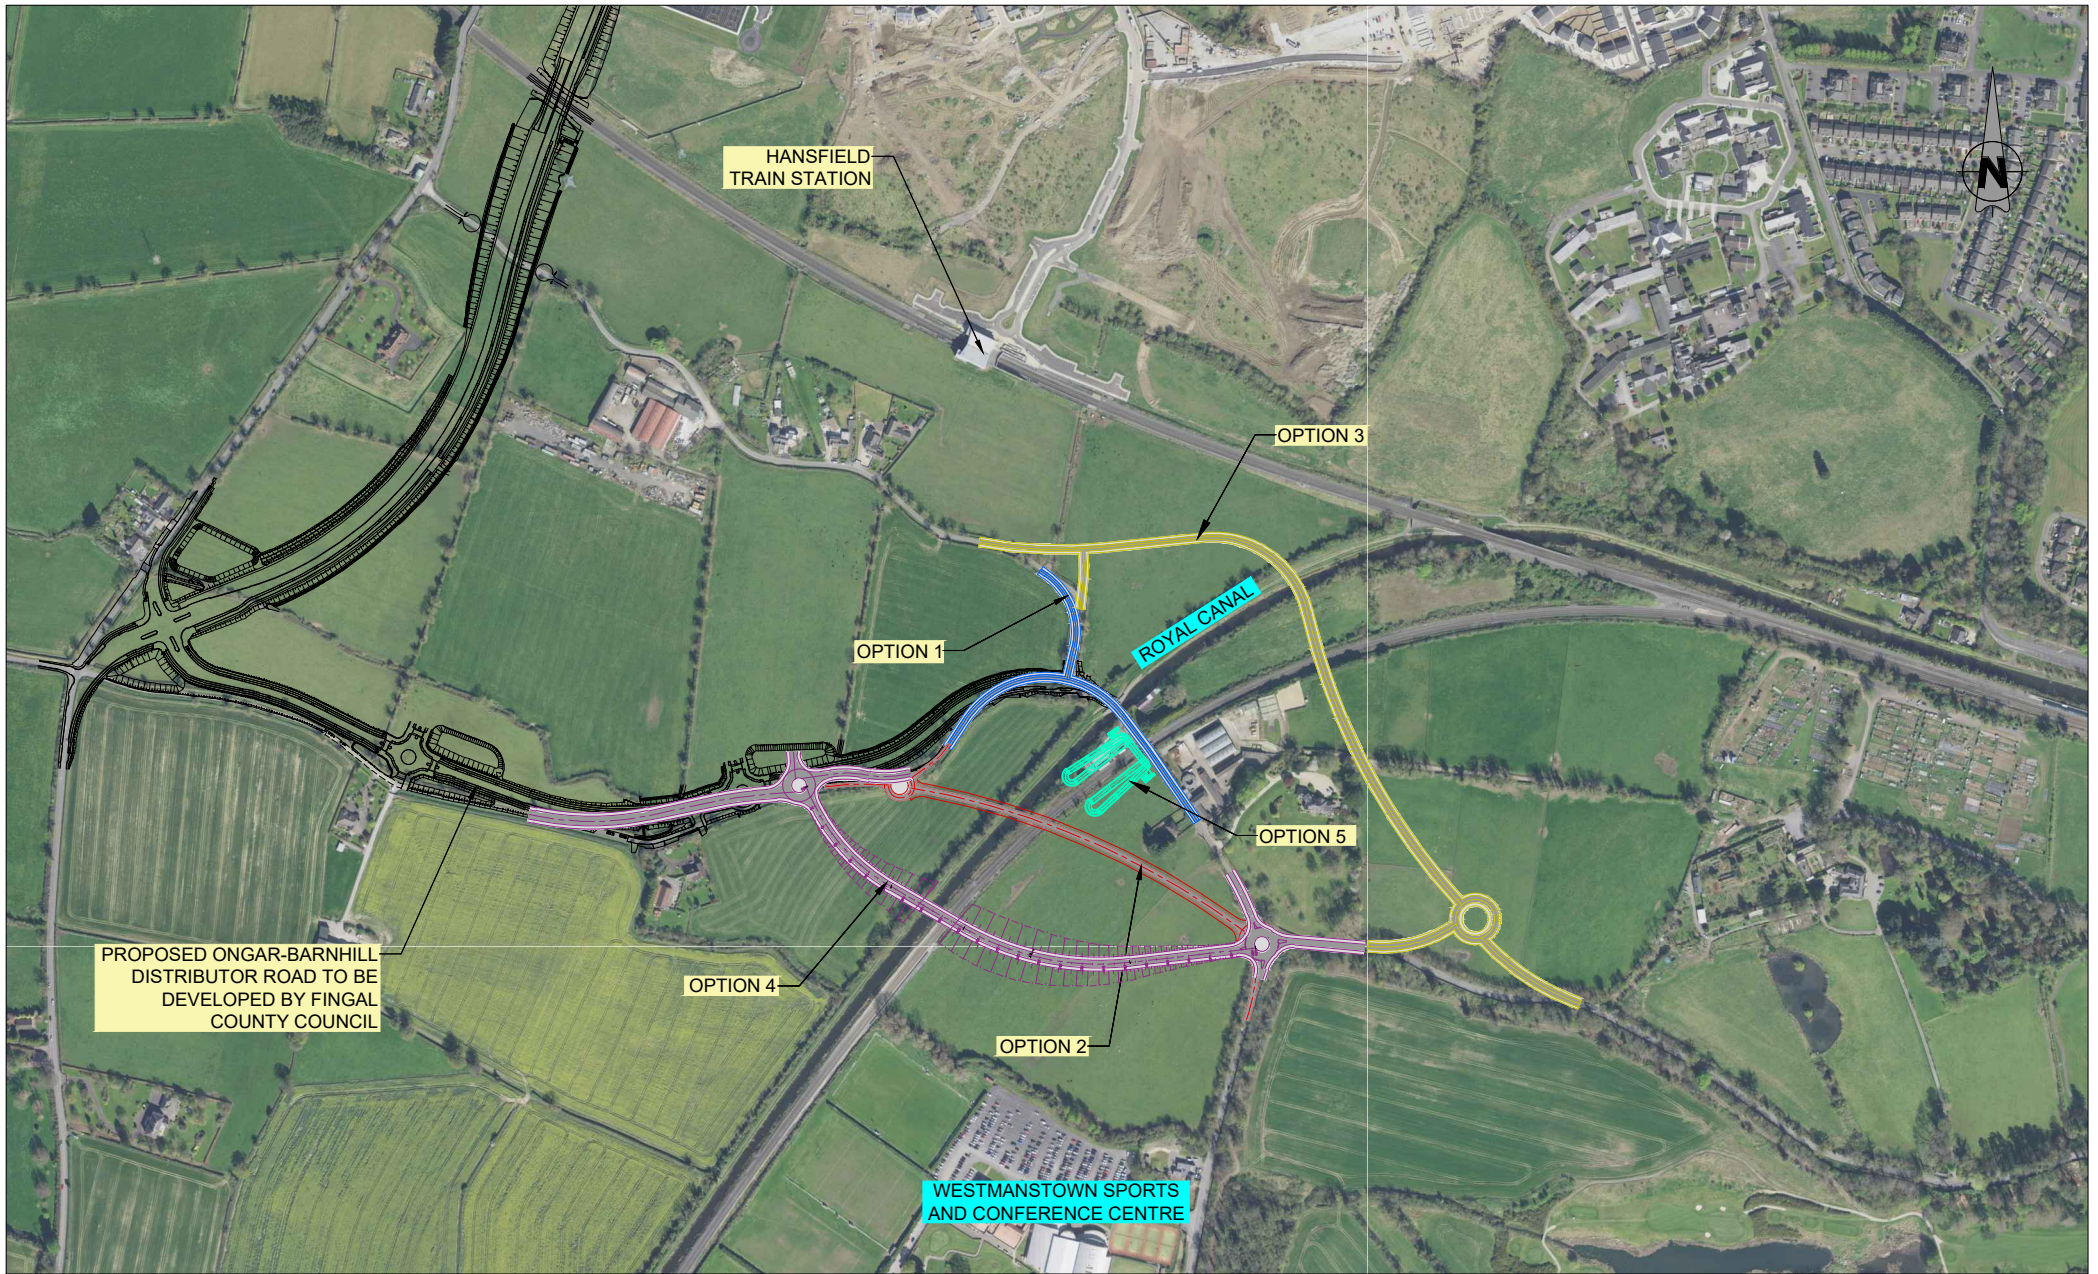


REV	DATE	DESCRIPTION	DRAWN BY	CHECKED BY	REVIEWED BY	APPROVED BY

Client

Consultant

Project

Drawing Title											
PRELIMINARY OPTION SECTION - LC05 BARBERSTOWN - MCA 1											
Drawing Number	Project	Originator	Discipline	Location	Type	Role	Number	Drawn By	Checked By	Reviewed By	Approved By
	MAY	ROD	HRW	LC05	DR	C	0050	MMC	MH	BOC	MK
Scale: 1:2,500 @ A1	Date: JUNE 2020	Job No: 19.157	Status: S3 - Review & Comment	Rev: P0	Sheet: 1 of 1						

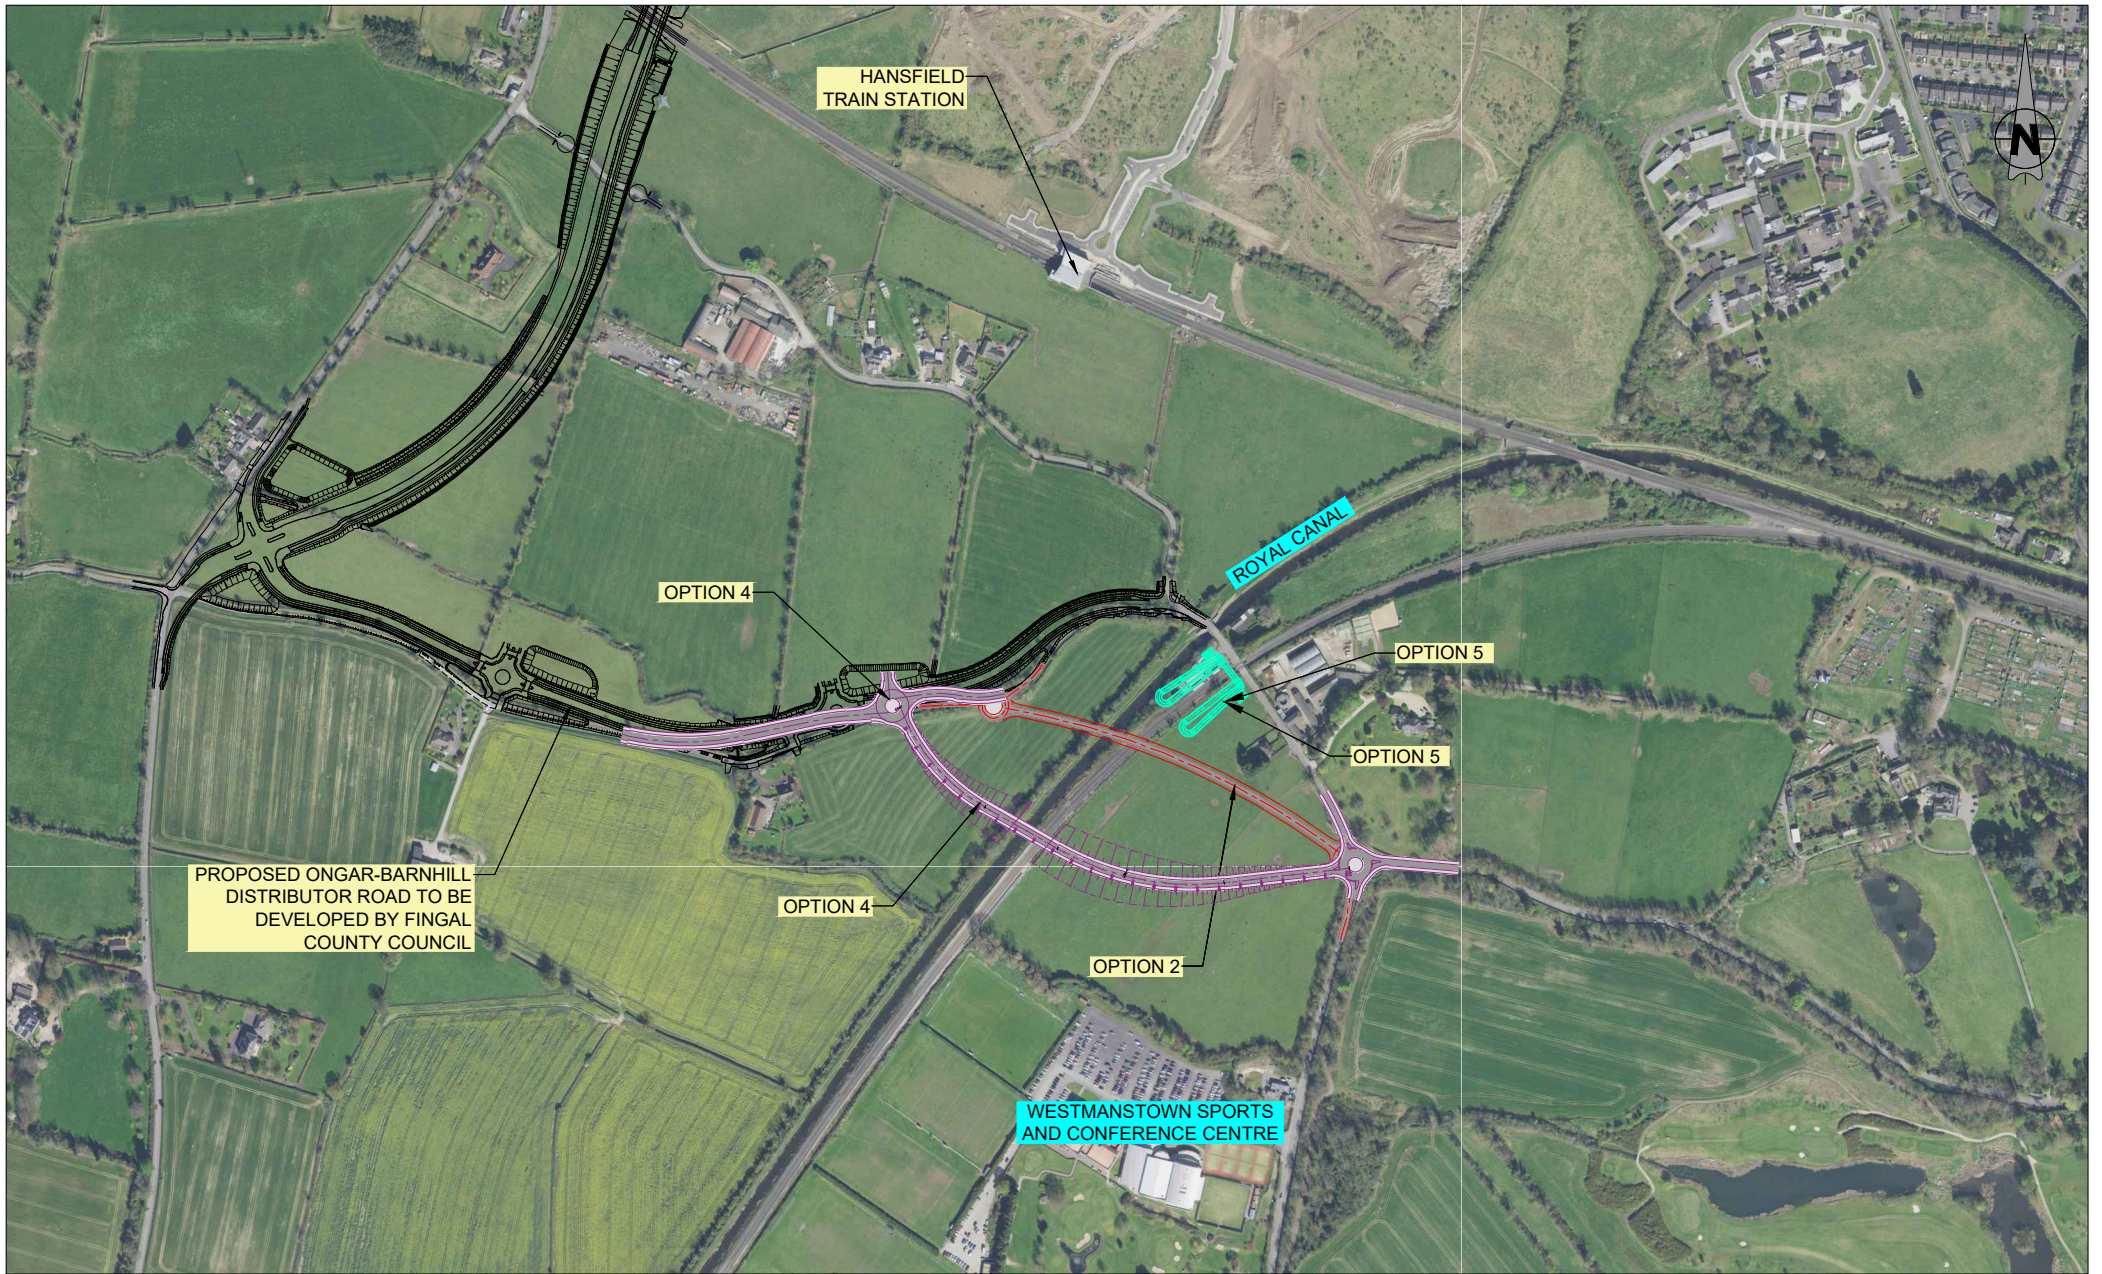

REV	DATE	DESCRIPTION	DRAWN BY	CHECKED BY	REVIEWED BY	APPROVED BY


Client
NTA
 National Transport Authority

Client
Iarnród Éireann
 Irish Rail

Client
Tionscadal Éireann
 Project Ireland
2040

Project
DART+
 MAYNOOTH LINE

Drawing Title PRELIMINARY OPTIONS SELECTION - LC05 BARBERSTOWN - MCA 2											
Drawing Number	Project	Originator	Discipline	Location	Type	Role	Number	Drawn By	Checked By	Reviewed By	Approved By
	MAY	ROD	HRW	LC05	DR	C	0051	MMC	MH	BOC	MK
Scale: 1:2,500 @ A1	Date: JUNE 2020	Job No: 19.157	Status: S3 - Review & Comment	Rev: P0	Sheet: 1 of 1						

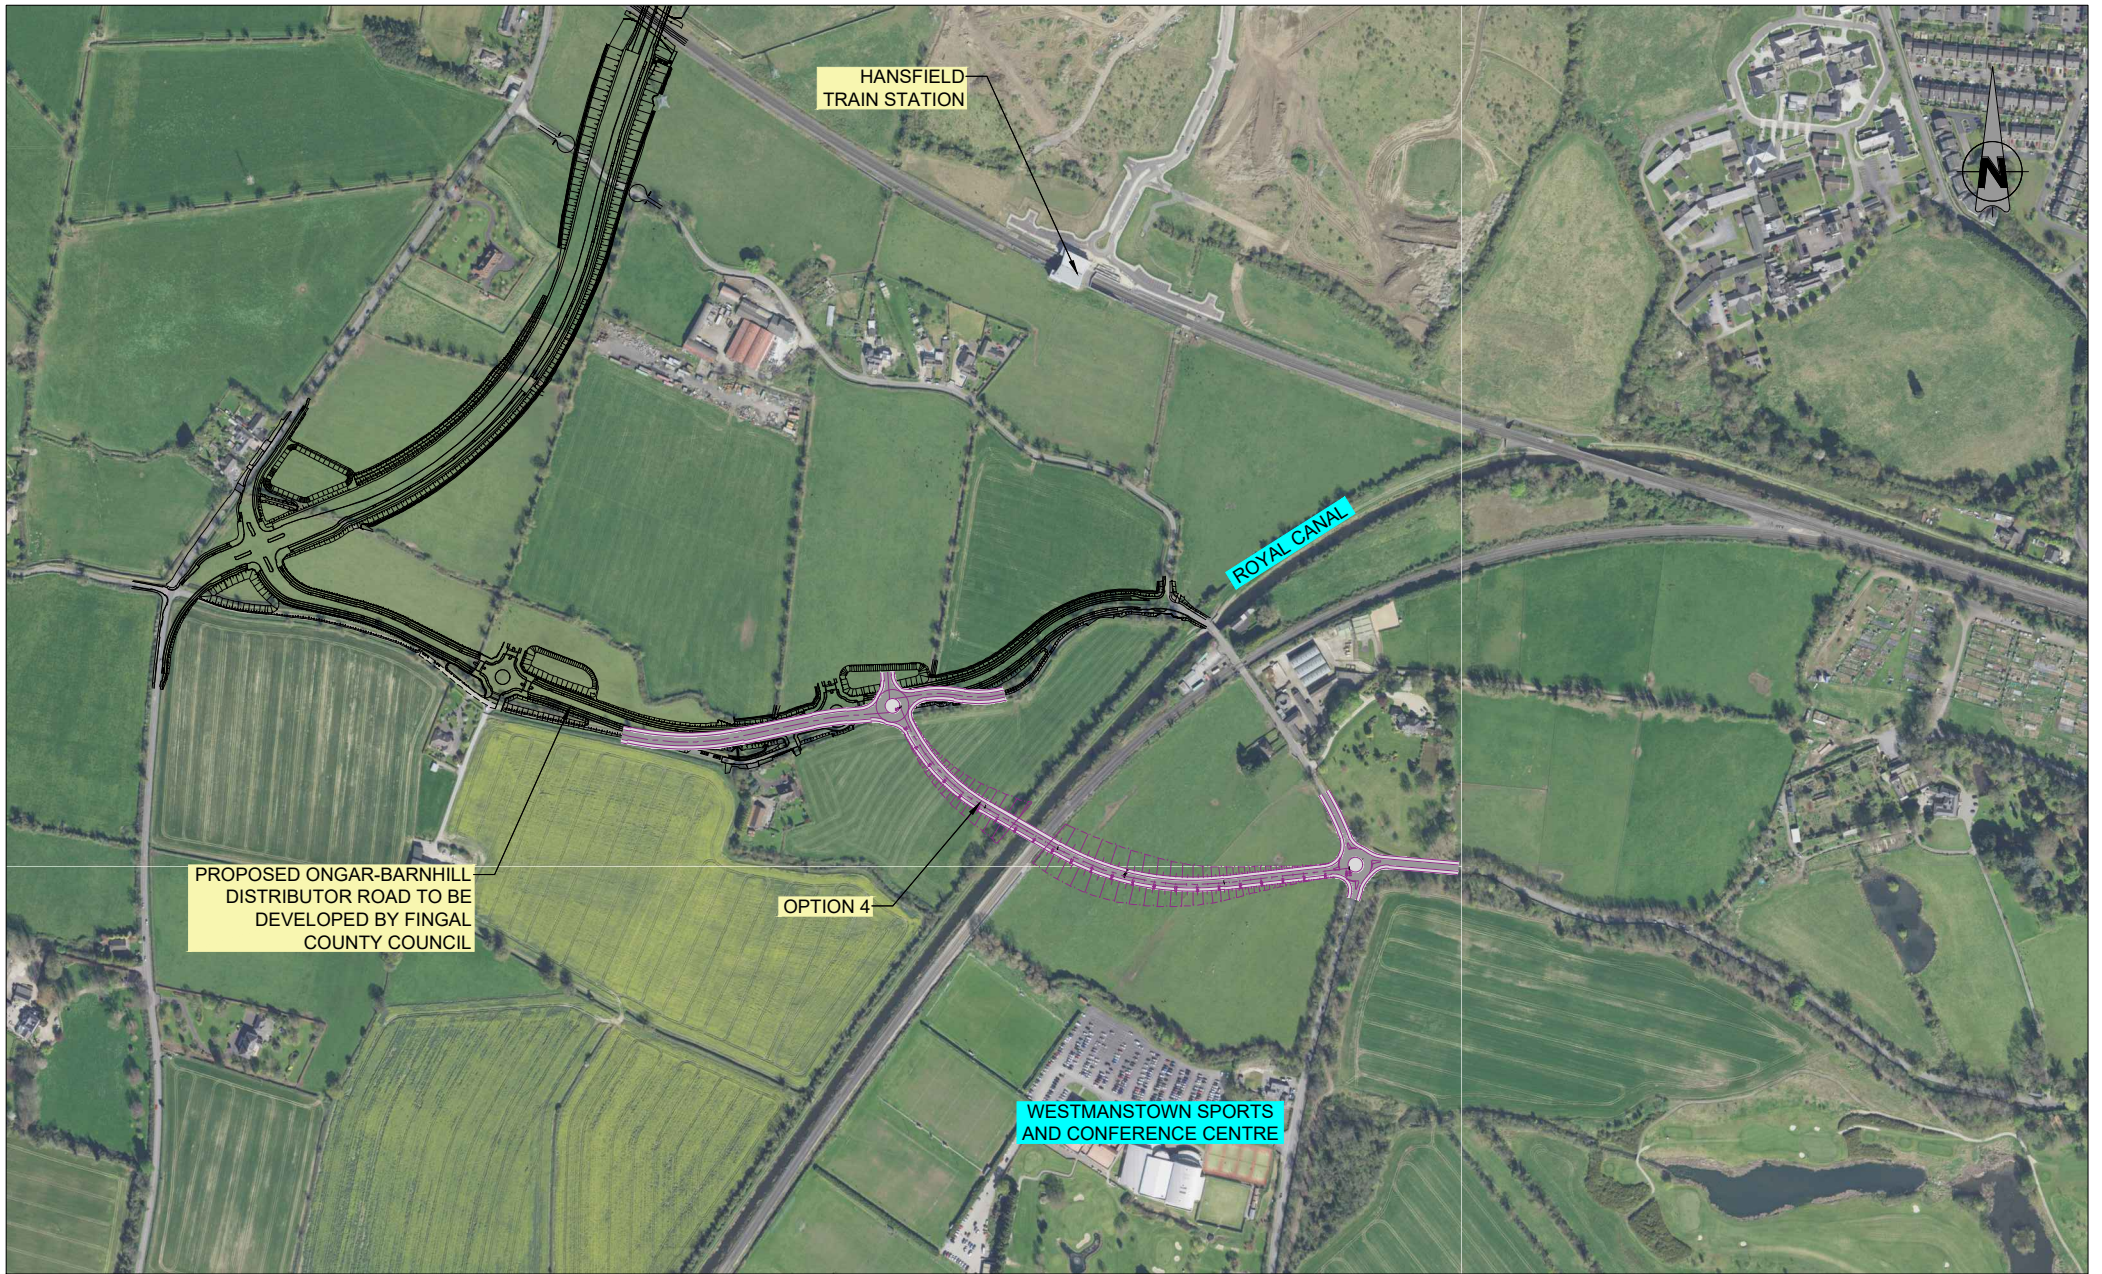

PROPOSED ONGAR-BARNHILL DISTRIBUTOR ROAD TO BE DEVELOPED BY FINGAL COUNTY COUNCIL

OPTION 4

WESTMANSTOWN SPORTS AND CONFERENCE CENTRE

REV	DATE	DESCRIPTION	DRAWN BY	CHECKED BY	REVIEWED BY	APPROVED BY


Client
NTA
 National Transport Authority

Client
Iarnród Éireann
 Irish Rail

Client
 Tionscadal Éireann
 Project Ireland
2040

Project
DART+
 MAYNOOTH LINE

Drawing Title PRELIMINARY OPTIONS SELECTION - LC05 BARBERSTOWN - EMERGING PREFERRED OPTION 4											
Drawing Number	Project	Originator	Discipline	Location	Type	Role	Number	Drawn By	Checked By	Reviewed By	Approved By
MAY	ROD	HRW	LC05	DR	C	0052	MMC	MH	BOC	MK	
Scale: 1:2,500 @ A1	Date: JUNE 2020	Job No: 19.157	Status: S3 - Review & Comment	Rev: P0	Sheet: 1 of 1						

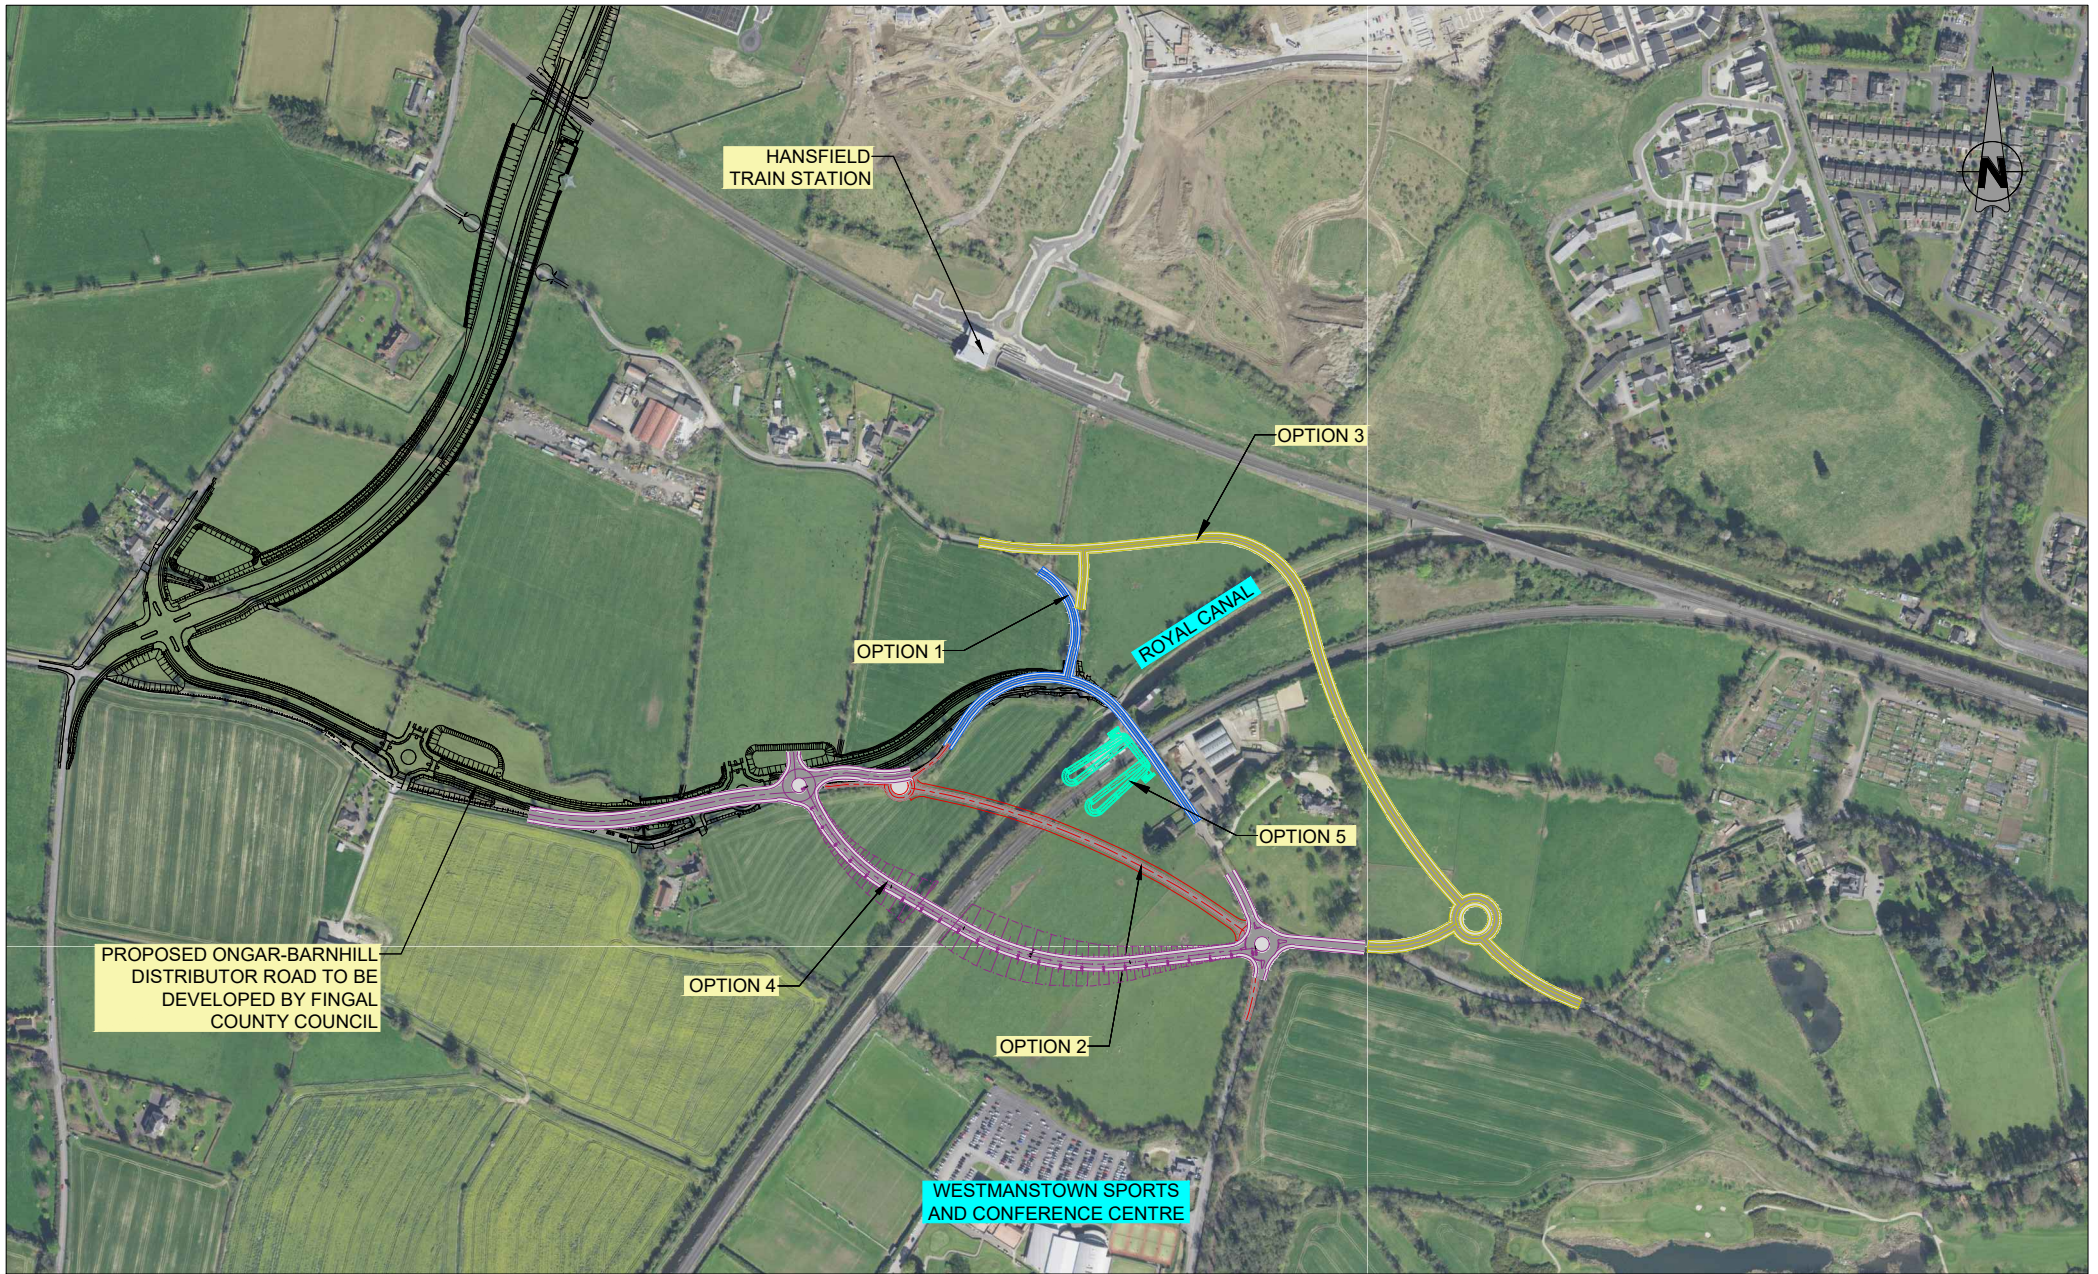

REV	DATE	DESCRIPTION	DRAWN BY	CHECKED BY	REVIEWED BY	APPROVED BY

Client





Consultant







Project



Drawing Title											
PRELIMINARY OPTION SECTION - LC05 BARBERSTOWN - MCA 1											
Drawing Number	Project	Originator	Discipline	Location	Type	Role	Number	Drawn By	Checked By	Reviewed By	Approved By
	MAY	ROD	HRW	LC05	DR	C	0050	MMC	MH	BOC	MK
Scale: 1:2,500 @ A1	Date: JUNE 2020	Job No: 19.157	Status: S3 - Review & Comment	Rev: P0	Sheet: 1 of 1						

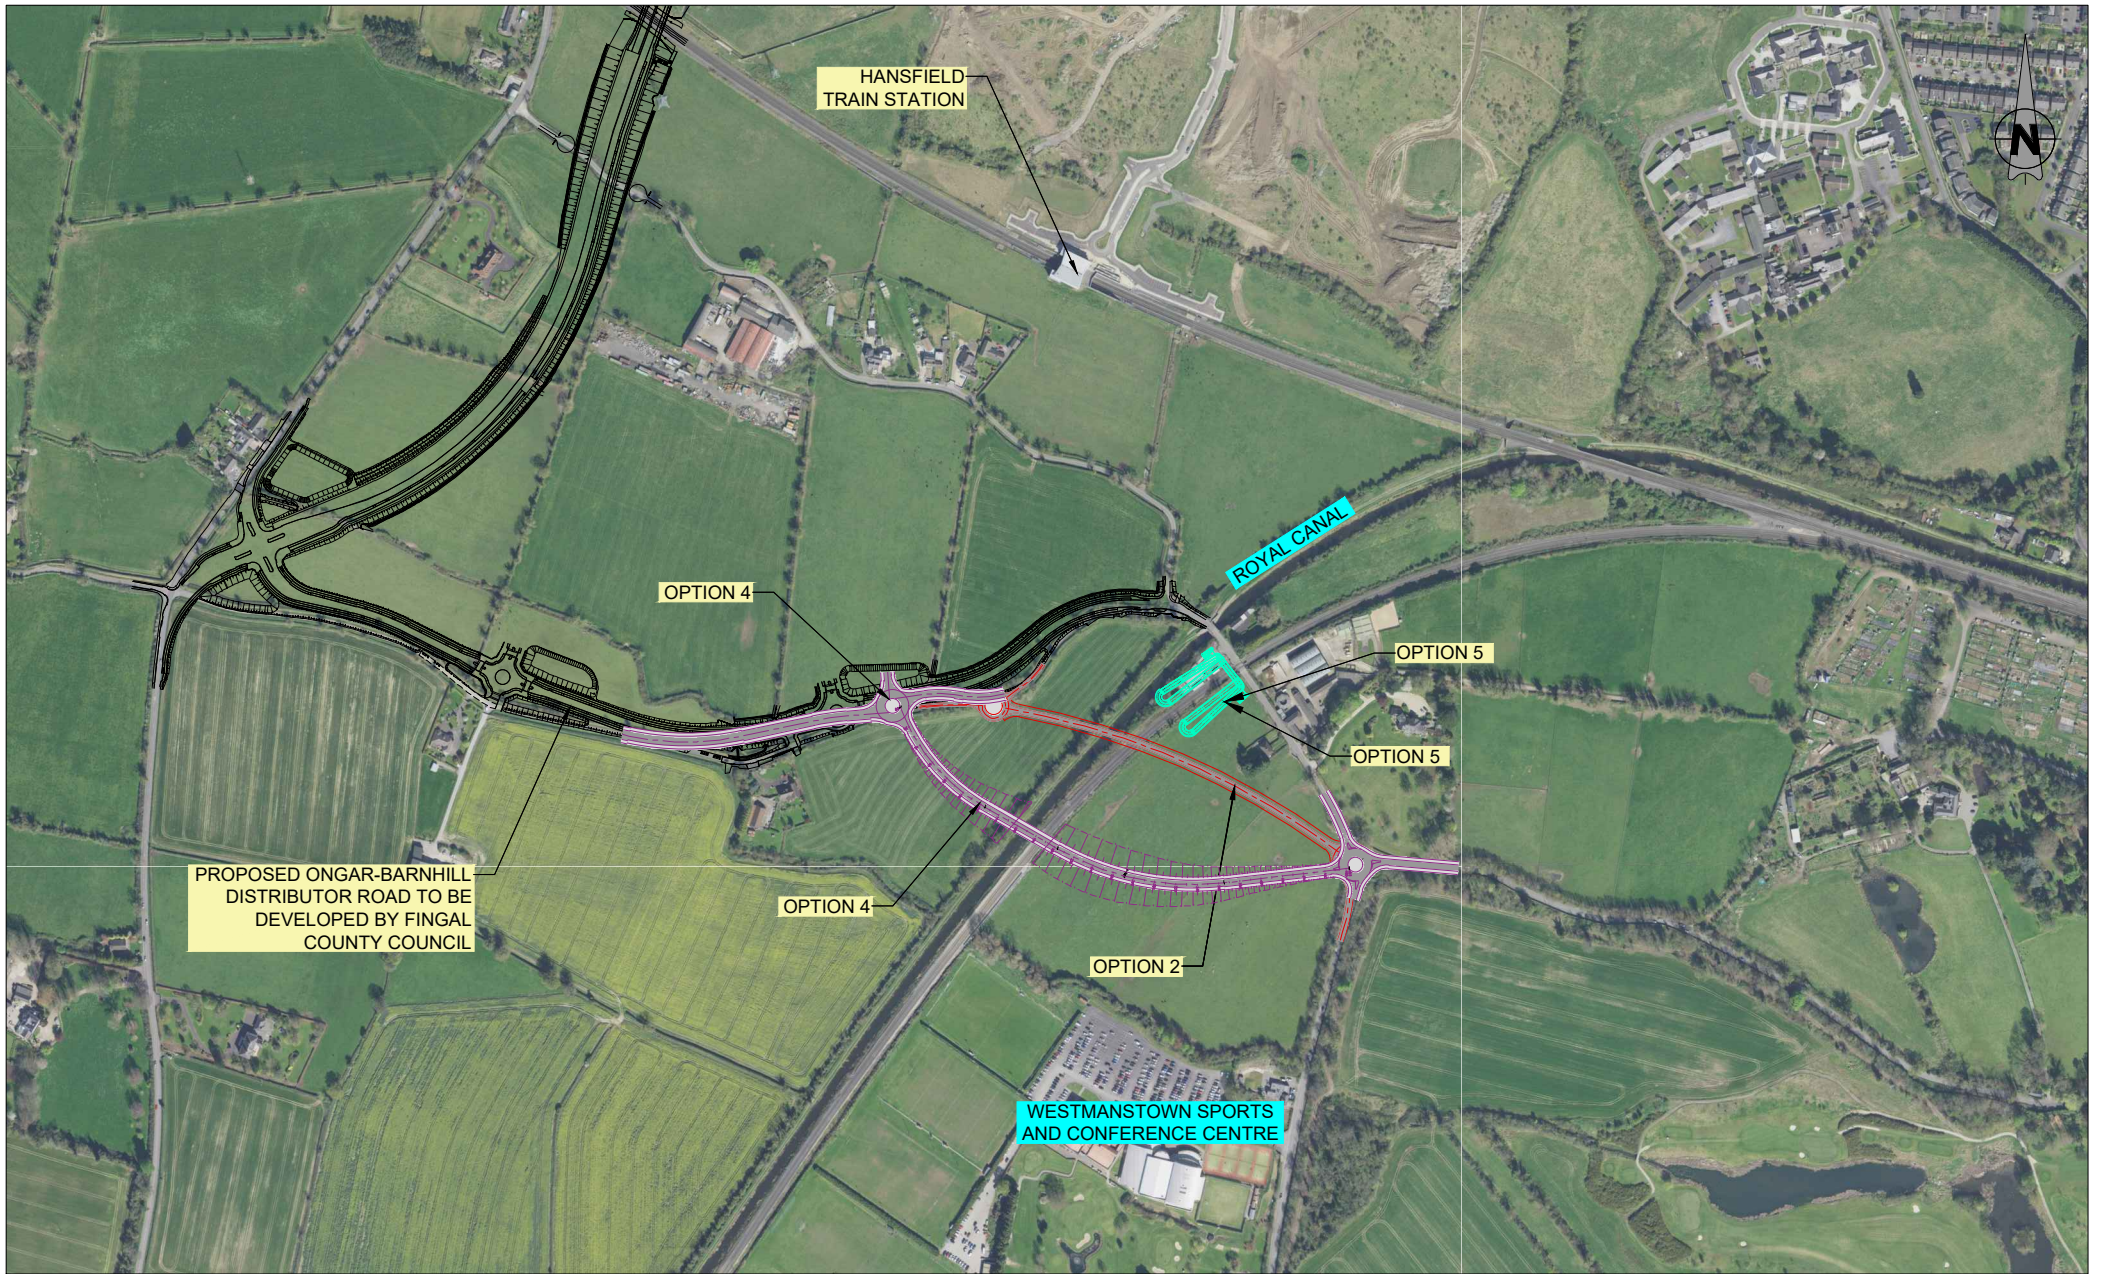

REV	DATE	DESCRIPTION	DRAWN BY	CHECKED BY	REVIEWED BY	APPROVED BY


© Irish Rail 2020. This drawing is the property of Irish Rail and is not to be reproduced, stored in a retrieval system, or transmitted in any form or by any means, electronic, mechanical, photocopying, recording, or by any information storage and retrieval system, without the prior written permission of Irish Rail.

Client

Consultant

Project

Drawing Title											
PRELIMINARY OPTIONS SELECTION - LC05 BARBERSTOWN - MCA 2											
Drawing Number	Project	Originator	Discipline	Location	Type	Role	Number	Drawn By	Checked By	Reviewed By	Approved By
	MAY	ROD	HRW	LC05	DR	C	0051	MMC	MH	BOC	MK
Scale: 1:2,500 @ A1	Date: JUNE 2020	Job No: 19.157	Status: S3 - Review & Comment	Rev: P0	Sheet: 1 of 1						

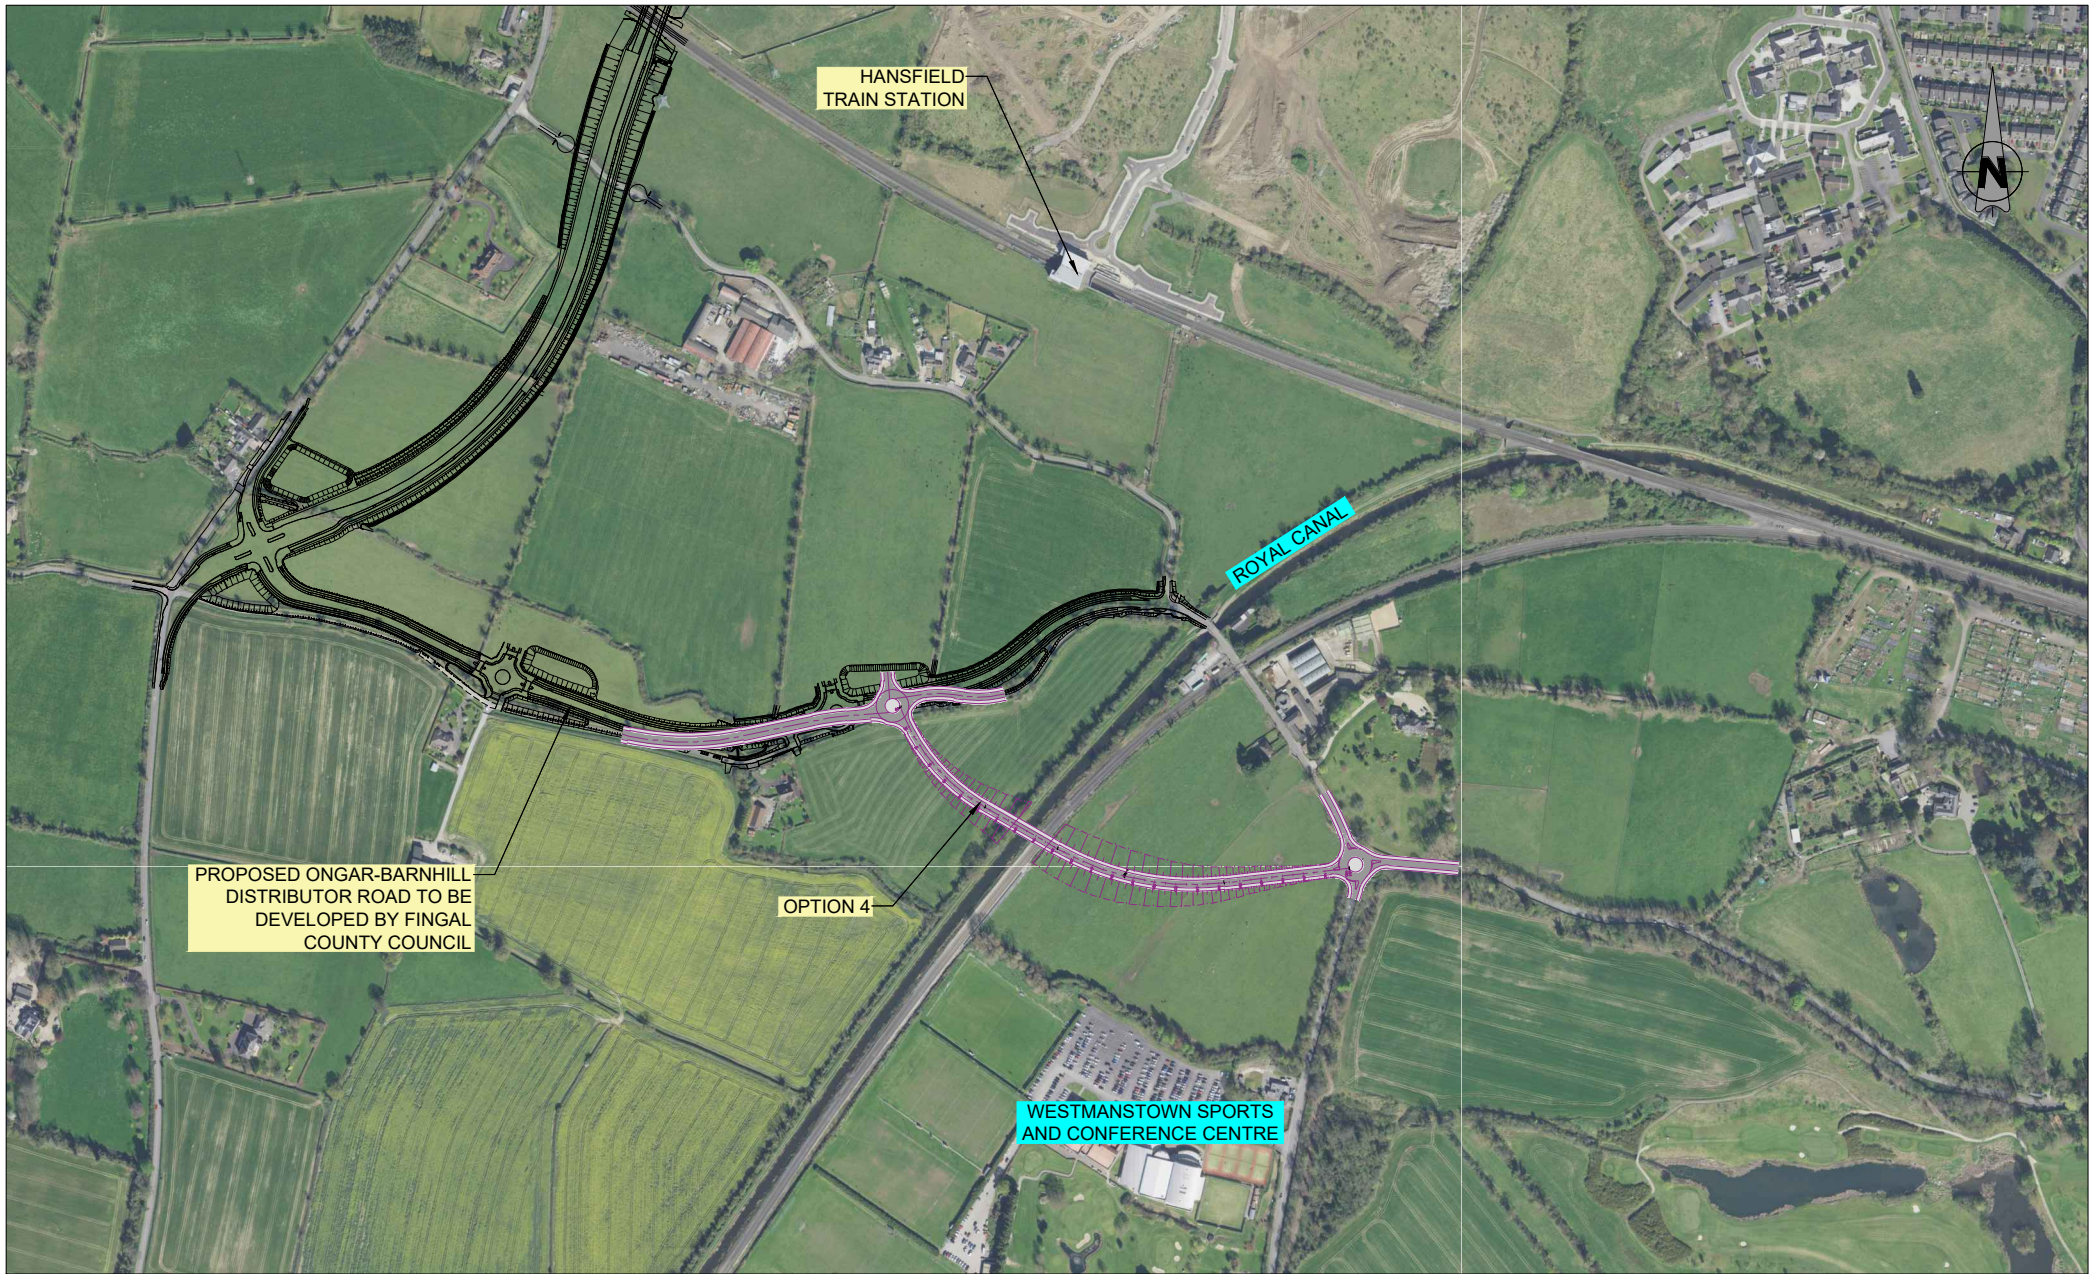

PROPOSED ONGAR-BARNHILL DISTRIBUTOR ROAD TO BE DEVELOPED BY FINGAL COUNTY COUNCIL

OPTION 4

WESTMANSTOWN SPORTS AND CONFERENCE CENTRE

REV	DATE	DESCRIPTION	DRAWN BY	CHECKED BY	REVIEWED BY	APPROVED BY

Client

Consultant

Project

Drawing Title											
PRELIMINARY OPTIONS SELECTION - LC05 BARBERSTOWN - EMERGING PREFERRED OPTION 4											
Drawing Number	Project	Originator	Discipline	Location	Type	Role	Number	Drawn By	Checked By	Reviewed By	Approved By
MAY ROD	HRW	LC05	DR	C	0052	MMC	MH	BOC	MK		
Scale: 1:2,500 @ A1	Date: JUNE 2020	Job No: 19.157	Status: S3 - Review & Comment	Rev: P0	Sheet: 1 of 1						



REV	DATE	DESCRIPTION	DRAWN BY	CHECKED BY	REVIEWED BY	APPROVED BY

Client

Drawing Title											
PRELIMINARY OPTIONS SELECTION - LC06 BLAKESTOWN - MCA 1											
Drawing Number	Project	Originator	Discipline	Location	Type	Rate	Number	Drawn By	Checked By	Reviewed By	Approved By
	MAY	ROD	HRW	LC06	DR	C	0060	MMC	MH	BOC	MK
Scale: 1:1,000 @ A1	Date: JUNE 2020	Job No: 19.157	Status: S3 - Review & Comment	Rev: P0	Sheet: 1 of 1						



REV	DATE	DESCRIPTION	DRAWN BY	CHECKED BY	REVIEWED BY	APPROVED BY

Client
 Consultant

Drawing Title PRELIMINARY OPTIONS SELECTION - LC06 BLAKESTOWN - MCA 2											
Drawing Number	Project	Originator	Discipline	Location	Type	Rate	Number	Drawn By	Checked By	Reviewed By	Approved By
	MAY	ROD	HRW	LC06	DR	C	0061	MMC	MH	BOC	MK
Scale: 1:1,000 @ A1	Date: JUNE 2020	Job No: 19.157	Status: S3 - Review & Comment	Rev: P0	Sheet: 1 of 1						



REV	DATE	DESCRIPTION	DRAWN BY	CHECKED BY	REVIEWED BY	APPROVED BY

Client
NTA
 National Transport Authority

Client
Iarnród Éireann
 Irish Rail

Client
Tionscald Eireann
 Project Ireland
 2040

Project
DART+
 MAYNOOTH LINE

Drawing Title											
DO-MINIMUM SCENARIO LEVEL CROSSING CLOSED											
Drawing Number	Project	Originator	Discipline	Location	Type	Role	Number	Drawn By	Checked By	Reviewed By	Approved By
MAY	ROD	HRW	LC06	DR	C	0060	MMC	MH	BOC	MK	
Scale: 1:1,000 @ A1	Date: JUNE 2020	Job No: 19.157	Status: S3 - Review & Comment	Rev: PO	Sheet: 1 of 1						



REV	DATE	DESCRIPTION	DRAWN BY	CHECKED BY	REVIEWED BY	APPROVED BY

Client
NTA
 National Transport Authority
 Consultant
IDOM

Iarnród Éireann
 Irish Rail
CIÉ
IRÓD
 INFRASTRUCTURE & CONSTRUCTION

Tionscadal Éireann
 Project Ireland
2040
DART+
 PROGRAMME

Project
DART+
 MAYNOOTH LINE

Drawing Title PRELIMINARY OPTIONS SELECTION - LC06 BLAKESTOWN - MCA 1											
Drawing Number	Project	Originator	Discipline	Location	Type	Rate	Number	Drawn By	Checked By	Reviewed By	Approved By
	MAY	ROD	HRW	LC06	DR	C	0060	MMC	MH	BOC	MK
Scale: 1:1,000 @ A1	Date: JUNE 2020	Job No: 19.157	Status: S3 - Review & Comment	Rev: P0	Sheet: 1 of 1						




REV	DATE	DESCRIPTION	DRAWN BY	CHECKED BY	REVIEWED BY	APPROVED BY

Client

Project

Drawing Title											
PRELIMINARY OPTIONS SELECTION - LC06 BLAKESTOWN - MCA 2											
Drawing Number	Project	Originator	Discipline	Location	Type	Rate	Number	Drawn By	Checked By	Reviewed By	Approved By
	MAY	ROD	HRW	LC06	DR	C	0061	MMC	MH	BOC	MK
Scale: 1:1,000 @ A1	Date: JUNE 2020	Job No: 19.157	Status: S3 - Review & Comment	Rev: P0	Sheet: 1 of 1						

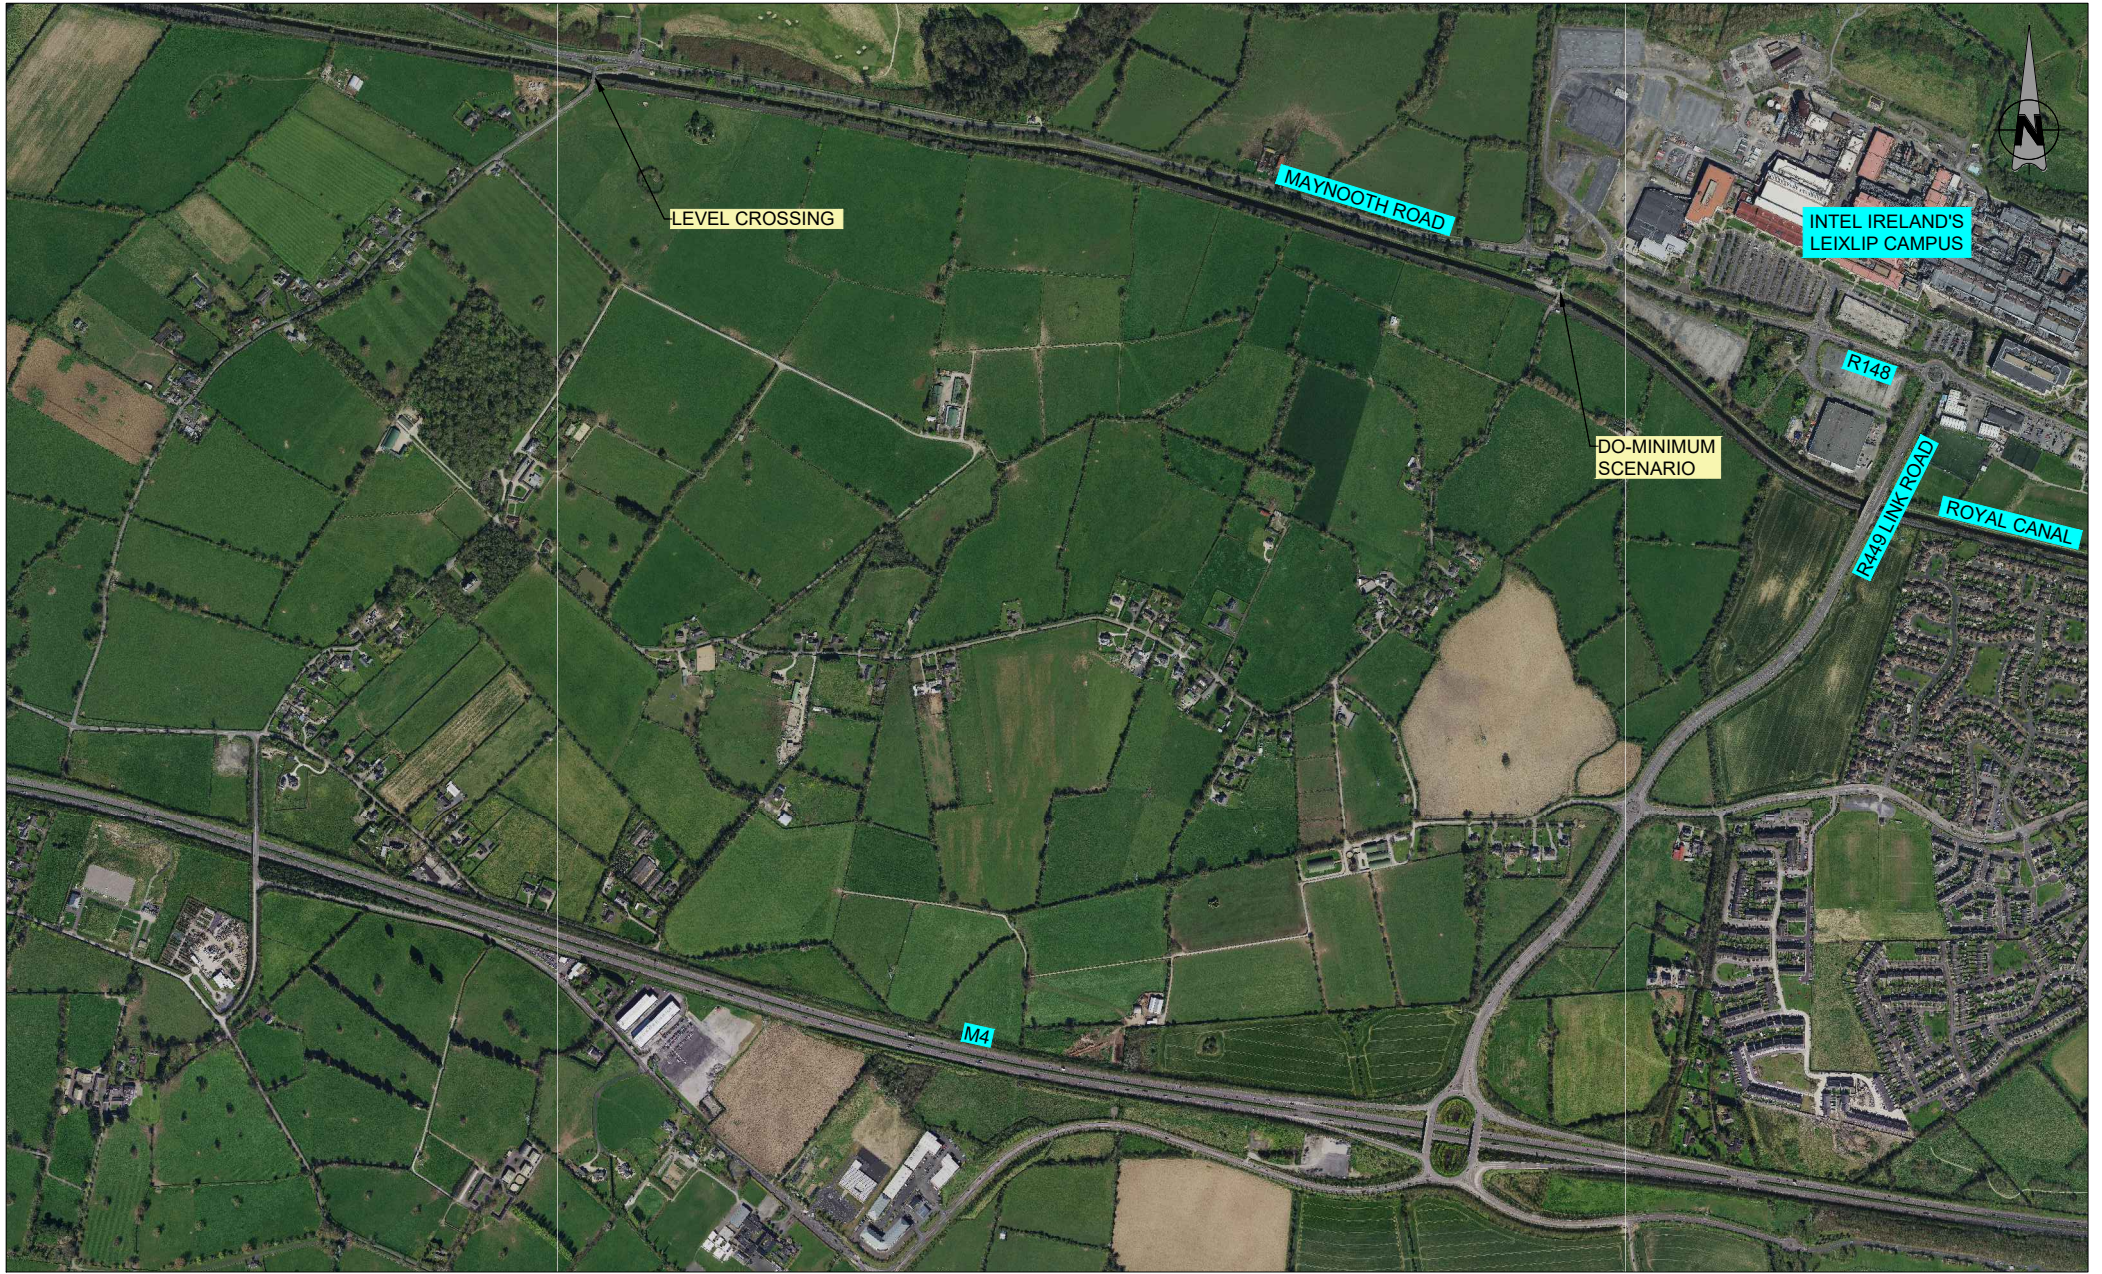

REV	DATE	DESCRIPTION	DRAWN BY	CHECKED BY	REVIEWED BY	APPROVED BY

Client
NTA
 National Transport Authority

Client
Iarnród Éireann
 Irish Rail

Client
Tionscald Eireann
 Project Ireland
 2040

Project
DART+
 MAYNOOTH LINE

Drawing Title											
DO-MINIMUM SCENARIO LEVEL CROSSING CLOSED											
Drawing Number	Project	Originator	Discipline	Location	Type	Role	Number	Drawn By	Checked By	Reviewed By	Approved By
	MAY	ROD	HRW	LC06	DR	C	0060	MMC	MH	BOC	MK
Scale: 1:1,000 @ A1	Date: JUNE 2020	Job No: 19.157	Status: S3 - Review & Comment	Rev: P0	Sheet: 1 of 1						