




Client	  
Consultant	  

<div>Project</div> <div></div>	<div>Drawing Title</div> <div>STRUCTURE DESIGN</div> <div>OBG23A. PLAN, ELEVATION & SECTION DETAIL</div>																									
	<div>Scale:</div> <div>1:1000 @ A1 1:2000 @ A3</div> <div></div>	<table><tr><th>Drawing Number</th><th>Project</th><th>Originator</th><th>Discipline</th><th>Location</th><th>Type</th><th>Role</th><th>Number</th><th>Phase</th></tr><tr><td>MAY</td><td>MDC</td><td>STR</td><td>SC07</td><td>DR</td><td>C</td><td>0001</td><td>D</td></tr></table>									Drawing Number	Project	Originator	Discipline	Location	Type	Role	Number	Phase	MAY	MDC	STR	SC07	DR	C	0001
Drawing Number	Project	Originator	Discipline	Location	Type	Role	Number	Phase																		
MAY	MDC	STR	SC07	DR	C	0001	D																			
<div>Date:</div> <div>April 2022</div>		<div>Job No:</div> <div>P/101086</div>		<div>Status:</div> <div>F1-Approved & accepted</div>			<div>Rev:</div> <div>_V01</div>		<div>Sheet:</div> <div>1 of 1</div>																	



V01	April 2022	PLANNING ISSUE	IMT	CCH	TMK
REV.	DATE	DESCRIPTION	PRODUCED BY	REVIEWED BY	APPROVED BY
© Irish Rail (2021). This drawing is confidential and the copyright in it is owned by Irish Rail. This drawing must not be either loaned, copied or otherwise reproduced in whole or in part or used for any purpose without the prior permission of Irish Rail. © Ordnance Survey Ireland and Government of Ireland. All O.S. data used for plans are printed under "Copyright Ordnance Survey Ireland". Survey No: 0039720 (OS Aerial Data or OS Lidar Data) & Survey No: 2021051_NMA_100 (OS Vector Data). All elevations are in metres and relate to OSi Geoid Model (OSGM02). Main Head as defined by existing Project Control. All Coordinates are in Irish Transverse Mercator Grid (ITM) as defined by OSi active GPS station Tallaght College (TL19).					

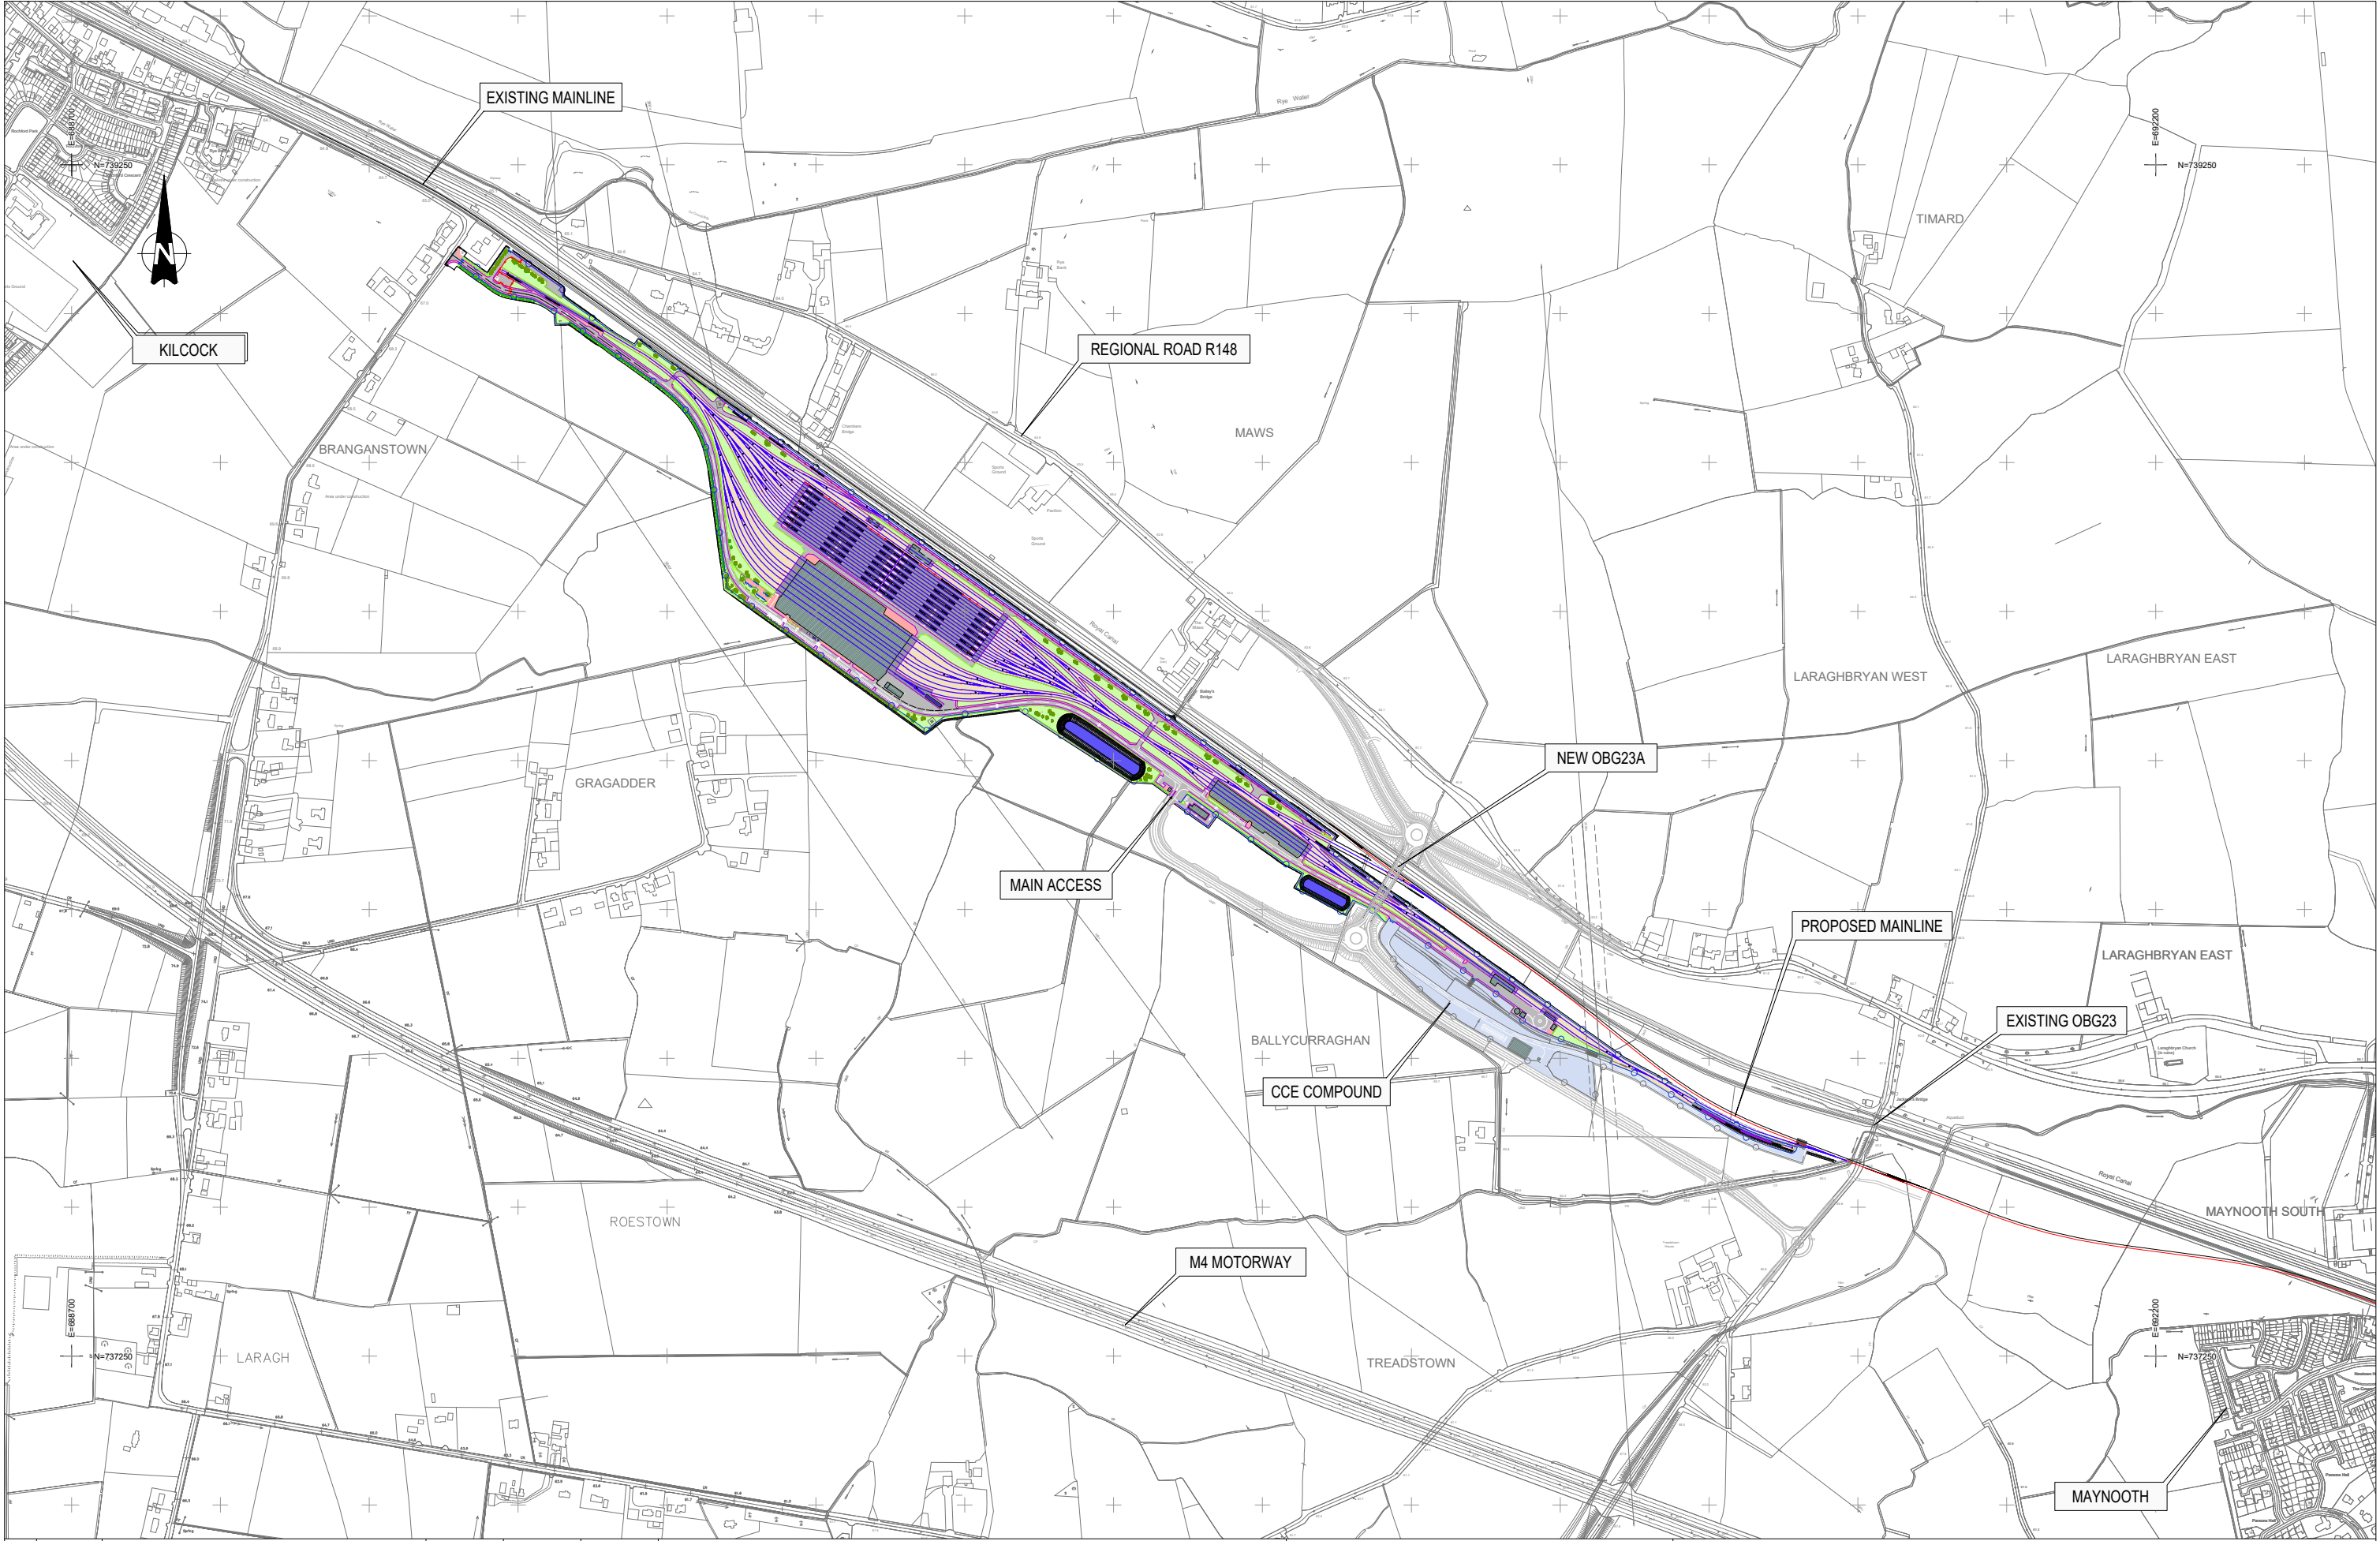Client



Consultant



Project



Drawing Title

DEPOT CIVIL DESIGN
GENERAL ARRANGEMENT
LOCATION, BOUNDARIES & SCOPE LIMITS

Scale:

1:5000 @ A1 1:10000 @ A3

0 25 62.5 125 250

Drawing Number | Project | Originator | Discipline | Location | Type | Role | Number | Phase

MAY MDC CIV DEPM DR Y 0001 D

Date:

April 2022

Job No:

P/101086

Status:


F1-Approved & accepted

Rev:

V01

Sheet:

1 of 1

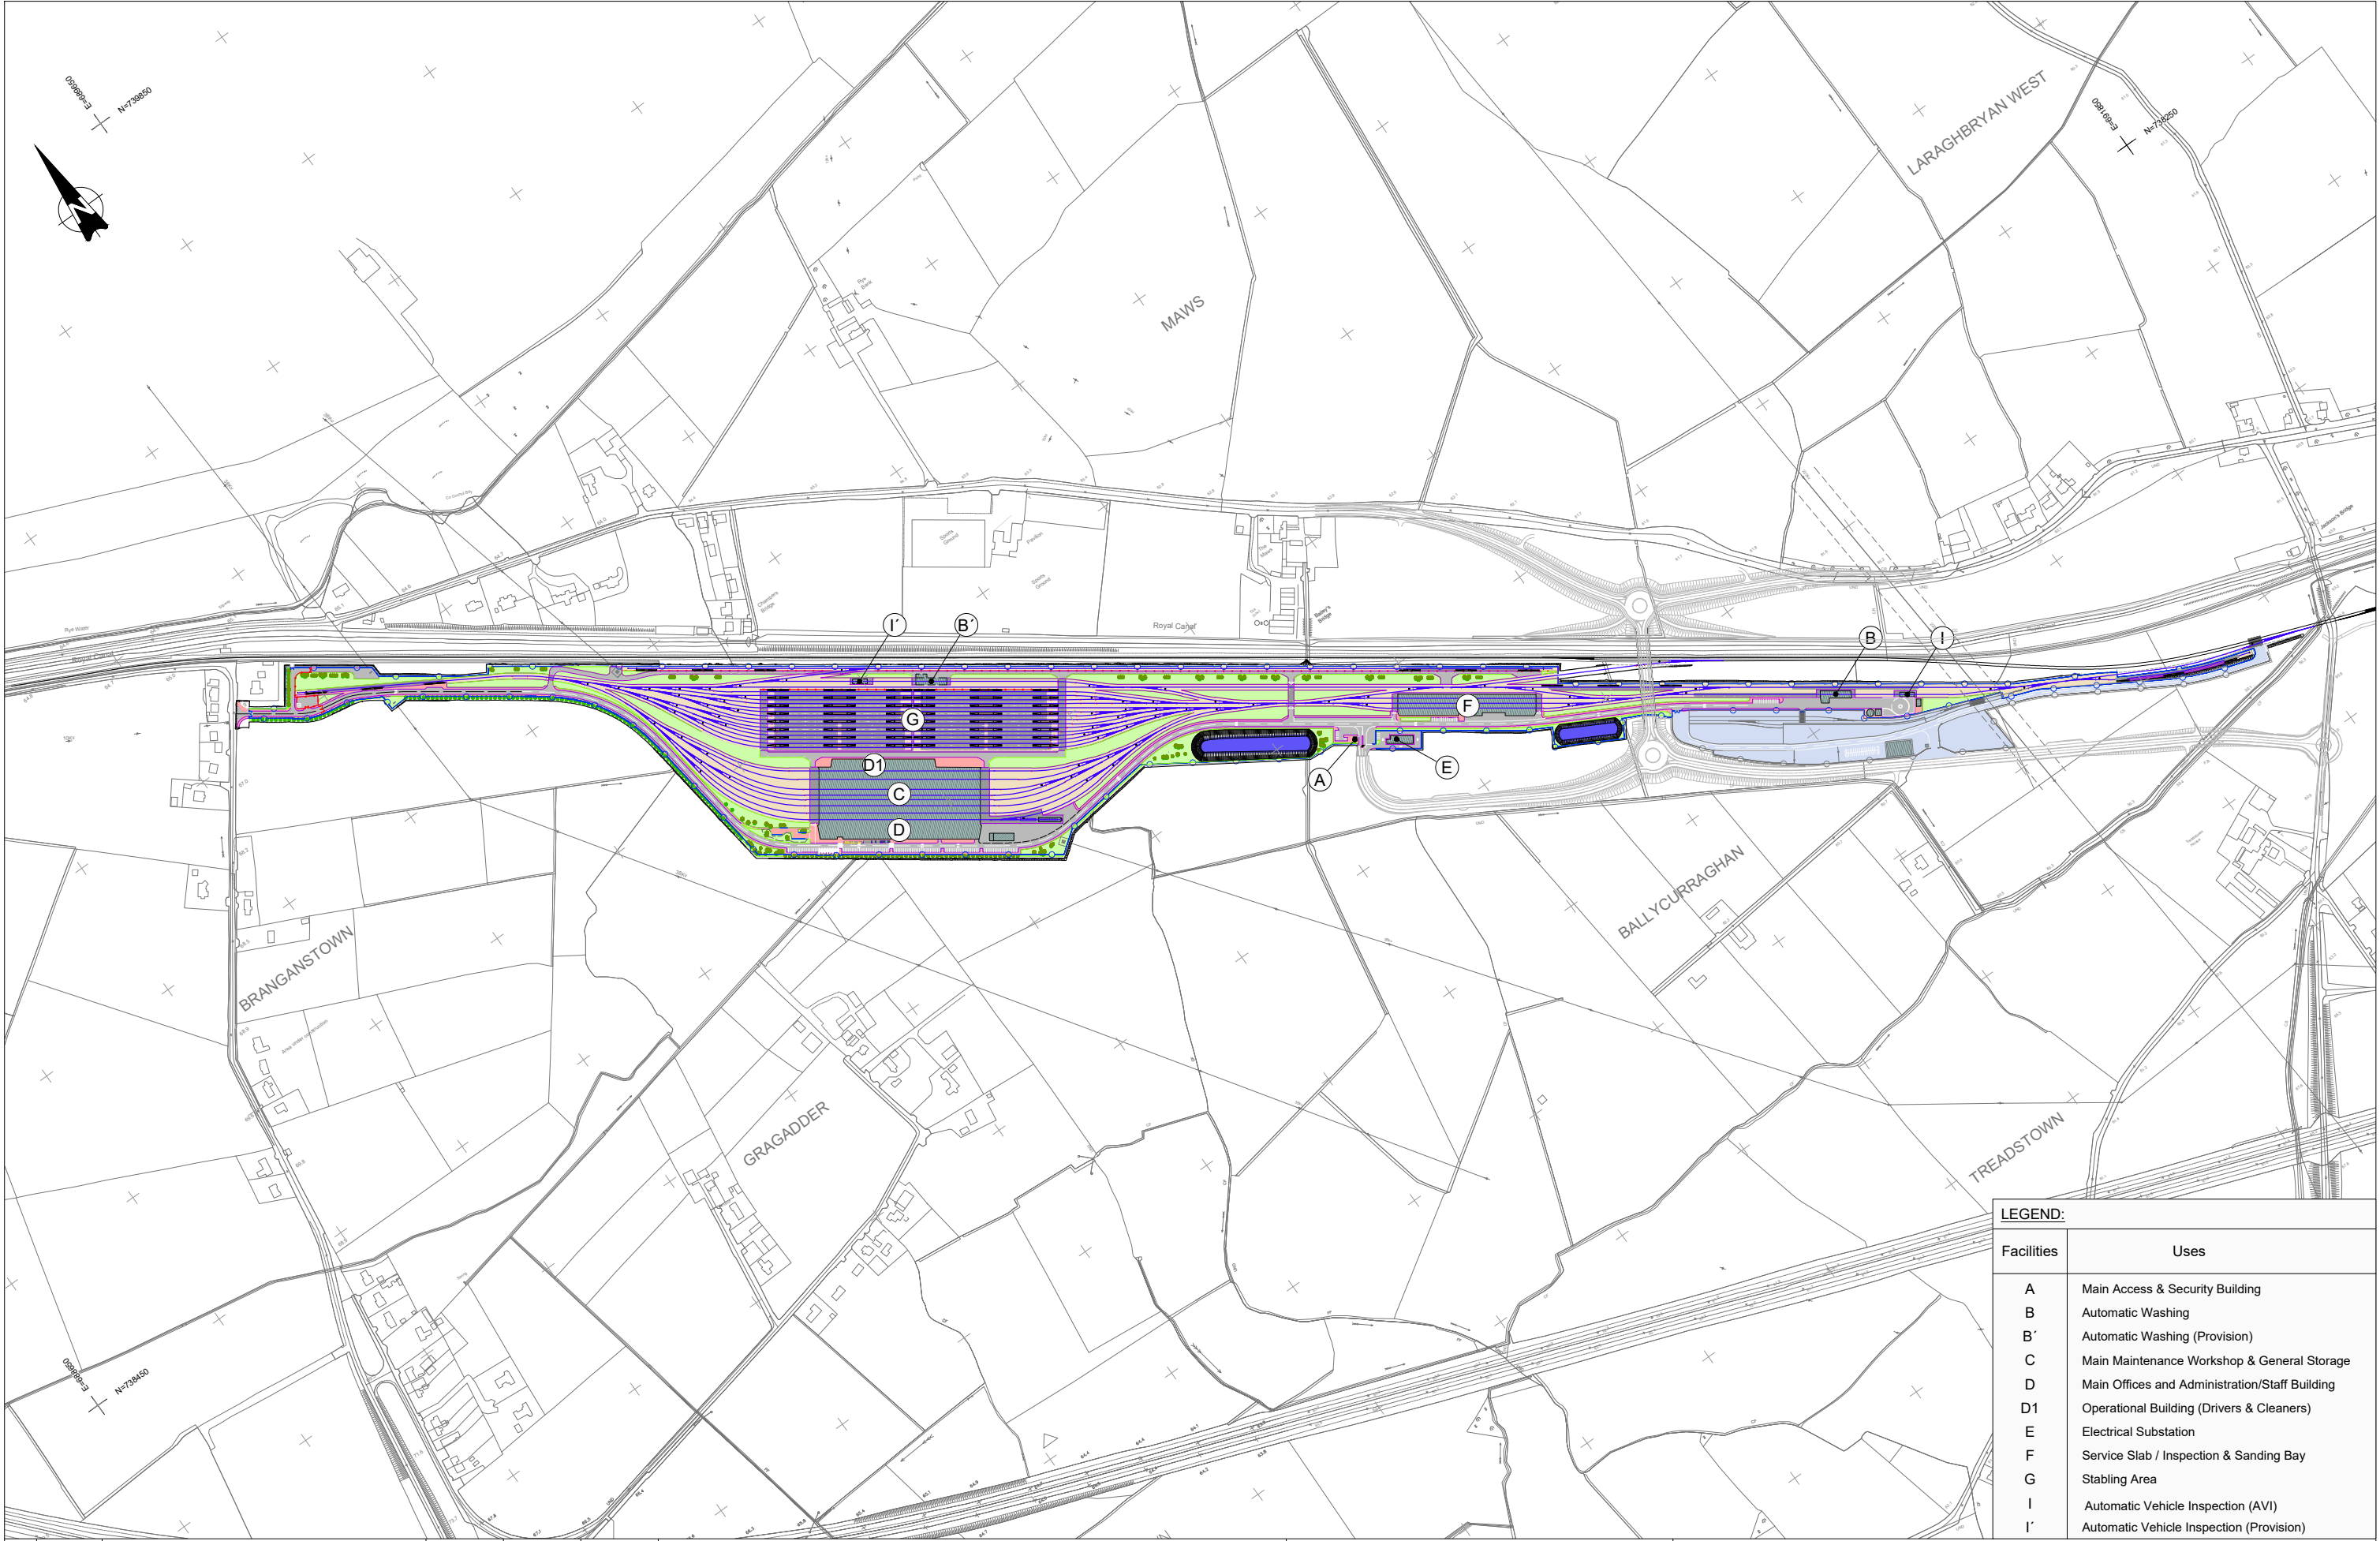

LEGEND:	
Facilities	Uses
A	Main Access & Security Building
B	Automatic Washing
B'	Automatic Washing (Provision)
C	Main Maintenance Workshop & General Storage
D	Main Offices and Administration/Staff Building
D1	Operational Building (Drivers & Cleaners)
E	Electrical Substation
F	Service Slab / Inspection & Sanding Bay
G	Stabling Area
I	Automatic Vehicle Inspection (AVI)
I'	Automatic Vehicle Inspection (Provision)

V01	April 2022	PLANNING ISSUE	IMT	CCH	TMK
REV.	DATE	DESCRIPTION	PRODUCED BY	REVIEWED BY	APPROVED BY
© Irish Rail (2021). This drawing is confidential and the copyright in it is owned by Irish Rail. This drawing must not be either loaned, copied or otherwise reproduced in whole or in part or used for any purpose without the prior permission of Irish Rail. © Ordnance Survey Ireland and Government of Ireland. All O.S. data used for plans are printed under "Copyright Ordnance Survey Ireland" Survey No. 0039720 (OS Aerial Data or OS Lidar Data) & Survey No. 2021051_NMA_100 (OS Vector Data). All elevations are in metres and relate to OSi Geoid Model (OSGM02). Main Head as defined by existing Project Control. All Coordinates are in Irish Transverse Mercator Grid (ITM) as defined by OSi active GPS station Tallaght College (TL149).					

Client

Consultant

Project

Drawing Title

DEPOT CIVIL DESIGN
GENERAL ARRANGEMENT
BUILDINGS LAYOUT

Scale:

1:4000 @ A1 1:8000 @ A3

Drawing Number

Project | Originator | Discipline | Location | Type | Role | Number | Phase
MAY MDC CIV DEPM DR Y 0002 D

Date:

April 2022

Job No:

P/101086

Status:

F1-Approved & accepted

Rev:

V01

Sheet:

1 of 1

