



SECTION A-A
SCALE 1/400

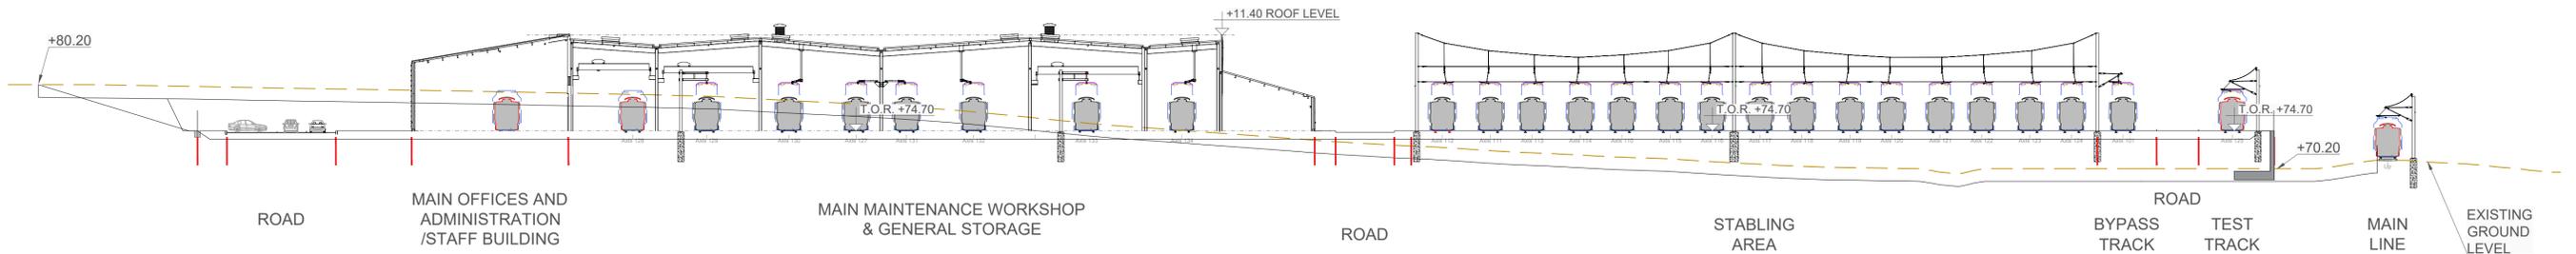


SECTION B-B
SCALE 1/400



SECTION C-C
SCALE 1/400

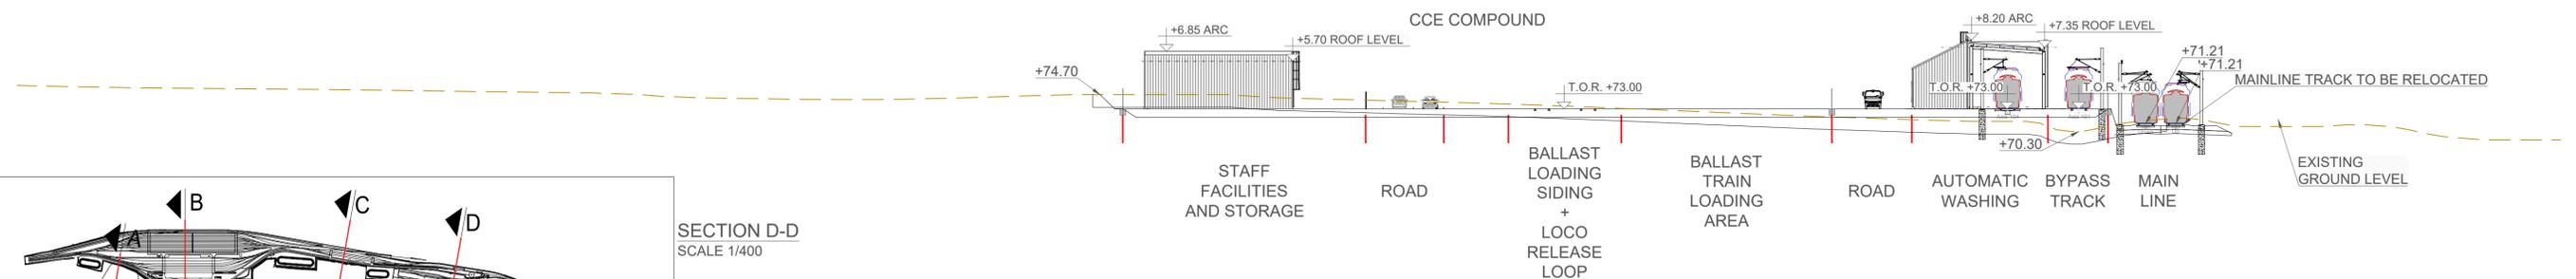

SECTION D-D
SCALE 1/400

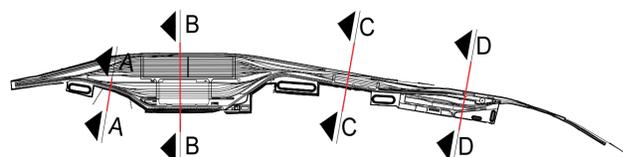

2.0	MAR 2026	Suitable for Review & Comment	IGR	SGS	CCS
1.0	DEC 2025	First revision for review and comments	IGR	SGS	CCS
REV.	DATE	DESCRIPTION	PRODUCED BY	REVIEWED BY	APPROVED BY

© Irish Rail (2021). This drawing is confidential and the copyright in it is owned by Irish Rail. This drawing must not be either loaned, copied or otherwise reproduced in whole or in part or used for any purpose without the prior permission of Irish Rail.
 © Ordnance Survey Ireland and Government of Ireland. All O.S. data used for plans are printed under "Copyright Ordnance Survey Ireland"
 Survey No. 0039726 (OS Aerial Data or OSi Lidar Data) & Survey No. 2021/051/IMA_100 (OSi Vector Data).
 All elevations are in metres and relate to OSi Geoid Model (OSGM02) Mean Head as defined by existing Project Control.
 All Co-ordinates are in Irish Transverse Mercator Grid (ITM) as defined by OSi active GPS station Tallaght College (TLLG).

Consultant



Project

Drawing Title
**DEPOT CIVIL DESIGN
 GENERAL ARRANGEMENT
 DEPOT. SECTIONS**

Scale: 1:400 @A1

Drawing Number	Project	Subproject	Element or System	Type	Originator	Project Role	Number
DART DEP 001	DR	IDOM	CE	0006			

Date:	Job No:	Status:	Version:	Sheet:
MARCH 2026	P/105447		S3	4 of 5

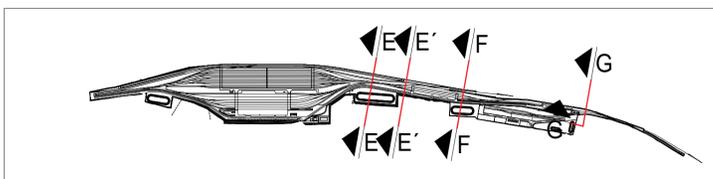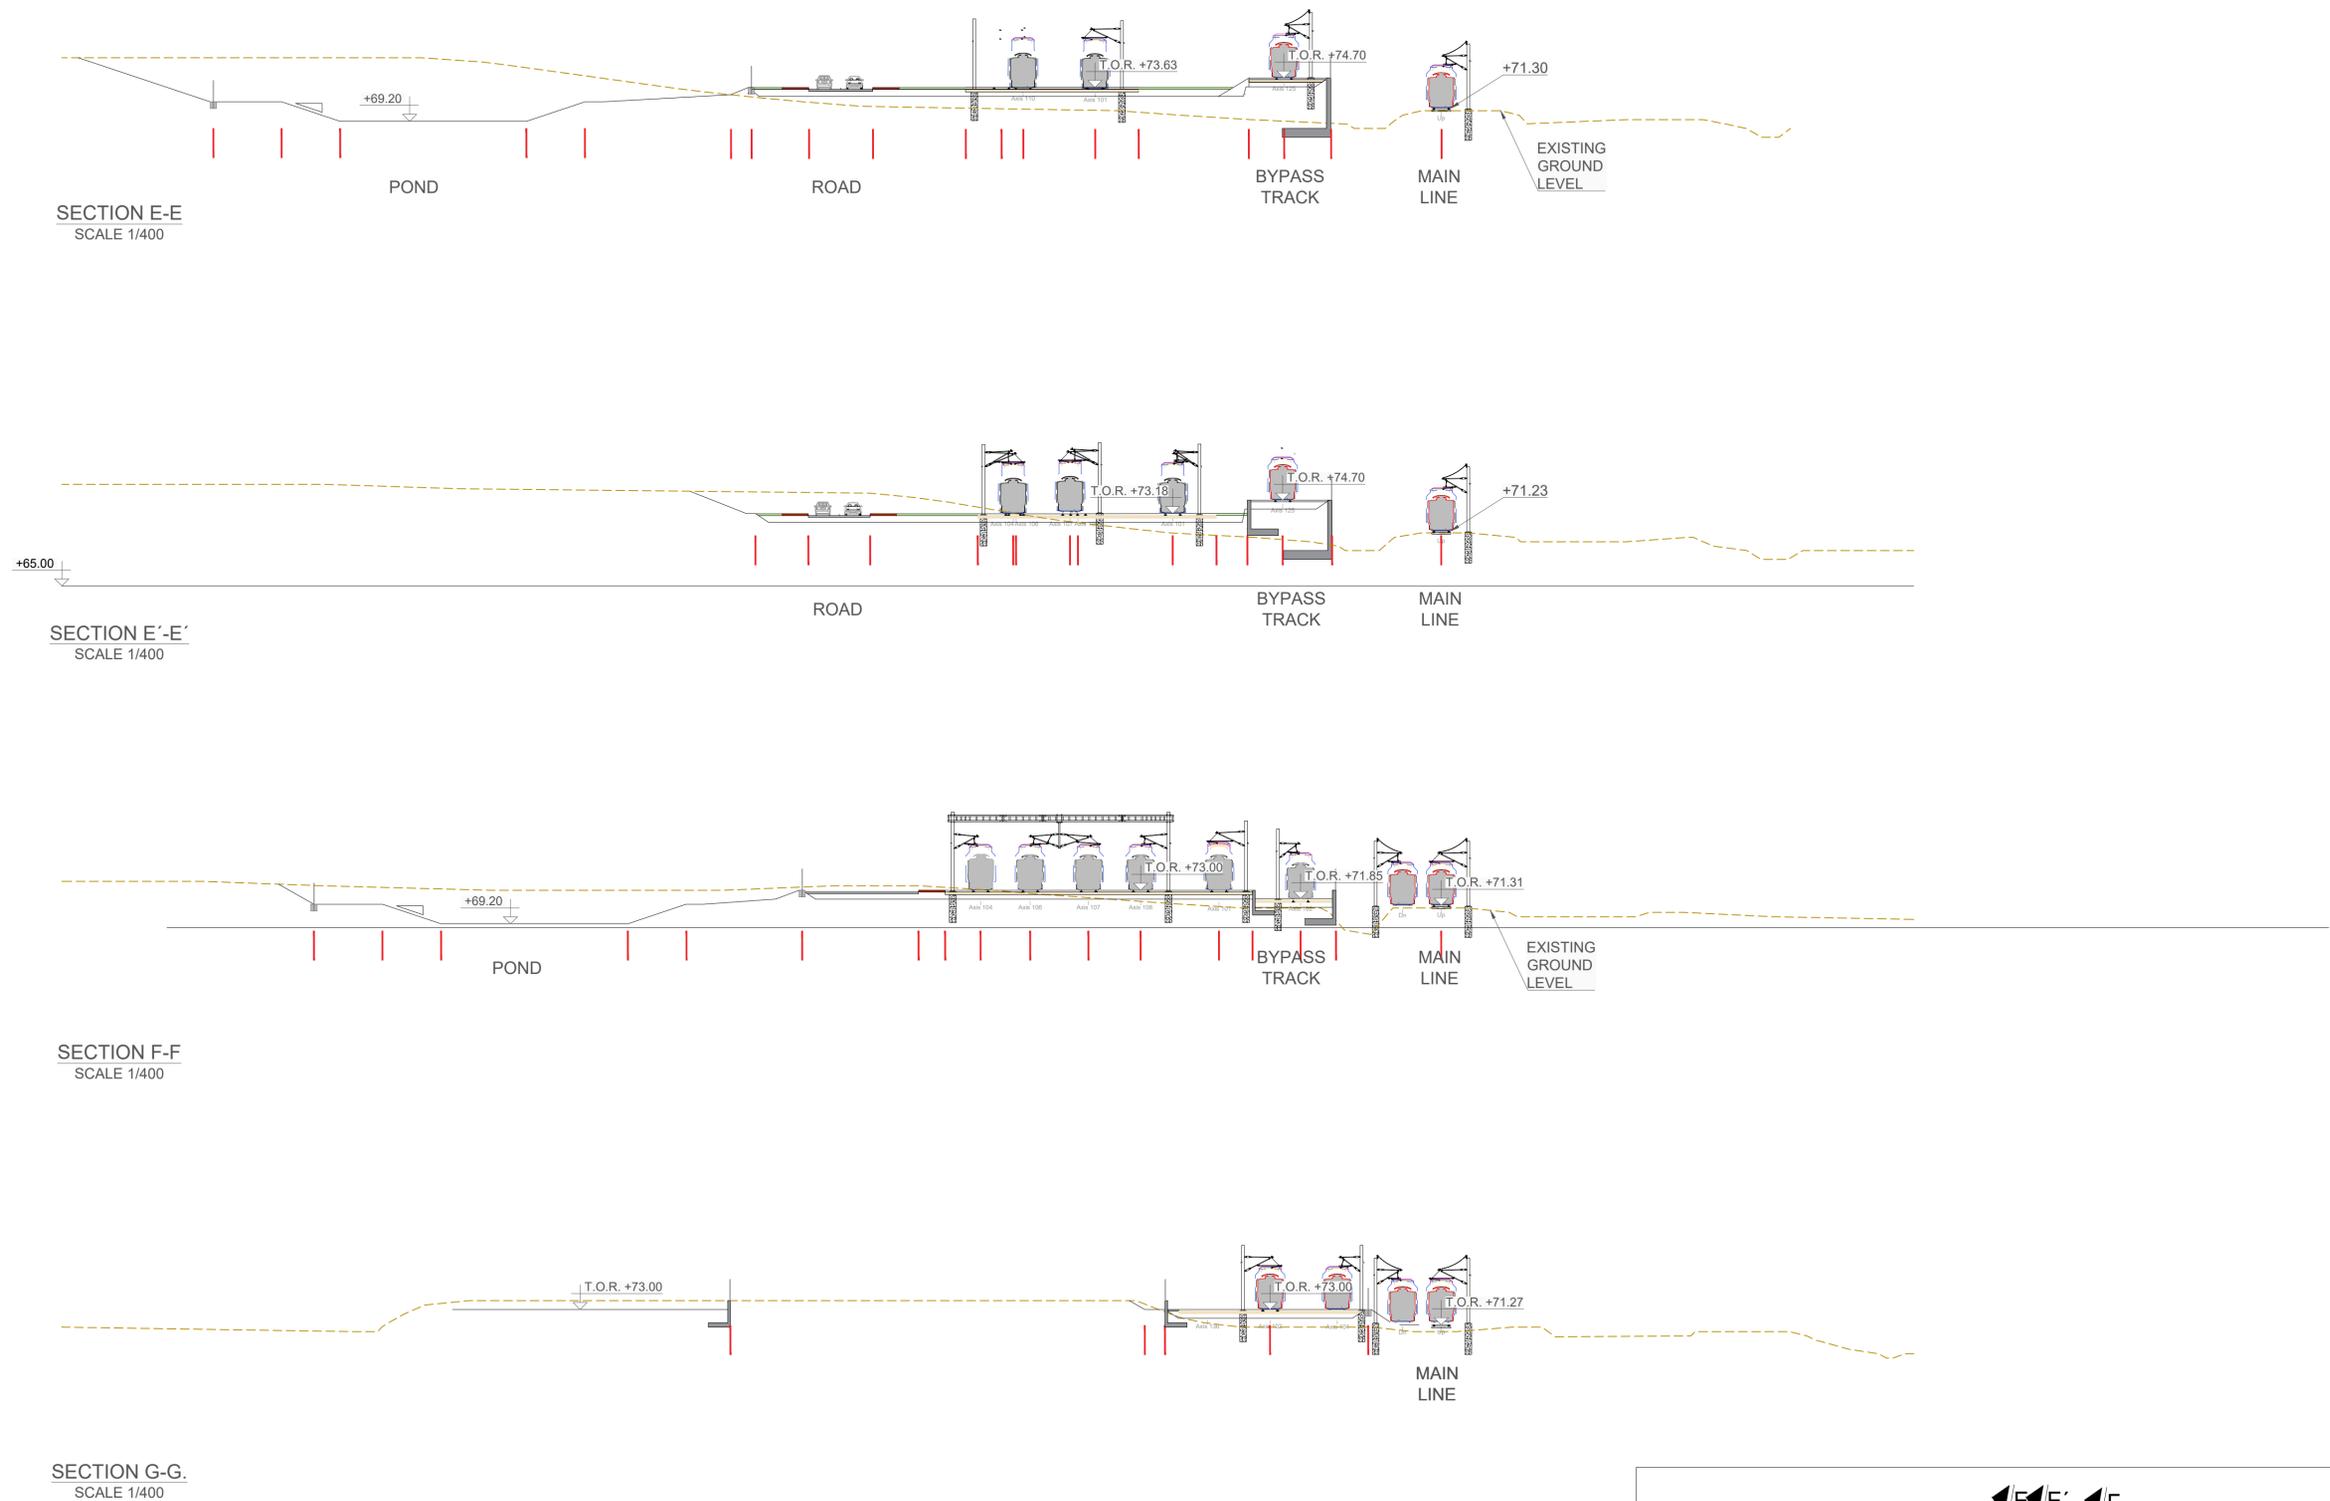

2.0	MAR 2026	Suitable for Review & Comment	IGR	SGS	CCS
1.0	DEC 2025	First revision for review and comments	IGR	SGS	CCS
REV.	DATE	DESCRIPTION	PRODUCED BY	REVIEWED BY	APPROVED BY

© Irish Rail (2021). This drawing is confidential and the copyright in it is owned by Irish Rail. This drawing must not be either loaned, copied or otherwise reproduced in whole or in part or used for any purpose without the prior permission of Irish Rail.
 © Ordnance Survey Ireland and Government of Ireland. All O.S. data used for plans are printed under "Copyright Ordnance Survey Ireland"
 Survey No. 0039726 (OS Aerial Data or OS Lidar Data) & Survey No. 2021051_NMA_100 (OS Vector Data).
 All elevations are in metres and relate to OSi Geoid Model (OSGM02) Mean Head as defined by existing Project Control.
 All Co-ordinates are in Irish Transverse Mercator Grid (ITM) as defined by OSi active GPS station Tallaght College (TLLG).

Project

Drawing Title

DEPOT CIVIL DESIGN
GENERAL ARRANGEMENT
DEPOT. SECTIONS

Scale: 1:400 @A1

Drawing Number	Project	Subproject	Element or System	Type	Originator	Project Role	Number
DART DEP	001	DR	IDOM	CE	0006		
Date:	Job No:	Status:	Version:	Sheet:			
MARCH 2026	P/105447	S3	2.0	5 of 5			