

CURRENT STATE. ELEVATION  
SCALE: 1:100

REV.	DATE	DESCRIPTION	PRODUCED BY	REVIEWED BY	APPROVED BY
V01	April 2022	PLANNING ISSUE	EAC	ACJ	CCH
<small>© Irish Rail (2020). This drawing is confidential and the copyright in it is owned by Irish Rail. This drawing must not be either loaned, copied or otherwise reproduced in whole or in part or used for any purpose without the prior permission of Irish Rail. © Ordnance Survey Ireland and Government of Ireland. All O.S. data used for plans are printed under "Copyright Ordnance Survey Ireland" Survey No. 0039720 (OS Aerial Data or OS Lidar Data) &amp; Survey No. 2020/051_NMA_100 (OS Vector Data). All elevations are in metres and relate to OSi Geoid Model (OSGM02) Mean Head as defined by existing Project Control. All Coordinates are in Irish Transverse Mercator Grid (ITM) as defined by OSi active GPS station Tallaght College (TL149).</small>					

Client



Consultant



Project



Drawing Title

STRUCTURE DESIGN  
OBG11. BRIDGE DECK RECONSTRUCTION  
CURRENT STATE

Scale:

1:1000 @ A1 1:2000 @ A3

Drawing Number

MAY MDC STR RS09 DR C 0002 D

Date:

April 2022

Job No:

P/101086

Status:




F1-Approved & accepted

Rev:

V01

Sheet:

1 of 4

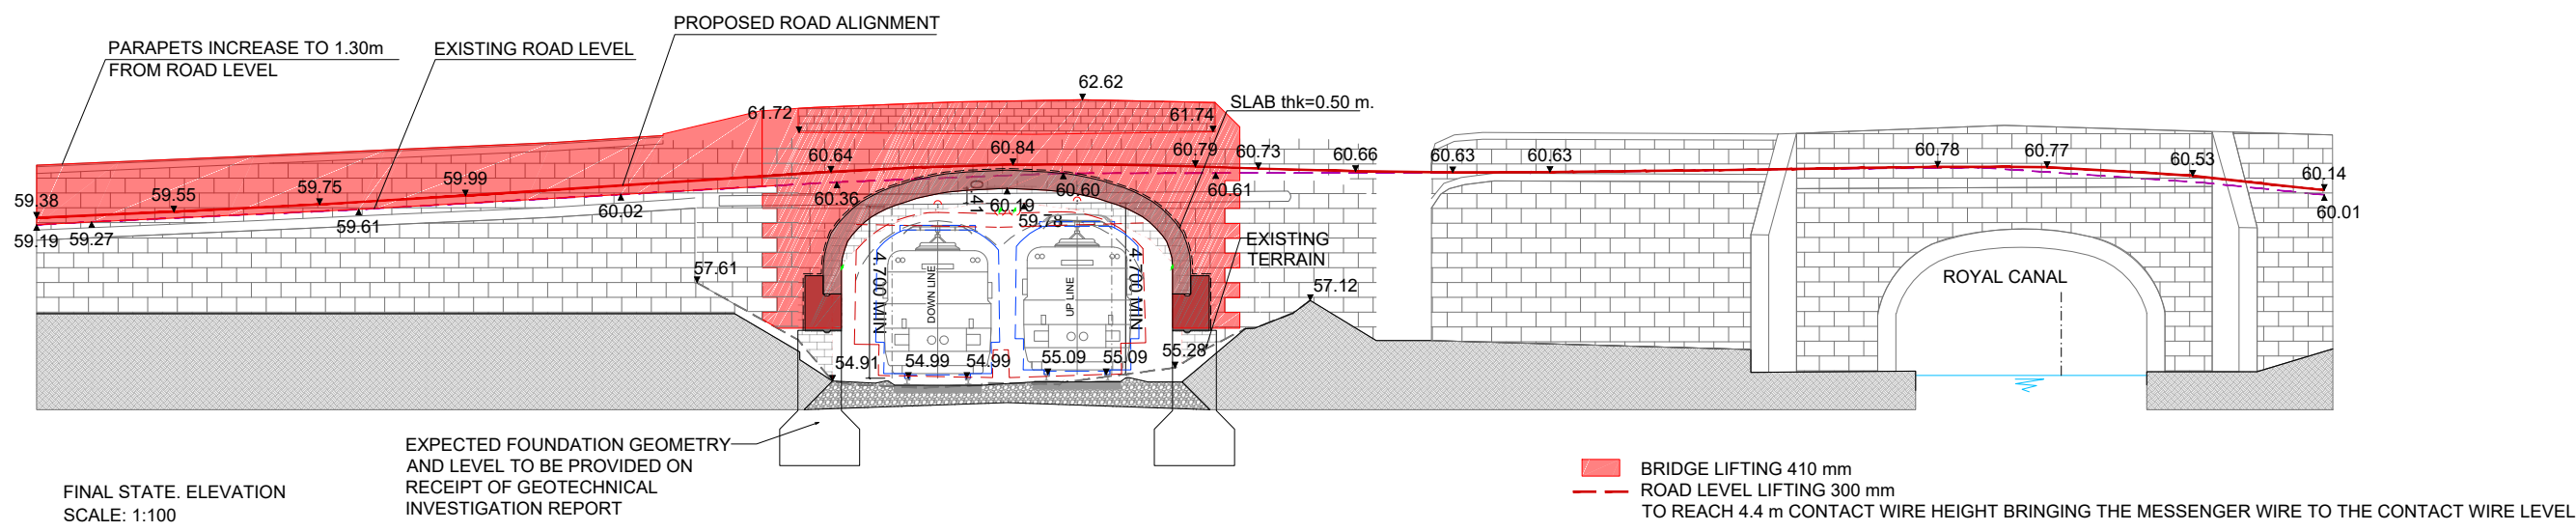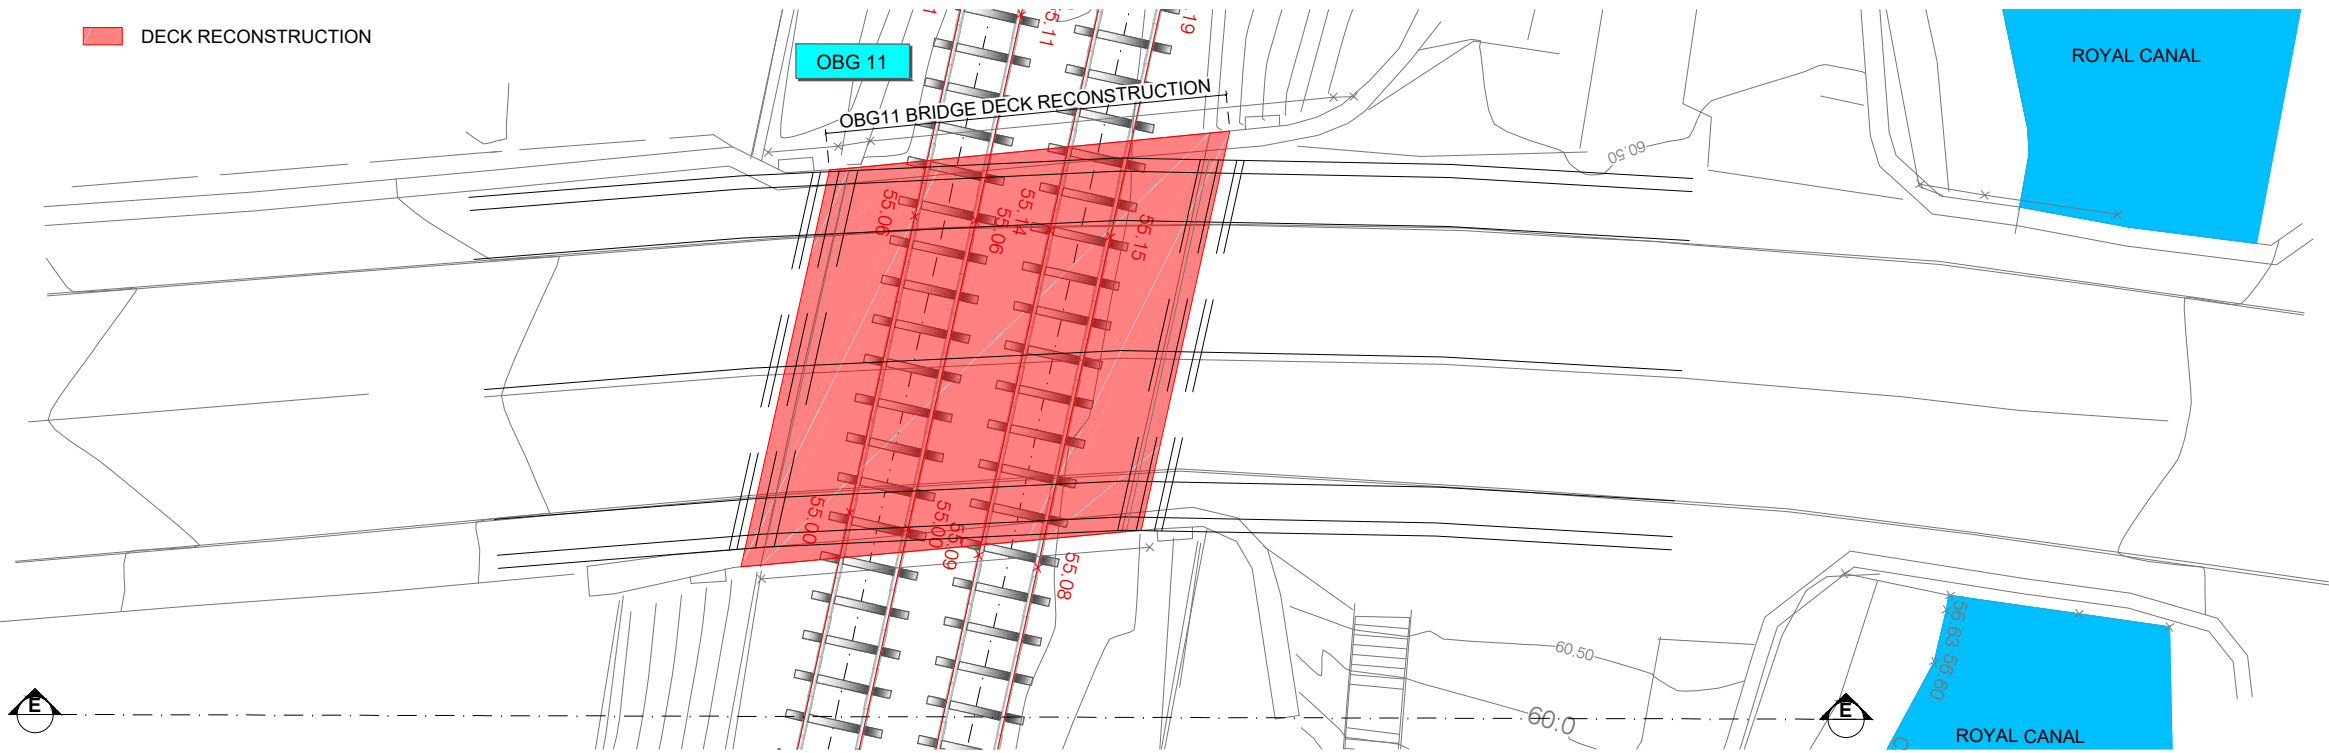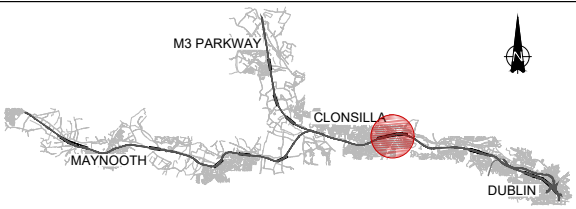

REV.	DATE	DESCRIPTION	PRODUCED BY	REVIEWED BY	APPROVED BY
V01	April 2022	PLANNING ISSUE	EAC	ACJ	CCH
<small>© Irish Rail (2020). This drawing is confidential and the copyright in it is owned by Irish Rail. This drawing must not be either loaned, copied or otherwise reproduced in whole or in part or used for any purpose without the prior permission of Irish Rail. © Ordnance Survey Ireland and Government of Ireland. All O.S. data used for plans are printed under "Copyright Ordnance Survey Ireland" Survey No. 6039729 (OS Aerial Data or OS Lidar Data) &amp; Survey No. 2020/OS_NMA_186 (OS Vector Data). All elevations are in metres and relate to OSi Geoid Model (OSGM02). Main Head as defined by existing Project Control. All Coordinates are in Irish Transverse Mercator Grid (ITM) as defined by OSi active GPS station Tallaght College (TL149).</small>					

Client

Consultant

Project

Drawing Title

STRUCTURE DESIGN  
OBG11. BRIDGE DECK RECONSTRUCTION  
FINAL STATE

Scale:

1:1000 @ A1 1:2000 @ A3

Drawing Number

Project | Originator | Discipline | Location | Type | Role | Number | Phase  
MAY MDC STR RS09 DR C 0002 D

Date:

April 2022

Job No:

P/101086

Status:

F1-Approved & accepted



Rev:

V01

Sheet:

2 of 4



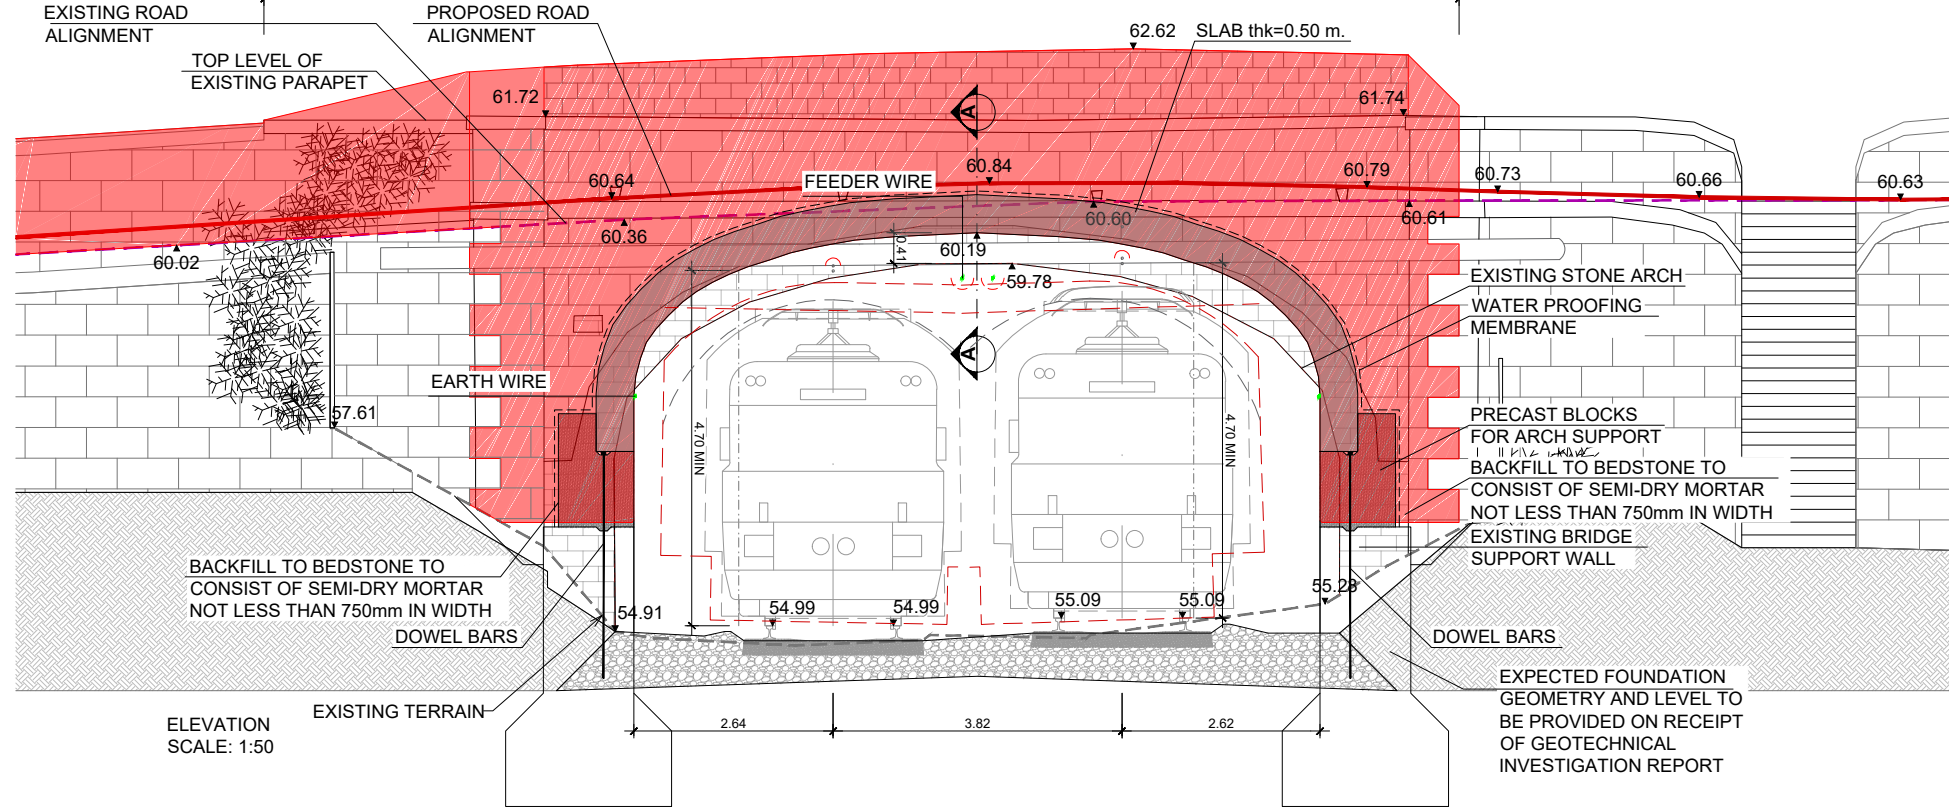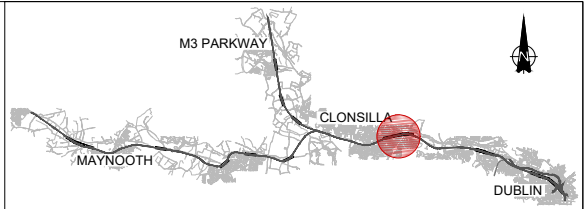

REV.	DATE	DESCRIPTION	EAC	ACI	CCH
V01	April 2022	PLANNING ISSUE			
© Irish Rail (2020). This drawing is confidential and the copyright in it is owned by Irish Rail. This drawing must not be either loaned, copied or otherwise reproduced in whole or in part or used for any purpose without the prior permission of Irish Rail. © Ordnance Survey Ireland and Government of Ireland. All O.S. data used for plans are printed under "Copyright Ordnance Survey Ireland" Survey No. 6039720 (OS Aerial Data or OS Lidar Data) & Survey No. 2020051_NMA_180 (OS Vector Data). All elevations are in metres and relate to OSi Geoid Model (OSGM02). Main Head as defined by existing Project Control. All Coordinates are in Irish Transverse Mercator Grid (ITM) as defined by OSi active GPS station Tallaght College (TL149).					

Client



Consultant




Project



Drawing Title

STRUCTURE DESIGN  
OBG11. BRIDGE DECK RECONSTRUCTION  
FINAL STATE DETAIL

Scale:

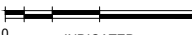1:1000 @ A1 1:2000 @ A3  


Drawing Number

MAY MDC STR RS09 DR C 0002 D

Date:

April 2022

Job No:

P/101086

Status:



F1-Approved & accepted

Rev:

V01

Sheet:

3 of 4

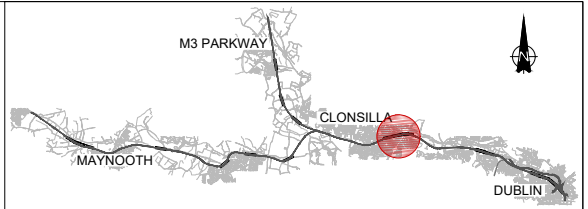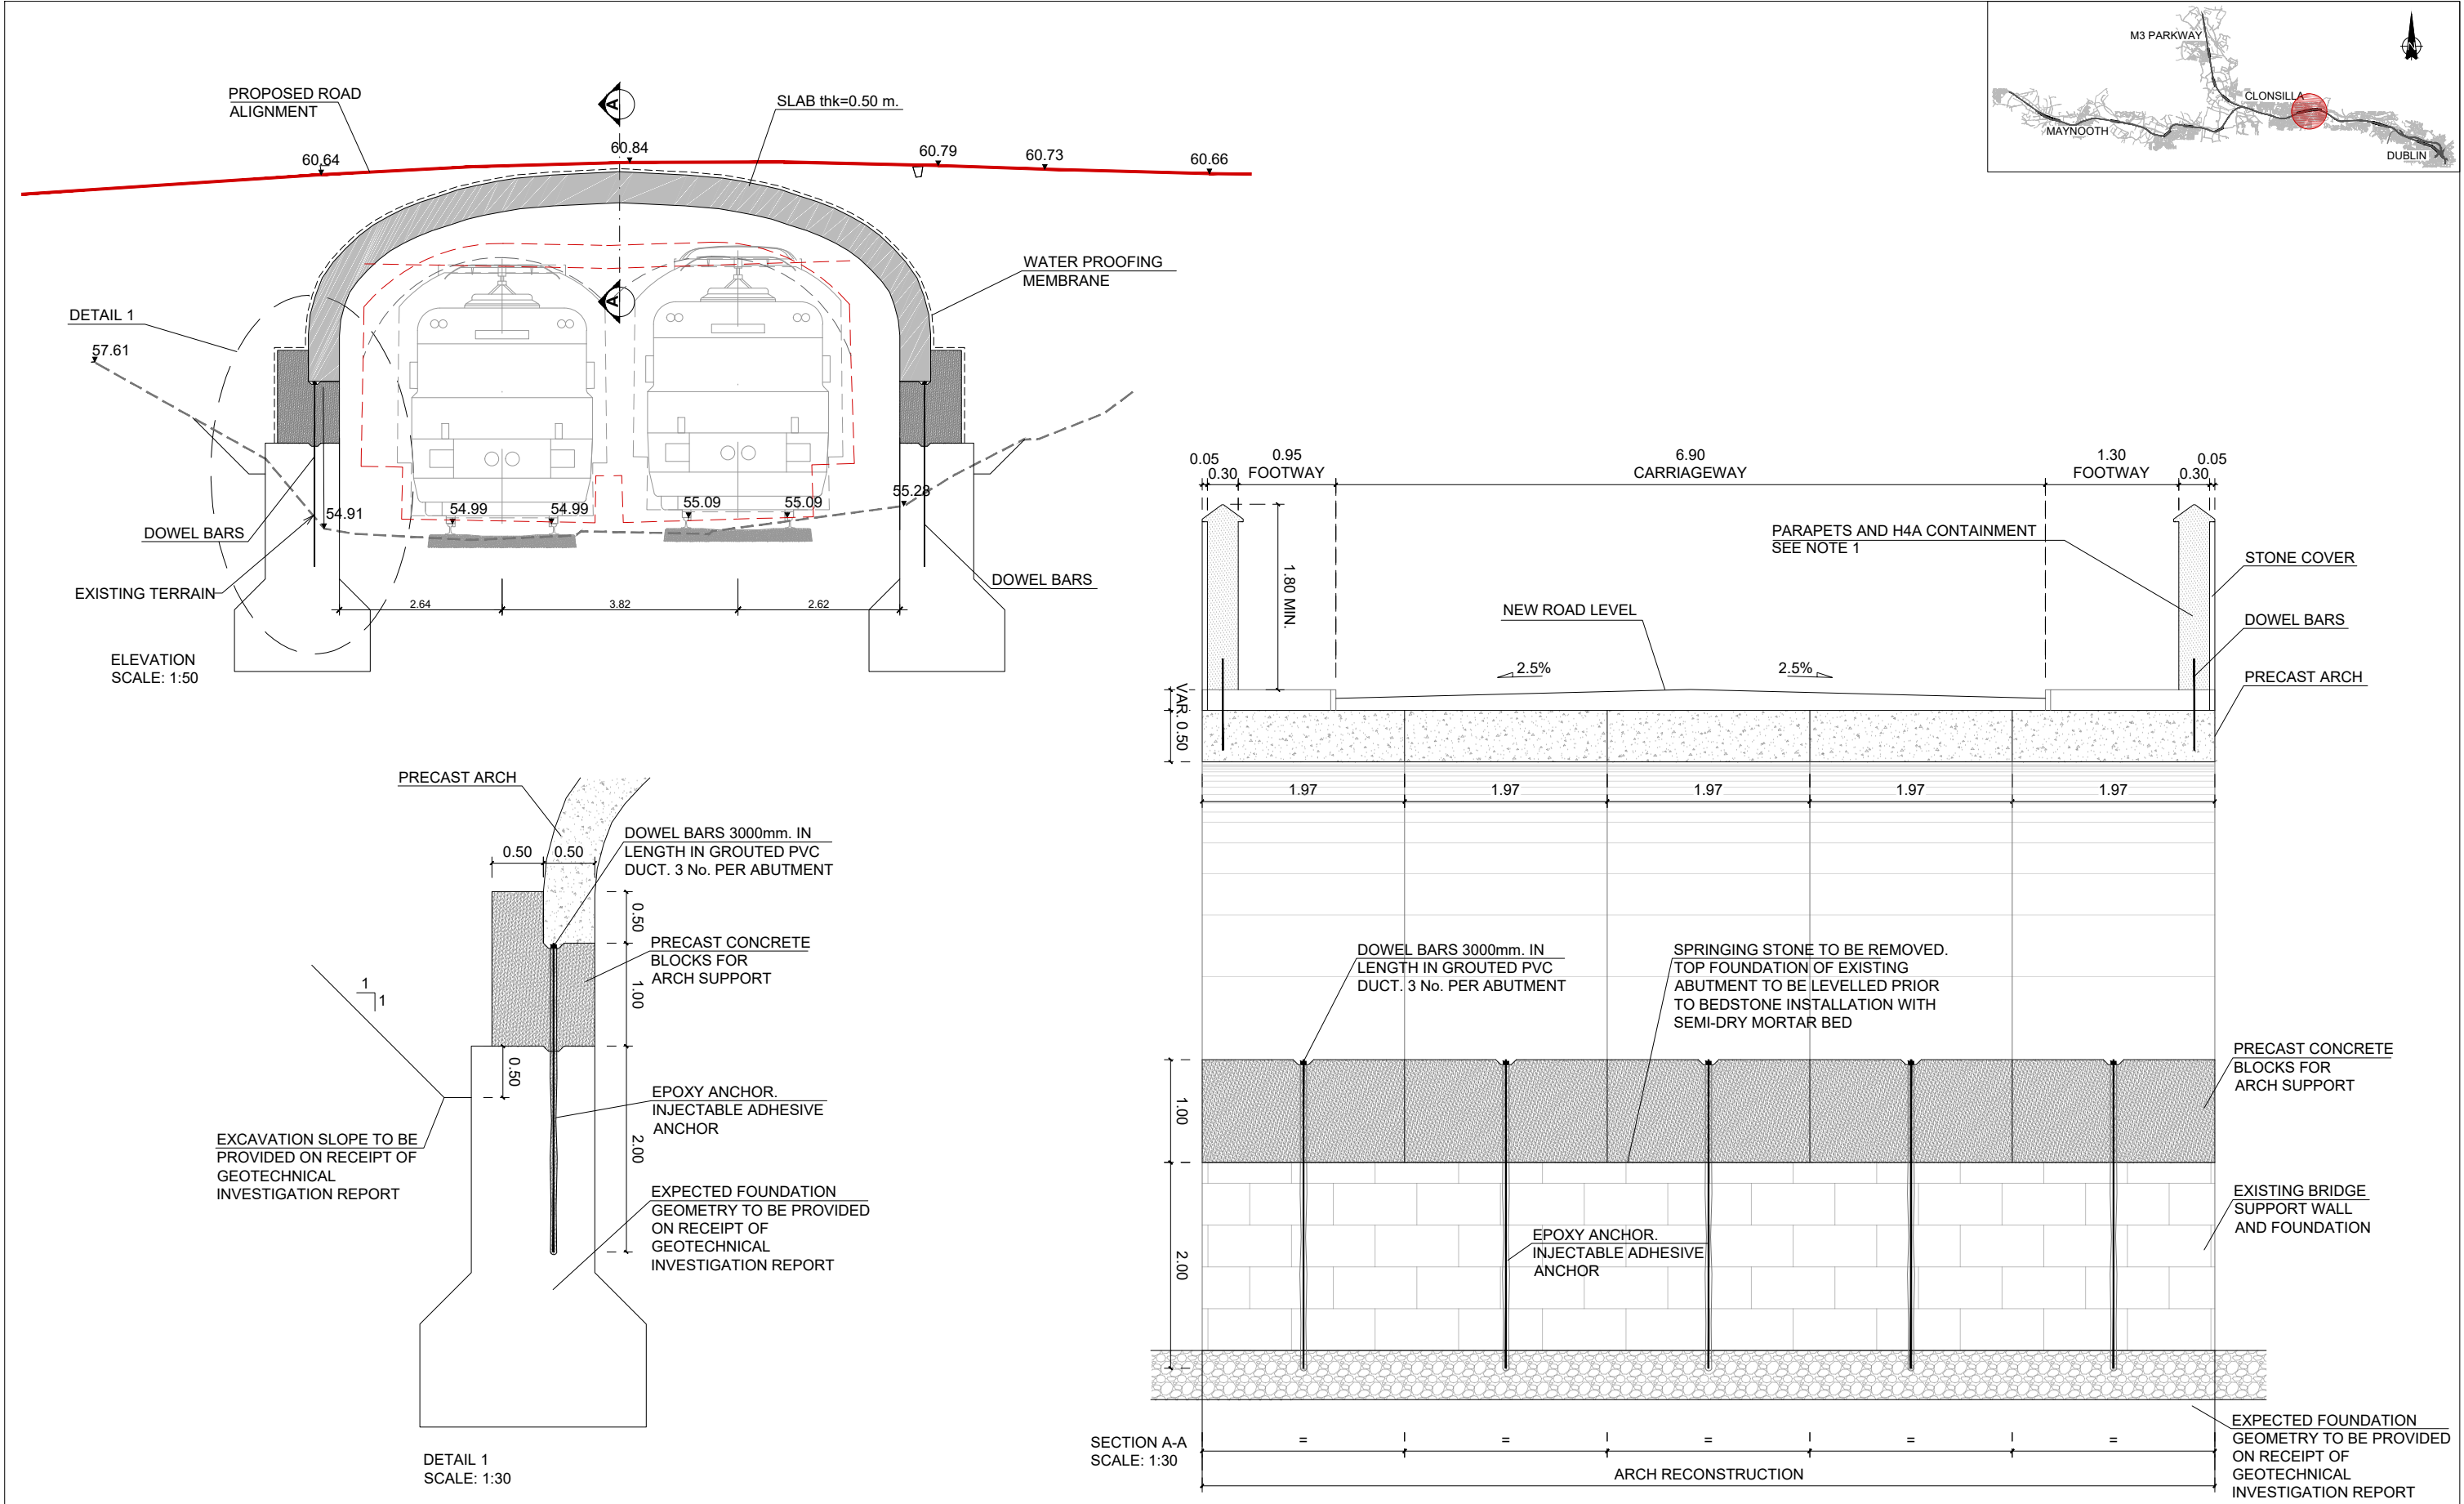

NOTE 1: THE PARAPET WILL BE REBUILT TO ITS EXISTING HEIGHT AND REFACED WITH ORIGINAL STONE, THEN THE REQUIRED INCREASE IN HEIGHT TO ACHIEVE THE 1.8M OVER THE RAILWAY WILL BE A CONTEMPORARY SOLUTION TO BE AGREED WITH THE CONSERVATION ARCHITECT

						Client		Project		Drawing Title	
						Consultant		DART+ West		STRUCTURE DESIGN OBG11. BRIDGE DECK RECONSTRUCTION STRUCTURAL DESIGN DETAIL	
V01 April 2022 PLANNING ISSUE EAC ACJ CCH						IDOM		Scale: 1:1000 @ A1 1:2000 @ A3		Drawing Number   Project   Originator   Discipline   Location   Type   Role   Number   Phase	
REV. DATE DESCRIPTION PRODUCED BY REVIEWED BY APPROVED BY						C3		0 INDICATED		MAY MDC STR RS09 DR C 0002 D	
© Irish Rail (2020). This drawing is confidential and the copyright in it is owned by Irish Rail. This drawing must not be either loaned, copied or otherwise reproduced in whole or in part or used for any purpose without the prior permission of Irish Rail.						Date: April 2022		Job No: P/101086		Status: F1-Approved & accepted	
© Ordnance Survey Ireland and Government of Ireland. All O.S. data used for plans are printed under "Copyright Ordnance Survey Ireland"						Rev: V01		Sheet: 4 of 4			
Survey No. 6039720 (OSi Aerial Data or OSi Lidar Data) & Survey No. 2020OSI_NMA_180 (OSi Vector Data)											
All elevations are in metres and relate to OSi Geoid Model (OSG00M02) Mean Head as defined by existing Project Control											
All Coordinates are in Irish Transverse Mercator Grid (ITM) as defined by OSi active GPS station Tallaght College (TL149).											