
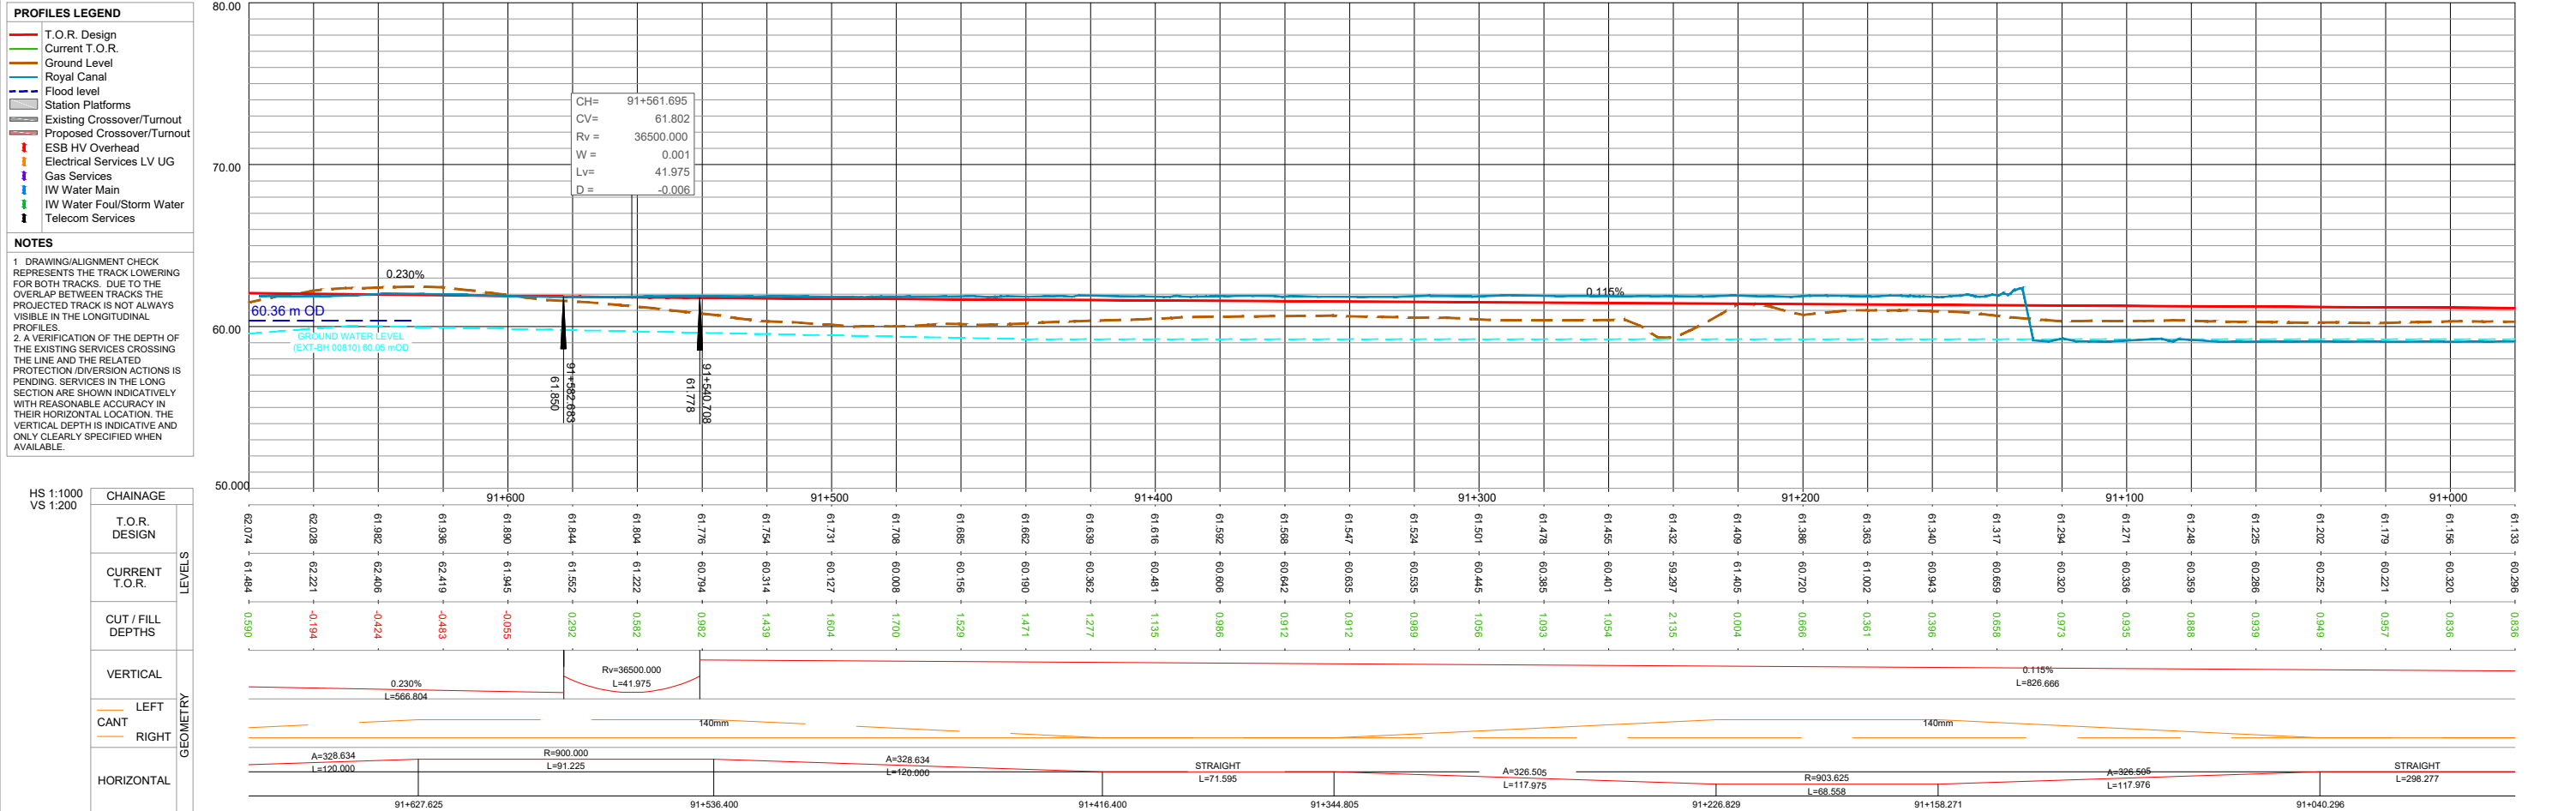


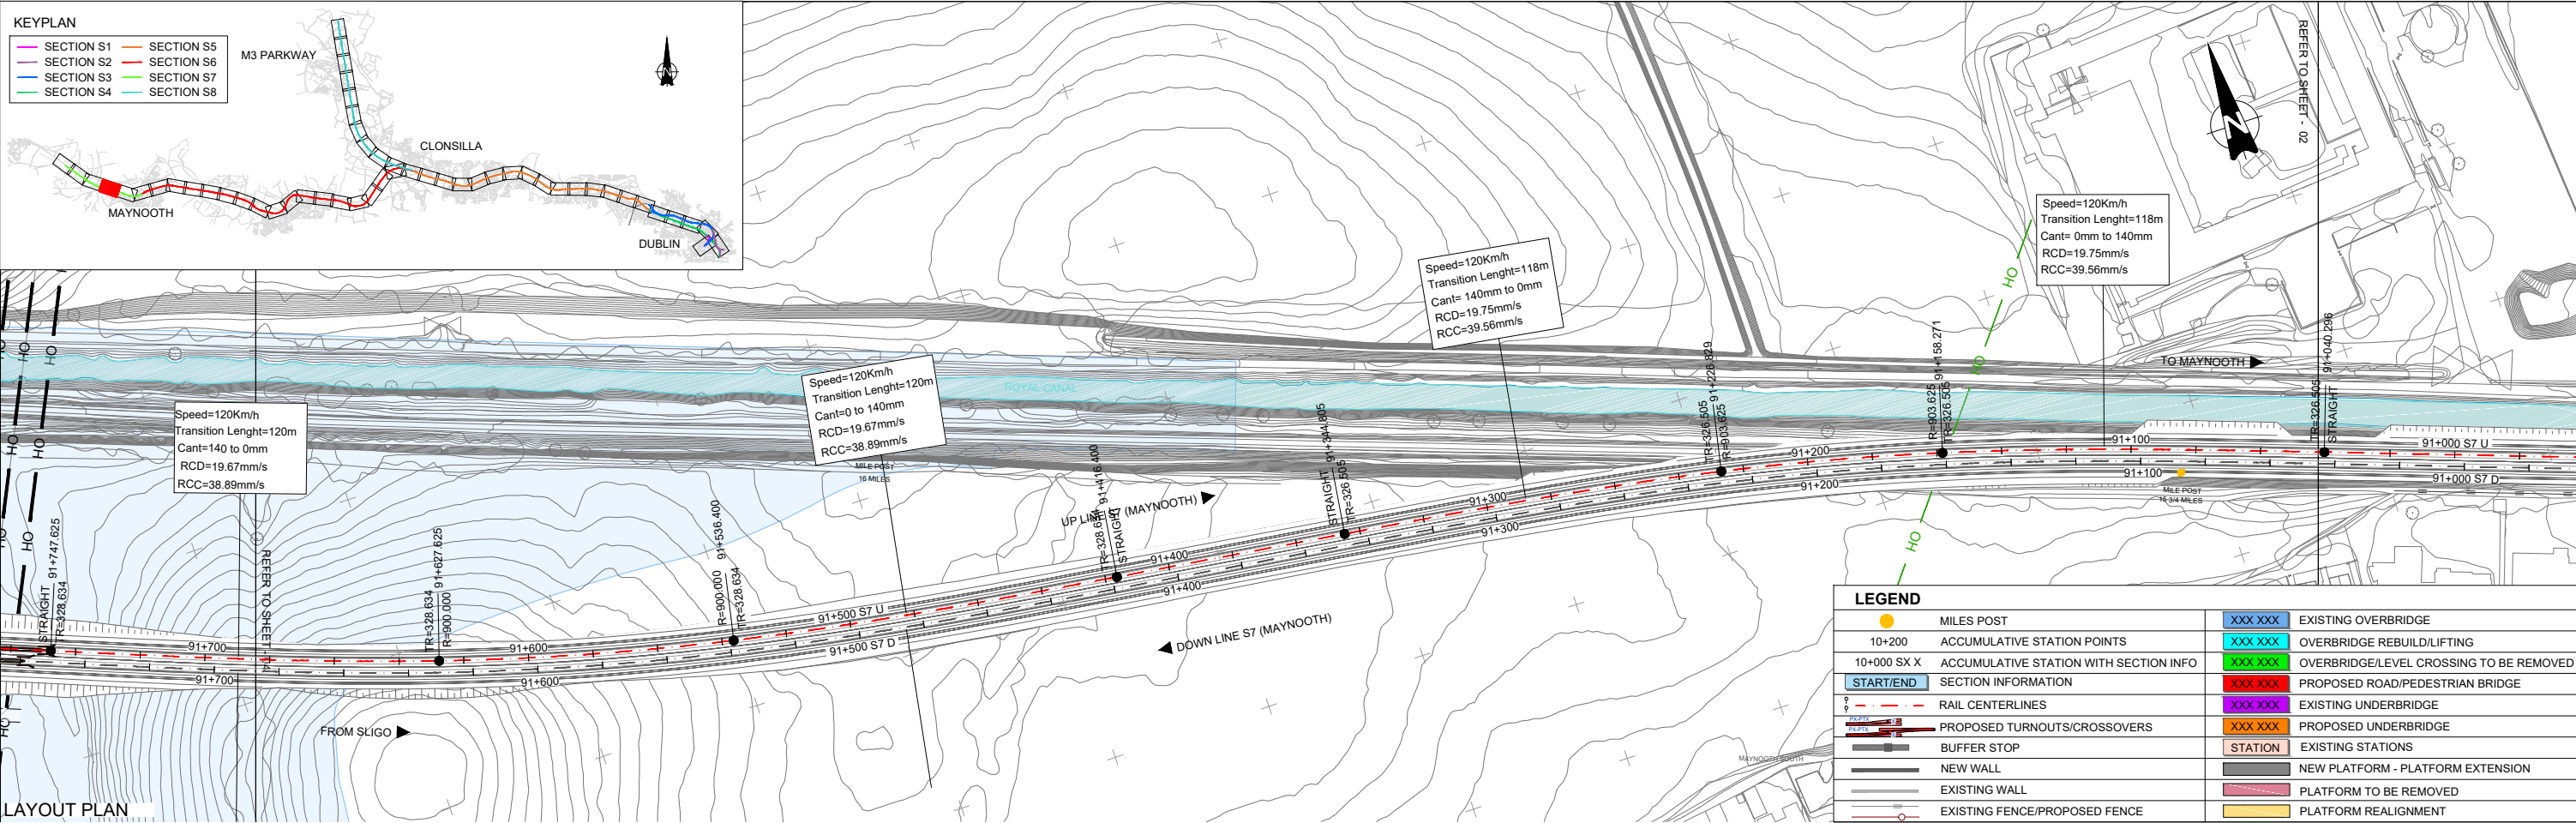



LONGITUDINAL PROFILE

Client			Project			Drawing Title		
T.O.R. DESIGN			DART+ West			PERMANENT WAY DESIGN MAYNOOTH TO DEPOT - ALIGNMENT AND PROFILES. UP SECTION S7 UPLINE		
CURRENT T.O.R.			IDOM			Drawing Number Project Originator Discipline Location Type Role Number Phase MAY MDC TRK SC07 DR C 0003 D		
CUT / FILL DEPTHS			IROD			Date: April 2022		
VERTICAL			C3			Job No: P/101086		
CANT			TORGAN & D'DONOVAN			Status: F1-Approved & accepted		
HORIZONTAL						Rev: V01		
						Sheet: 03 of 05		

Scale: 1:1000 @ A1 1:2000 @ A3

0 5 12.5 25 50

© Irish Rail (2020). This drawing is confidential and the copyright in it is owned by Irish Rail. This drawing must not be either loaned, copied or otherwise reproduced in whole or in part or used for any purpose without the prior permission of Irish Rail.
© Ordnance Survey Ireland and Government of Ireland. All O.S. data used for plans are printed under "Copyright Ordnance Survey Ireland"
Survey No. 0039720 (OSI Aerial Data or OS LIDAR Data) & Survey No. 0020050_NMA_180 (OSI Vector Data).
All elevations are in metres and relate to OSi Geoid Model (OSG00M02). Main Head as defined by existing Project Control.
All Coordinates are in Irish Transverse Mercator Grid (ITM) as defined by OSi active GPS station Tallaght College (TL149).

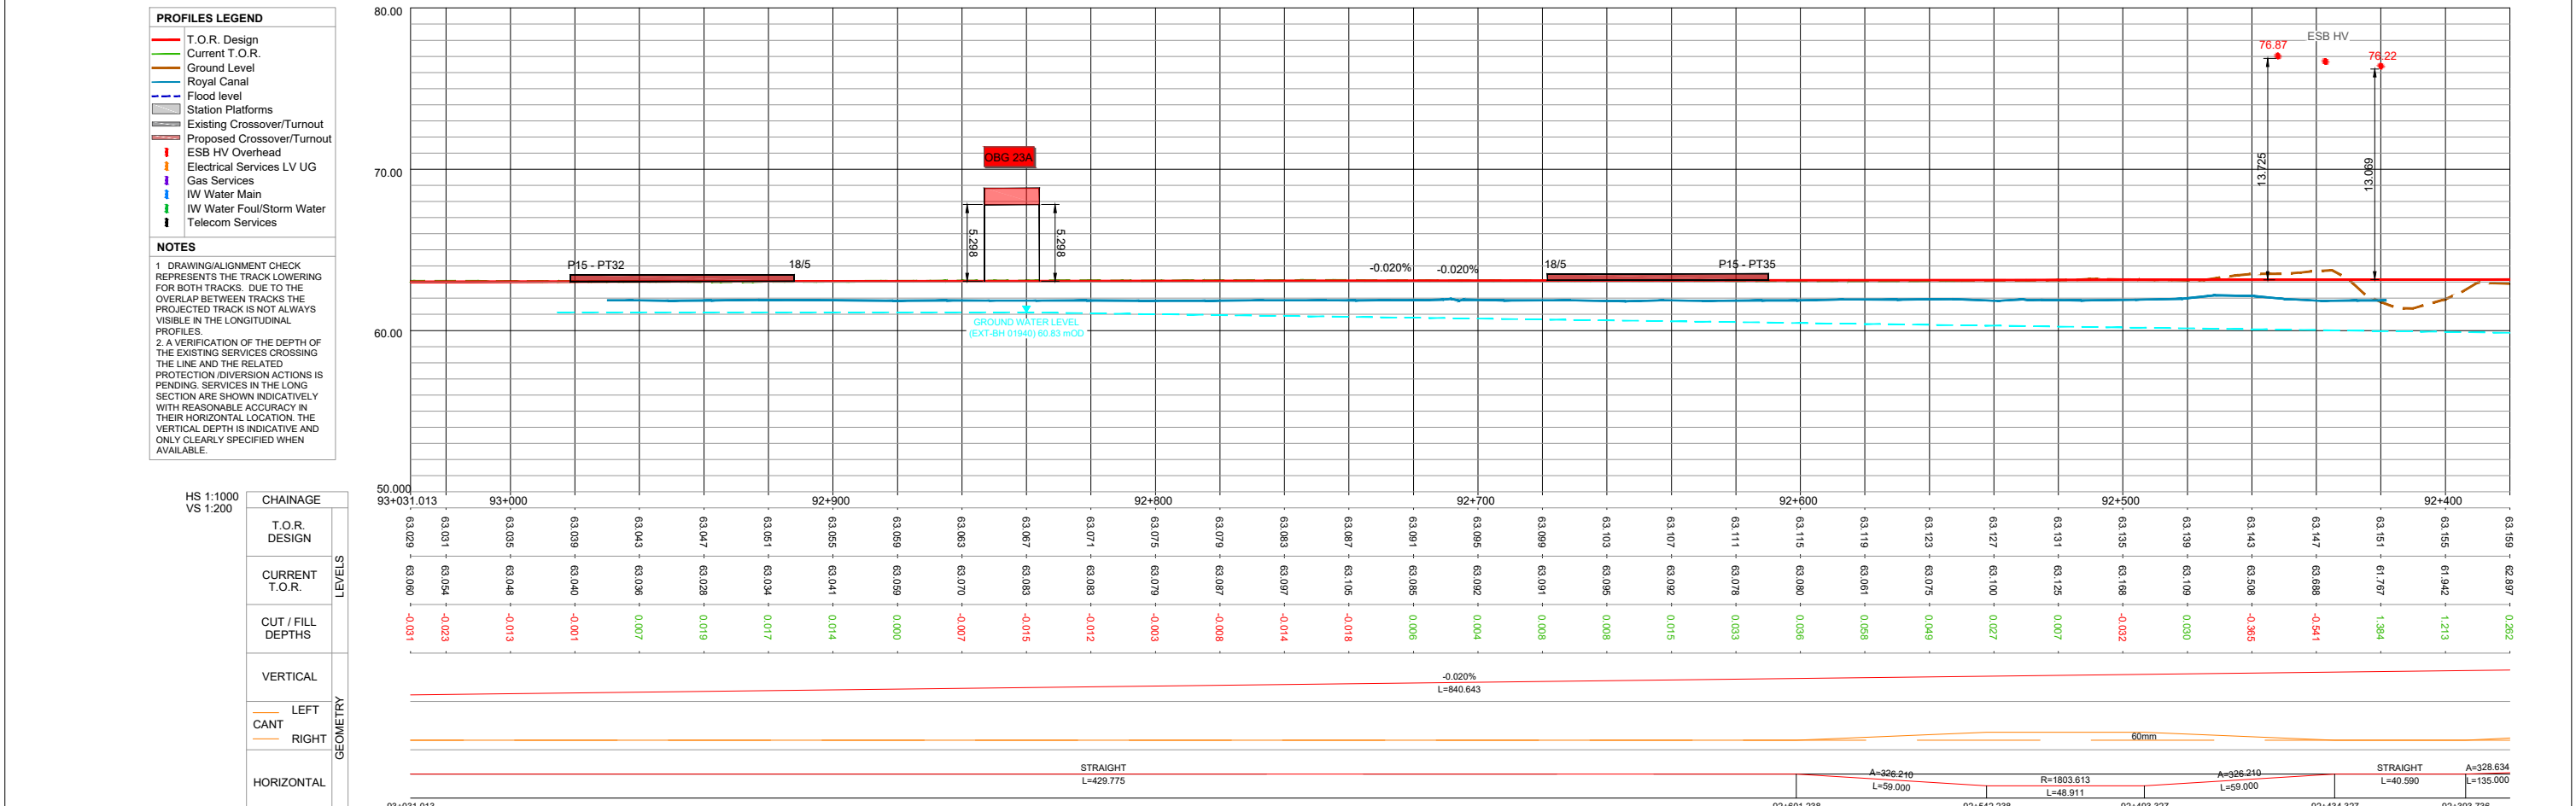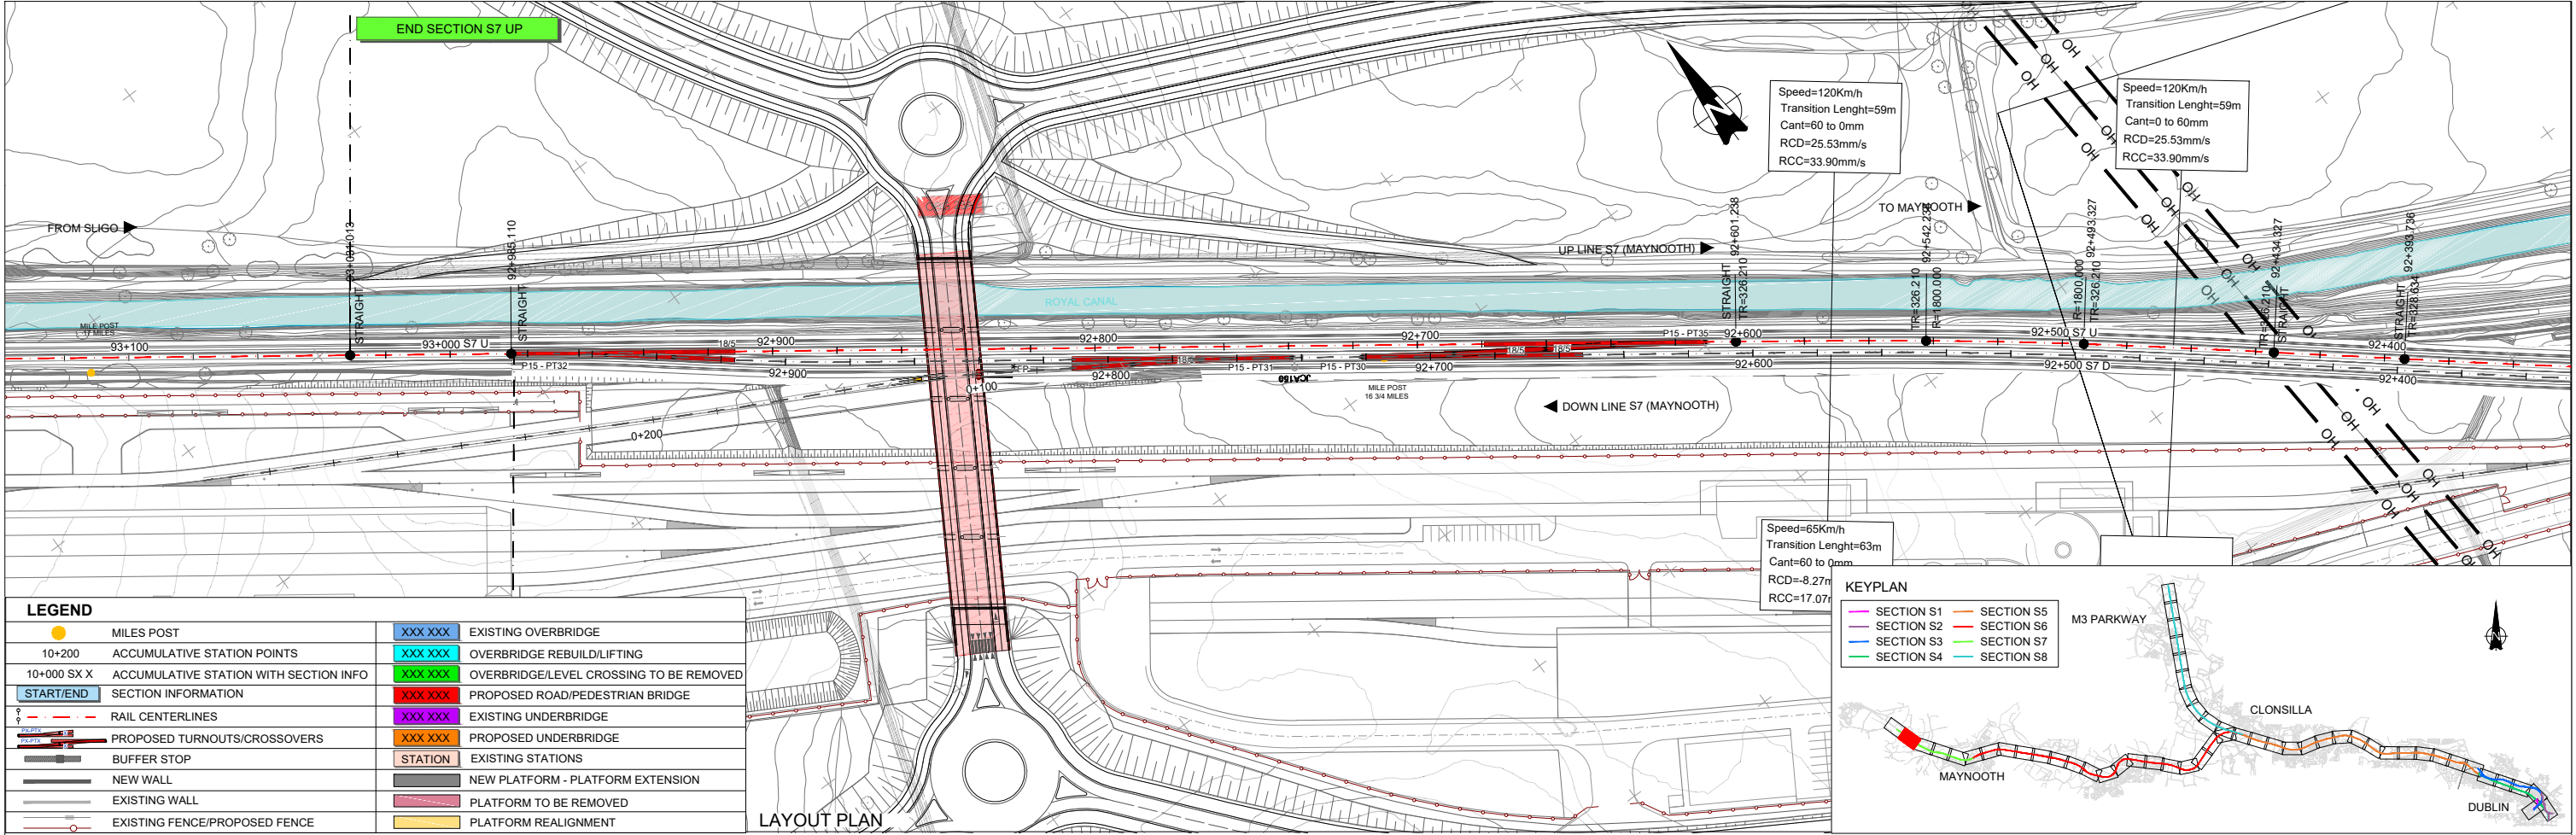

Client

Project

Drawing Title

PERMANENT WAY DESIGN
MAYNOOTH TO DEPOT - ALIGNMENT AND PROFILES. UP
SECTION S7 UPLINE

Scale:

1:1000 @ A1 1:2000 @ A3

Drawing Number

Project | Originator | Discipline | Location | Type | Role | Number | Phase

MAY MDC TRK SC07 DR C 0003 D

Date:

April 2022

Job No:

P/101086

Status:

F1-Approved & accepted

Rev:

V01

Sheet: 05 of 05

© Irish Rail (2020). This drawing is confidential and the copyright in it is owned by Irish Rail. This drawing must not be either loaned, copied or otherwise reproduced in whole or in part or used for any purpose without the prior permission of Irish Rail.

© Ordnance Survey Ireland and Government of Ireland. All O.S. data used for plans are printed under "Copyright Ordnance Survey Ireland"

Survey No. 0039720 (OSI Aerial Data or OSI Lidar Data) & Survey No. 2020050_NMA_186 (OSI Vector Data).

All elevations are in metres and relate to OSi Geoid Model (OSG0002) Mean Head as defined by existing Project Control.

All Coordinates are in Irish Transverse Mercator Grid (ITM) as defined by OSi active GPS station Tallaght College (TL19).

Client

Consultant

SDR

MRI

CCH

PRODUCED BY

REVIEWED BY

APPROVED BY


Idom



NTA

Irish Rail

DART+

West

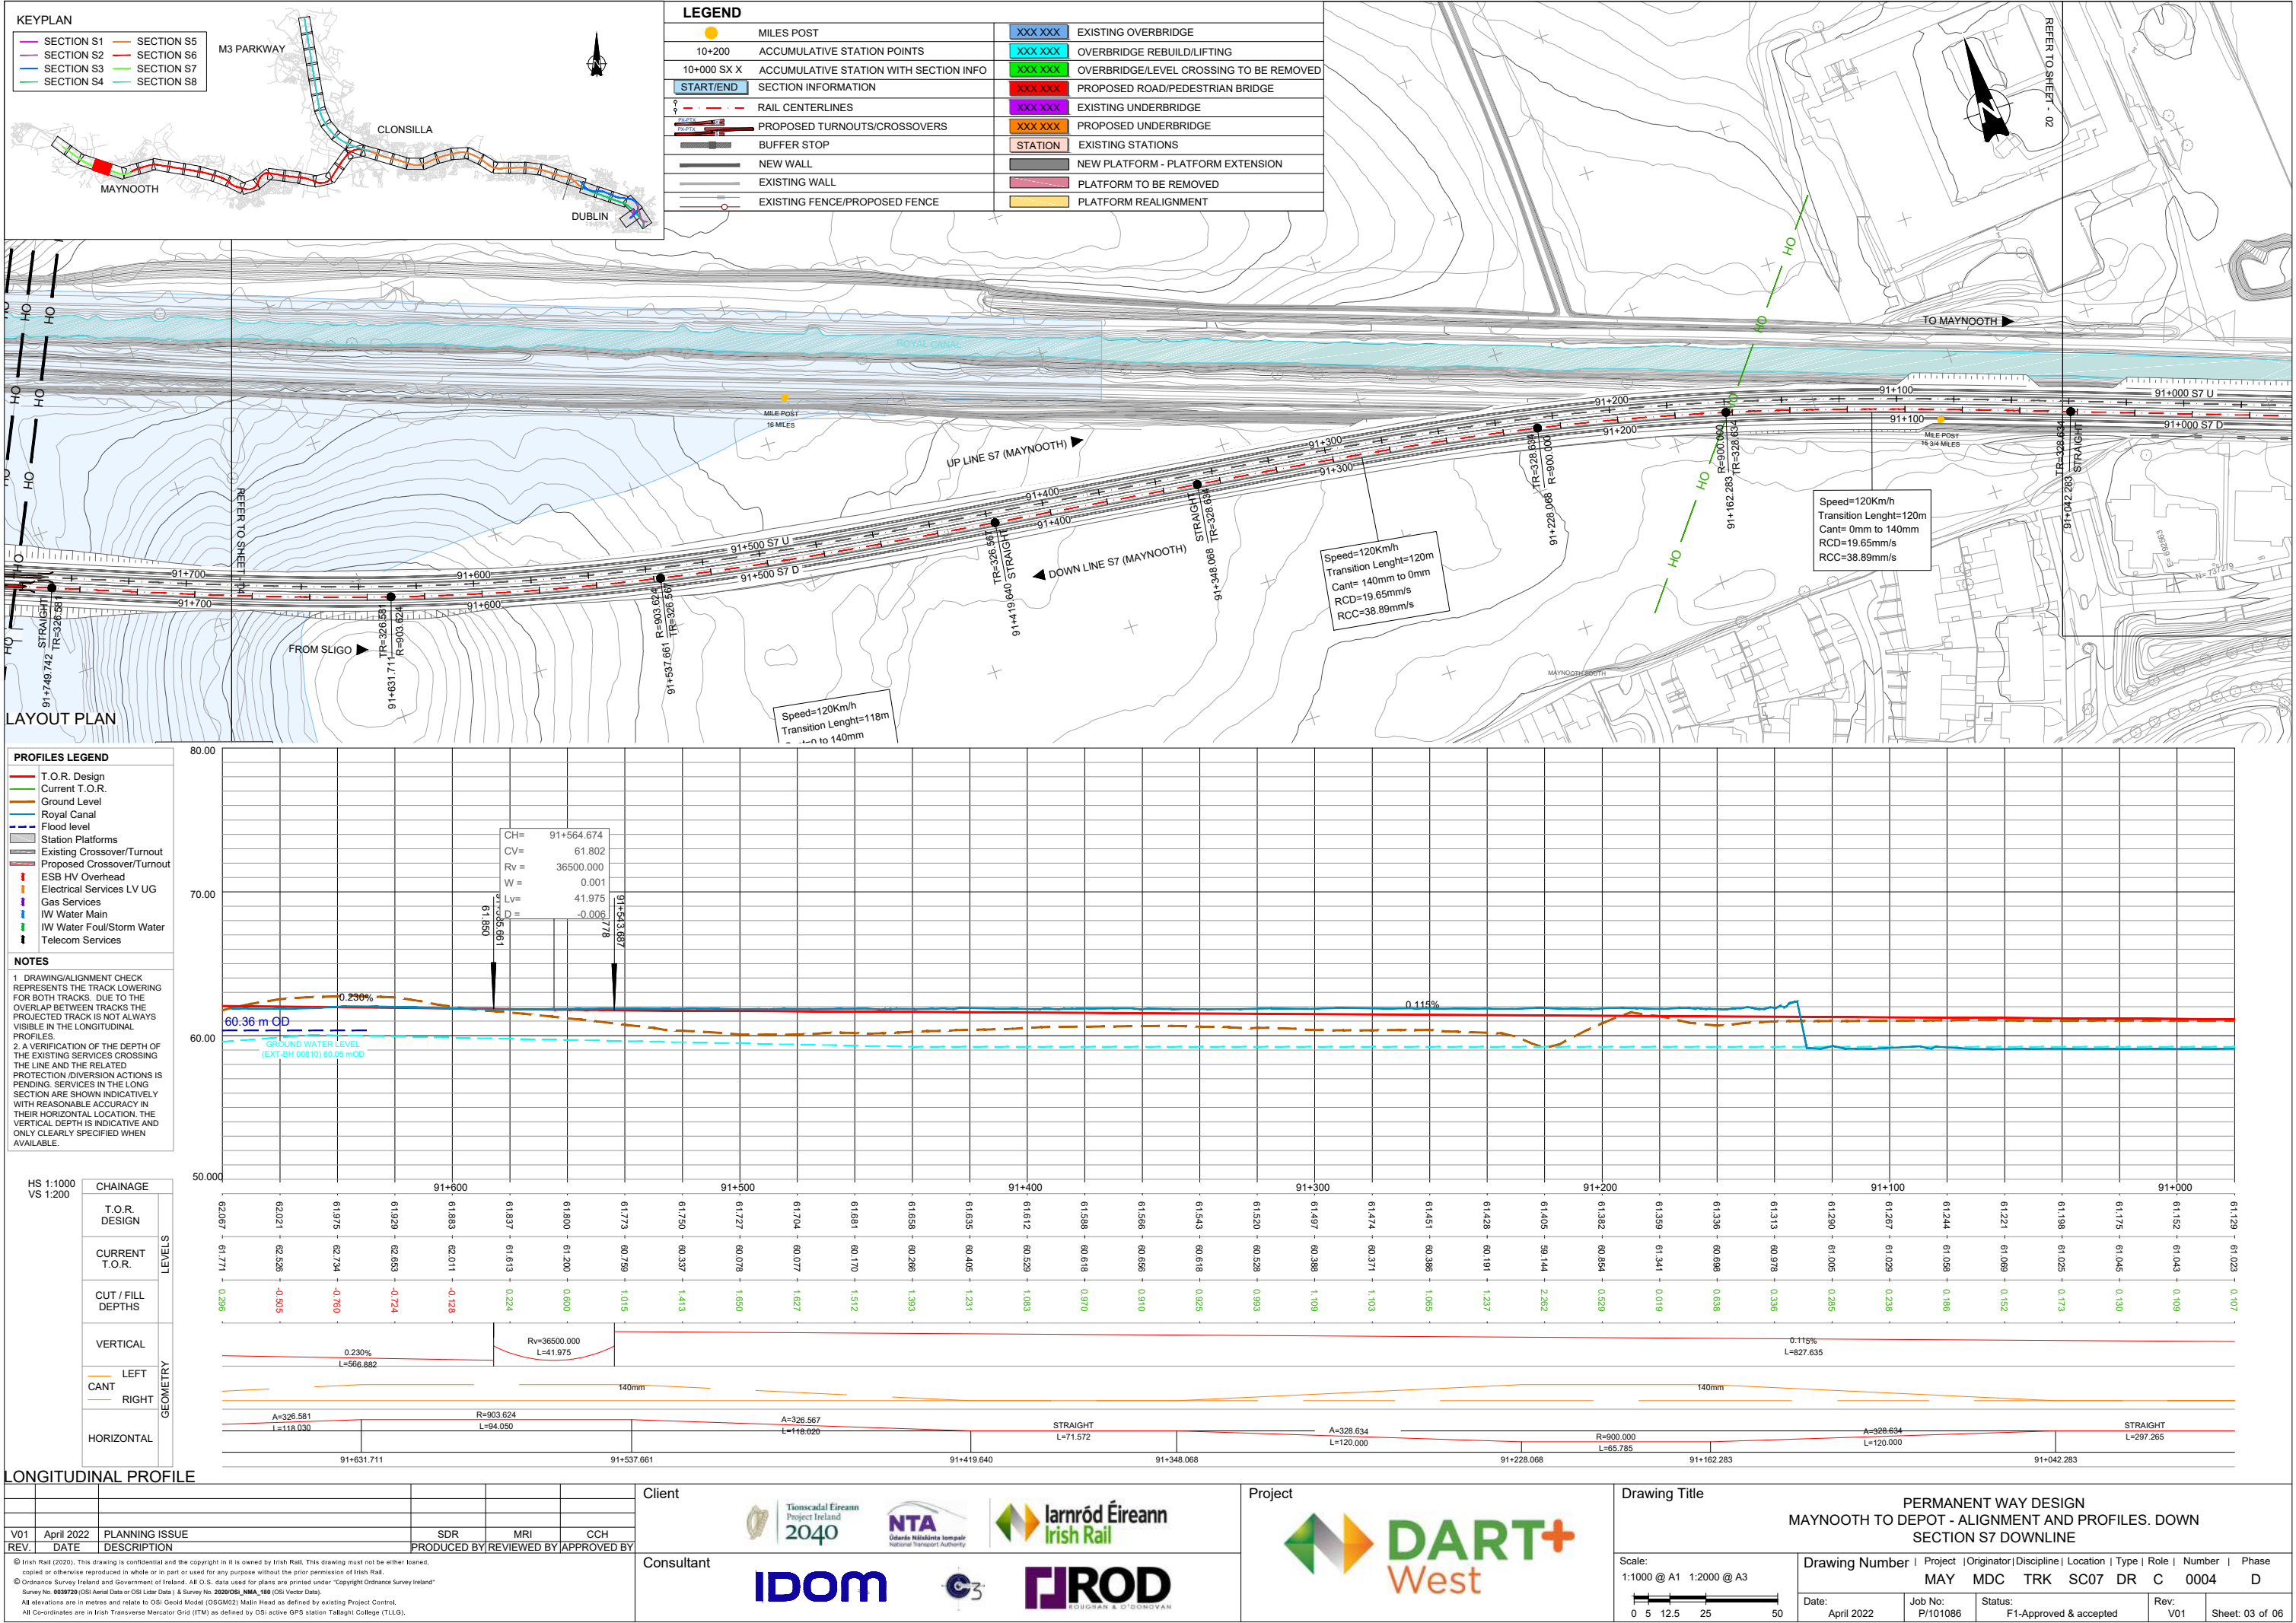

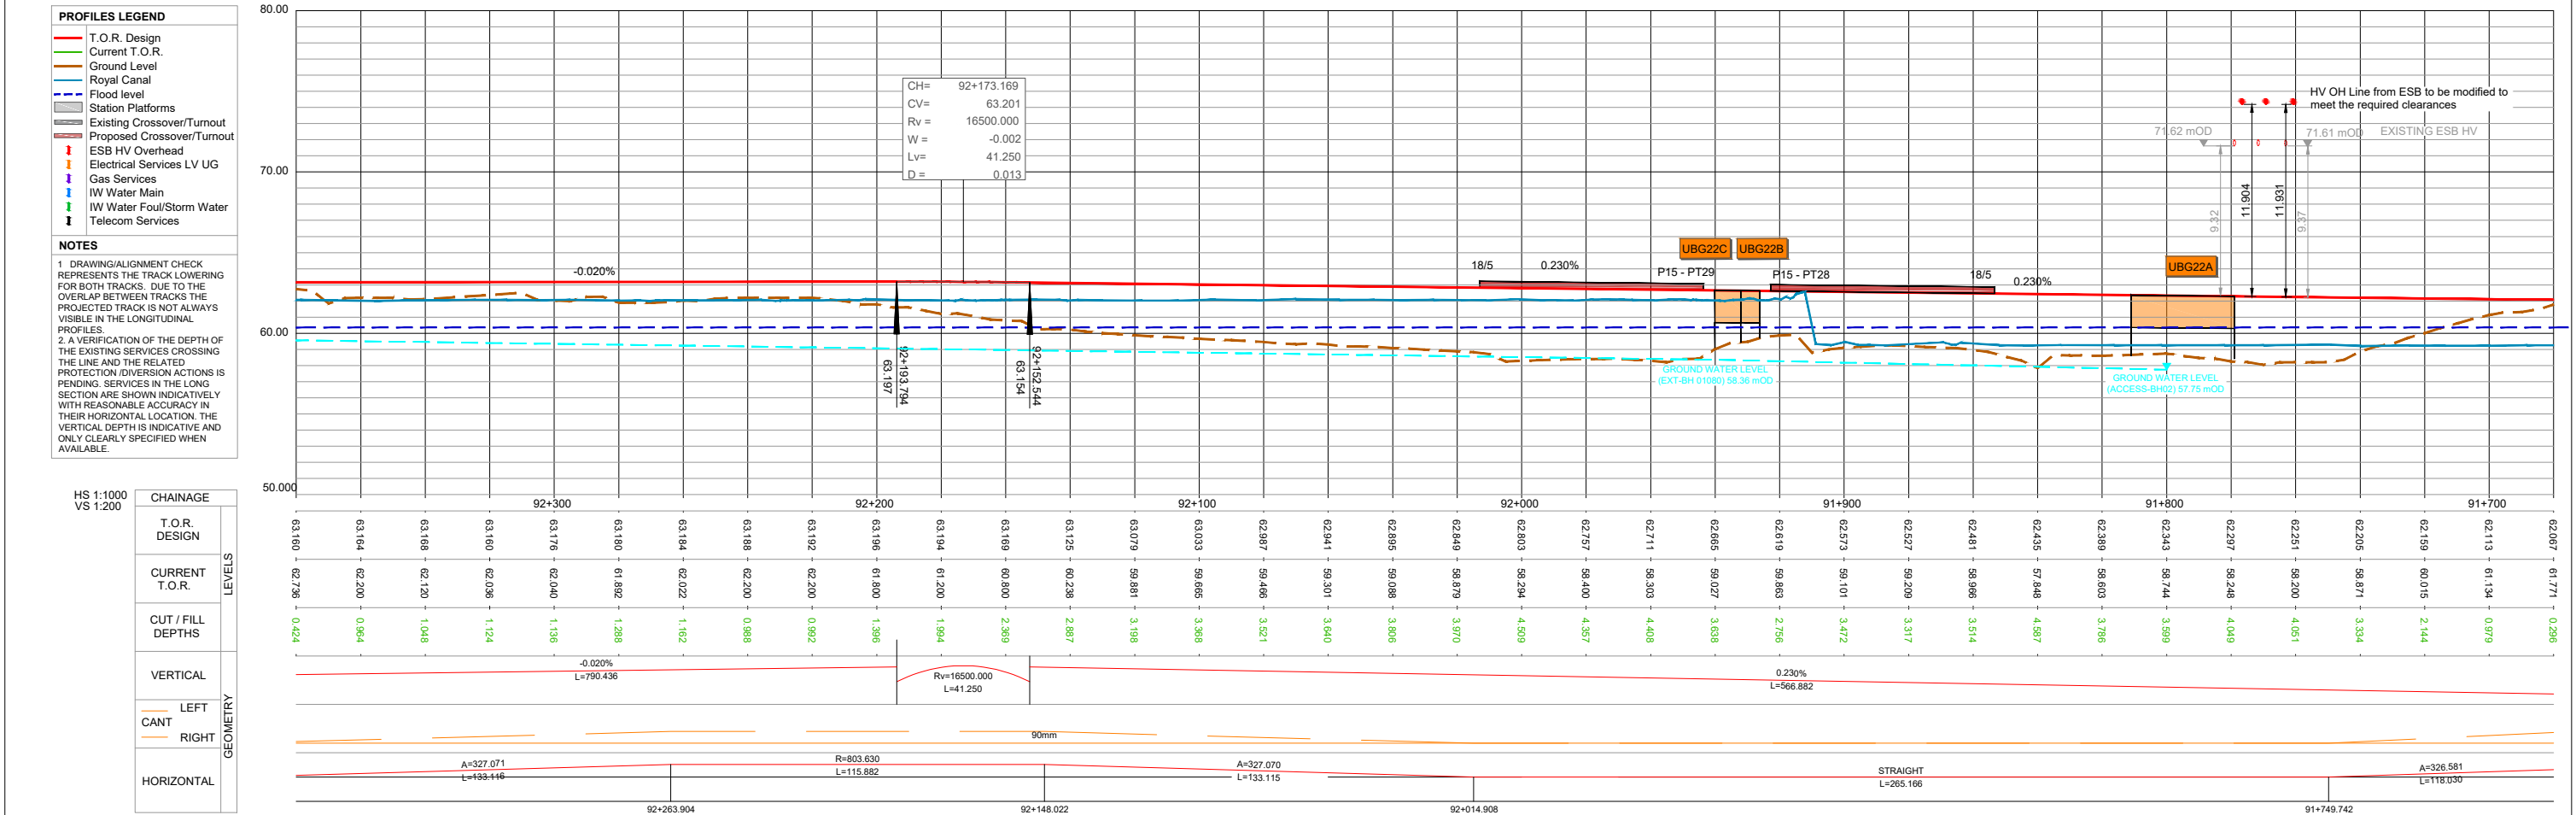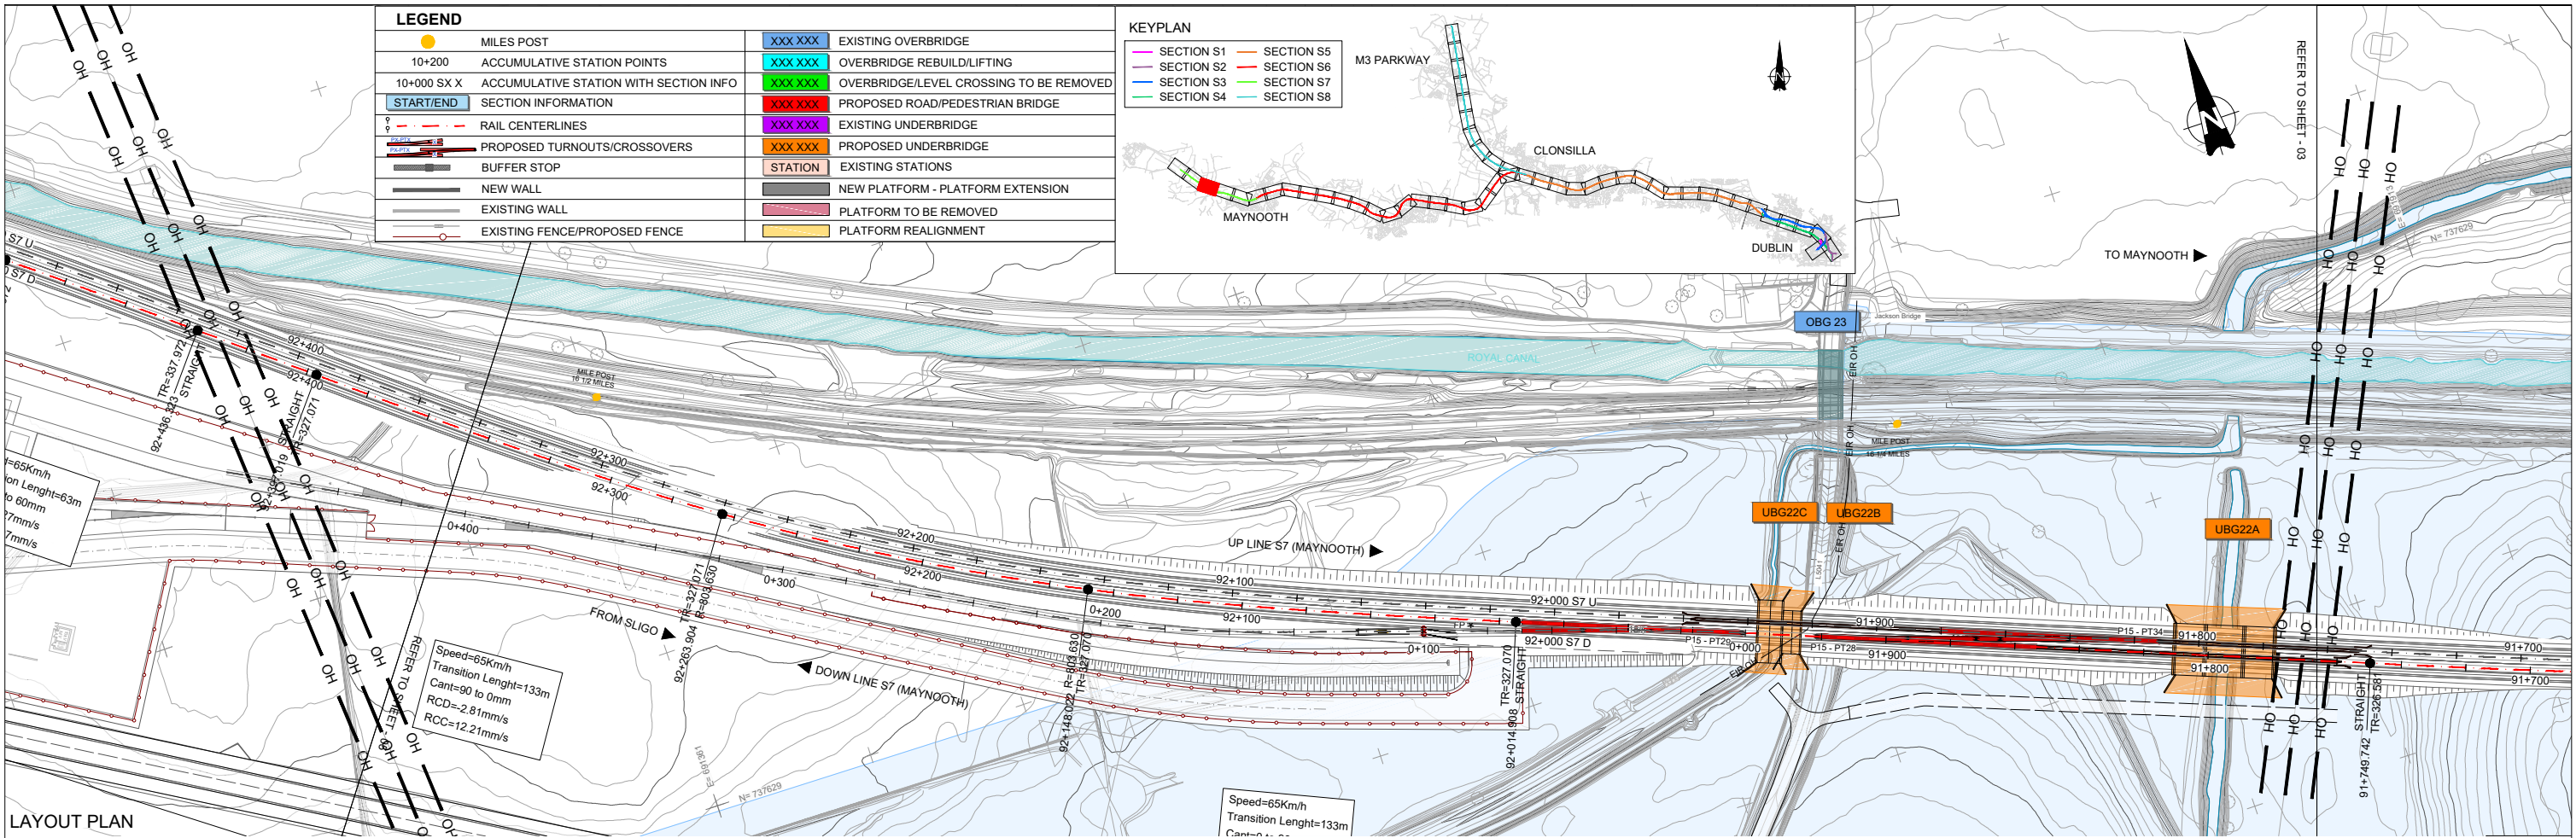

Client: Tionscail Éireann Project Ireland 2040, NTA, Iamród Éireann Irish Rail

Consultant: IDOM, G3, IROD

Project: DART+ West

Drawing Title: PERMANENT WAY DESIGN MAYNOOTH TO DEPOT - ALIGNMENT AND PROFILES. DOWN SECTION S7 DOWNLINE

Scale: 1:1000 @ A1 1:2000 @ A3

Drawing Number: MAY MDC TRK SC07 DR C 0004 D

Date: April 2022

Job No: P/101086

Status: F1-Approved & accepted

Rev: V01

Sheet: 04 of 06

