


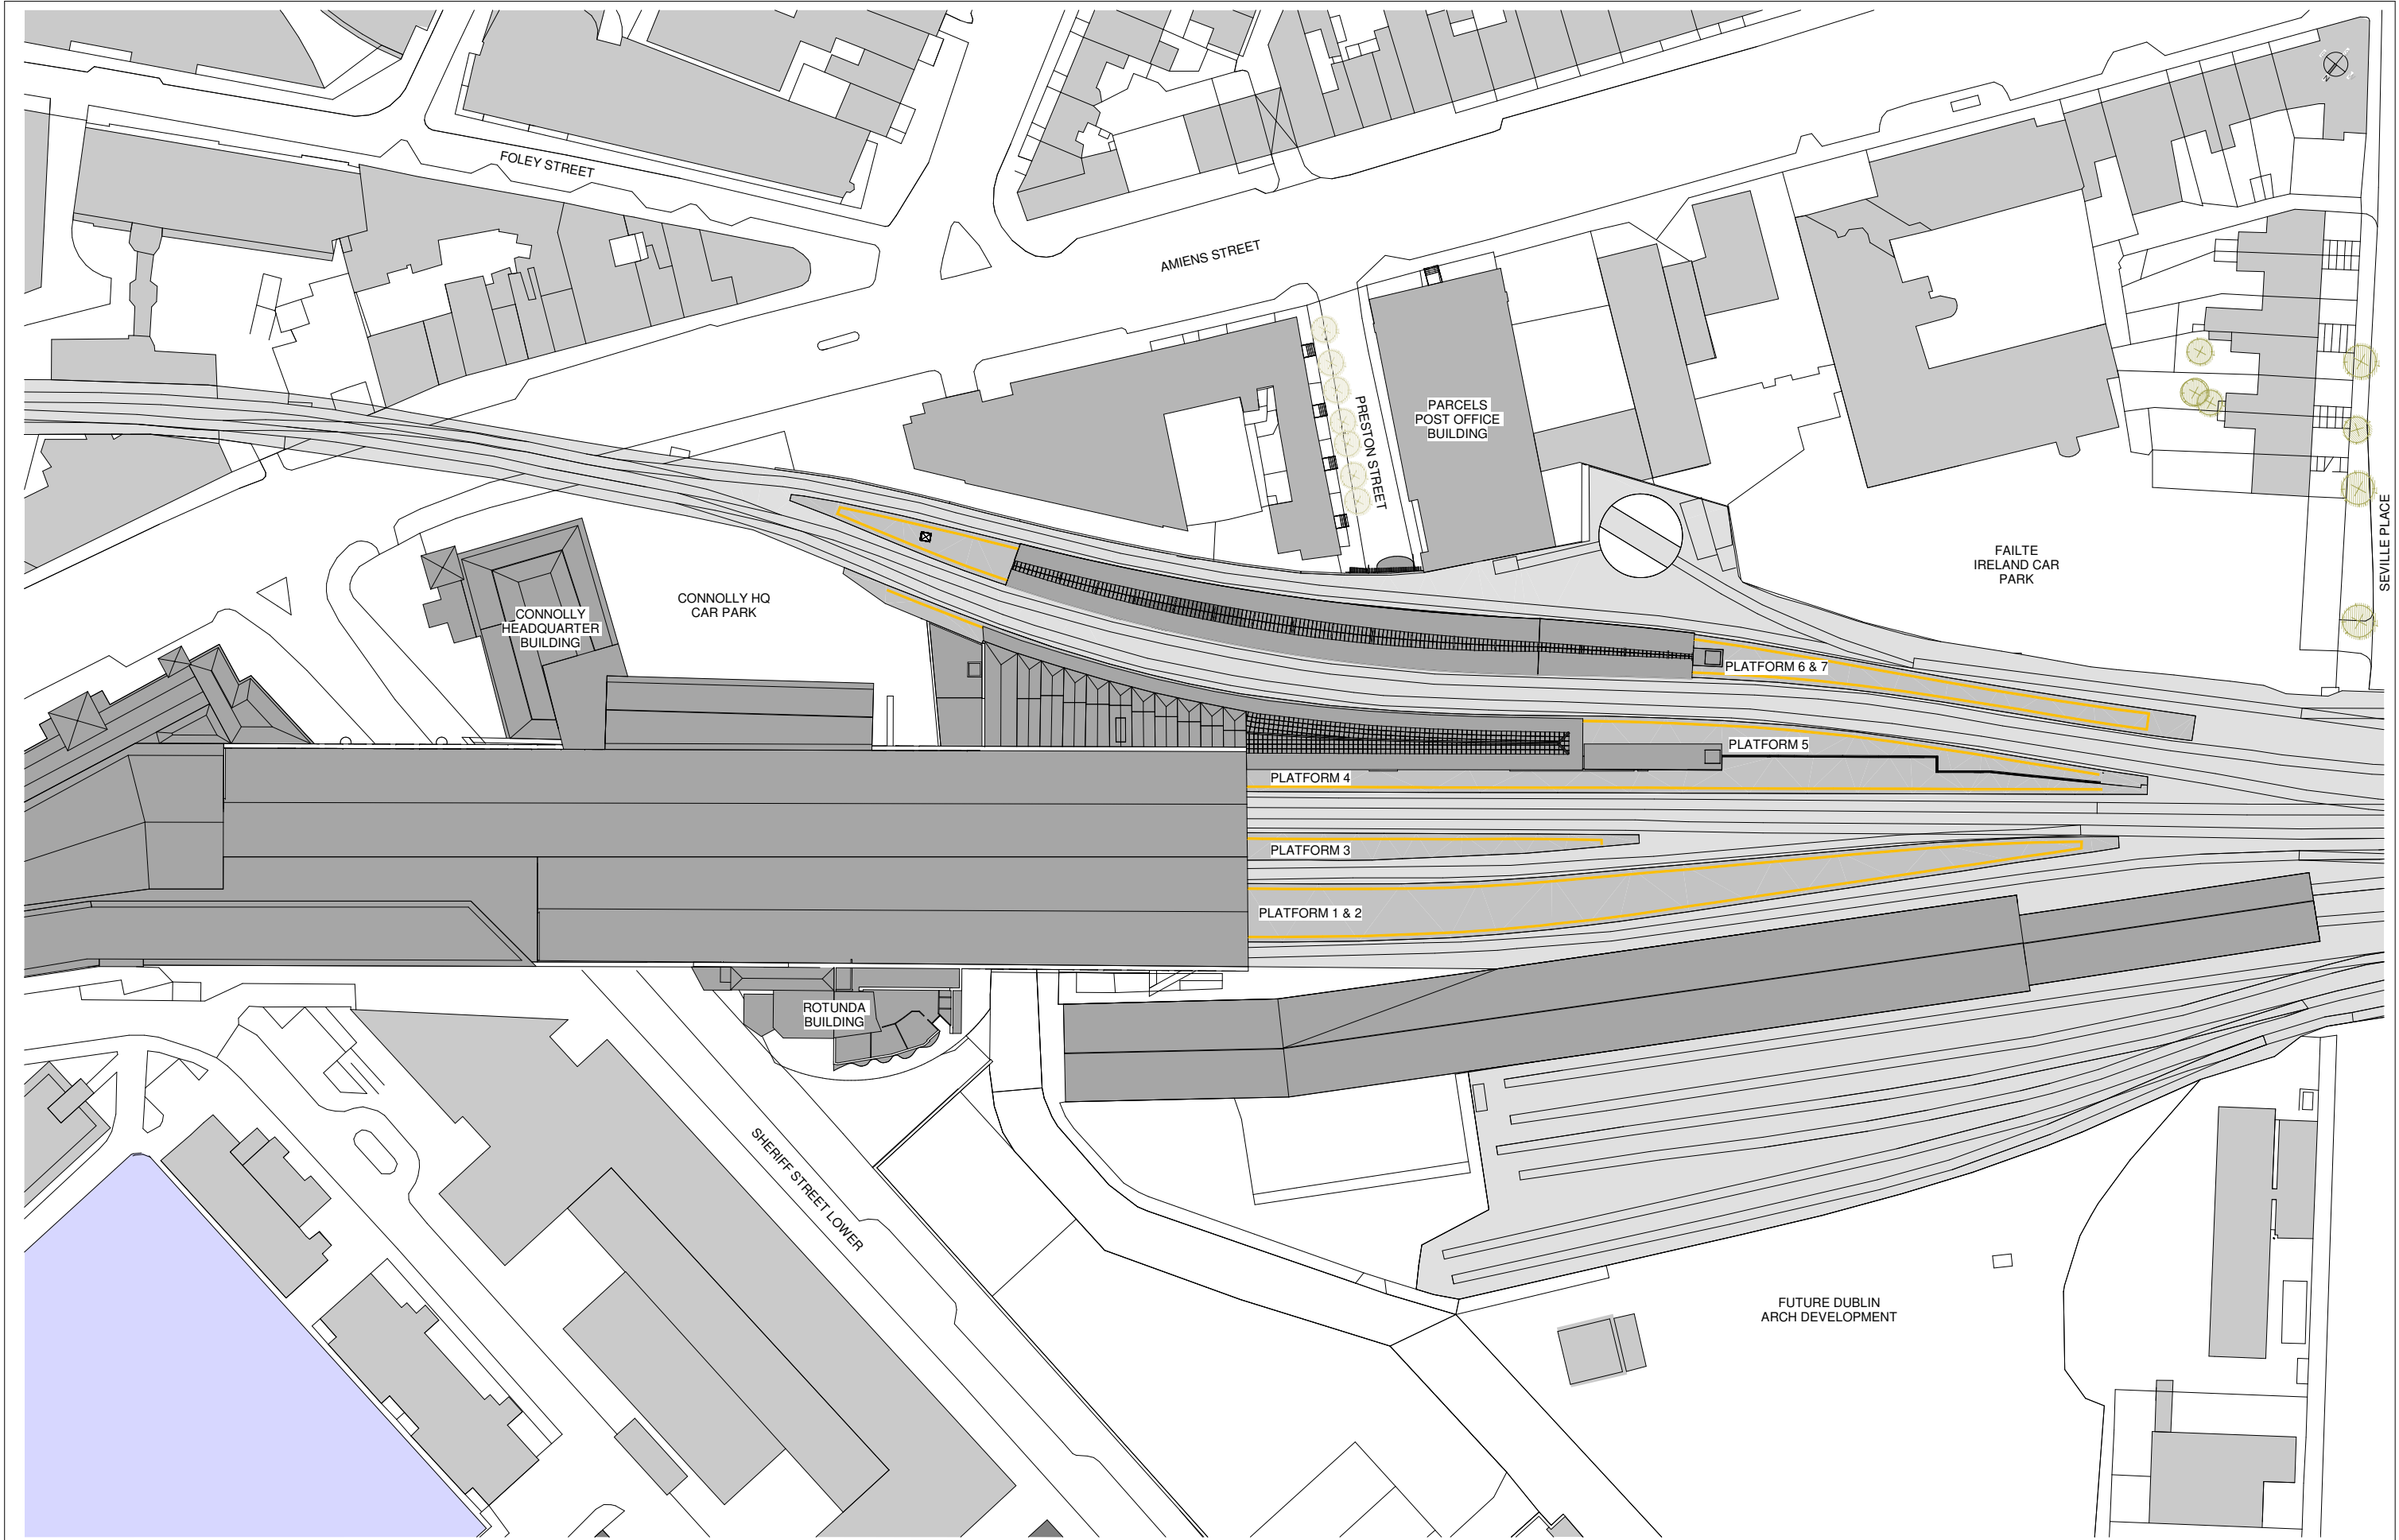

V01	April 2022	PLANNING ISSUE	BAC	LA	CCH
REV.	DATE	Description	PRODUCED BY	REVIEWED BY	APPROVED BY
© Irish Rail (2020). This drawing is confidential and the copyright in it is owned by Irish Rail. This drawing must not be either loaned, copied or otherwise reproduced in whole or in part or used for any purpose without the prior permission of Irish Rail. © Ordnance Survey Ireland and Government of Ireland. All O.S. data used for plans are printed under "Copyright Ordnance Survey Ireland". Survey No. 0039720 (OSi Aerial Data or OSi Lidar Data) & Survey No. 2020/OSi_NMA_180 (OSi Vector Data). All elevations are in metres and relate to OSi Geoid Model (OSGM02) Mean Head as defined by existing Project Control. All Co-ordinates are in Irish Transverse Mercator Grid (ITM) as defined by OSi active GPS station Tallaght College (TLLG).					

Client



Consultant



Project




Drawing Title

STATIONS DESIGN
CONNOLLY STATION
STATION LOCATION PLAN

Scale:

1:500 @ A1 - 1:1000 @ A3

 

Drawing Number

Project | Originator | Discipline | Location | Type | Role | Number | Phase

MAY | MDC | ARC | RS02 | DR | A | 0001 | D

Date:

April 2022

Job No:

P/101086

Status:


F1-Approved & accepted

Rev:

V01

Sheet:

1 of 1

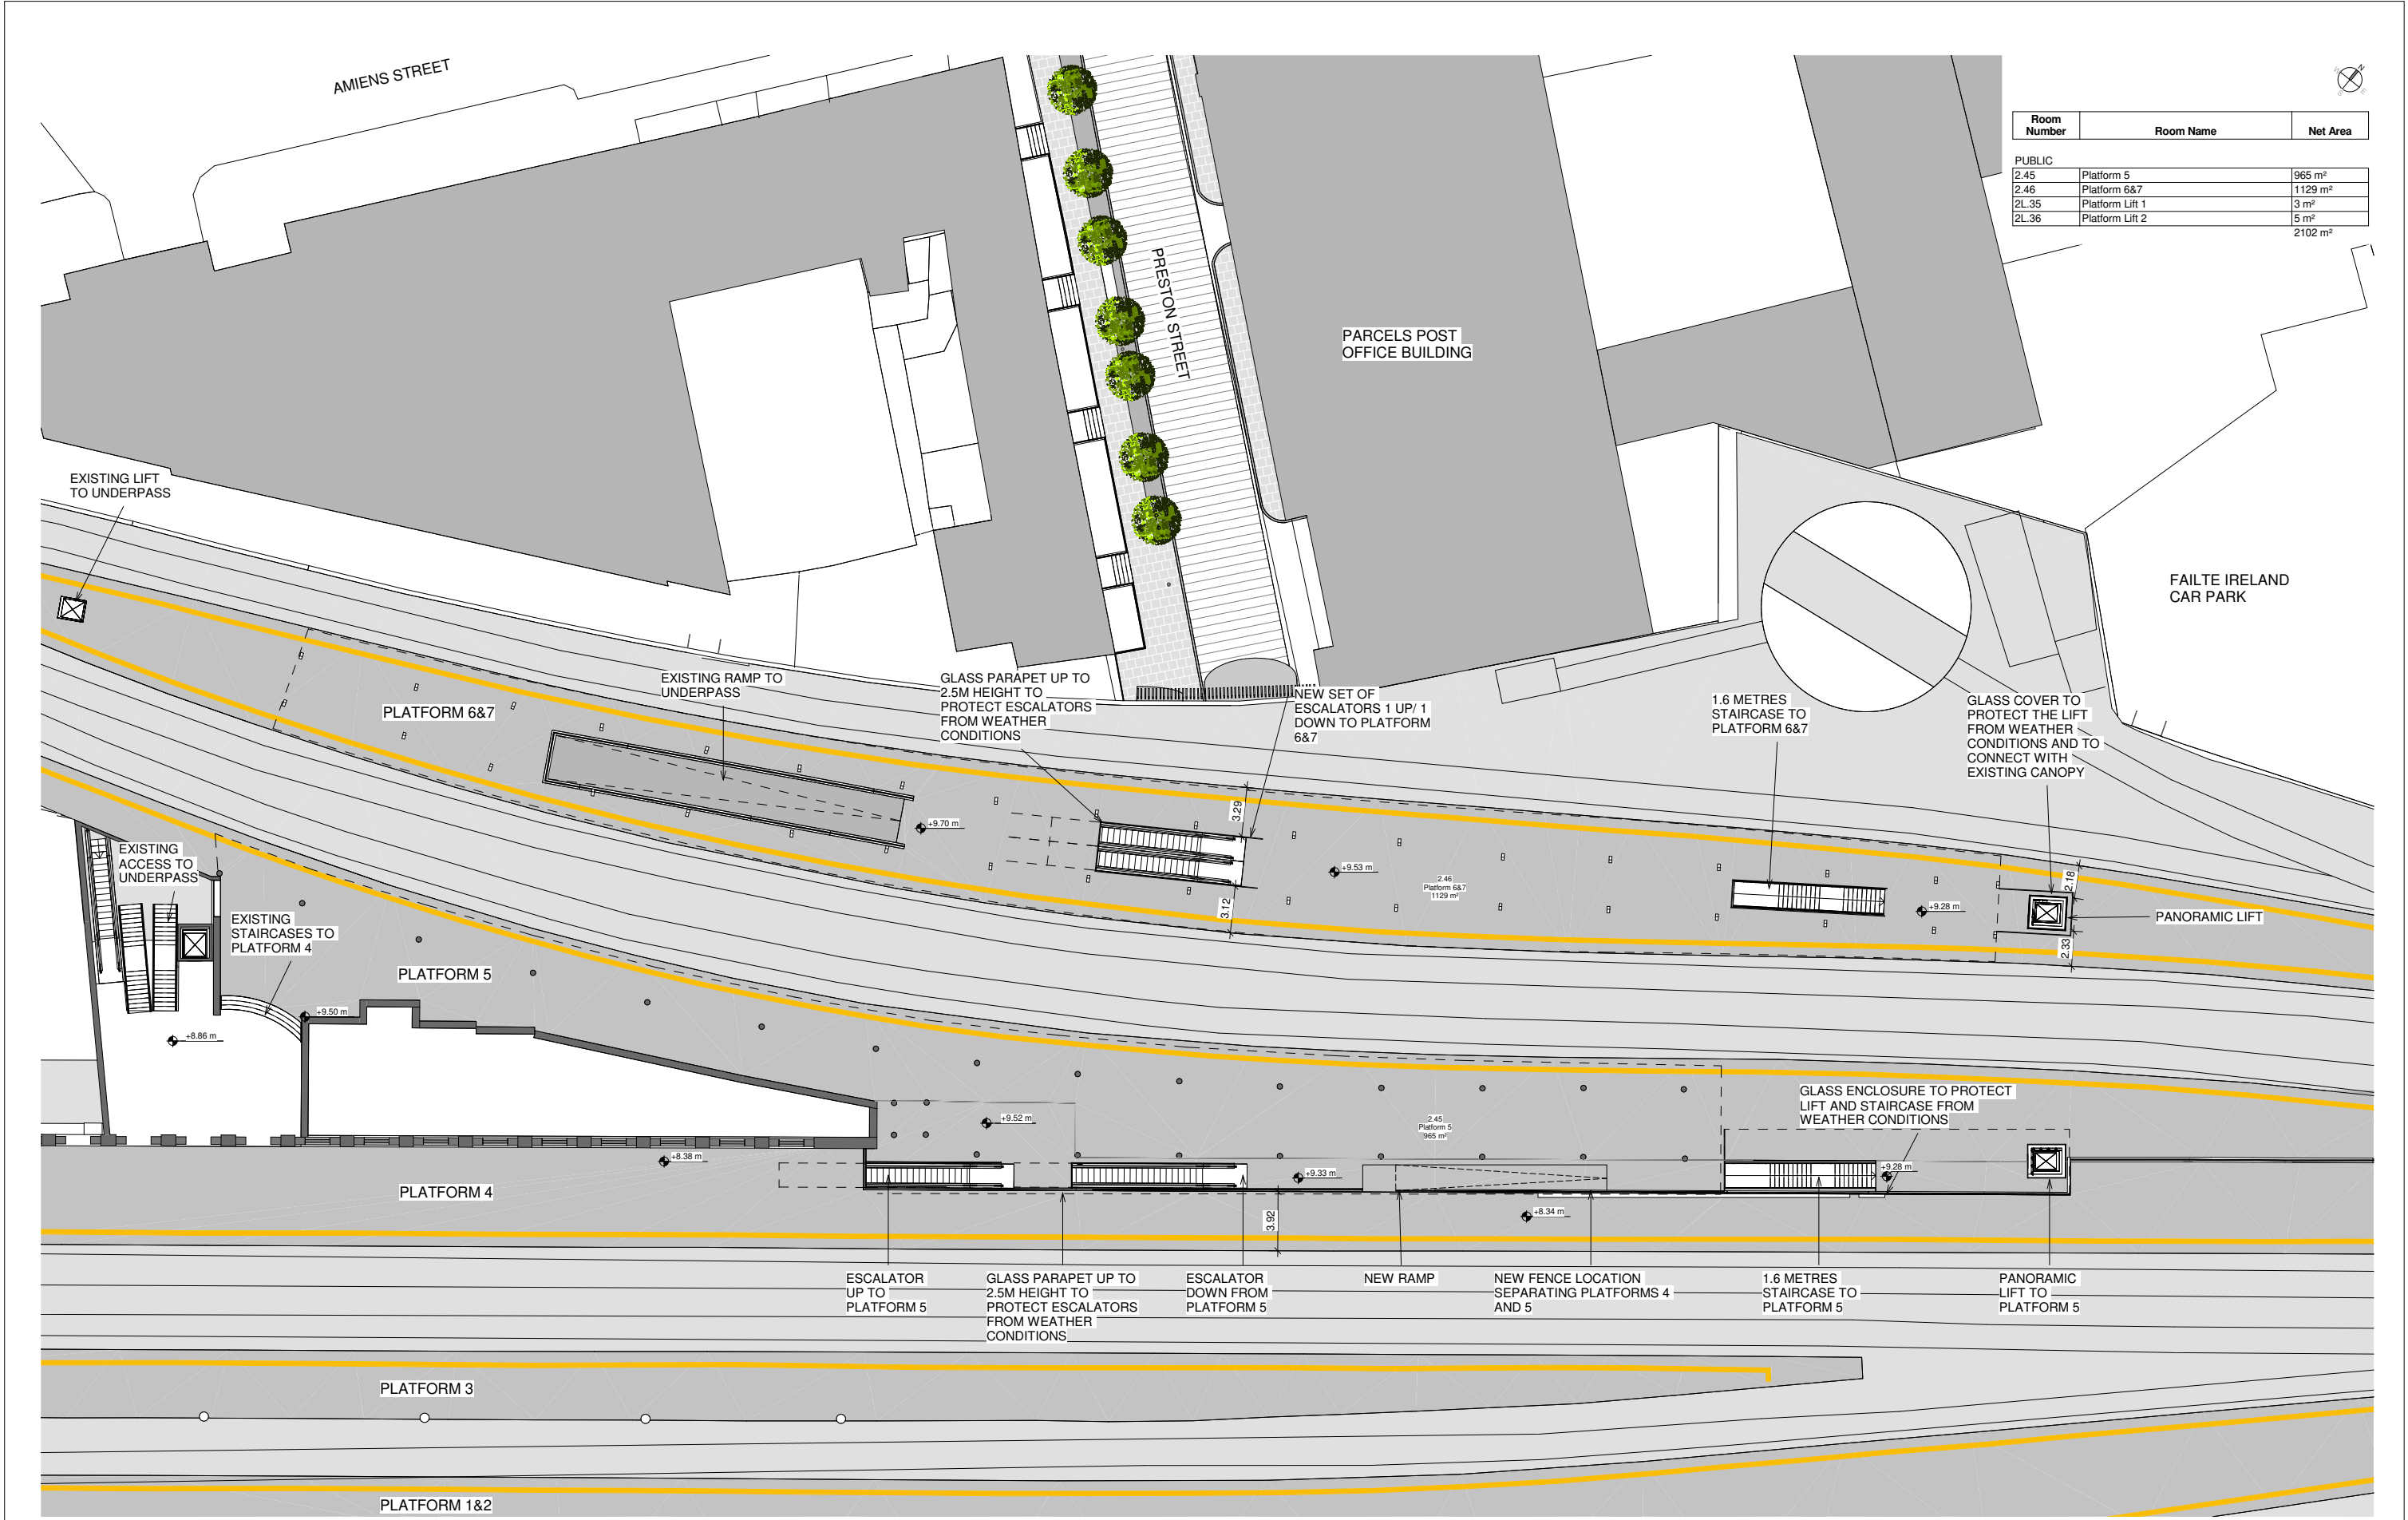

Room Number	Room Name	Net Area
PUBLIC		
2.45	Platform 5	965 m²
2.46	Platform 6&7	1129 m²
2L.35	Platform Lift 1	3 m²
2L.36	Platform Lift 2	5 m²
		2102 m²

V01	April 2022	PLANNING ISSUE	BAC	LA	CCH
REV.	DATE	Description	PRODUCED BY	REVIEWED BY	APPROVED BY
© Irish Rail (2020). This drawing is confidential and the copyright in it is owned by Irish Rail. This drawing must not be either loaned, copied or otherwise reproduced in whole or in part or used for any purpose without the prior permission of Irish Rail. © Ordnance Survey Ireland and Government of Ireland. All O.S. data used for plans are printed under "Copyright Ordnance Survey Ireland". Survey No. 0039720 (OSI Aerial Data or OSI Lidar Data) & Survey No. 2020/OSI_NMA_180 (OSI Vector Data). All elevations are in metres and relate to OSI Geoid Model (OSGM02) Mean Head as defined by existing Project Control. All Co-ordinates are in Irish Transverse Mercator Grid (ITM) as defined by OSI active GPS station Tallaght College (TLLG).					

Client



Consultant



Project



Drawing Title

STATIONS DESIGN
CONNOLLY STATION
PLATFORM LEVEL PLAN

Scale:

1:200 @ A1 - 1:400 @ A3

Drawing Number

Project | Originator | Discipline | Location | Type | Role | Number | Phase

MAY | MDC | ARC | RS02 | DR | A | 0002 | D

Date:

April 2022

Job No:

P/101086

Status:

F1-Approved & accepted

Rev:

V01

Sheet:

1 of 1



Room Number	Room Name	Net Area
BACK OF HOUSE		
1.01	WC for Retail	49 m²
1.02	Storage + Cleaning Room	20 m²
1.03	Staff WC	37 m²
1.04	Ticket Office	17 m²
1.05	Staff Canteen	41 m²
		164 m²
EMERGENCY EXIT		
1.26	Emergency Exit 01	121 m²
1.27	Emergency Exit 02	164 m²
		285 m²
PUBLIC		
1.35	Preston Street Access	134 m²
1.37	Concourse Area	981 m²
1.40	Bicycle Parking	120 m²
1ES.01	Escalator 01	15 m²
1ES.02	Escalator 02	14 m²
1ES.03	Escalator 03	15 m²
1L.01	Lift to Platform 5	5 m²
1L.02	Lift to Platform 6&7	5 m²
1ST.01	Staircase 1	14 m²
1ST.02	Staircase 2	26 m²
		1328 m²

Room Number	Room Name	Net Area
RETAIL		
1.16	Retail Area 01	60 m²
1.17	Retail Area 02	67 m²
1.18	Retail Area 03	66 m²
1.19	Retail Area 04	65 m²
1.20	Retail Area 05	66 m²
		325 m²
TECHNICAL ROOMS		
1.30	TER	49 m²
1.31	Electrical Cabinets	39 m²
1.32	Ventilation Room 01	34 m²
1.34	Ventilation Room 02	79 m²
		202 m²
TOTAL		2303 m²

NOTE:
Retail units are not part of the railway order application.

- BACK OF HOUSE
- EMERGENCY EXIT
- PUBLIC
- RETAIL
- TECHNICAL ROOMS

V01	April 2022	PLANNING ISSUE	BAC	LA	CCH
REV.	DATE	Description	PRODUCED BY	REVIEWED BY	APPROVED BY
© Irish Rail (2020). This drawing is confidential and the copyright in it is owned by Irish Rail. This drawing must not be either loaned, copied or otherwise reproduced in whole or in part or used for any purpose without the prior permission of Irish Rail. © Ordnance Survey Ireland and Government of Ireland. All O.S. data used for plans are printed under "Copyright Ordnance Survey Ireland". Survey No. 0039720 (OSI Aerial Data or OSI Lidar Data) & Survey No. 2020/OSI_NMA_180 (OSI Vector Data). All elevations are in metres and relate to OSI Geoid Model (OSGM02) Mean Head as defined by existing Project Control. All Co-ordinates are in Irish Transverse Mercator Grid (ITM) as defined by OSI active GPS station Tallaght College (TLLG).					

Client



Consultant



Project



Drawing Title

STATIONS DESIGN
CONNOLLY STATION
STREET LEVEL PLAN

Scale:
1:150 @ A1 - 1:300 @ A3

Drawing Number

Project | Originator | Discipline | Location | Type | Role | Number | Phase

MAY | MDC | ARC | RS02 | DR | A | 0003 | D

Date:

Job No:

Status:

Rev:


April 2022

P/101086

F1-Approved & accepted

V01

Sheet: 1 of 1

 






Client	
--------	--

	Consultant
--	------------



STATIONS DESIGN
CONNOLLY STATION
CROSS SECTION

Drawing Number	Project	Originator	Discipline	Location	Type	Role	Number	Phase
	MAY	MDC	ARC	RS02	DR	A	0004	D
Date:	Job No:	Status:	Rev:	Sheet:				
April 2022	P/101086	F1-Approved & accepted	V01	1 of 1				

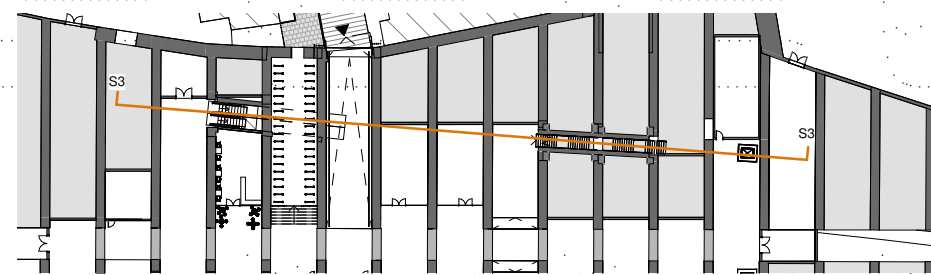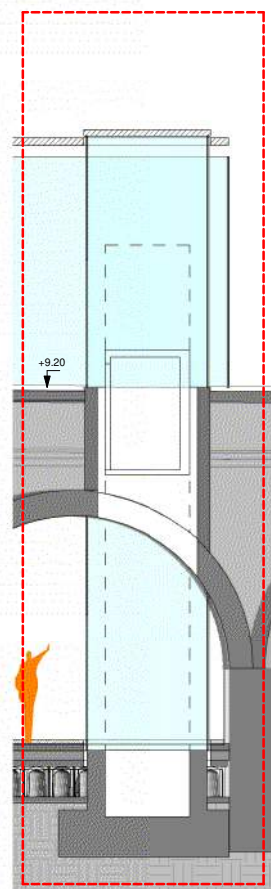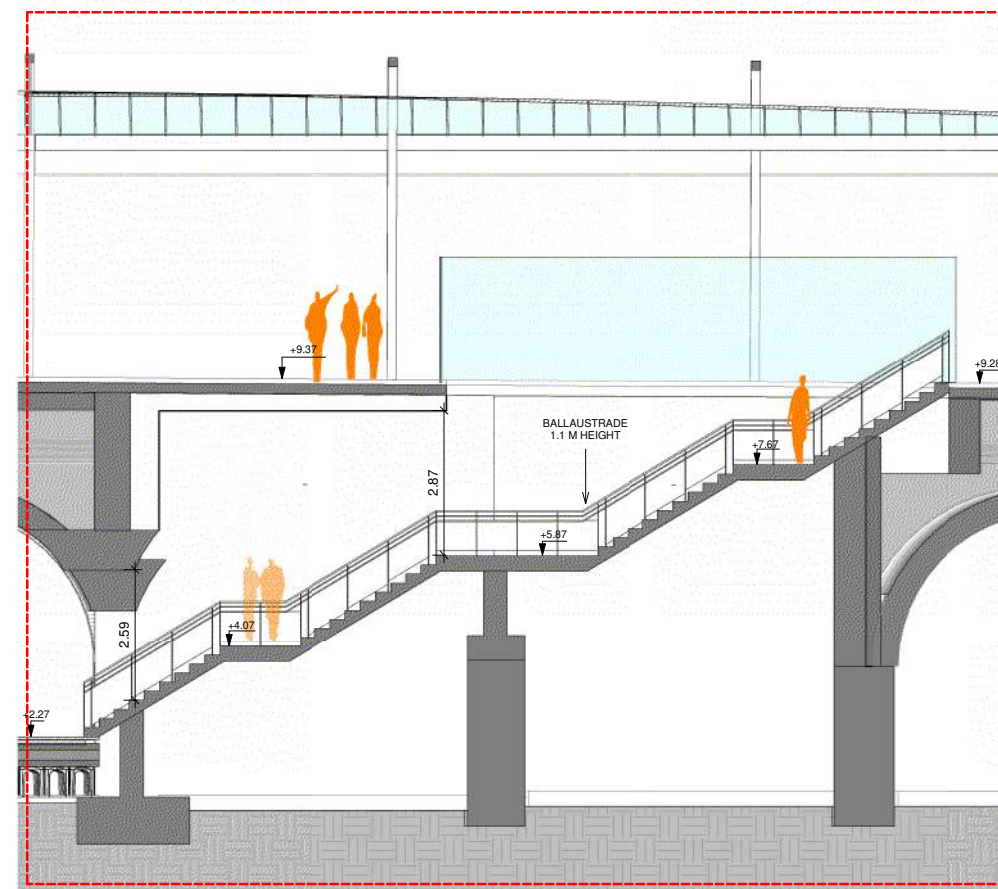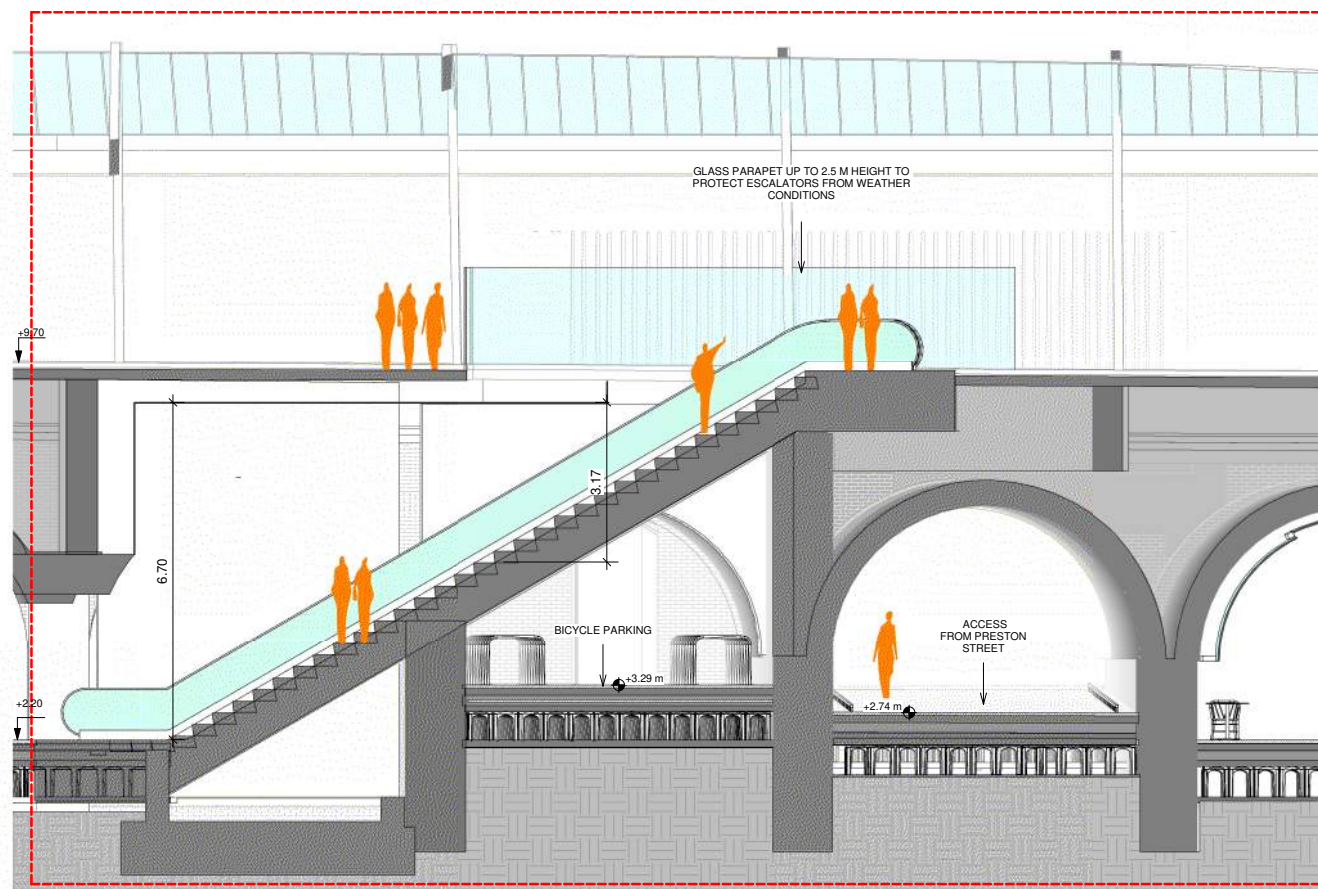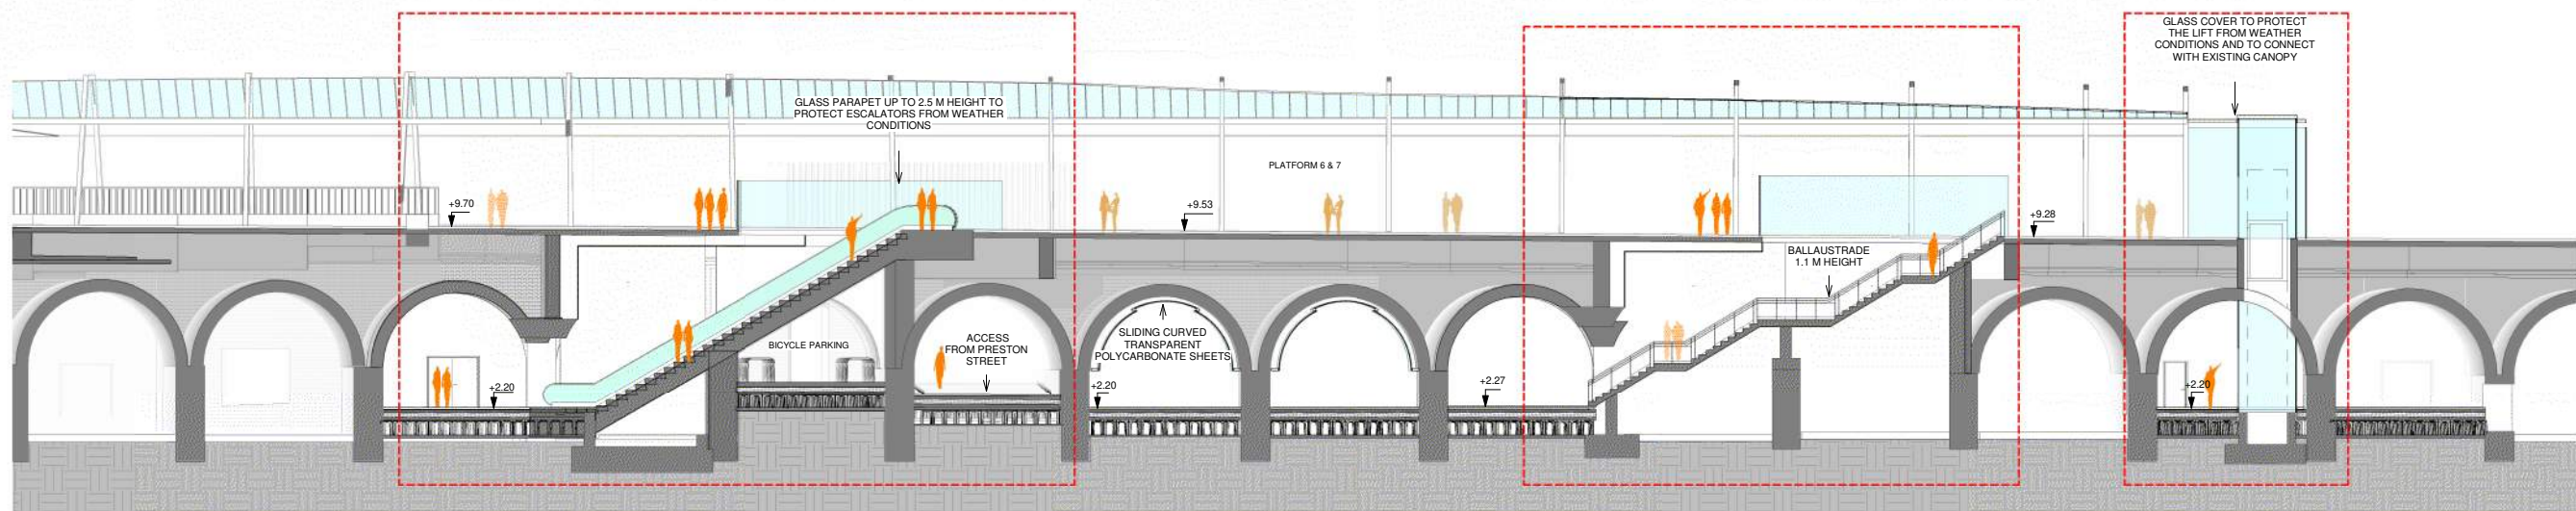

REV.	DATE	DESCRIPTION	PRODUCED BY	REVIEWED BY	APPROVED BY
VD1	April 2022	PLANNING ISSUE	BAC	LA	CCH

© Irish Rail (2020). This drawing is confidential and the copyright in it is owned by Irish Rail. This drawing must not be either loaned, copied or otherwise reproduced in whole or in part or used for any purpose without the prior permission of Irish Rail.
 © Ordnance Survey Ireland and Government of Ireland. All O.S. data used for plans are printed under "Copyright Ordnance Survey Ireland".
 Survey No. 0039720 (OSI Aerial Data or OSI Lidar Data) & Survey No. 2020/OSI_NMA_180 (OSI Vector Data).
 All elevations are in metres and relate to OSI Geoid Model (OSGM02) Mean Head as defined by existing Project Control.
 All Co-ordinates are in Irish Transverse Mercator Grid (ITM) as defined by OSI active GPS station Tallaght College (TLTG).

Client

Tionscail Éireann Project Ireland 2040

NTA Náisiúnta Aonúis Iompará Náisiúnta Transport Authority

lanróid Éireann Irish Rail

Consultant

IDOM


C3

FIROD ROUGHAN & O'DONOVAN


Project

DART+ West


Drawing Title									
STATIONS DESIGN CONNOLLY STATION LONGITUDINAL SECTION									
Scale:	Drawing Number	Project	Originator	Discipline	Location	Type	Role	Number	Phase
1:150 @ A1 - 1:300 @ A3		MAY	MDC	ARC	RS02	DR	A	0005	D
Date: April 2022	Job No: P/101086	Status: F1-Approved & accepted	Rev: V01	Sheet: 1 of 2					

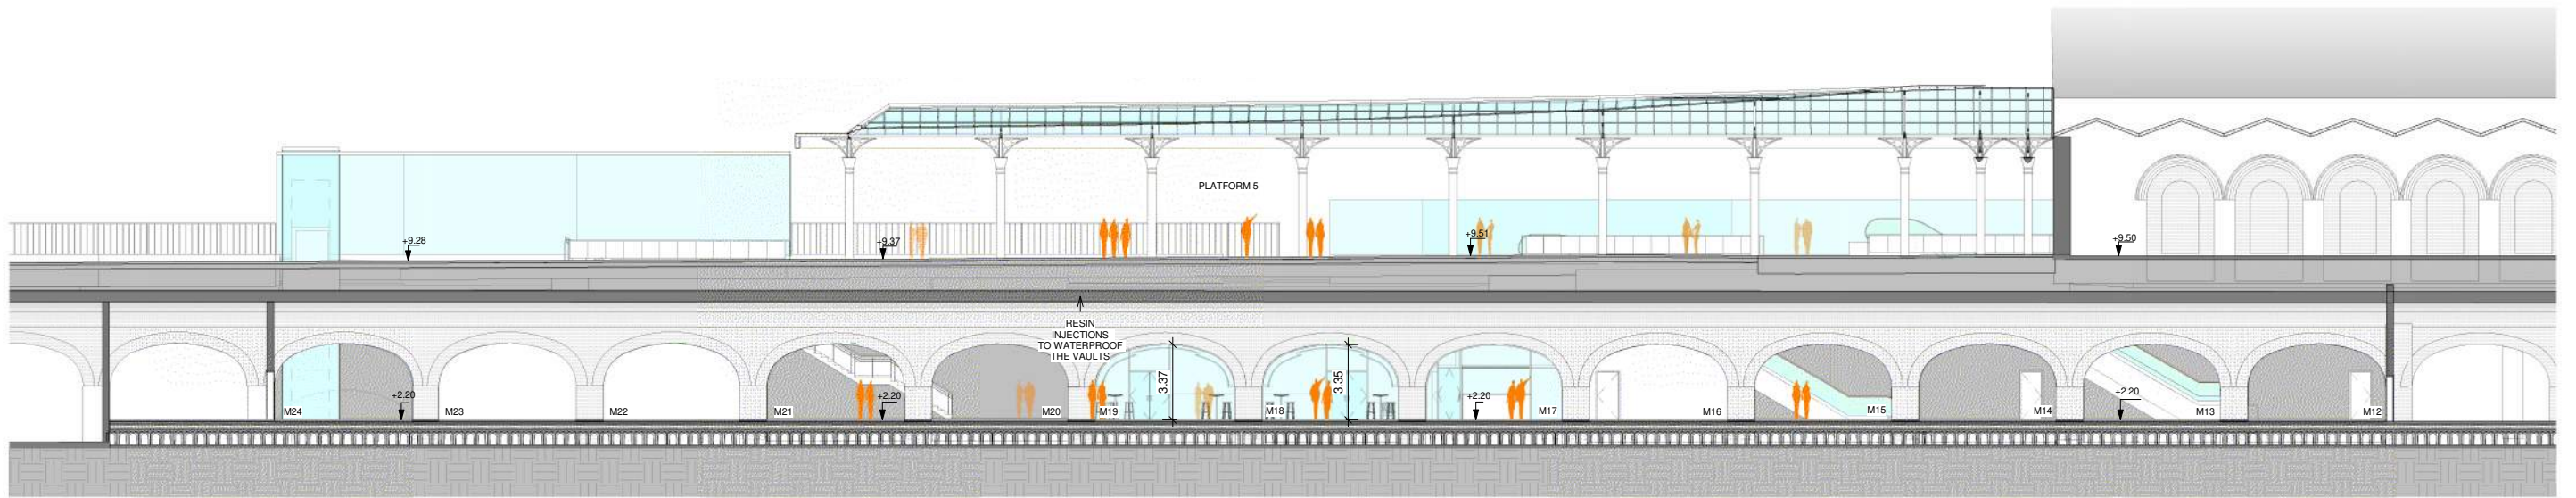

1 | SECTION 4
Scale 1 : 150

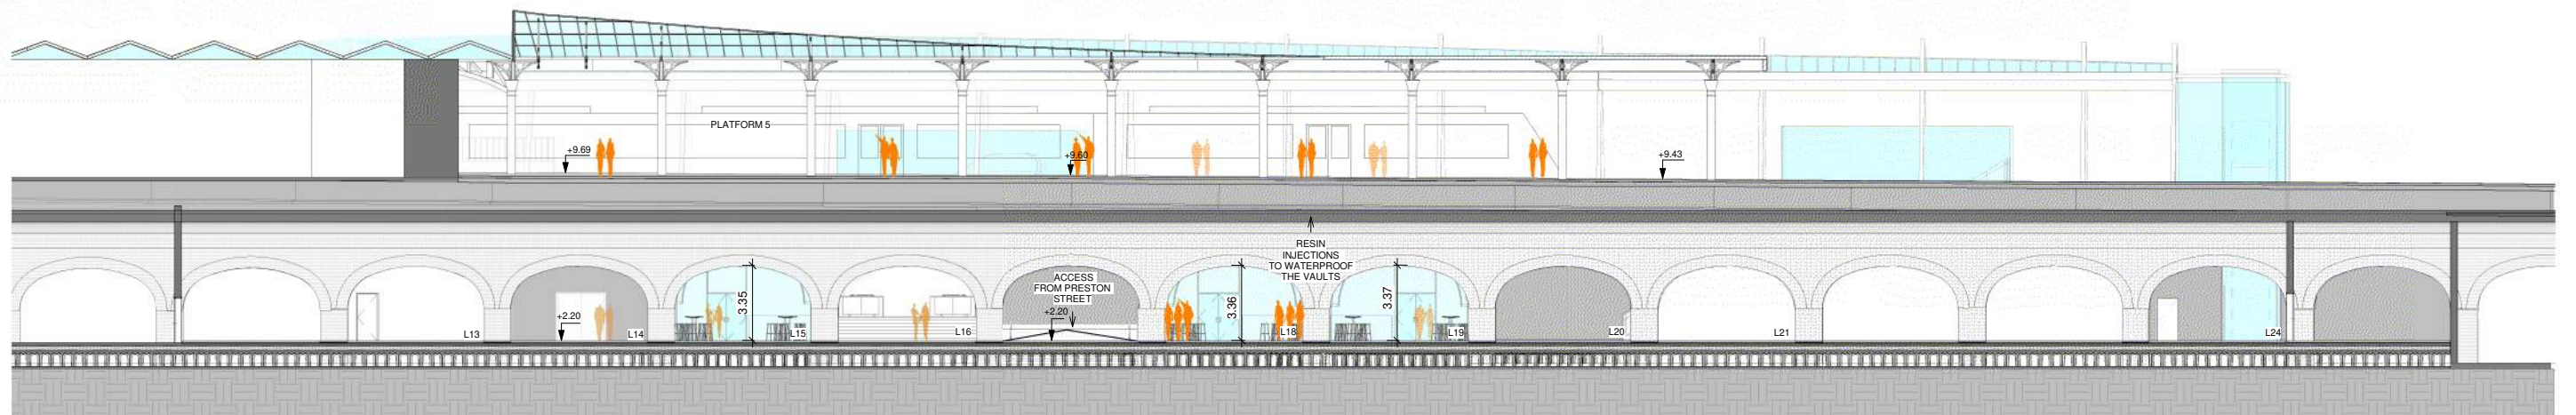

2 | SECTION 5
Scale 1 : 150

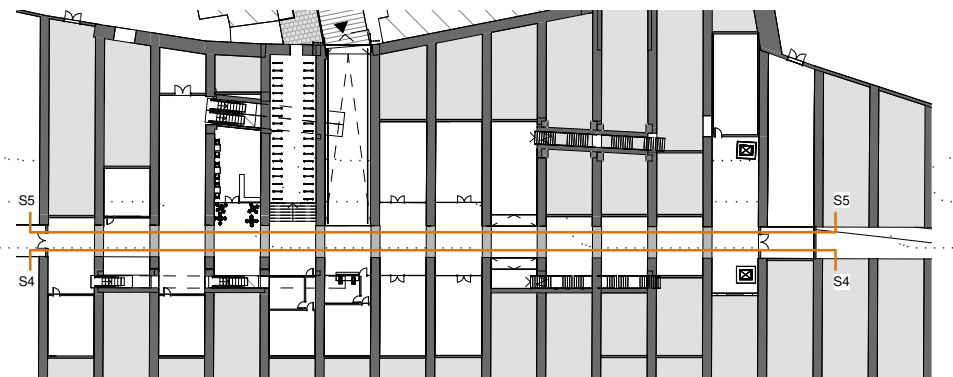

REV.	DATE	DESCRIPTION	PRODUCED BY	REVIEWED BY	APPROVED BY
V01	April 2022	PLANNING ISSUE	BAC	LA	CCH
REV.	DATE	DESCRIPTION	PRODUCED BY	REVIEWED BY	APPROVED BY

© Irish Rail (2020). This drawing is confidential and the copyright in it is owned by Irish Rail. This drawing must not be either loaned, copied or otherwise reproduced in whole or in part or used for any purpose without the prior permission of Irish Rail.
© Ordnance Survey Ireland and Government of Ireland. All O.S. data used for plans are printed under "Copyright Ordnance Survey Ireland".
Survey No. 0039720 (OSI Aerial Data or OSI Lidar Data) & Survey No. 2020/OSI_NMA_180 (OSI Vector Data).
All elevations are in metres and relate to OSI Geoid Model (OSGM02) Mean Head as defined by existing Project Control.
All Co-ordinates are in Irish Transverse Mercator Grid (ITM) as defined by OSI active GPS station Tallaght College (TLLG).

Client



Consultant



Project




Drawing Title									
STATIONS DESIGN CONNOLLY STATION LONGITUDINAL SECTION									
Scale:		Drawing Number							
1:150 @ A1 - 1:300 @ A3		MAY MDC ARC RS02 DR A 0005 D							
Date: April 2022		Job No: P/101086		Status: F1-Approved & accepted			Rev: V01		Sheet: 2 of 2




1 | ELEVATION 1
Scale 1 : 150




2 | ELEVATION 2
Scale 1 : 150

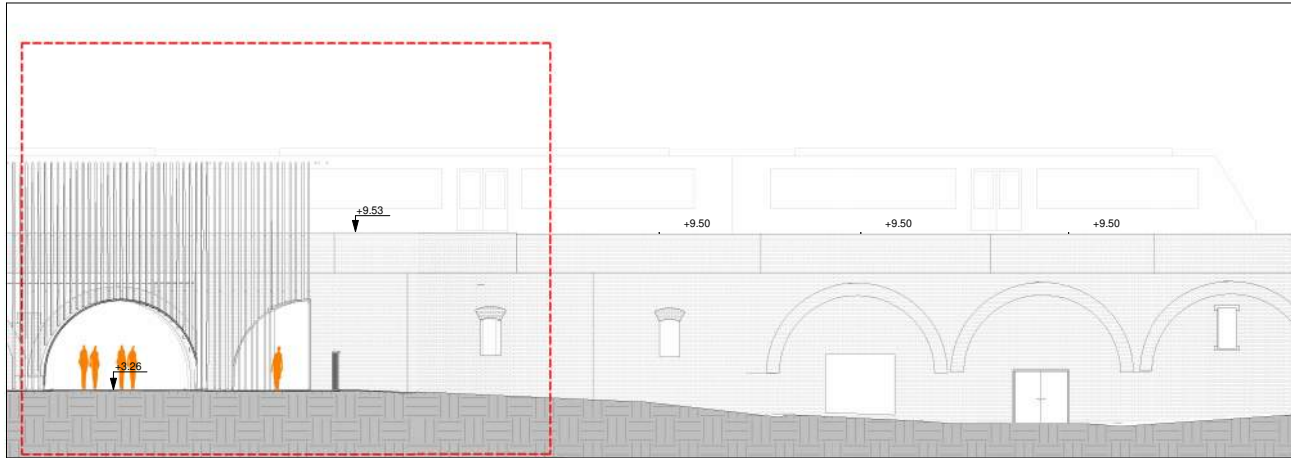

3 | ELEVATION 3
Scale 1 : 150

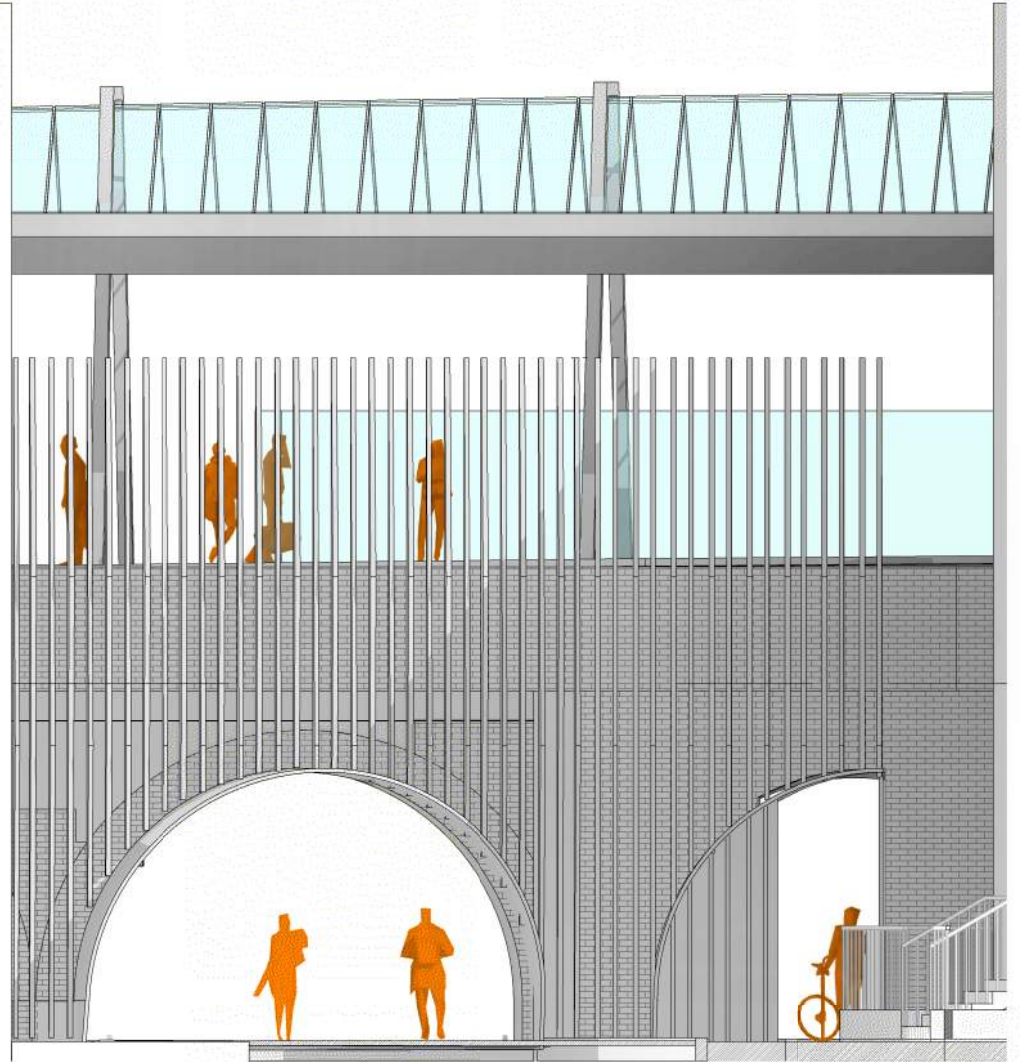

4 | ELEVATION 3. DETAIL
Scale

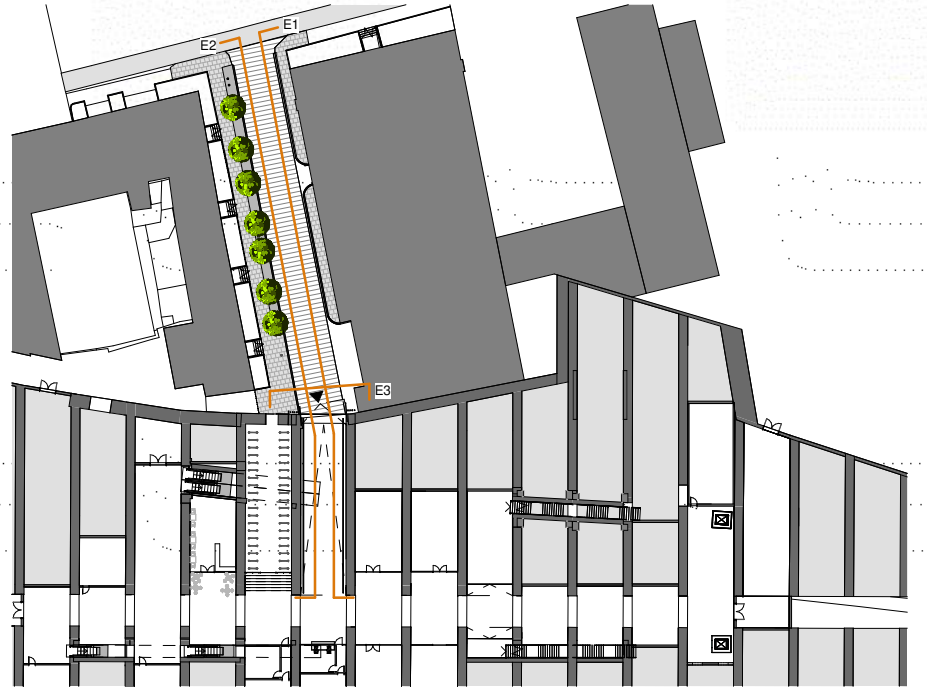


REV.	DATE	DESCRIPTION	PRODUCED BY	REVIEWED BY	APPROVED BY
VD1	April 2022	PLANNING ISSUE	BAC	LA	CCH
© Irish Rail (2020). This drawing is confidential and the copyright in it is owned by Irish Rail. This drawing must not be either loaned, copied or otherwise reproduced in whole or in part or used for any purpose without the prior permission of Irish Rail. © Ordnance Survey Ireland and Government of Ireland. All O.S. data used for plans are printed under "Copyright Ordnance Survey Ireland". Survey No. 0039720 (OSI Aerial Data or OSI Lidar Data) & Survey No. 2020/OSI_NMA_180 (OSI Vector Data). All elevations are in metres and relate to OSI Geoid Model (OSGM02) Mean Head as defined by existing Project Control. All Co-ordinates are in Irish Transverse Mercator Grid (ITM) as defined by OSI active GPS station Tallaght College (TLLG).					

Client	Tionscatal Éireann Project Ireland 2040	NTA Údaráis Náisiúnta Iompartha National Transport Authority	Iarnród Éireann Irish Rail
Consultant	IDOM	C3	ROD ROGHAN & O'DONOVAN

Project	DART+ West
---------	---------------

Drawing Title	STATIONS DESIGN CONNOLLY STATION ELEVATIONS									
Scale:	1:150 @ A1 - 1:300 @ A3									
Drawing Number	Project	Originator	Discipline	Location	Type	Role	Number	Phase		
Date:	MAY	MDC	ARC	RS02	DR	A	0006	D		
Job No:	P/101086	Status:	F1-Approved & accepted					Rev:	V01	Sheet: 1 of 1

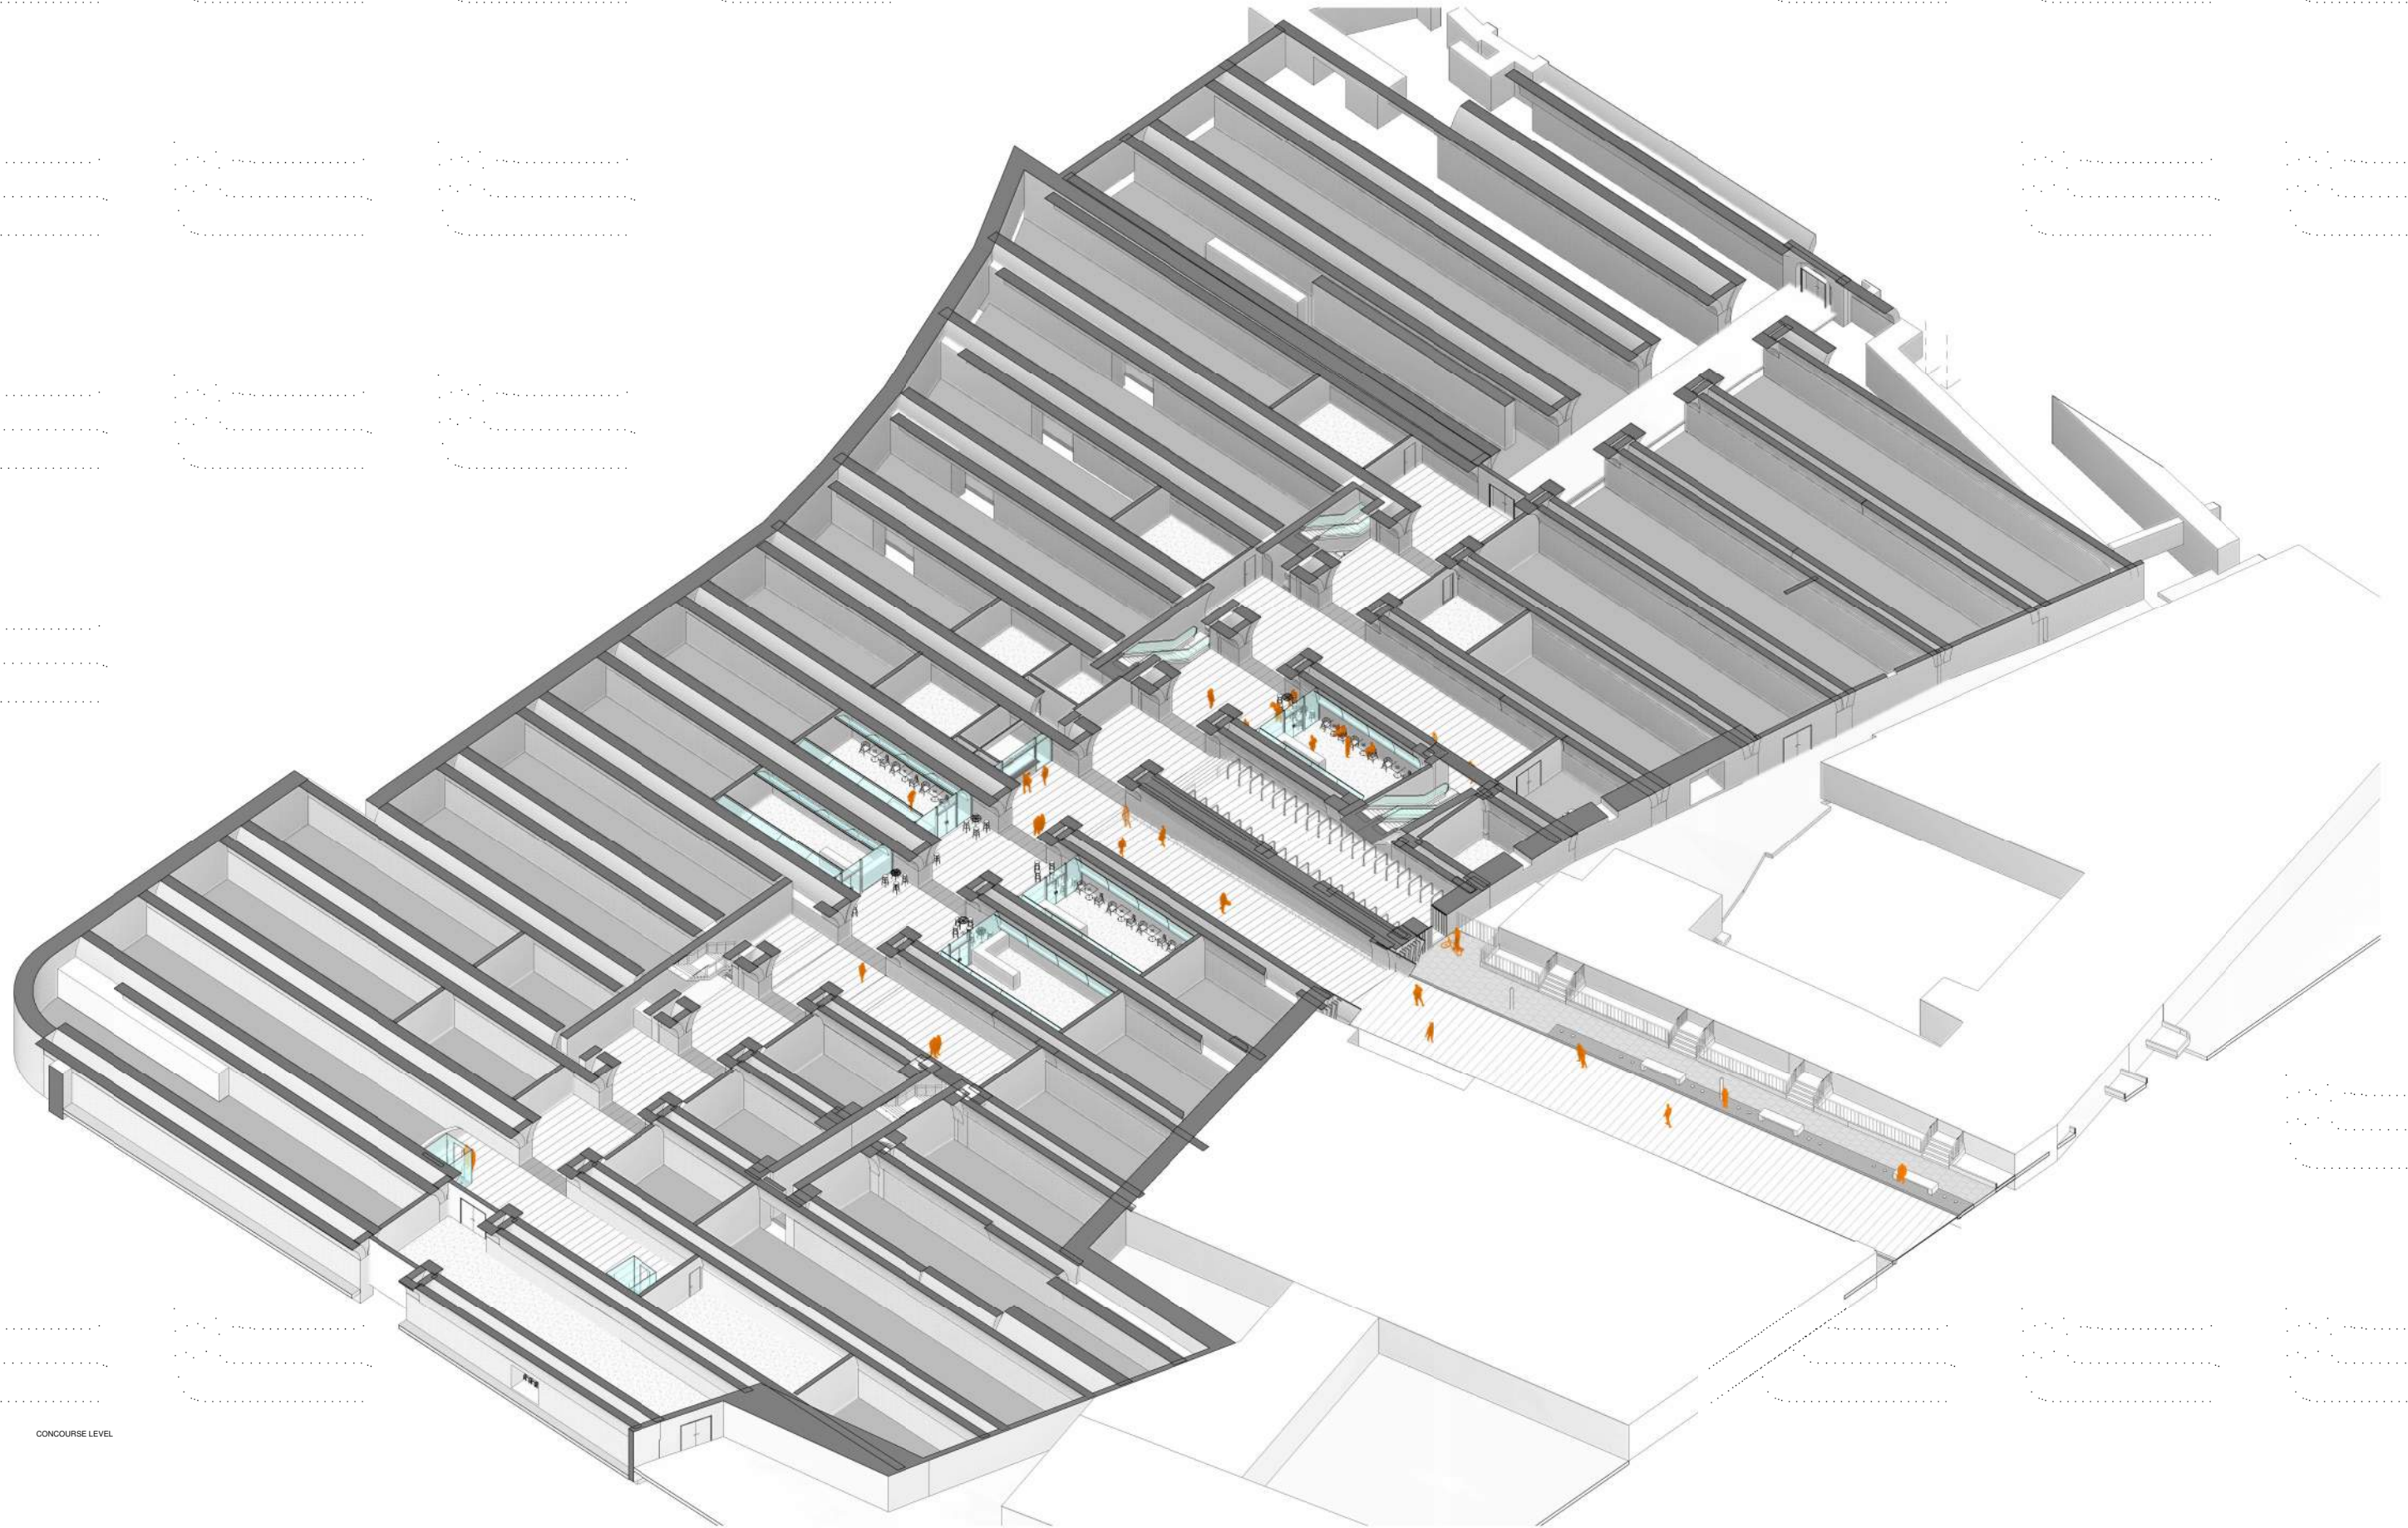



CONCOURSE LEVEL

V01	April 2022	PLANNING ISSUE	BAC	LA	CCH
REV.	DATE	DESCRIPTION	PRODUCED BY	REVIEWED BY	APPROVED BY
© Irish Rail (2020). This drawing is confidential and the copyright in it is owned by Irish Rail. This drawing must not be either loaned, copied or otherwise reproduced in whole or in part or used for any purpose without the prior permission of Irish Rail. © Ordnance Survey Ireland and Government of Ireland. All O.S. data used for plans are printed under "Copyright Ordnance Survey Ireland" Survey No. 0039720 (OS Aerial Data or OS Lidar Data) & Survey No. 2020/OSI_NMA_180 (OSI Vector Data). All elevations are in metres and relate to OSI Geoid Model (OSGM02) Mean Head as defined by existing Project Control. All Co-ordinates are in Irish Transverse Mercator Grid (ITM) as defined by OSI active GPS station Tallaght College (TLLG).					

Client	  
Consultant	  


Project	
---------	---

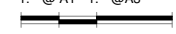Drawing Title	STATIONS DESIGN CONNOLLY STATION AXONOMETRIC VIEWS									
Scale:	1:--- @ A1 - 1:--- @A3 									
Drawing Number	Project	Originator	Discipline	Location	Type	Role	Number	Phase		
	MAY	MDC	ARC	RS02	DR	A	0007	D		
Date:	April 2022	Job No:	P/101086	Status:	F1-Approved & accepted			Rev:	V01	Sheet: 1 of 4

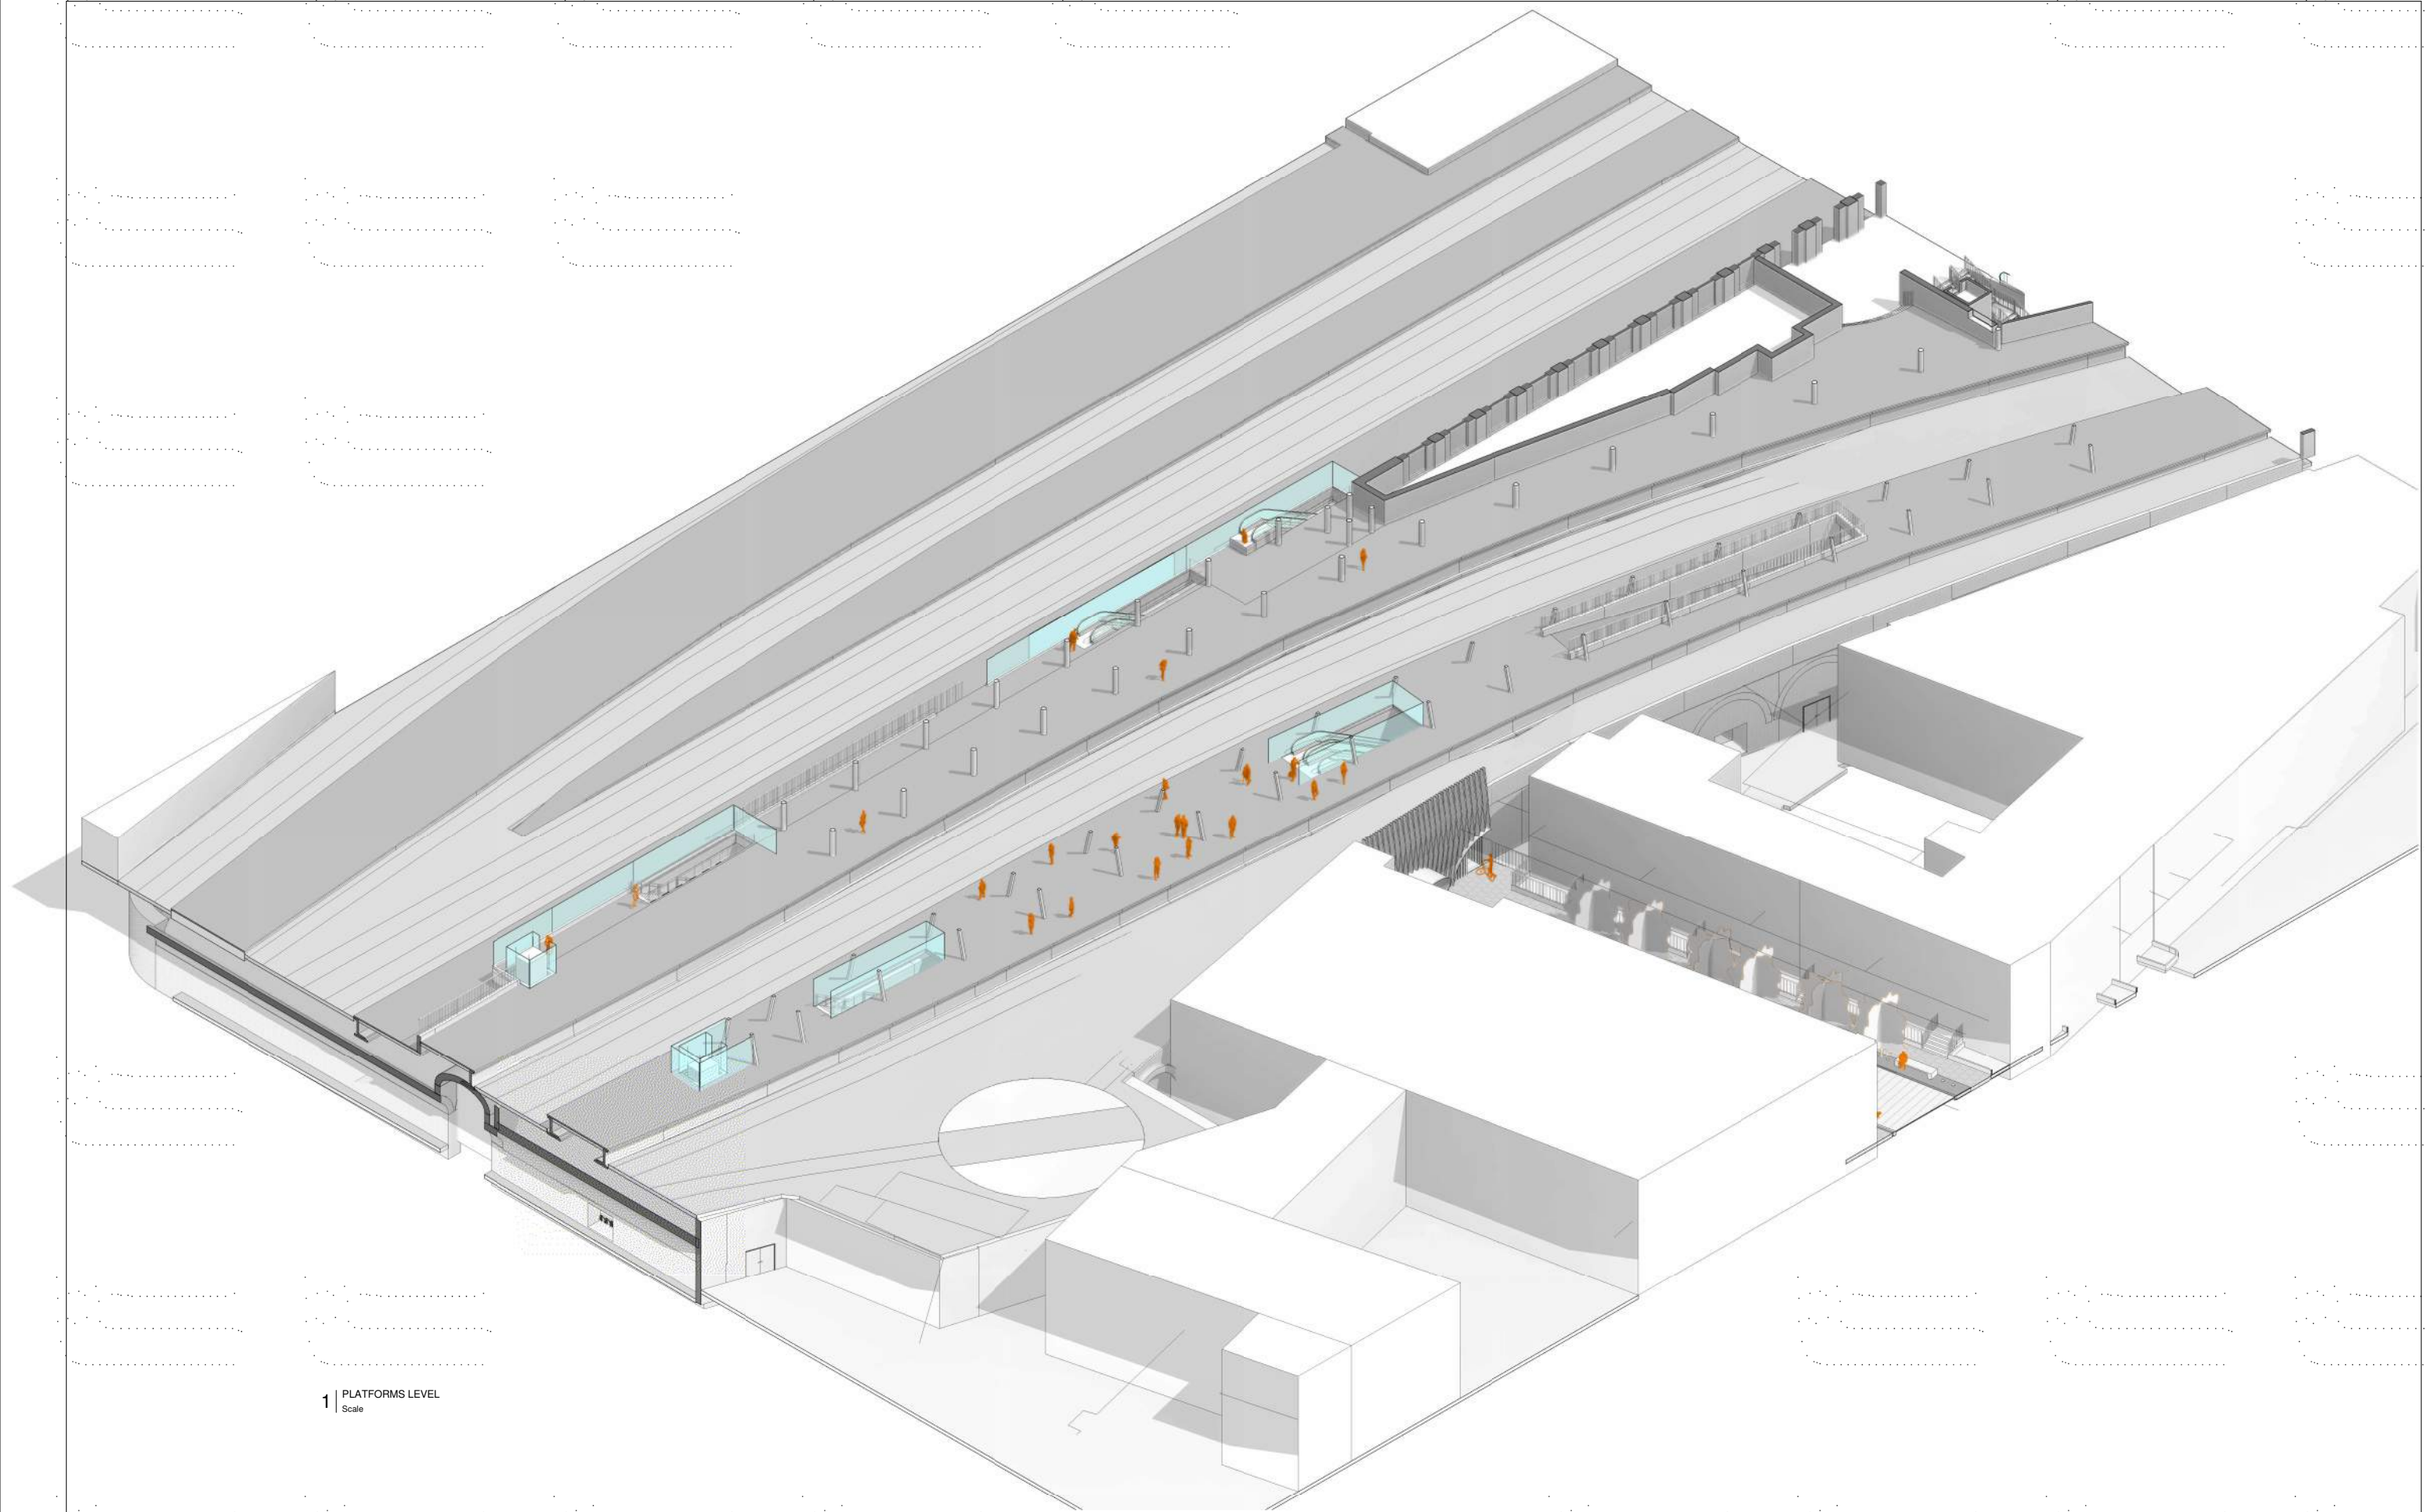

1 | PLATFORMS LEVEL
Scale

						Client			Project			Drawing Title																			
						  						STATIONS DESIGN CONNOLLY STATION AXONOMETRIC VIEWS																			
V01	April 2022	PLANNING ISSUE	BAC	LA	CCH	Consultant			IDOM  			Scale:		Drawing Number		Project		Originator		Discipline		Location		Type		Role		Number		Phase	
REV.	DATE	Description	PRODUCED BY	REVIEWED BY	APPROVED BY							1:--- @ A1 - 1:--- @A3		MAY		MDC		ARC		RS02		DR		A		0007		D			
© Irish Rail (2020). This drawing is confidential and the copyright in it is owned by Irish Rail. This drawing must not be either loaned, copied or otherwise reproduced in whole or in part or used for any purpose without the prior permission of Irish Rail. © Ordnance Survey Ireland and Government of Ireland. All O.S. data used for plans are printed under "Copyright Ordnance Survey Ireland" Survey No. 0039720 (OSI Aerial Data or OSI Lidar Data) & Survey No. 2020/OSI_NMA_180 (OSI Vector Data). All elevations are in metres and relate to OSI Geoid Model (OSGM02) Mean Head as defined by existing Project Control. All Co-ordinates are in Irish Transverse Mercator Grid (ITM) as defined by OSI active GPS station Tallaght College (TLLG).																															

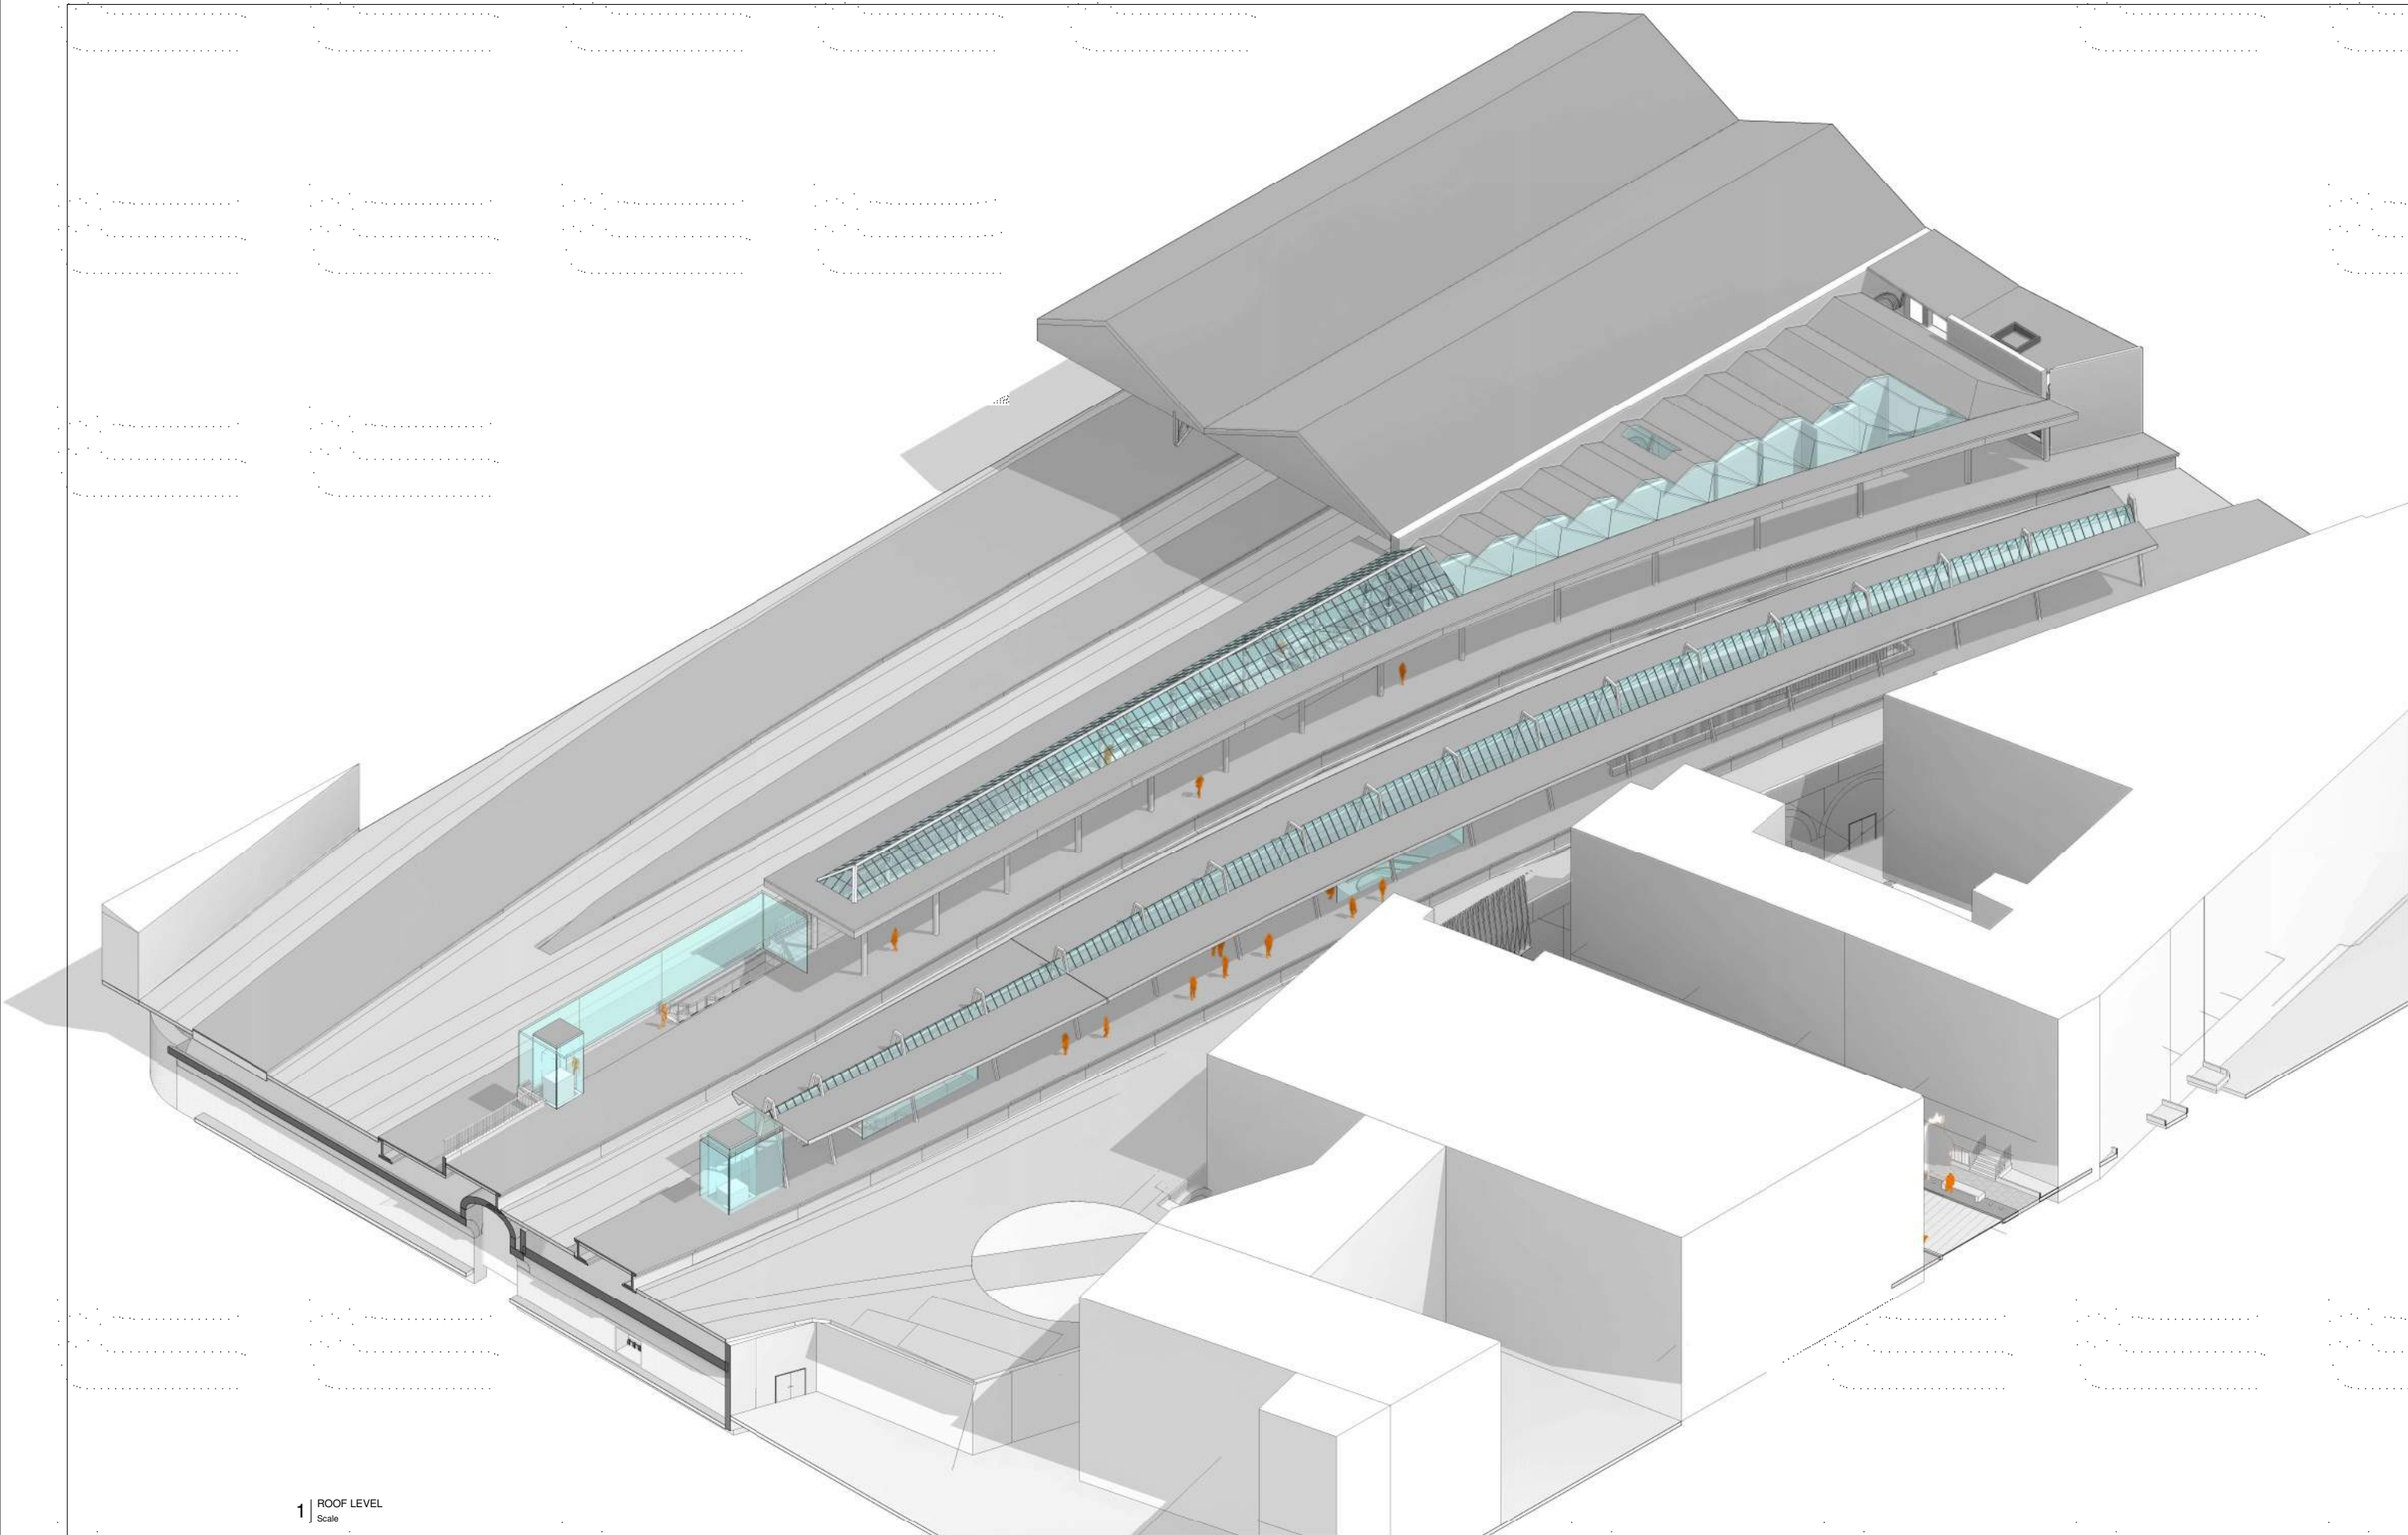


1 | ROOF LEVEL
Scale

REV.	DATE	DESCRIPTION	PRODUCED BY	REVIEWED BY	APPROVED BY
V01	April 2022	PLANNING ISSUE	BAC	LA	CCH
© Irish Rail (2020). This drawing is confidential and the copyright in it is owned by Irish Rail. This drawing must not be either loaned, copied or otherwise reproduced in whole or in part or used for any purpose without the prior permission of Irish Rail. © Ordnance Survey Ireland and Government of Ireland. All O.S. data used for plans are printed under "Copyright Ordnance Survey Ireland" Survey No. 0039720 (OSI Aerial Data or OSI Lidar Data) & Survey No. 2020/OSI_NMA_180 (OSI Vector Data). All elevations are in metres and relate to OSI Geoid Model (OSGM02) Mean Head as defined by existing Project Control. All Co-ordinates are in Irish Transverse Mercator Grid (ITM) as defined by OSI active GPS station Tallaght College (TLLG).					

Client	  
Consultant	  

Project	
---------	---

Drawing Title	STATIONS DESIGN CONNOLLY STATION AXONOMETRIC VIEWS									
Scale:	1:--- @ A1 - 1:--- @A3 									
Drawing Number	Project	Originator	Discipline	Location	Type	Role	Number	Phase		
Date:	MAY	MDC	ARC	RS02	DR	A	0007	D		
Job No:	April 2022	P/101086	Status:	F1-Approved & accepted			Rev:	V01	Sheet: 3 of 4	

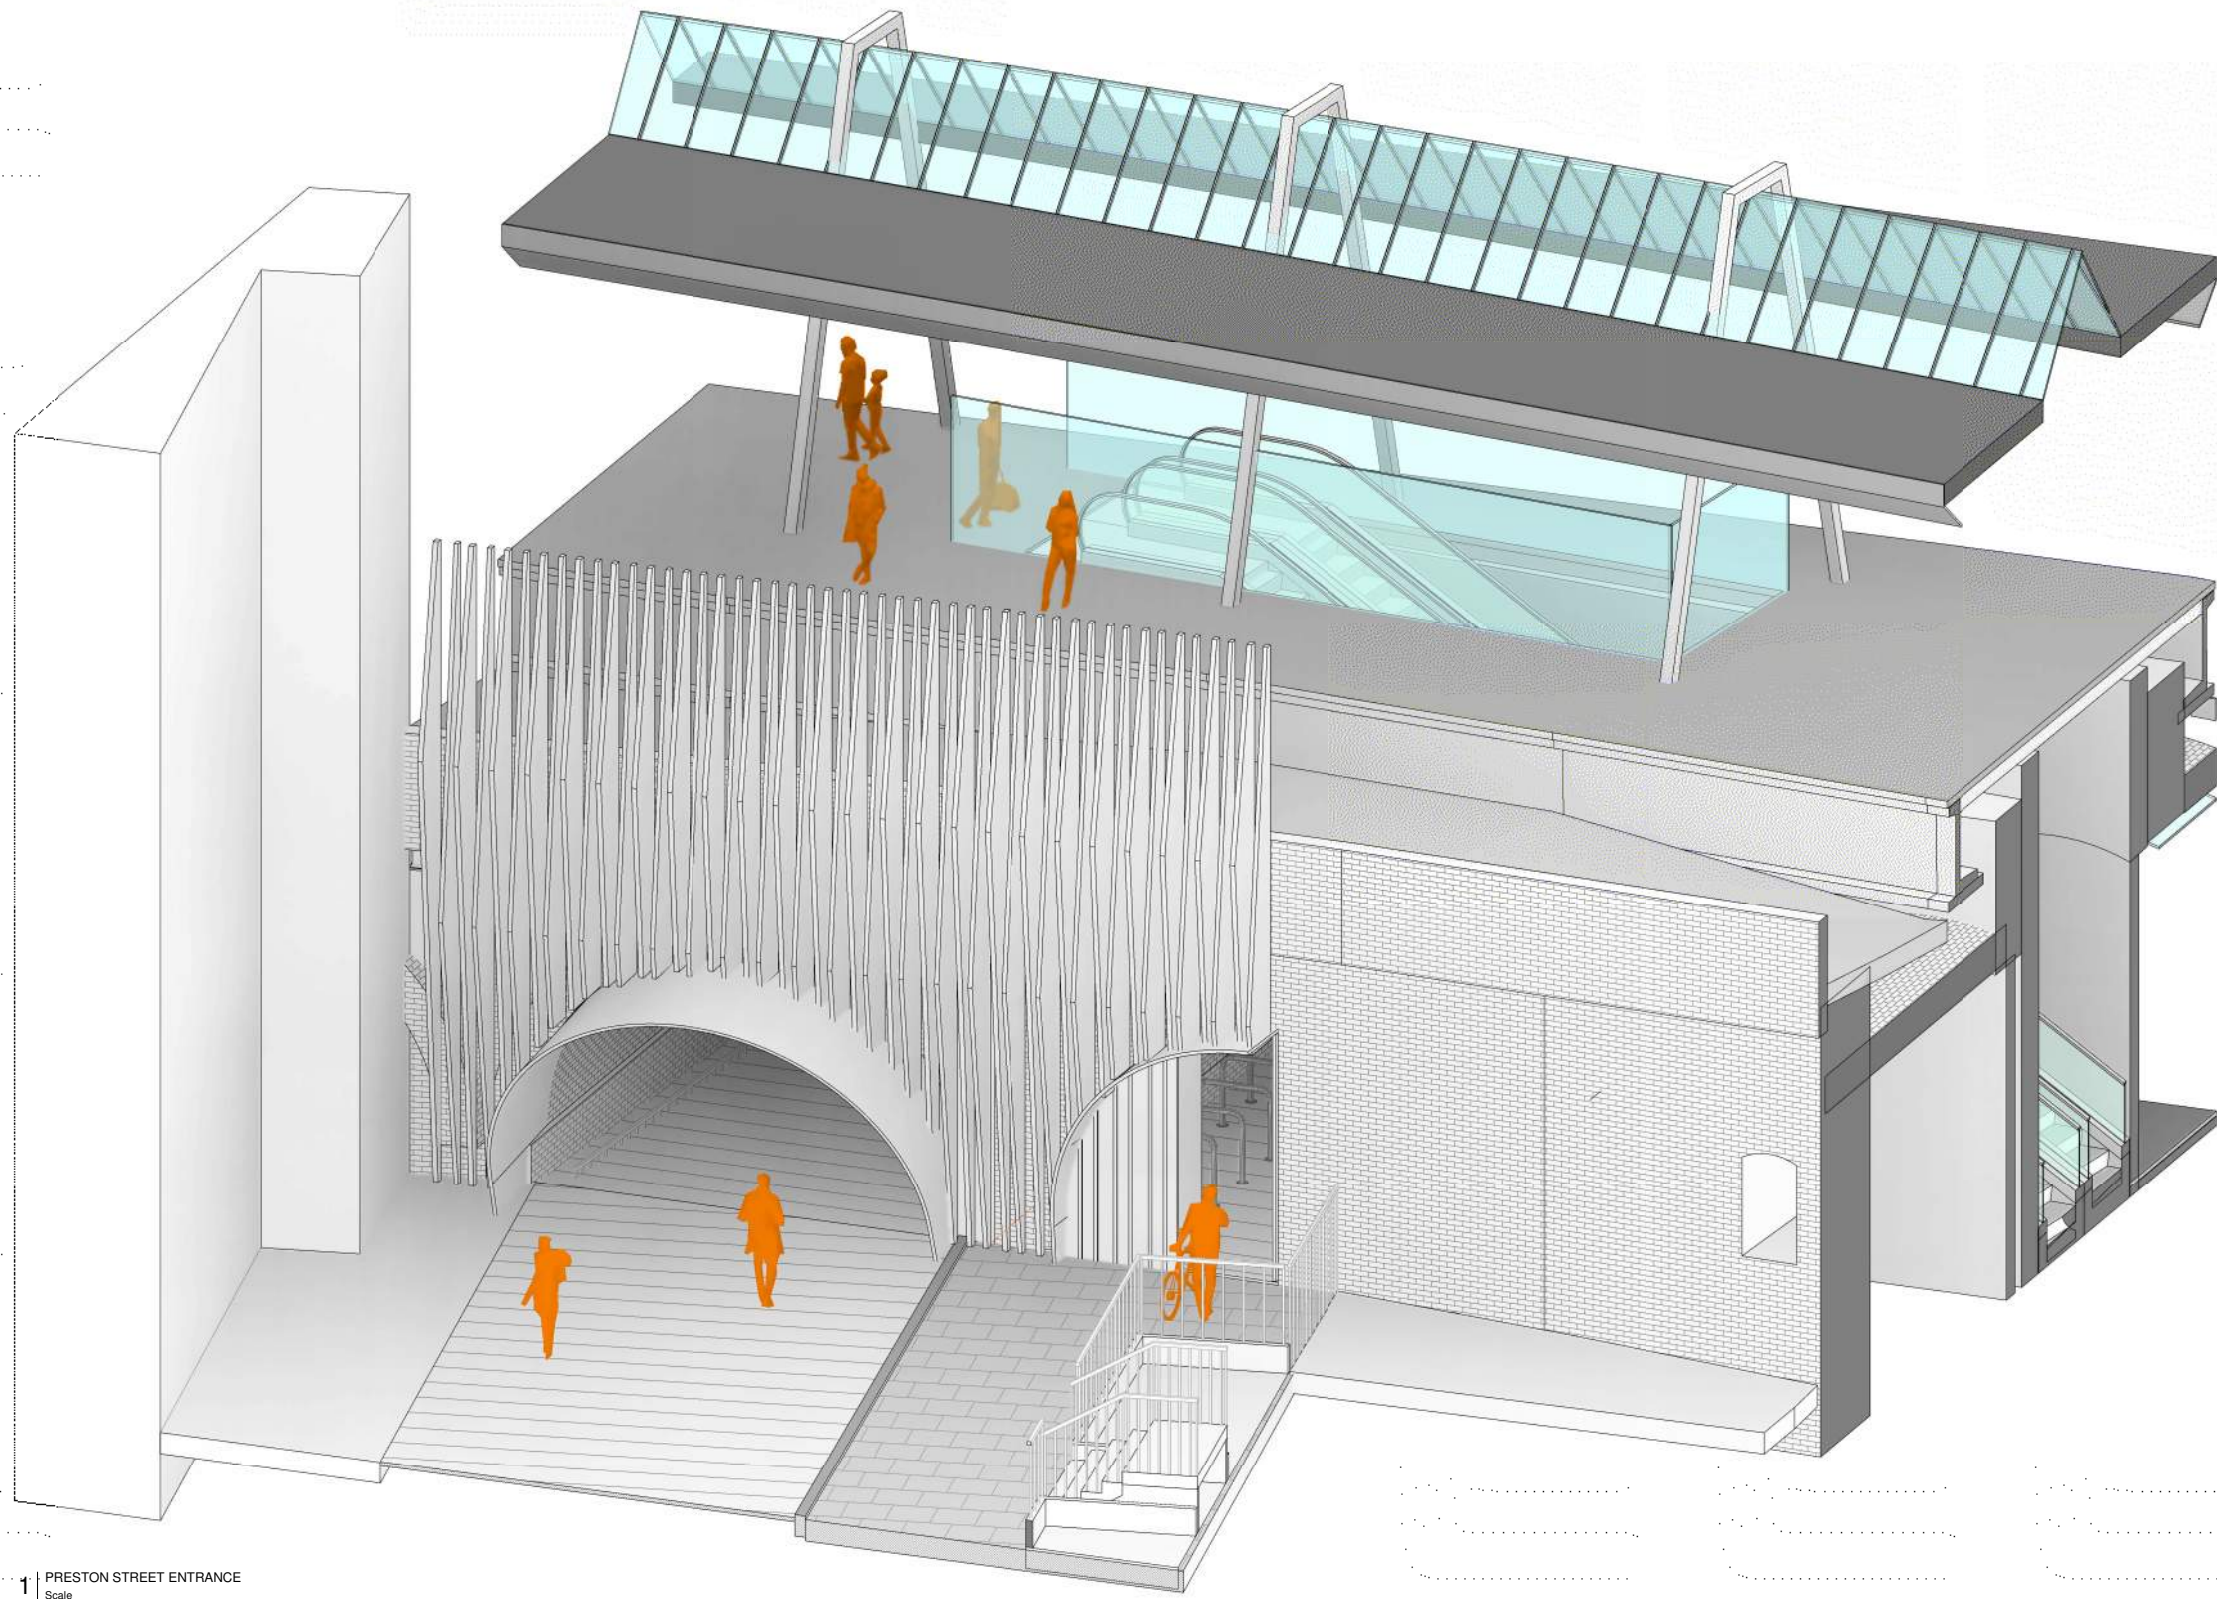

1 | PRESTON STREET ENTRANCE
Scale

REV.	DATE	DESCRIPTION	PRODUCED BY	REVIEWED BY	APPROVED BY
V01	April 2022	PLANNING ISSUE	BAC	LA	CCH
© Irish Rail (2020). This drawing is confidential and the copyright in it is owned by Irish Rail. This drawing must not be either loaned, copied or otherwise reproduced in whole or in part or used for any purpose without the prior permission of Irish Rail. © Ordnance Survey Ireland and Government of Ireland. All O.S. data used for plans are printed under "Copyright Ordnance Survey Ireland". Survey No. 0039720 (OSI Aerial Data or OSI Lidar Data) & Survey No. 2020/OSI_NMA_180 (OSI Vector Data). All elevations are in metres and relate to OSI Geoid Model (OSGM02) Mean Head as defined by existing Project Control. All Co-ordinates are in Irish Transverse Mercator Grid (ITM) as defined by OSI active GPS station Tallaght College (TLLG).					

Client



Consultant




Project



Drawing Title

STATIONS DESIGN
CONNOLLY STATION
AXONOMETRIC VIEWS

Scale:

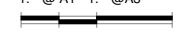1:--- @ A1 - 1:--- @A3


Drawing Number

Project | Originator | Discipline | Location | Type | Role | Number | Phase
MAY MDC ARC RS02 DR A 0007 D

Date:

April 2022

Job No:

P/101086

Status:

F1-Approved & accepted

Rev:



V01

Sheet:

4 of 4



1 | PLAN
Scale 1 : 100

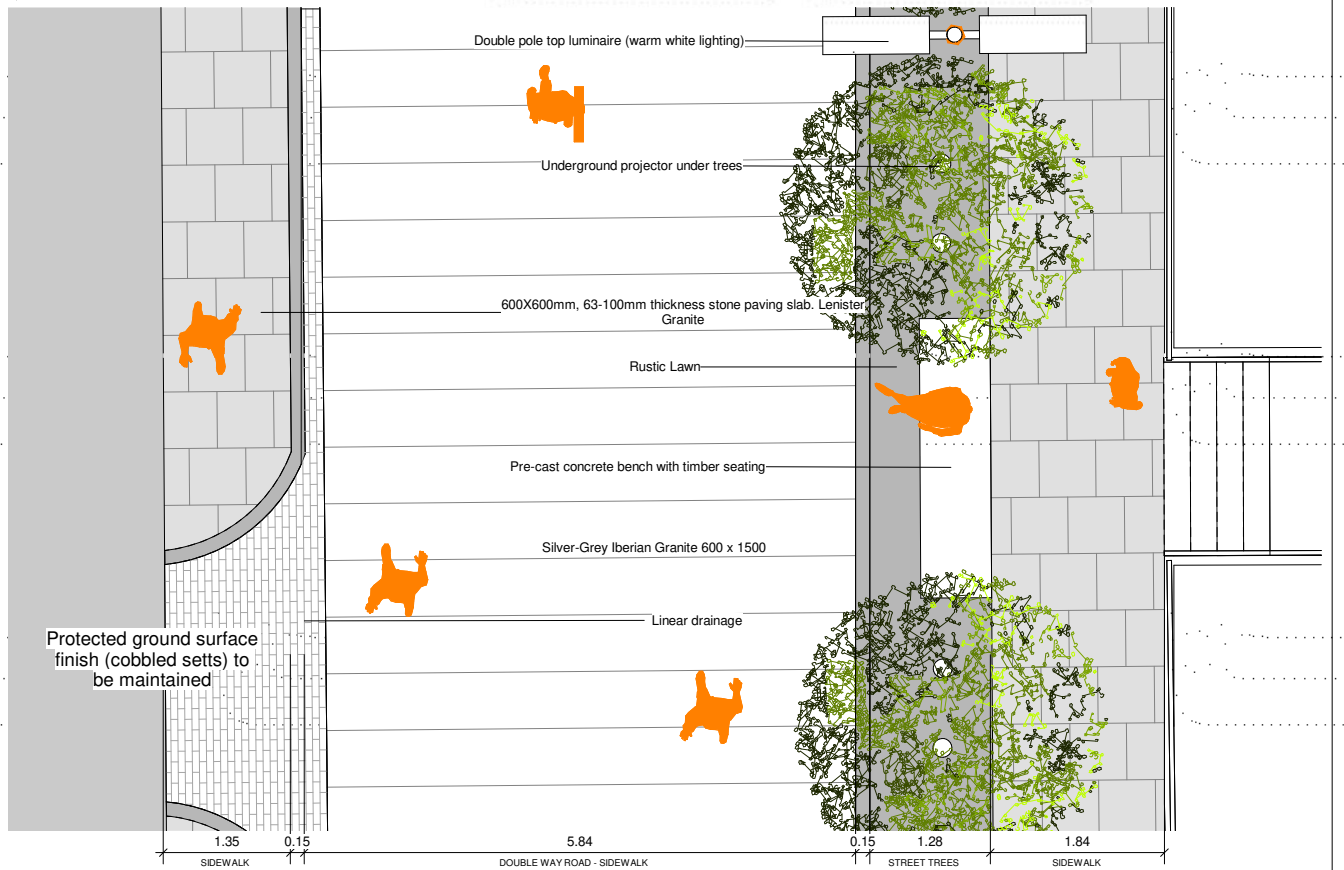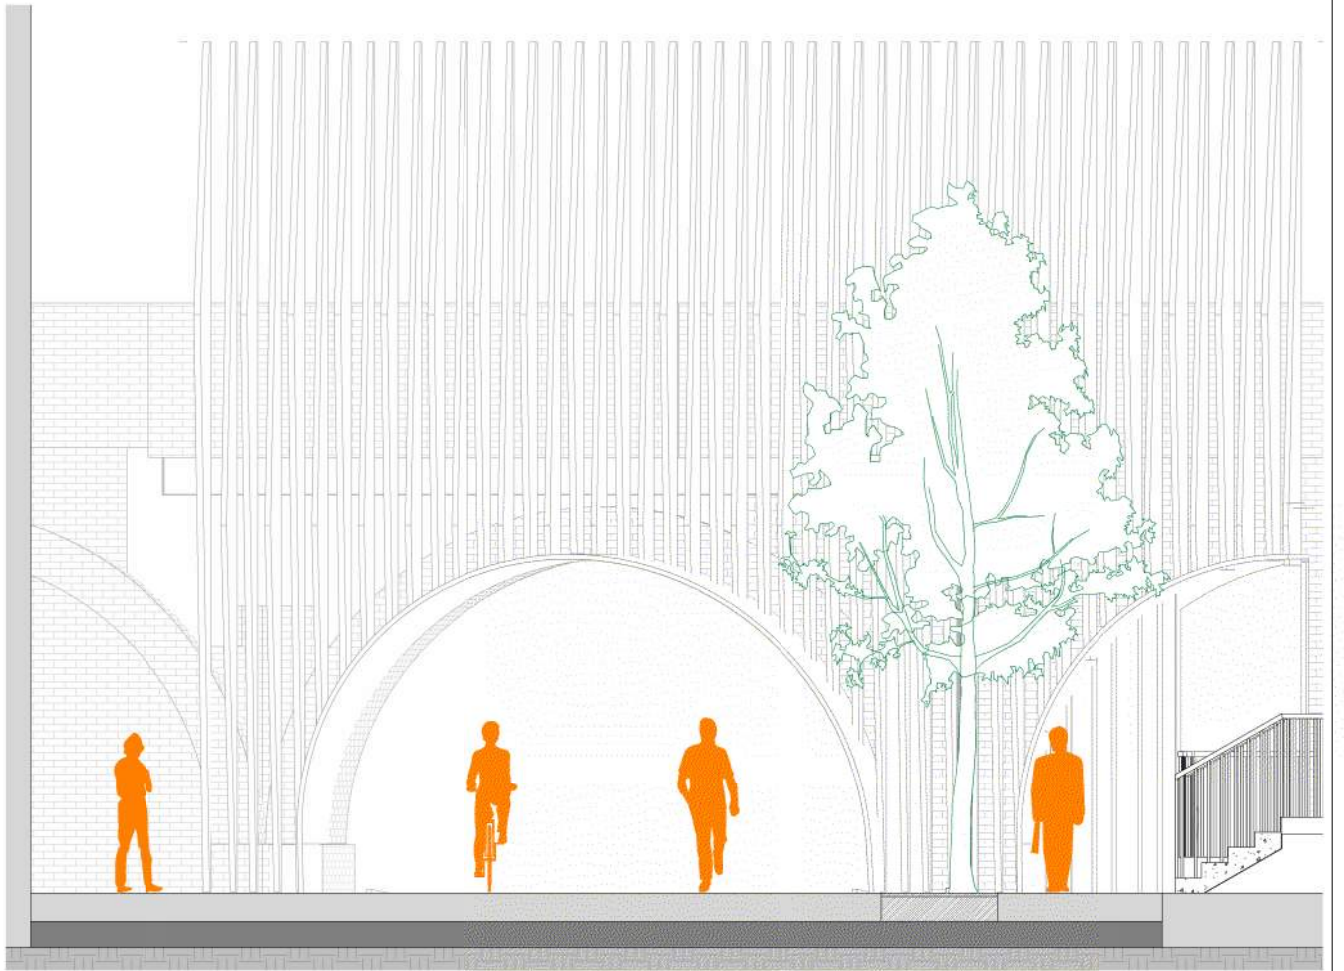

2 | DETAILED PLAN
Scale 1 : 40

REV.	DATE	DESCRIPTION	PRODUCED BY	REVIEWED BY	APPROVED BY
VD1	April 2022	PLANNING ISSUE	BAC	LA	CCH
REV.	DATE	DESCRIPTION	PRODUCED BY	REVIEWED BY	APPROVED BY

© Irish Rail (2020). This drawing is confidential and the copyright in it is owned by Irish Rail. This drawing must not be either loaned, copied or otherwise reproduced in whole or in part or used for any purpose without the prior permission of Irish Rail.
© Ordnance Survey Ireland and Government of Ireland. All O.S. data used for plans are printed under "Copyright Ordnance Survey Ireland".
Survey No. 0039720 (OSI Aerial Data or OSI Lidar Data) & Survey No. 2020/OSI_NMA_180 (OSI Vector Data).
All elevations are in metres and relate to OSI Geoid Model (OSGM02) Mean Head as defined by existing Project Control.
All Co-ordinates are in Irish Transverse Mercator Grid (ITM) as defined by OSI active GPS station Tallaght College (TLLG).

Client

Tionscail Éireann
Project Ireland
2040

NTA
Údaráis Náisiúnta Iompartha
National Transport Authority

lanróid Éireann
Irish Rail

Consultant

IDOM

C3

FIROD
KORHMAN & O'DONOVAN

Project

DART+
West

Drawing Title

STATIONS DESIGN
CONNOLLY STATION
LANDSCAPE AND URBAN INTEGRATION PLAN

Scale:

1:100 @ A1 - 1:200 A3

Drawing Number

Project | Originator | Discipline | Location | Type | Role | Number | Phase

MAY MDC LAN RS02 DR A 0001 D

Date: April 2022

Job No: P/101086

Status: F1-Approved & accepted

Rev: V01

Sheet: 1 of 1