





3.0	FEB 2026	Suitable for Approval	DCH	MRI	CCH
2.0	FEB 2026	Suitable for Review & Comment	DCH	MRI	CCH
1.0	JAN 2026	Suitable for Review & Comment	DCH	MRI	CCH
REV.	DATE	DESCRIPTION	PRODUCED BY / REVIEWED BY / APPROVED BY		

© Irish Rail (2021). This drawing is confidential and the copyright in it is owned by Irish Rail. This drawing must not be either loaned, copied or otherwise reproduced in whole or in part or used for any purpose without the prior permission of Irish Rail.
 © Ordnance Survey Ireland and Government of Ireland. All O.S. data used for plans are printed under "Copyright Ordnance Survey Ireland".
 Survey No. 0038726 (OS Aerial Data or OSi User Data) & Survey No. 2001051 (MMA, 1:50 (OSi Vector Data)).
 All elevations are in metres and relate to OSi Geoid Model (OSGM02) Mean Head as defined by existing Project Control.
 All Co-ordinates are in Irish Transverse Mercator Grid (ITM) as defined by OSi active GPS station Tallaght College (TLLG).

Project

Drawing Title		DART+ DEPOT SCHEME DRAWINGS SHEET DISTRIBUTION							
Scale:	1:15000 @A1	Drawing Number	Project	Subproject	Element or System	Type	Originator	Project Role	Number
		DART DEP	000	DR	IDOM	CE	0001		
Date:	FEBRUARY 2026	Job No:	P/104350	Status:	S4	Version:	3.0	Sheet:	1 of 7

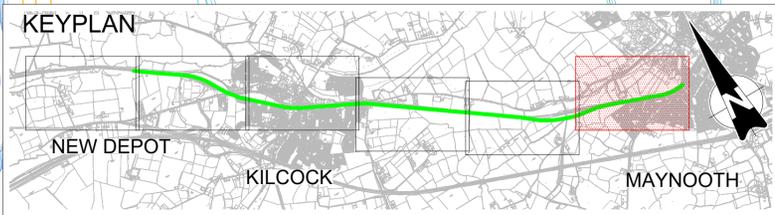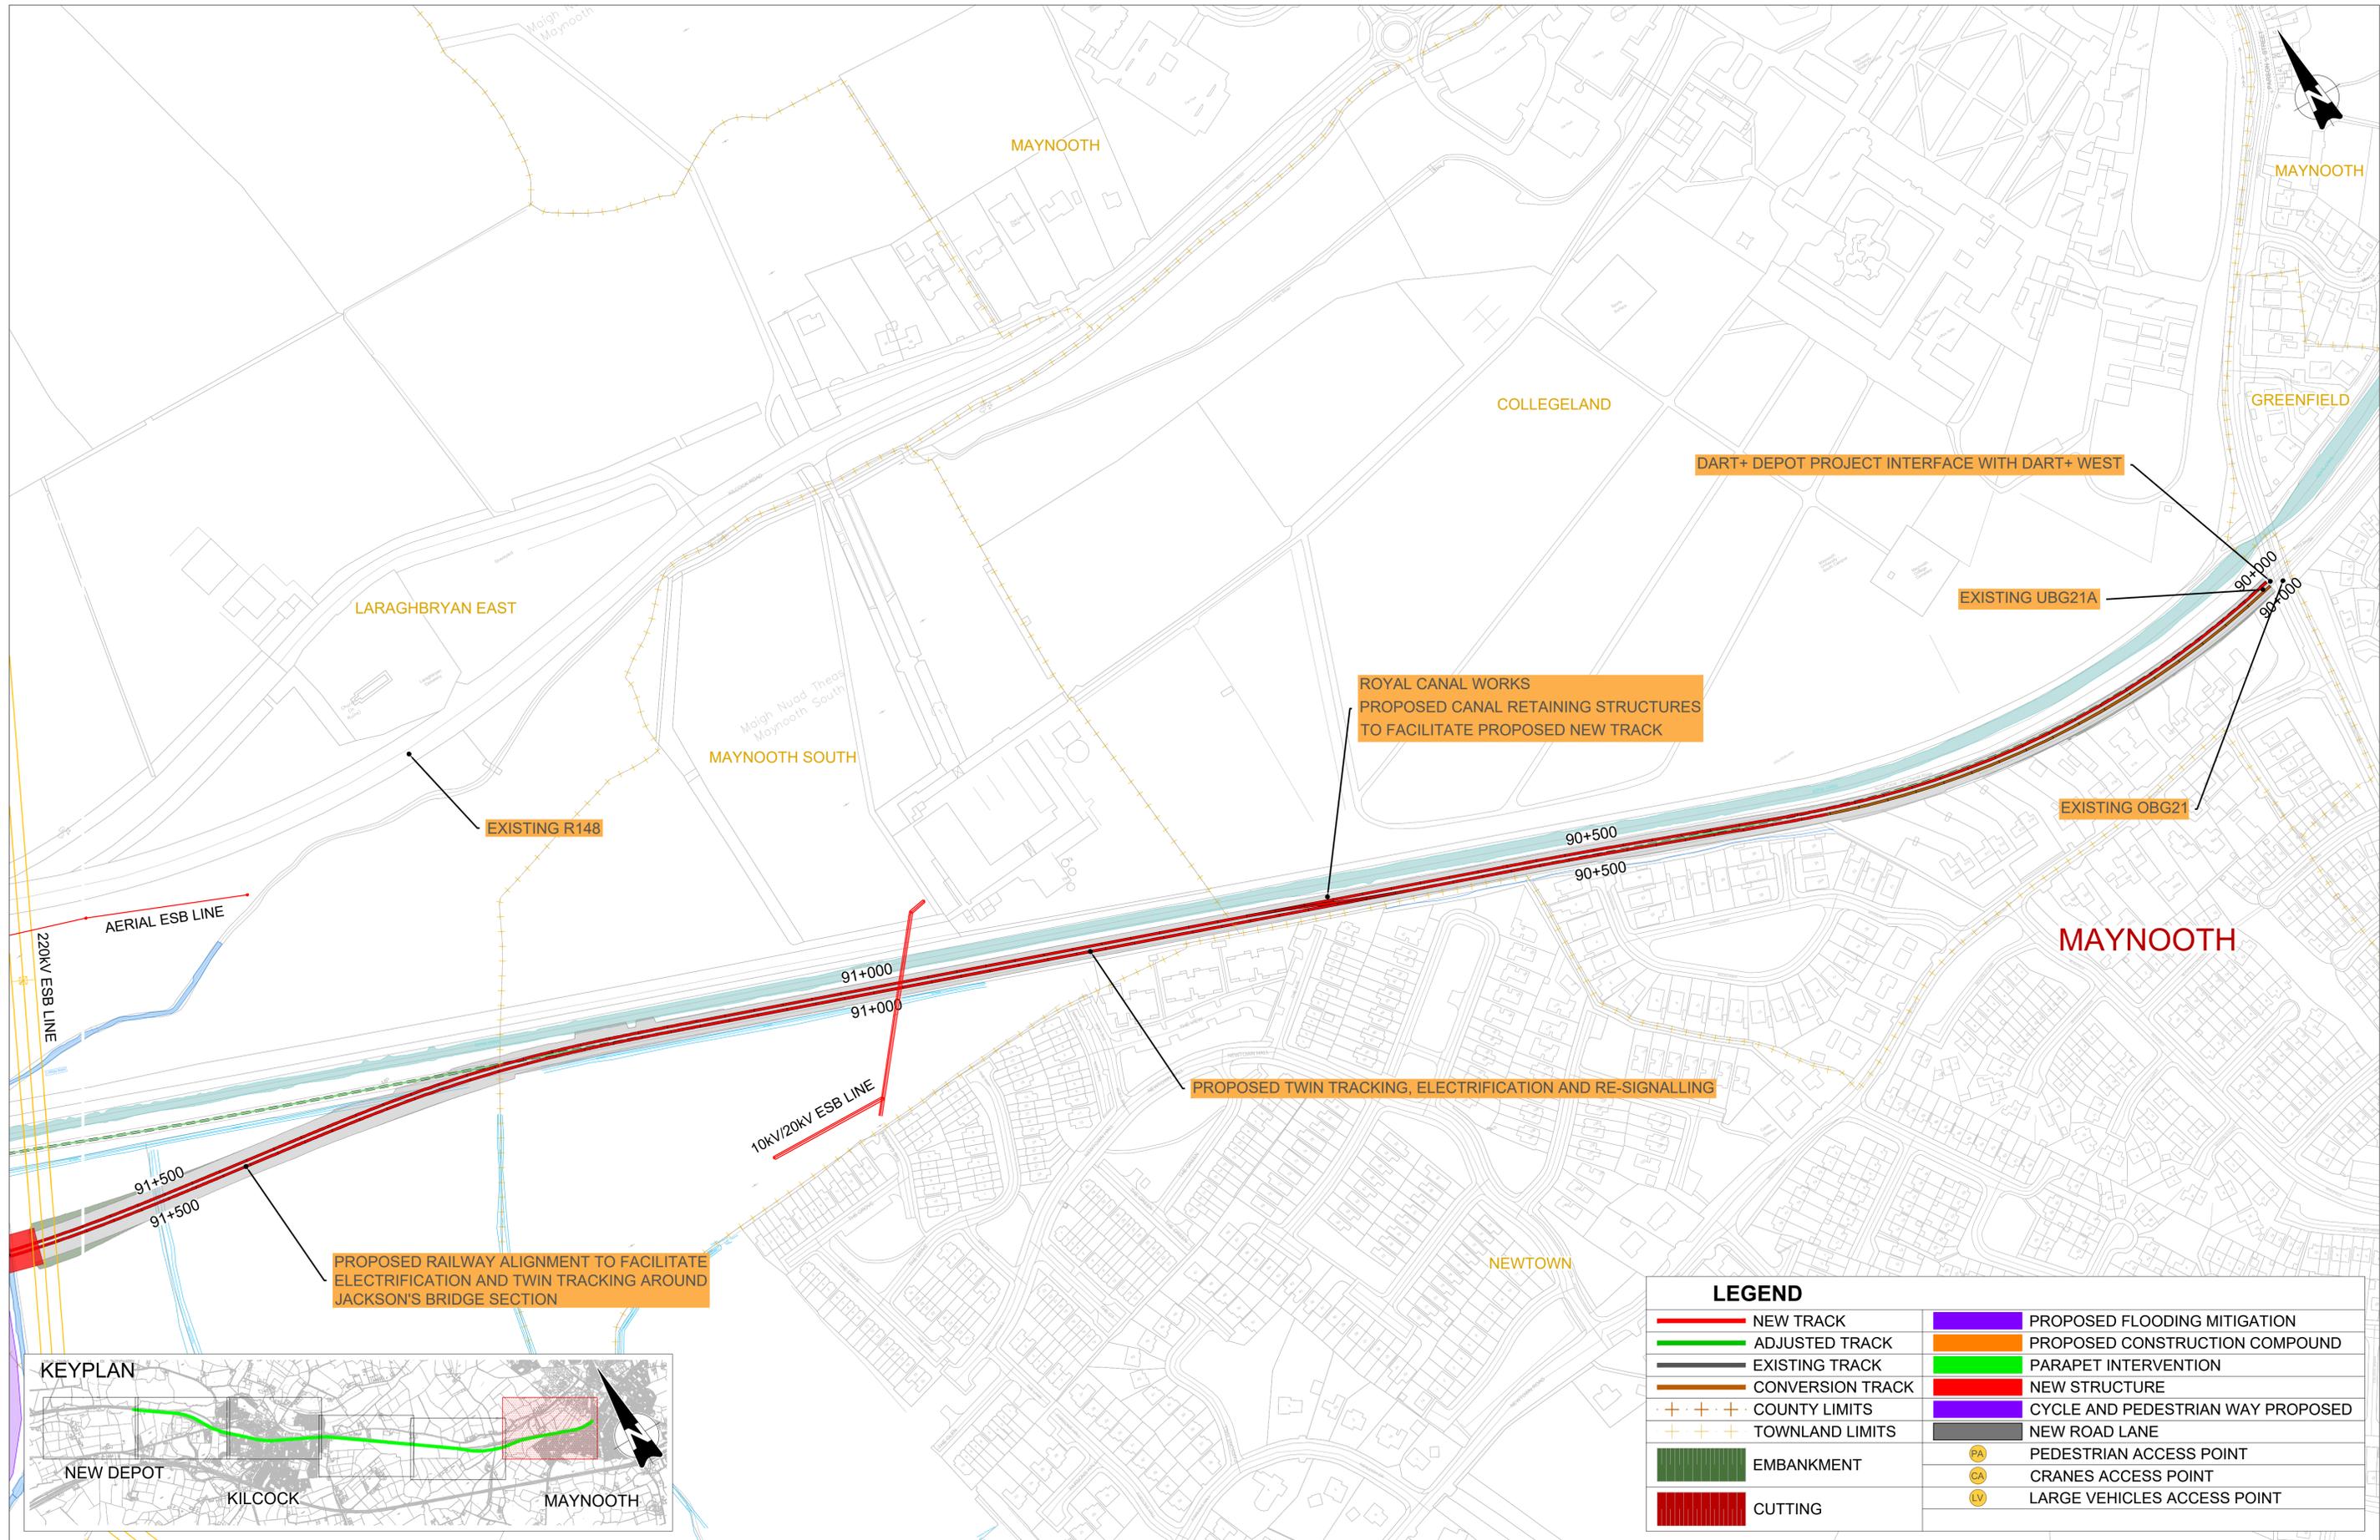




LEGEND			
	NEW TRACK		PROPOSED FLOODING MITIGATION
	ADJUSTED TRACK		PROPOSED CONSTRUCTION COMPOUND
	EXISTING TRACK		PARAPET INTERVENTION
	CONVERSION TRACK		NEW STRUCTURE
	COUNTY LIMITS		CYCLE AND PEDESTRIAN WAY PROPOSED
	TOWNLAND LIMITS		NEW ROAD LANE
	EMBANKMENT		PEDESTRIAN ACCESS POINT
	CUTTING		CRANES ACCESS POINT
			LARGE VEHICLES ACCESS POINT

3.0	FEB 2026	Suitable for Approval	DCH	MRI	CCH
2.0	FEB 2026	Suitable for Review & Comment	DCH	MRI	CCH
1.0	JAN 2026	Suitable for Review & Comment	DCH	MRI	CCH
REV.	DATE	DESCRIPTION	PRODUCED BY	REVIEWED BY	APPROVED BY

Drawing Title		DART+ DEPOT SCHEME DRAWINGS CH 90+000 TO 91+560			
Scale:	1:2000 @A1	Drawing Number	Project	Subproject	Element or System
		DART	DEP	000	DR
Date:	FEBRUARY 2026	Job No:	P/104350	Status:	S4
Version:	3.0	Originator	IDOM	Project Role	CE
Sheet:	2 of 7	Number	0001		

© Irish Rail (2021). This drawing is confidential and the copyright in it is owned by Irish Rail. This drawing must not be either loaned, copied or otherwise reproduced in whole or in part or used for any purpose without the prior permission of Irish Rail.
 © Ordnance Survey Ireland and Government of Ireland. All O.S. data used for plans are printed under "Copyright Ordnance Survey Ireland"
 Survey No. 0038720 (OS Aerial Data or OS Lidar Data) & Survey No. 2021/OS/IMA_100 (OS Vector Data).
 All elevations are in metres and relate to OSi Geoid Model (OSGM02) Mean Head as defined by existing Project Control.
 All Co-ordinates are in Irish Transverse Mercator Grid (ITM) as defined by OSi active GPS station Tallaght College (TLLG).

SECTIONAL ELEVATION FOR THE PROPOSED L5041 ROAD DIVERSION

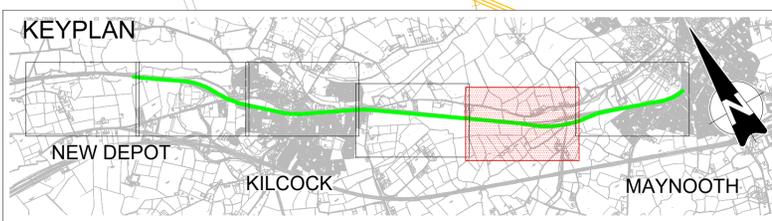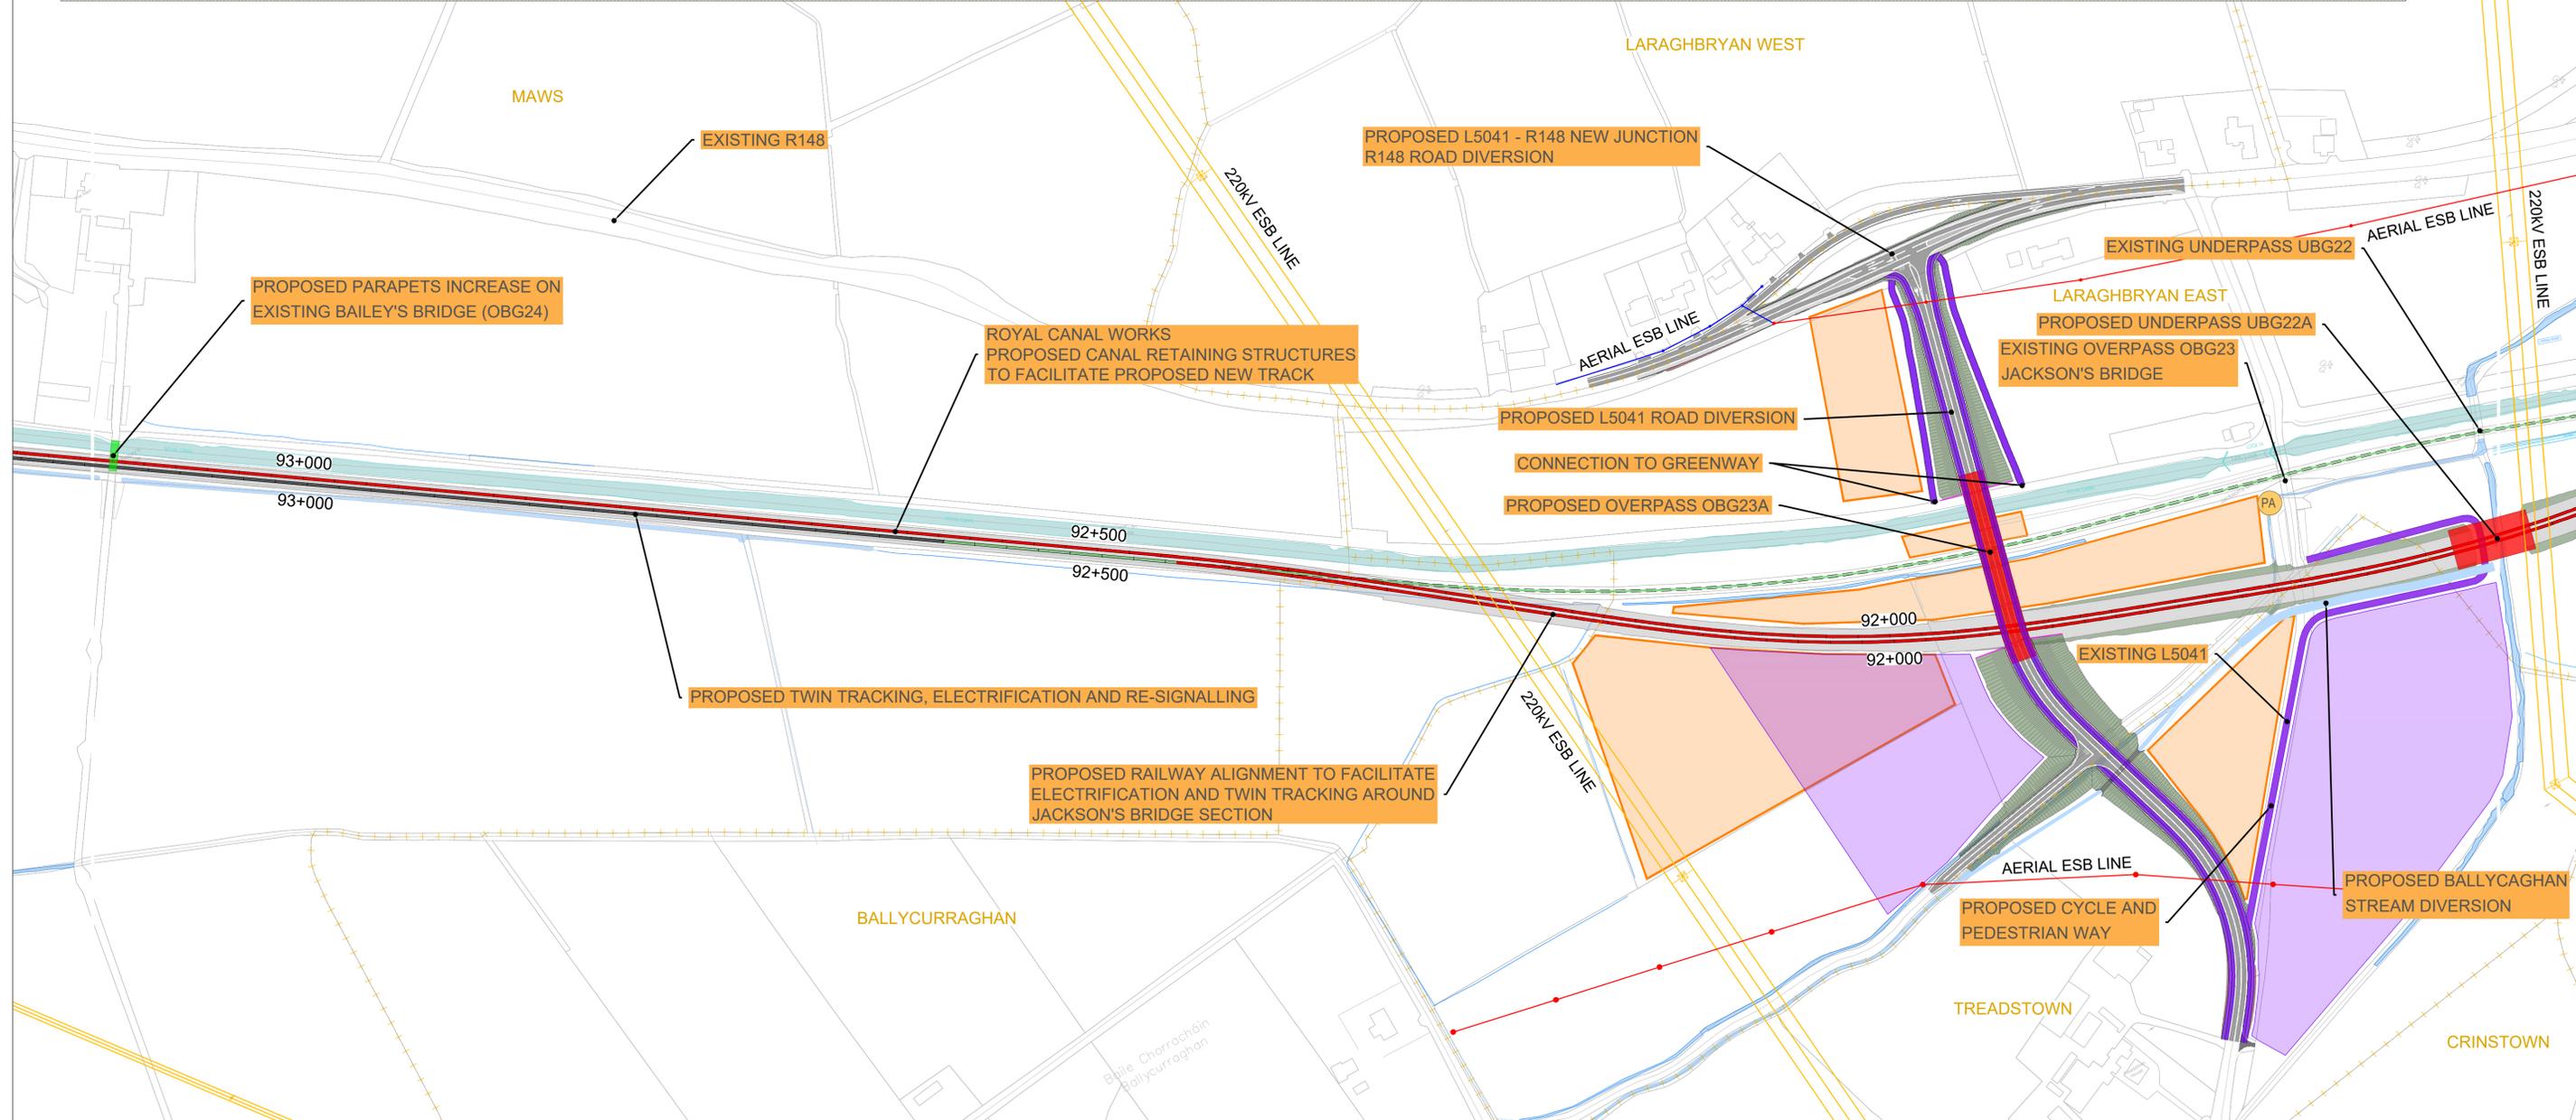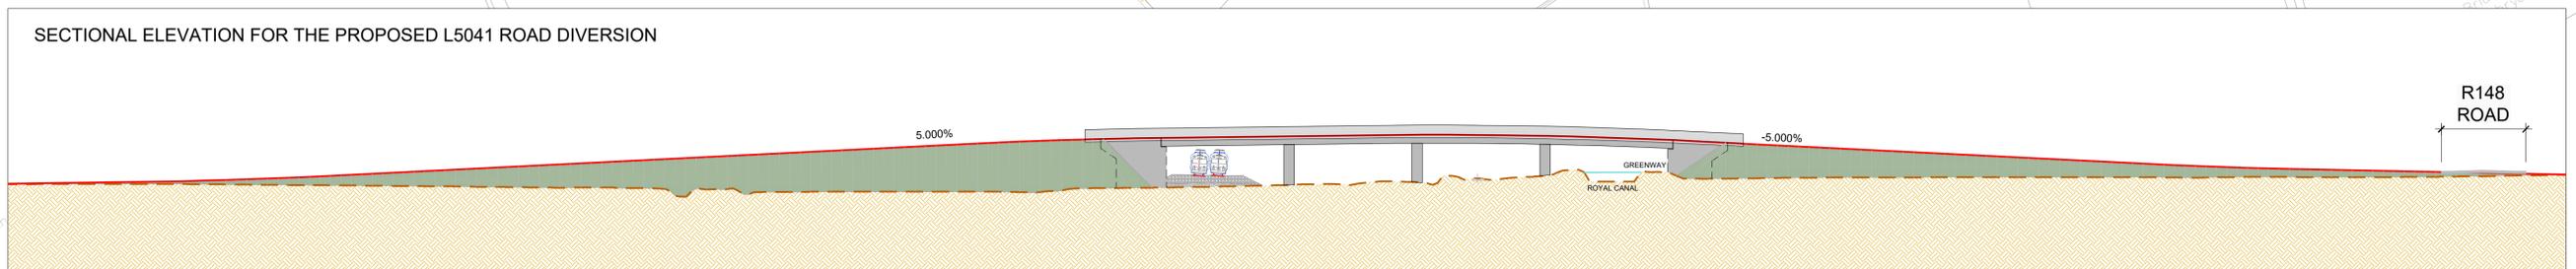

LEGEND	
	NEW TRACK
	ADJUSTED TRACK
	EXISTING TRACK
	CONVERSION TRACK
	COUNTY LIMITS
	TOWNLAND LIMITS
	EMBANKMENT
	CUTTING
	PROPOSED FLOODING MITIGATION
	PROPOSED CONSTRUCTION COMPOUND
	PARAPET INTERVENTION
	NEW STRUCTURE
	CYCLE AND PEDESTRIAN WAY PROPOSED
	NEW ROAD LANE
	PEDESTRIAN ACCESS POINT
	CRANES ACCESS POINT
	LARGE VEHICLES ACCESS POINT

REV.	DATE	DESCRIPTION	PRODUCED BY	REVIEWED BY	APPROVED BY
3.0	FEB 2026	Suitable for Approval	DCH	MRI	CCH
2.0	FEB 2026	Suitable for Review & Comment	DCH	MRI	CCH
1.0	JAN 2026	Suitable for Review & Comment	DCH	MRI	CCH



© Irish Rail (2021). This drawing is confidential and the copyright in it is owned by Irish Rail. This drawing must not be either loaned, copied or otherwise reproduced in whole or in part or used for any purpose without the prior permission of Irish Rail.
 © Ordnance Survey Ireland and Government of Ireland. All O.S. data used for plans are printed under "Copyright Ordnance Survey Ireland"
 Survey No. 0038726 (OS Aerial Data or OSi Lidar Data) & Survey No. 2021/051 (NMA, 1:50 (OSi Vector Data)).
 All elevations are in metres and relate to OSi Geoid Model (OSGM02) Mean Head as defined by existing Project Control.
 All Co-ordinates are in Irish Transverse Mercator Grid (ITM) as defined by OSi active GPS station Tallaght College (TLG).

Consultant

Consultant

Project

Drawing Title		DART+ DEPOT SCHEME DRAWINGS CH 91+560 TO 93+140			
Scale:	1:2000 @A1	Drawing Number	Project	Subproject	Element or System
		DART	DEP	000	DR
Date:	FEBRUARY 2026	Job No:	P/104350	Status:	S4
Version:	3.0	Project Role	CE	Number	0001
Sheet:	3 of 7				

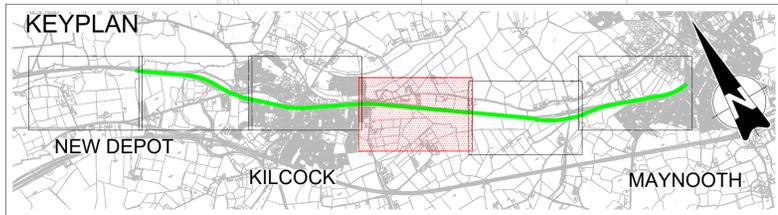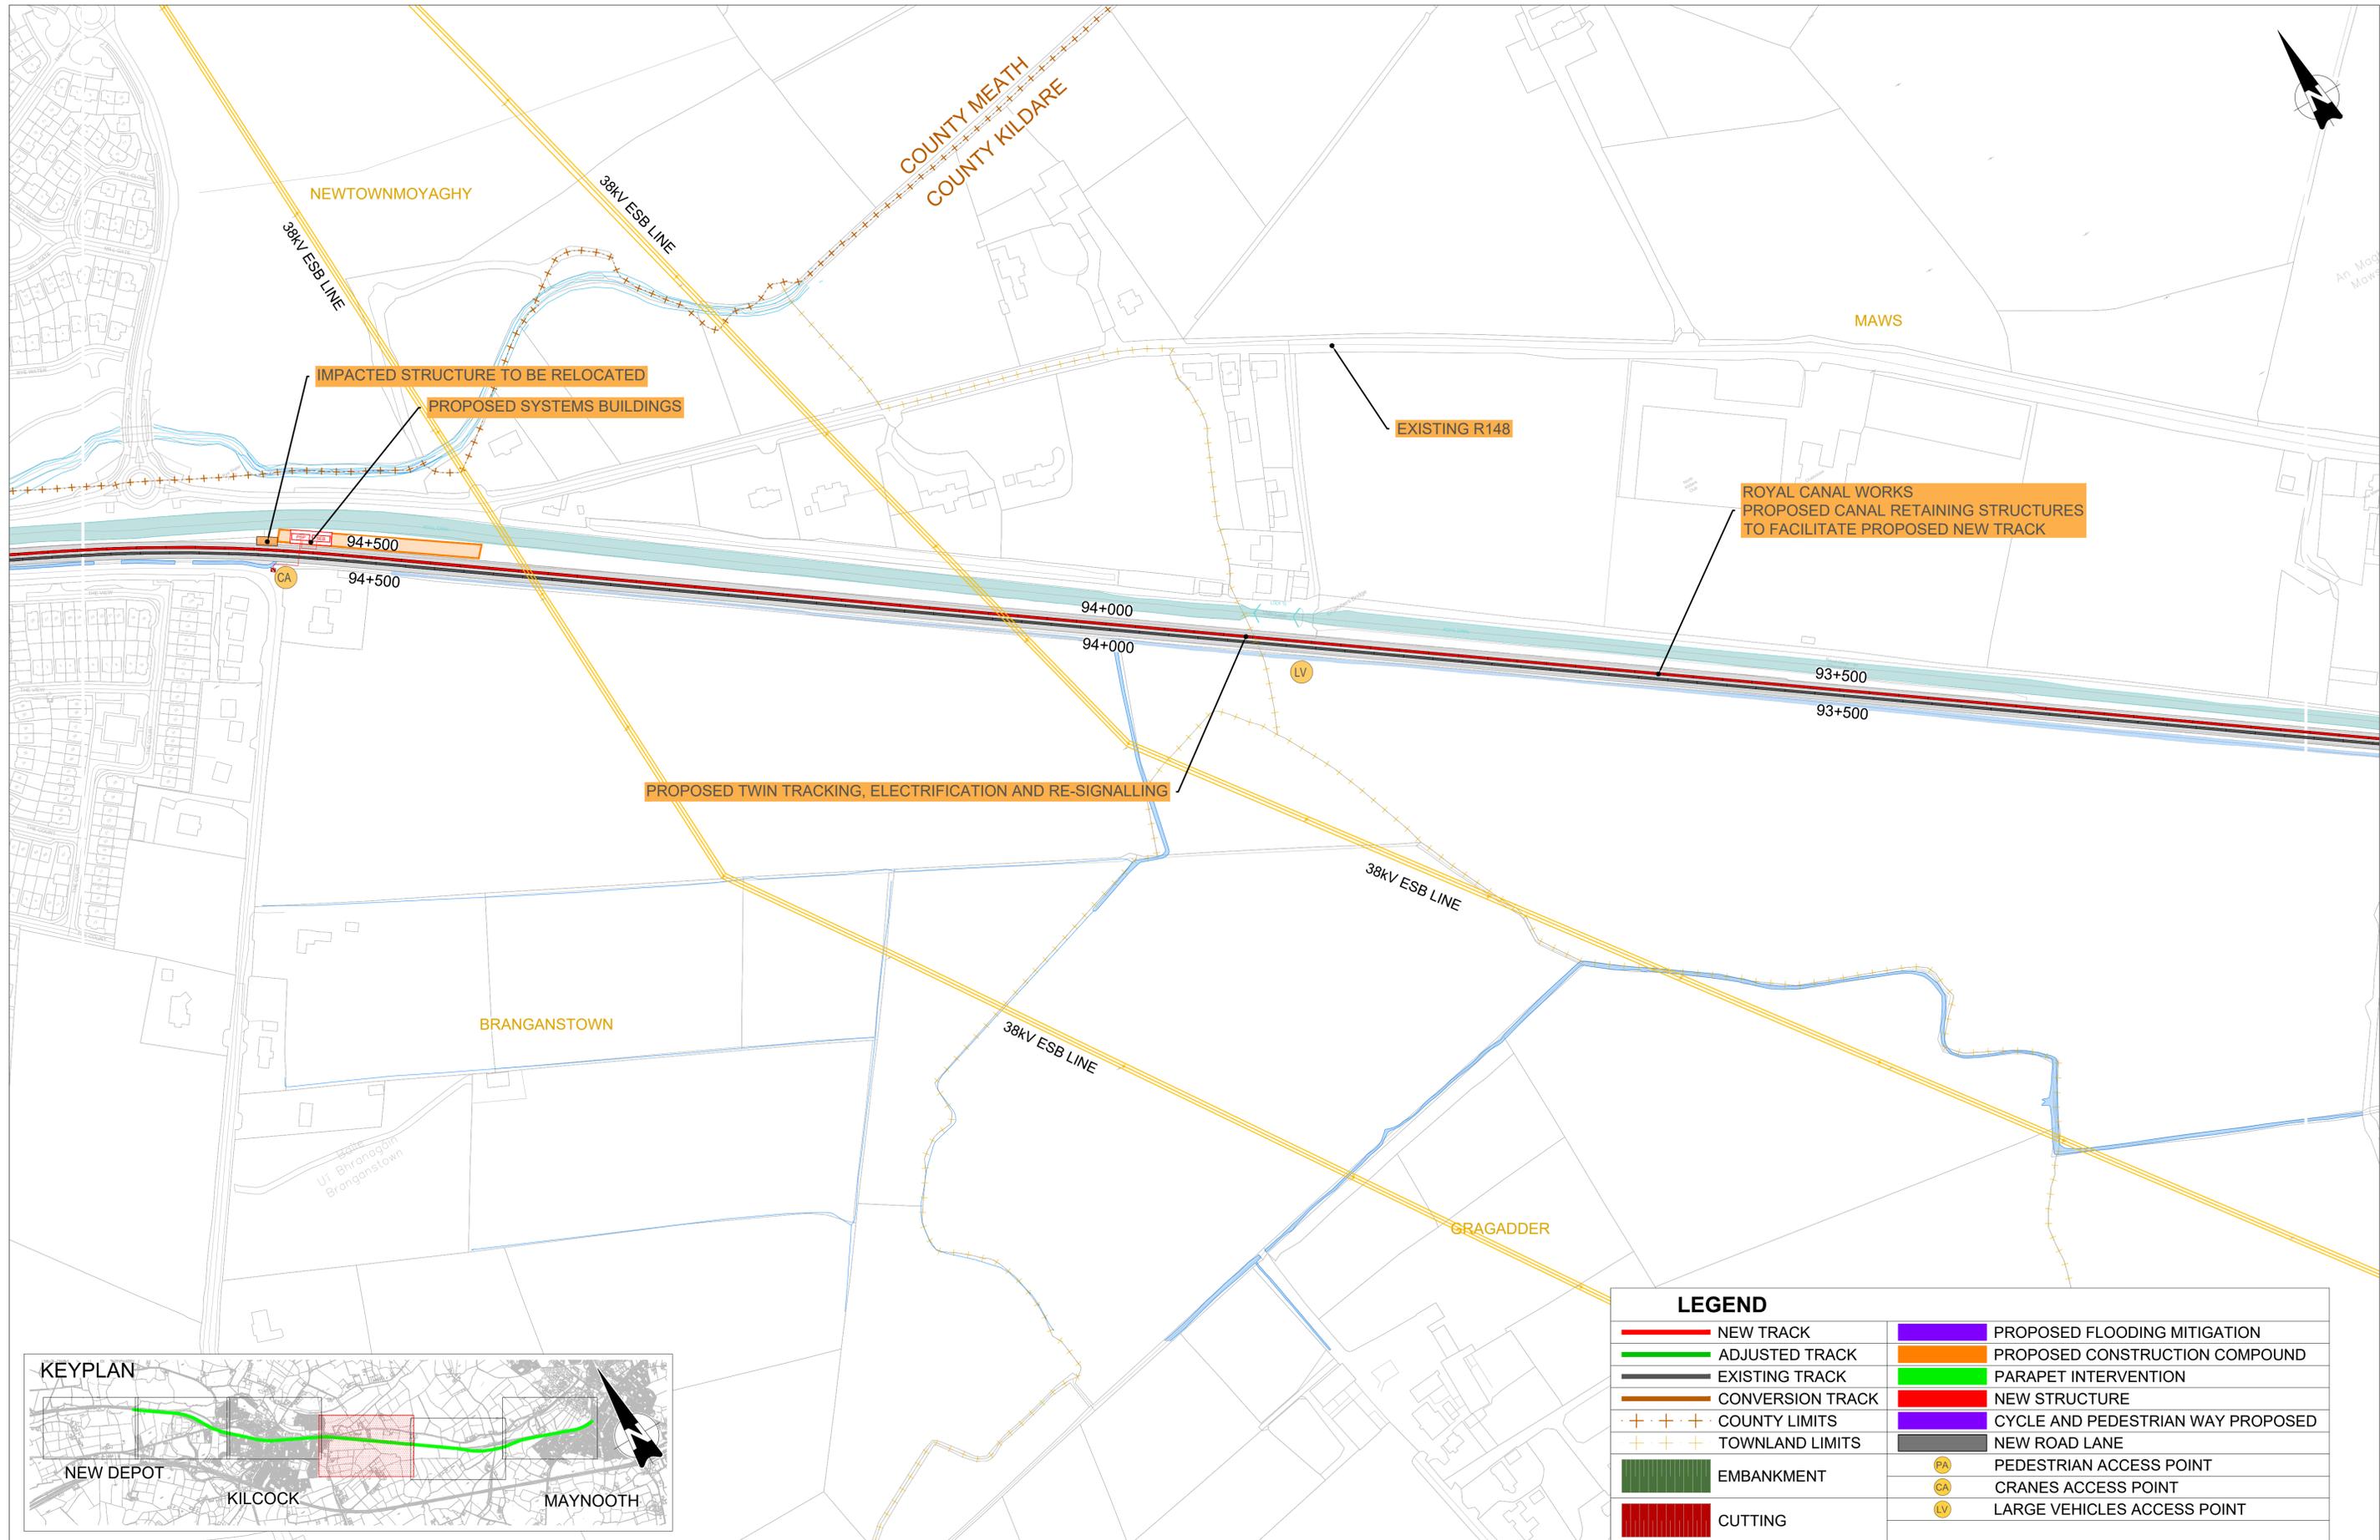



LEGEND	
	NEW TRACK
	ADJUSTED TRACK
	EXISTING TRACK
	CONVERSION TRACK
	COUNTY LIMITS
	TOWNLAND LIMITS
	EMBANKMENT
	CUTTING
	PROPOSED FLOODING MITIGATION
	PROPOSED CONSTRUCTION COMPOUND
	PARAPET INTERVENTION
	NEW STRUCTURE
	CYCLE AND PEDESTRIAN WAY PROPOSED
	NEW ROAD LANE
	PEDESTRIAN ACCESS POINT
	CRANES ACCESS POINT
	LARGE VEHICLES ACCESS POINT

3.0	FEB 2026	Suitable for Approval	DCH	MRI	CCH
2.0	FEB 2026	Suitable for Review & Comment	DCH	MRI	CCH
1.0	JAN 2026	Suitable for Review & Comment	DCH	MRI	CCH
REV.	DATE	DESCRIPTION	PRODUCED BY	REVIEWED BY	APPROVED BY

Drawing Title		DART+ DEPOT SCHEME DRAWINGS CH 93+140 TO 94+700			
Scale:	1:2000 @A1	Drawing Number	Project	Subproject	Element or System
		DART	DEP	000	DR
Date:	FEBRUARY 2026	Job No:	P/104350	Status:	S4
Version:	3.0	Sheet:	4	of	7

© Irish Rail (2021). This drawing is confidential and the copyright in it is owned by Irish Rail. This drawing must not be either loaned, copied or otherwise reproduced in whole or in part or used for any purpose without the prior permission of Irish Rail.
 © Ordnance Survey Ireland and Government of Ireland. All O.S. data used for plans are printed under "Copyright Ordnance Survey Ireland"
 Survey No. 0039726 (OS Aerial Data or OSi Lidar Data) & Survey No. 2021/051 (NMA, 1:50 (OSi Vector Data)).
 All elevations are in metres and relate to OSi Geoid Model (OSGM02) Mean Head as defined by existing Project Control.
 All Co-ordinates are in Irish Transverse Mercator Grid (ITM) as defined by OSi active GPS station Tallaght College (TLLG).

Consultant

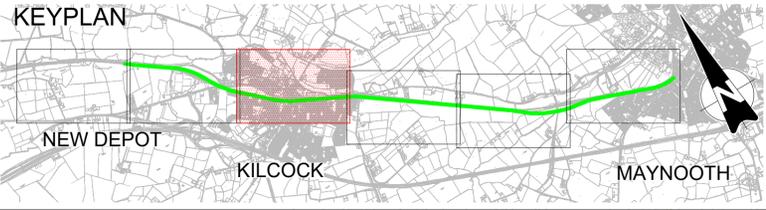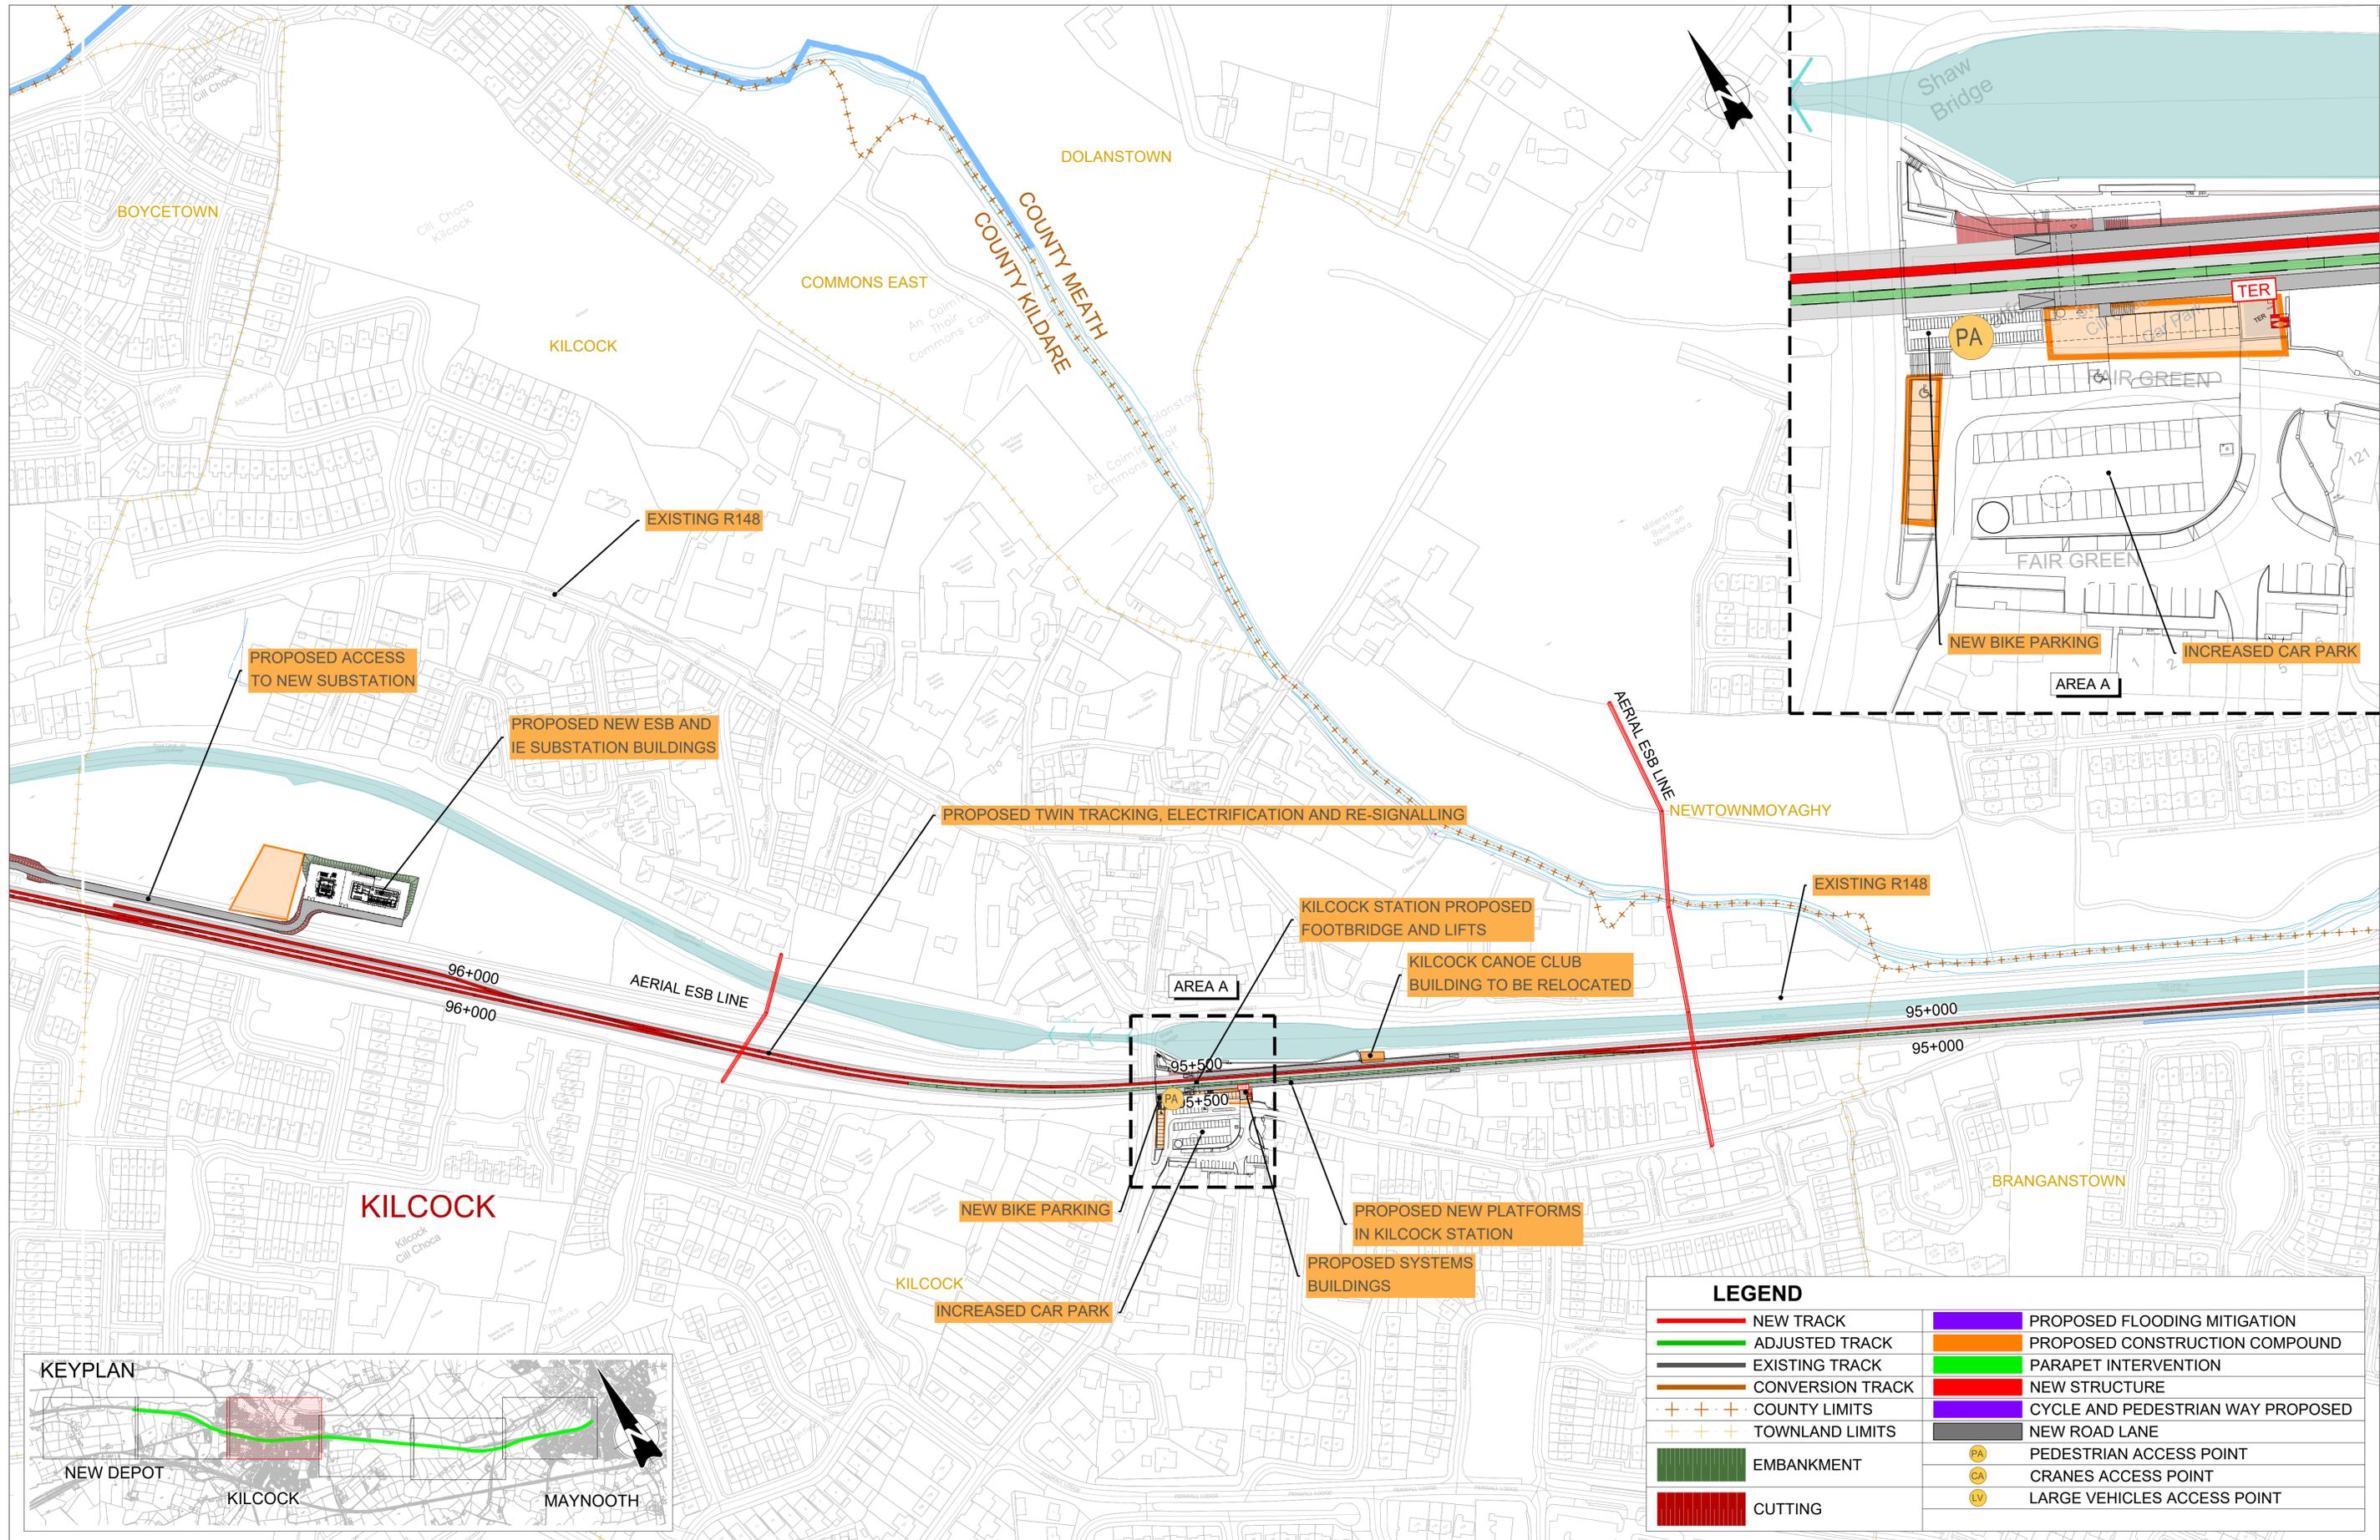

LEGEND			
	NEW TRACK		PROPOSED FLOODING MITIGATION
	ADJUSTED TRACK		PROPOSED CONSTRUCTION COMPOUND
	EXISTING TRACK		PARAPET INTERVENTION
	CONVERSION TRACK		NEW STRUCTURE
	COUNTY LIMITS		CYCLE AND PEDESTRIAN WAY PROPOSED
	TOWNLAND LIMITS		NEW ROAD LANE
	EMBANKMENT		PEDESTRIAN ACCESS POINT
	CUTTING		CRANES ACCESS POINT
			LARGE VEHICLES ACCESS POINT

3.0	FEB 2026	Suitable for Approval	DCH	MRI	CCH
2.0	FEB 2026	Suitable for Review & Comment	DCH	MRI	CCH
1.0	JAN 2026	Suitable for Review & Comment	DCH	MRI	CCH
REV.	DATE	DESCRIPTION	PRODUCED BY	REVIEWED BY	APPROVED BY



Project




Drawing Title



DART+ DEPOT SCHEME DRAWINGS
CH 94+700 TO 96+280

© Irish Rail (2021). This drawing is confidential and the copyright in it is owned by Irish Rail. This drawing must not be either loaned, copied or otherwise reproduced in whole or in part or used for any purpose without the prior permission of Irish Rail.
© Ordnance Survey Ireland and Government of Ireland. All O.S. data used for plans are printed under "Copyright Ordnance Survey Ireland".
Survey No. 0038720 (OS Aerial Data) & Survey No. 2011020 (MMA, 1:50 (OS) Vector Data).
All elevations are in metres and relate to OSi Geoid Model (OSGM02) Mean Head as defined by existing Project Control.
All Co-ordinates are in Irish Transverse Mercator Grid (ITM) as defined by OSi active GPS station Tallaght College (TLLG).

Consultant

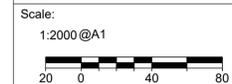

Drawing Number	Project	Subproject	Element or System	Type	Originator	Project Role	Number
	DART	DEP	000	DR	IDOM	CE	0001
Date:	Job No:	Status:	Version:	Sheet:			
FEBRUARY 2026	P/104350		S4	3.0	5	of 7	

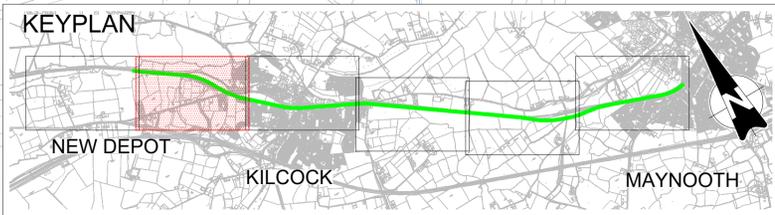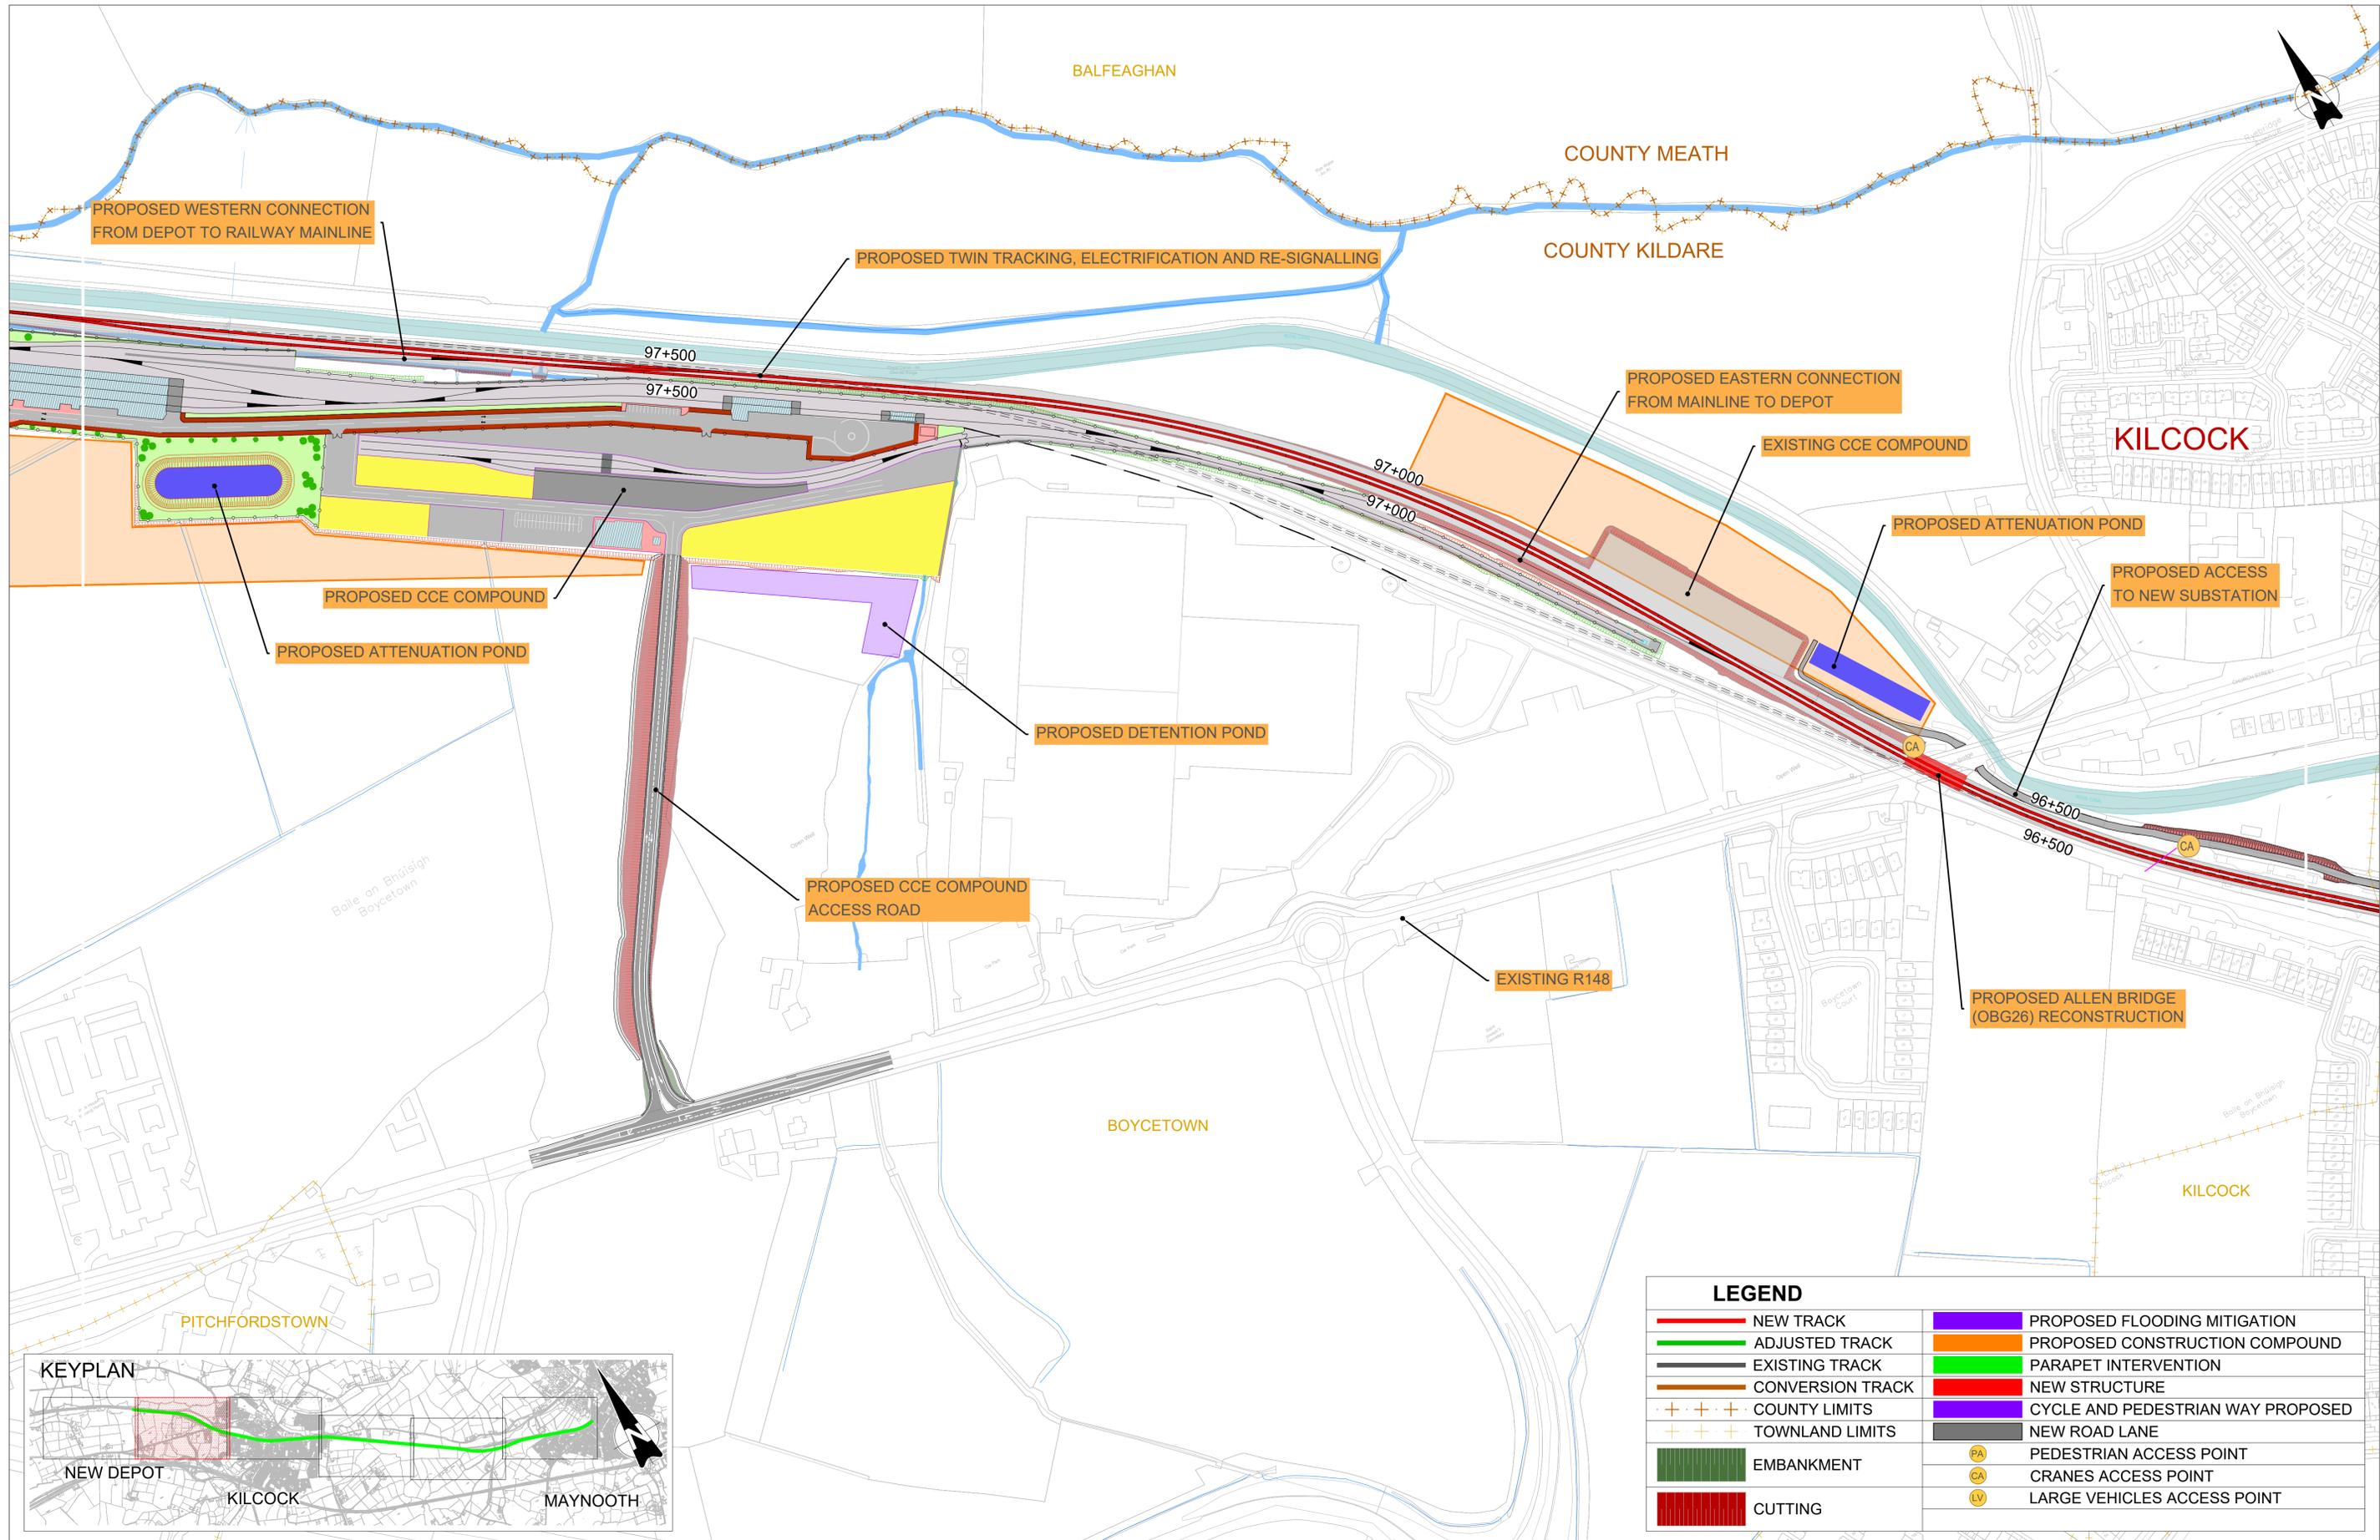

LEGEND			
	NEW TRACK		PROPOSED FLOODING MITIGATION
	ADJUSTED TRACK		PROPOSED CONSTRUCTION COMPOUND
	EXISTING TRACK		PARAPET INTERVENTION
	CONVERSION TRACK		NEW STRUCTURE
	COUNTY LIMITS		CYCLE AND PEDESTRIAN WAY PROPOSED
	TOWNLAND LIMITS		NEW ROAD LANE
	EMBANKMENT		PEDESTRIAN ACCESS POINT
	CUTTING		CRANES ACCESS POINT
			LARGE VEHICLES ACCESS POINT




3.0	FEB 2026	Suitable for Approval	DCH	MRI	CCH
2.0	FEB 2026	Suitable for Review & Comment	DCH	MRI	CCH
1.0	JAN 2026	Suitable for Review & Comment	DCH	MRI	CCH
REV.	DATE	DESCRIPTION	PRODUCED BY	REVIEWED BY	APPROVED BY

© Irish Rail (2021). This drawing is confidential and the copyright in it is owned by Irish Rail. This drawing must not be either loaned, copied or otherwise reproduced in whole or in part or used for any purpose without the prior permission of Irish Rail.
 © Ordnance Survey Ireland and Government of Ireland. All O.S. data used for plans are printed under "Copyright Ordnance Survey Ireland".
 Survey No. 0038726 (OS Aerial Data or OSi User Data) & Survey No. 2021/051 (NMA, 1:50 (OSi Vector Data)).
 All elevations are in metres and relate to OSi Geoid Model (OSGM02) Mean Head as defined by existing Project Control.
 All Co-ordinates are in Irish Transverse Mercator Grid (ITM) as defined by OSi active GPS station Tallaght College (TLLG).

Consultant

Project

Drawing Title	DART+ DEPOT SCHEME DRAWINGS CH 96+280 TO 97+920								
Scale:	1:2000 @A1	Drawing Number	Project	Subproject	Element or System	Type	Originator	Project Role	Number
		DART DEP 000	DART DEP 000	DR	IDOM	CE	0001		
Date:	FEBRUARY 2026	Job No:	P/104350	Status:	S4	Version:	3.0	Sheet:	6 of 7

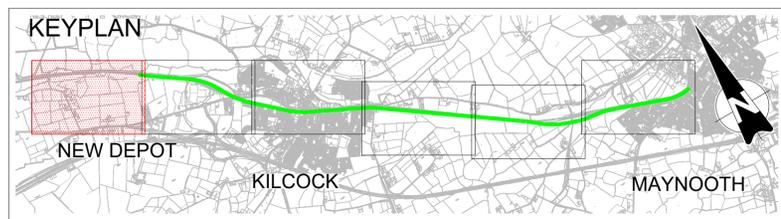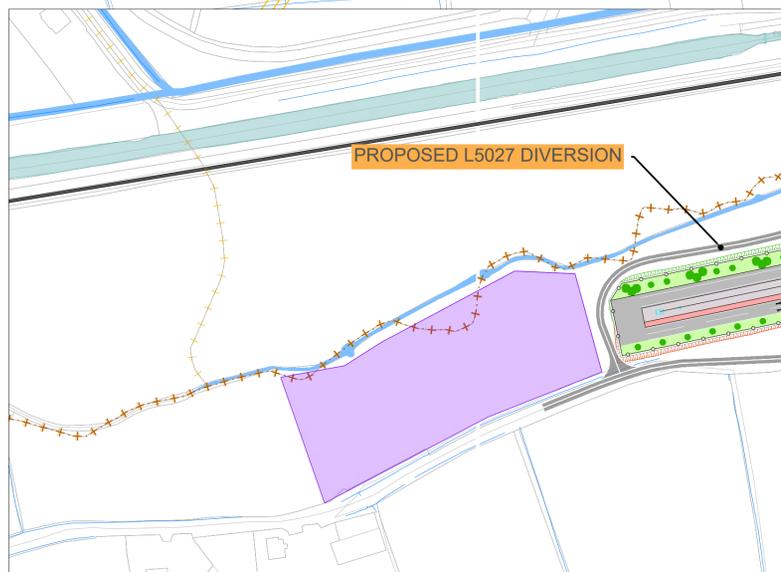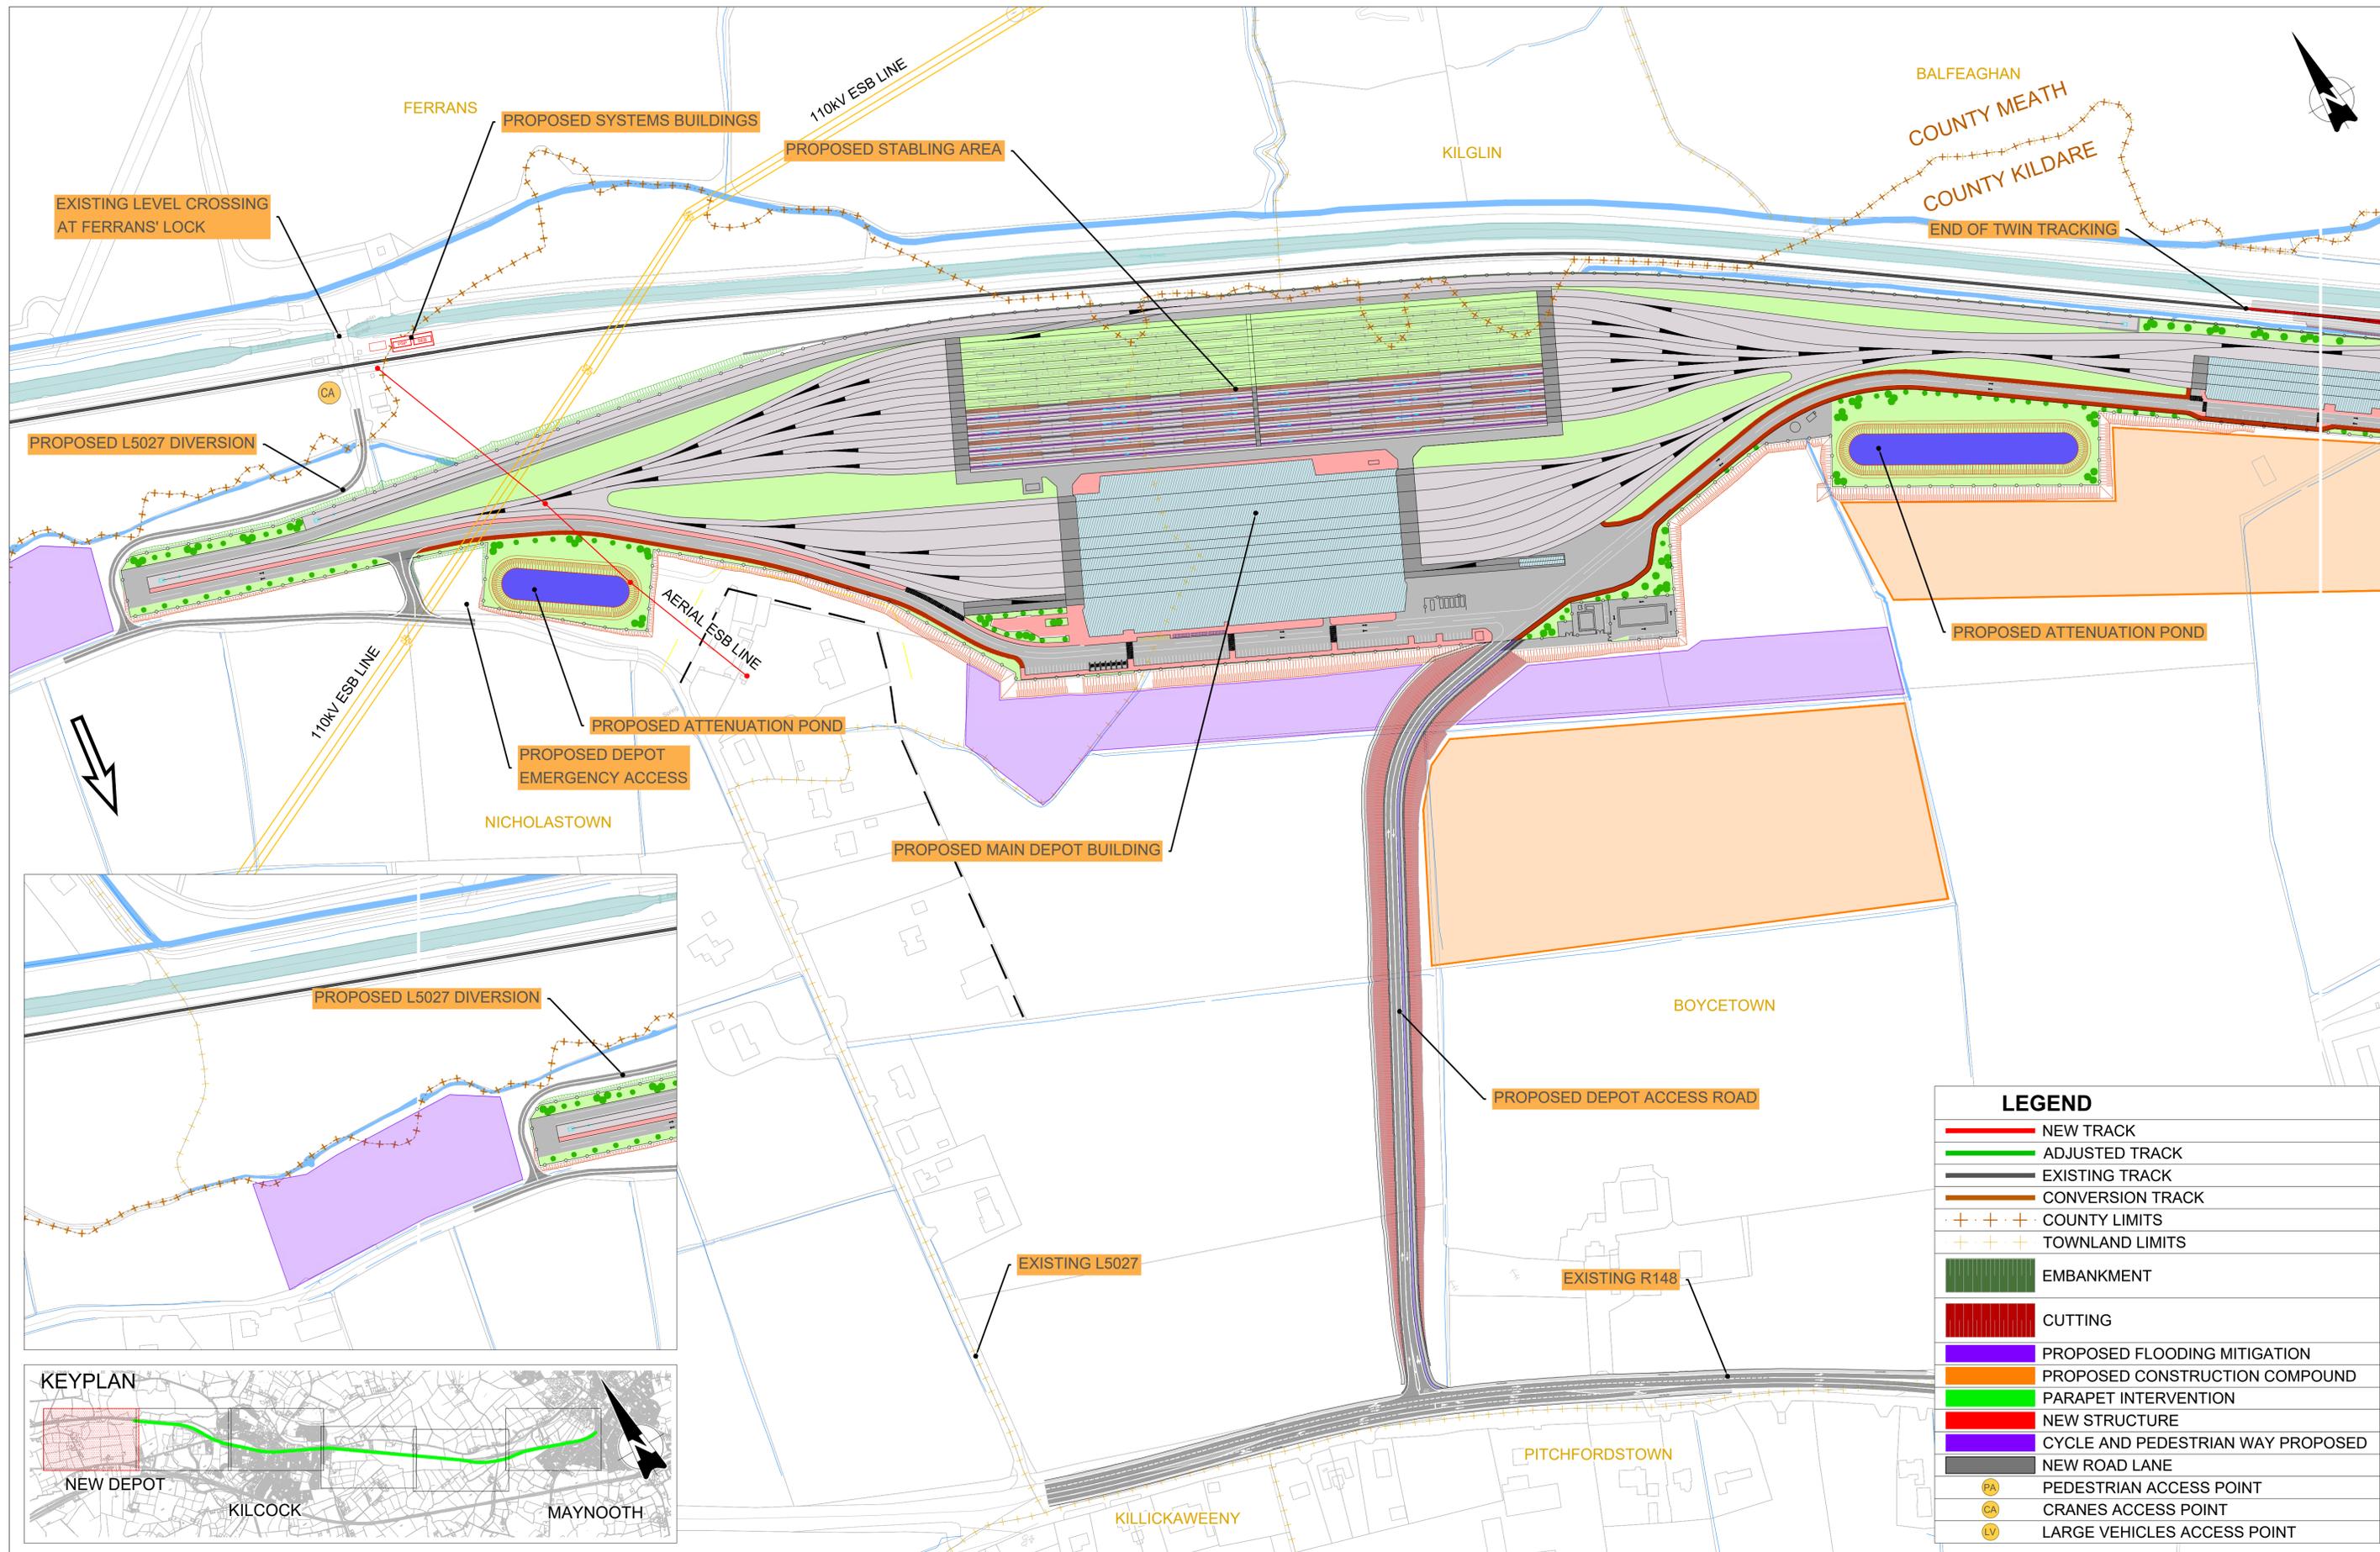

LEGEND	
	NEW TRACK
	ADJUSTED TRACK
	EXISTING TRACK
	CONVERSION TRACK
	COUNTY LIMITS
	TOWNLAND LIMITS
	EMBANKMENT
	CUTTING
	PROPOSED FLOODING MITIGATION
	PROPOSED CONSTRUCTION COMPOUND
	PARAPET INTERVENTION
	NEW STRUCTURE
	CYCLE AND PEDESTRIAN WAY PROPOSED
	NEW ROAD LANE
	PEDESTRIAN ACCESS POINT
	CRANES ACCESS POINT
	LARGE VEHICLES ACCESS POINT

REV.	DATE	DESCRIPTION	PRODUCED BY	REVIEWED BY	APPROVED BY
3.0	FEB 2026	Suitable for Approval	DCH	MRI	CCH
2.0	FEB 2026	Suitable for Review & Comment	DCH	MRI	CCH
1.0	JAN 2026	Suitable for Review & Comment	DCH	MRI	CCH

© Irish Rail (2021). This drawing is confidential and the copyright in it is owned by Irish Rail. This drawing must not be either loaned, copied or otherwise reproduced in whole or in part or used for any purpose without the prior permission of Irish Rail.
 © Ordnance Survey Ireland and Government of Ireland. All O.S. data used for plans are printed under "Copyright Ordnance Survey Ireland".
 Survey No. 0039726 (OS Aerial Data or OSi Lidar Data) & Survey No. 2021/051 (NMA, 1:50 (OSi Vector Data)).
 All elevations are in metres and relate to OSi Geoid Model (OSGM02) Mean Head as defined by existing Project Control.
 All Co-ordinates are in Irish Transverse Mercator Grid (ITM) as defined by OSi active GPS station Tallaght College (TLLG).

Consultant

Project

Drawing Title		DART+ DEPOT SCHEME DRAWINGS CH 97+920 TO 98+000							
Scale:	1:2000 @A1	Drawing Number	Project	Subproject	Element or System	Type	Originator	Project Role	Number
		DART DEP 000	DR	IDOM	CE	0001			
Date:	FEBRUARY 2026	Job No:	P/104350	Status:	S4	Version:	3.0	Sheet:	7 of 7