



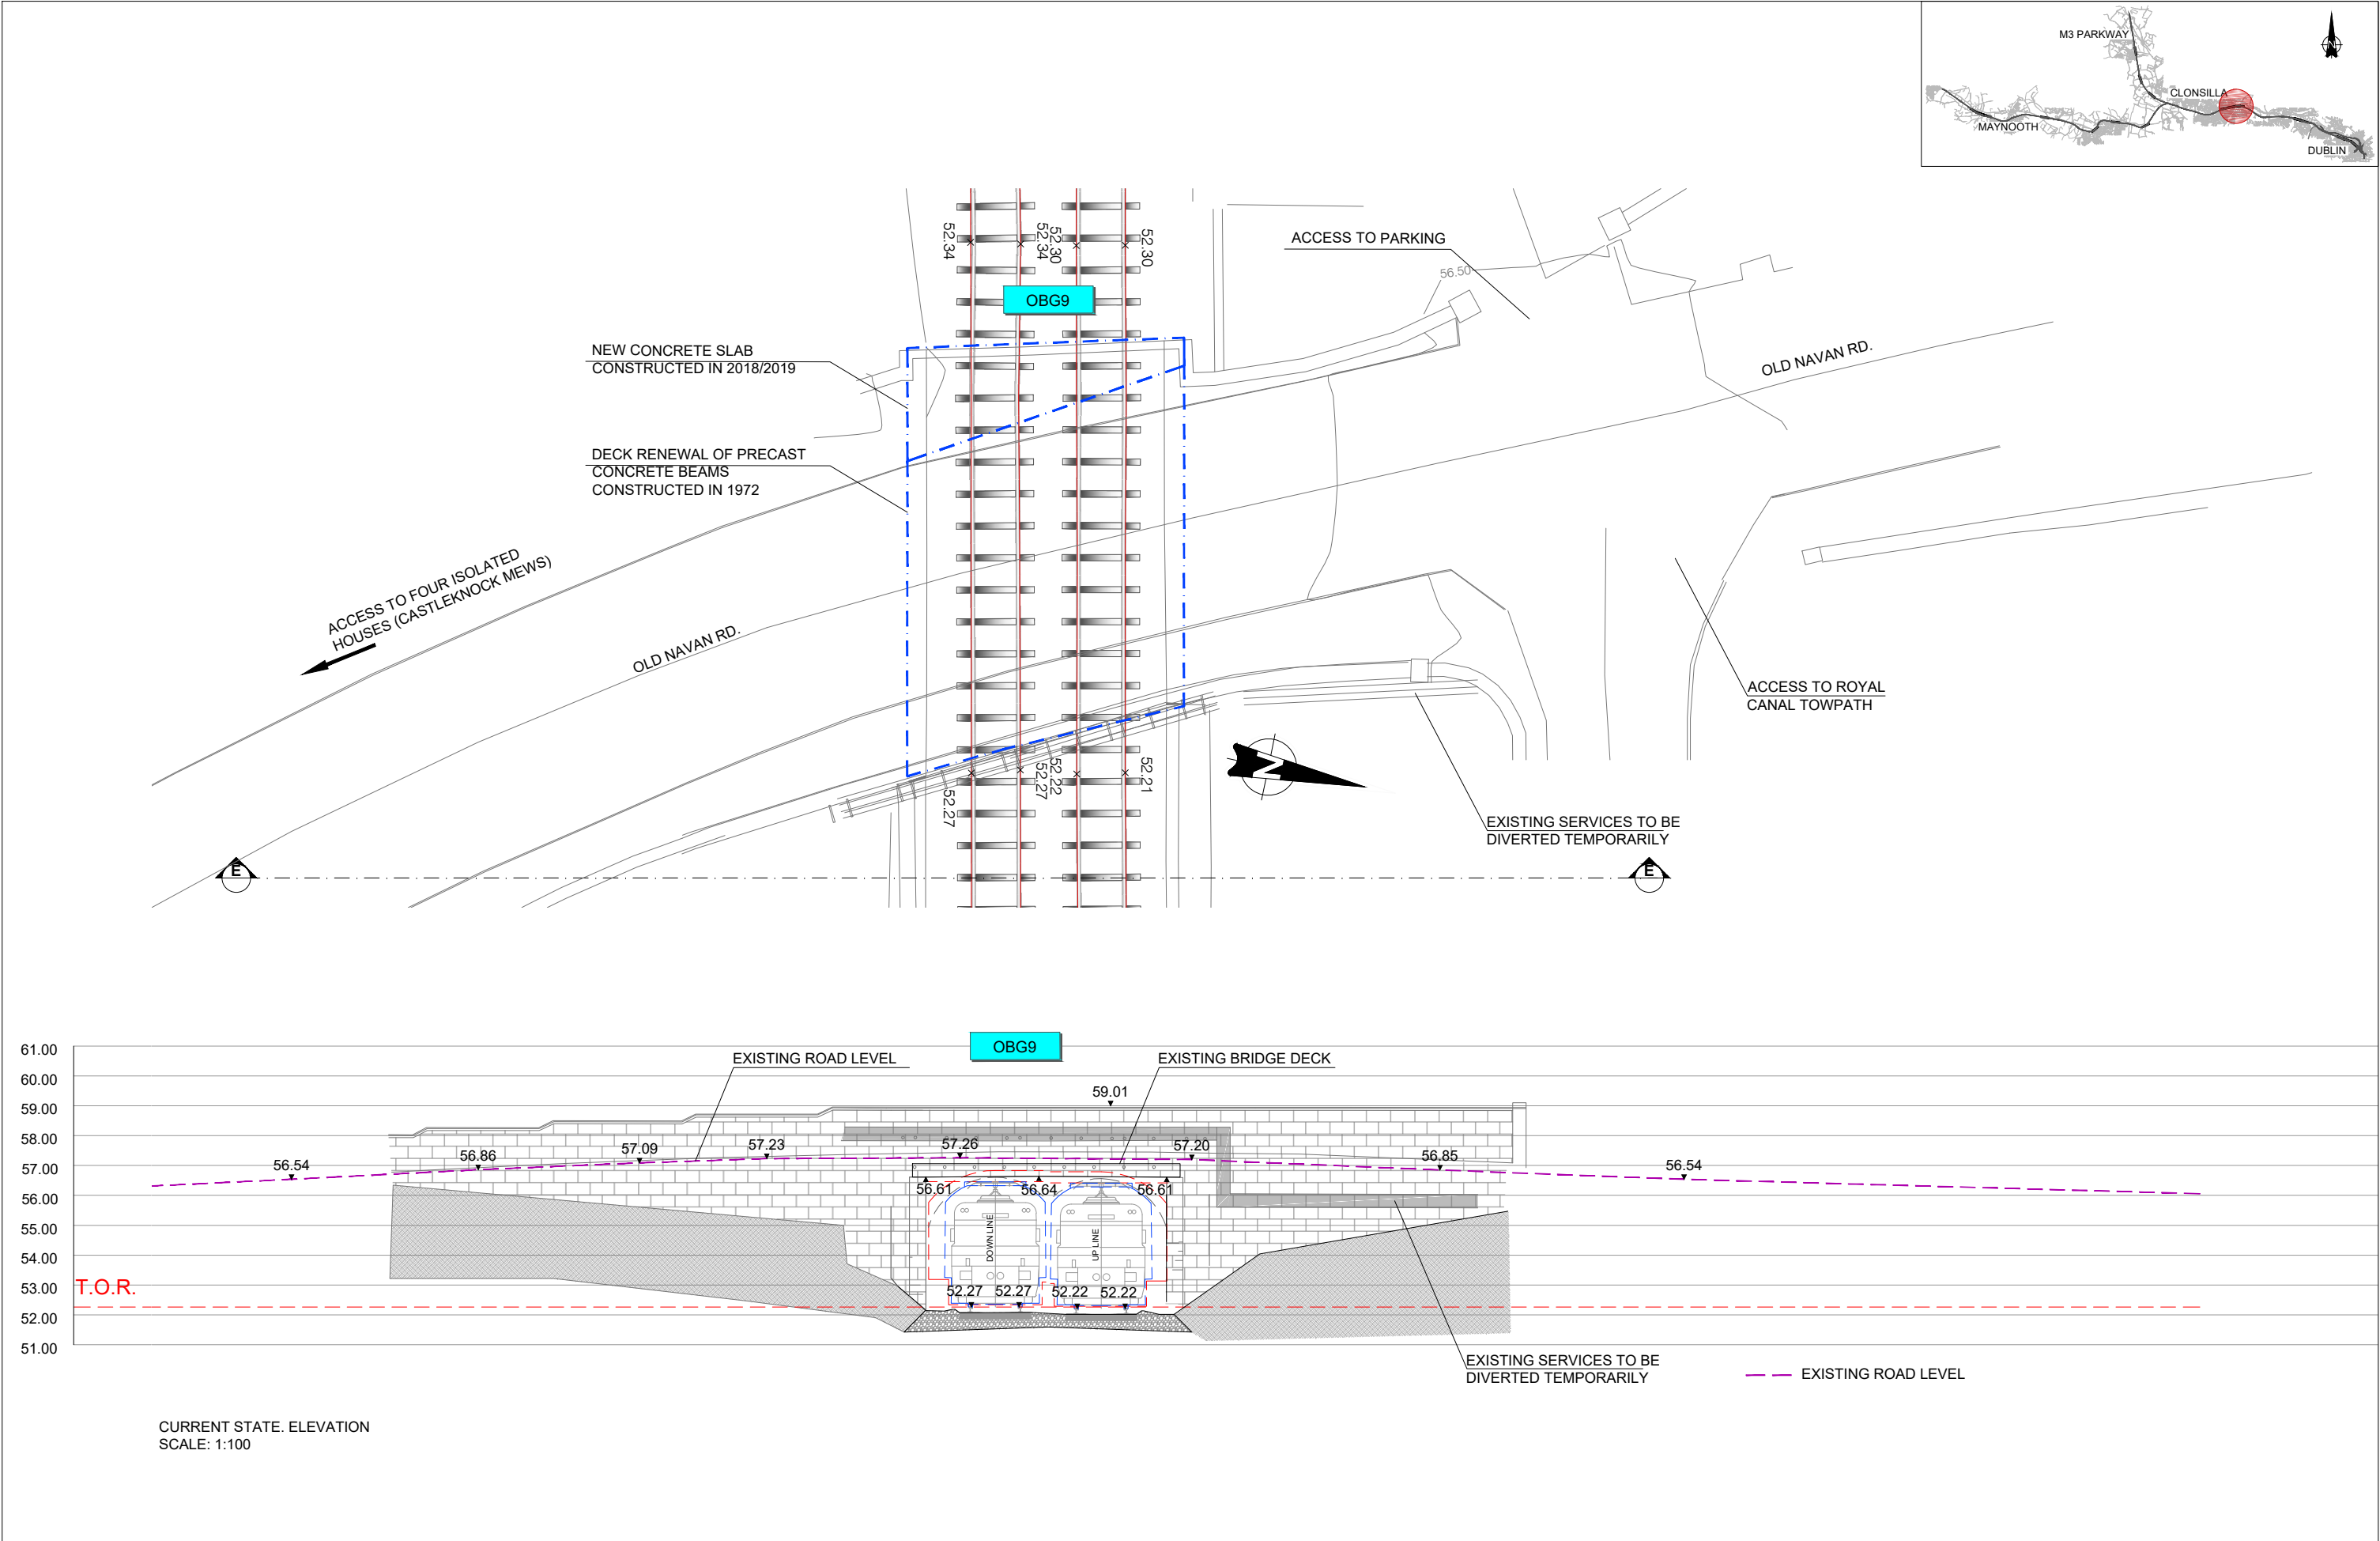


| |
|---|
|          |  |  |  |  |  | Client   |  |  | Project                                                                               |  |  | Drawing Title                                                        |  |  
|          |  |  |  |  |  |   |  |  |  |  |  | STRUCTURE DESIGN<br>OBG9. BRIDGE DECK HEAVY LIFTING<br>CURRENT STATE |  |  
|          |  |  |  |  |  | Consultant   |  |  |                                                                                       |  |  | Scale:                                                               |  |  
|          |  |  |  |  |  |   |  |  |                                                                                       |  |  | 1:1000 @ A1 1:2000 @ A3                                              |  |  
|          |  |  |  |  |  | © Irish Rail (2020). This drawing is confidential and the copyright in it is owned by Irish Rail. This drawing must not be either loaned, copied or otherwise reproduced in whole or in part or used for any purpose without the prior permission of Irish Rail.<br>© Ordnance Survey Ireland and Government of Ireland. All O.S. data used for plans are printed under "Copyright Ordnance Survey Ireland" Survey No. 6039728 (OSI Aerial Data) or OSI Lidar Data. & Survey No. 2020006. JMA_140 (OS Vector Data).<br>All elevations are in metres and relate to OSI Geoid Model (OSGM02) Mean Head as defined by existing Project Control.<br>All Co-ordinates are in Irish Transverse Mercator Grid (ITM) as defined by OSI active GPS station Tallaght College (TLLG). |  |  |                                                                                       |  |  |                                                                      |  |  | 0  INDICATED |  |  
| V01 REV. |  |  |  |  |  | April 2022 DATE   |  |  |                                                                                       |  |  | PLANNING ISSUE DESCRIPTION                                           |  |  |                                                                                                   |  |  | EAC PRODUCED BY |  |  |  |  |  | ACJ REVIEWED BY |  |  |  |  |  | CCH APPROVED BY |  |  |  |  |  | Drawing Number   Project   Originator   Discipline   Location   Type   Role   Number   Phase |  |  |  |  |  |  |  |  |  |
|          |  MAY MDC STR RS08 DR C 0002 D                                                                 |  |  |  |  |  |  |  |  |  |
|          |  Date: April 2022                                                                             |  |  |  |  |  |  |  |  |  |
|          |  Job No: P/101086                                                                             |  |  |  |  |  |  |  |  |  |
|          |  Status: F1-Approved & accepted                                                               |  |  |  |  |  |  |  |  |  |
|          |  Rev: V01                                                                                     |  |  |  |  |  |  |  |  |  |
|          |  Sheet: 1 of 5                                                                                |  |  |  |  |  |  |  |  |  |

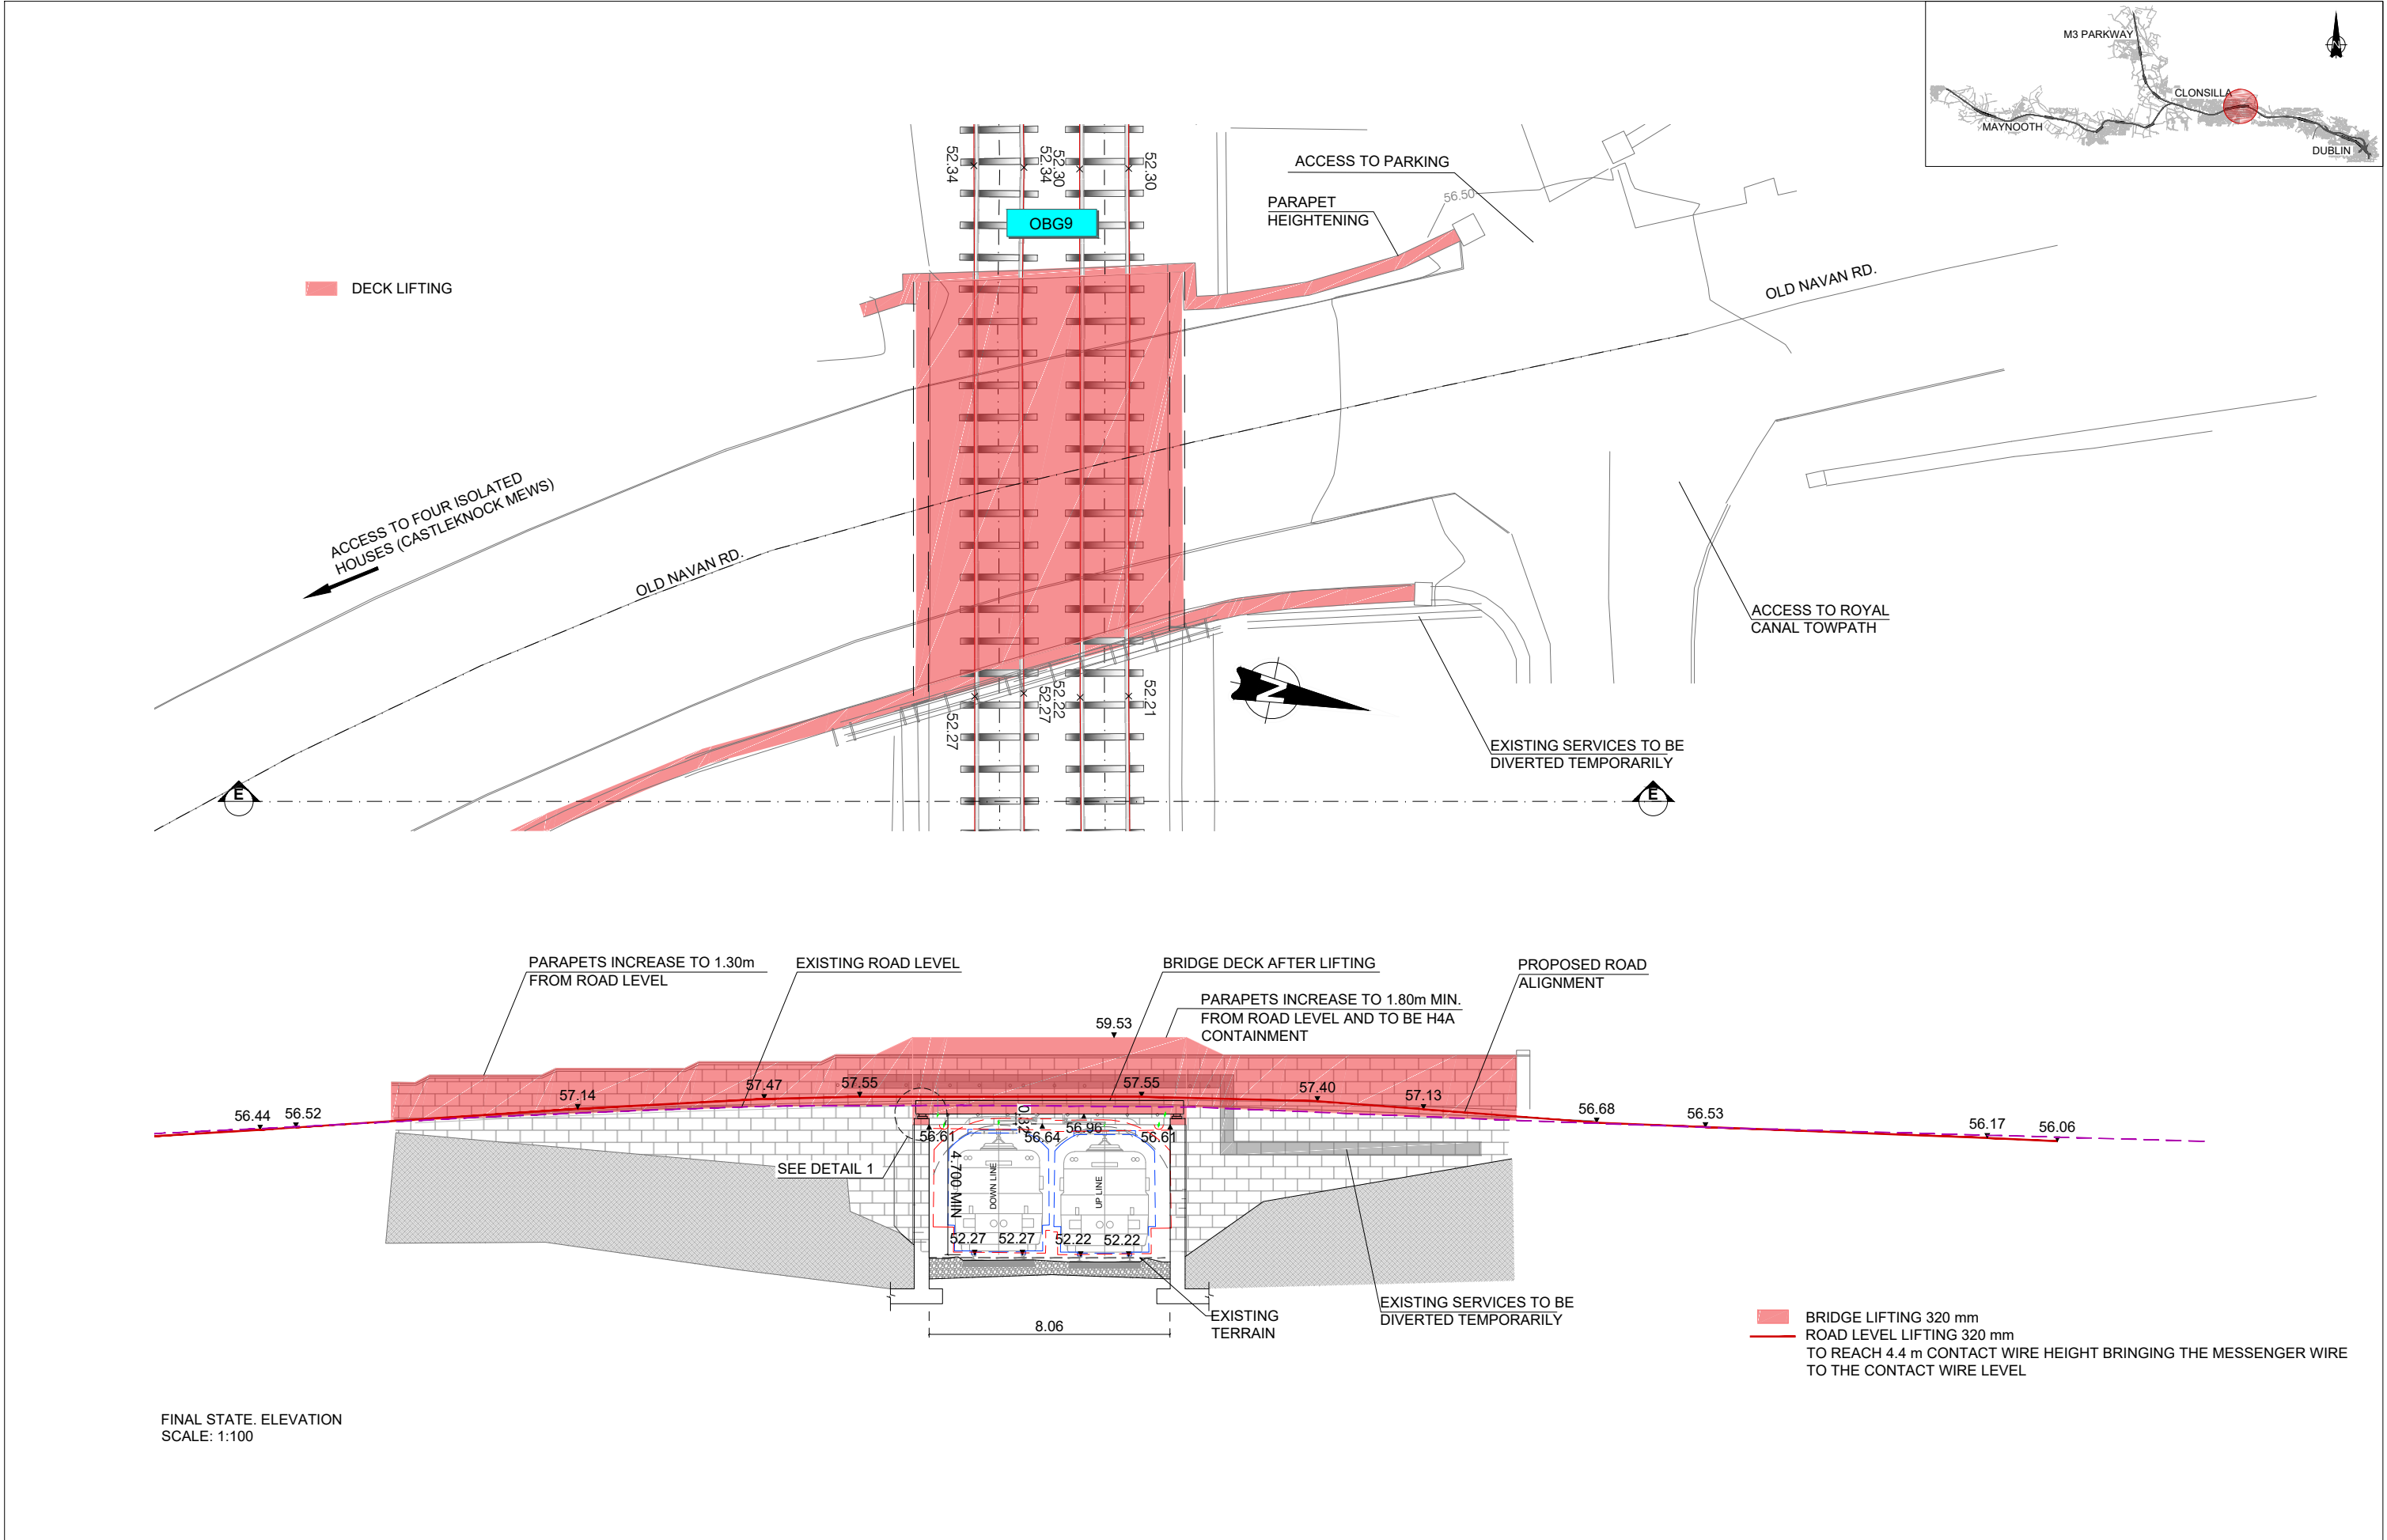

|   |  |  |  |  |  |                                         |  |            |  |                                 |  |                              |  |               |  |
|---|--|--|--|--|--|-----------------------------------------|--|------------|--|---------------------------------|--|------------------------------|--|---------------|--|
|   |  |  |  |  |  | Client                                  |  | Project    |  | Drawing Title                   |  |                              |  |               |  |
|   |  |  |  |  |  |                                         |  |            |  | STRUCTURE DESIGN                |  |                              |  |               |  |
|   |  |  |  |  |  |                                         |  |            |  | OBG9. BRIDGE DECK HEAVY LIFTING |  |                              |  |               |  |
|   |  |  |  |  |  |                                         |  |            |  | FINAL STATE                     |  |                              |  |               |  |
| V01 April 2022 PLANNING ISSUE EAC ACJ CCH   |  |  |  |  |  | Consultant                              |  | DART+ West |  | Scale:                          |  | Drawing Number               |  |               |  |
| REV. DATE DESCRIPTION PRODUCED BY REVIEWED BY APPROVED BY   |  |  |  |  |  | IDOM                                    |  | 0          |  | 1:1000 @ A1 1:2000 @ A3         |  | MAY MDC STR RS08 DR C 0002 D |  | Date:         |  |
| © Irish Rail (2020). This drawing is confidential and the copyright in it is owned by Irish Rail. This drawing must not be either loaned, copied or otherwise reproduced in whole or in part or used for any purpose without the prior permission of Irish Rail. |  |  |  |  |  | Tionscadal Éireann Project Ireland 2040 |  | INDICATED  |  | Job No:                         |  | Status:                      |  | Rev:          |  |
| © Ordnance Survey Ireland and Government of Ireland. All O.S. data used for plans are printed under "Copyright Ordnance Survey Ireland"   |  |  |  |  |  | NTA                                     |  |            |  | P/101086                        |  | F1-Approved & accepted       |  | V01           |  |
| Survey No. 0039720 (OS Aerial Data or OS Lidar Data) & Survey No. 2020/OSI_NMA_186 (OS Vector Data)   |  |  |  |  |  | Irish Rail                              |  |            |  |                                 |  |                              |  | Sheet: 2 of 5 |  |
| All elevations are in metres and relate to OSi Geoid Model (OSGM02) Mean Head as defined by existing Project Control   |  |  |  |  |  | C3                                      |  |            |  |                                 |  |                              |  |               |  |
| All Coordinates are in Irish Transverse Mercator Grid (ITM) as defined by OSi active GPS station Tallaght College (TL149).   |  |  |  |  |  | IROD                                    |  |            |  |                                 |  |                              |  |               |  |



PLAN  
SCALE: 1:50

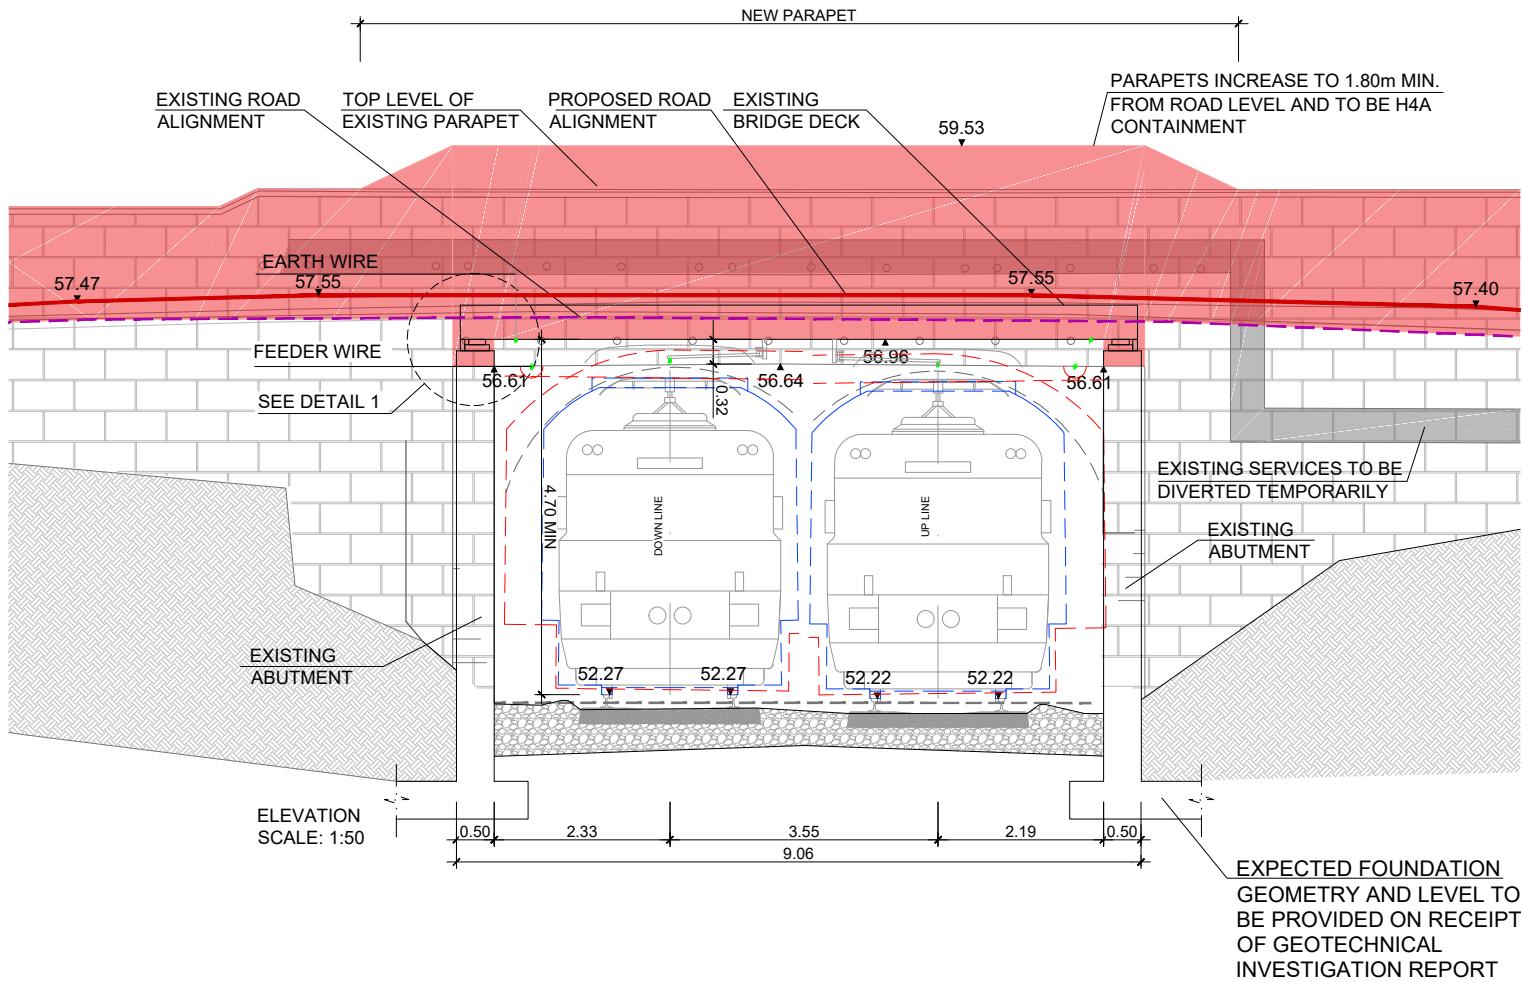

ELEVATION  
SCALE: 1:50

EXPECTED FOUNDATION  
GEOMETRY AND LEVEL TO  
BE PROVIDED ON RECEIPT  
OF GEOTECHNICAL  
INVESTIGATION REPORT

| REV.        | DATE       | DESCRIPTION    | EAC | ACJ         | CCH |
|-------------|------------|----------------|-----|-------------|-----|
| V01         | April 2022 | PLANNING ISSUE |     |             |     |
| PRODUCED BY |            | REVIEWED BY    |     | APPROVED BY |     |

© Irish Rail (2020). This drawing is confidential and the copyright in it is owned by Irish Rail. This drawing must not be either loaned, copied or otherwise reproduced in whole or in part or used for any purpose without the prior permission of Irish Rail.  
© Ordnance Survey Ireland and Government of Ireland. All O.S. data used for plans are printed under "Copyright Ordnance Survey Ireland".  
Survey No. 0039720 (OS Aerial Data or OS Lidar Data) & Survey No. 2020/051\_NMA\_100 (OS Vector Data).  
All elevations are in metres and relate to OSi Geoid Model (OSGM02) Mean Head as defined by existing Project Control.  
All Coordinates are in Irish Transverse Mercator Grid (ITM) as defined by OSi active GPS station Tallaght College (TL149).

Client

Tionscatal Éireann  
Project Ireland  
2040

NTA  
Údarás Náisiúnta Iompar  
National Transport Authority

Iarnród Éireann  
Irish Rail

Consultant

IDOM

C3

FIROD  
FIONNAN & D'ORR

Project

DART+  
West

Drawing Title

STRUCTURE DESIGN  
OBG9. BRIDGE DECK HEAVY LIFTING  
FINAL STATE DETAIL

Scale:

1:1000 @ A1 1:2000 @ A3

0 INDICATED

Drawing Number

Project | Originator | Discipline | Location | Type | Role | Number | Phase

MAY MDC STR RS08 DR C 0002 D

Date:

April 2022

Job No:

P/101086

Status:






F1-Approved & accepted

Rev:

V01

Sheet: 3 of 5



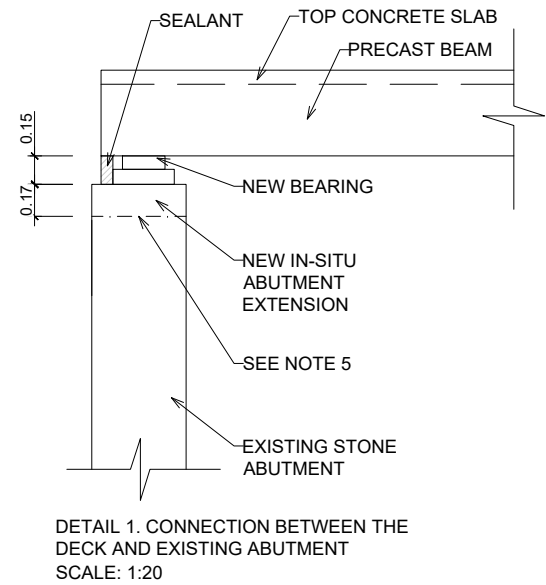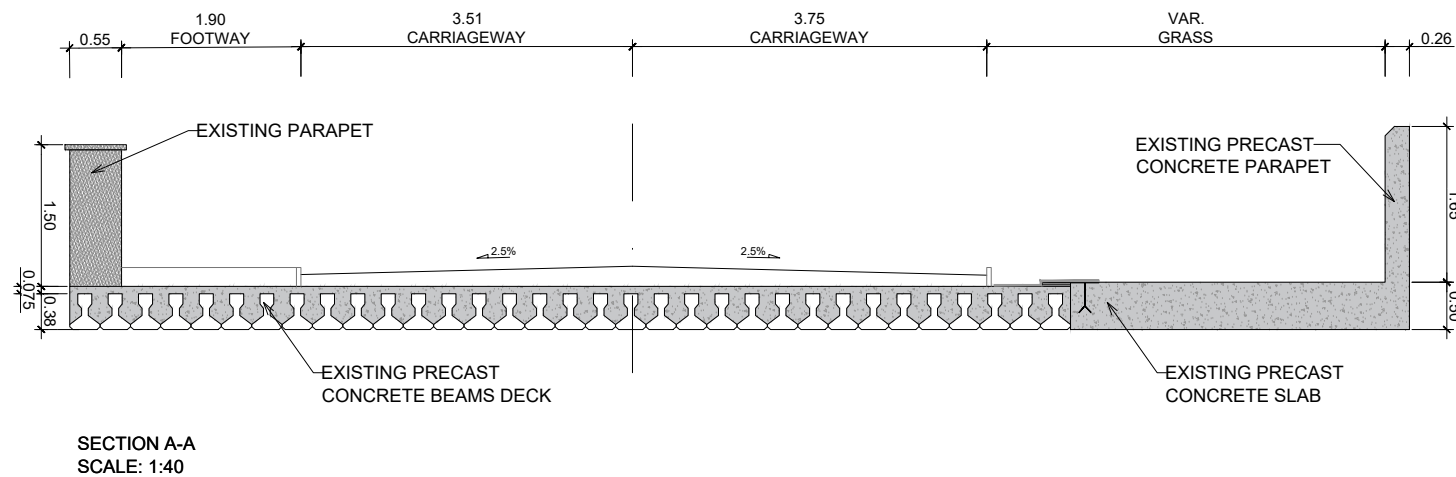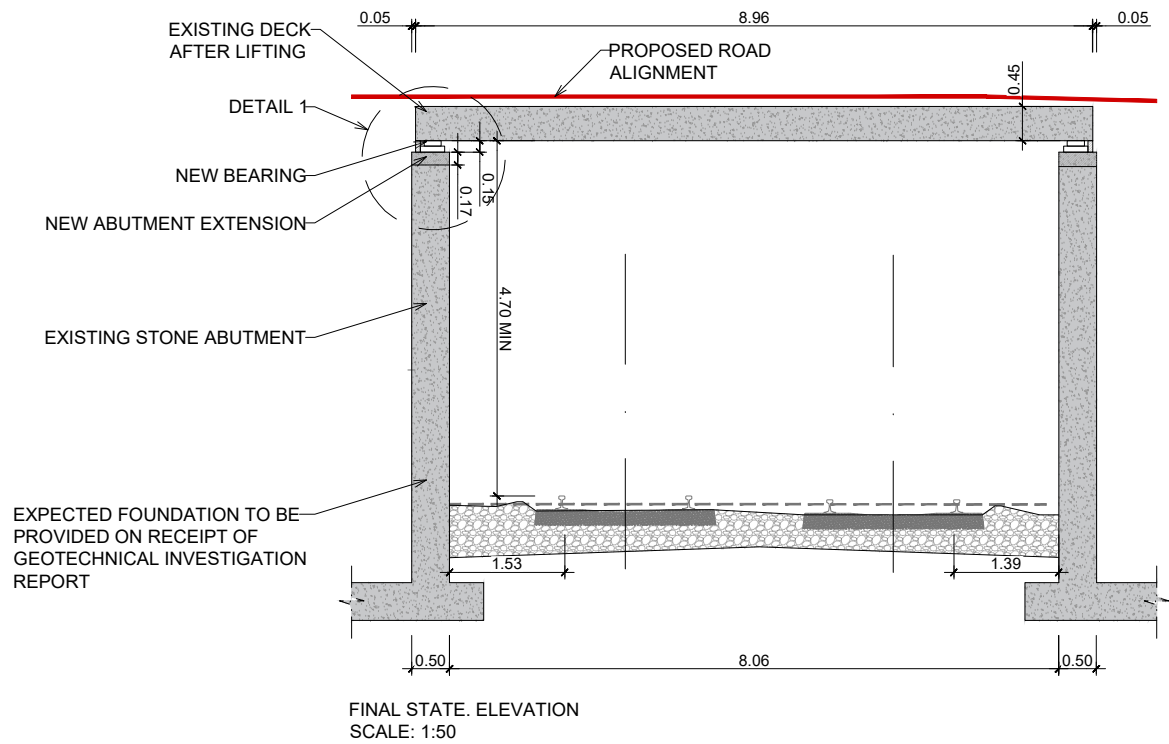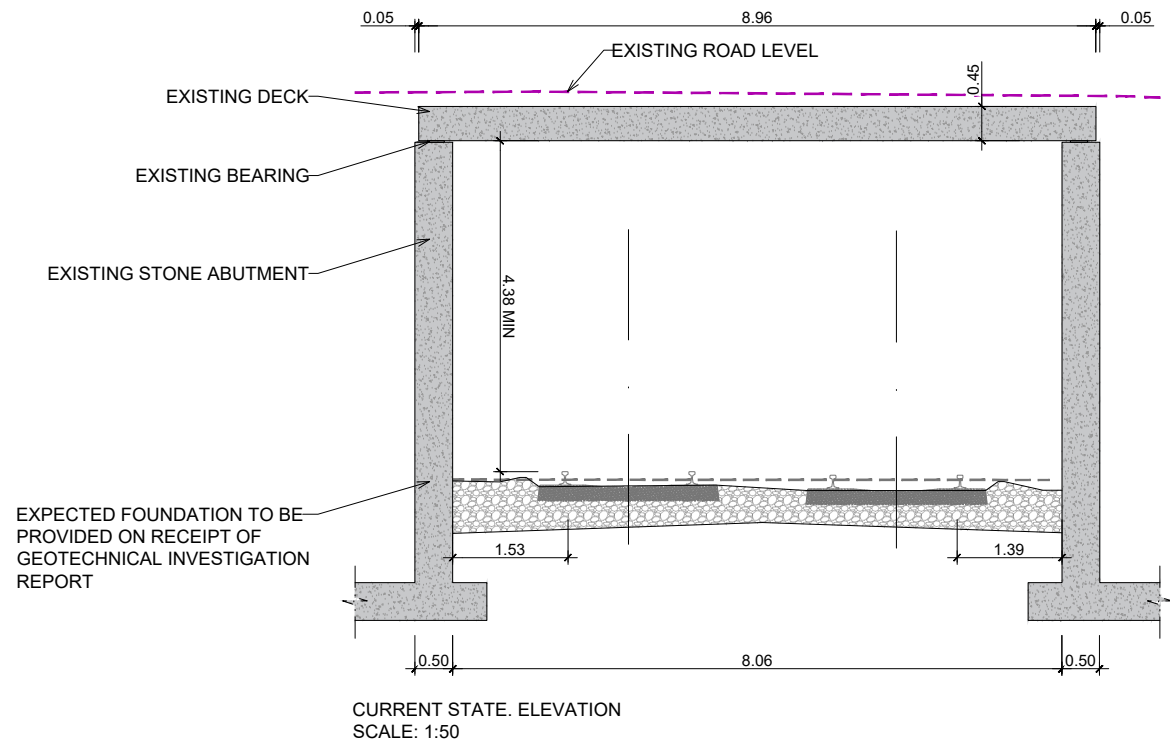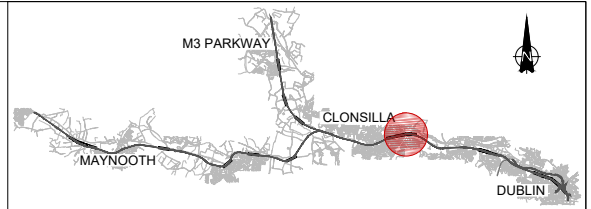



- NOTES (TOP DOWN):
- 1) STRUCTURAL CONCRETE TOPPING
  - 2) PRECAST CONCRETE BEAM
  - 3) NEW ELASTOMERIC BEARING (DESIGN DEPENDENT)
  - 4) EXTENDED ABUTMENT WALL HEAD
  - 5) FACE OF EXISTING ABUTMENT WORK: PLACE LEVELLING LAYER AND STEEL BEAM WITH ANCHOR BOLTS TO BE CAST INTO THE NEW ABUTMENT EXTENSION
  - 6) EXISTING ABUTMENT

| REV.   | DATE       | DESCRIPTION    | PRODUCED BY | REVIEWED BY | APPROVED BY |
|---|------------|----------------|-------------|-------------|-------------|
| V01   | April 2022 | PLANNING ISSUE | EAC         | ACJ         | CCH         |
| © Irish Rail (2020). This drawing is confidential and the copyright in it is owned by Irish Rail. This drawing must not be either loaned, copied or otherwise reproduced in whole or in part or used for any purpose without the prior permission of Irish Rail.<br>© Ordnance Survey Ireland and Government of Ireland. All O.S. data used for plans are printed under "Copyright Ordnance Survey Ireland"<br>Survey No. 6039720 (OSi Aerial Data or OSi Lidar Data) & Survey No. 2020/OSi_NMA_186 (OSi Vector Data).<br>All elevations are in metres and relate to OSi Geoid Model (OSiGM02). Mean Head as defined by existing Project Control.<br>All Coordinates are in Irish Transverse Mercator Grid (ITM) as defined by OSi active GPS station Tallaght College (TL14G). |            |                |             |             |             |

|            |   |
|------------|---|
| Client     |    |
| Consultant |    |

|         |                                                                                       |
|---------|---------------------------------------------------------------------------------------|
| Project |  |
|---------|---------------------------------------------------------------------------------------|

|                                                                                       |  |                                                                                 |  |                                   |            |            |          |             |      |               |       |
|---------------------------------------------------------------------------------------|--|---------------------------------------------------------------------------------|--|-----------------------------------|------------|------------|----------|-------------|------|---------------|-------|
| Drawing Title                                                                         |  | STRUCTURE DESIGN<br>OBG9. BRIDGE DECK HEAVY LIFTING<br>STRUCTURAL DESIGN DETAIL |  |                                   |            |            |          |             |      |               |       |
| Scale:<br>1:1000 @ A1 1:2000 @ A3                                                     |  | Drawing Number                                                                  |  | Project                           | Originator | Discipline | Location | Type        | Role | Number        | Phase |
|  |  |                                                                                 |  | MAY                               | MDC        | STR        | RS08     | DR          | C    | 0002          | D     |
| Date:<br>April 2022                                                                   |  | Job No:<br>P/101086                                                             |  | Status:<br>F1-Approved & accepted |            |            |          | Rev:<br>V01 |      | Sheet: 4 of 5 |       |

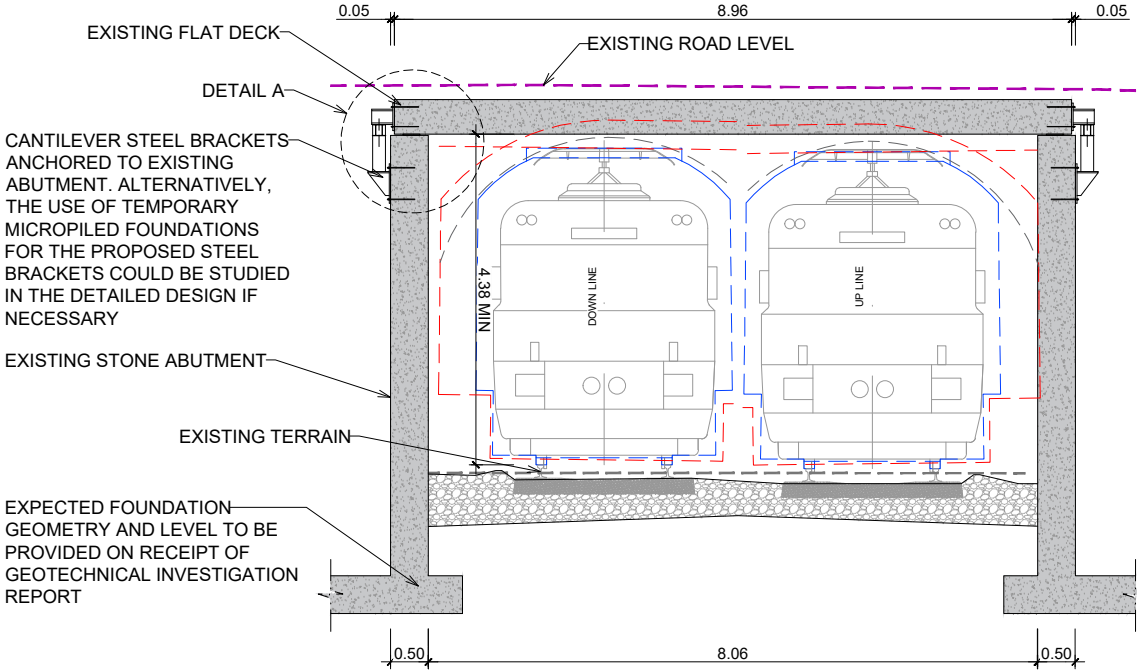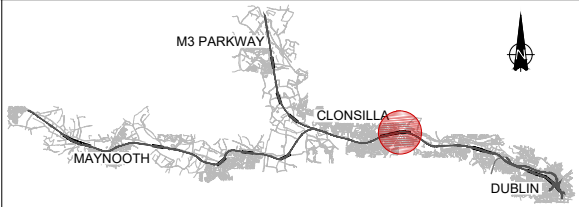

TEMPORARY SUPPORTING SYSTEM WITH CANTILEVER STEEL BRACKETS.  
DECK JACKING SUPPORT STRUCTURE  
SCALE: 1:50


NOTE:

1. WEIGHTS  
SELF-WEIGHT OF DECK & PARAPETS APPROX. 1550KN  
DEAD LOAD OF PAVEMENT APPROX. 220KN  
TOTAL WEIGHT OF DECK, PARAPETS & PAVEMENT APPROX. 1770KN  
(WEIGHTS STATED ARE ESTIMATED VALUE ACCORDING TO EXISTING DRAWINGS & WILL BE CONFIRMED AT DETAILED DESIGN STAGE)
2. JACKS WILL BE INSERTED UNDER THE DECK AROUND EVERY 2M, WHICH IS 6 JACKS ON EACH ABUTMENT AND A TOTAL OF 12 JACKS. EACH JACK WILL CARRY AROUND 148 kN.



EXAMPLE OF JACK OF MAX. 150KN  
(SOURCES: LARZEP OFFICIAL WEBSITE)

| DIMENSIONS (MM)      |         |
|----------------------|---------|
| MODEL (LARZEP)       | SL01643 |
| CAPACITY (kN)        | 150     |
| STROKE (mm)          | 435     |
| CLOSED HEIGHT (mm)   | 345     |
| EXTENDED HEIGHT (mm) | 780     |
| DIAMETER (mm)        | 170     |
| WEIGHT (Kg)          | 41      |

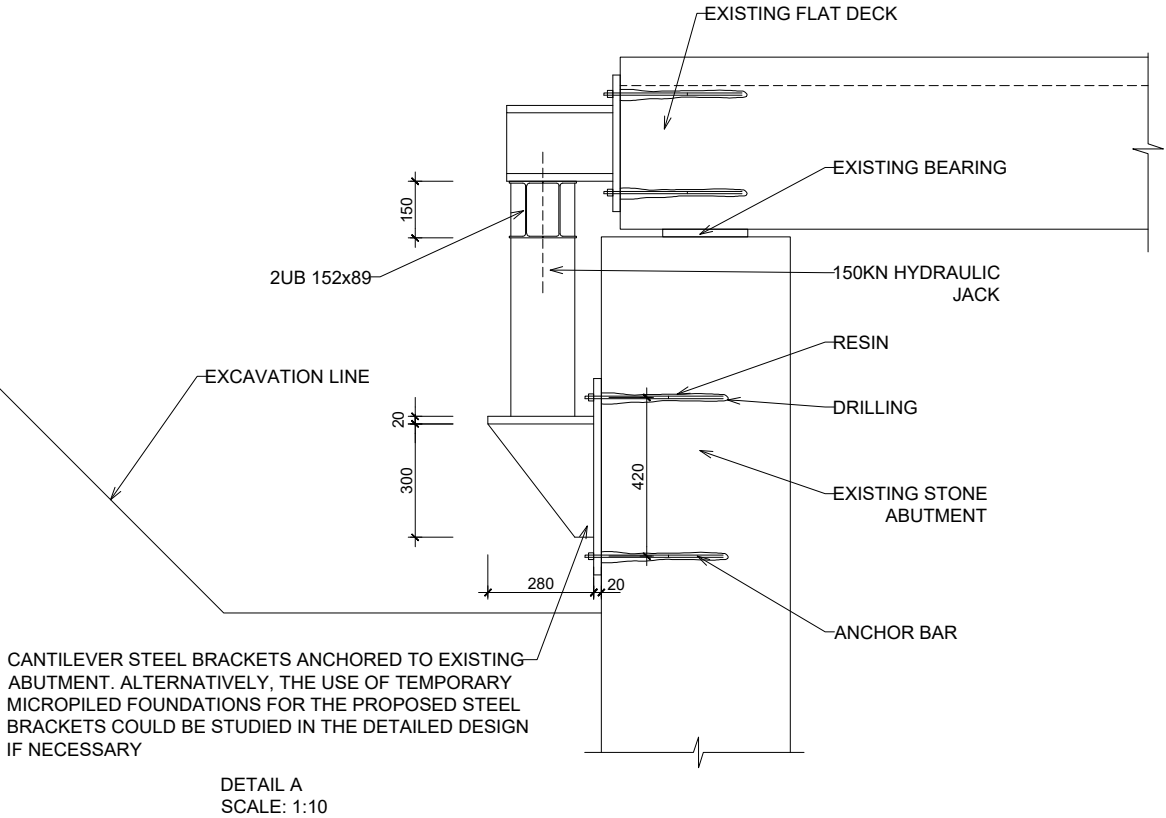

DETAIL A  
SCALE: 1:10

| REV. | DATE       | DESCRIPTION    | EAC | ACJ | CCH |
|------|------------|----------------|-----|-----|-----|
| V01  | April 2022 | PLANNING ISSUE |     |     |     |

© Irish Rail (2020). This drawing is confidential and the copyright in it is owned by Irish Rail. This drawing must not be either loaned, copied or otherwise reproduced in whole or in part or used for any purpose without the prior permission of Irish Rail.  
© Ordnance Survey Ireland and Government of Ireland. All O.S. data used for plans are printed under "Copyright Ordnance Survey Ireland".  
Survey No: 0039720 (OS Aerial Data or OS Lidar Data) & Survey No: 2020/051\_NMA\_100 (OS Vector Data).  
All elevations are in metres and relate to OSi Geoid Model (OSGM02) Mean-Higher as defined by existing Project Control.  
All Coordinates are in Irish Transverse Mercator Grid (ITM) as defined by OSi active GPS station Tallaght College (TL149).

Client

Consultant

Project

Drawing Title

STRUCTURE DESIGN  
OBG9. BRIDGE DECK HEAVY LIFTING  
TEMPORARY DECK LIFTING STRUCTURE DETAIL

Scale: 1:1000 @ A1 1:2000 @ A3

Drawing Number | Project | Originator | Discipline | Location | Type | Role | Number | Phase  
MAY MDC STR RS08 DR C 0002 D

Date: April 2022 Job No: P/101086 Status: F1-Approved & accepted Rev: V01 Sheet: 5 of 5