


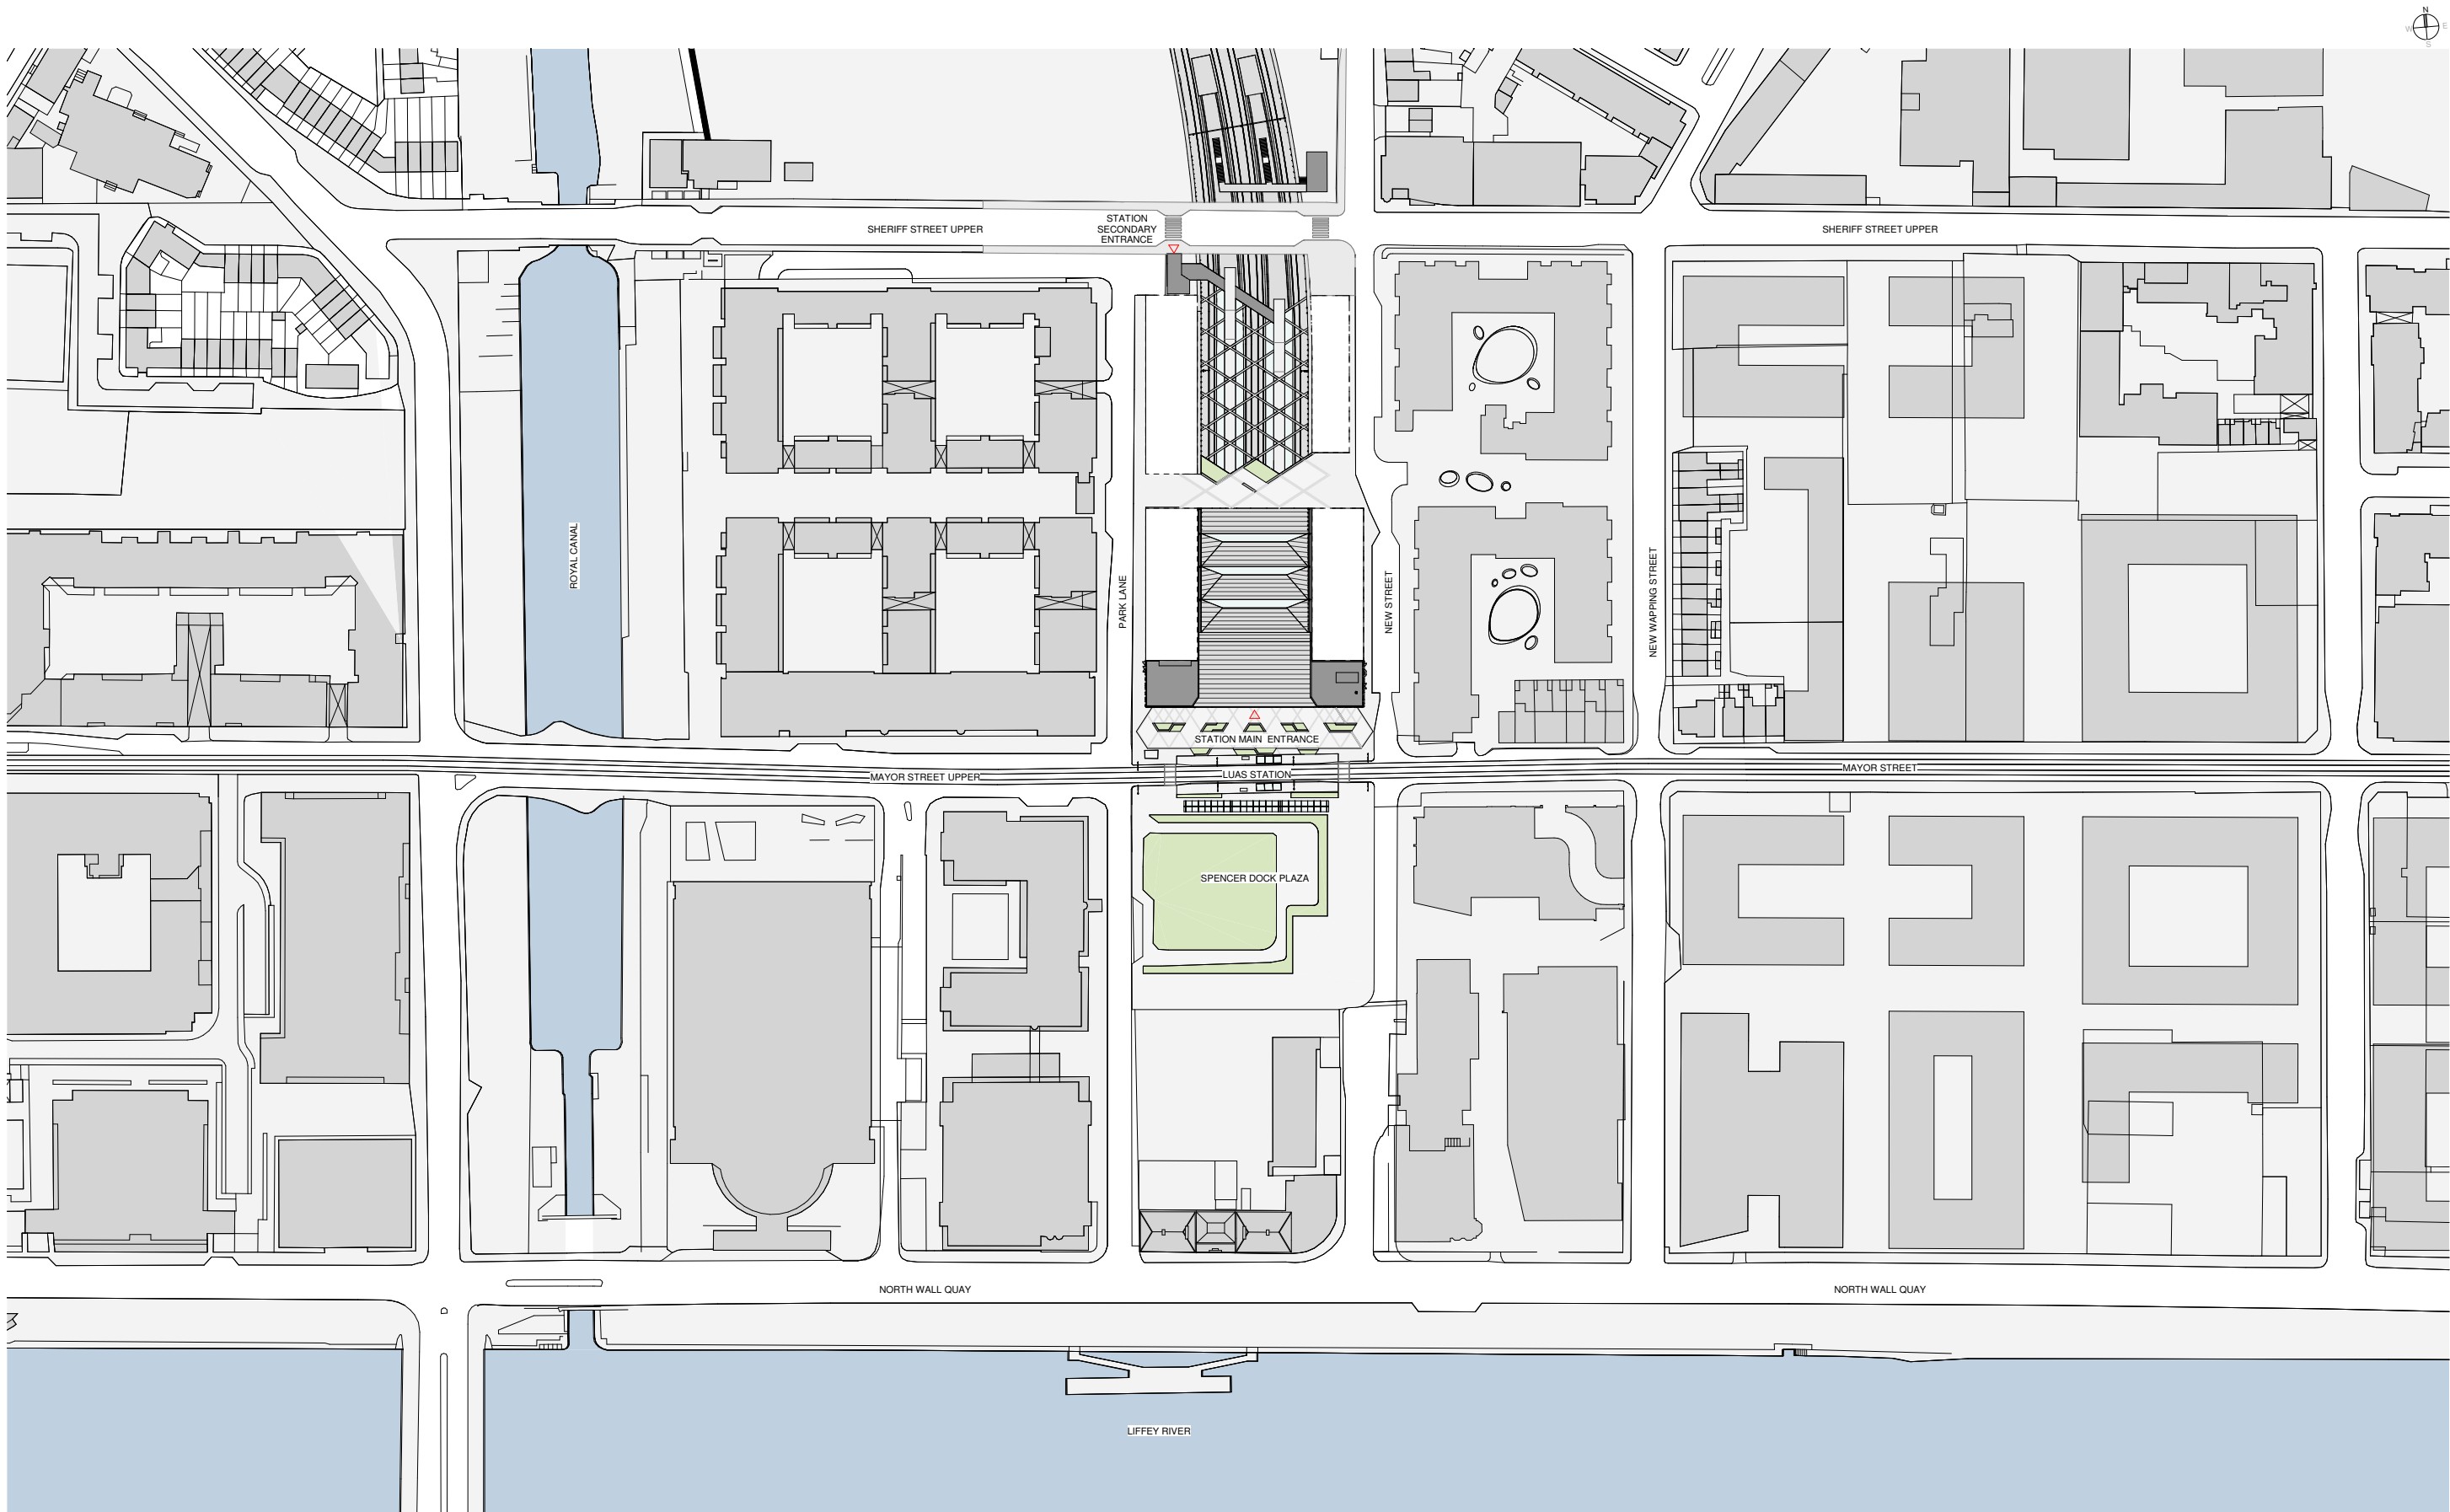

V01	April 2022	PLANNING ISSUE	BAC	LA	CCH
REV.	DATE	Description	PRODUCED BY	REVIEWED BY	APPROVED BY
© Irish Rail (2020). This drawing is confidential and the copyright in it is owned by Irish Rail. This drawing must not be either loaned, copied or otherwise reproduced in whole or in part or used for any purpose without the prior permission of Irish Rail. © Ordnance Survey Ireland and Government of Ireland. All O.S. data used for plans are printed under "Copyright Ordnance Survey Ireland" Survey No. 0039720 (OSI Aerial Data or OSI Lidar Data) & Survey No. 2020/OSI_NMA_180 (OSI Vector Data). All elevations are in metres and relate to OSI Geoid Model (OSGM02) Mean Head as defined by existing Project Control. All Co-ordinates are in Irish Transverse Mercator Grid (ITM) as defined by OSI active GPS station Tallaght College (TLLG).					

Client

Consultant

Project

Drawing Title

STATIONS DESIGN
SPENCER DOCK STATION
STATION LOCATION


Scale:

1:1000 @ A1 - 1:2000 @ A3

Drawing Number	Project	Originator	Discipline	Location	Type	Role	Number	Phase
	MAY	MDC	ARC	RS01	DR	A	0001	D
Date:	April 2022	Job No:	P/101086	Status:	F1-Approved & accepted	Rev:	V01	Sheet: 1 of 1

PLATFORM LEVEL AREAS		
Room Number	Room Name	Net Area
EMERGENCY EXITS		
1.10	Emergency Escape Route	185.07 m²
		185.07 m²
PLATFORMS		
1.01	Platforms 1-2	1403.79 m²
1.03	Platforms 3-4	1389.17 m²
		2792.96 m²
PUBLIC AREA MAIN ACCESS		
1.11	Refuge Area 1-2	13.54 m²
1.12	Refuge Area 3-4	13.54 m²
1.23	Vending Machines	46.02 m²
1.24	Vending Machines	44.81 m²
LIFT 1	Platform Lift 1	4.53 m²
LIFT 2	Platform Lift 2	4.40 m²
LIFT 3	Platform Lift 3	4.64 m²
LIFT 4	Platform Lift 4	4.40 m²
		135.89 m²

PLATFORM LEVEL AREAS		
Room Number	Room Name	Net Area
RETAIL UNIT 1		
1.02	Retail Area	166.85 m²
1.04	Storage	32.85 m²
1.05	PRM WC	8.37 m²
1.06	Staff WC	10.27 m²
1.07	M-WC	21.75 m²
1.08	F-WC	25.21 m²
1.09	Protected Lobby	14.88 m²
1L05	Retail Lift 5	3.84 m²
1S.01	Shaft	3.02 m²
		287.04 m²
TECHNICAL ROOMS		
1.13	Storage	37.48 m²
1.14	Mechanical Room	32.49 m²
1.15	TER (SET)	49.62 m²
1.16	Technical corridor	41.18 m²
1.17	Sewage Room	37.30 m²
1.18	Fire Extinguishing	27.93 m²
1.19	UPS Room-EL	30.01 m²
1.20	Technical lobby	15.69 m²
1.21	Lobby	3.85 m²
1.22	Refuse Store	24.94 m²
1L06	Technical Lift 6	4.56 m²
1S1.02	Technical Stair	14.18 m²
		319.03 m²
TOTAL		3720.00 m²

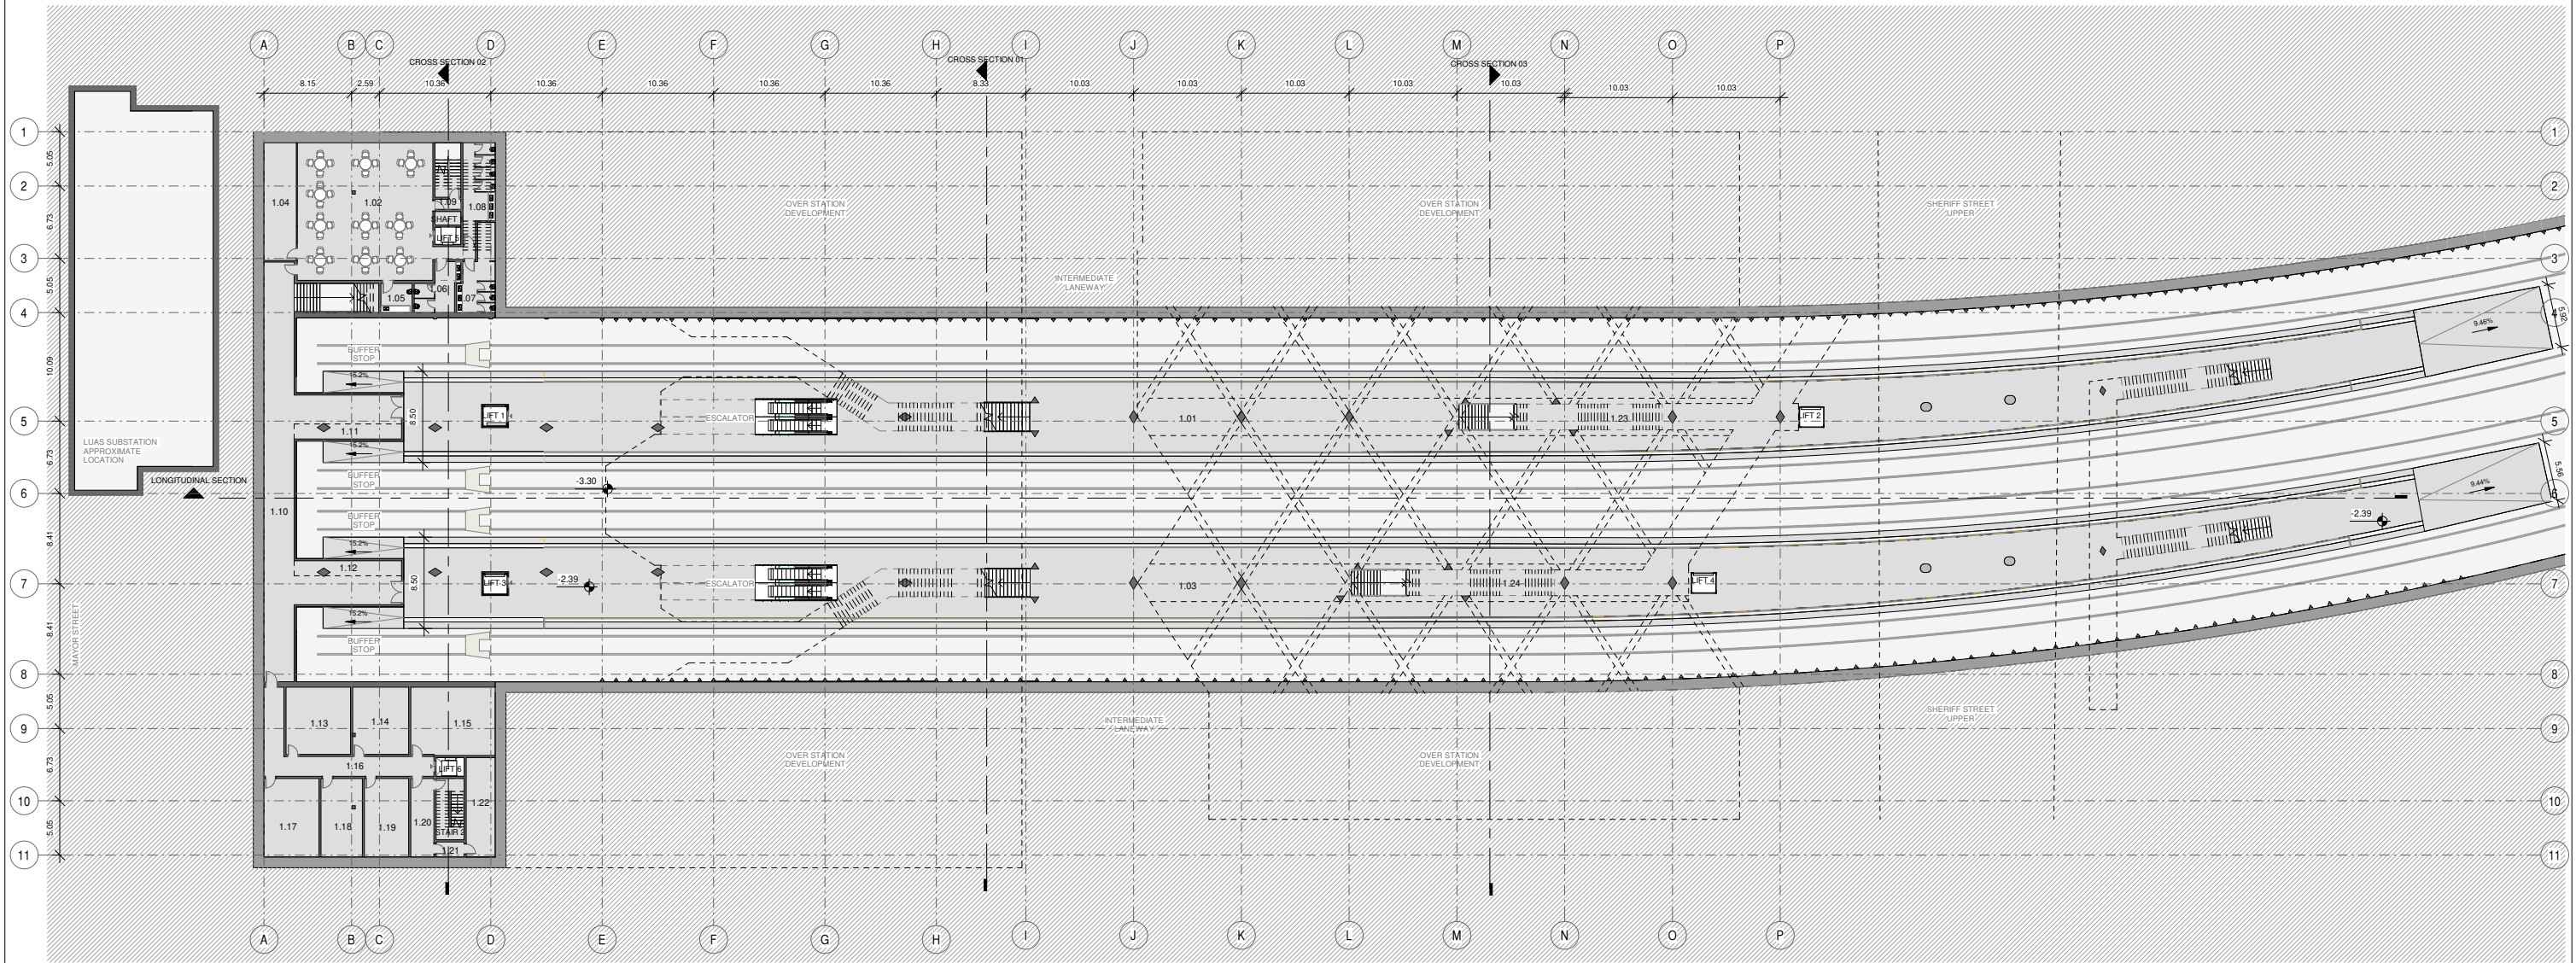

Platform Level (-2.39)
1:300

REV.	DATE	Description	BAC	LA	CCH
V01	April 2022	PLANNING ISSUE			
© Irish Rail (2020). This drawing is confidential and the copyright in it is owned by Irish Rail. This drawing must not be either loaned, copied or otherwise reproduced in whole or in part or used for any purpose without the prior permission of Irish Rail. © Ordnance Survey Ireland and Government of Ireland. All O.S. data used for plans are printed under "Copyright Ordnance Survey Ireland". Survey No. 0039720 (OSI Aerial Data or OSI Lidar Data) & Survey No. 2020/OSI_NMA_180 (OSI Vector Data). All elevations are in metres and relate to OSI Geoid Model (OSGM02) Mean Head as defined by existing Project Control. All Co-ordinates are in Irish Transverse Mercator Grid (ITM) as defined by OSI active GPS station Tallaght College (TLTG).					

Client



Consultant




Project



Drawing Title

STATIONS DESIGN
SPENCER DOCK STATION
PLATFORM LEVEL PLAN

Scale:

 1:300 @ A1 - 1:600 @ A3


Drawing Number

Project | Originator | Discipline | Location | Type | Role | Number | Phase
MAY MDC ARC RS01 DR A 0002 D

Date:

April 2022

Job No:

P/101086

Status:


F1-Approved & accepted

Rev:


V01


Sheet:

1 of 3

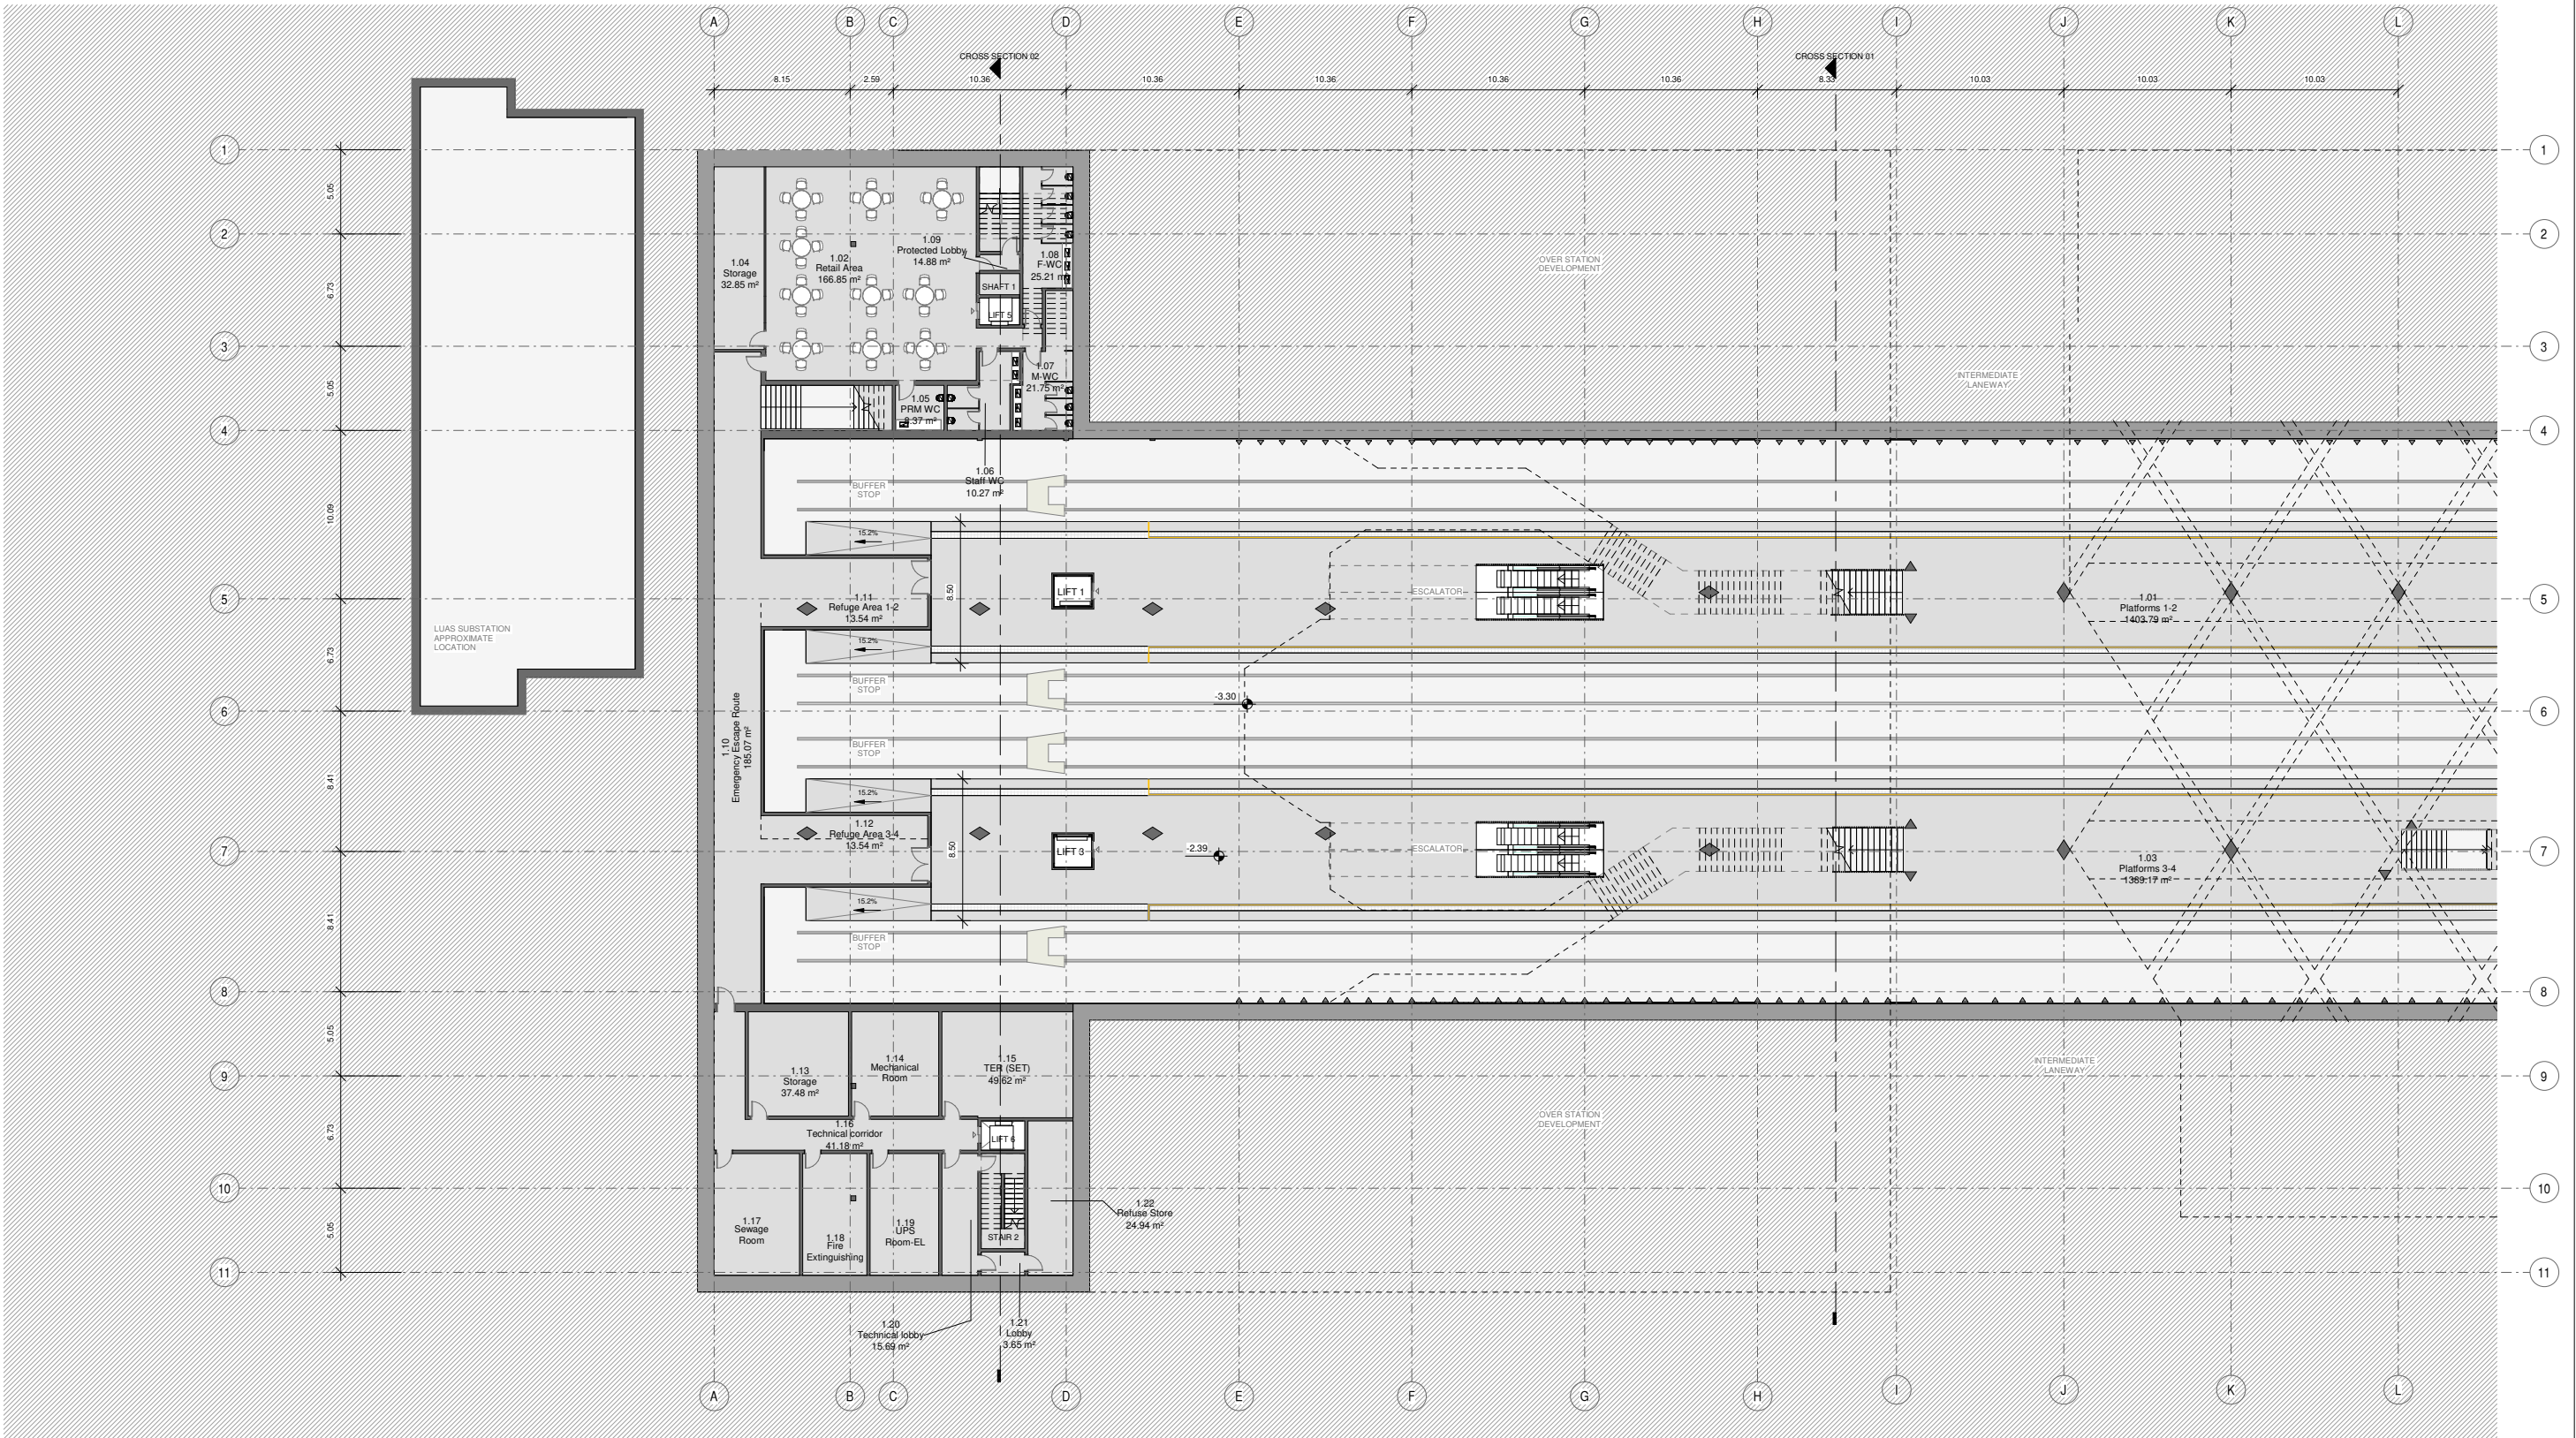

Platform Level (-2.39)
1 : 200

 			Client			  			Project			Drawing Title															
												STATIONS DESIGN SPENCER DOCK STATION PLATFORM LEVEL PLAN															
V01	April 2022	PLANNING ISSUE		BAC	LA	CCH				Scale:			Drawing Number														
REV.	DATE	DESCRIPTION		PRODUCED BY	REVIEWED BY	APPROVED BY							Project Originator Discipline Location Type Role Number Phase														
© Irish Rail (2020). This drawing is confidential and the copyright in it is owned by Irish Rail. This drawing must not be either loaned, copied or otherwise reproduced in whole or in part or used for any purpose without the prior permission of Irish Rail. © Ordnance Survey Ireland and Government of Ireland. All O.S. data used for plans are printed under "Copyright Ordnance Survey Ireland" Survey No. 6039726 (OS Aerial Data or OSi LIDAR Data) & Survey No. 2020056_NMA_190 (OSi Vector Data). All elevations are in metres and relate to OSi Geoid Model (OSGM02). Main Head as defined by existing Project Control. All Co-ordinates are in Irish Transverse Mercator Grid (ITM) as defined by OSi active GPS station Tallaght College (TLLG).							Consultant			  			Date:			Job No:			Status:			Rev:			Sheet: 2 of 3		
										F1-Approved & accepted			V01														

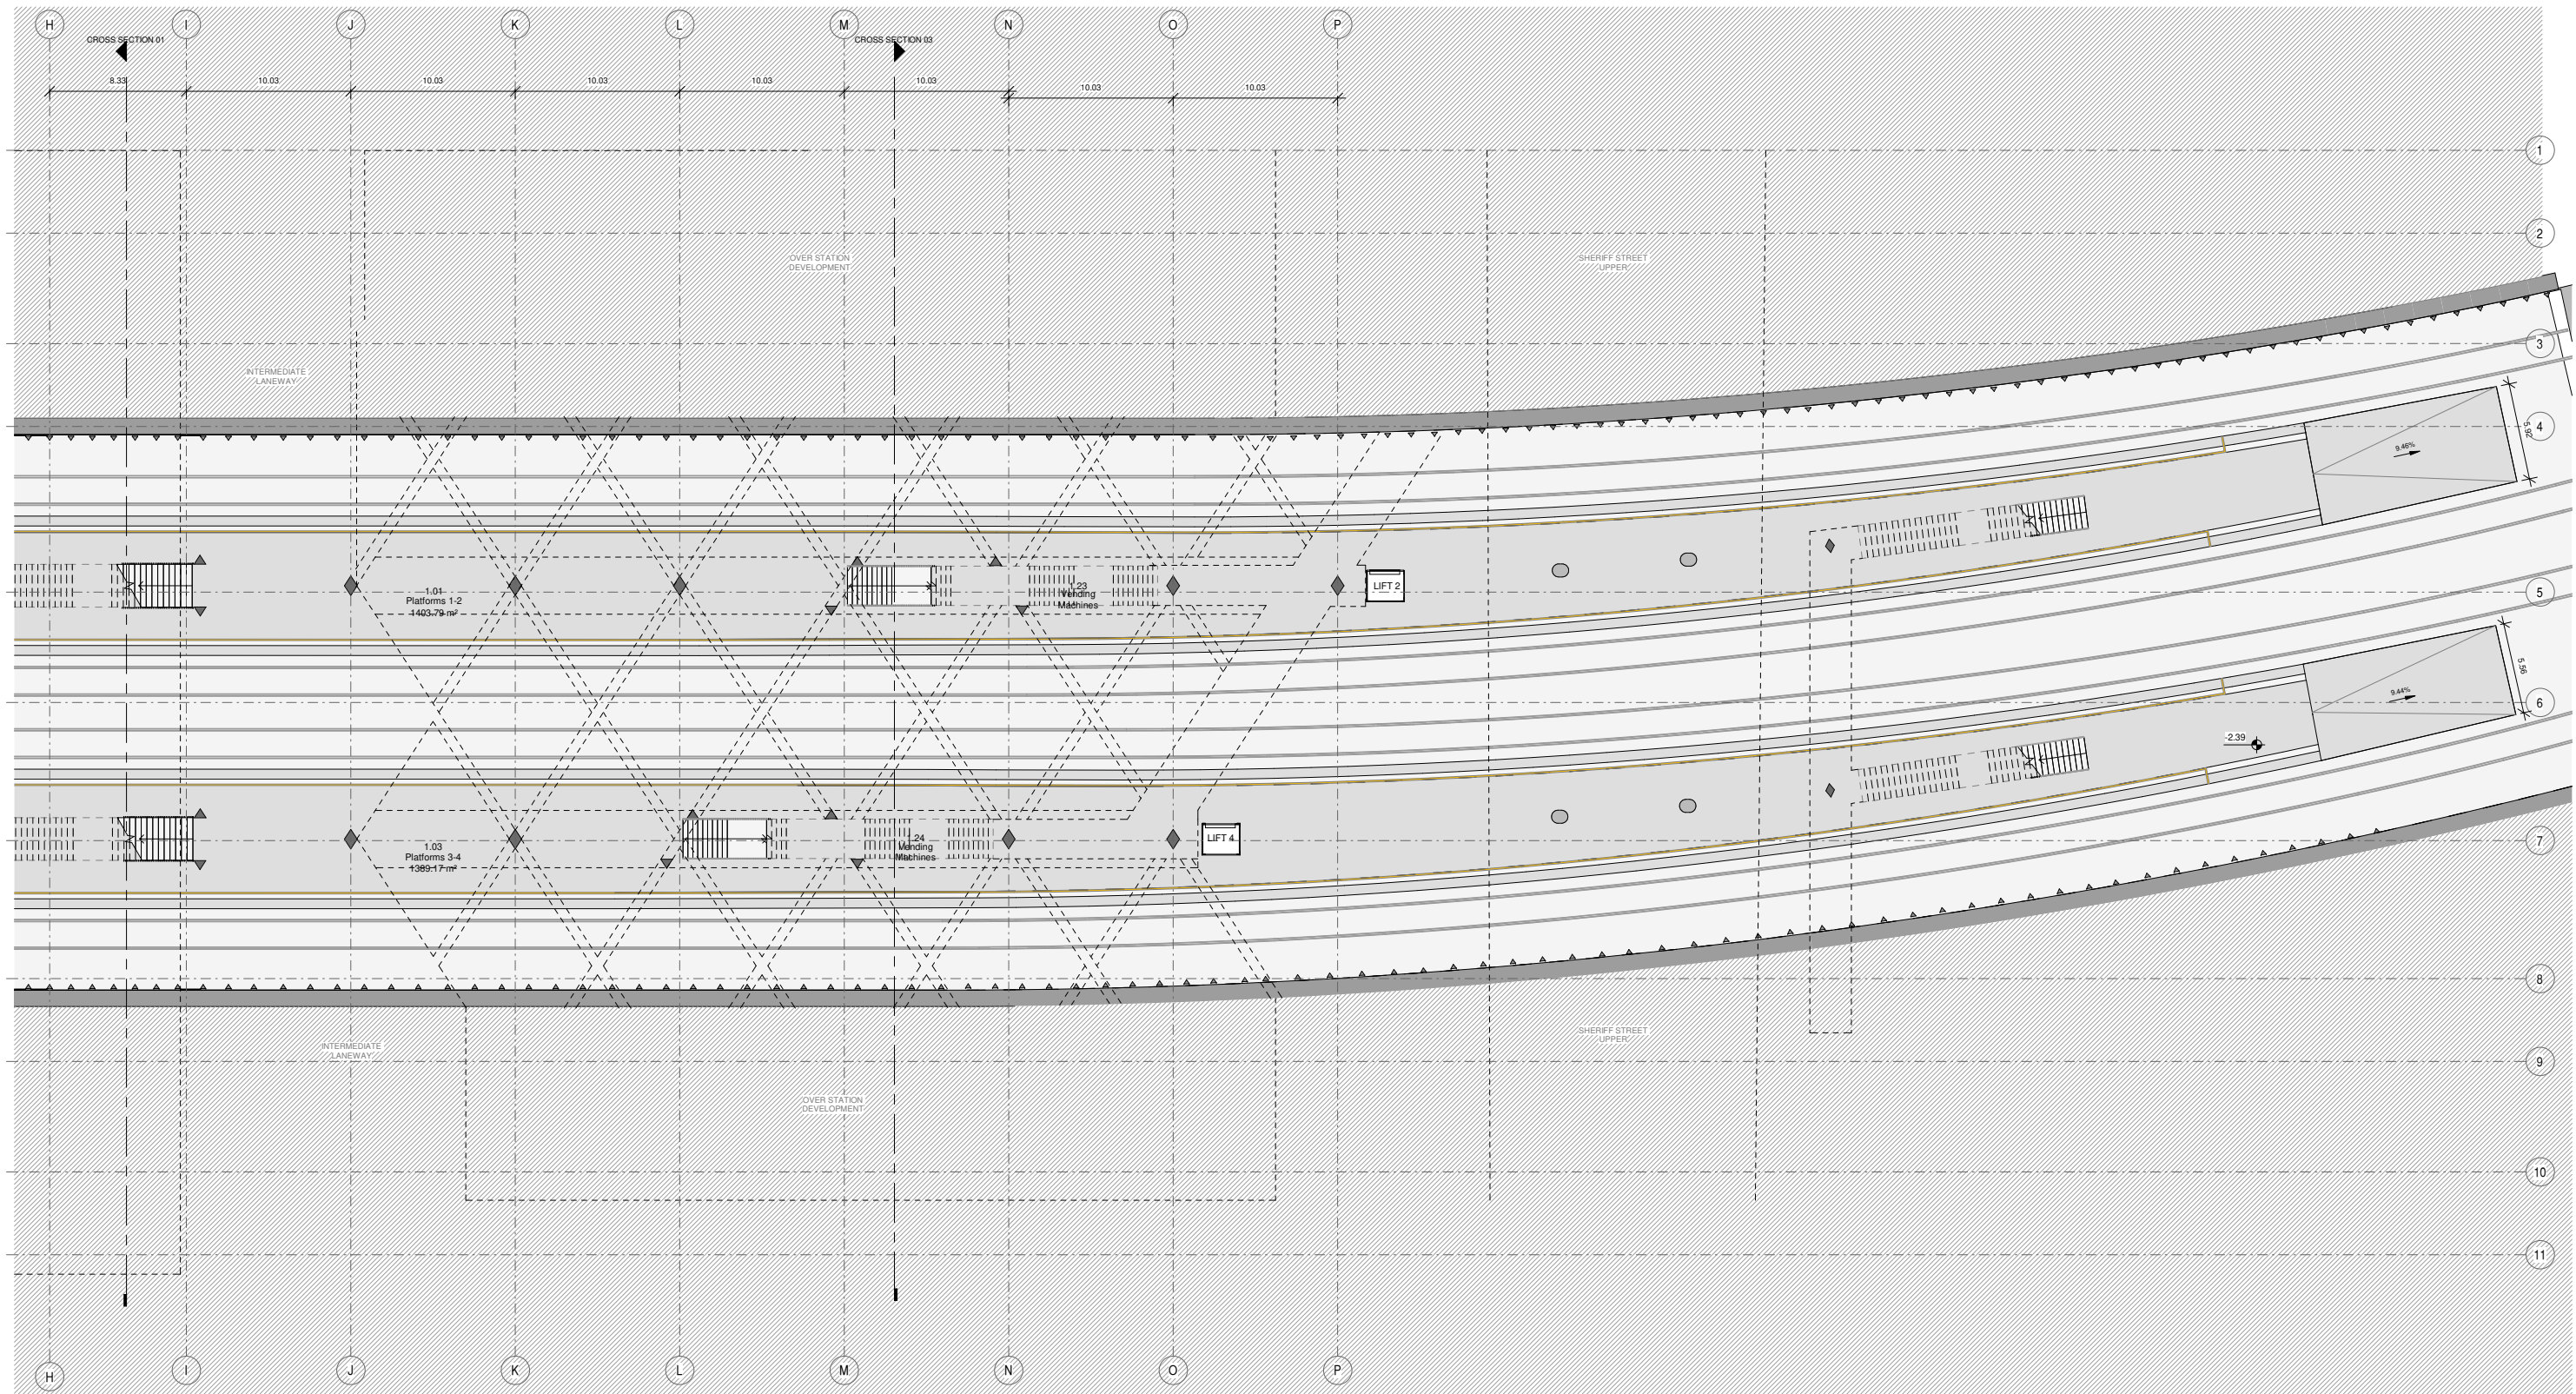

REV.	DATE	Description	PRODUCED BY	REVIEWED BY	APPROVED BY
V01	April 2022	PLANNING ISSUE	BAC	LA	CCH
© Irish Rail (2020). This drawing is confidential and the copyright in it is owned by Irish Rail. This drawing must not be either loaned, copied or otherwise reproduced in whole or in part or used for any purpose without the prior permission of Irish Rail. © Ordnance Survey Ireland and Government of Ireland. All O.S. data used for plans are printed under "Copyright Ordnance Survey Ireland". Survey No. 0039720 (OSi Aerial Data or OSi Lidar Data) & Survey No. 2020/OSi_NMA_180 (OSi Vector Data). All elevations are in metres and relate to OSi Geoid Model (OSGM02) Mean Head as defined by existing Project Control. All Co-ordinates are in Irish Transverse Mercator Grid (ITM) as defined by OSi active GPS station Tallaght College (TLLG).					

Client

Consultant

Project

Drawing Title


STATIONS DESIGN
SPENCER DOCK STATION
PLATFORM LEVEL PLAN

Scale:

1:200 @ A1 - 1:400 @ A3

Drawing Number	Project	Originator	Discipline	Location	Type	Role	Number	Phase
	MAY	MDC	ARC	RS01	DR	A	0002	D

Date:	Job No:	Status:	Rev:	Sheet:
April 2022	P/101086	F1-Approved & accepted	V01	3 of 3

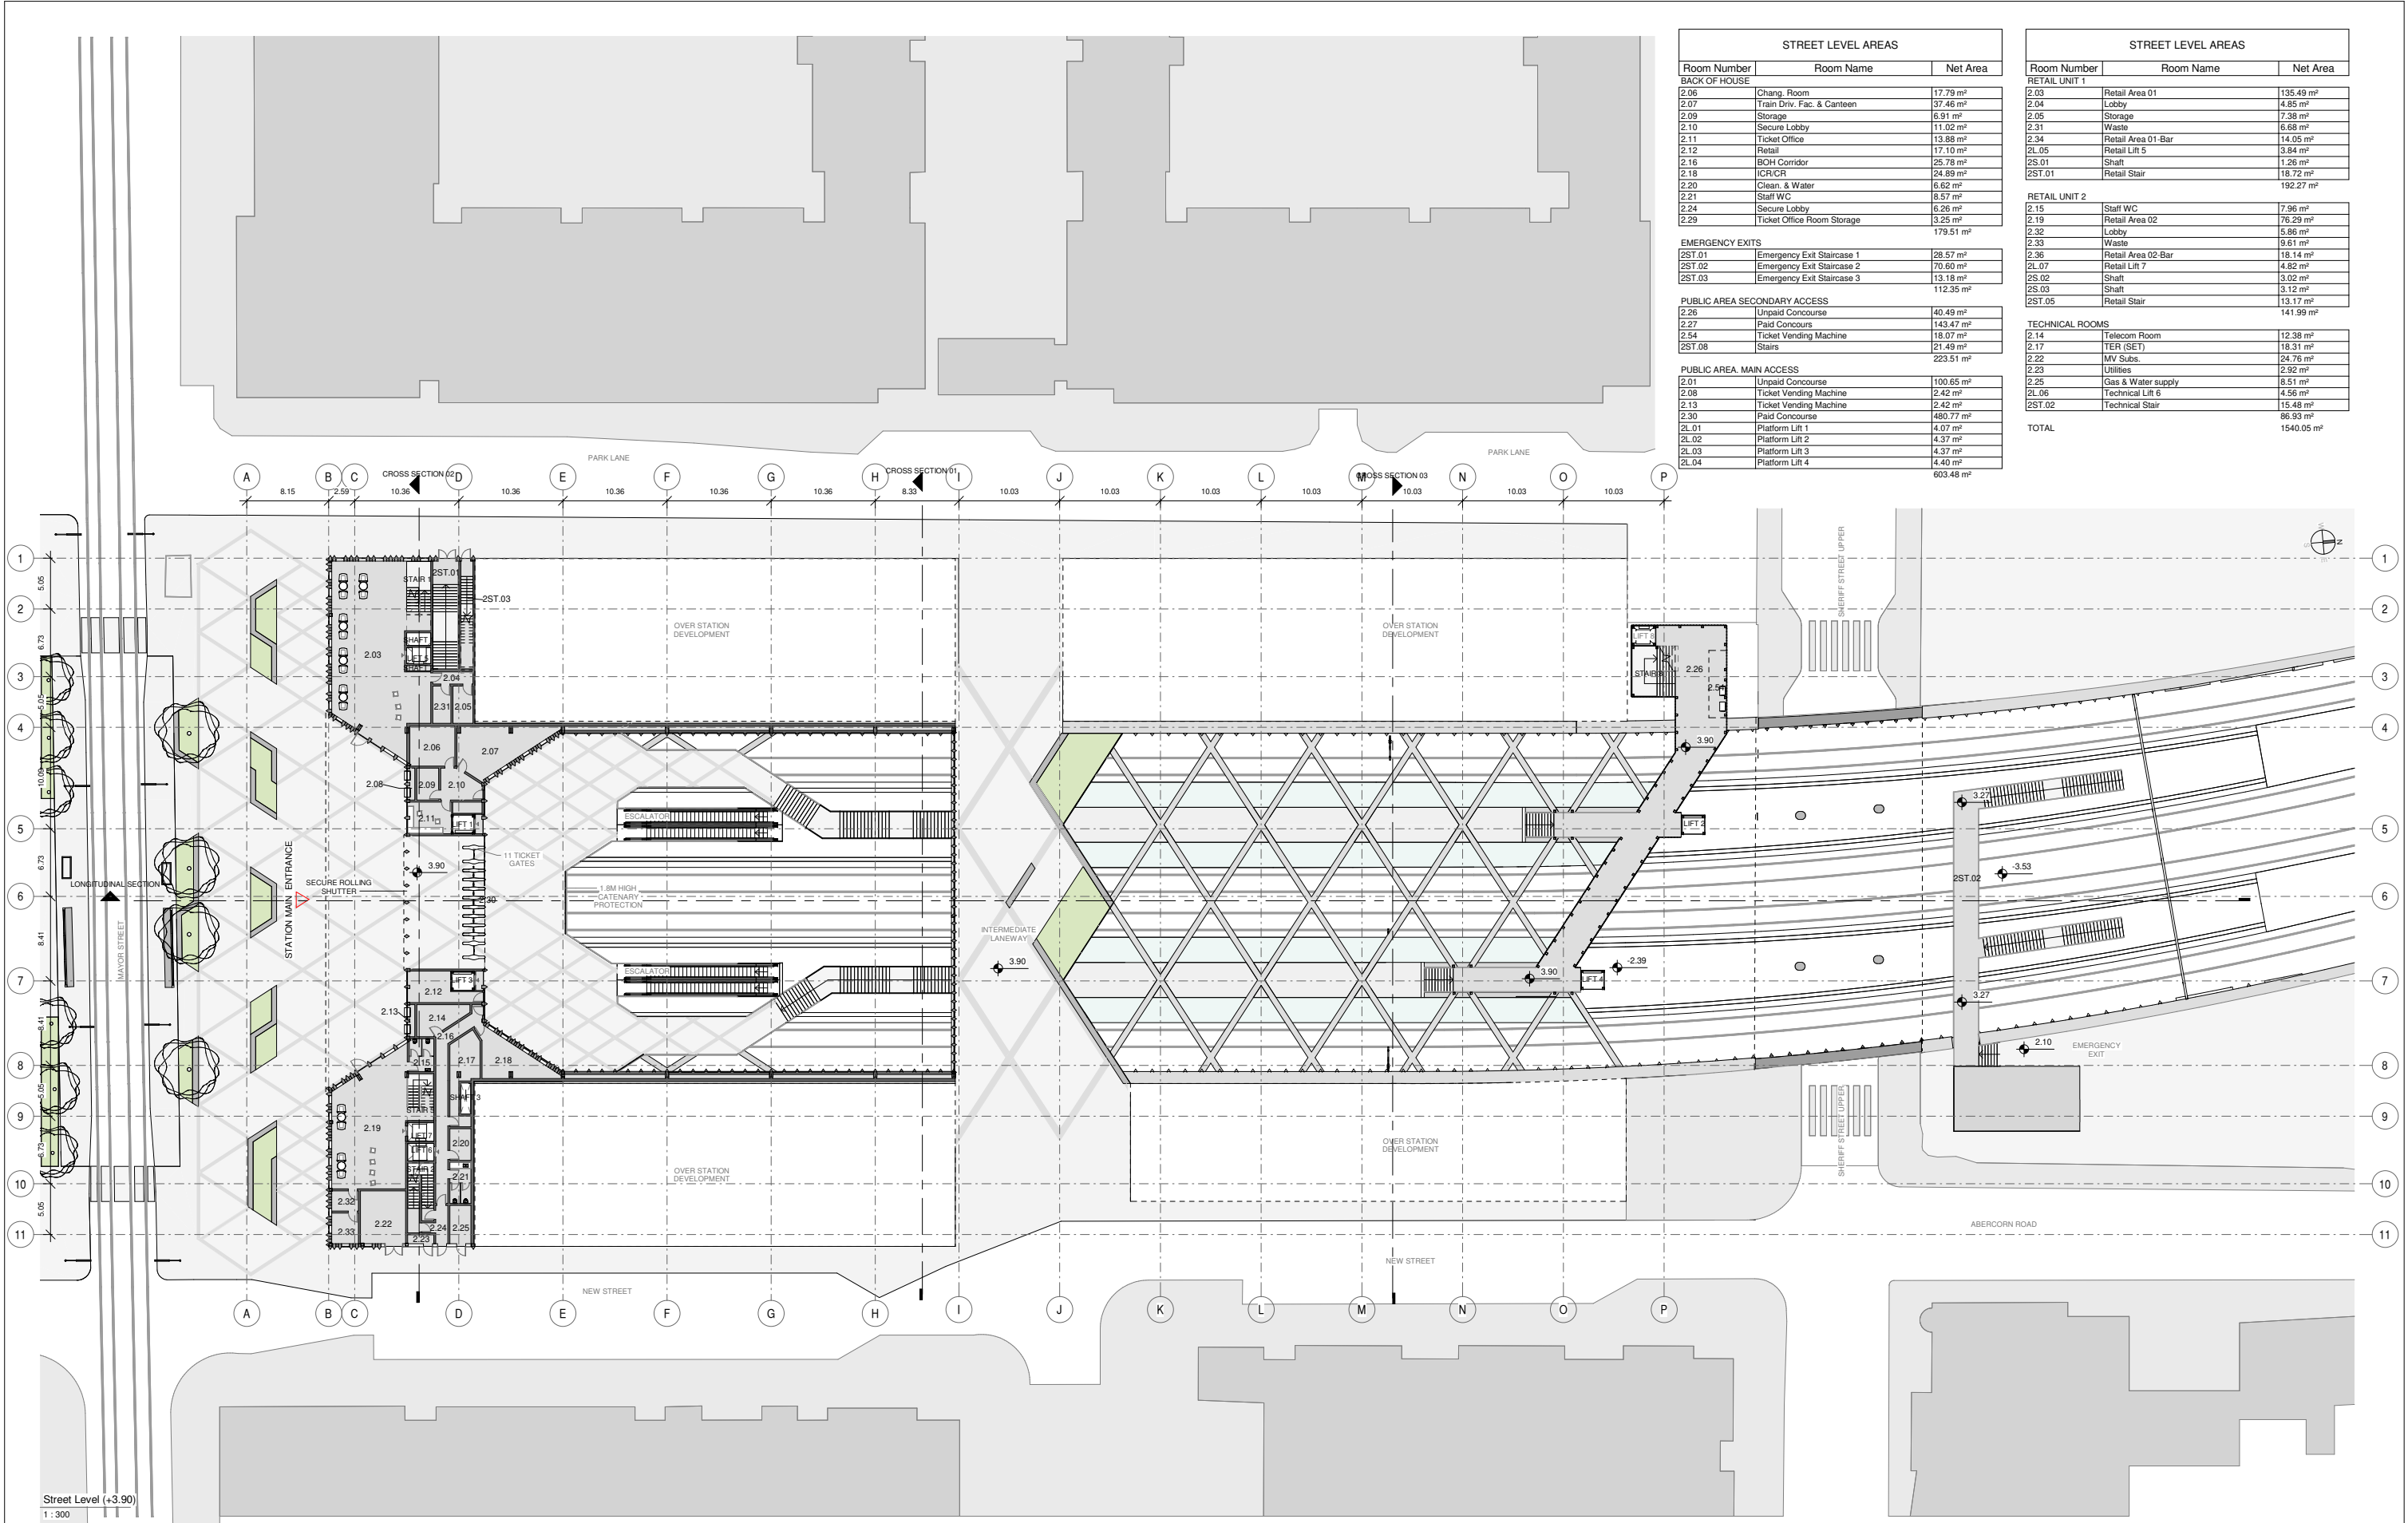

STREET LEVEL AREAS		
Room Number	Room Name	Net Area
BACK OF HOUSE		
2.06	Change Room	17.79 m²
2.07	Train Driv. Fac. & Canteen	37.46 m²
2.09	Storage	6.91 m²
2.10	Secure Lobby	11.02 m²
2.11	Ticket Office	13.88 m²
2.12	Retail	17.10 m²
2.16	BOH Corridor	25.78 m²
2.18	ICOROR	24.89 m²
2.20	Clean. & Water	6.62 m²
2.21	Staff WC	8.57 m²
2.24	Secure Lobby	6.26 m²
2.29	Ticket Office Room Storage	3.25 m²
		179.51 m²
EMERGENCY EXITS		
2ST.01	Emergency Exit Staircase 1	28.57 m²
2ST.02	Emergency Exit Staircase 2	70.60 m²
2ST.03	Emergency Exit Staircase 3	13.18 m²
		112.35 m²
PUBLIC AREA SECONDARY ACCESS		
2.26	Unpaid Concourse	40.49 m²
2.27	Paid Concours	143.47 m²
2.54	Ticket Vending Machine	18.07 m²
2ST.08	Stairs	21.49 m²
		223.51 m²
PUBLIC AREA MAIN ACCESS		
2.01	Unpaid Concourse	100.65 m²
2.08	Ticket Vending Machine	2.42 m²
2.13	Ticket Vending Machine	2.42 m²
2.30	Paid Concourse	480.77 m²
2L.01	Platform Lift 1	4.07 m²
2L.02	Platform Lift 2	4.37 m²
2L.03	Platform Lift 3	4.37 m²
2L.04	Platform Lift 4	4.40 m²
		603.48 m²

STREET LEVEL AREAS		
Room Number	Room Name	Net Area
RETAIL UNIT 1		
2.03	Retail Area 01	135.49 m²
2.04	Lobby	4.85 m²
2.05	Storage	7.38 m²
2.31	Waste	6.68 m²
2.34	Retail Area 01-Bar	14.05 m²
2L.05	Retail Lift 5	3.84 m²
2S.01	Shaft	1.26 m²
2ST.01	Retail Stair	18.72 m²
		192.27 m²
RETAIL UNIT 2		
2.15	Staff WC	7.96 m²
2.19	Retail Area 02	76.29 m²
2.32	Lobby	5.86 m²
2.33	Waste	9.61 m²
2.36	Retail Area 02-Bar	18.14 m²
2L.07	Retail Lift 7	4.82 m²
2S.02	Shaft	3.02 m²
2S.03	Shaft	3.12 m²
2ST.05	Retail Stair	13.17 m²
		141.99 m²
TECHNICAL ROOMS		
2.14	Telecom Room	12.38 m²
2.17	TER (SET)	18.31 m²
2.22	MV Subs.	24.76 m²
2.23	Utilities	2.92 m²
2.25	Gas & Water supply	8.51 m²
2L.06	Technical Lift 6	4.56 m²
2ST.02	Technical Stair	15.48 m²
		96.93 m²
TOTAL		1540.05 m²

V01	April 2022	PLANNING ISSUE	BAC	LA	CCH
REV.	DATE	Description	PRODUCED BY	REVIEWED BY	APPROVED BY
© Irish Rail (2020). This drawing is confidential and the copyright in it is owned by Irish Rail. This drawing must not be either loaned, copied or otherwise reproduced in whole or in part or used for any purpose without the prior permission of Irish Rail. © Ordnance Survey Ireland and Government of Ireland. All O.S. data used for plans are printed under "Copyright Ordnance Survey Ireland". Survey No. 0039720 (OSI Aerial Data or OSI Lidar Data) & Survey No. 2020/OSI_NMA_180 (OSI Vector Data). All elevations are in metres and relate to OSI Geoid Model (OSGM02) Mean Head as defined by existing Project Control. All Co-ordinates are in Irish Transverse Mercator Grid (ITM) as defined by OSI active GPS station Tallaght College (TLTG).					

Client



Consultant



Project



Drawing Title

STATIONS DESIGN
SPENCER DOCK STATION
STREET LEVEL PLAN

Scale:

1:300 @ A1 - 1:600 @ A3

Drawing Number

Project | Originator | Discipline | Location | Type | Role | Number | Phase
MAY MDC ARC RS01 DR A 0003 D

Date:

April 2022

Job No:

P/101086

Status:


F1-Approved & accepted

Rev:

V01

Sheet:

1 of 3

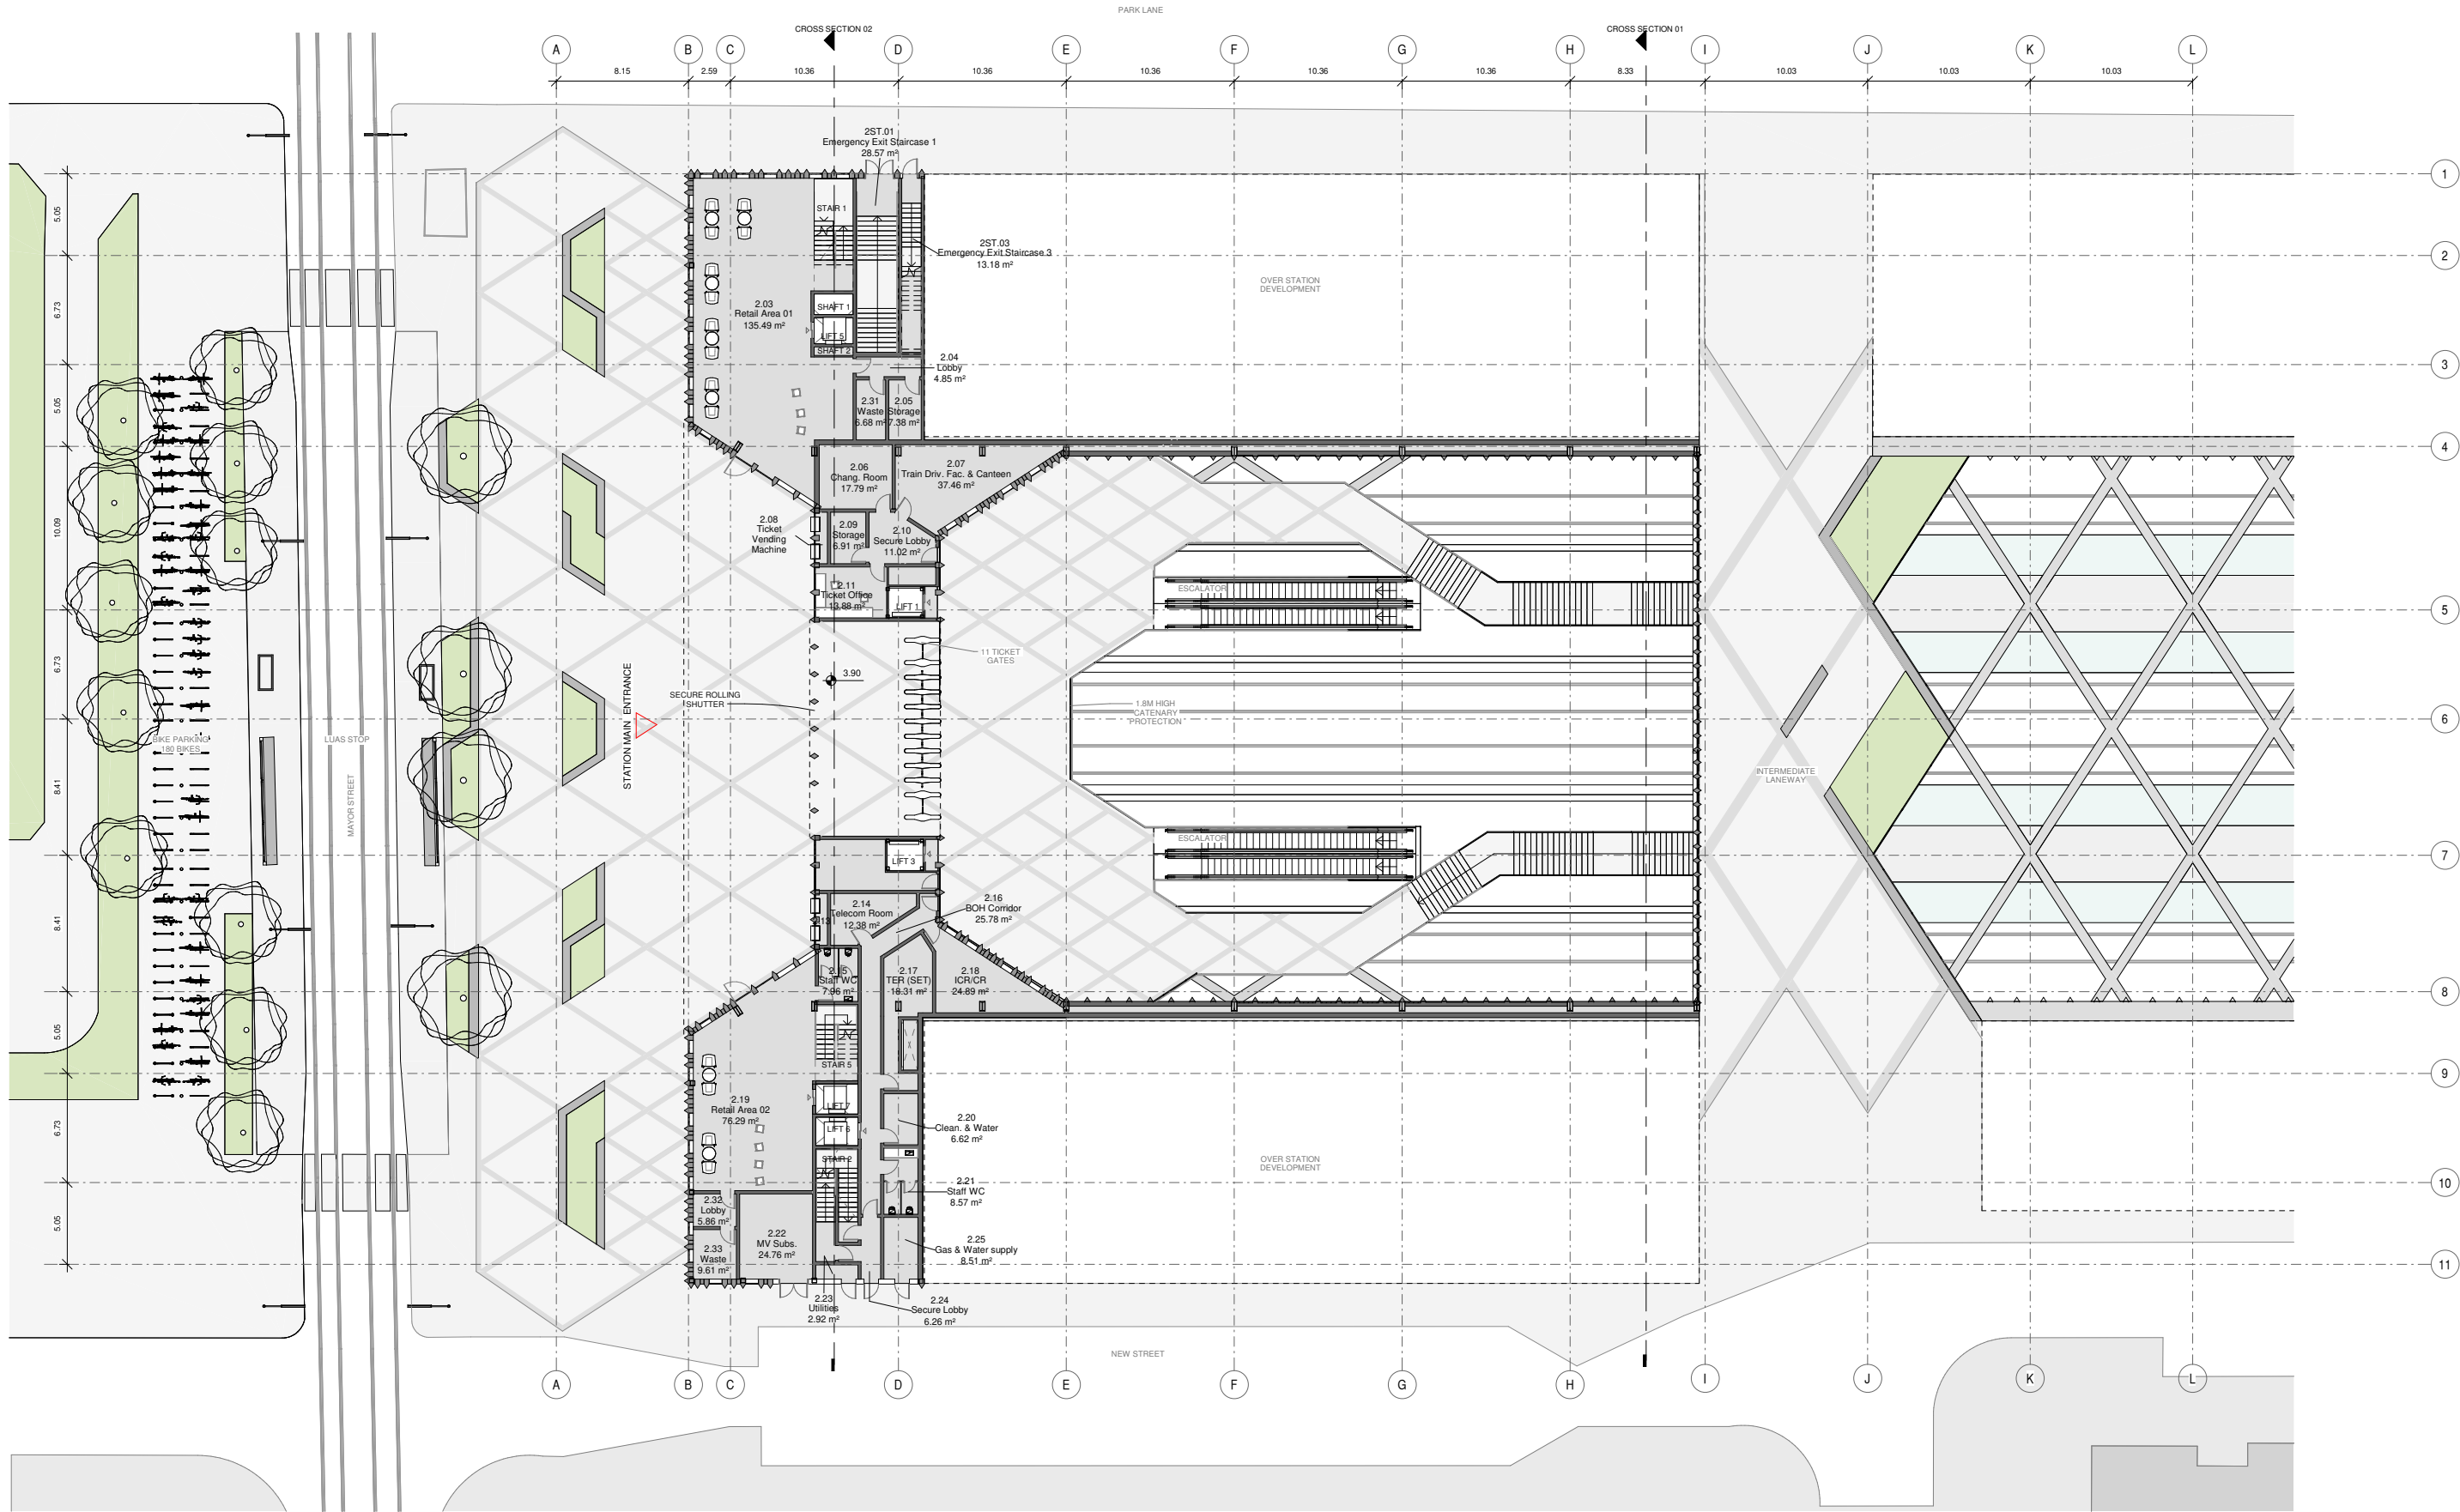

REV.	DATE	Description	BAC	LA	CCH
V01	April 2022	PLANNING ISSUE			
REV.	DATE	Description	PRODUCED BY	REVIEWED BY	APPROVED BY
© Irish Rail (2020). This drawing is confidential and the copyright in it is owned by Irish Rail. This drawing must not be either loaned, copied or otherwise reproduced in whole or in part or used for any purpose without the prior permission of Irish Rail. © Ordnance Survey Ireland and Government of Ireland. All O.S. data used for plans are printed under "Copyright Ordnance Survey Ireland". Survey No. 0039720 (OSI Aerial Data or OSI Lidar Data) & Survey No. 2020/OSI_NMA_180 (OSI Vector Data). All elevations are in metres and relate to OSI Geoid Model (OSGM02) Mean Head as defined by existing Project Control. All Co-ordinates are in Irish Transverse Mercator Grid (ITM) as defined by OSI active GPS station Tallaght College (TLG).					

Client



Consultant



Project



Drawing Title

STATIONS DESIGN
SPENCER DOCK STATION
STREET LEVEL PLAN

Scale:

1:200 @ A1 - 1:400 @ A3

Drawing Number

MAY MDC ARC RS01 DR A 0003 D

Date:

April 2022

Job No:

P/101086


Status:

F1-Approved & accepted

Rev:

V01

Sheet: 2 of 3

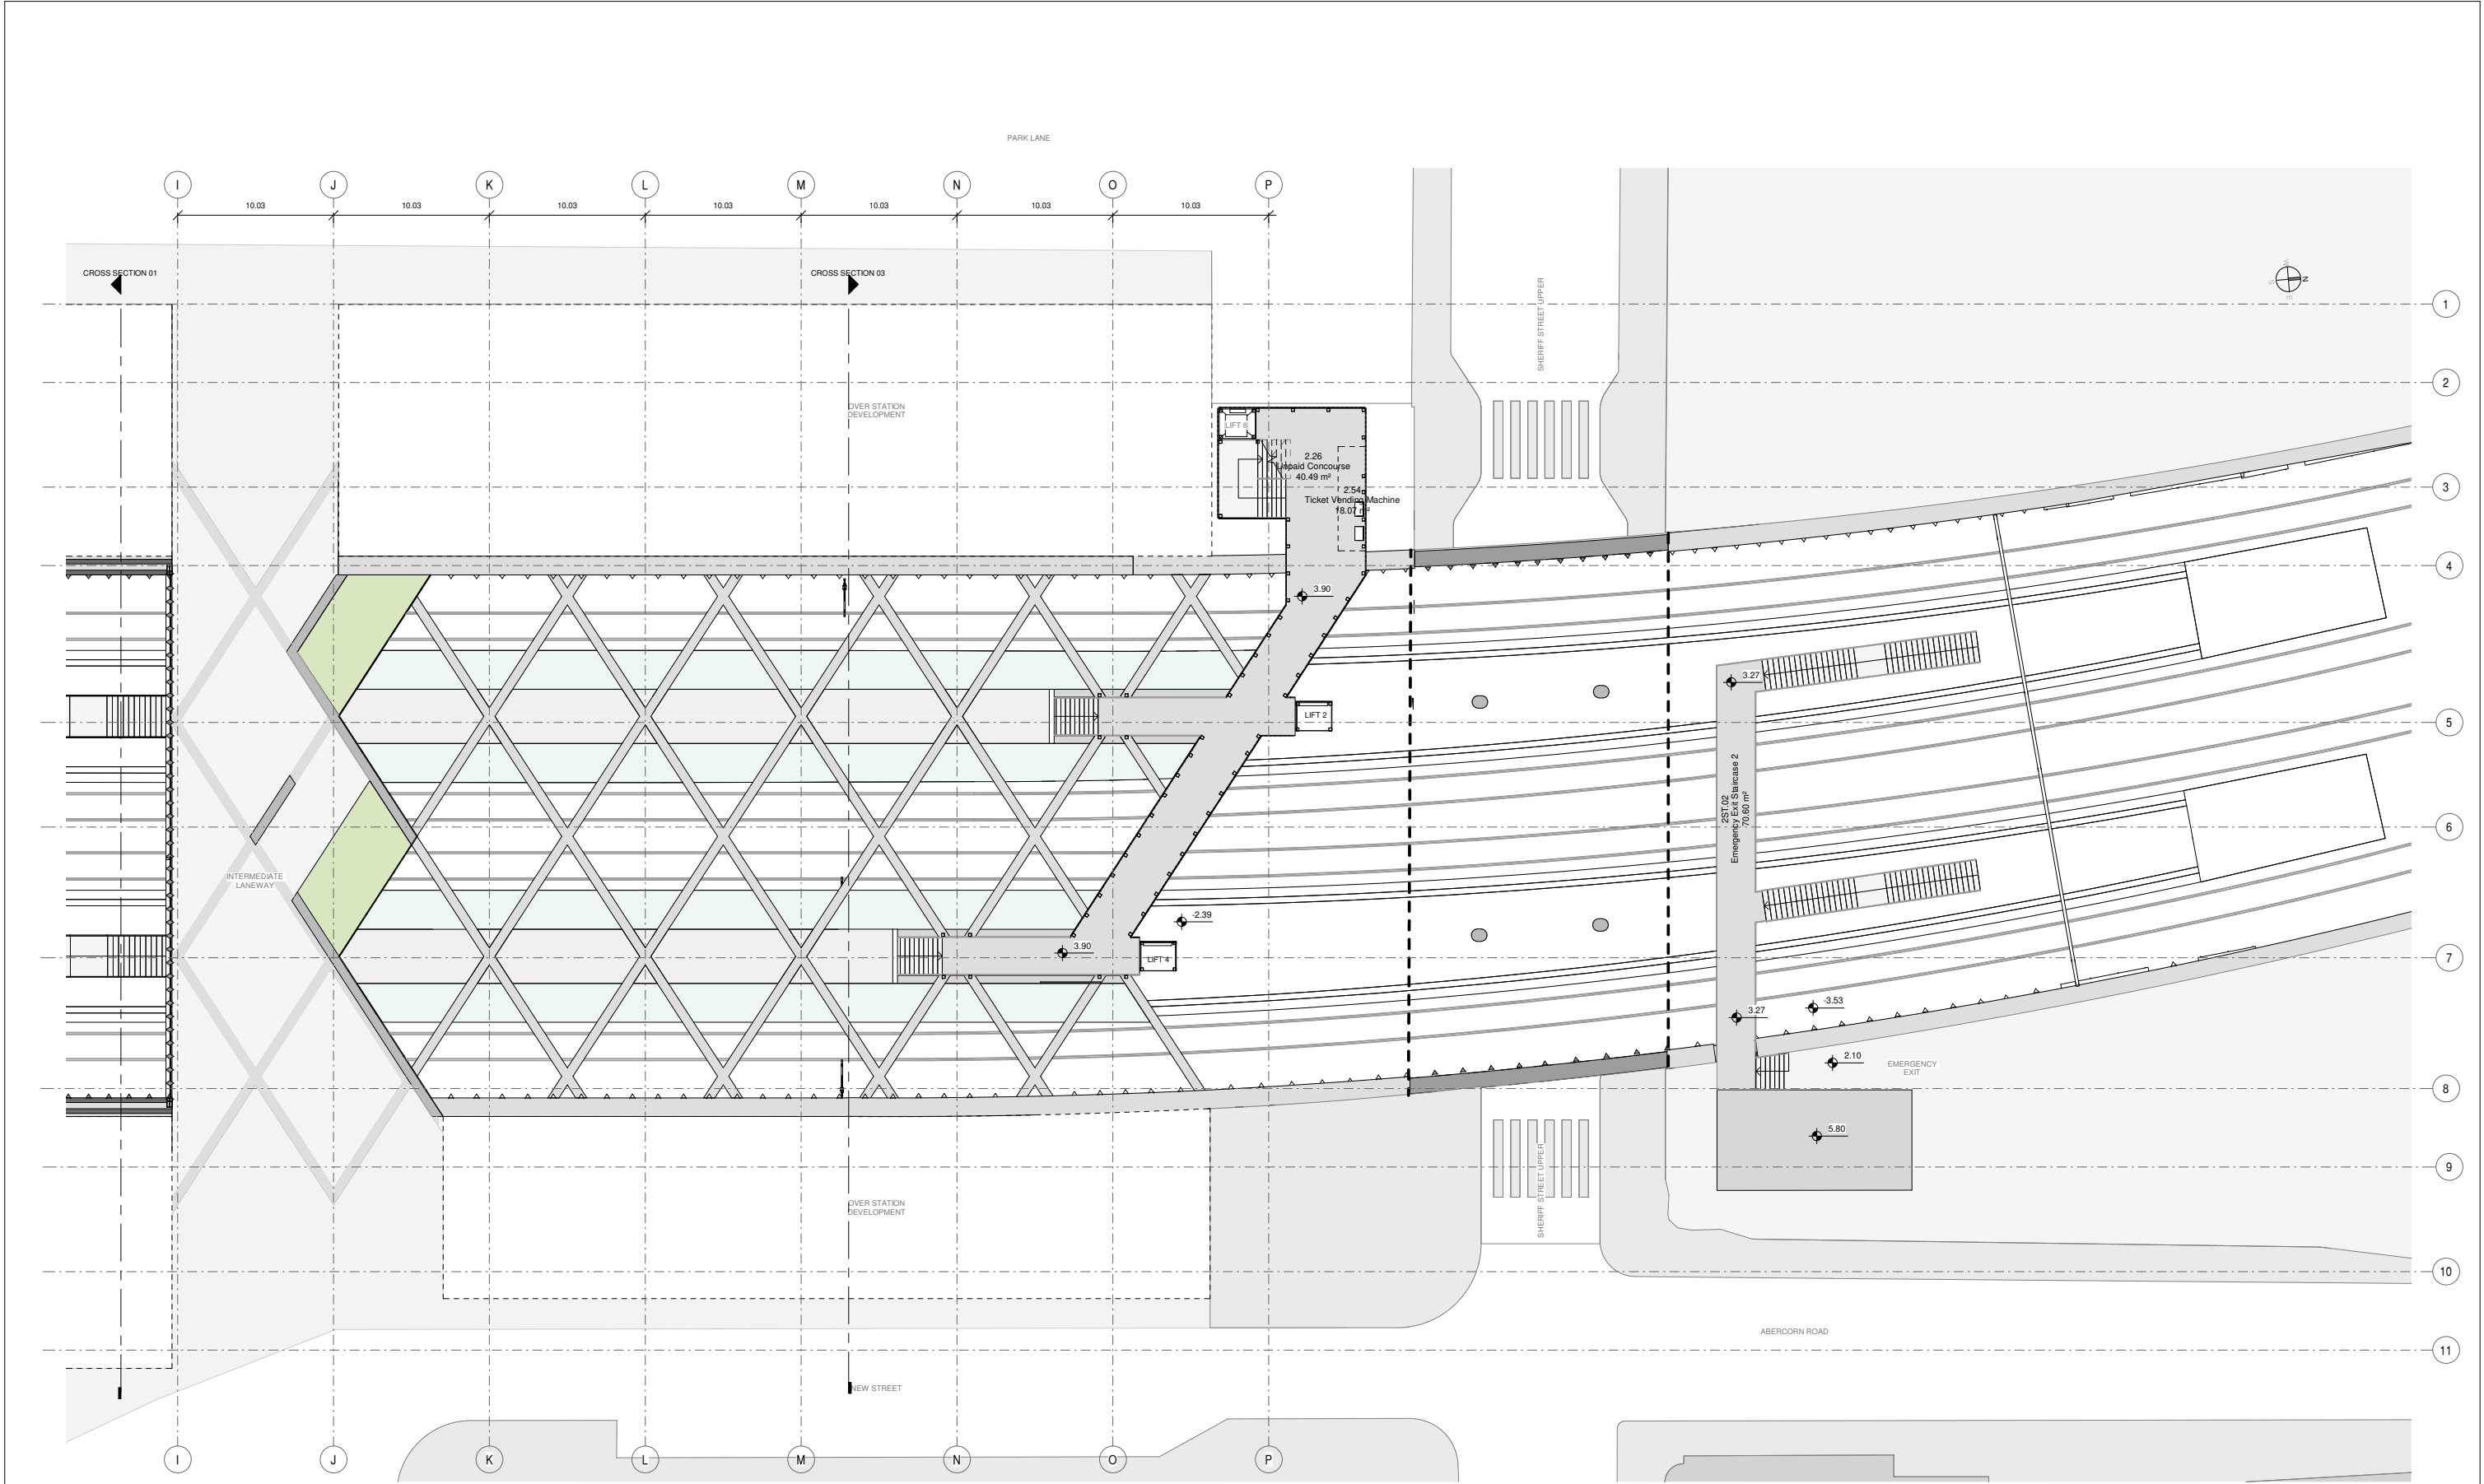

REV.	DATE	Description	BAC	LA	CCH
V01	April 2022	PLANNING ISSUE			
© Irish Rail (2020). This drawing is confidential and the copyright in it is owned by Irish Rail. This drawing must not be either loaned, copied or otherwise reproduced in whole or in part or used for any purpose without the prior permission of Irish Rail. © Ordnance Survey Ireland and Government of Ireland. All O.S. data used for plans are printed under "Copyright Ordnance Survey Ireland". Survey No. 0039720 (OSI Aerial Data or OSI Lidar Data) & Survey No. 2020/OSI_NMA_180 (OSI Vector Data). All elevations are in metres and relate to OSI Geoid Model (OSGM02) Mean Head as defined by existing Project Control. All Co-ordinates are in Irish Transverse Mercator Grid (ITM) as defined by OSI active GPS station Tallaght College (TLLG).					

Client



Consultant



Project



Drawing Title

STATIONS DESIGN
SPENCER DOCK STATION
STREET LEVEL PLAN

Scale:

1:200 @ A1 - 1:400 @ A3


Drawing Number

Project | Originator | Discipline | Location | Type | Role | Number | Phase
MAY MDC ARC RS01 DR A 0003 D

Date:

April 2022

Job No:

P/101086

Status:


F1-Approved & accepted

Rev:

V01

Sheet:

3 of 3

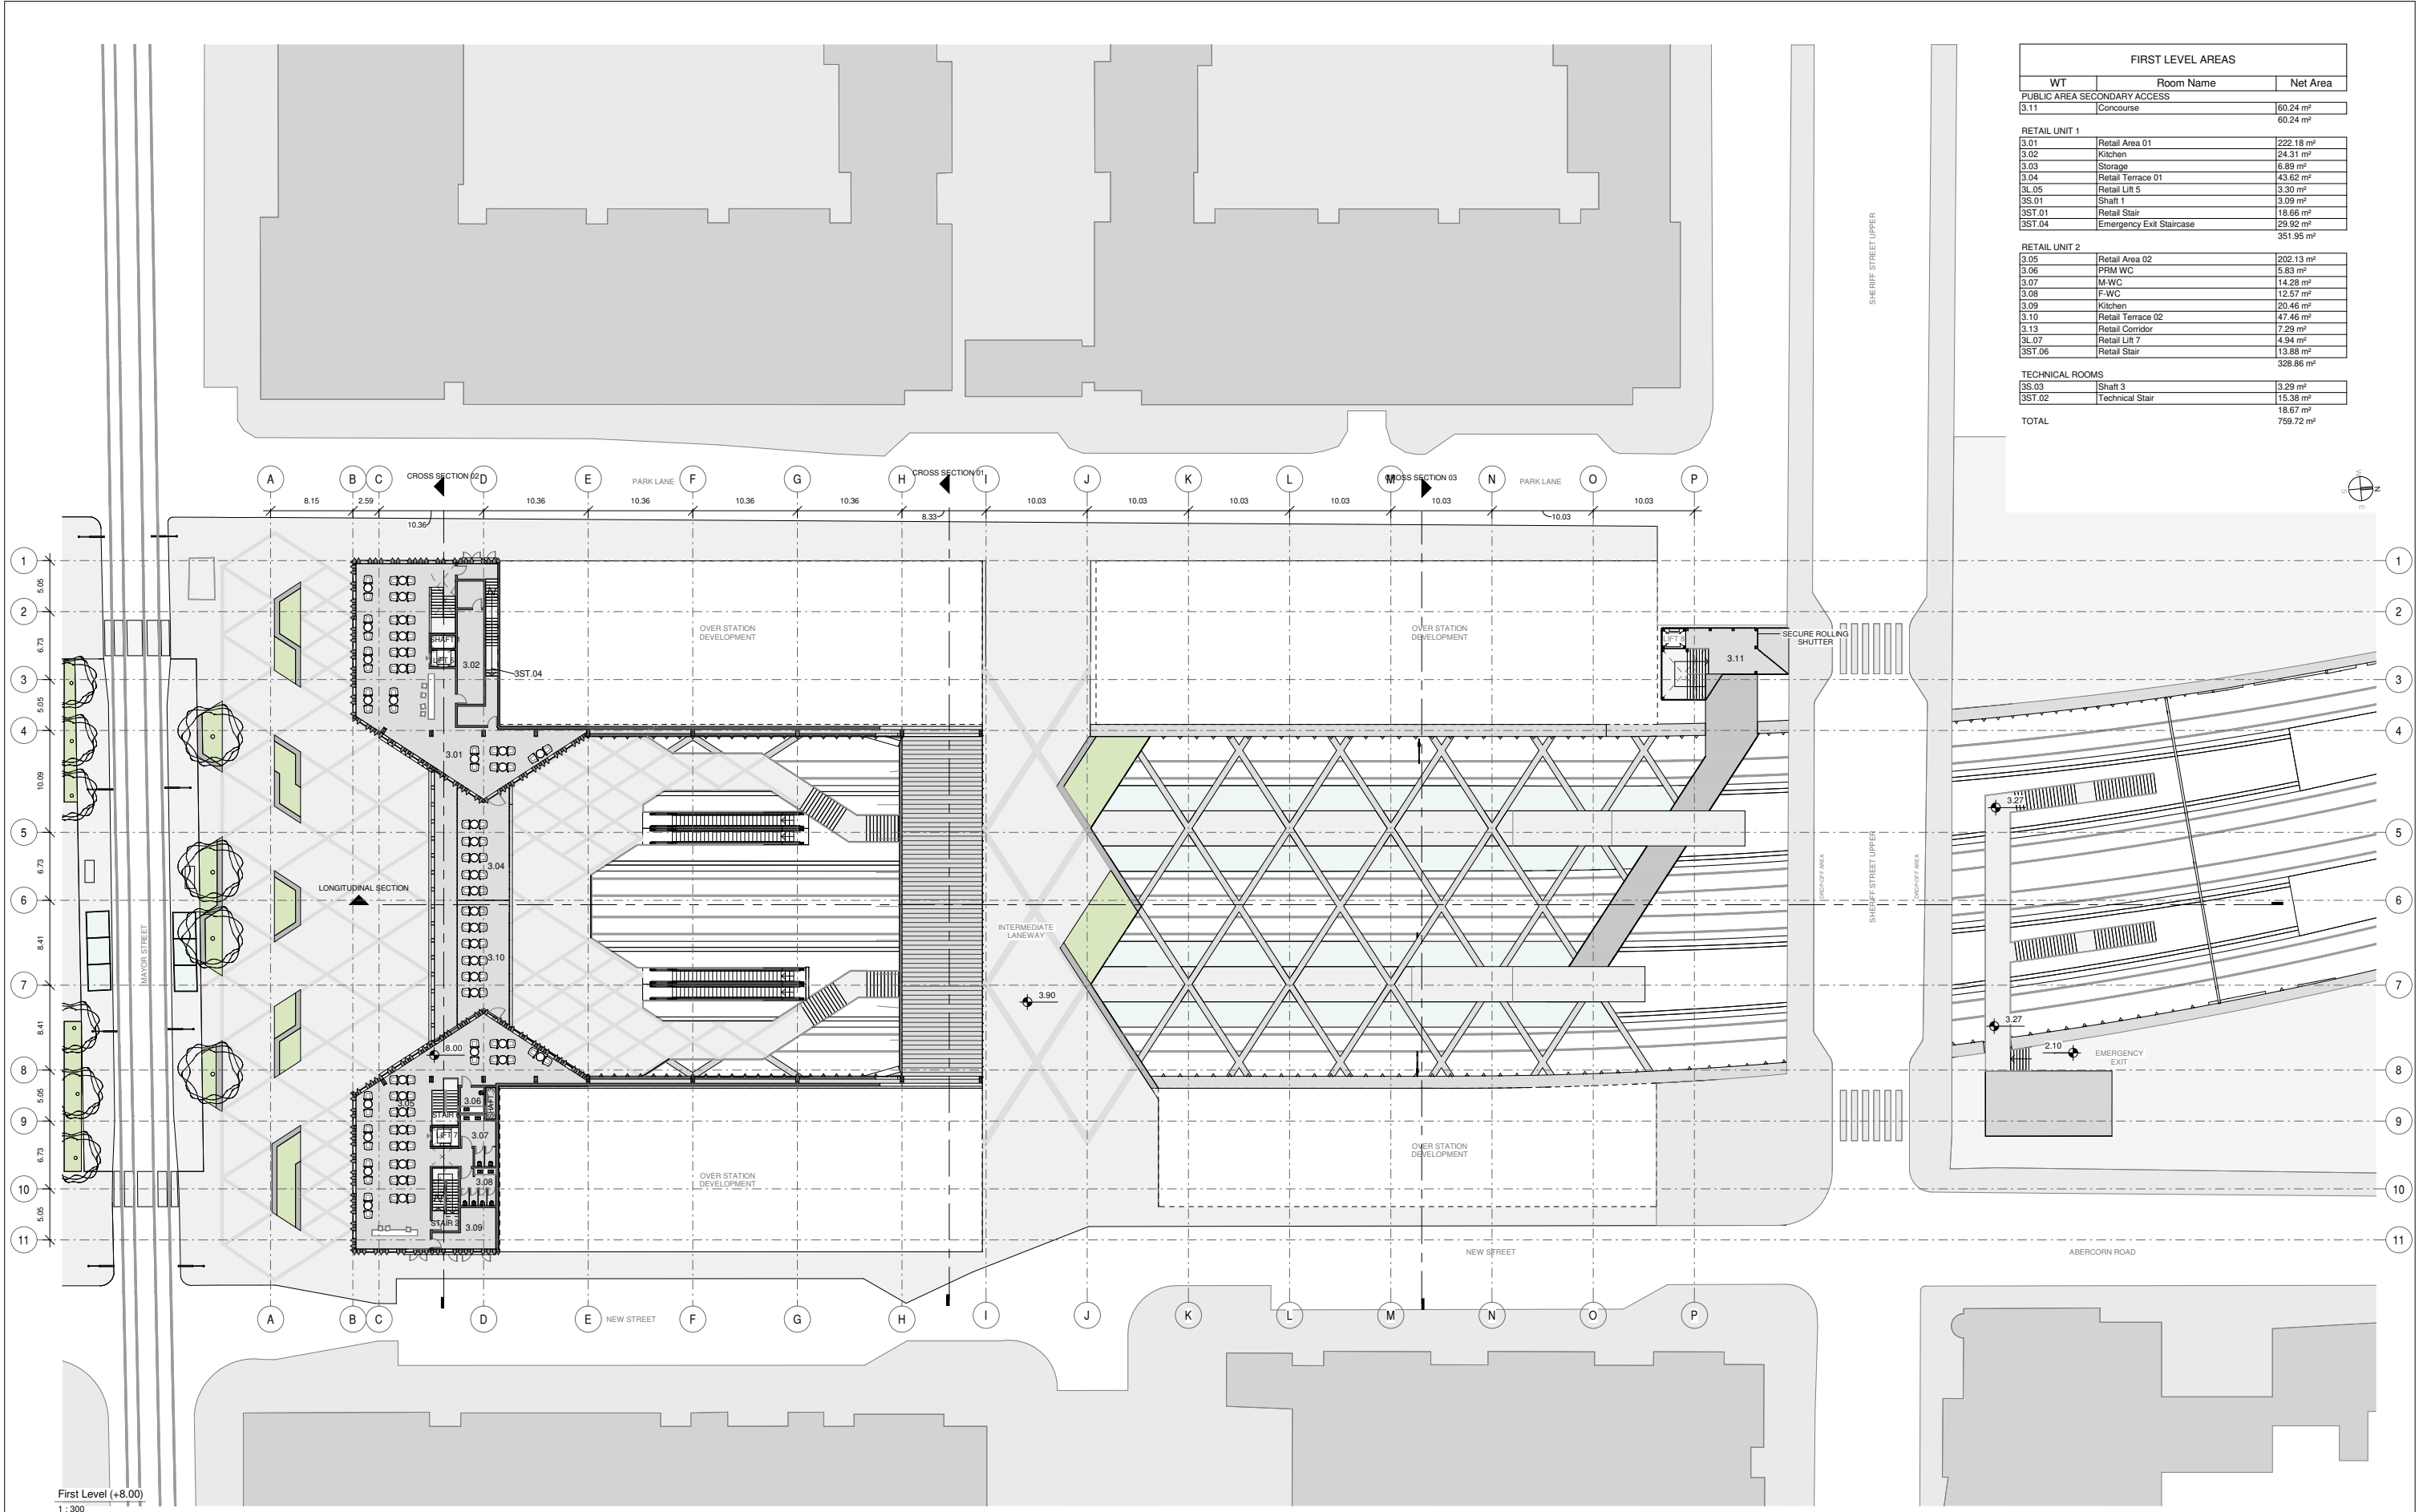

FIRST LEVEL AREAS		
WT	Room Name	Net Area
PUBLIC AREA SECONDARY ACCESS		
3.11	Concourse	60.24 m²
		60.24 m²
RETAIL UNIT 1		
3.01	Retail Area 01	222.18 m²
3.02	Kitchen	24.31 m²
3.03	Storage	6.89 m²
3.04	Retail Terrace 01	43.62 m²
3L.05	Retail Lift 5	3.30 m²
3S.01	Shaft 1	3.03 m²
3ST.01	Retail Stair	18.66 m²
3ST.04	Emergency Exit Staircase	29.92 m²
		351.95 m²
RETAIL UNIT 2		
3.05	Retail Area 02	202.13 m²
3.06	PRM WC	5.83 m²
3.07	M-WC	14.28 m²
3.08	F-WC	12.57 m²
3.09	Kitchen	20.46 m²
3.10	Retail Terrace 02	47.46 m²
3.13	Retail Corridor	7.29 m²
3L.07	Retail Lift 7	4.94 m²
3ST.06	Retail Stair	13.88 m²
		328.86 m²
TECHNICAL ROOMS		
3S.03	Shaft 3	3.29 m²
3ST.02	Technical Stair	15.38 m²
		18.67 m²
TOTAL		759.72 m²

V01	April 2022	PLANNING ISSUE	BAC	LA	CCH
REV.	DATE	Description	PRODUCED BY	REVIEWED BY	APPROVED BY
© Irish Rail (2020). This drawing is confidential and the copyright in it is owned by Irish Rail. This drawing must not be either loaned, copied or otherwise reproduced in whole or in part or used for any purpose without the prior permission of Irish Rail. © Ordnance Survey Ireland and Government of Ireland. All O.S. data used for plans are printed under "Copyright Ordnance Survey Ireland". Survey No. 0039720 (OSI Aerial Data or OSI Lidar Data) & Survey No. 2020/OSI_NMA_180 (OSI Vector Data). All elevations are in metres and relate to OSI Geoid Model (OSGM02) Mean Head as defined by existing Project Control. All Co-ordinates are in Irish Transverse Mercator Grid (ITM) as defined by OSI active GPS station Tallaght College (TLLG).					

Client



Consultant




Project



Drawing Title

STATIONS DESIGN
SPENCER DOCK STATION
FIRST LEVEL PLAN

Scale:

 1:300 @ A1 - 1:600 @ A3


Drawing Number

Project | Originator | Discipline | Location | Type | Role | Number | Phase
MAY MDC ARC RS01 DR A 0004 D

Date:

April 2022

Job No:

P/101086

Status:


F1-Approved & accepted

Rev:

V01

Sheet:

1 of 3

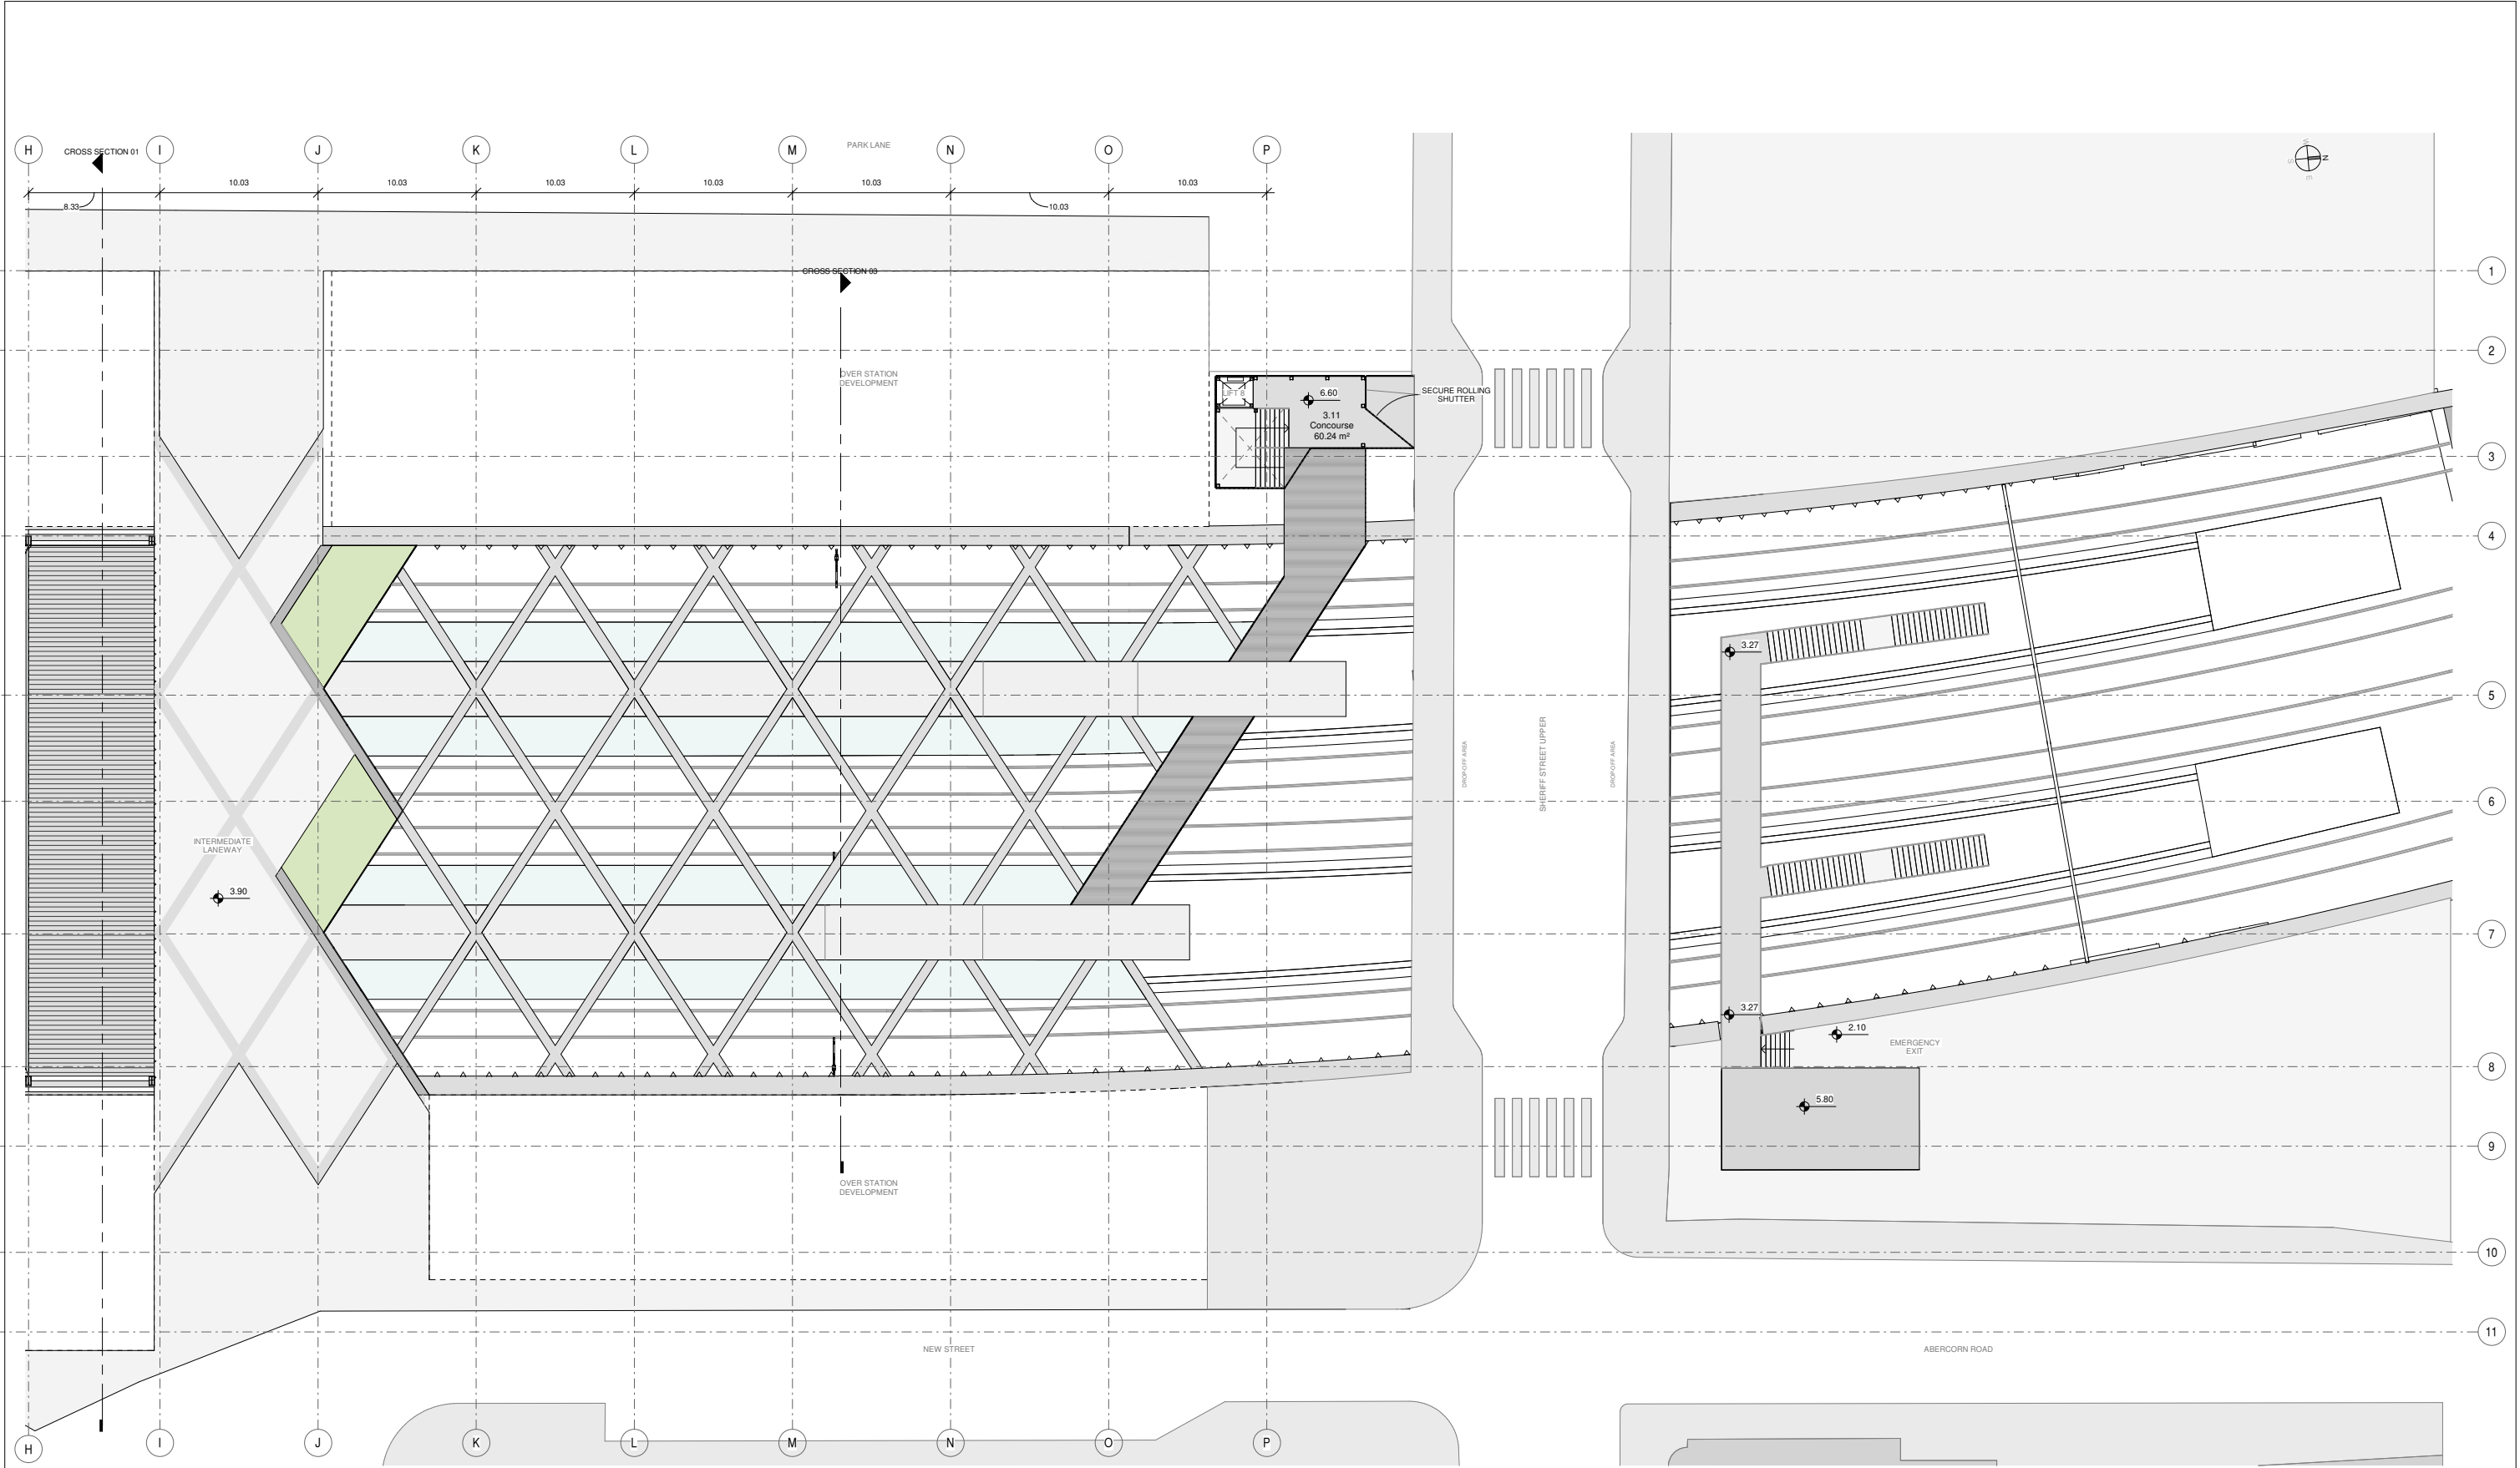

REV.	DATE	Description	BAC	LA	CCH
V01	April 2022	PLANNING ISSUE			
© Irish Rail (2020). This drawing is confidential and the copyright in it is owned by Irish Rail. This drawing must not be either loaned, copied or otherwise reproduced in whole or in part or used for any purpose without the prior permission of Irish Rail. © Ordnance Survey Ireland and Government of Ireland. All O.S. data used for plans are printed under "Copyright Ordnance Survey Ireland". Survey No. 0039720 (OSI Aerial Data or OSI Lidar Data) & Survey No. 2020/OSI_NMA_180 (OSI Vector Data). All elevations are in metres and relate to OSI Geoid Model (OSGM02) Mean Head as defined by existing Project Control. All Co-ordinates are in Irish Transverse Mercator Grid (ITM) as defined by OSI active GPS station Tallaght College (TLLG).					

Client



Consultant



Project



Drawing Title

STATIONS DESIGN
SPENCER DOCK STATION
FIRST LEVEL PLAN

Scale:

1:200 @ A1 - 1:400 @ A3


Drawing Number

Project	Originator	Discipline	Location	Type	Role	Number	Phase
MAY	MDC	ARC	RS01	DR	A	0004	D

Date:

April 2022

Job No:

P/101086

Status:


F1-Approved & accepted

Rev:


V01

Sheet:


3 of 3

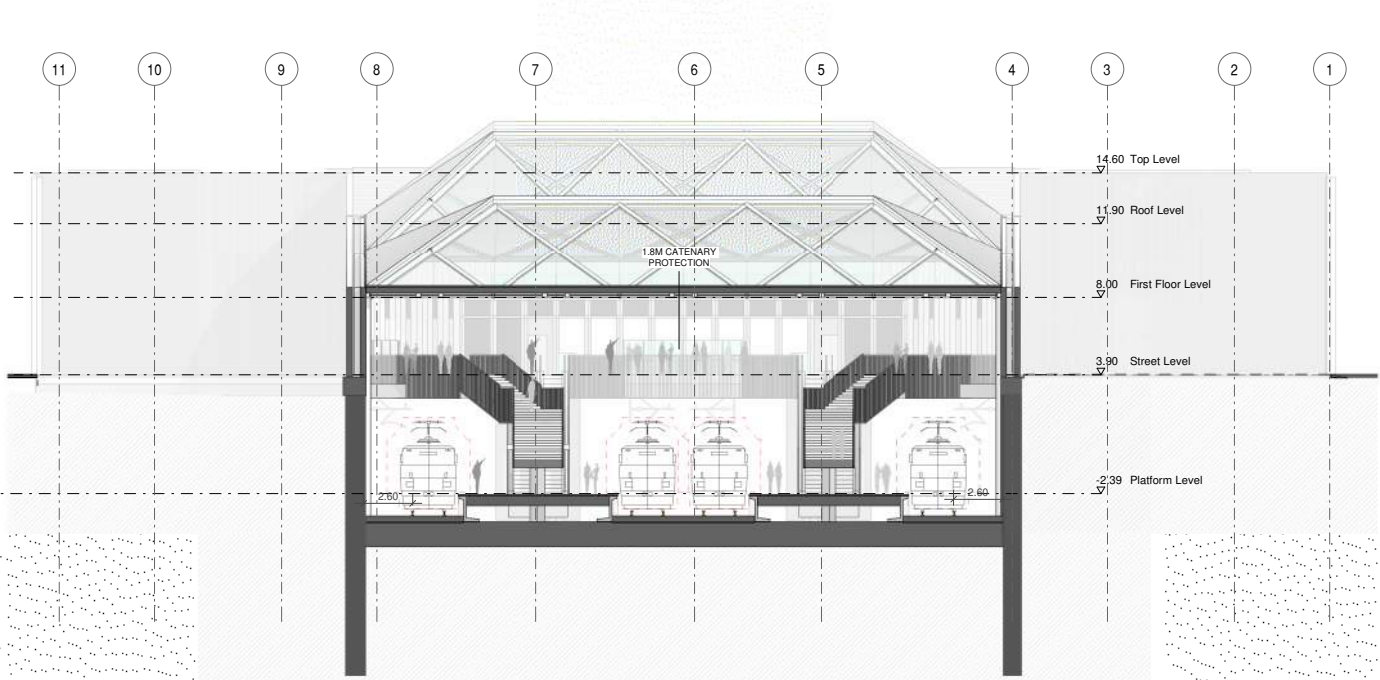

Cross Section 01
1:200

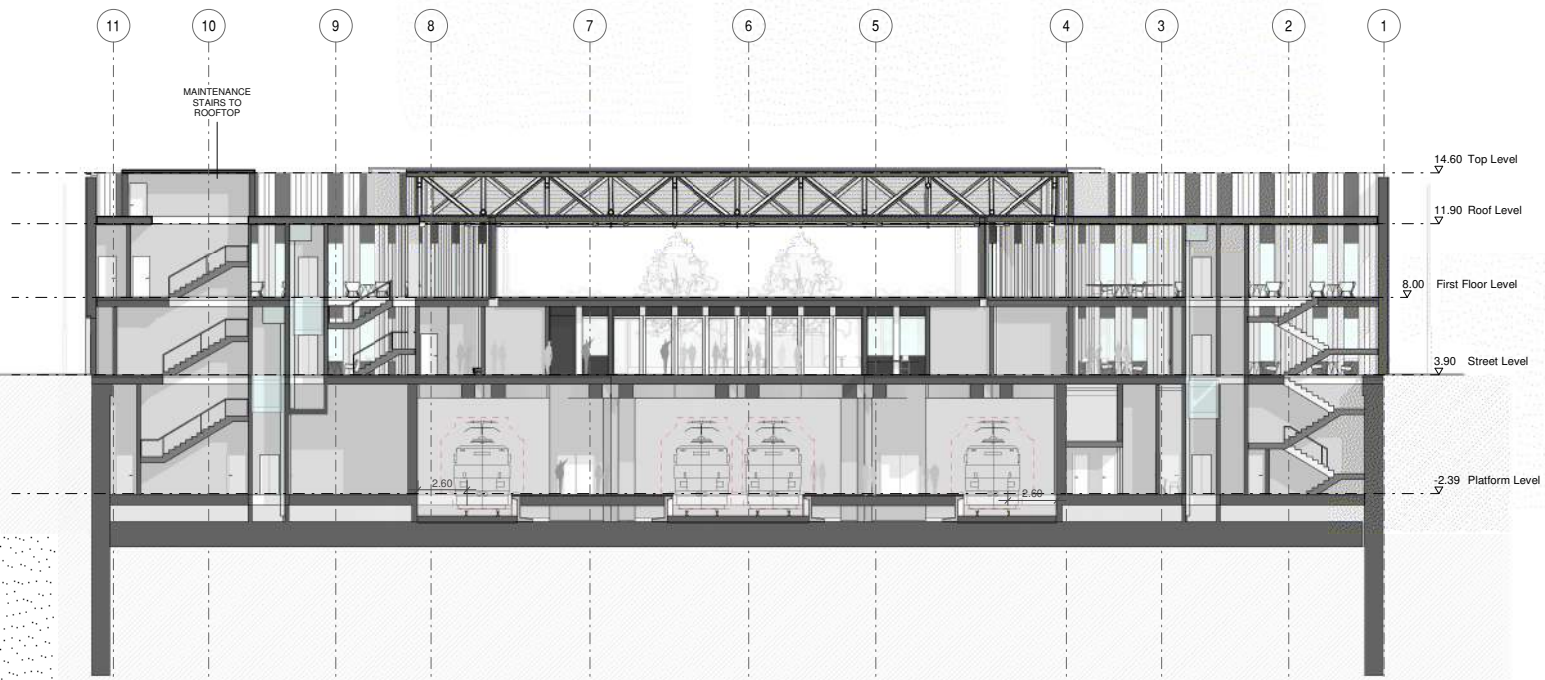

Cross Section 02
1:200

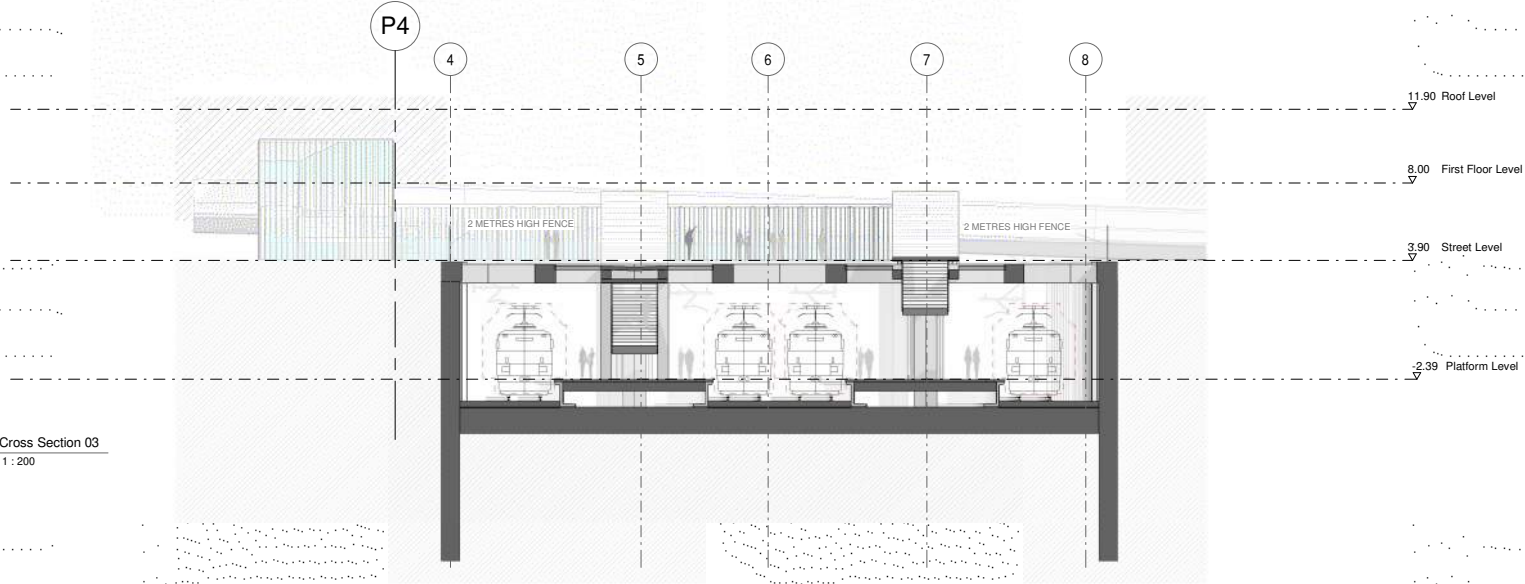

Cross Section 03
1:200

REV.	DATE	Description	PRODUCED BY	REVIEWED BY	APPROVED BY
V01	April 2022	PLANNING ISSUE	BAC	LA	CCH
© Irish Rail (2020). This drawing is confidential and the copyright in it is owned by Irish Rail. This drawing must not be either loaned, copied or otherwise reproduced in whole or in part or used for any purpose without the prior permission of Irish Rail. © Ordnance Survey Ireland and Government of Ireland. All O.S. data used for plans are printed under "Copyright Ordnance Survey Ireland". Survey No. 0039720 (OSI Aerial Data or OSI Lidar Data) & Survey No. 2020/OSI_NMA_180 (OSI Vector Data). All elevations are in metres and relate to OSI Geoid Model (OSGM02) Mean Head as defined by existing Project Control. All Co-ordinates are in Irish Transverse Mercator Grid (ITM) as defined by OSI active GPS station Tallaght College (TLLG).					

Client

Consultant

Project

Drawing Title

STATIONS DESIGN
SPENCER DOCK STATION
CROSS SECTIONS

Scale:
1:200 @ A1 - 1:400 @ A3


Drawing Number
Date: April 2022

Job No:
P/101086

Status:
F1-Approved & accepted

Rev:
V01

Sheet: 1 of 1

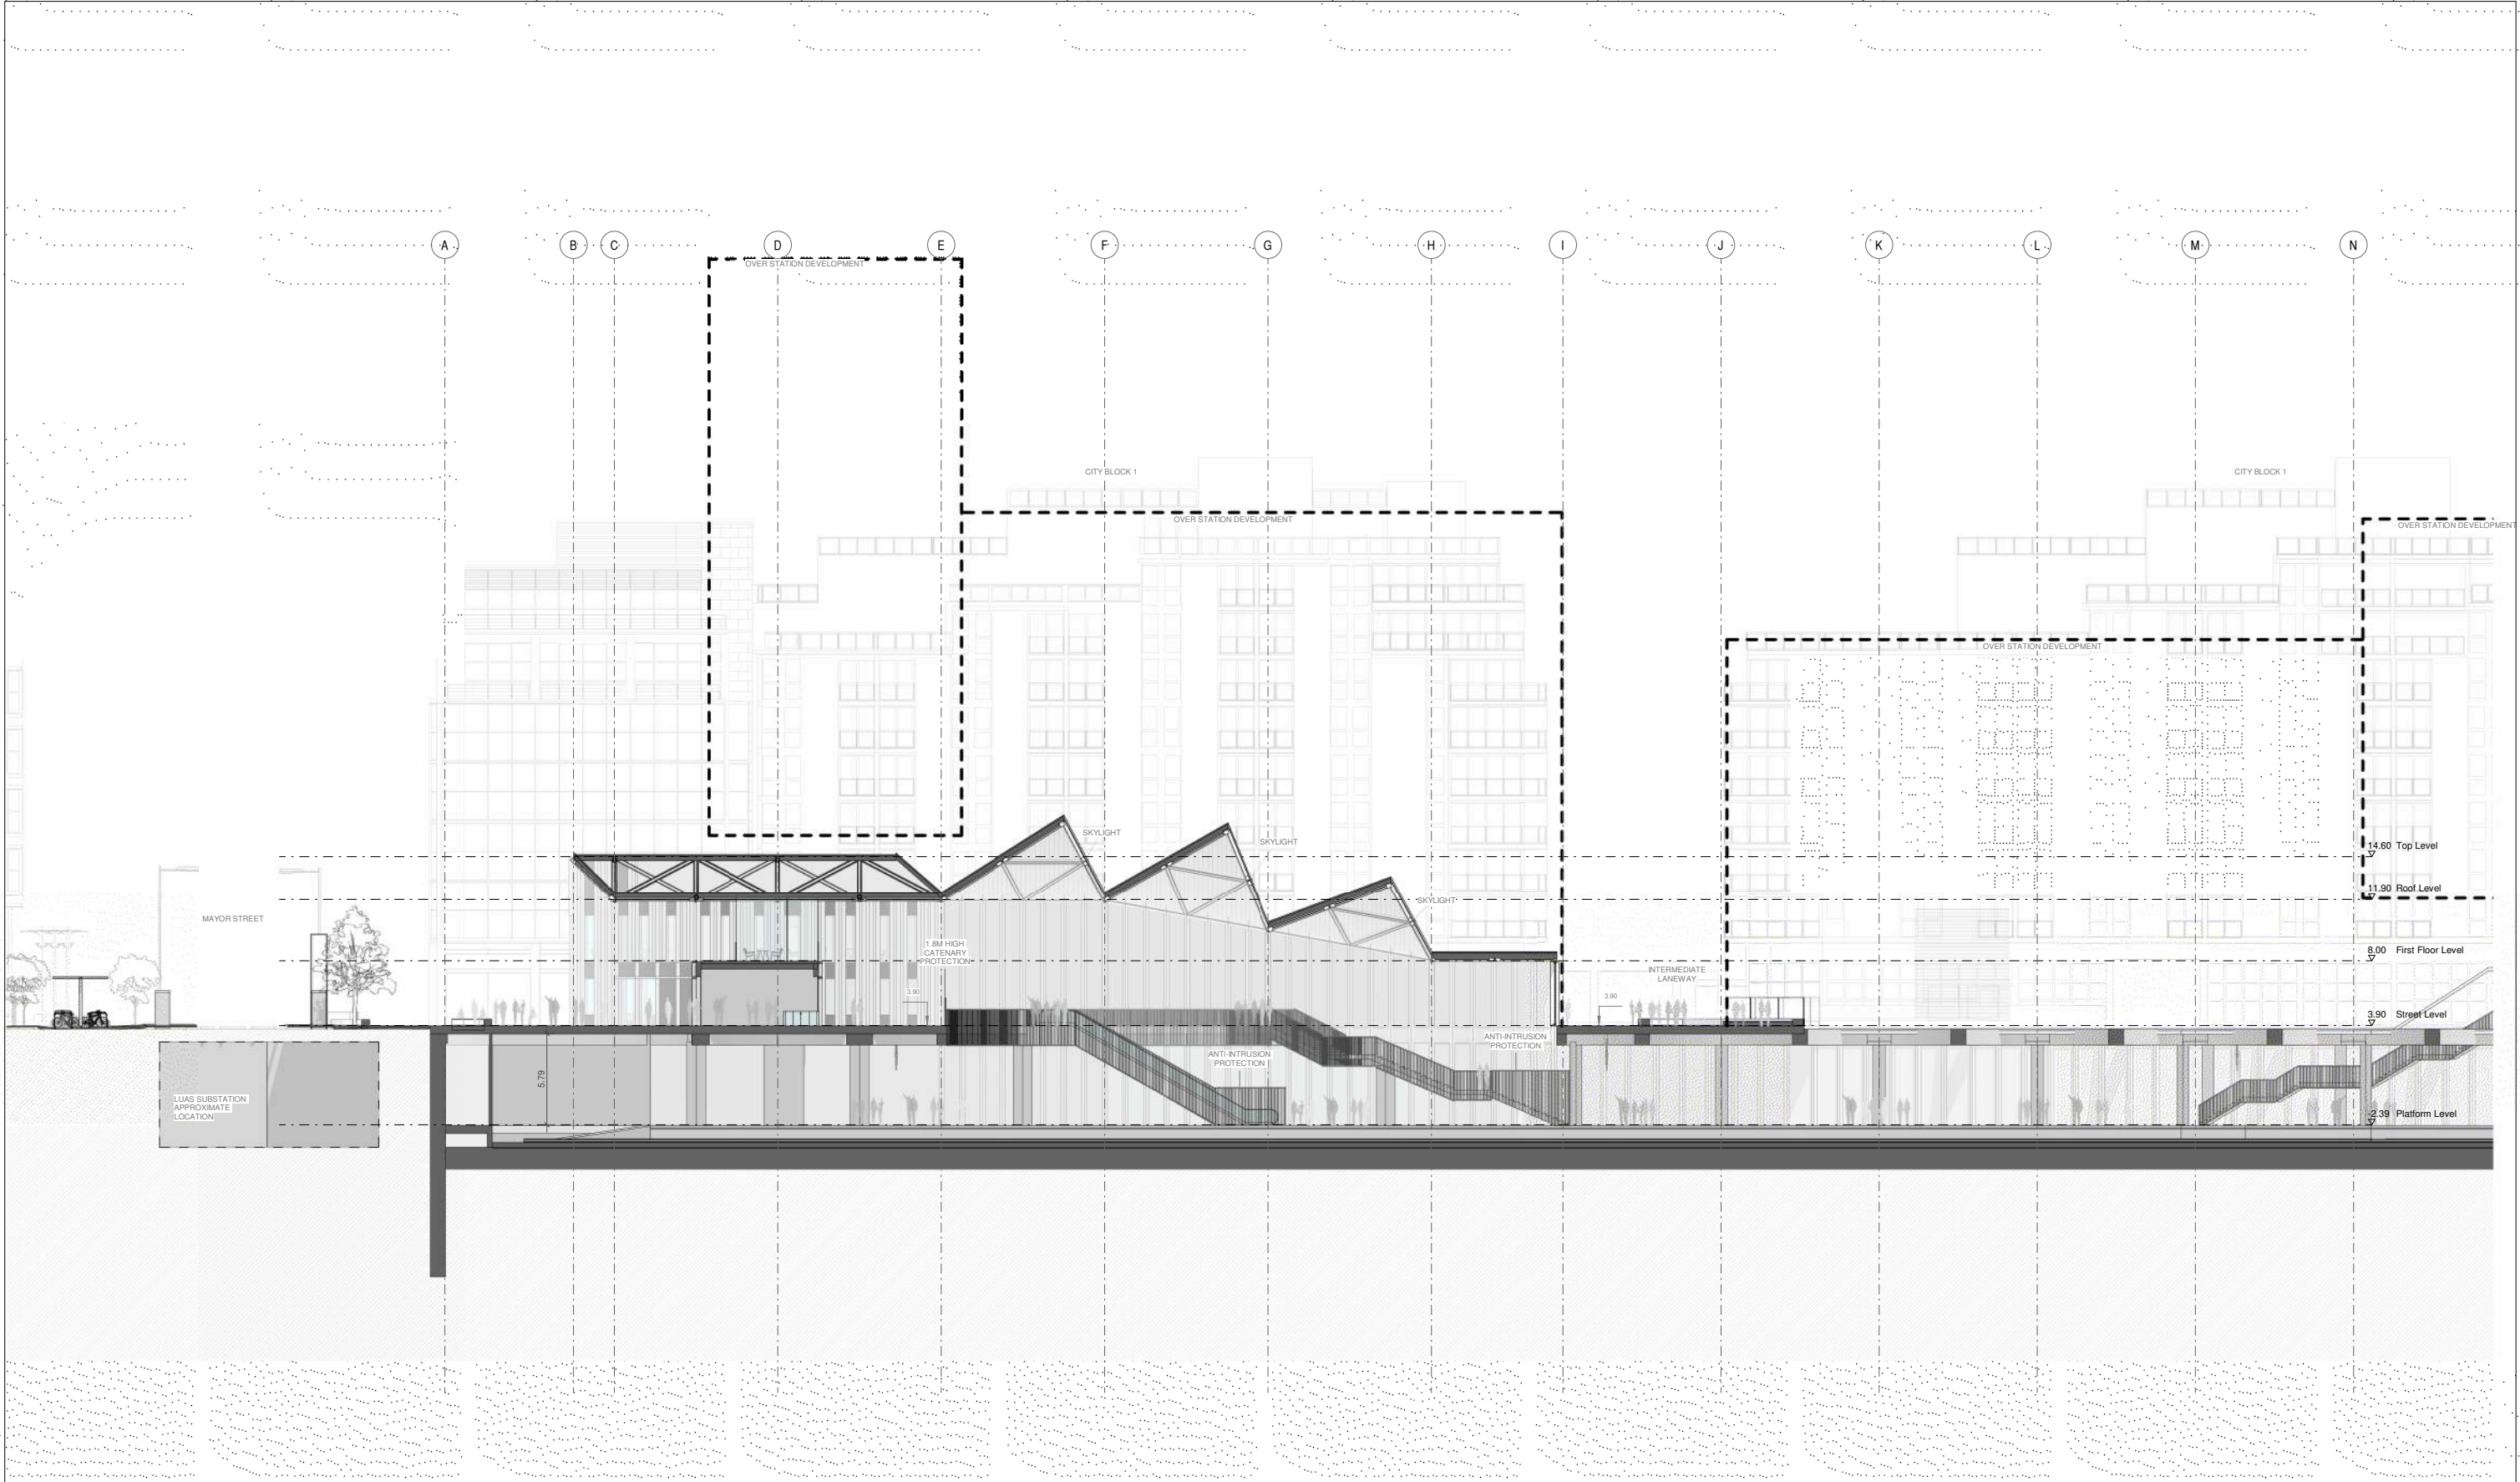

LONGITUDINAL SECTION 1/200 1
1 : 200

Client Tionscatal Éireann Project Ireland 2040 NTA Údarás Náisiúnta Iompartha National Transport Authority Iarnród Éireann Irish Rail			Project DART+ West			Drawing Title STATIONS DESIGN SPENCER DOCK STATION LONGITUDINAL SECTION									
Consultant IDOM C3 FIROD ROGHAN & O'DONOVAN			Scale: 1:200 @ A1 - 1:400 @ A3 0 1 2 3 4 5 10			Drawing Number Project Originator Discipline Location Type Role Number Phase MAY MDC ARC RS01 DR A 0006 D									
Rev: V01 Sheet: 2 of 3			Date: April 2022			Job No: P/101086			Status: F1-Approved & accepted						


© Irish Rail (2020). This drawing is confidential and the copyright in it is owned by Irish Rail. This drawing must not be either loaned, copied or otherwise reproduced in whole or in part or used for any purpose without the prior permission of Irish Rail.

© Ordnance Survey Ireland and Government of Ireland. All O.S. data used for plans are printed under "Copyright Ordnance Survey Ireland".

Survey No. 0039720 (OSI Aerial Data or OSI Lidar Data) & Survey No. 2020/OSI_NMA_180 (OSI Vector Data).


All elevations are in metres and relate to OSI Geoid Model (OSGM02) Mean Head as defined by existing Project Control.

All Co-ordinates are in Irish Transverse Mercator Grid (ITM) as defined by OSI active GPS station Tallaght College (TLLG).

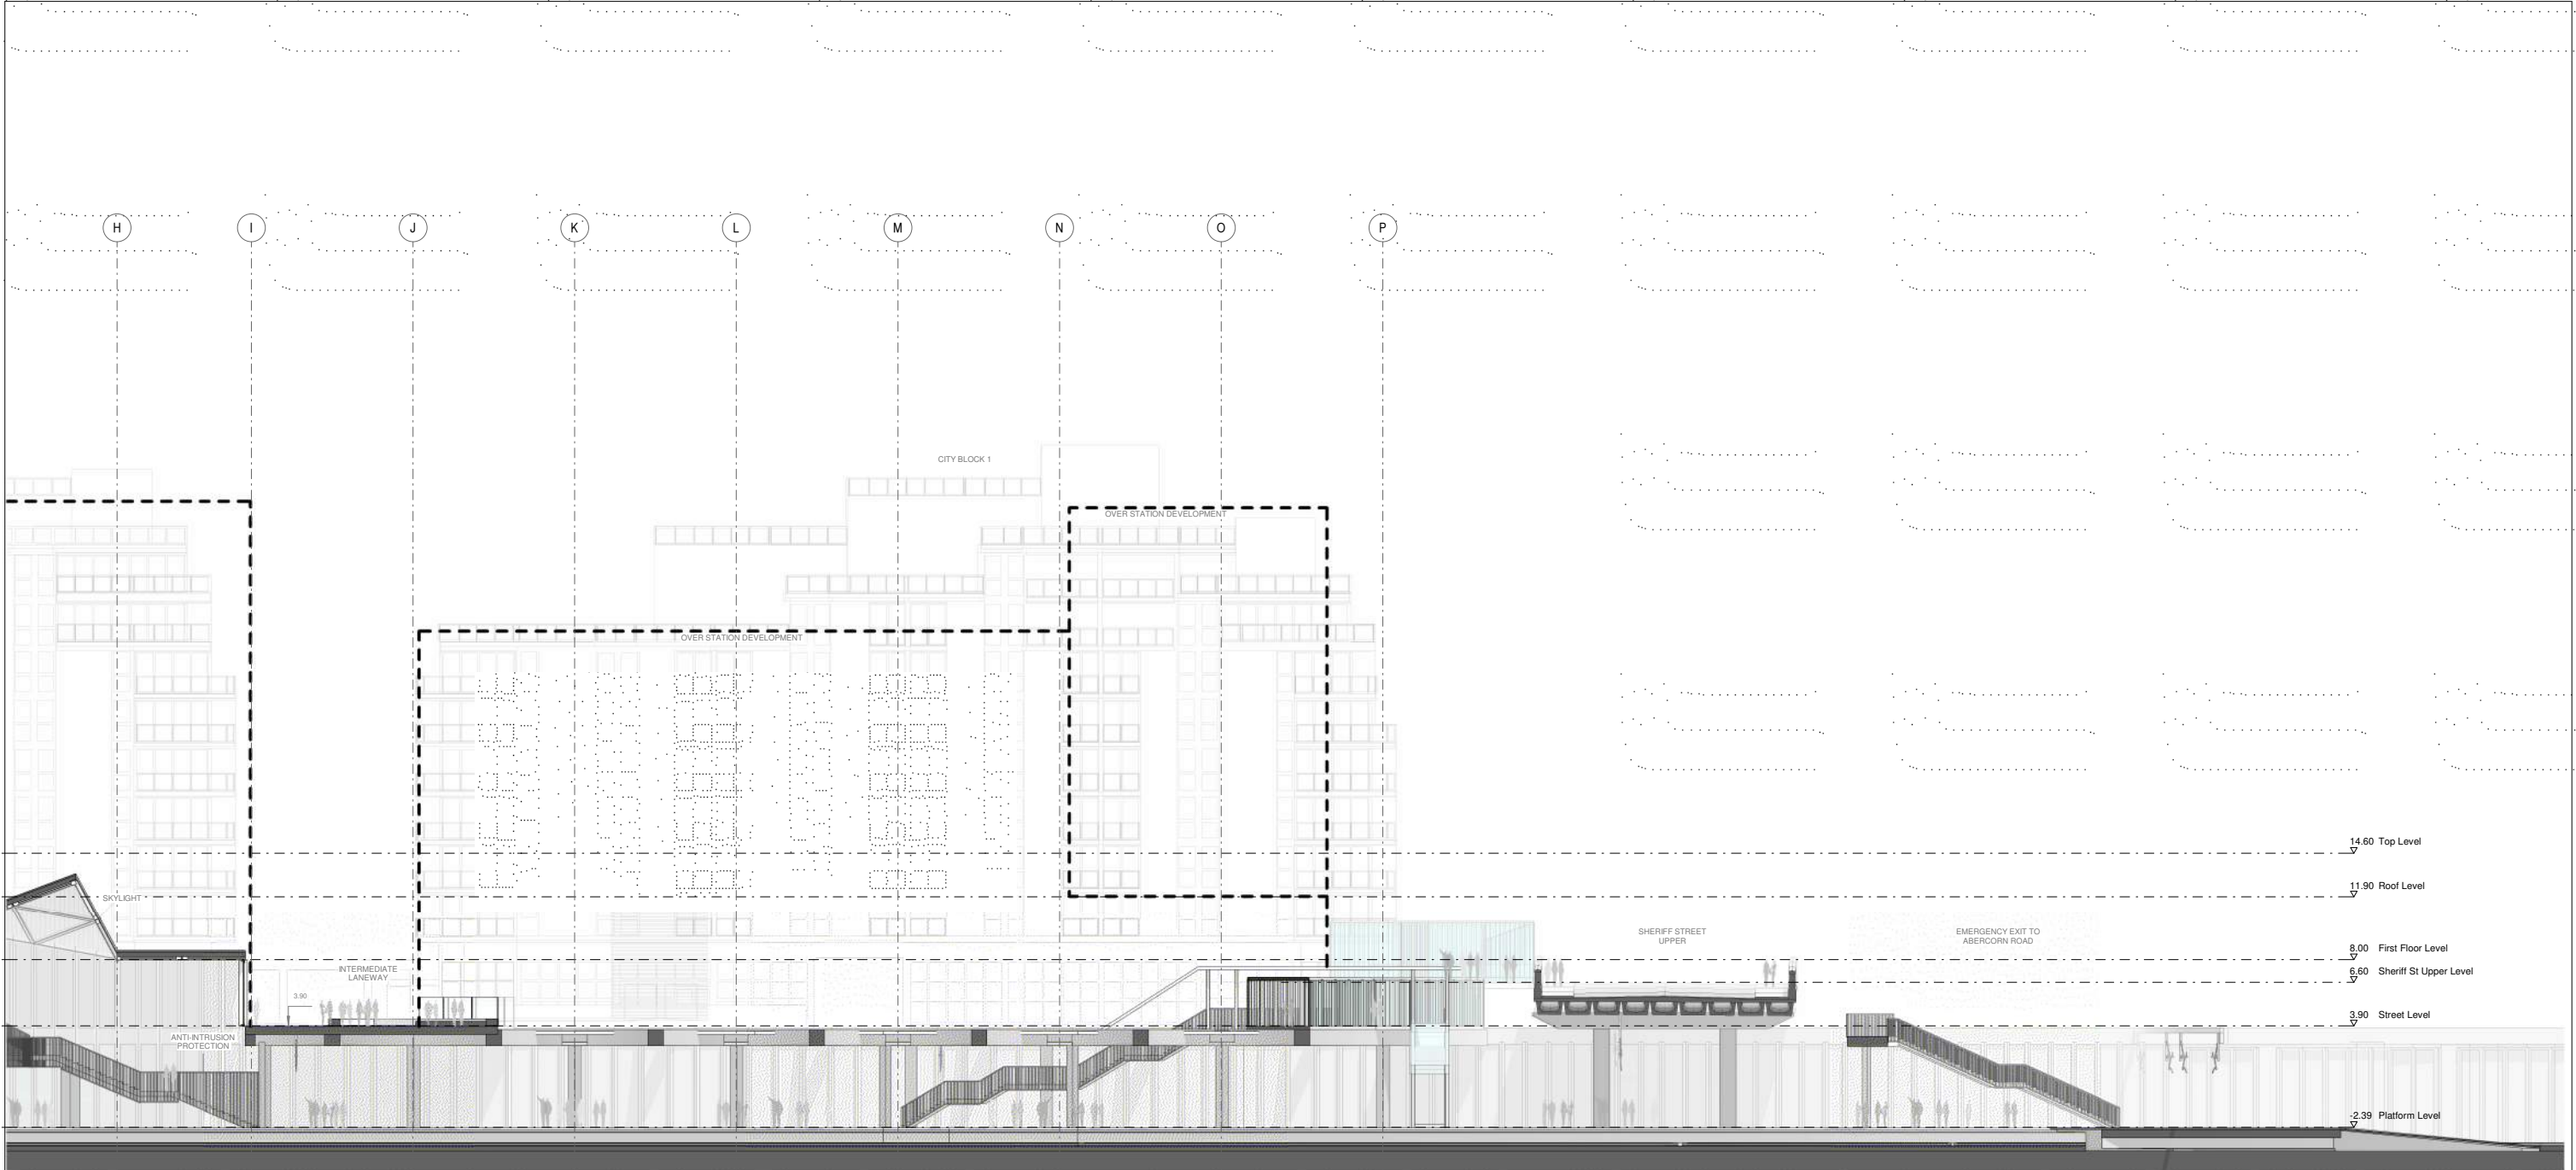

LONGITUDINAL SECTION 1/200 2
1 : 200

Client NTA Udaras Náisiúnta Iomparáil National Transport Authority Irish Rail Irish Rail		
---	--	--

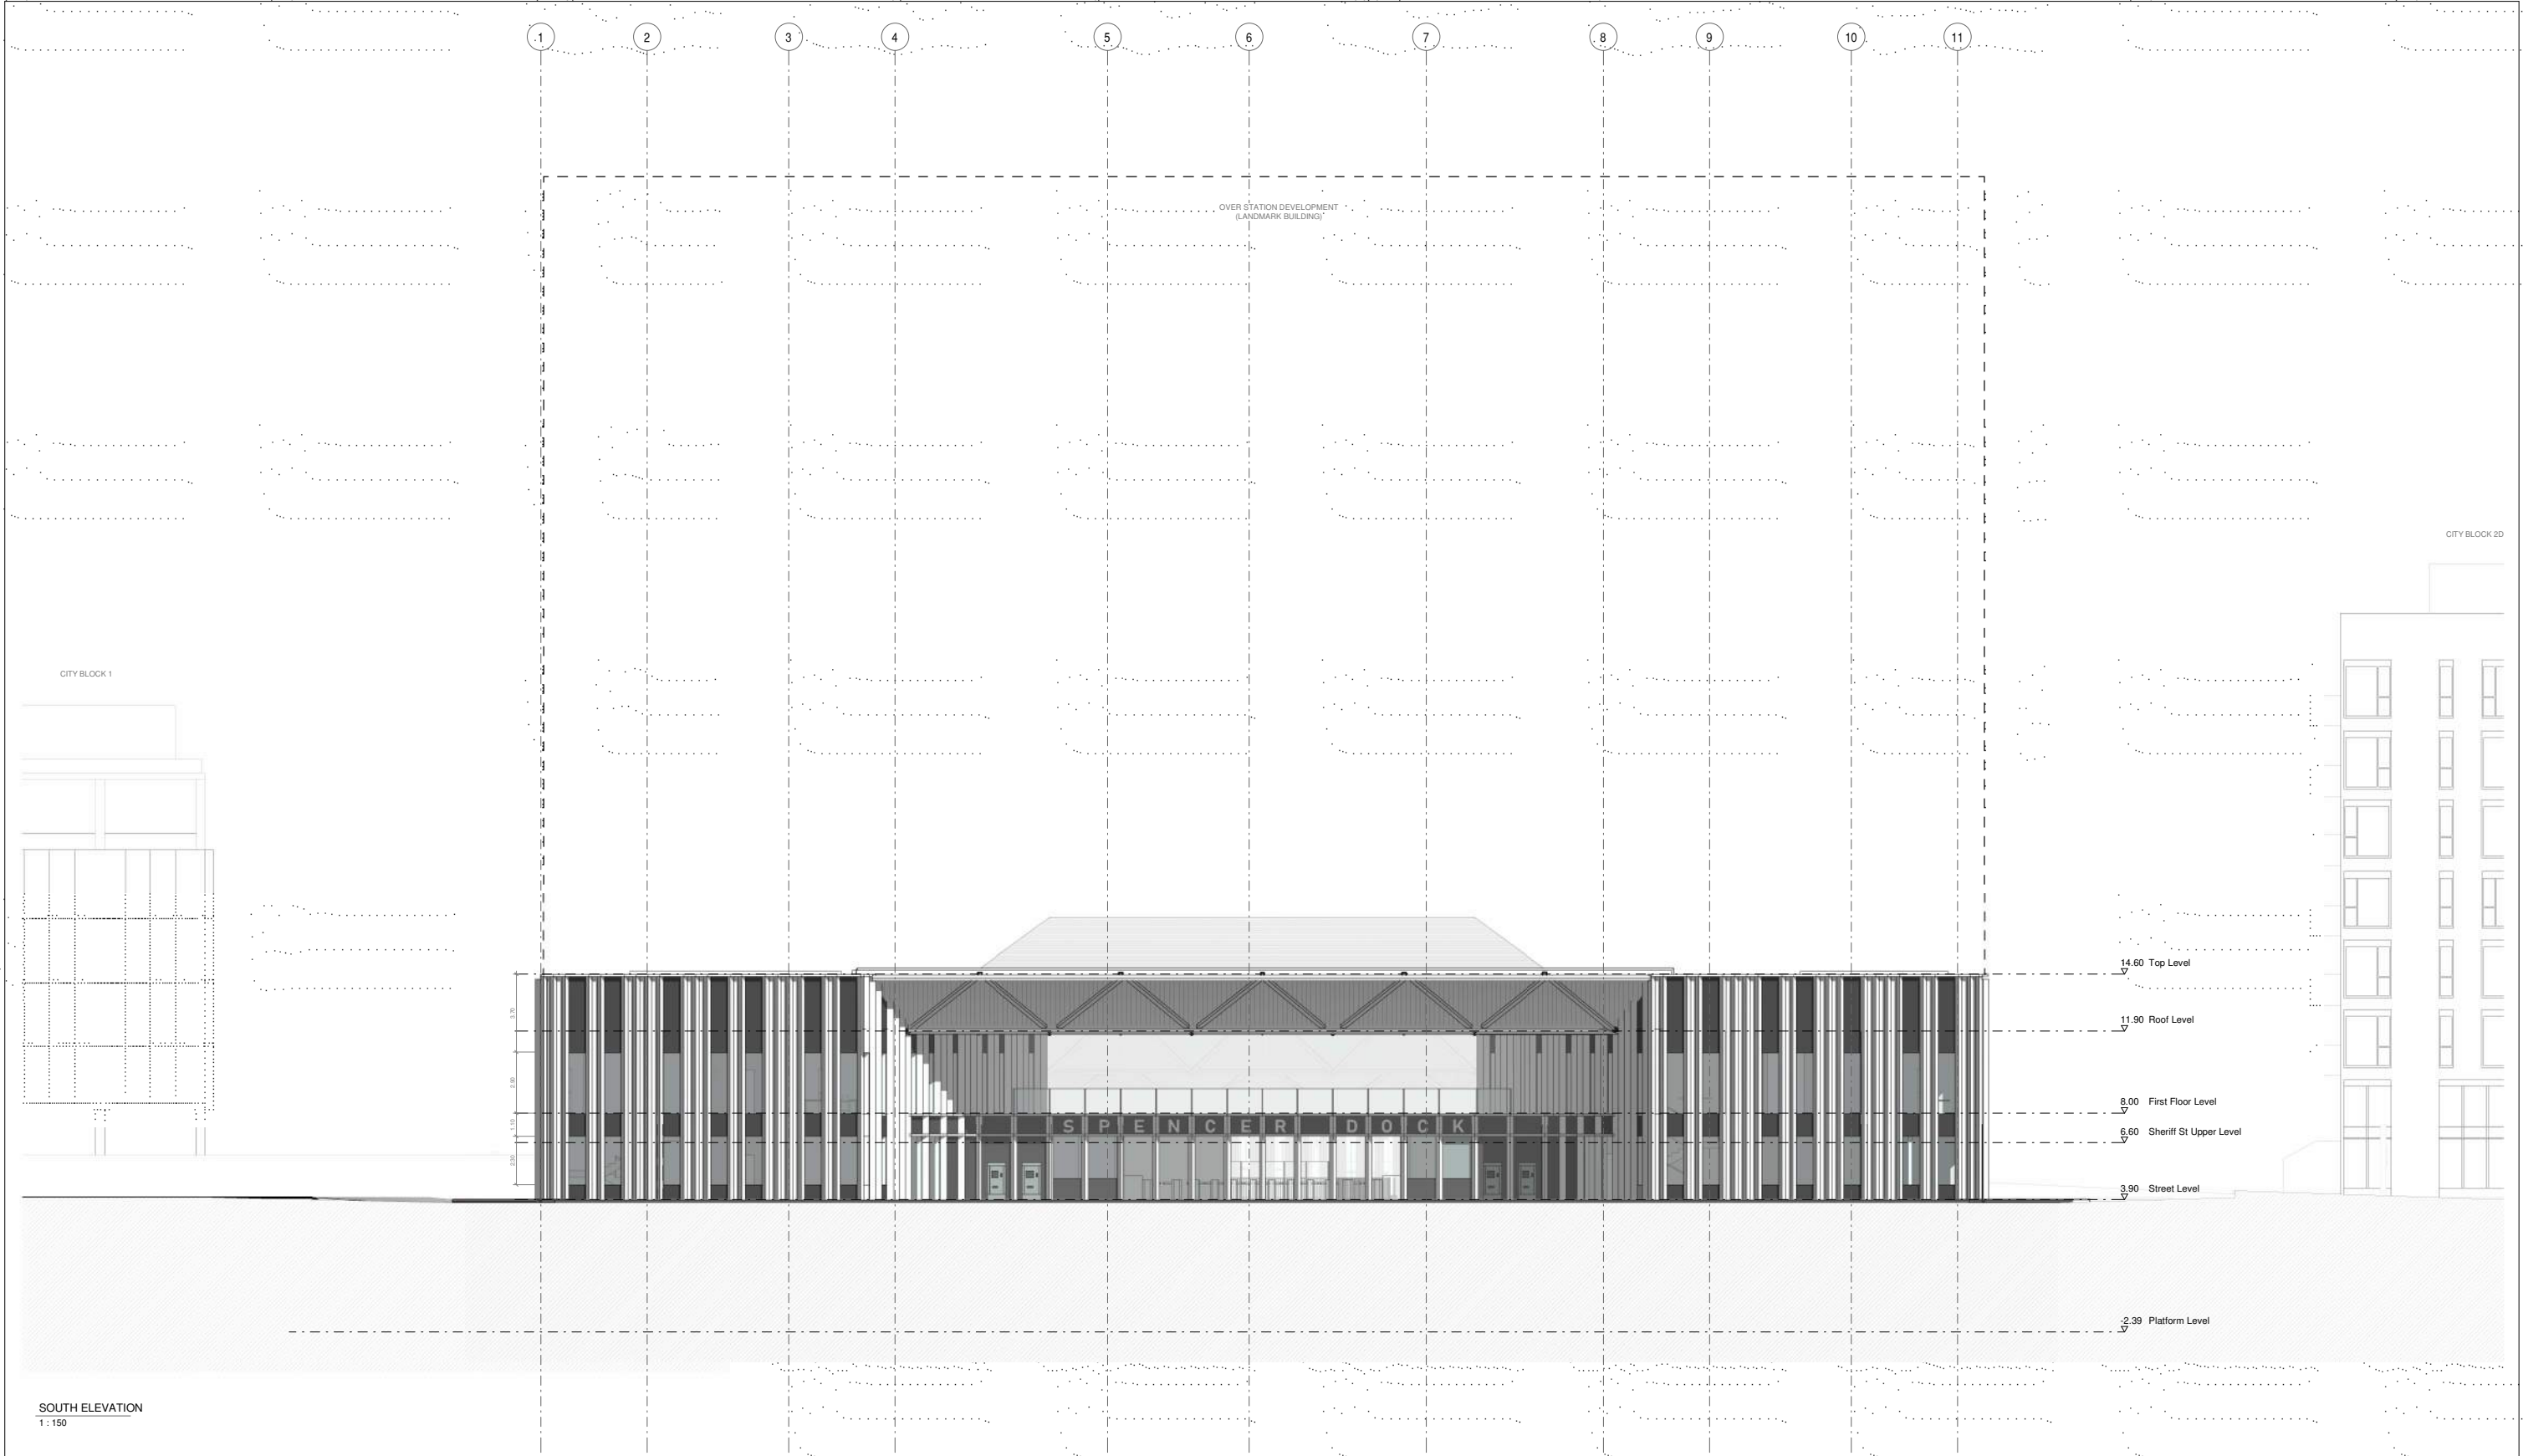

REV.	DATE	Description	BAC	LA	CCH
VD1	April 2022	PLANNING ISSUE			
© Irish Rail (2020). This drawing is confidential and the copyright in it is owned by Irish Rail. This drawing must not be either loaned, copied or otherwise reproduced in whole or in part or used for any purpose without the prior permission of Irish Rail.			© Ordnance Survey Ireland and Government of Ireland. All O.S. data used for plans are printed under "Copyright Ordnance Survey Ireland" Survey No. 0039720 (OSI Aerial Data or OSI Lidar Data) & Survey No. 2020/OSI_NMA_180 (OSI Vector Data).		
All elevations are in metres and relate to OSI Geoid Model (OSGM02) Mean Head as defined by existing Project Control.			All Co-ordinates are in Irish Transverse Mercator Grid (ITM) as defined by OSI active GPS station Tallaght College (TLIG).		

Client



Consultant



Project



Drawing Title

STATIONS DESIGN
SPENCER DOCK STATION
ELEVATIONS

Scale:

1:150 @ A1 - 1:300 @ A3

Drawing Number

Project | Originator | Discipline | Location | Type | Role | Number | Phase

MAY MDC ARC RS01 DR A 0007 D

Date:

April 2022

Job No:

P/101086

Status:


F1-Approved & accepted

Rev:

V01

Sheet:

1 of 3

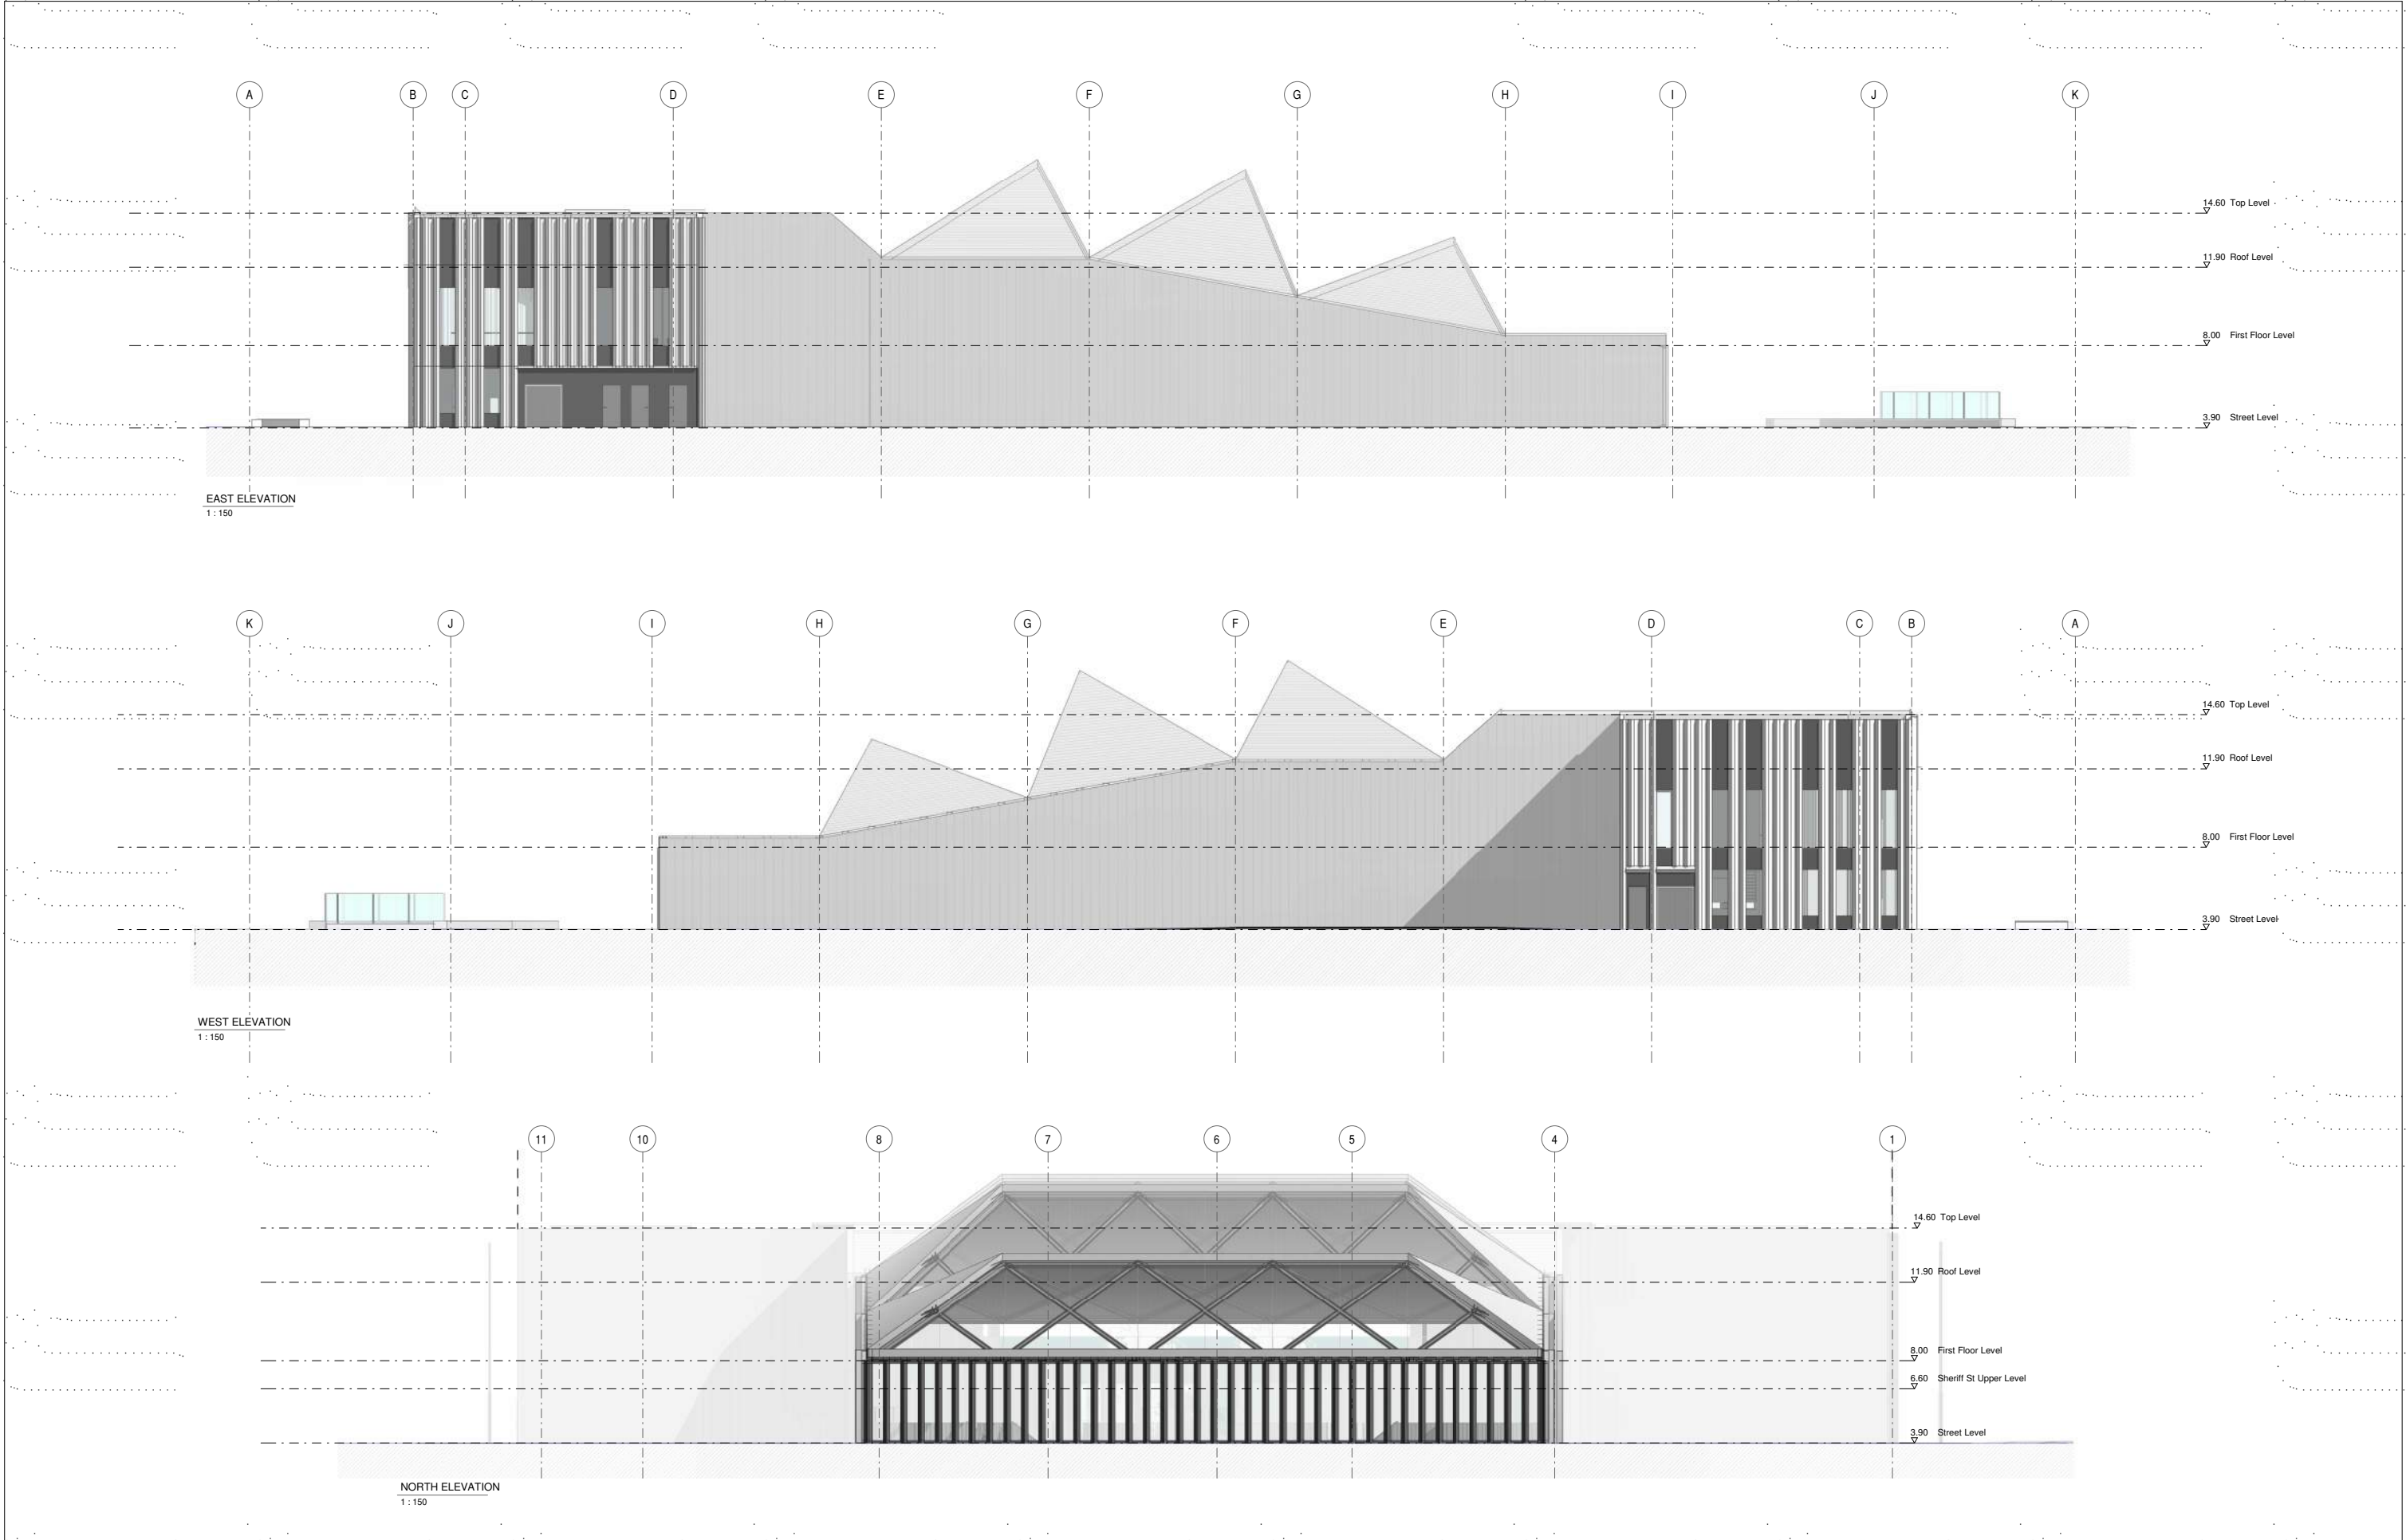


			Client			Project			Drawing Title		
			  						STATIONS DESIGN SPENCER DOCK STATION ELEVATIONS		
			Consultant								
			  								
			© Irish Rail (2020). This drawing is confidential and the copyright in it is owned by Irish Rail. This drawing must not be either loaned, copied or otherwise reproduced in whole or in part or used for any purpose without the prior permission of Irish Rail. © Ordnance Survey Ireland and Government of Ireland. All O.S. data used for plans are printed under "Copyright Ordnance Survey Ireland". Survey No. 0039720 (OSI Aerid Data) or OSI Litter Data) & Survey No. 2020/056 (NMA, 1:50 (OSI Vector Data). All elevations are in metres and relate to OSI Geoid Model (OSGM02) Mean Sea as defined by existing Project Control. All Co-ordinates are in Irish Transverse Mercator Grid (ITM) as defined by OSI active GPS station Tallaght College (TLLG).								
			PRODUCED BY			REVIEWED BY			APPROVED BY		
			BAC			LA			CCH		
			REV.			DATE			Description		
			V01			April 2022			PLANNING ISSUE		

Scale:		Drawing Number		Project		Originator		Discipline		Location		Type		Role		Number		Phase	
1:150 @ A1 - 1:300 @ A3		MAY		MDC		ARC		RS01		DR		A		0007		D			
0 0.5 1 2 3 4 5		Date:		Job No:		Status:		Rev:		Sheet:									
		April 2022		P/101086		F1-Approved & accepted		V01		2 of 3									



							Client				Project				Drawing Title																											
							  								STATIONS DESIGN SPENCER DOCK STATION ELEVATIONS																											
V01 April 2022 PLANNING ISSUE							BAC		LA		COH																															
REV. DATE Description							PRODUCED BY		REVIEWED BY		APPROVED BY																															
© Irish Rail (2020). This drawing is confidential and the copyright in it is owned by Irish Rail. This drawing must not be either loaned, copied or otherwise reproduced in whole or in part or used for any purpose without the prior permission of Irish Rail. © Ordnance Survey Ireland and Government of Ireland. All O.S. data used for plans are printed under "Copyright Ordnance Survey Ireland". Survey No: 00299720 (OS Aerial Data or OS Lidar Data) & Survey No: 2020/OS_NIMA_180 (OS Vector Data). All elevations are in meters and relate to OS Grid Model (OSGM02) Mean-High Water as defined by existing Project Control. All Co-ordinates are in Irish Transverse Mercator Grid (ITM) as defined by OSI active GPS station Tallaght College (TLLG).							Consultant				<table><tr><td colspan="2">Drawing Number</td><td>Project</td><td>Originator</td><td>Discipline</td><td>Location</td><td>Type</td><td>Role</td><td>Number</td><td>Phase</td></tr><tr><td colspan="2"></td><td>MAY</td><td>MDC</td><td>ARC</td><td>RS01</td><td>DR</td><td>A</td><td>0007</td><td>D</td></tr></table>												Drawing Number		Project	Originator	Discipline	Location	Type	Role	Number	Phase			MAY	MDC	ARC	RS01	DR	A	0007	D
Drawing Number		Project	Originator	Discipline	Location	Type	Role	Number	Phase																																	
		MAY	MDC	ARC	RS01	DR	A	0007	D																																	
							  								<table><tr><td>Date:</td><td>Job No:</td><td>Status:</td><td>Rev:</td><td>Sheet:</td></tr><tr><td>April 2022</td><td>P/101086</td><td>F1-Approved & accepted</td><td>V01</td><td>3 of 3</td></tr></table>												Date:	Job No:	Status:	Rev:	Sheet:	April 2022	P/101086	F1-Approved & accepted	V01	3 of 3						
Date:	Job No:	Status:	Rev:	Sheet:																																						
April 2022	P/101086	F1-Approved & accepted	V01	3 of 3																																						

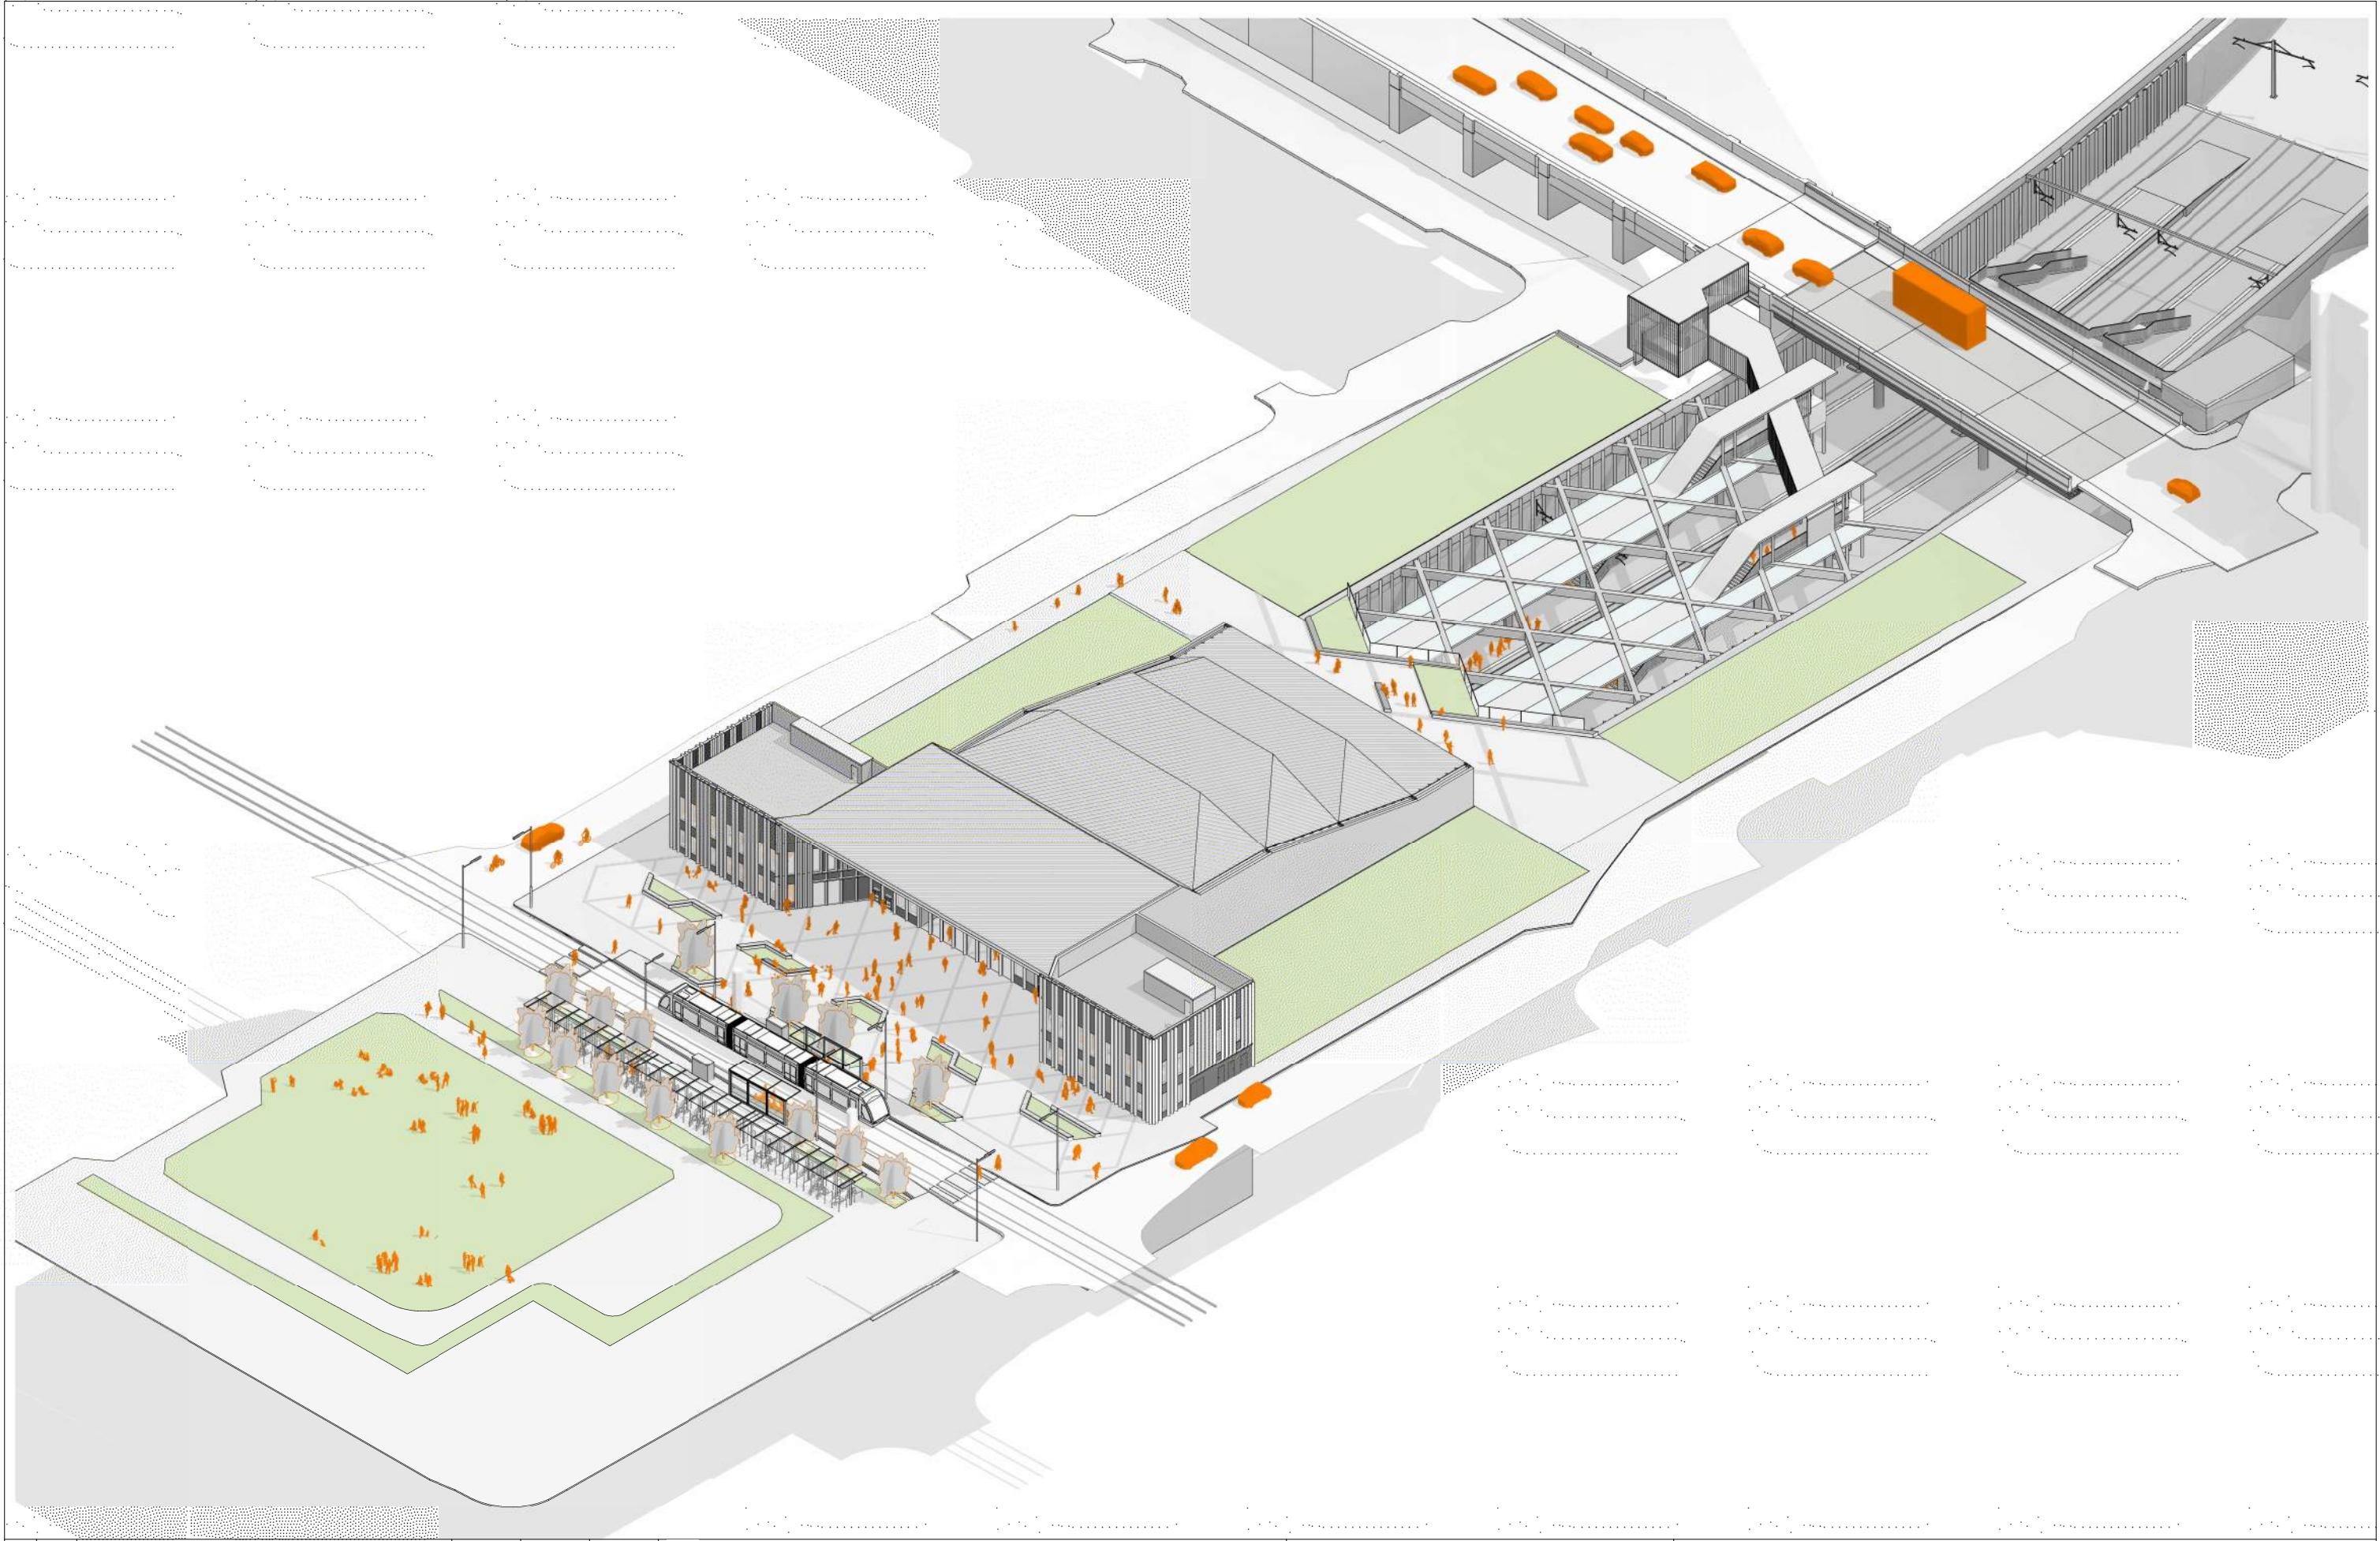

V01	April 2022	PLANNING ISSUE	BAC	LA	CCH
REV.	DATE	Description	PRODUCED BY	REVIEWED BY	APPROVED BY
© Irish Rail (2020). This drawing is confidential and the copyright in it is owned by Irish Rail. This drawing must not be either loaned, copied or otherwise reproduced in whole or in part or used for any purpose without the prior permission of Irish Rail. © Ordnance Survey Ireland and Government of Ireland. All O.S. data used for plans are printed under "Copyright Ordnance Survey Ireland" Survey No. 0039720 (OSI Aerial Data or OSI Lidar Data) & Survey No. 2020/OSI_NMA_180 (OSI Vector Data). All elevations are in metres and relate to OSI Geoid Model (OSGM02) Mean Head as defined by existing Project Control. All Co-ordinates are in Irish Transverse Mercator Grid (ITM) as defined by OSI active GPS station Tallaght College (TLLG).					

Client



Consultant



Project




Drawing Title

STATIONS DESIGN
SPENCER DOCK STATION
AXONOMETRIC VIEW




Scale:

1:--- @ A1 - 1:--- @A3


Drawing Number	Project	Originator	Discipline	Location	Type	Role	Number	Phase
	MAY	MDC	ARC	RS01	DR	A	0008	D
Date:	April 2022	Job No:	P/101086	Status:	F1-Approved & accepted	Rev:	V01	Sheet: 1 of 2

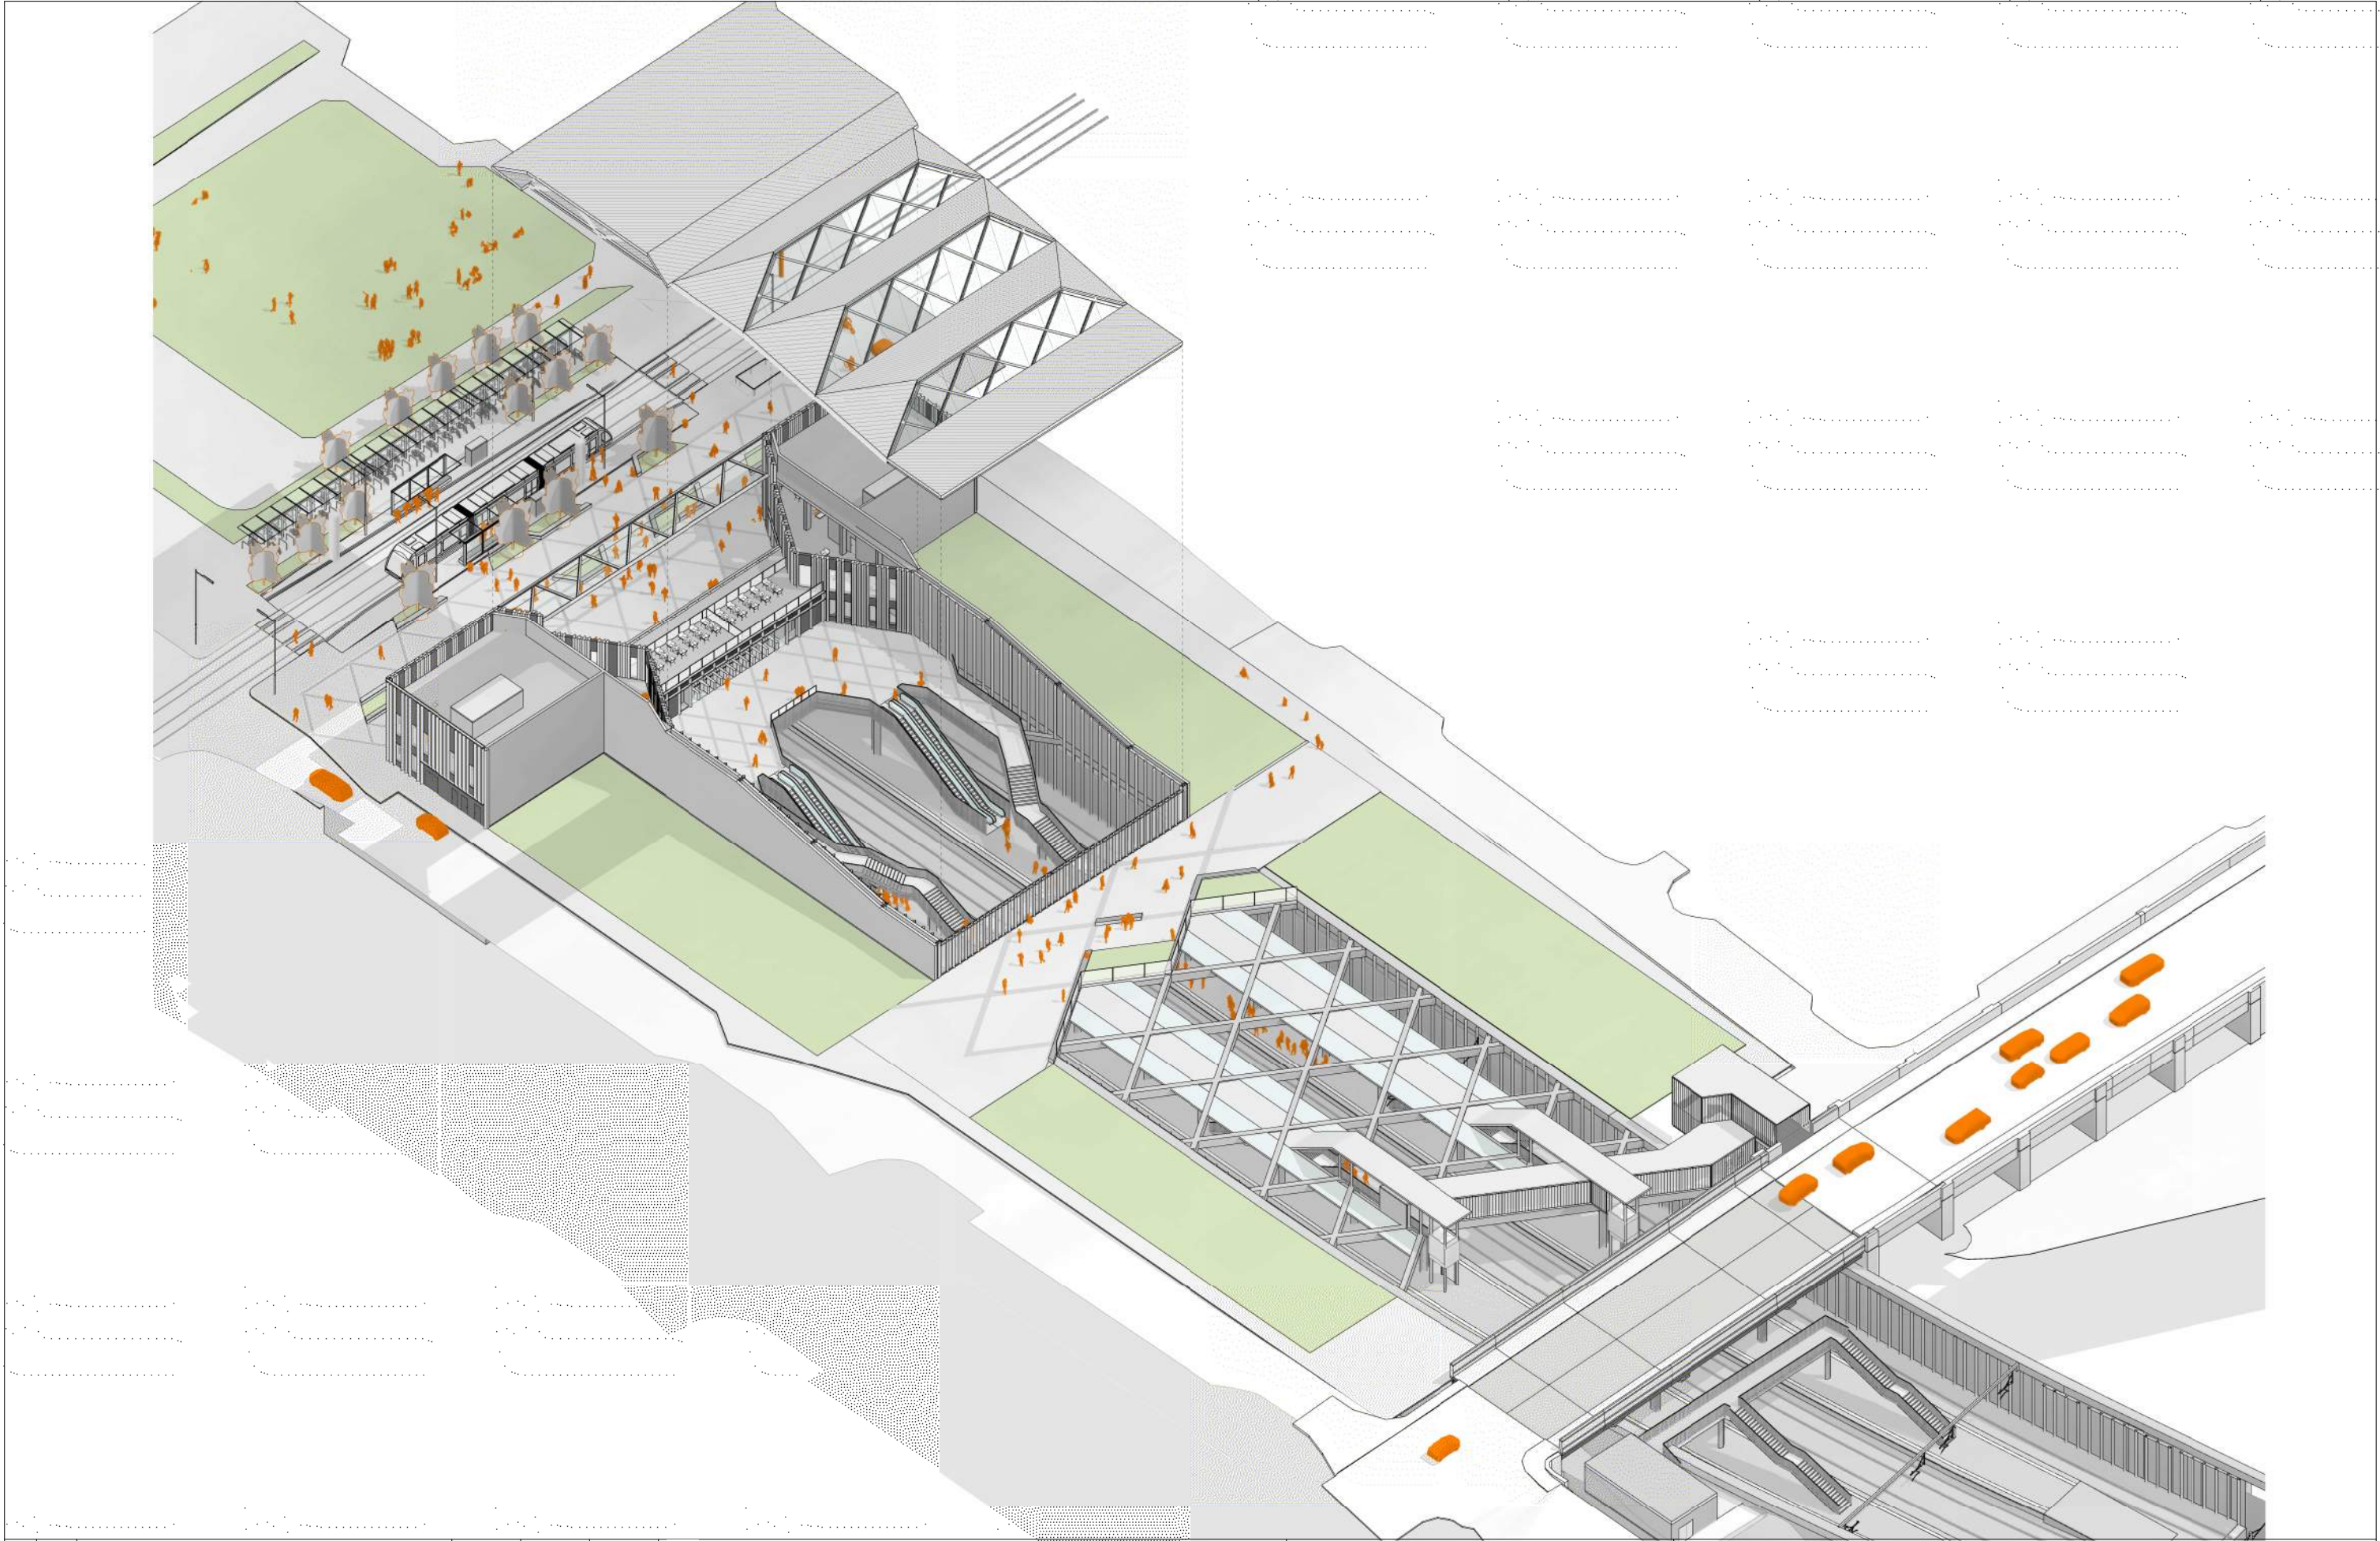

Client Tionscatal Eireann Project Ireland 2040 NTA Údairis Náisiúnta Iompartha National Transport Authority Iarnród Éireann Irish Rail			Project DART+ West			Drawing Title STATIONS DESIGN SPENCER DOCK STATION AXONOMETRIC VIEW							
Consultant IDOM C3 FIROD ROGHAN & O'DONOVAN			Scale: 1:-- @ A1 - 1:-- @A3			Drawing Number Project Originator Discipline Location Type Role Number Phase MAY MDC ARC RS01 DR A 0008 D							
REV. DATE Description PRODUCED BY: BAC REVIEWED BY: LA APPROVED BY: CCH © Irish Rail (2020). This drawing is confidential and the copyright in it is owned by Irish Rail. This drawing must not be either loaned, copied or otherwise reproduced in whole or in part or used for any purpose without the prior permission of Irish Rail. © Ordnance Survey Ireland and Government of Ireland. All O.S. data used for plans are printed under "Copyright Ordnance Survey Ireland" Survey No. 0039720 (OSI Aerial Data or OSI Lidar Data) & Survey No. 2020/OSI_NMA_180 (OSI Vector Data). All elevations are in metres and relate to OSI Geoid Model (OSGM02) Mean Head as defined by existing Project Control. All Co-ordinates are in Irish Transverse Mercator Grid (TM) as defined by OSI active GPS station Tallaght College (TLLG).			Date: April 2022			Job No: P/101086		Status: F1-Approved & accepted		Rev: V01		Sheet: 2 of 2	

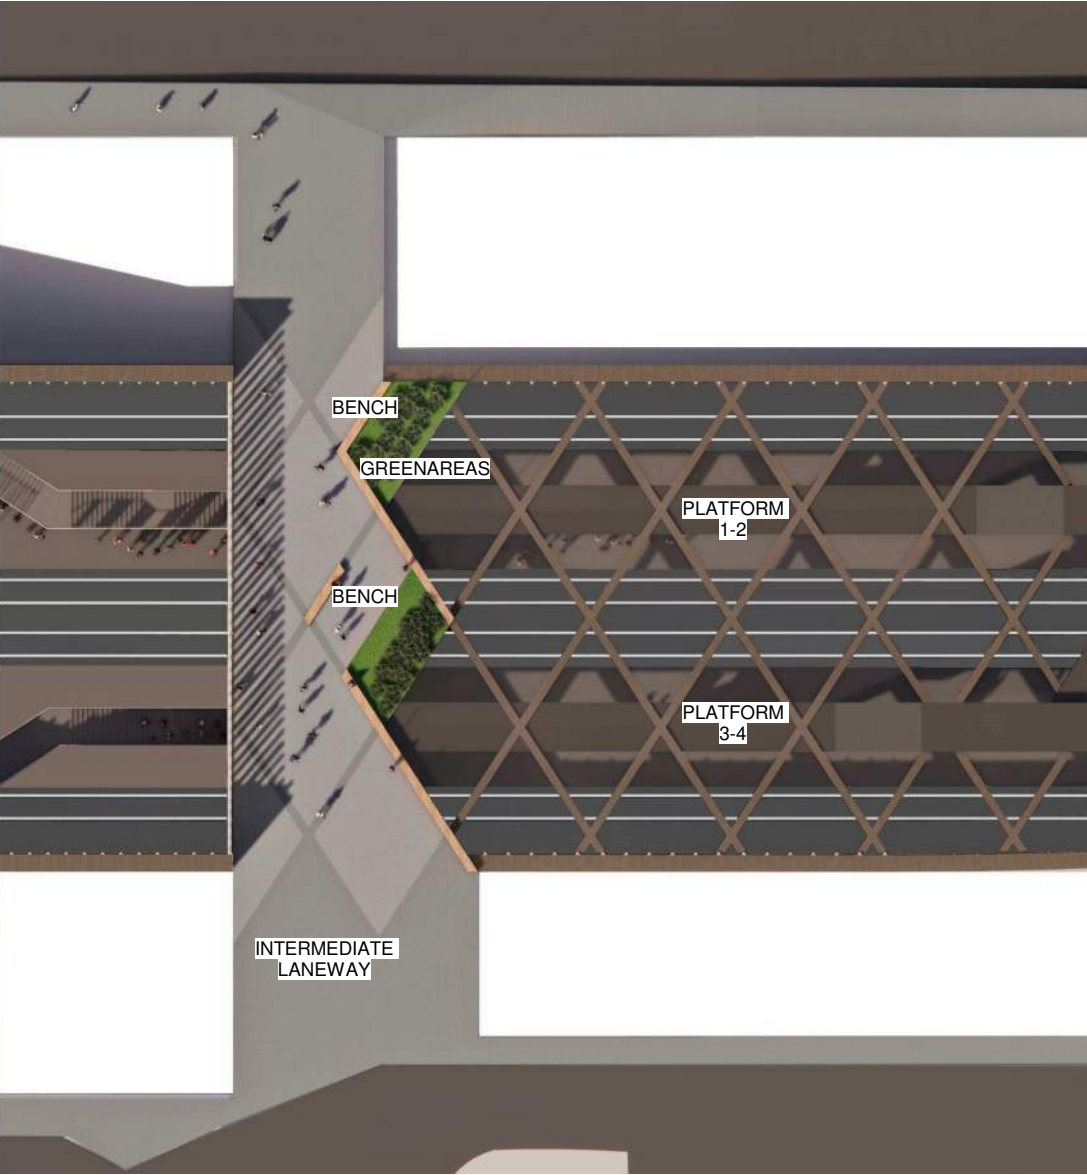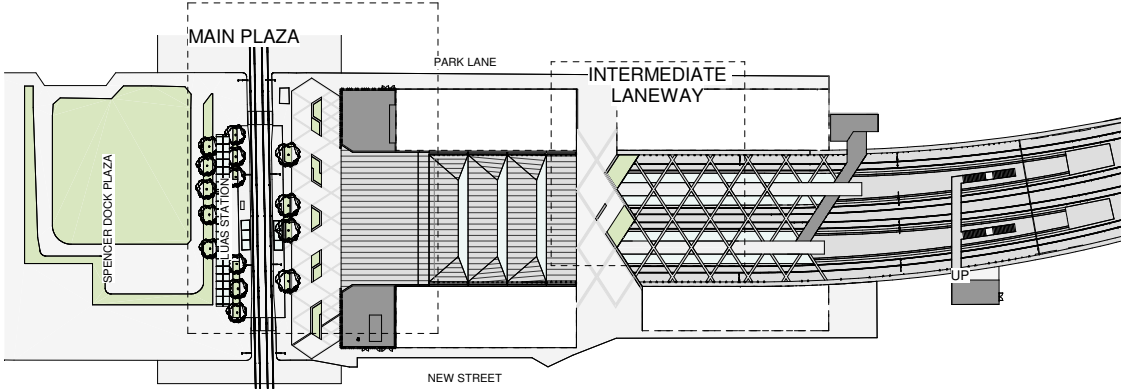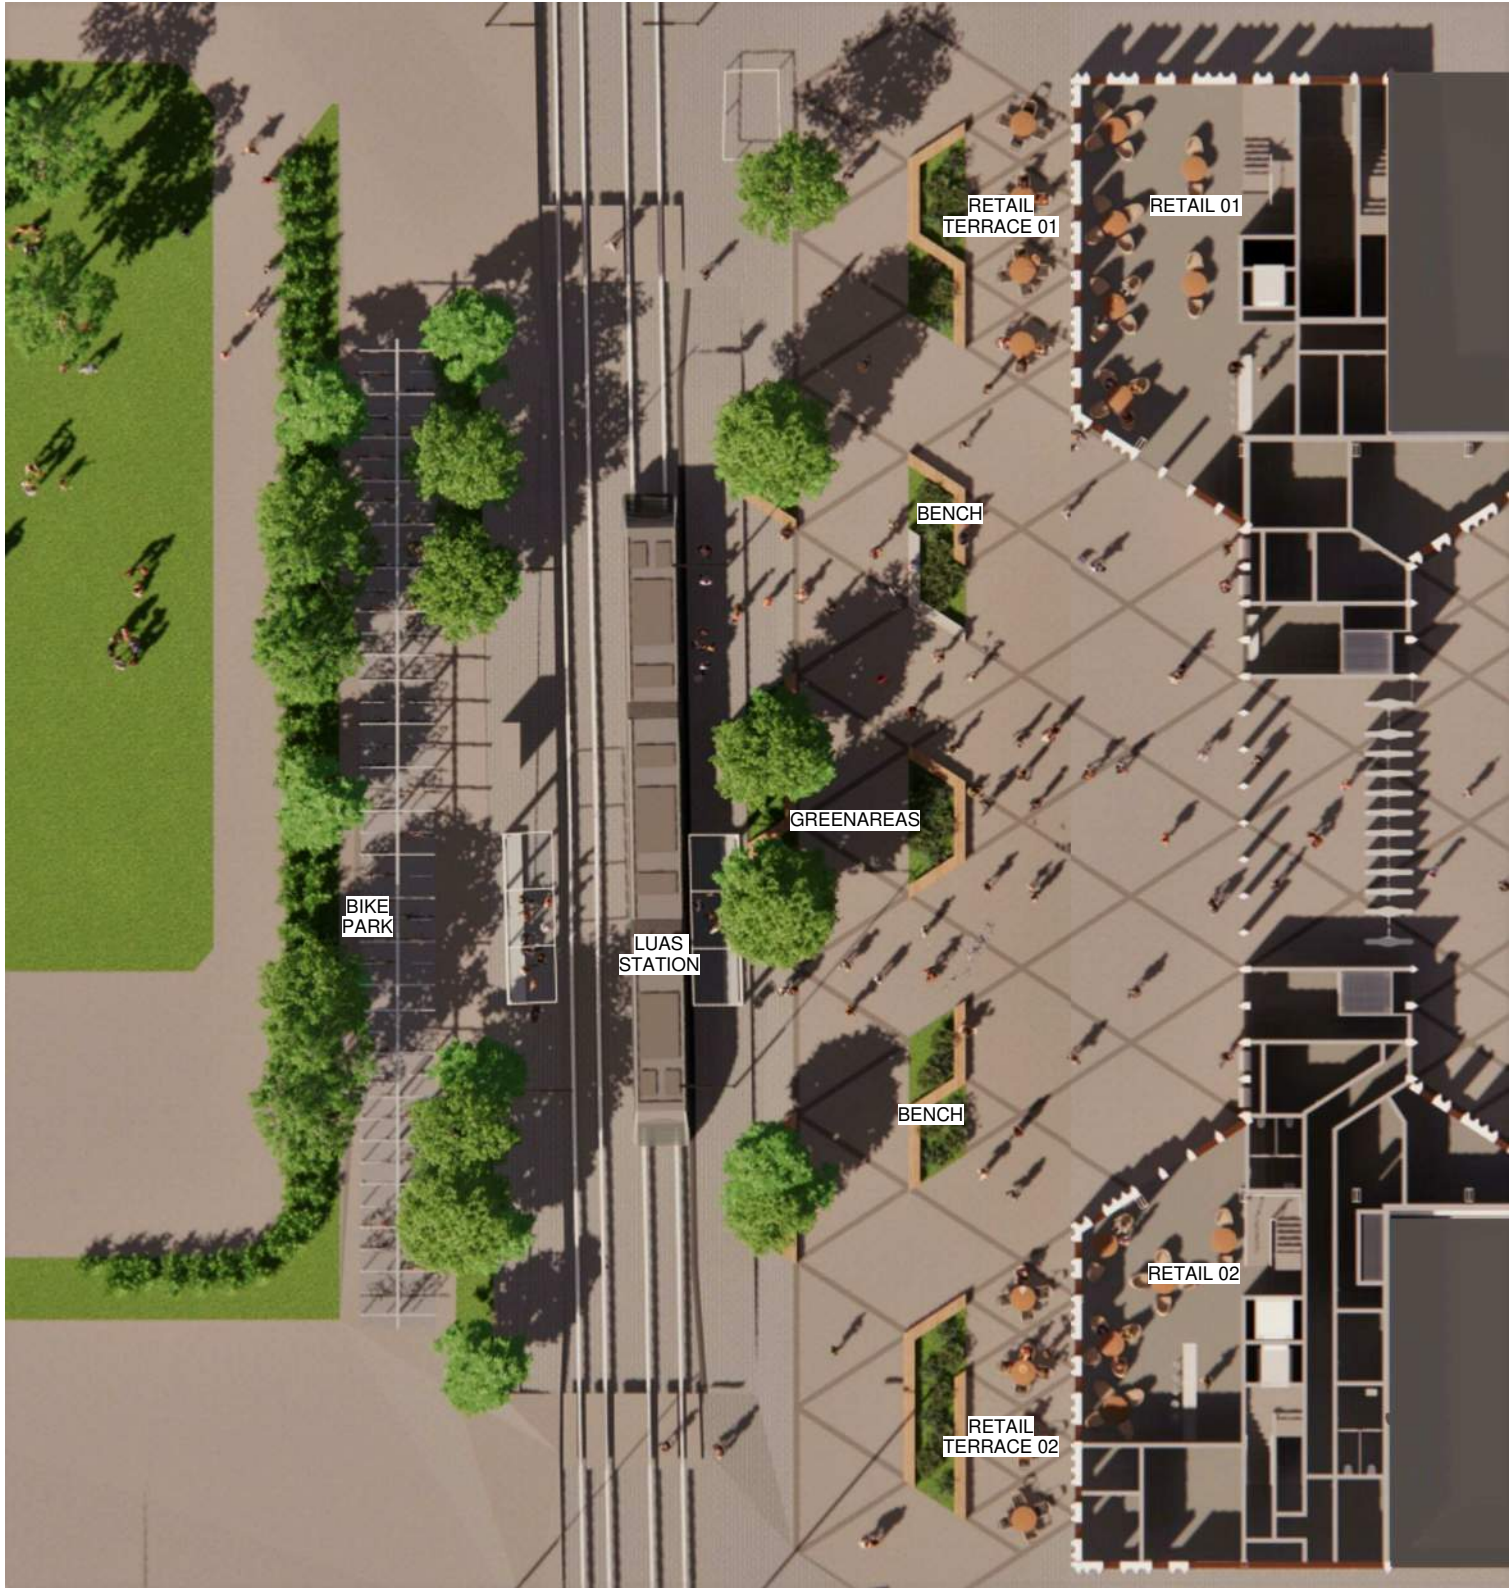

MAIN PLAZA


INTERMEDIATE LANEWAY


V01	April 2022	PLANNING ISSUE	BAC	LA	CCH
REV.	DATE	Description	PRODUCED BY	REVIEWED BY	APPROVED BY
© Irish Rail (2020). This drawing is confidential and the copyright in it is owned by Irish Rail. This drawing must not be either loaned, copied or otherwise reproduced in whole or in part or used for any purpose without the prior permission of Irish Rail. © Ordnance Survey Ireland and Government of Ireland. All O.S. data used for plans are printed under "Copyright Ordnance Survey Ireland" Survey No. 0039720 (OSI Aerial Data or OSI Lidar Data) & Survey No. 2020/OSI_NMA_180 (OSI Vector Data). All elevations are in metres and relate to OSI Geoid Model (OSGM02) Mean Head as defined by existing Project Control. All Co-ordinates are in Irish Transverse Mercator Grid (ITM) as defined by OSI active GPS station Tallaght College (TLLG).					

Client	  
Consultant	  

Project	
---------	---


Drawing Title	STATIONS DESIGN SPENCER DOCK STATION LANDSCAPE AND URBAN INTEGRATION									
Scale:	1:--- @ A1 - 1:--- @A3 									
Drawing Number	Project	Originator	Discipline	Location	Type	Role	Number	Phase		
	MAY	MDC	LAN	RS01	DR	A	0001	D		
Date:	April 2022	Job No:	P/101086	Status:	F1-Approved & accepted	Rev:	V01	Sheet:	1 of 2	

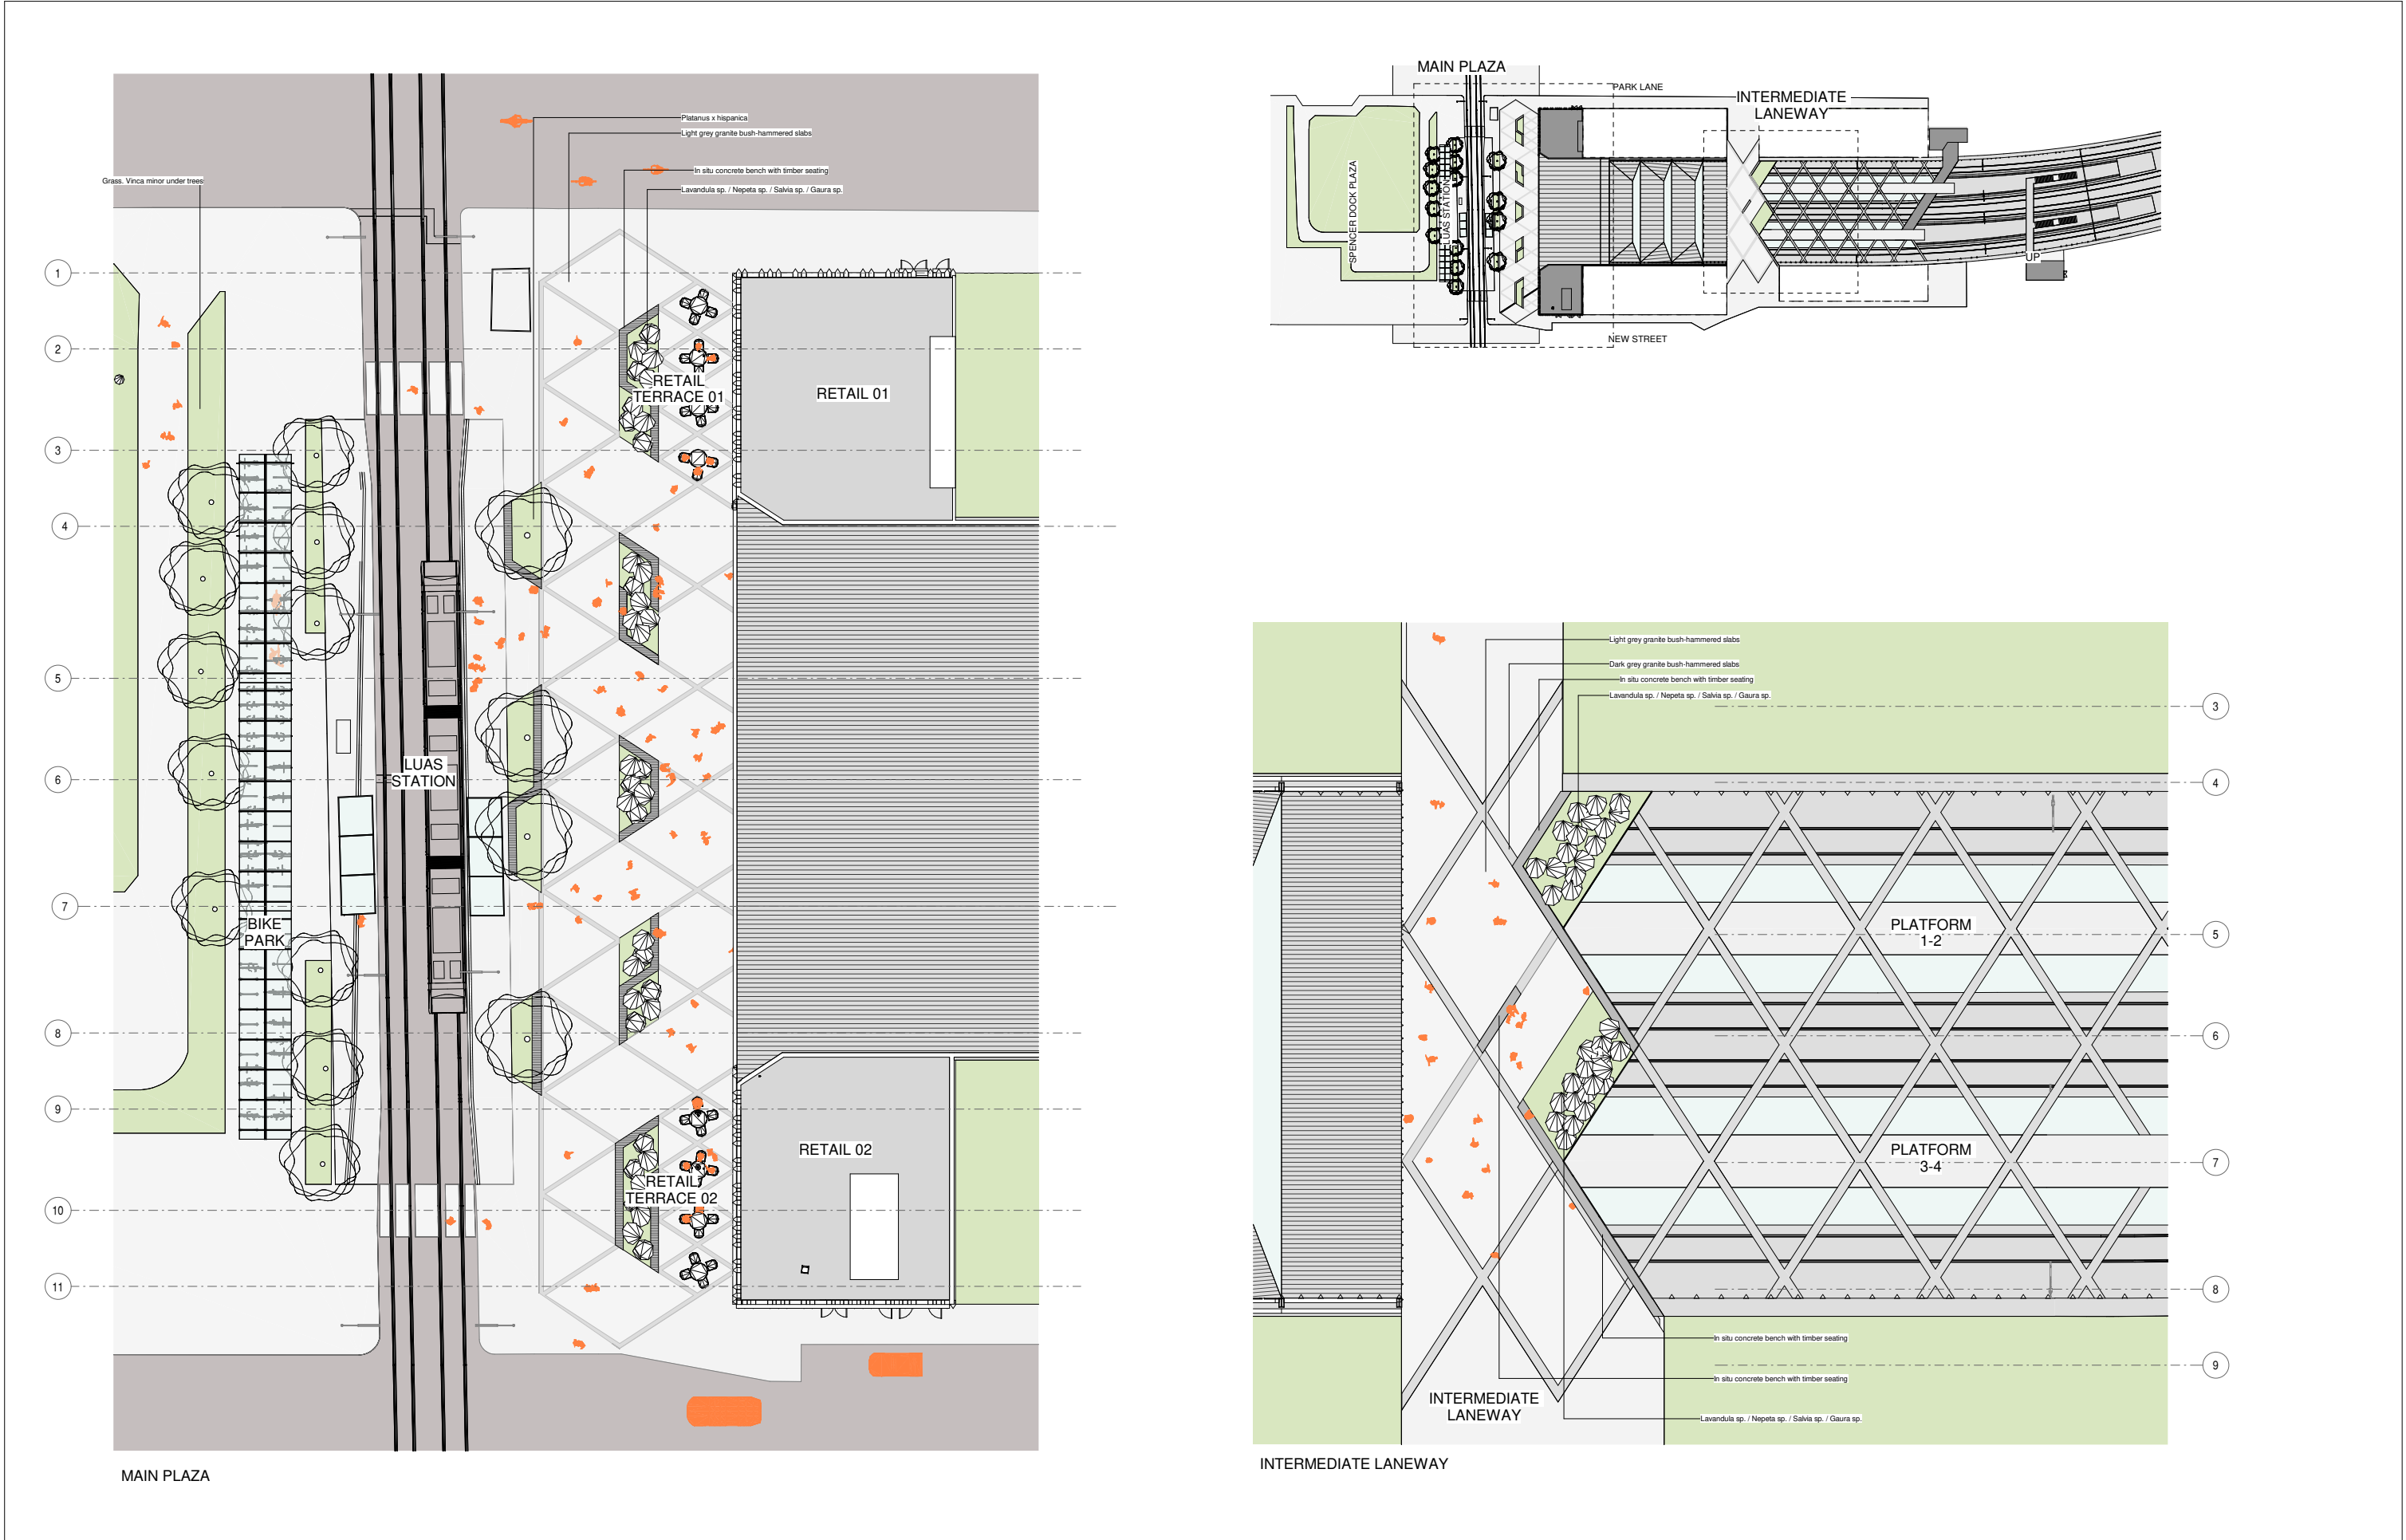

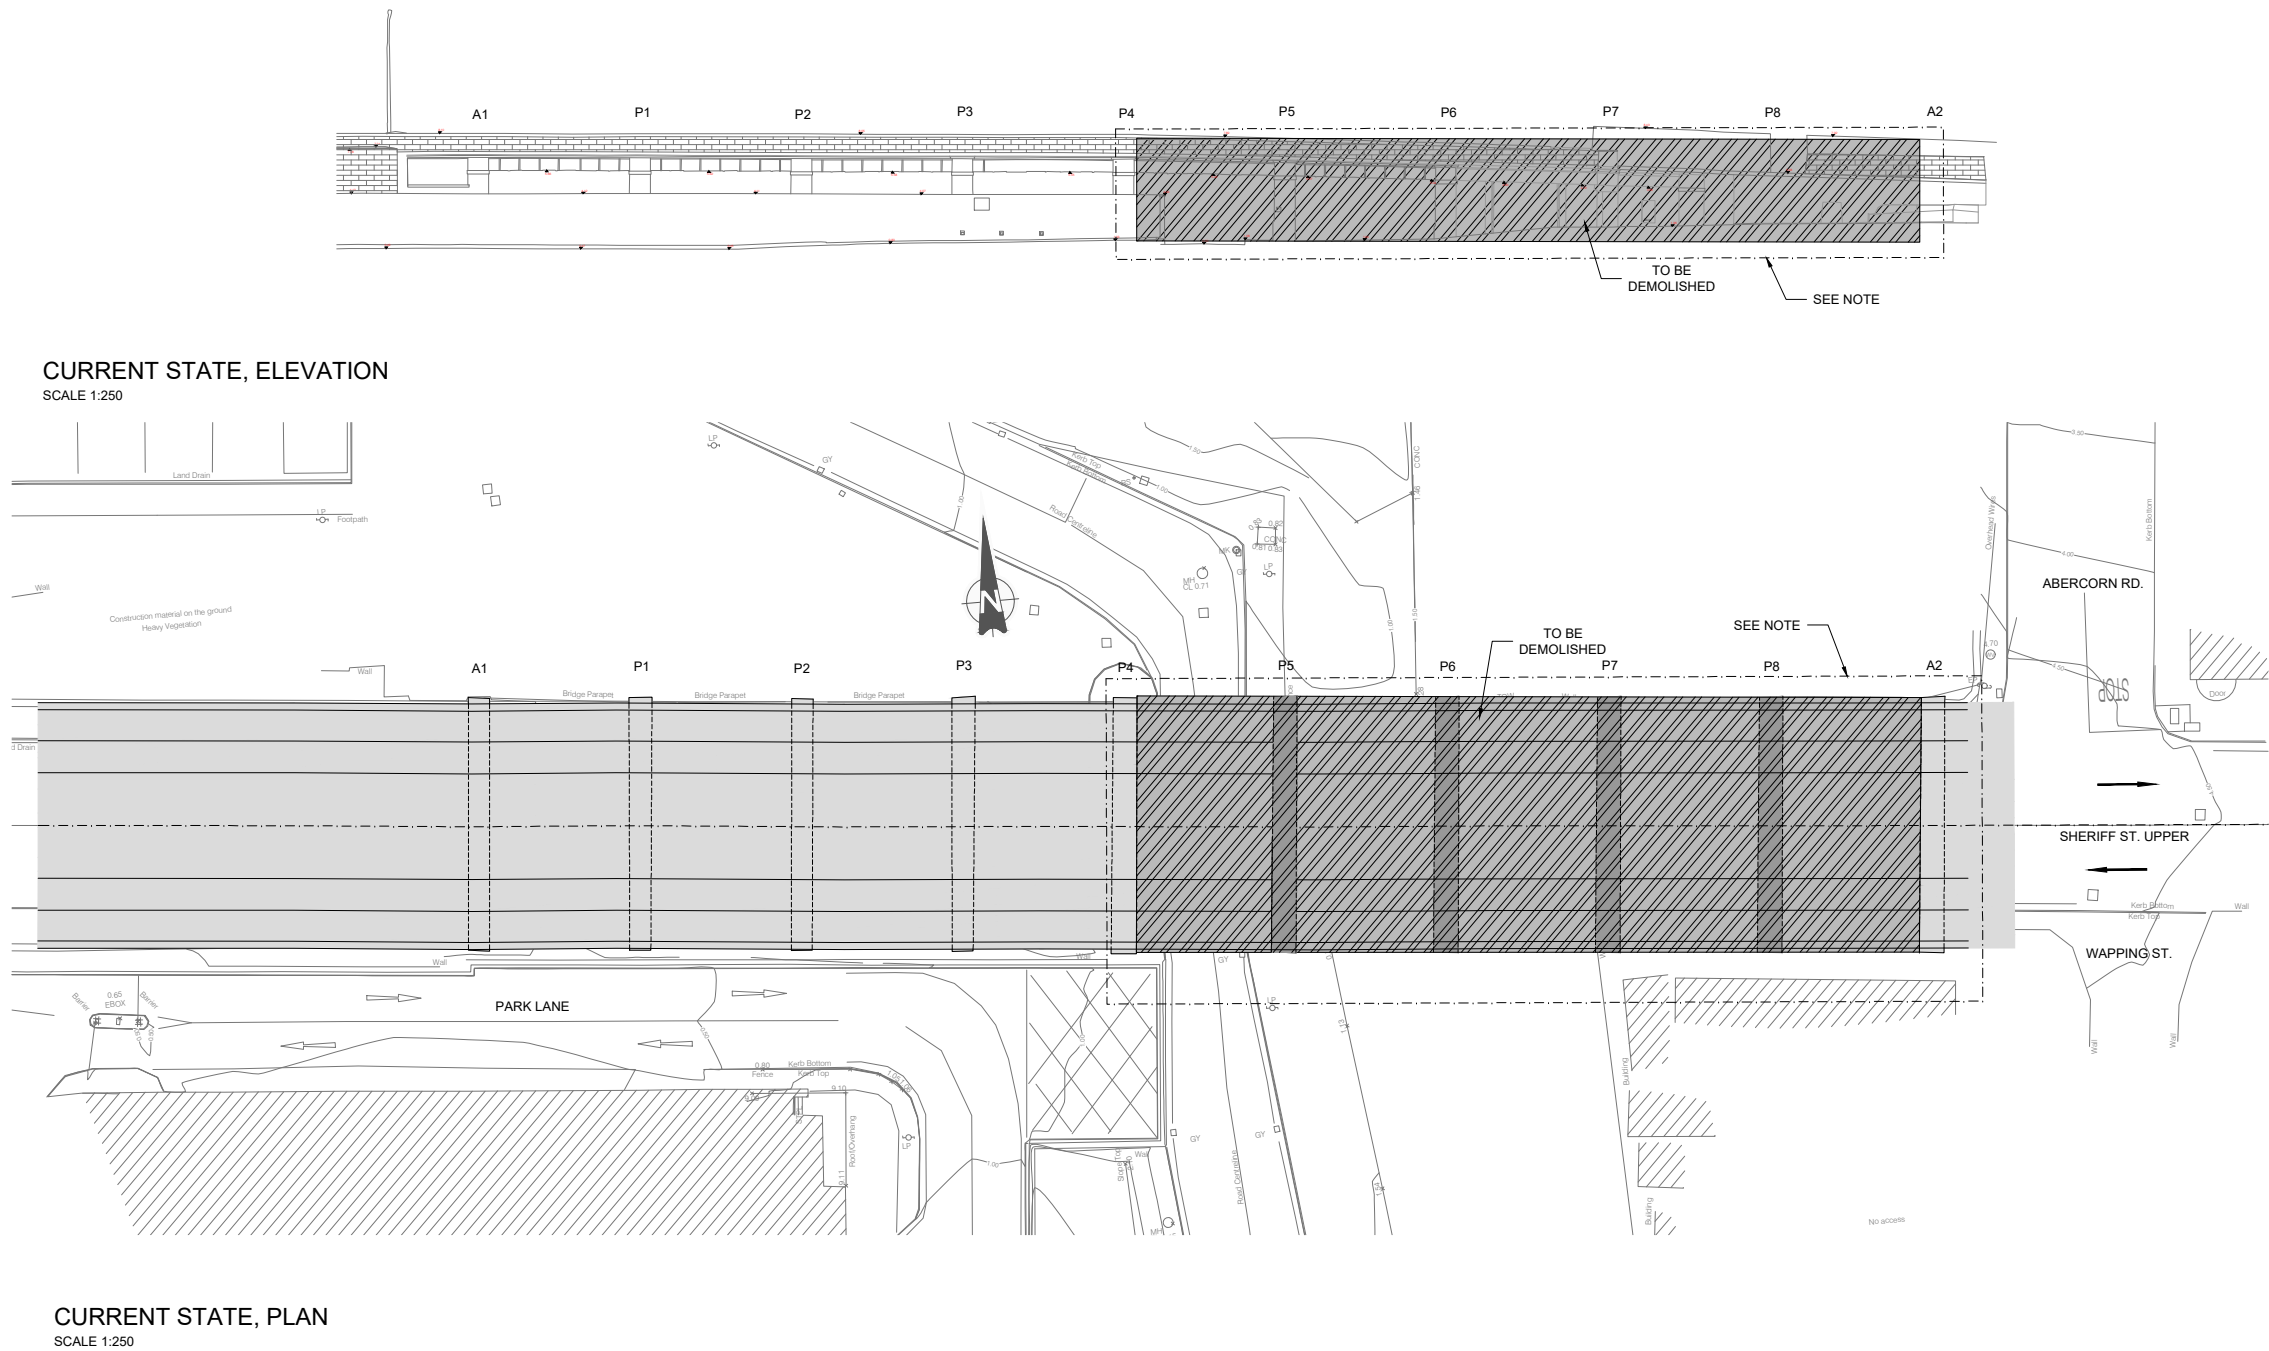

NOTE:
-THE DIMENSION AND GEOMETRY OF THE EXISTING SHERIFF STREET BRIDGE SHALL
BE UPDATED AND VERIFIED ONCE THE UPDATED TOPOGRAPHY IS RECEIVED.


						Client		Project		Drawing Title					
										STRUCTURE DESIGN					
										SHERIFF STREET BRIDGE RECONSTRUCTION					
										PLAN, ELEVATION & SECTION DETAIL					
V01	April 2022	PLANNING ISSUE	EAC	ACJ	CCH	Consultant		DART+ West		Scale:		Drawing Number			
REV.	DATE	DESCRIPTION	PRODUCED BY	REVIEWED BY	APPROVED BY					1:1000 @ A1 1:2000 @ A3		Project		Originator Discipline Location Type Role Number Phase	
												MAY MDC STR SC01 DR C 0002 D			
												Date:		Job No:	
												April 2022		P/101086	
												Status:		Rev:	
												F1-Approved & accepted		V01	
														Sheet: 1 of 3	

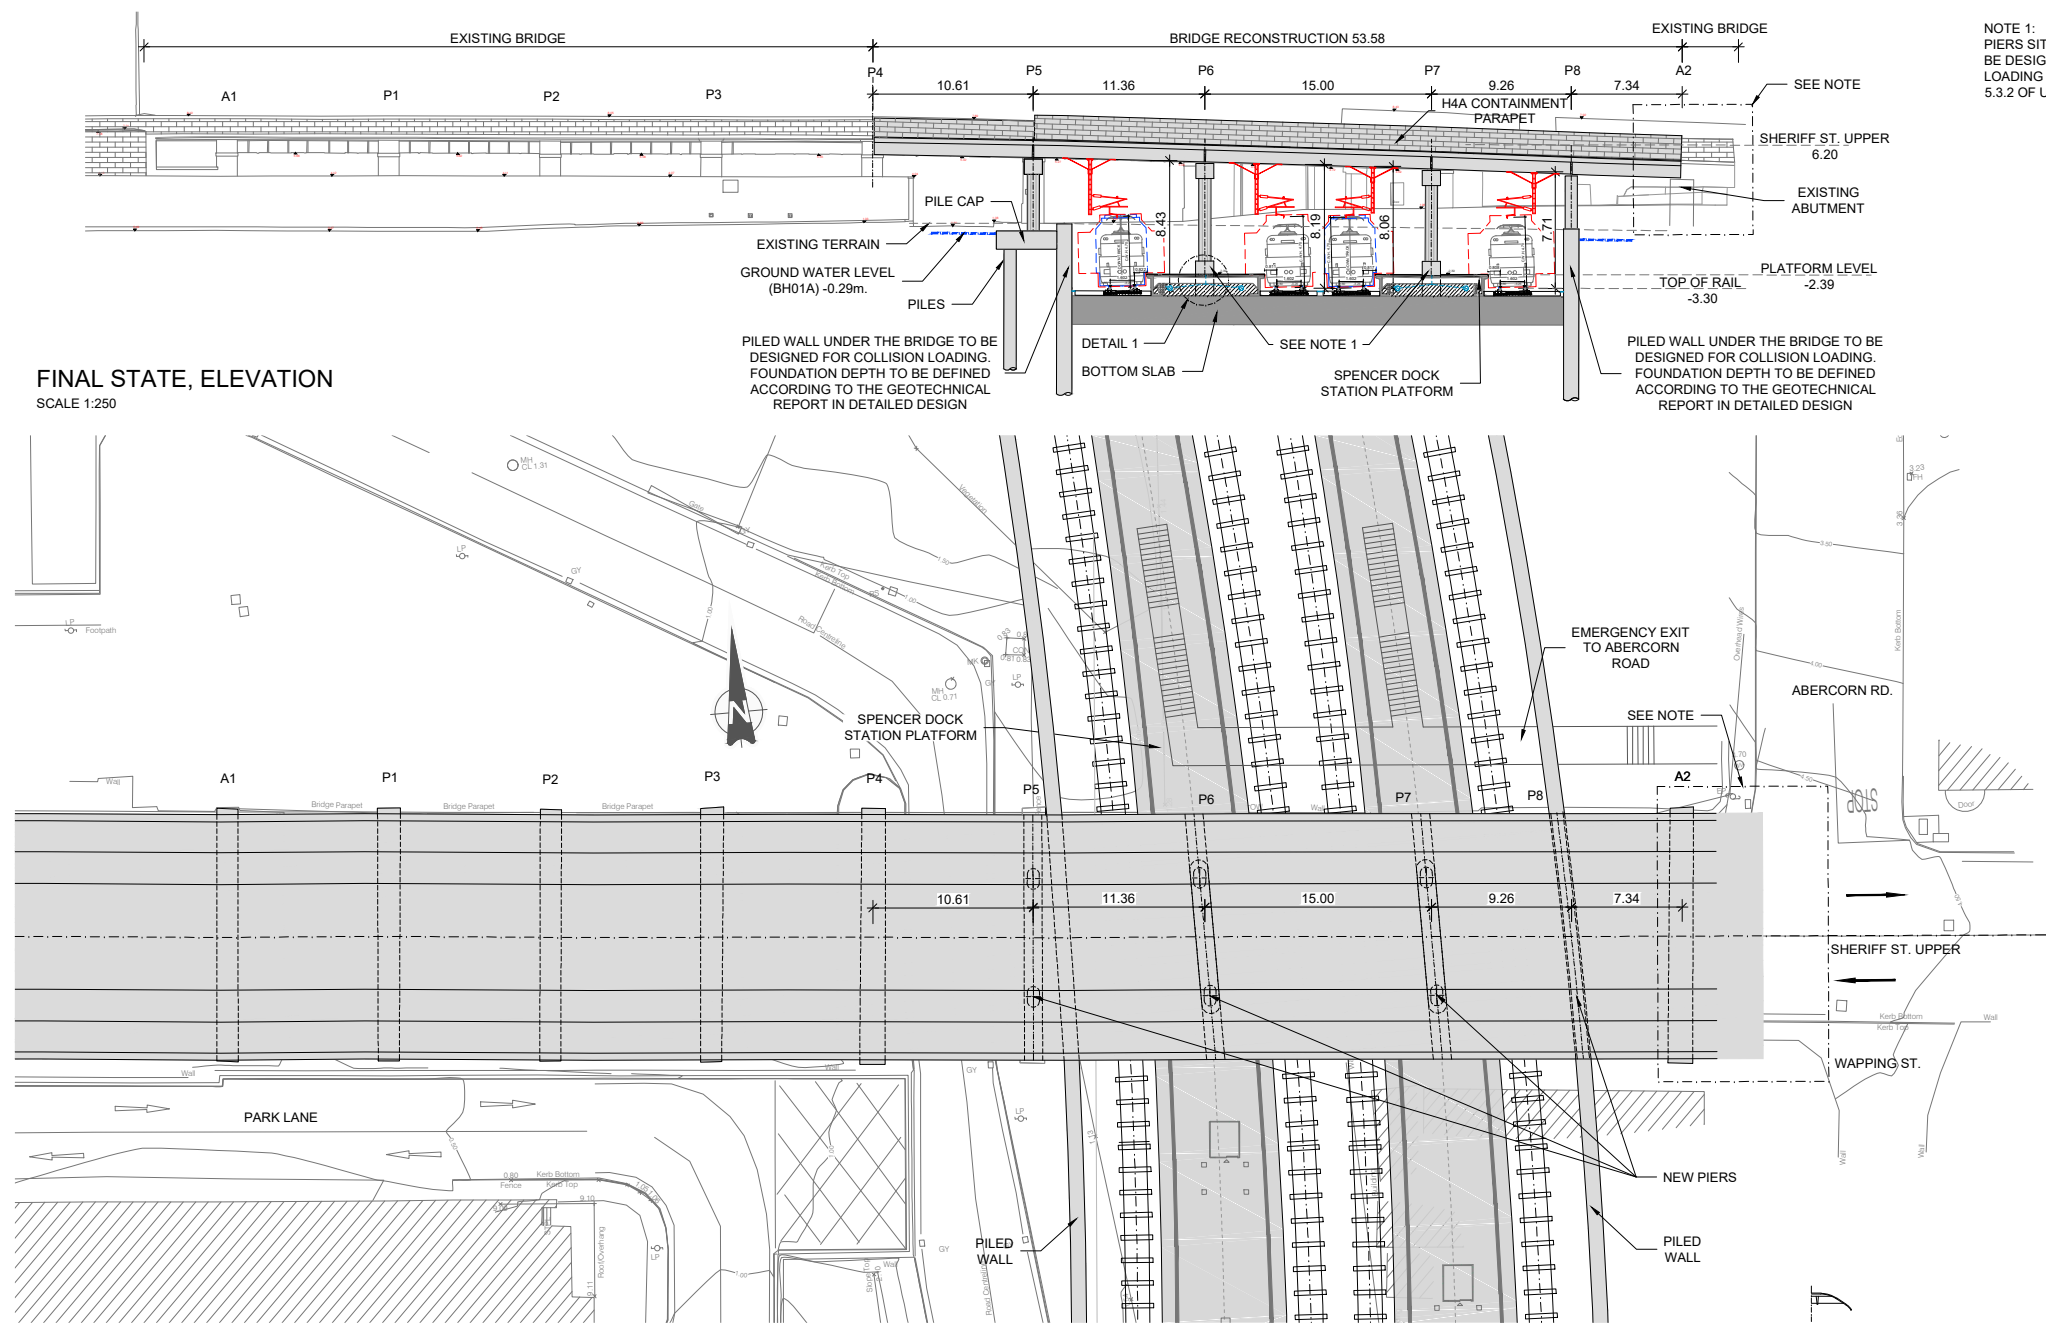


NOTE 1:
PIERS SITUATED ON PLATFORMS TO
BE DESIGNED FOR 50% OF COLLISION
LOADING ACCORDING TO SECTION
5.3.2 OF UIC 777-2R

FINAL STATE, ELEVATION
SCALE 1:250

FINAL STATE, PLAN
SCALE 1:250

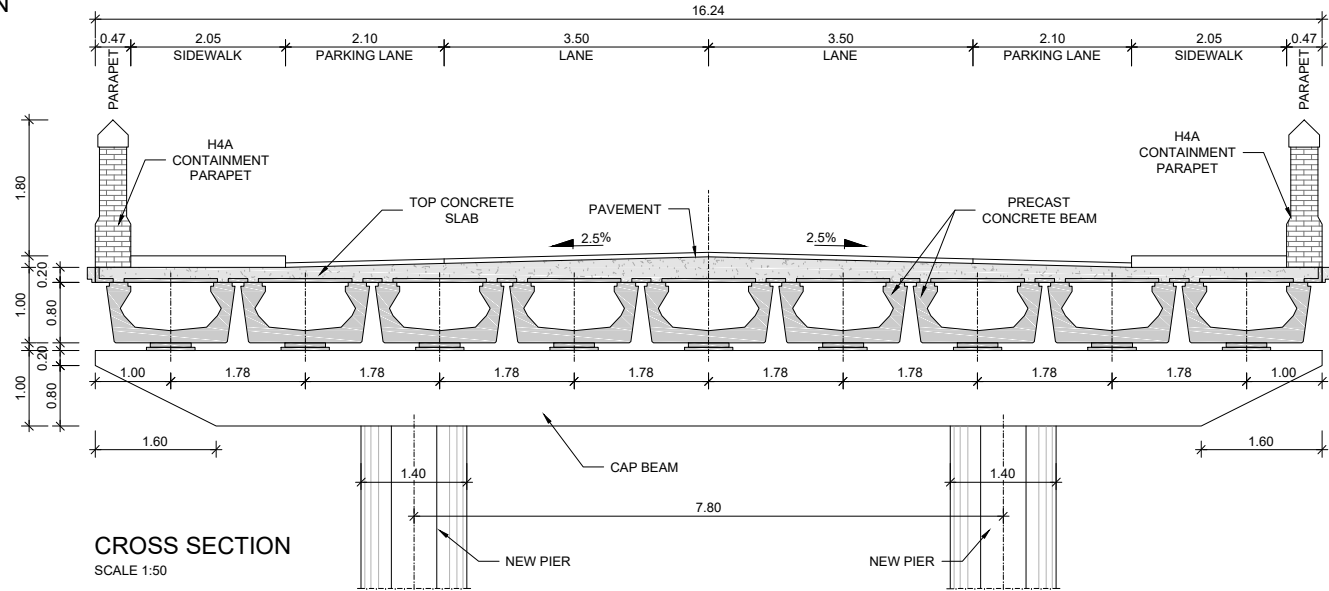

CROSS SECTION
SCALE 1:50

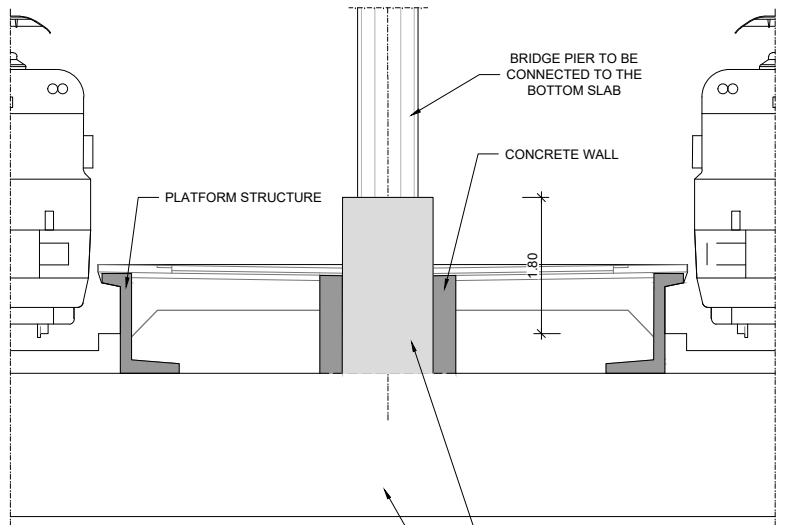

DETAIL 1
SCALE 1:50


NOTE:
-THE BRIDGE DECK DIMENSION SHALL BE CHECKED AND VERIFIED TO MATCH
CORRECTLY WITH THE EXISTING BRIDGE DECK IN THE DETAIL DESIGN.

REV.	DATE	DESCRIPTION	PRODUCED BY	REVIEWED BY	APPROVED BY
V01	April 2022	PLANNING ISSUE	EAC	ACJ	CCH
© Irish Rail (2020). This drawing is confidential and the copyright in it is owned by Irish Rail. This drawing must not be either loaned, copied or otherwise reproduced in whole or in part or used for any purpose without the prior permission of Irish Rail. © Ordnance Survey Ireland and Government of Ireland. All O.S. data used for plans are printed under "Copyright Ordnance Survey Ireland". Survey No. 0039720 (OSI Aerial Data or OSI Lidar Data) & Survey No. 2020/051_NMA_100 (OSI Vector Data). All elevations are in metres and relate to OSI Geoid Model (OSGM02) Mean Head as defined by existing Project Control. All Coordinates are in Irish Transverse Mercator Grid (ITM) as defined by OSI active GPS station Tallaght College (TL19).					

Client	Tionscatal Éireann Project Ireland 2040	NTA Údarás Náisiúnta Iompar National Transport Authority	Iarnród Éireann Irish Rail
Consultant	IDOM	C3	PROD TORGAN & O'DONOVAN

Project	DART+ West
---------	---------------

Drawing Title	STRUCTURE DESIGN SHERIFF STREET BRIDGE RECONSTRUCTION PLAN, ELEVATION & SECTION DETAIL
Scale:	1:1000 @ A1 1:2000 @ A3
Drawing Number	Project Originator Discipline Location Type Role Number Phase MAY MDC STR SC01 DR C 0002 D
Date:	April 2022
Job No:	P/101086
Status:	F1-Approved & accepted
Rev:	V01
Sheet:	2 of 3

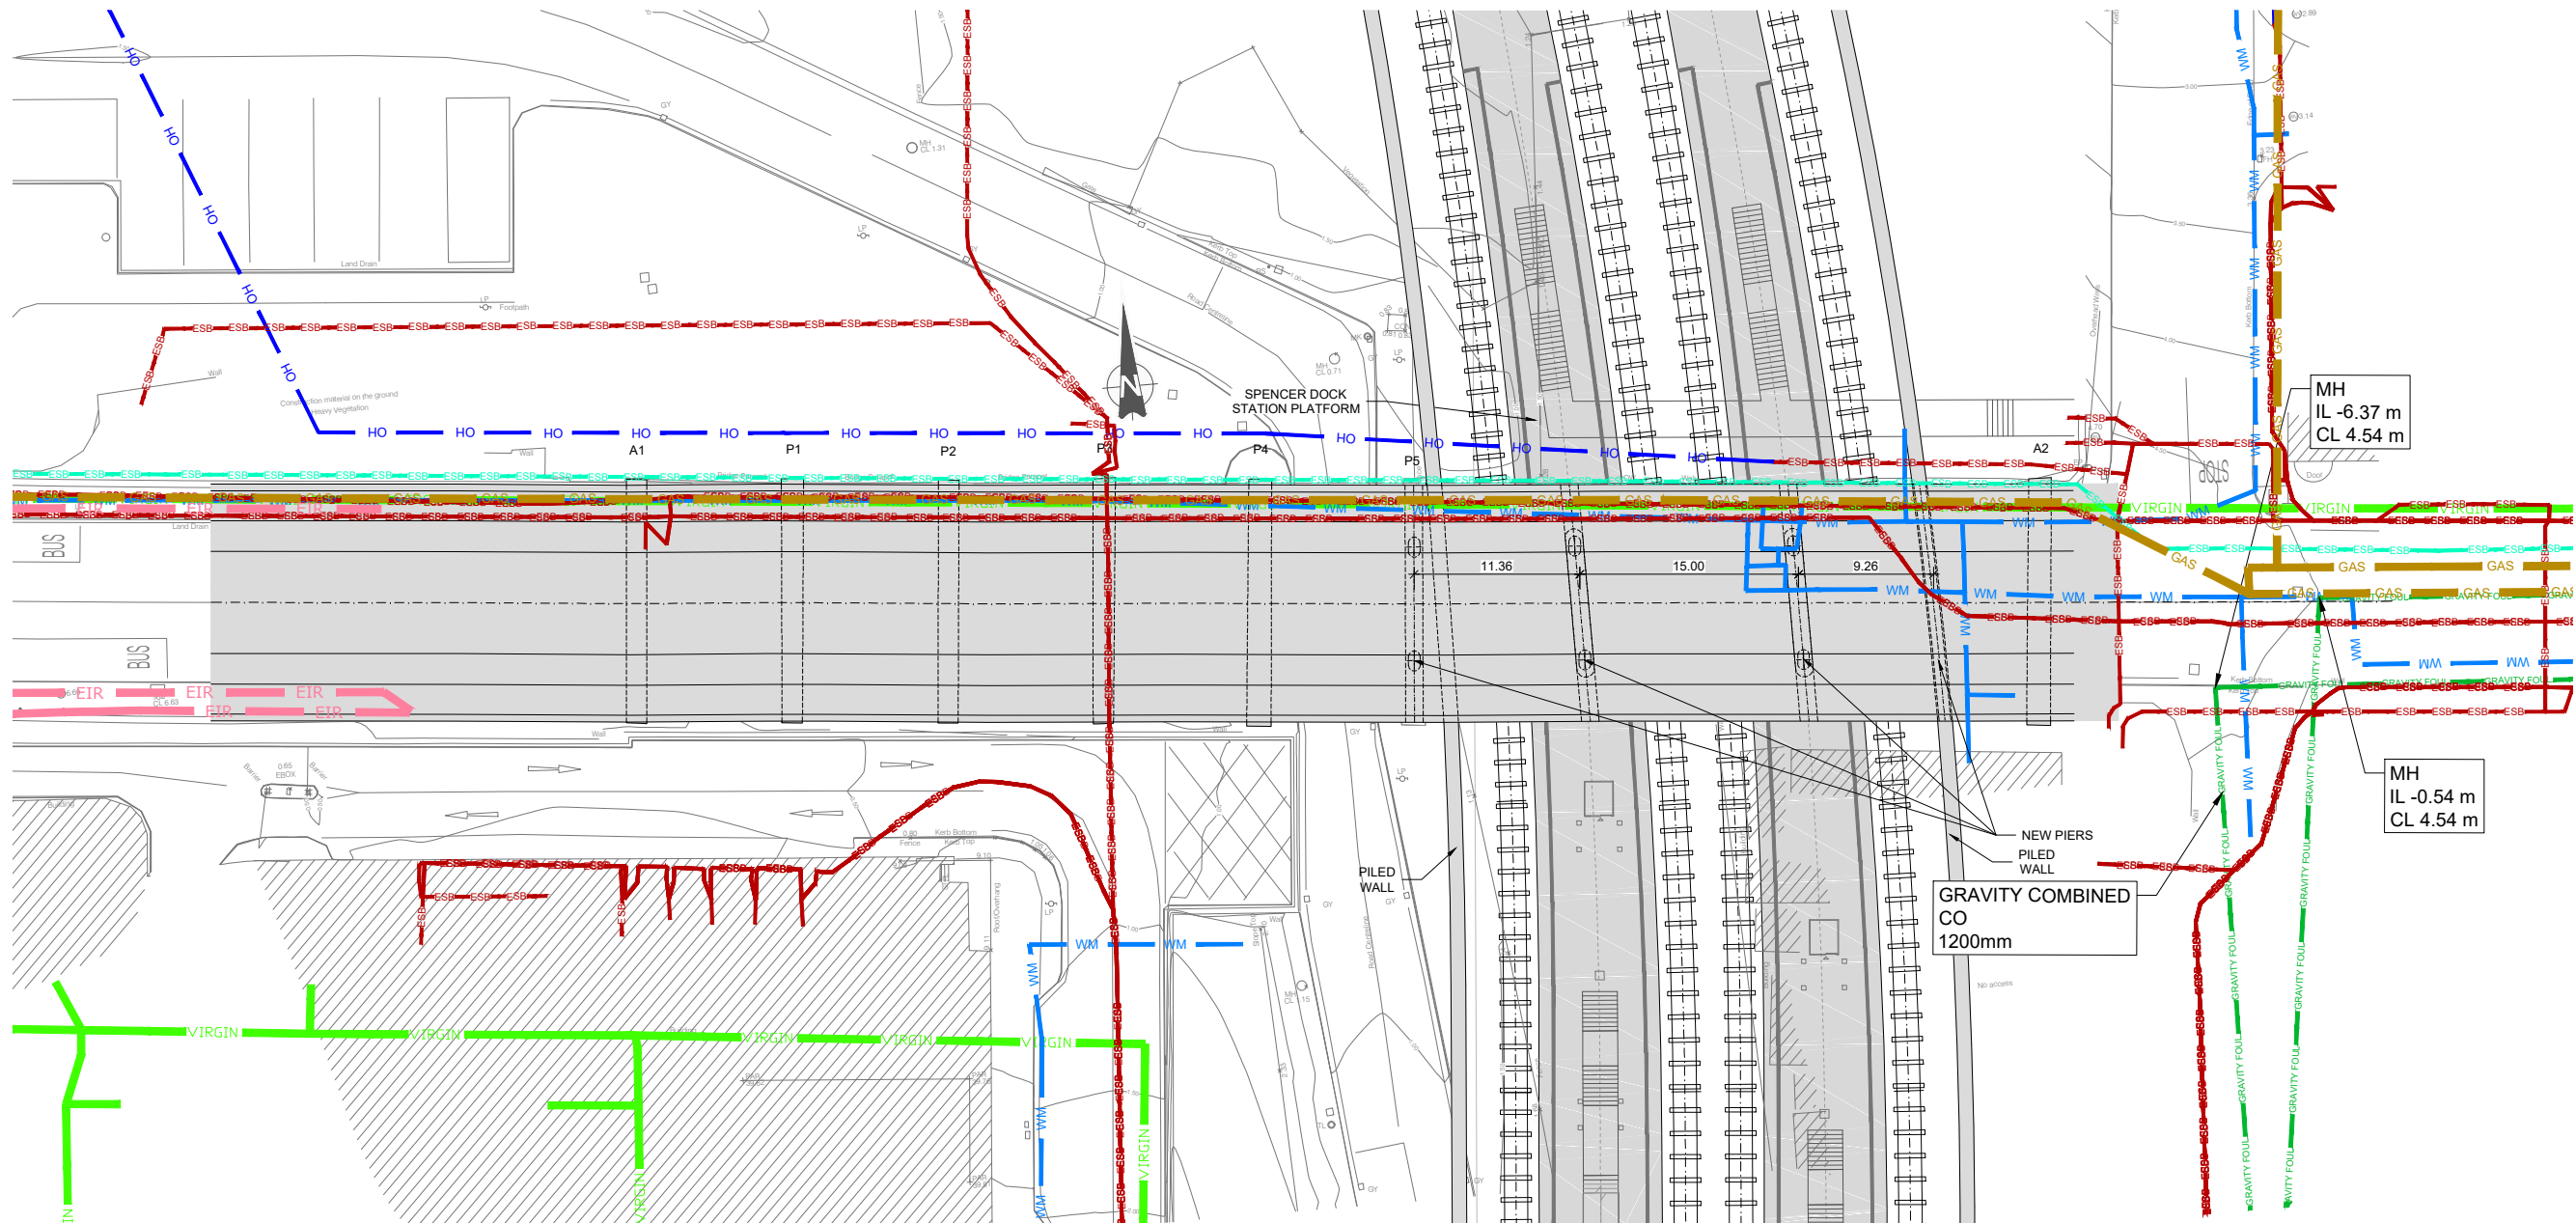

AFFECTED SERVICES, PLAN
SCALE 1:250

Legend for Utility Services Survey

Study Area Boundary	Gravity Combined	Gravity Combined
Railway Tracks	Syphon Foul	Syphon Foul
ESB - HV Overhead	Gas Network (70/40/19 bar)	GAS
ESB - MV Overhead	Gas Network (25 mbar)	GAS
ESB - LV Overhead	Gas Network (4 bar)	GAS
ESB - HV Underground	Virgin (NTL - UPC)	Virgin
ESB - MV Underground	Vodafone	Vodafone
ESB - LV Underground	Vodafone Inactive	Vodafone
Eircom	EuNetwork	EuNetwork
Water Main	Aurora	Aurora
Storm Water	Existing ESB Substation	Existing ESB Substation
Gravity Foul	Mile Post	Mile Post

V01	April 2022	PLANNING ISSUE	EAC	ACJ	CCH
REV.	DATE	DESCRIPTION	PRODUCED BY	REVIEWED BY	APPROVED BY
© Irish Rail (2020). This drawing is confidential and the copyright in it is owned by Irish Rail. This drawing must not be either loaned, copied or otherwise reproduced in whole or in part or used for any purpose without the prior permission of Irish Rail. © Ordnance Survey Ireland and Government of Ireland. All O.S. data used for plans are printed under "Copyright Ordnance Survey Ireland" Survey No. 0039720 (OS Aerial Data or OS Lidar Data) & Survey No. 2020/051_NMA_100 (OS Vector Data). All elevations are in metres and relate to OSi Geoid Model (OSGM02) Mean Head as defined by existing Project Control. All Coordinates are in Irish Transverse Mercator Grid (ITM) as defined by OSi active GPS station Tallaght College (TL149).					

Client



Consultant



Project



Drawing Title

STRUCTURE DESIGN
SHERIFF STREET BRIDGE RECONSTRUCTION
EXISTING UTILITIES DETAIL

Scale:
1:1000 @ A1 1:2000 @ A3

Drawing Number | Project | Originator | Discipline | Location | Type | Role | Number | Phase
MAY MDC STR SC01 DR C 0002 D

Date: April 2022

Job No: P/101086

Status: F1-Approved & accepted

Rev: V01

Sheet: 3 of 3