


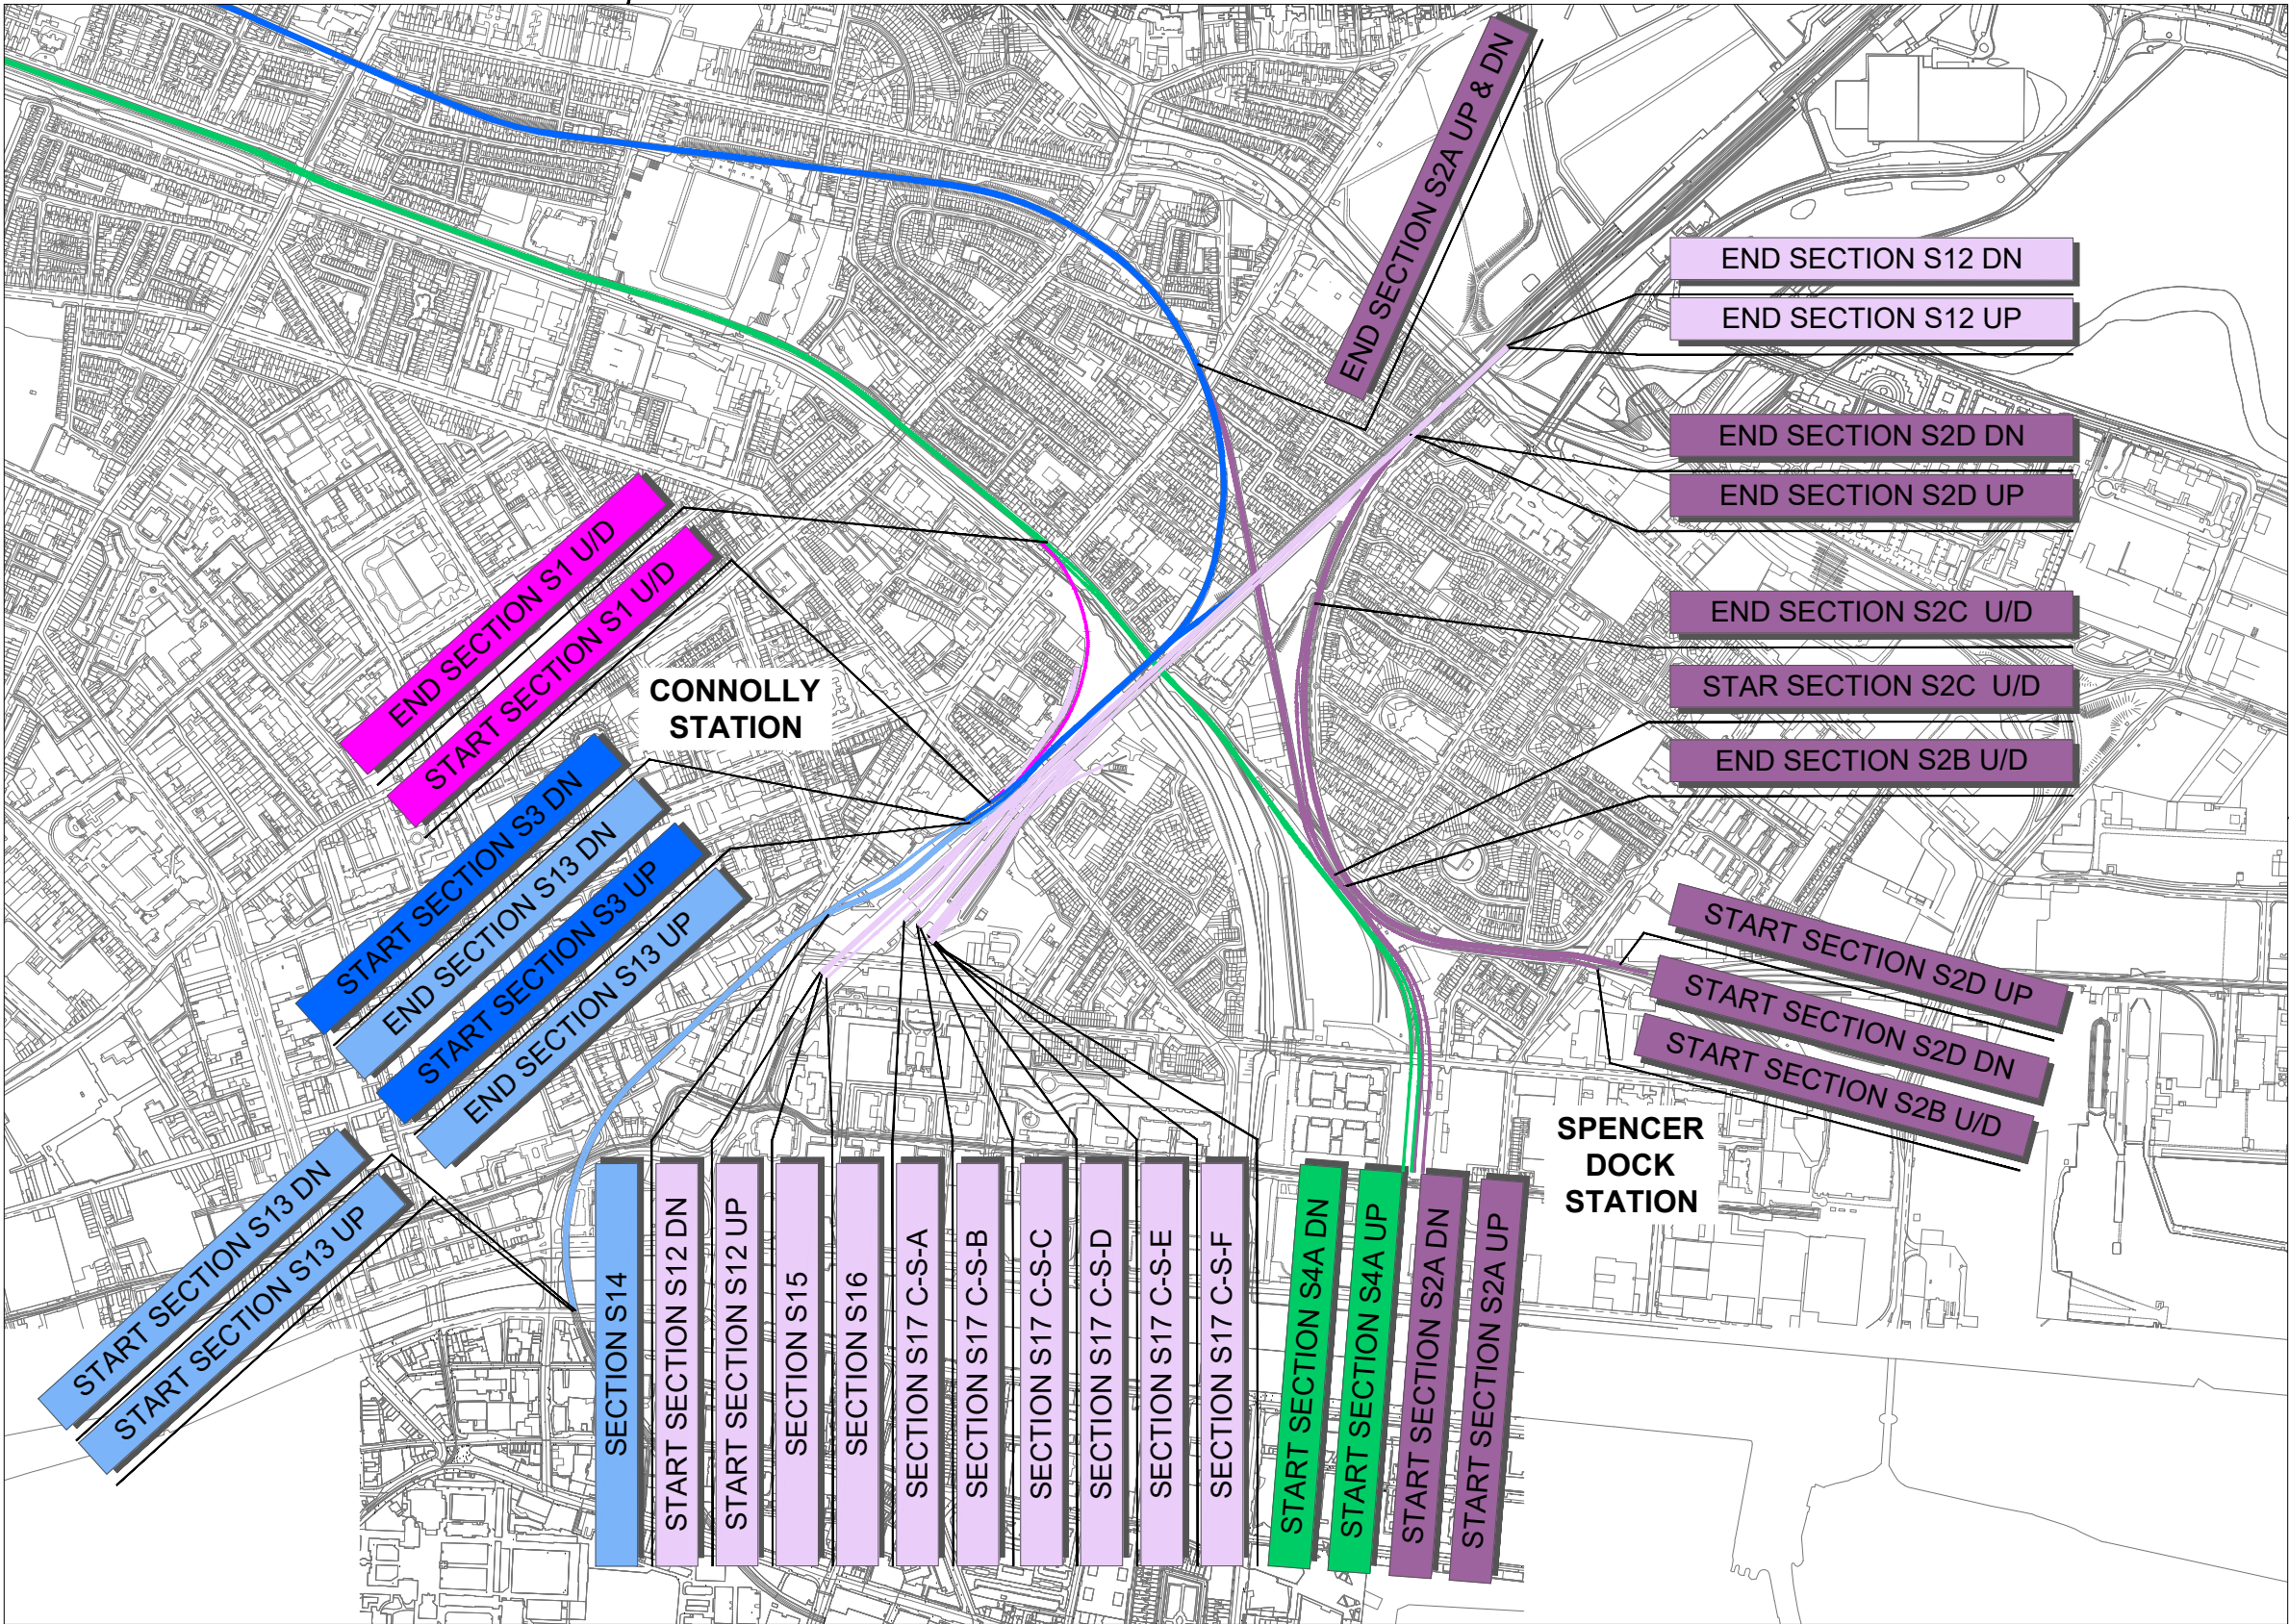

COLOUR	NUMBER	CHAINAGES	LOCATIONS
MAYNOOTH	S1 U/D	10+040 – 10+461.410	CITY CENTRE ENHANCEMENTS
	S2A DN	20+000 – 21+182.916	
	S2A UP	20+000 – 21+185.149	
	S2B	25+000 – 25+379.246	
	S2C	27+000 – 27+386.160	
	S2D DN	28+000 – 29+110.575	
	S2D UP	28+000 – 29+106.513	
	S3 DN	30+000 – 33+726.302	
	S3 UP	30+000 – 33+731.162	
	S3 GJ UP	35+000 – 35+248.674	
	S3 GJ DN	35+000 – 35+255.351	
	S4A DN	40+004.519 – 43+729.858	
	S4A UP	40+004.979 – 43+737.706	
	S13 DN	130+000 – 130+926.995	
	S13 UP	130+000 – 130+925.697	
PHIBSBOROUGH / GLASNEVIN	S14	140+000.000 – 140+305.727	PHIBSBOROUGH / GLASNEVIN TO CLONSILLA JUNCTION
	S12 DN	119+918.010 – 121+192.486	
	S12 UP	119+918.360 – 121+192.505	
	S15	150+000.000 – 150+300.309	
	S16	160+000.000 – 160+885.637	
	S17 C-S-A	170+000.000 – 170+254.359	
	S17 C-S-B	171+000.000 – 171+302.616	
	S17 C-S-C	172+000.000 – 172+344.434	
	S17 C-S-D	173+000.000 – 173+241.789	
	S17 C-S-E	174+000.000 – 174+406.792	
CLONSILLA JUNCTION	S5 DN	50+000 – 60+317.985	CLONSILLA JUNCTION TO MAYNOOTH DEPOT
	S5 UP	50+000 – 60+318.902	
	S6 DN	70+000 – 82+616.295	
	S6 UP	70+000 – 82+619.077	
MAYNOOTH	S7 DN	90+000 – 92+985.473	CLONSILLA JUNCTION TO M3 PARKWAY
	S7 UP	90+000 – 93+031.379	
	S8 DN	100+199.062 – 107+516.879	
M3 PARKWAY	S8 UP	100+000.000 – 107+513.130	

V01	April 2022	PLANNING ISSUE	RCA	LAN	CCH
REV.	DATE	DESCRIPTION	PRODUCED BY	REVIEWED BY	APPROVED BY
© Irish Rail (2020). This drawing is confidential and the copyright in it is owned by Irish Rail. This drawing must not be either loaned, copied or otherwise reproduced in whole or in part or used for any purpose without the prior permission of Irish Rail. © Ordnance Survey Ireland and Government of Ireland. All O.S. data used for plans are printed under "Copyright Ordnance Survey Ireland". Survey No. 0039720 (OSI Aerial Data or OSI Lidar Data) & Survey No. 2020OSI_NMA_190 (OSI Vector Data). All elevations are in metres and relate to OSI Geoid Model (OSGM02) Mean Head as defined by existing Project Control. All Co-ordinates are in Irish Transverse Mercator Grid (ITM) as defined by OSI active GPS station Tallaght College (TLLG).					

Client



Consultant



Project



Drawing Title

PERMANENT WAY DESIGN
SCHEME LAYOUT

Scale:

N/A @ A1 N/A @ A3

Drawing Number

Project | Originator | Discipline | Location | Type | Role | Number | Phase

MAY MDC TRK ROUT DR Z 0001 D

Date:

April 2022

Job No:

P/101086

Status:

F1-Approved & accepted

Rev:

V01

Sheet:

1 of 1