

1.0	NOV 2025	Suitable for Review & Comment	DCH	MRI	CCH
REV.	DATE	DESCRIPTION	PRODUCED BY	REVIEWED BY	APPROVED BY

© Irish Rail (2021). This drawing is confidential and the copyright in it is owned by Irish Rail. This drawing must not be either loaned, copied or otherwise reproduced in whole or in part or used for any purpose without the prior permission of Irish Rail.
 © Ordnance Survey Ireland and Government of Ireland. All O.S. data used for plans are printed under "Copyright Ordnance Survey Ireland"
 Survey No. 0039720 (OS Aerial Data or OSi L100 Data) & Survey No. 2021/050 (MMA, 100 (OSi Vector Data).
 All elevations are in metres and relate to OSi Geoid Model (OSGM02) Mean Head as defined by existing Project Control.
 All Co-ordinates are in Irish Transverse Mercator Grid (ITM) as defined by OSi active GPS station Tallaght College (TLLG).

Project

Drawing Title


SUBSTATION ALTERNATIVE 1 LAYOUT

Scale: 1:500 @A1

Drawing Number | Project | Subproject | Element or System | Type | Originator | Project Role | Number

DART DEPOT 005 DR IDOM CE 0400

Date: NOVEMBER 2025 Job No: P/104350 Status: S3 Version: 1.0 Sheet: 1 of 1

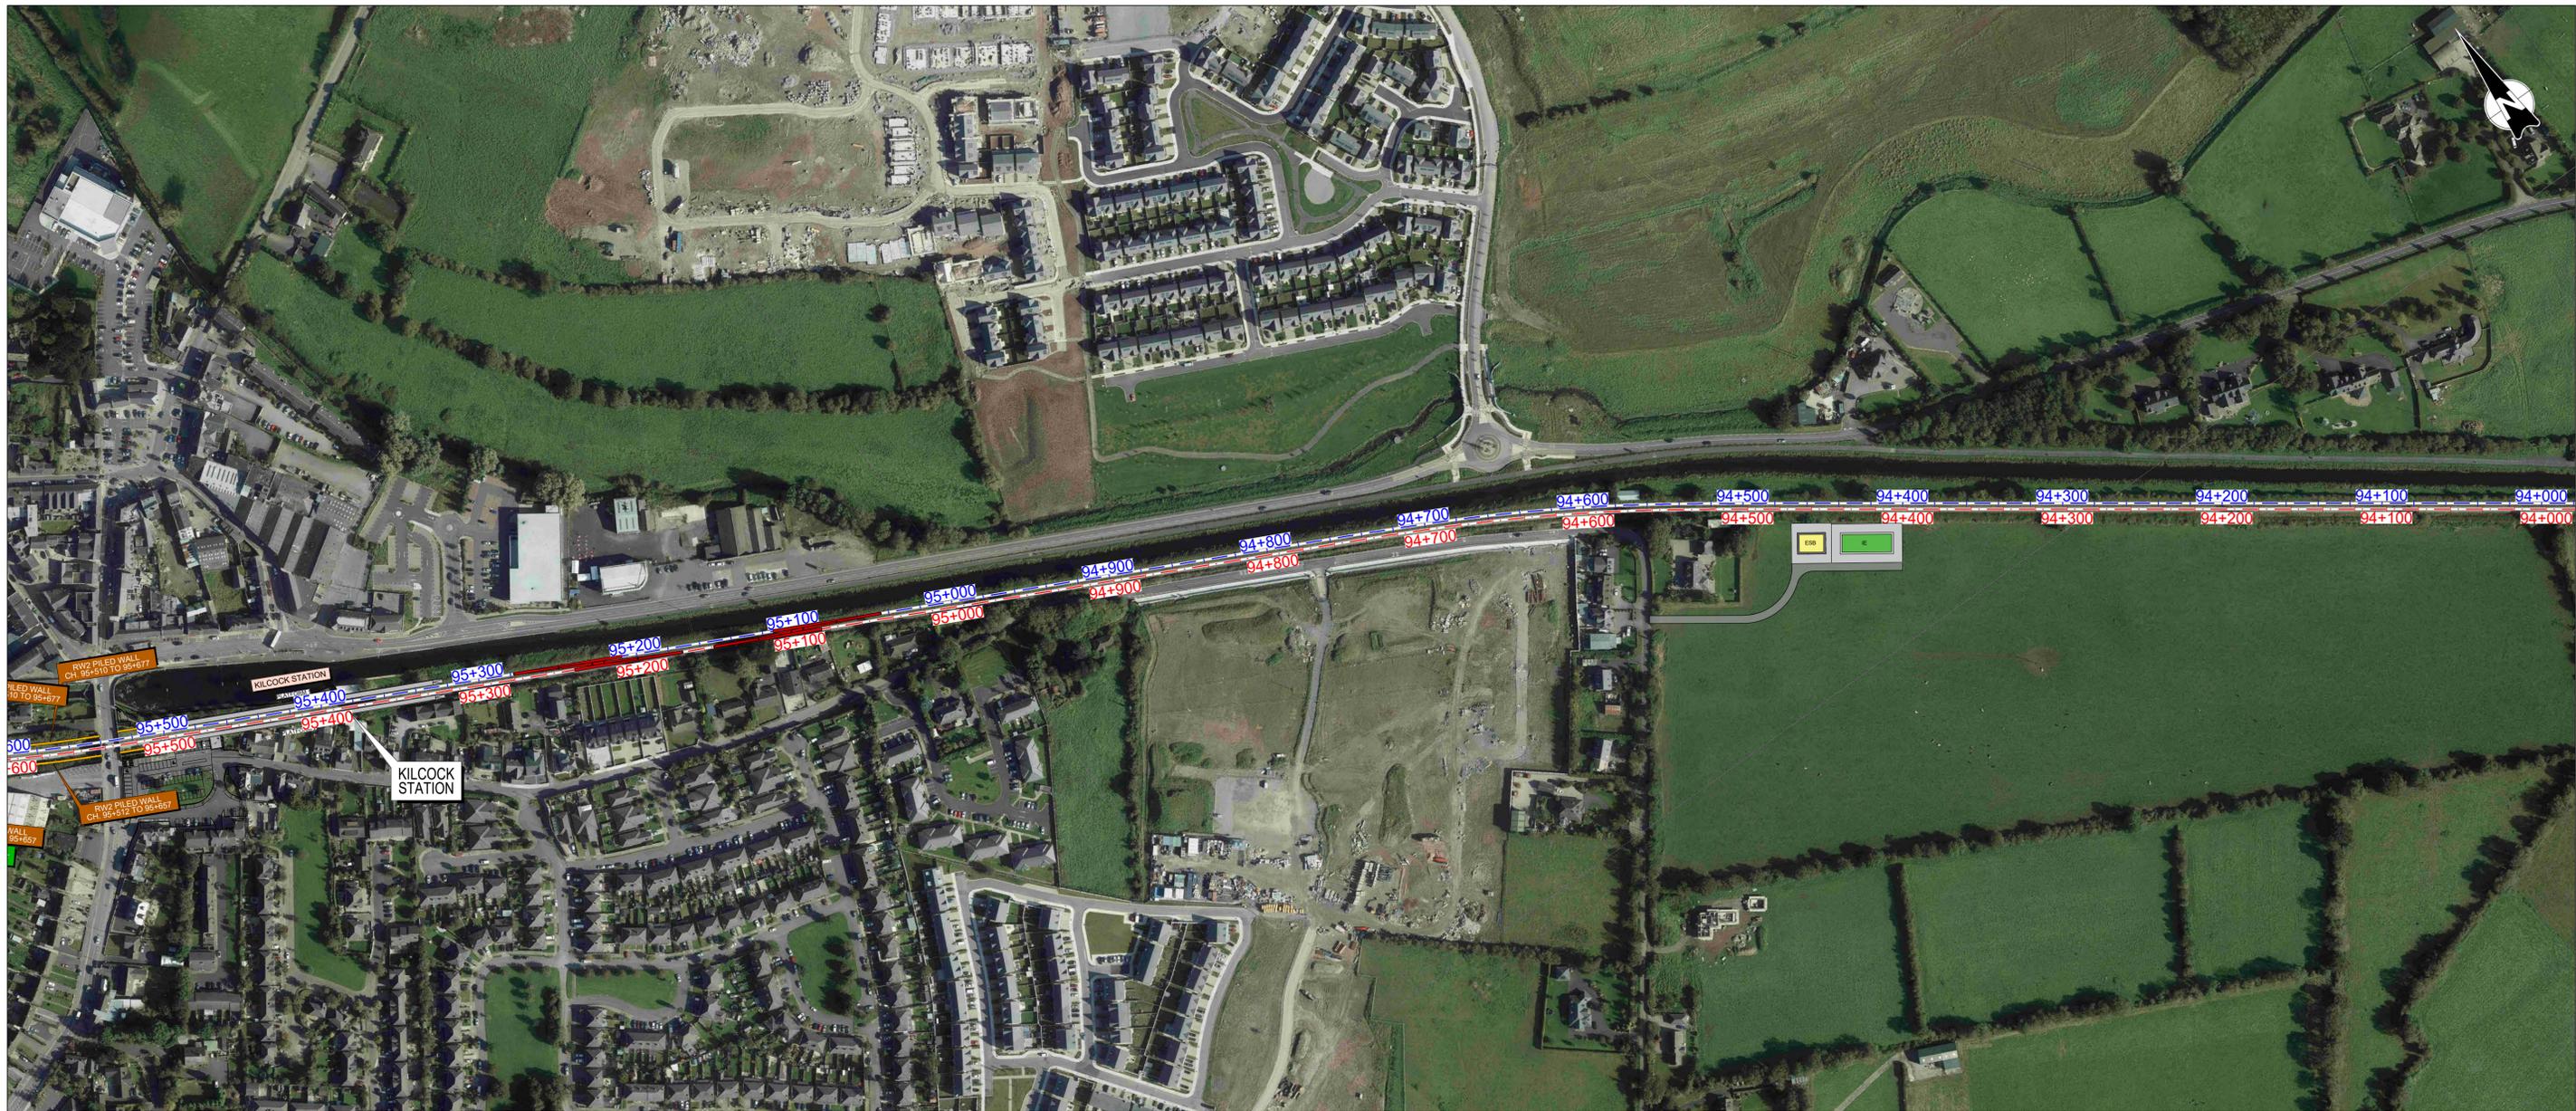

1.0	NOV 2025	Suitable for Review & Comment	DCH	MRI	CCH
REV.	DATE	DESCRIPTION	PRODUCED BY / REVIEWED BY / APPROVED BY		

© Irish Rail (2021). This drawing is confidential and the copyright in it is owned by Irish Rail. This drawing must not be either loaned, copied or otherwise reproduced in whole or in part or used for any purpose without the prior permission of Irish Rail.
 © Ordnance Survey Ireland and Government of Ireland. All O.S. data used for plans are printed under "Copyright Ordnance Survey Ireland".
 Survey No. 0028720 (OS Aerial Data or OSi User Data) & Survey No. 2021051 (IMA, 1:50 (OSi Vector Data)).
 All elevations are in metres and relate to OSi Geoid Model (OSGM02) Mean Head as defined by existing Project Control.
 All Co-ordinates are in Irish Transverse Mercator Grid (ITM) as defined by OSi active GPS station Tallaght College (TLLG).

Project

Drawing Title		SUBSTATION ALTERNATIVE 2 LAYOUT							
Scale:	1:500 @A1	Drawing Number	Project	Subproject	Element or System	Type	Originator	Project Role	Number
		DART DEPOT	005	DR	IDOM	CE	0500		
Date:	NOVEMBER 2025	Job No:	P/104350	Status:	S3	Version:	1.0	Sheet:	1 of 1