

Notes:
Contract Information:
 Client: **Irish Rail**
 Project No: **20075-00**
 Drawing Title: **DART+ COASTAL NORTH**



Rev	Date	Drawn	Checked	App'd	Description
P01	14/04/2023	SR	RS	GS	ISSUED FOR PUBLIC CONSULTATION 2

Date:	14/04/2023	Scale:	1:2500 @ A1
Project Code:	20075-00	Originator:	ARUP
Drawn:	SR	Checked:	RS
App'd:	GS	Approved:	GS

Project Title: 12/2
Drawing Title: DART+ COASTAL NORTH
Sheet Number: S3
Scale: 1:2500
Revision: P01

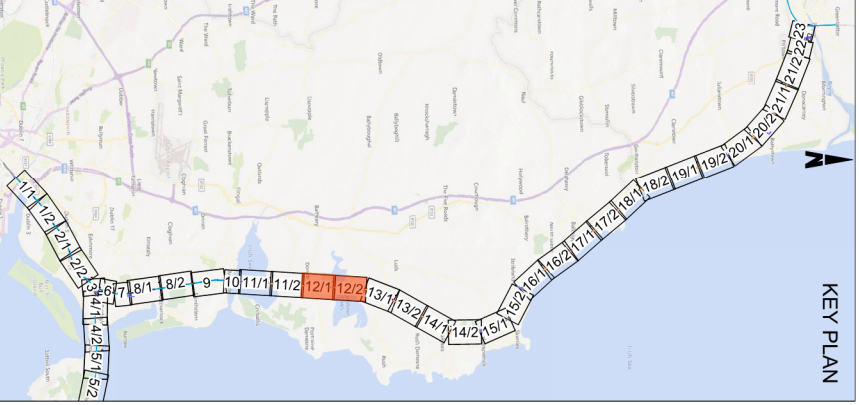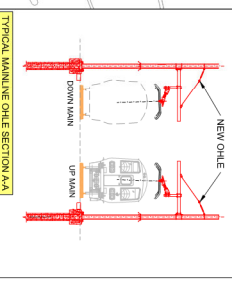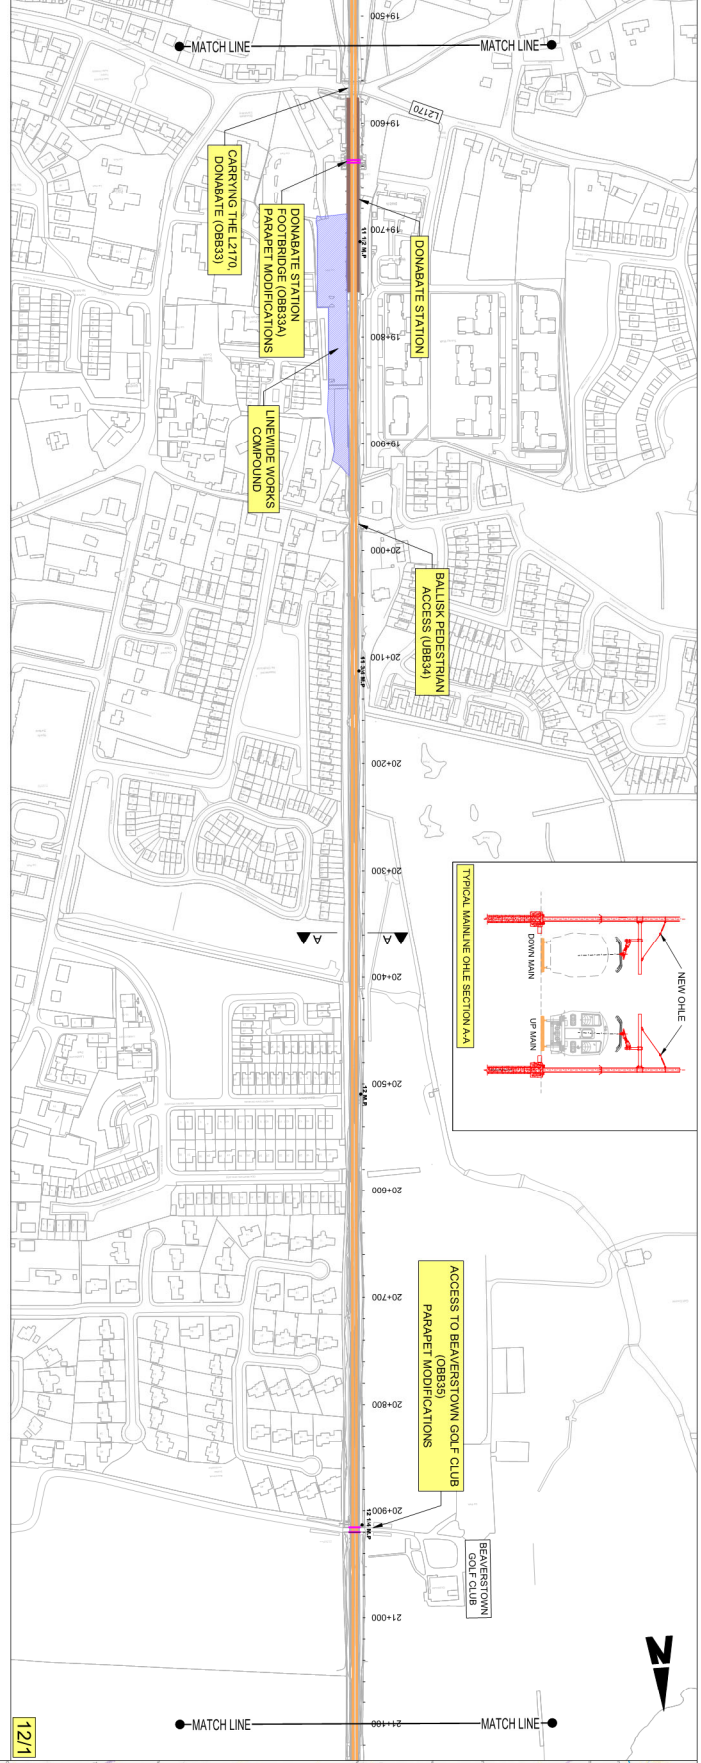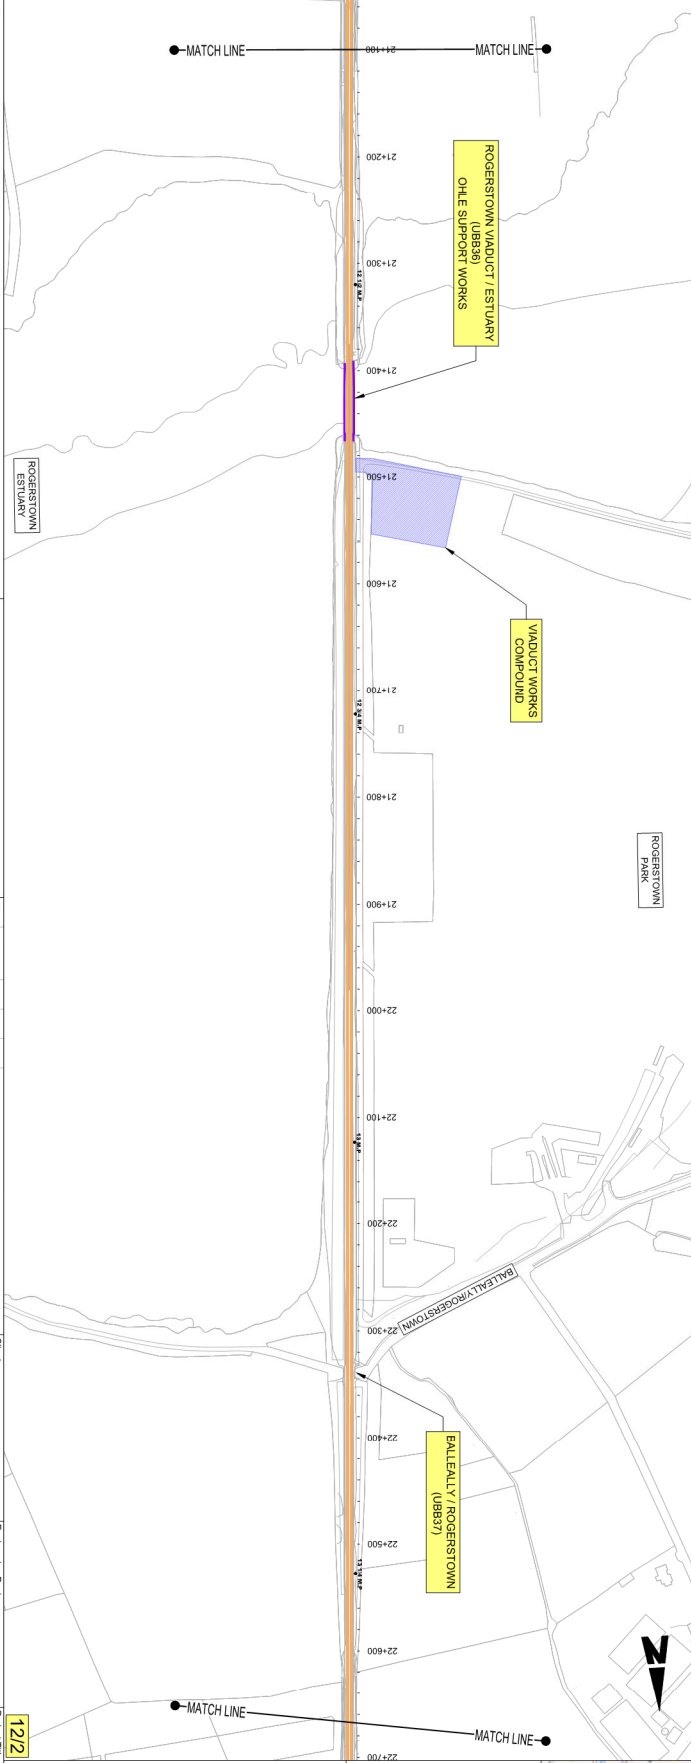

LEGEND:

[Red line]	NEW ELECTRIFICATION AND TRACK MODIFICATION IN EXISTING PAUL CORRIDOR
[Blue line]	EXISTING PAUL CORRIDOR - MINIMAL OR NO WORKS REQUIRED
[Orange line]	NEW ELECTRIFICATION IN EXISTING PAUL CORRIDOR
[Purple line]	PARAPET MODIFICATIONS
[Pink line]	OHLE SUPPORT ON UNDERBRIDGES
[Green hatched]	PROPOSED SUBSTITUTION
[Blue hatched]	CONSTRUCTION COMPOUND
[Brown hatched]	EXISTING STATION
[Brown rectangle]	BRIDGES
[Blue rectangle]	ORXX - EXISTING BRIDGE / ROAD OVER RAILWAY CORRIDOR
[Pink rectangle]	UBXX - EXISTING BRIDGE / ROAD/PIER UNDER RAILWAY CORRIDOR