


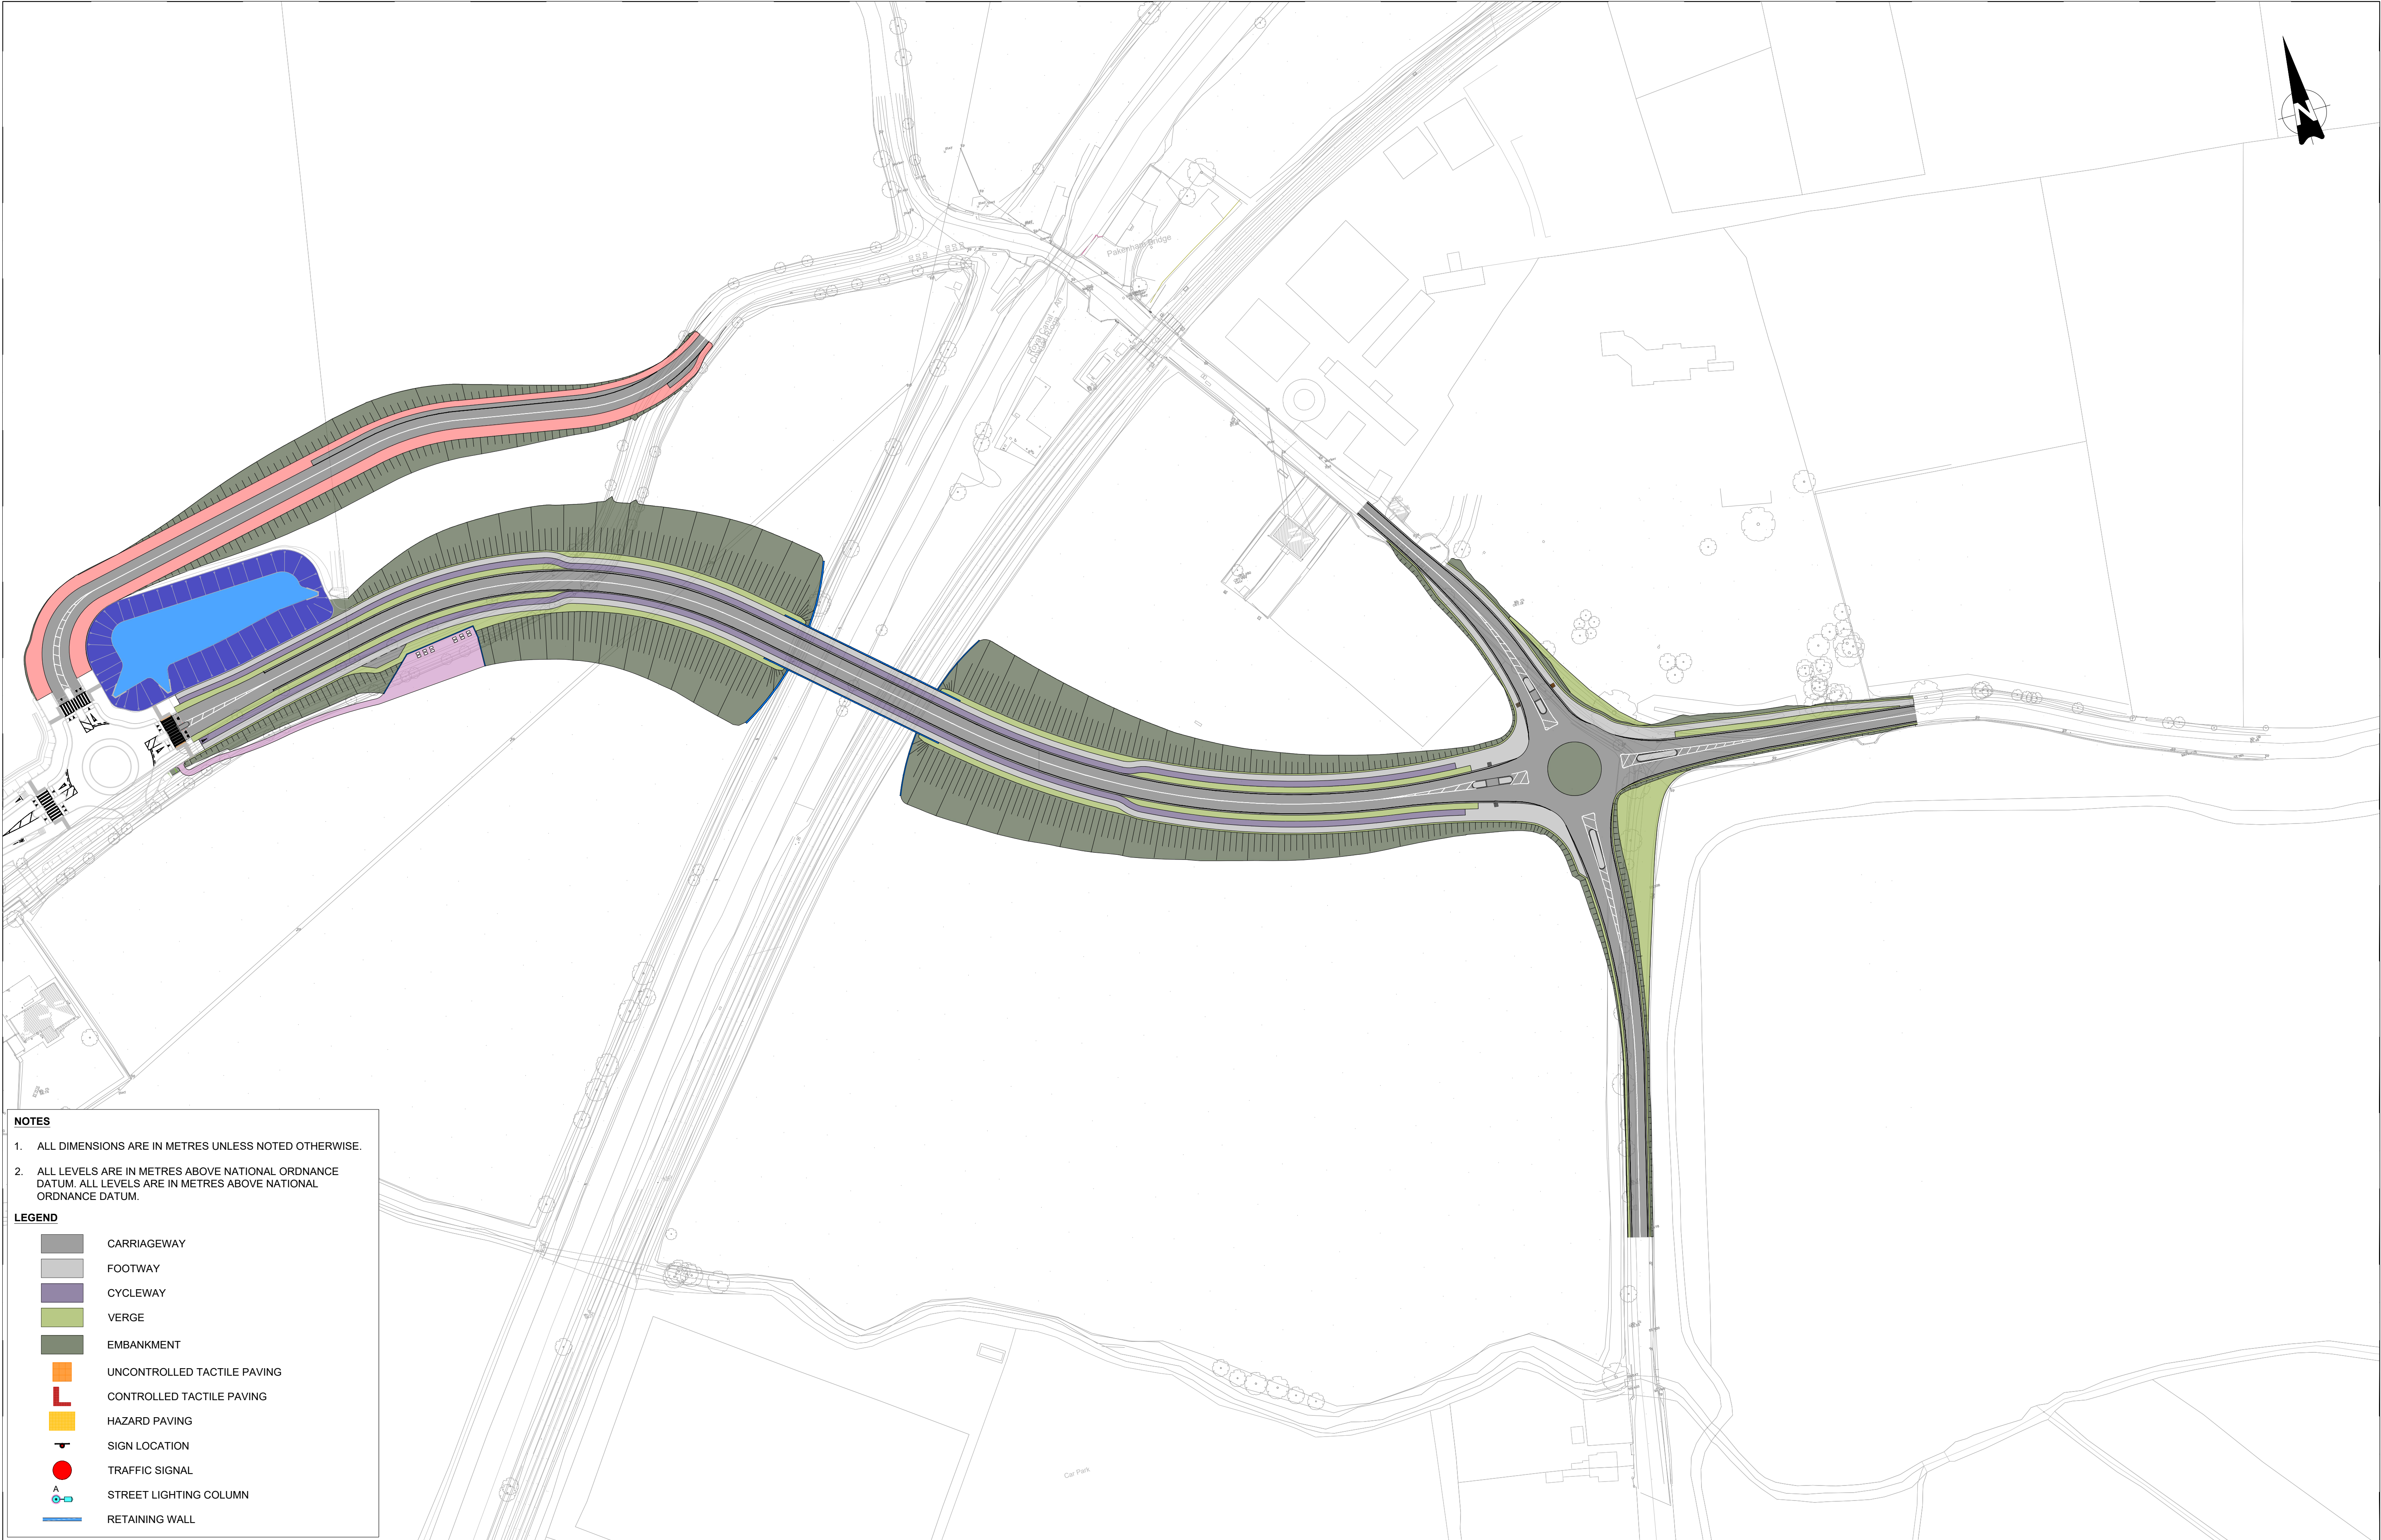

NOTES

1.

ALL DIMENSIONS ARE IN METRES UNLESS NOTED OTHERWISE.

2.

ALL LEVELS ARE IN METRES ABOVE NATIONAL ORDNANCE DATUM. ALL LEVELS ARE IN METRES ABOVE NATIONAL ORDNANCE DATUM.

LEGEND

CARRIAGEWAY

FOOTWAY

CYCLEWAY

VERGE

EMBANKMENT

UNCONTROLLED TACTILE PAVING

CONTROLLED TACTILE PAVING

HAZARD PAVING

SIGN LOCATION

TRAFFIC SIGNAL

STREET LIGHTING COLUMN

RETAINING WALL