


- NOTES**
- ALL DIMENSIONS ARE IN METRES UNLESS NOTED OTHERWISE.
 - ALL LEVELS ARE IN METRES ABOVE NATIONAL ORDNANCE DATUM. ALL LEVELS ARE IN METRES ABOVE NATIONAL ORDNANCE DATUM.
- LEGEND**
- CARRIAGEWAY
 - FOOTWAY
 - CYCLEWAY
 - VERGE
 - EMBANKMENT
 - UNCONTROLLED TACTILE PAVING
 - CONTROLLED TACTILE PAVING
 - HAZARD PAVING
 - SIGN LOCATION
 - TRAFFIC SIGNAL
 - STREET LIGHTING COLUMN
 - RETAINING WALL
 - B'DARY TREATMENT - TIMBER POST AND RAIL
 - B'DARY TREATMENT - LOW WALL WITH DECORATIVE FENCING
 - B'DARY TREATMENT - METAL PALISADE FENCE

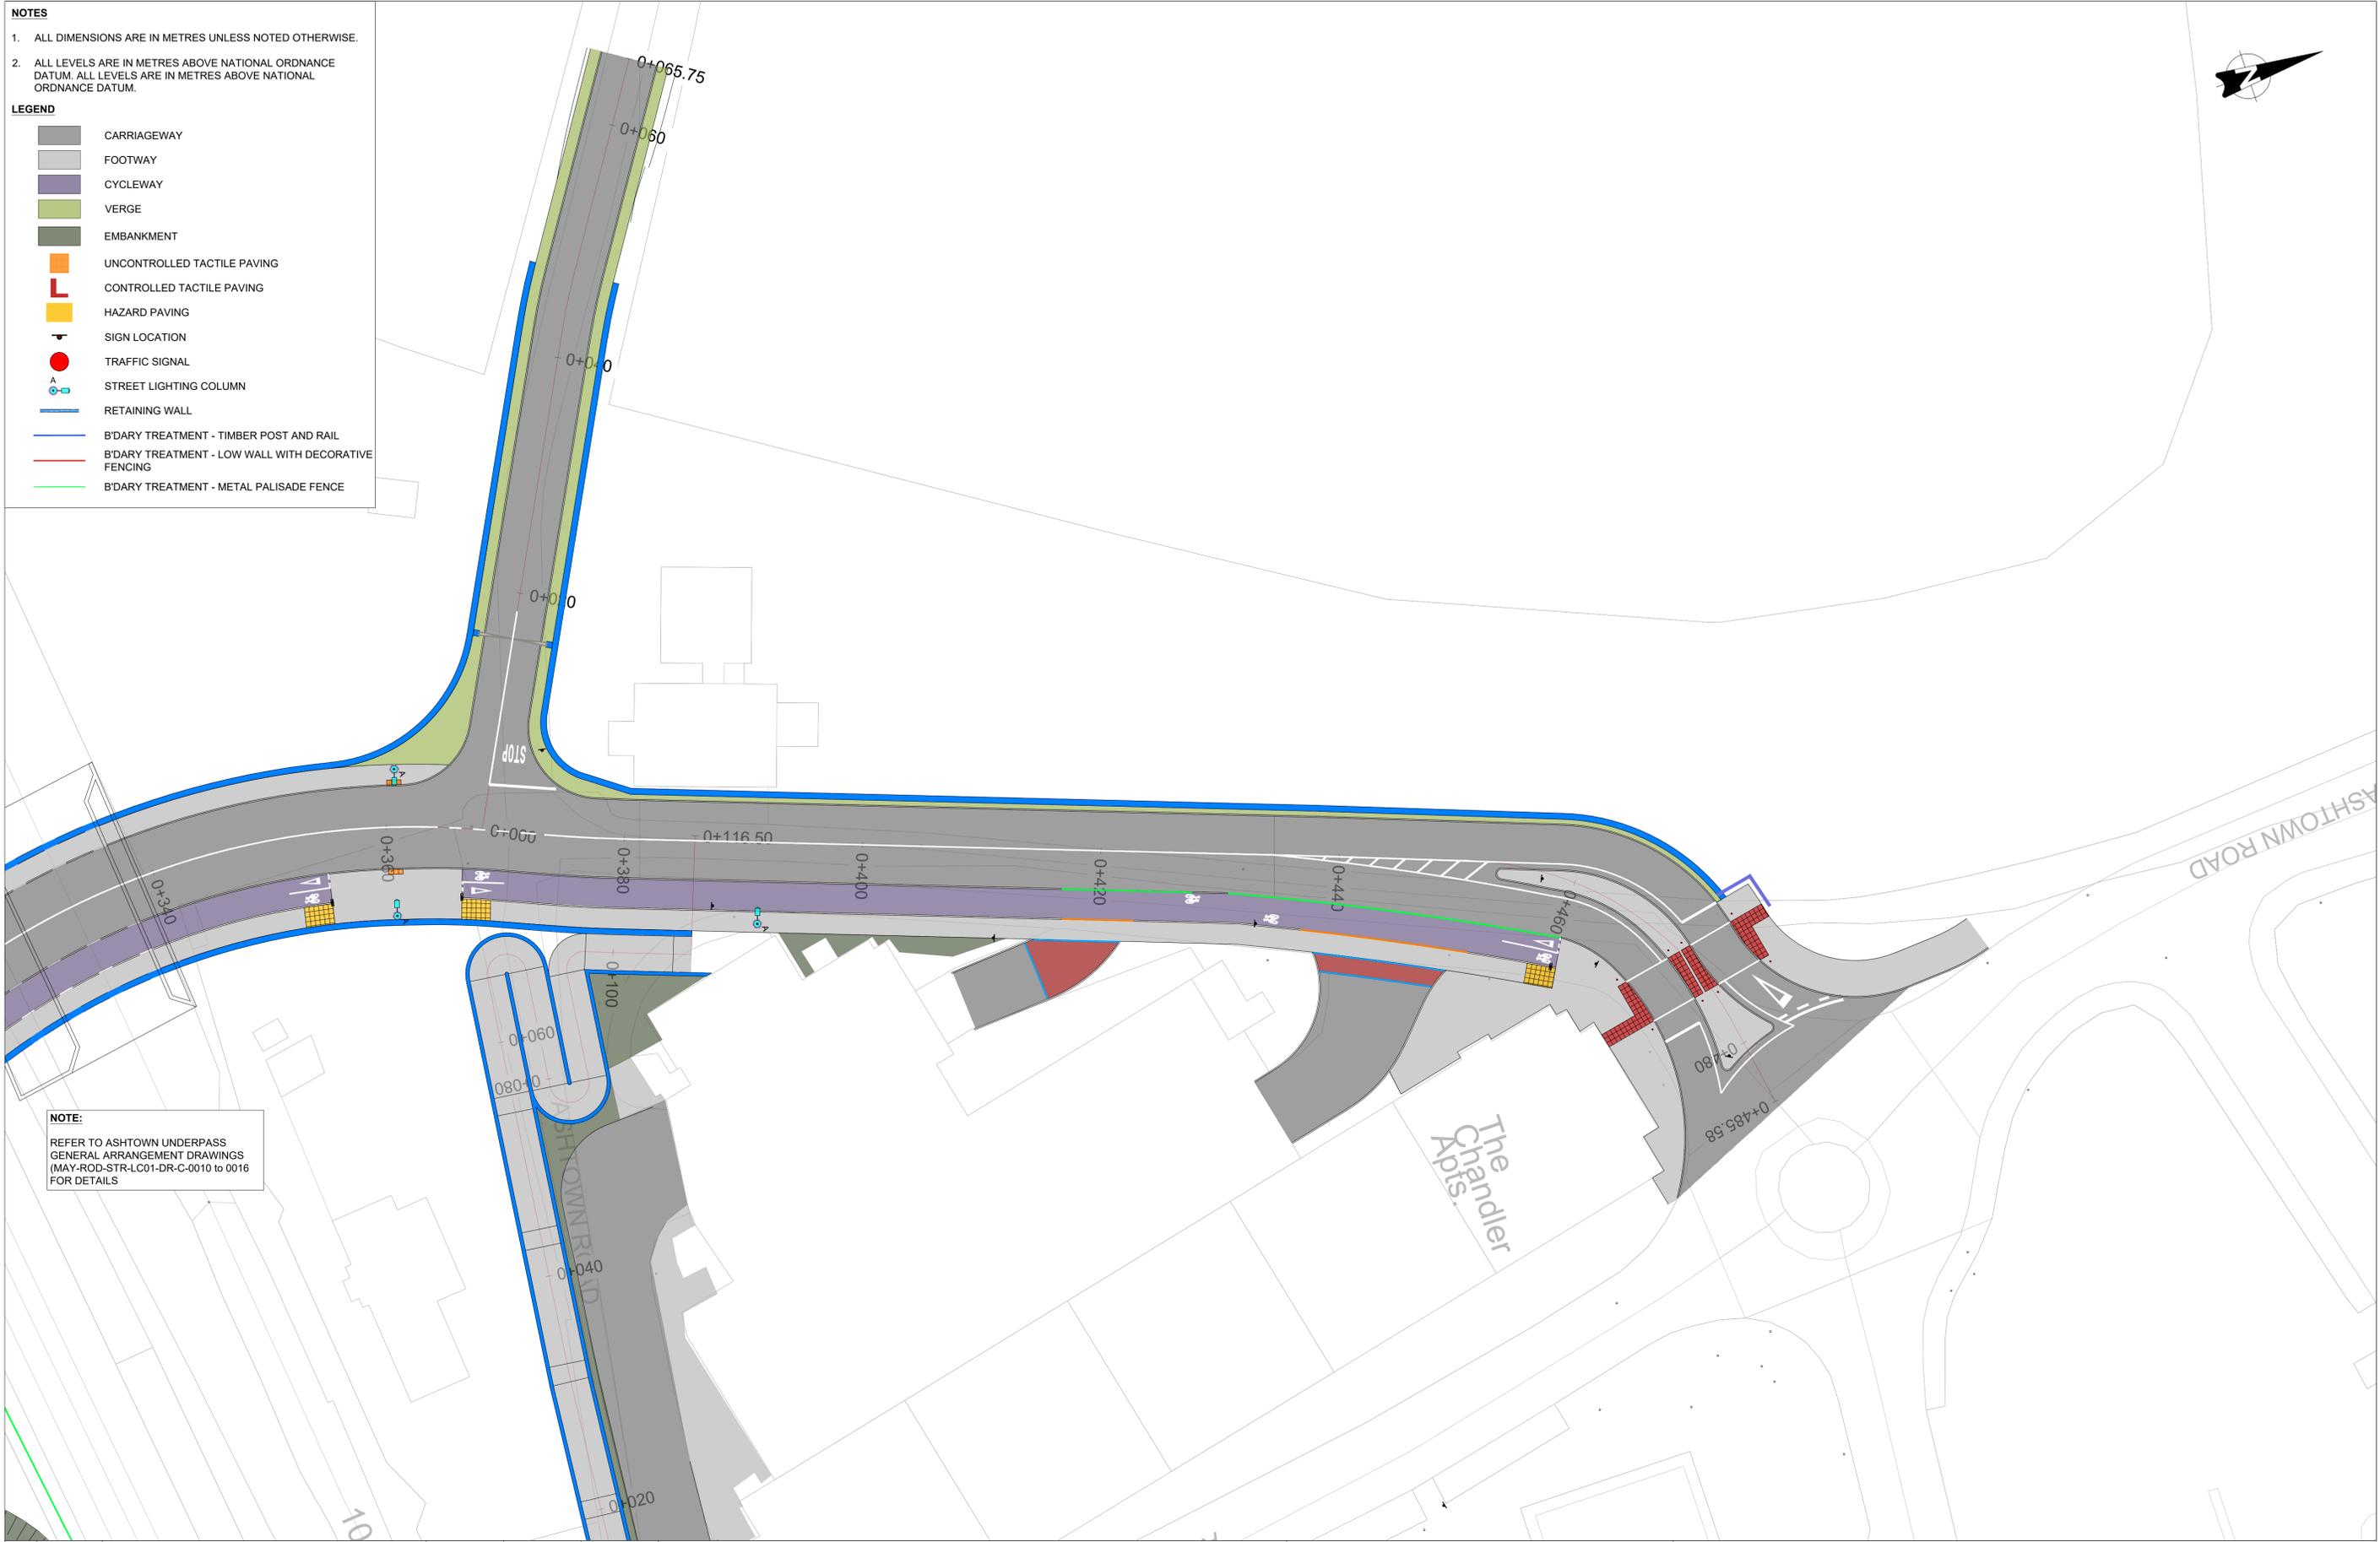

NOTE:
REFER TO ASHTOWN UNDERPASS
GENERAL ARRANGEMENT DRAWINGS
(MAY-ROD-STR-LC01-DR-C-0010 to 0016
FOR DETAILS

V 01	May 2021	PUBLIC CONSULTATION	JMC	TL	MK
REV.	DATE	DESCRIPTION	PRODUCED BY	REVIEWED BY	APPROVED BY

© Irish Rail (2021). This drawing is confidential and the copyright in it is owned by Irish Rail. This drawing must not be either loaned, copied or otherwise reproduced in whole or in part or used for any purpose without the prior permission of Irish Rail.
Ordnance Survey Ireland and Government of Ireland. All O.S. data used for plans are printed under "Copyright Ordnance Survey Ireland".
Survey No. 0039721 (OSi Aerial Data or OSi Lidar Data) & Survey No. 2021OSI_NMA_180 (OSi Vector Data).
All elevations are in metres and relate to OSi Geoid Model (OSGM02) Mean Head as defined by existing Project Control.
All Co-ordinates are in Irish Transverse Mercator Grid (ITM) as defined by OSi active GPS station Tallaght College (TLG).

Client

Tionscatal Éireann
Project Ireland
2040

NTA
Údarás Náisiúnta Iompar
National Transport Authority

Iarnród Éireann
Irish Rail

Consultant

IDOM

G3

IRIOD
ROUHAN & O'DONOVAN

Project

DART+
West

Drawing Title

OPTIONS SELECTION - LC01: ASHTOWN - OPTION 2
GENERAL ARRANGEMENT
SHEET 3 OF 4

Scale:
1:250 @ A1

Drawing Number | Project | Originator | Discipline | Location | Type | Role | Number | Phase

MAY ROD HRW LC01 DR C 0103 B

Date: May 2021 | Job No: P/101086 | Status: S4 - Suitable for Acceptance | Rev: V 01 | Sheet: 03 of 04