


- NOTES:
1. ALL DIMENSIONS IN MILLIMETERS, UNLESS OTHERWISE NOTED.
 2. ALL LEVELS ARE IN METRES TO ORDNANCE DATUM MALIN HEAD.
 3. ALL CO-ORDINATES ARE IN METRES TO IRISH TRANSVERSE MERCATOR (ITM).
 4. FINAL FOUNDATION DESIGN TO BE CONFIRMED FOLLOWING DETAILED GEOTECHNICAL INVESTIGATION
 5. ALL LEVELS TO BE REVIEWED FOLLOWING DETAILED TOPOGRAPHICAL SURVEY.

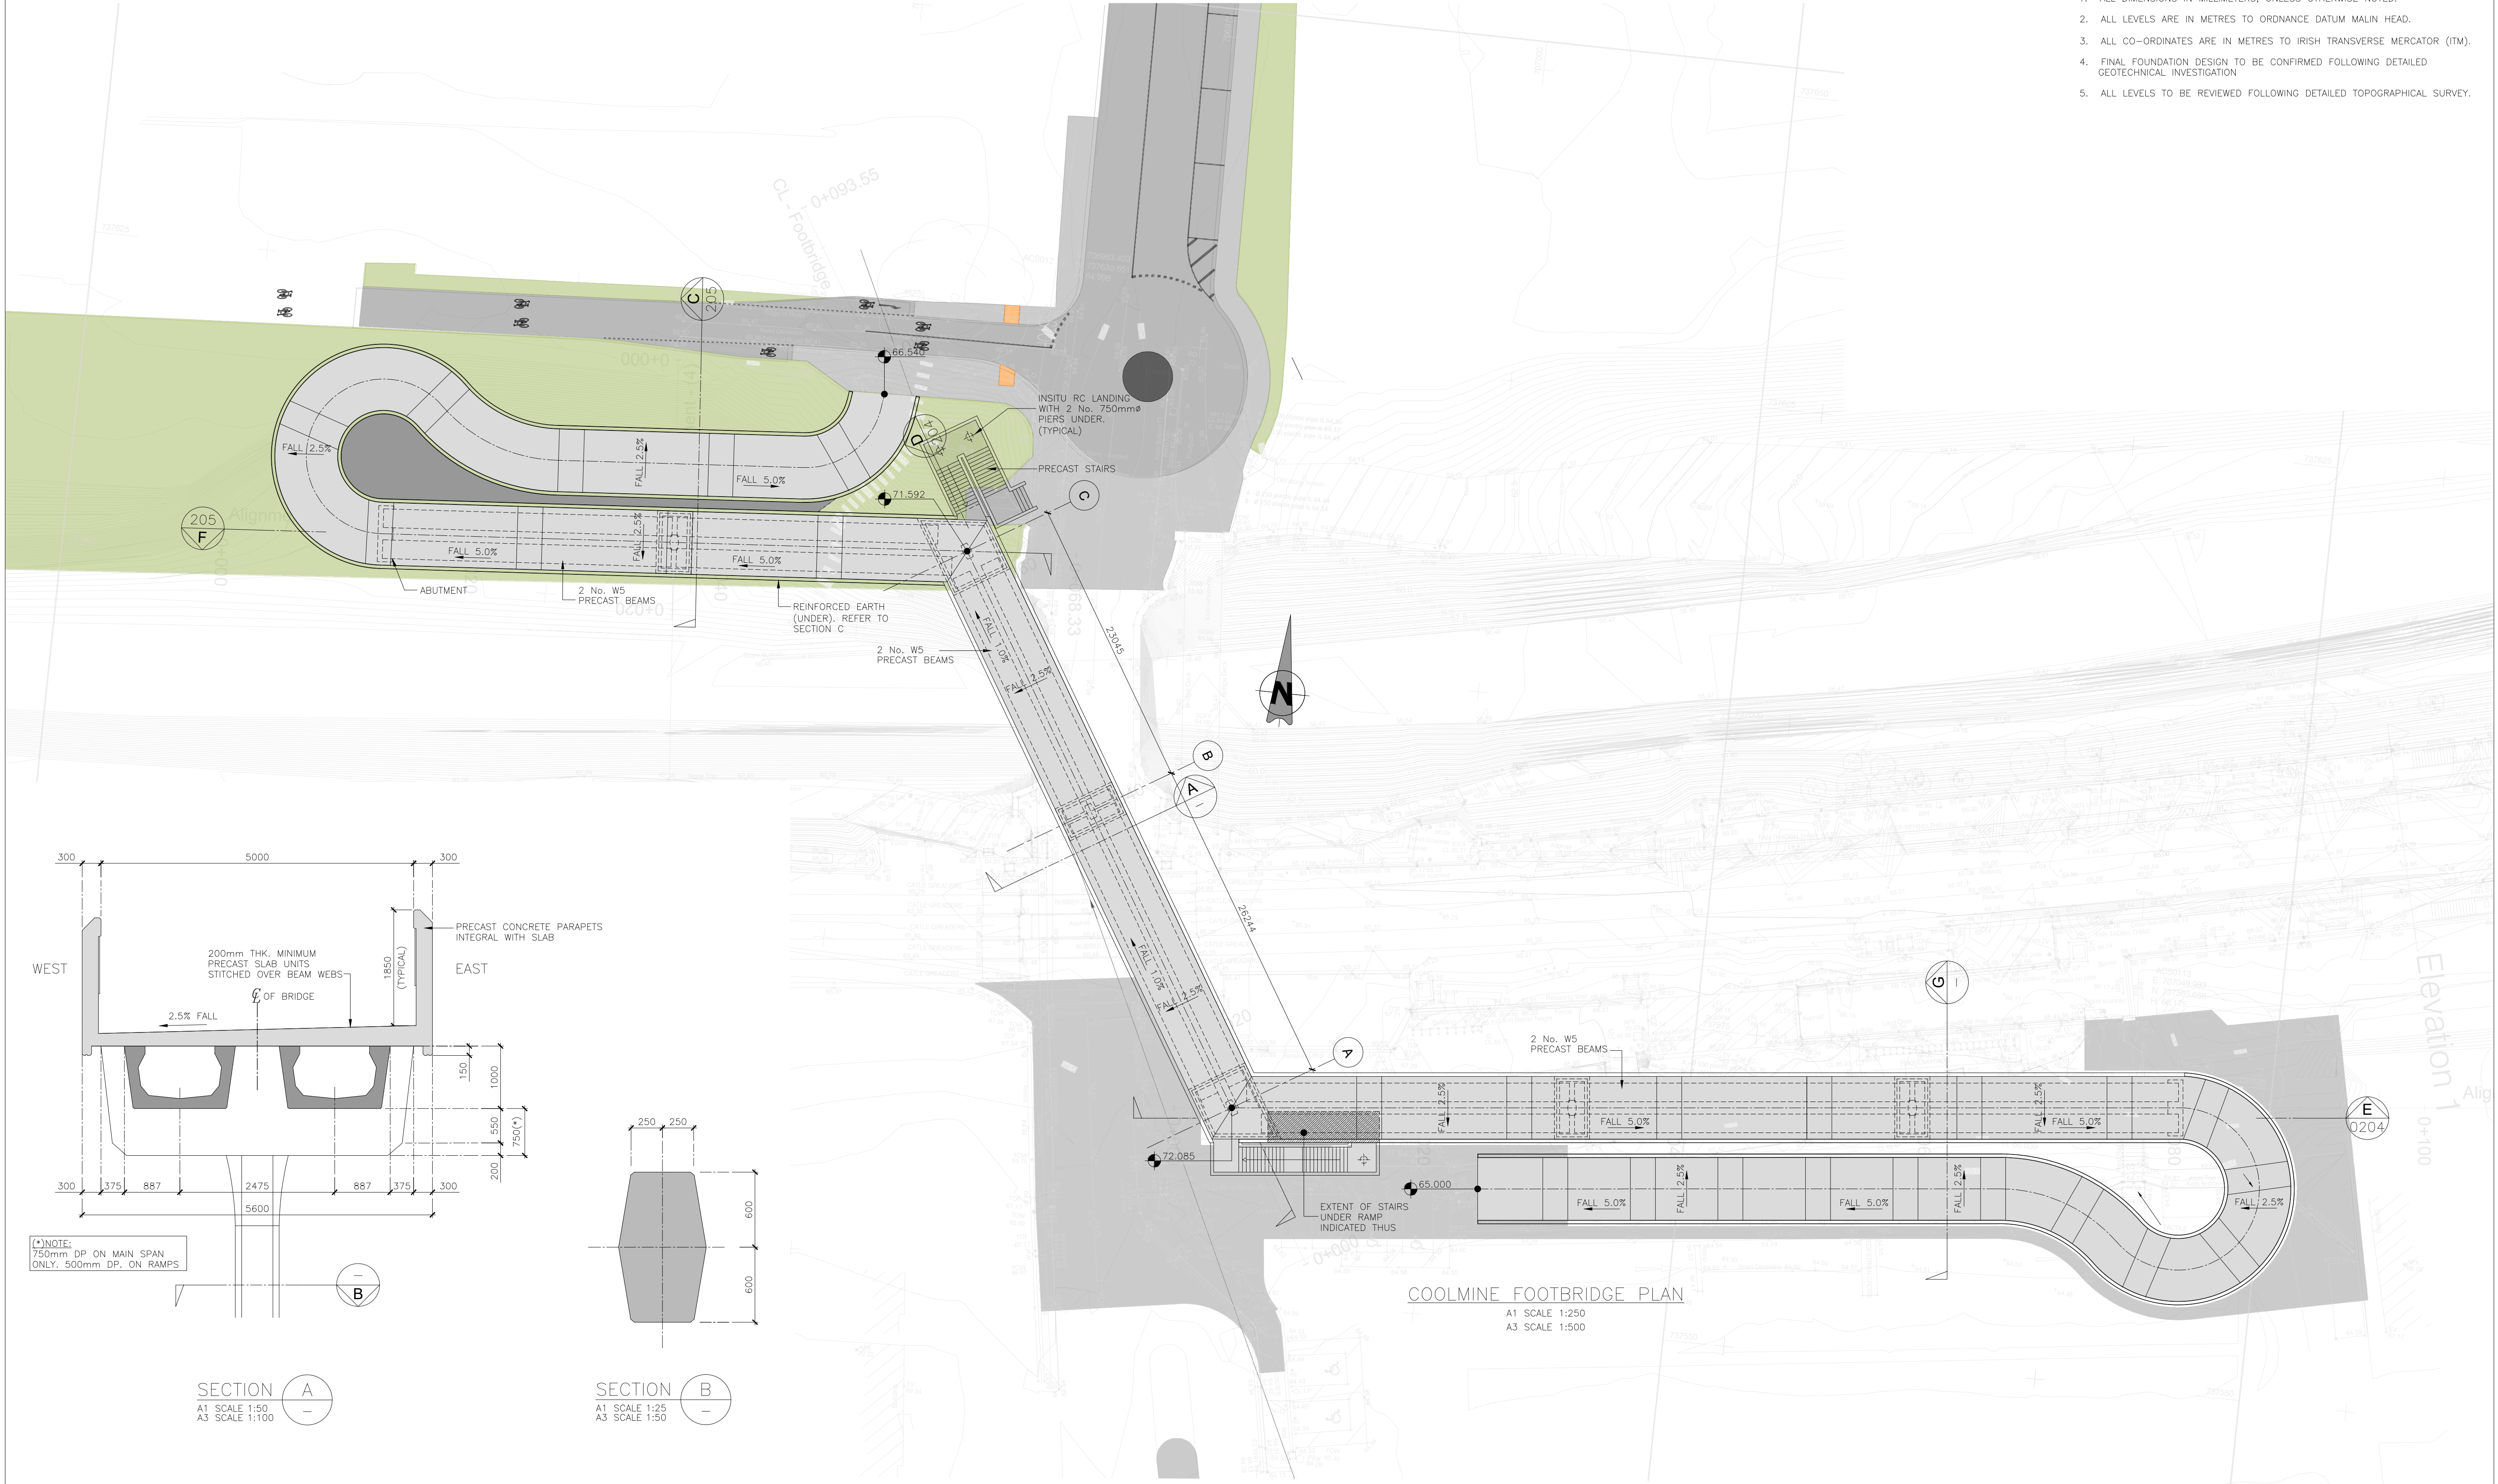

				Client				Project				Drawing Title											
				  								OPTIONS SELECTION - LC02: COOLMINE - OPTION 9 PEDESTRIAN, CYCLE AND MOBILITY IMPAIRED BRIDGE GENERAL ARRANGEMENT SHEET 1 of 3											
V 01	May 2021	PUBLIC CONSULTATION		AR	LC			Consultant					Drawing Number Project Originator Discipline Location Type Role Number Phase										
REV.	DATE	DESCRIPTION		PRODUCED BY	REVIEWED BY	APPROVED BY		  					MAY ROD STR LC02 DR C 0203 B										
© Irish Rail (2021). This drawing is confidential and the copyright in it is owned by Irish Rail. This drawing must not be either loaned, copied or otherwise reproduced in whole or in part or used for any purpose without the prior permission of Irish Rail. Ordinance Survey Ireland and Government of Ireland. All O.S. data used for plans are printed under * 003721 (OSI Asset Data or OSI Locus Data) & Survey No. 2011061_JMA_180 (OS Vector Data). All elevations are in metres and relate to OSI Geoid Model (OSGM02) Malin Head as defined by existing Project Control. All Co-ordinates are in Irish Transverse Mercator Grid (ITM) as defined by OSI active GPS station Tallaght College (TLLG).																Scale: 1:250 @ A1 				Date: May 2021 Job No: P/101086 Status: S4- Suitable For Acceptance Rev: V 01 Sheet: 1 of 3			