

- NOTES
1.

ALL DIMENSIONS ARE IN METRES UNLESS NOTED OTHERWISE.
2.

ALL LEVELS ARE IN METRES ABOVE NATIONAL ORDNANCE DATUM. ALL LEVELS ARE IN METRES ABOVE NATIONAL ORDNANCE DATUM.
- LEGEND
- CARRIAGEWAY

FOOTWAY

CYCLEWAY

VERGE

EMBANKMENT

UNCONTROLLED TACTILE PAVING

CONTROLLED TACTILE PAVING

HAZARD PAVING

SIGN LOCATION

TRAFFIC SIGNAL


STREET LIGHTING COLUMN

RETAINING WALL

B'DARY TREATMENT - TIMBER POST AND RAIL

B'DARY TREATMENT - LOW WALL WITH DECORATIVE FENCING

B'DARY TREATMENT - METAL PALISADE FENCE

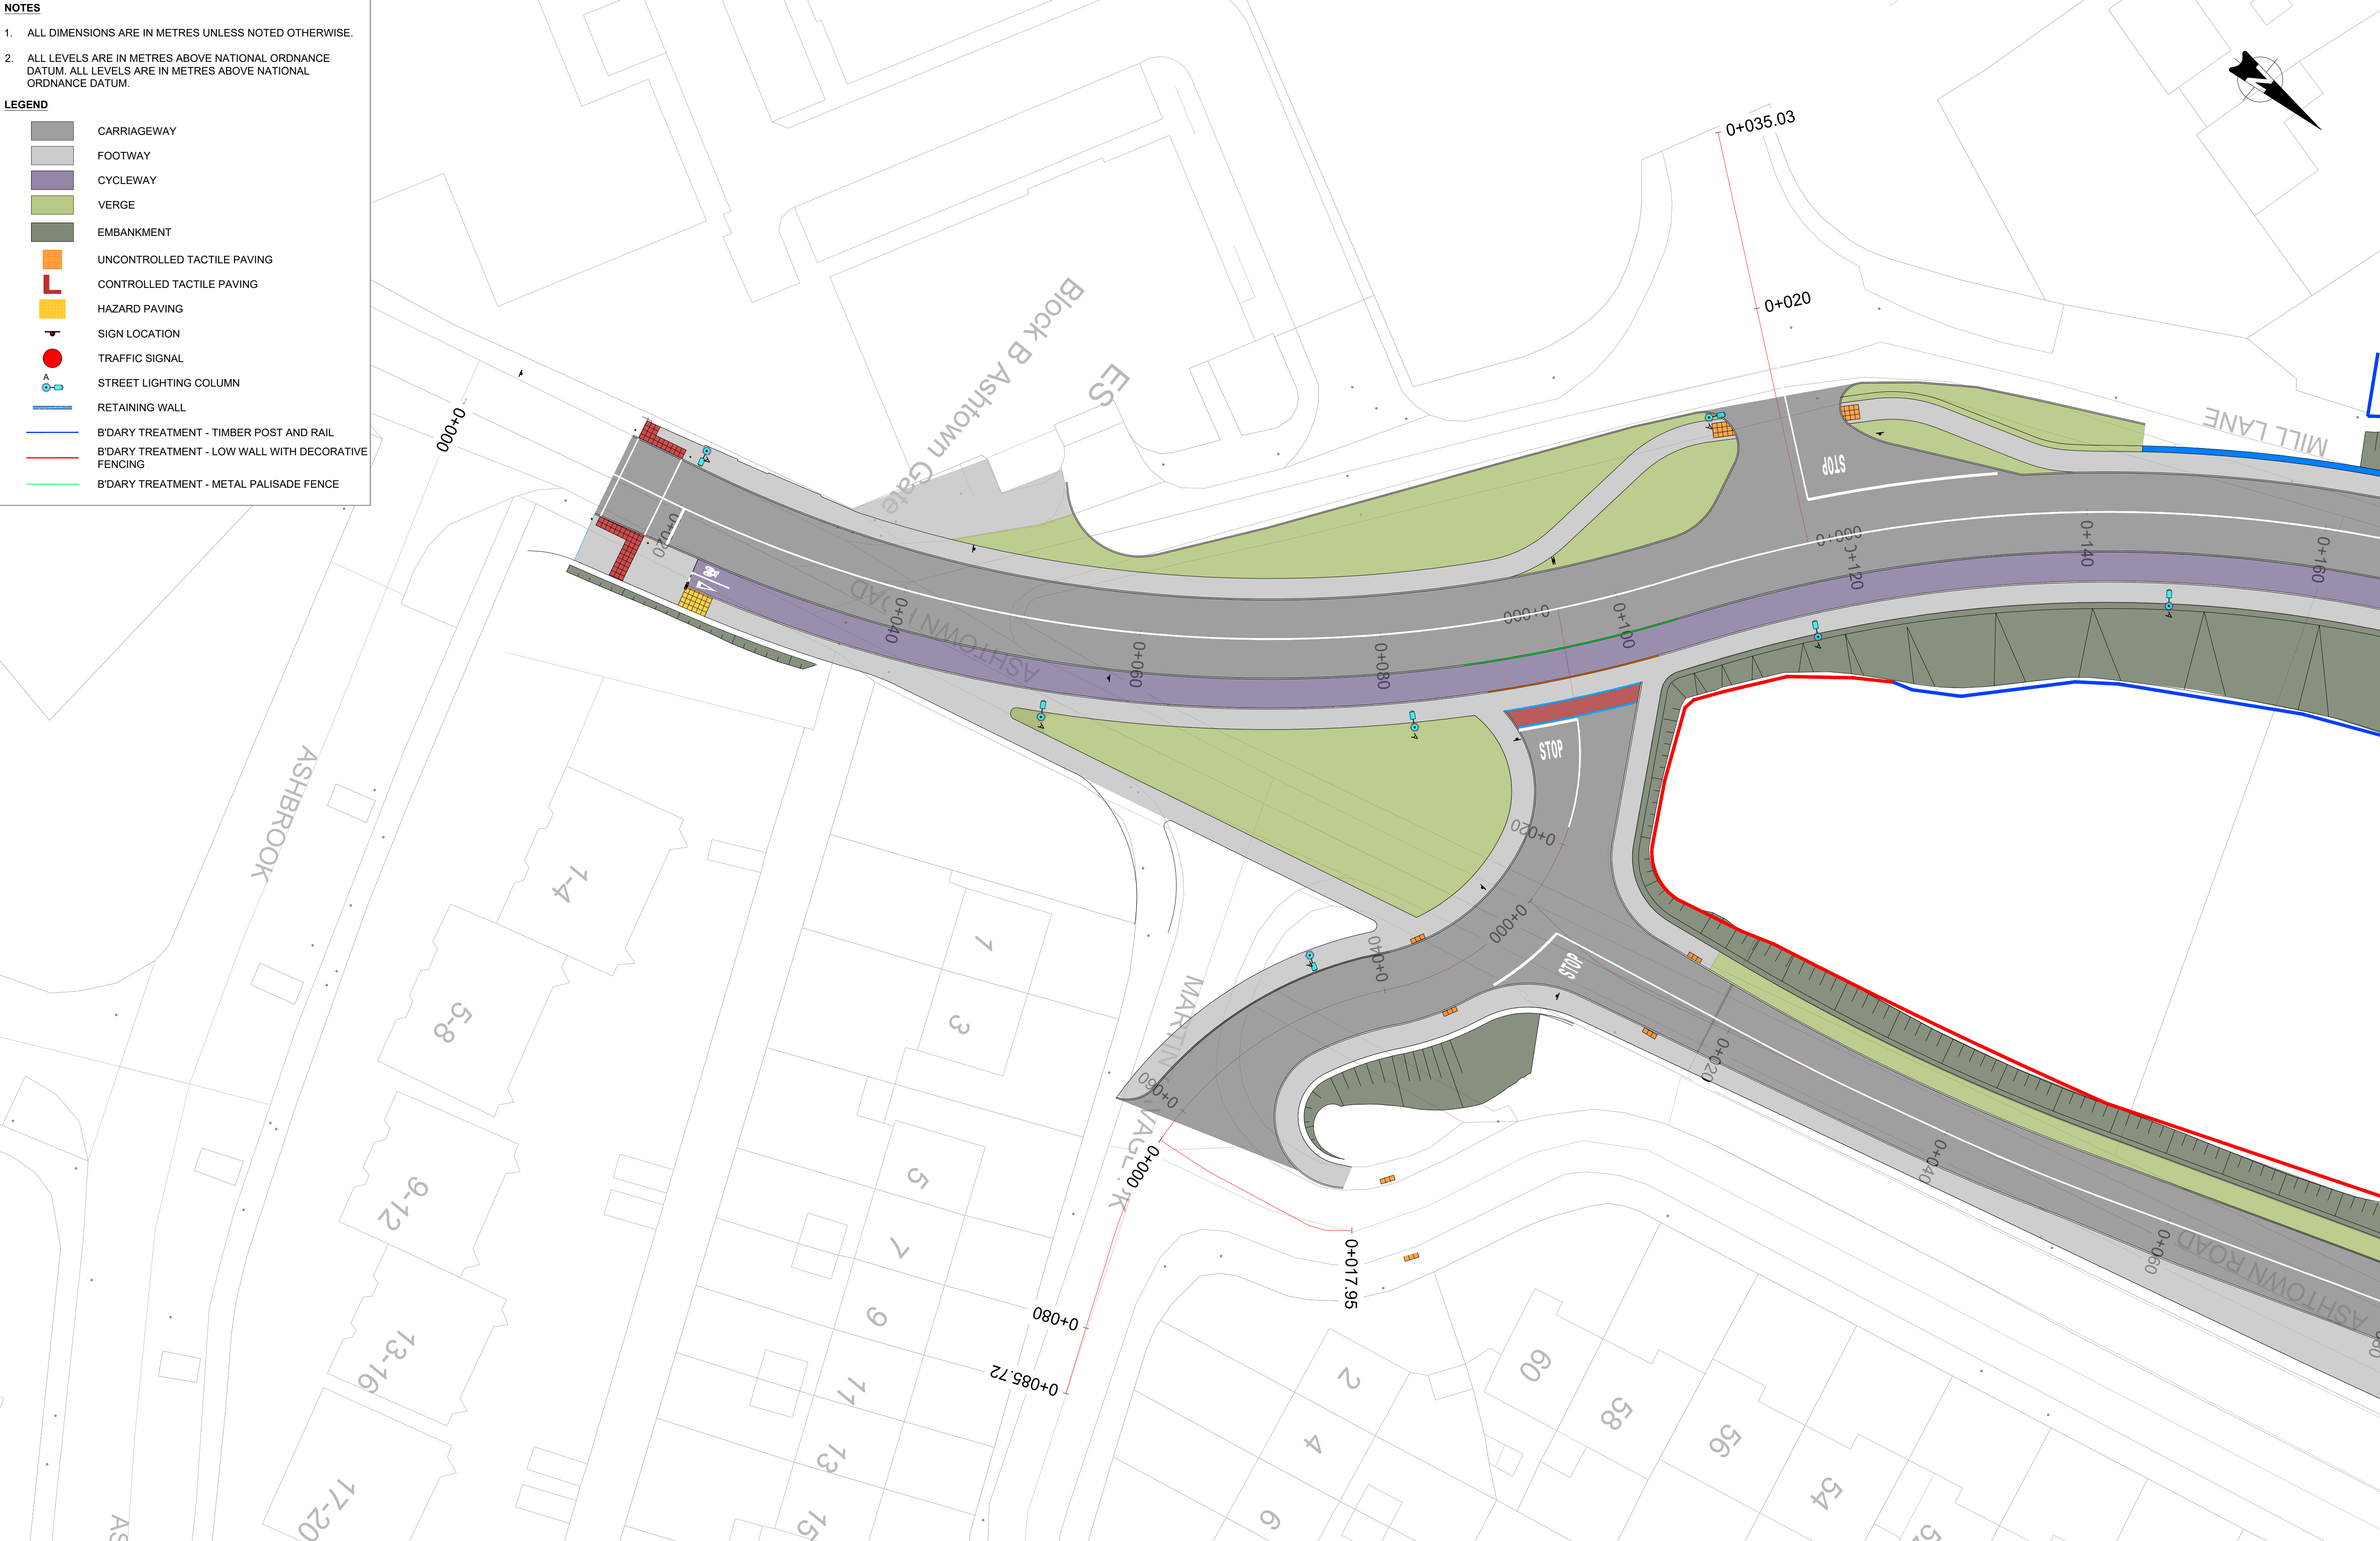

					Client	  			Project				Drawing Title		OPTIONS SELECTION - LC01: ASHTOWN - OPTION 2 GENERAL ARRANGEMENT SHEET 1 OF 4									
V 01	May 2021	PUBLIC CONSULTATION	JMC	TL	MK	Consultant	  				Scale:		Drawing Number Project Originator Discipline Location Type Role Number Phase											
REV.	DATE	DESCRIPTION	PRODUCED BY REVIEWED BY APPROVED BY								1:250 @ A1		MAY ROD HRW LC01 DR C 0101 B											
											Date:	Job No:	Status:	Rev:	Sheet: 01 of 04									
											May 2021	P/101086	S4 - Suitable for Acceptance	V 01										

© Irish Rail (2021). This drawing is confidential and the copyright in it is owned by Irish Rail. This drawing must not be either loaned, copied or otherwise reproduced in whole or in part or used for any purpose without the prior permission of Irish Rail.

© Ordnance Survey Ireland and Government of Ireland. All O.S. data used for plans are printed under "Copyright Ordnance Survey Ireland"

Survey No. 0039721 (OSI Aerial Data or OSI Lidar Data) & Survey No. 2021081_NMA_180 (OSI Vector Data).

All elevations are in metres and relate to OSI Geoid Model (OSGM02) Malin Head as defined by existing Project Control.

All Co-ordinates are in Irish Transverse Mercator Grid (ITM) as defined by OSI active GPS station Tallaght College (TLLG).