

NOTES

1. ALL DIMENSIONS ARE IN METRES UNLESS NOTED OTHERWISE.

2. ALL LEVELS ARE IN METRES ABOVE NATIONAL ORDNANCE DATUM. ALL LEVELS ARE IN METRES ABOVE NATIONAL ORDNANCE DATUM.

LEGEND

CARRIAGEWAY

FOOTWAY

CYCLEWAY

VERGE

EMBANKMENT

UNCONTROLLED TACTILE PAVING

CONTROLLED TACTILE PAVING


HAZARD PAVING

SIGN LOCATION

TRAFFIC SIGNAL

STREET LIGHTING COLUMN

RETAINING WALL

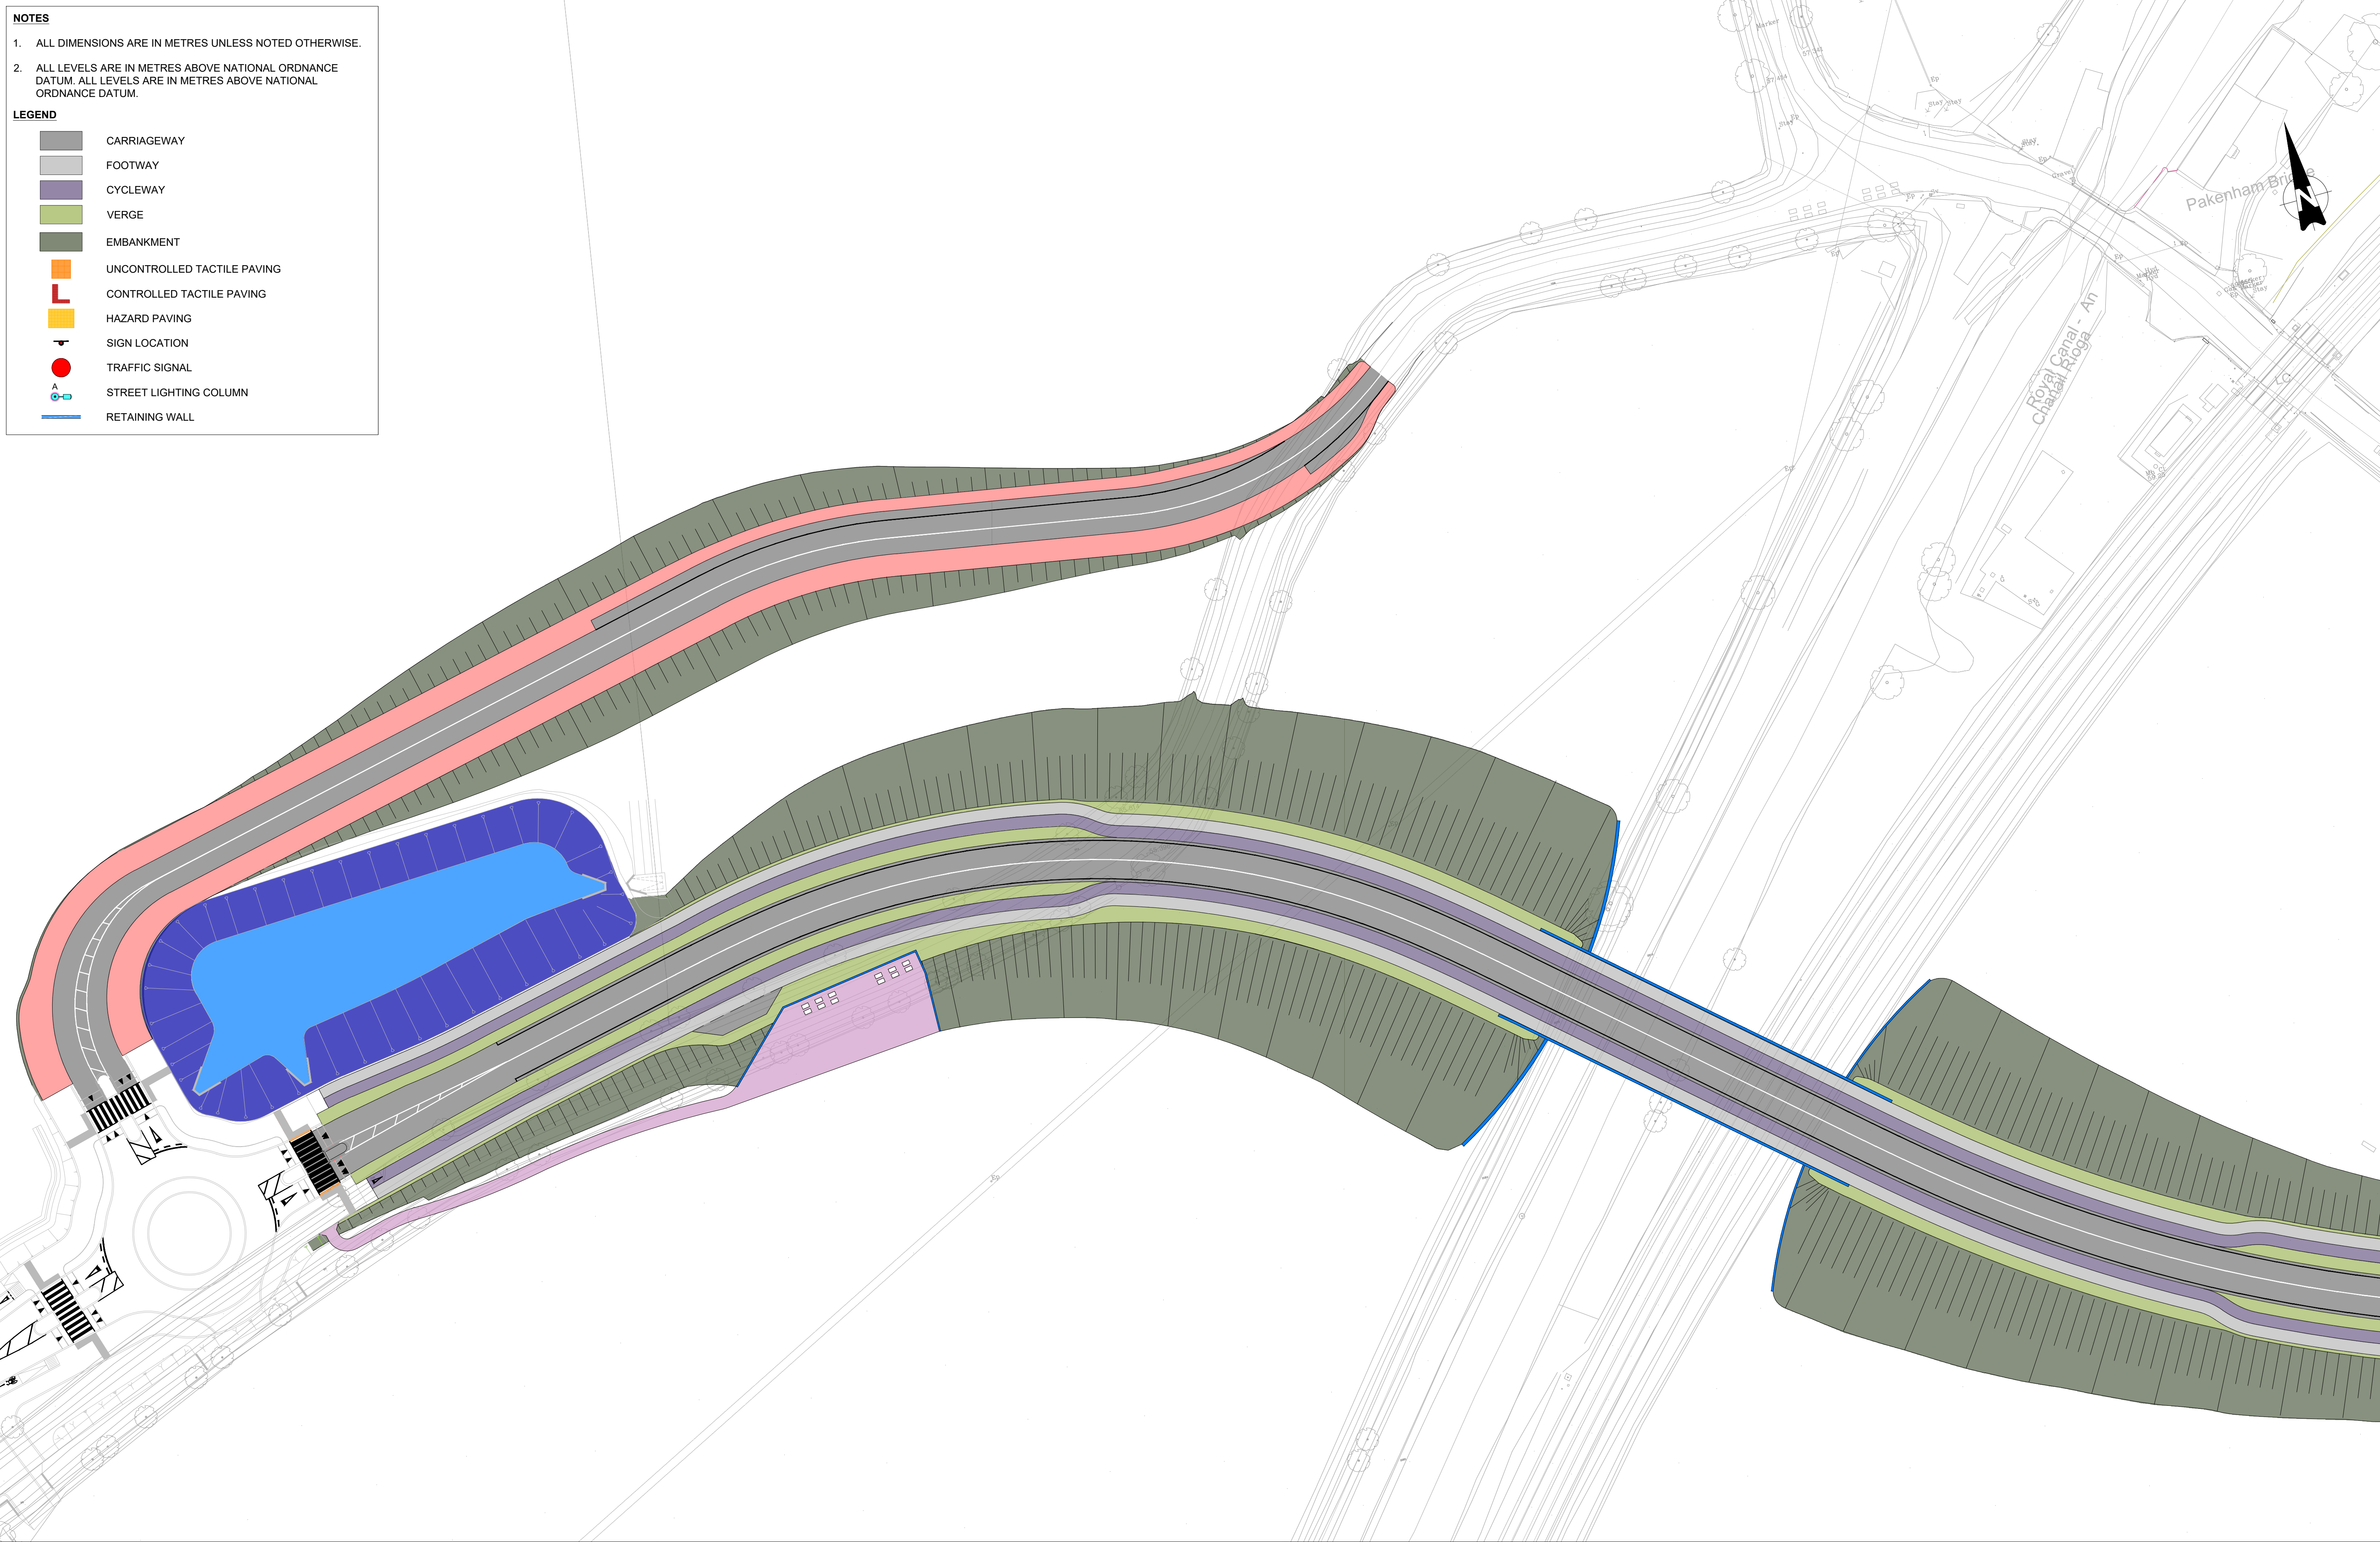

V01 REV.			May 2021 DATE			PUBLIC CONSULTATION DESCRIPTION			CB TL MK			PRODUCED BY REVIEWED BY APPROVED BY																							
© Irish Rail (2021). This drawing is confidential and the copyright in it is owned by Irish Rail. This drawing must not be either loaned, copied or otherwise reproduced in whole or in part or used for any purpose without the prior permission of Irish Rail. © Ordnance Survey Ireland and Government of Ireland. All O.S. data used for plans are printed under "Copyright Ordnance Survey Ireland" Survey No. 0039721 (OSi Aerial Data or OSi Lidar Data) & Survey No. 2021OSI_NMA_100 (OSi Vector Data). All elevations are in metres and relate to OSi Geoid Model (OSGM02) Malin Head as defined by existing Project Control. All Co-ordinates are in Irish Transverse Mercator Grid (ITM) as defined by OSi active GPS station Tallaght College (TLLG).												Client			Tionscadal Éireann Project Ireland 2040			NTA Udarás Náisiúnta Iompair National Transport Authority			Iarnród Éireann Irish Rail			Project			DART+ West			Drawing Title			BARBERSTOWN RAIL CROSSING - OPTIONS SELECTION - OPTION 1 GENERAL ARRANGEMENT - PLAN SHEET 1 OF 2		
Scale:			1:500 @ A1			Drawing Number			Project Originator Discipline Location Type Role Number Phase																										
0 2.5 6.25 12.5 50						MAY ROD HRW LC05 DR C 0101 B																													
Date:			May 2021			Job No:			P/101086																										
Status:			S4 - Suitable for Acceptance			Rev:			V 01																										
Sheet:			01 of 02																																