



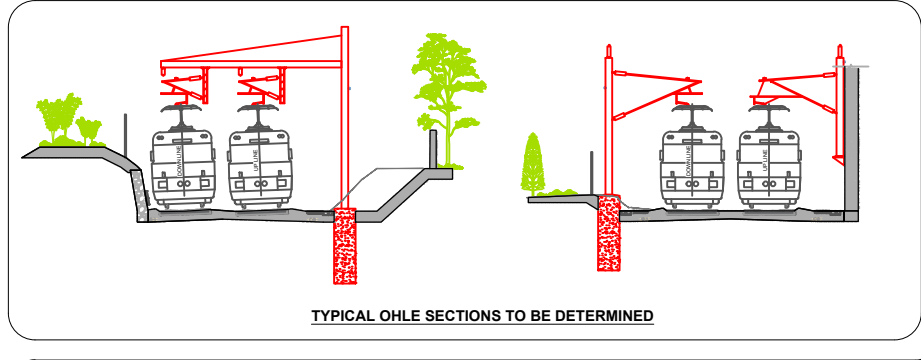

TYPICAL OHLE SECTIONS TO BE DETERMINED

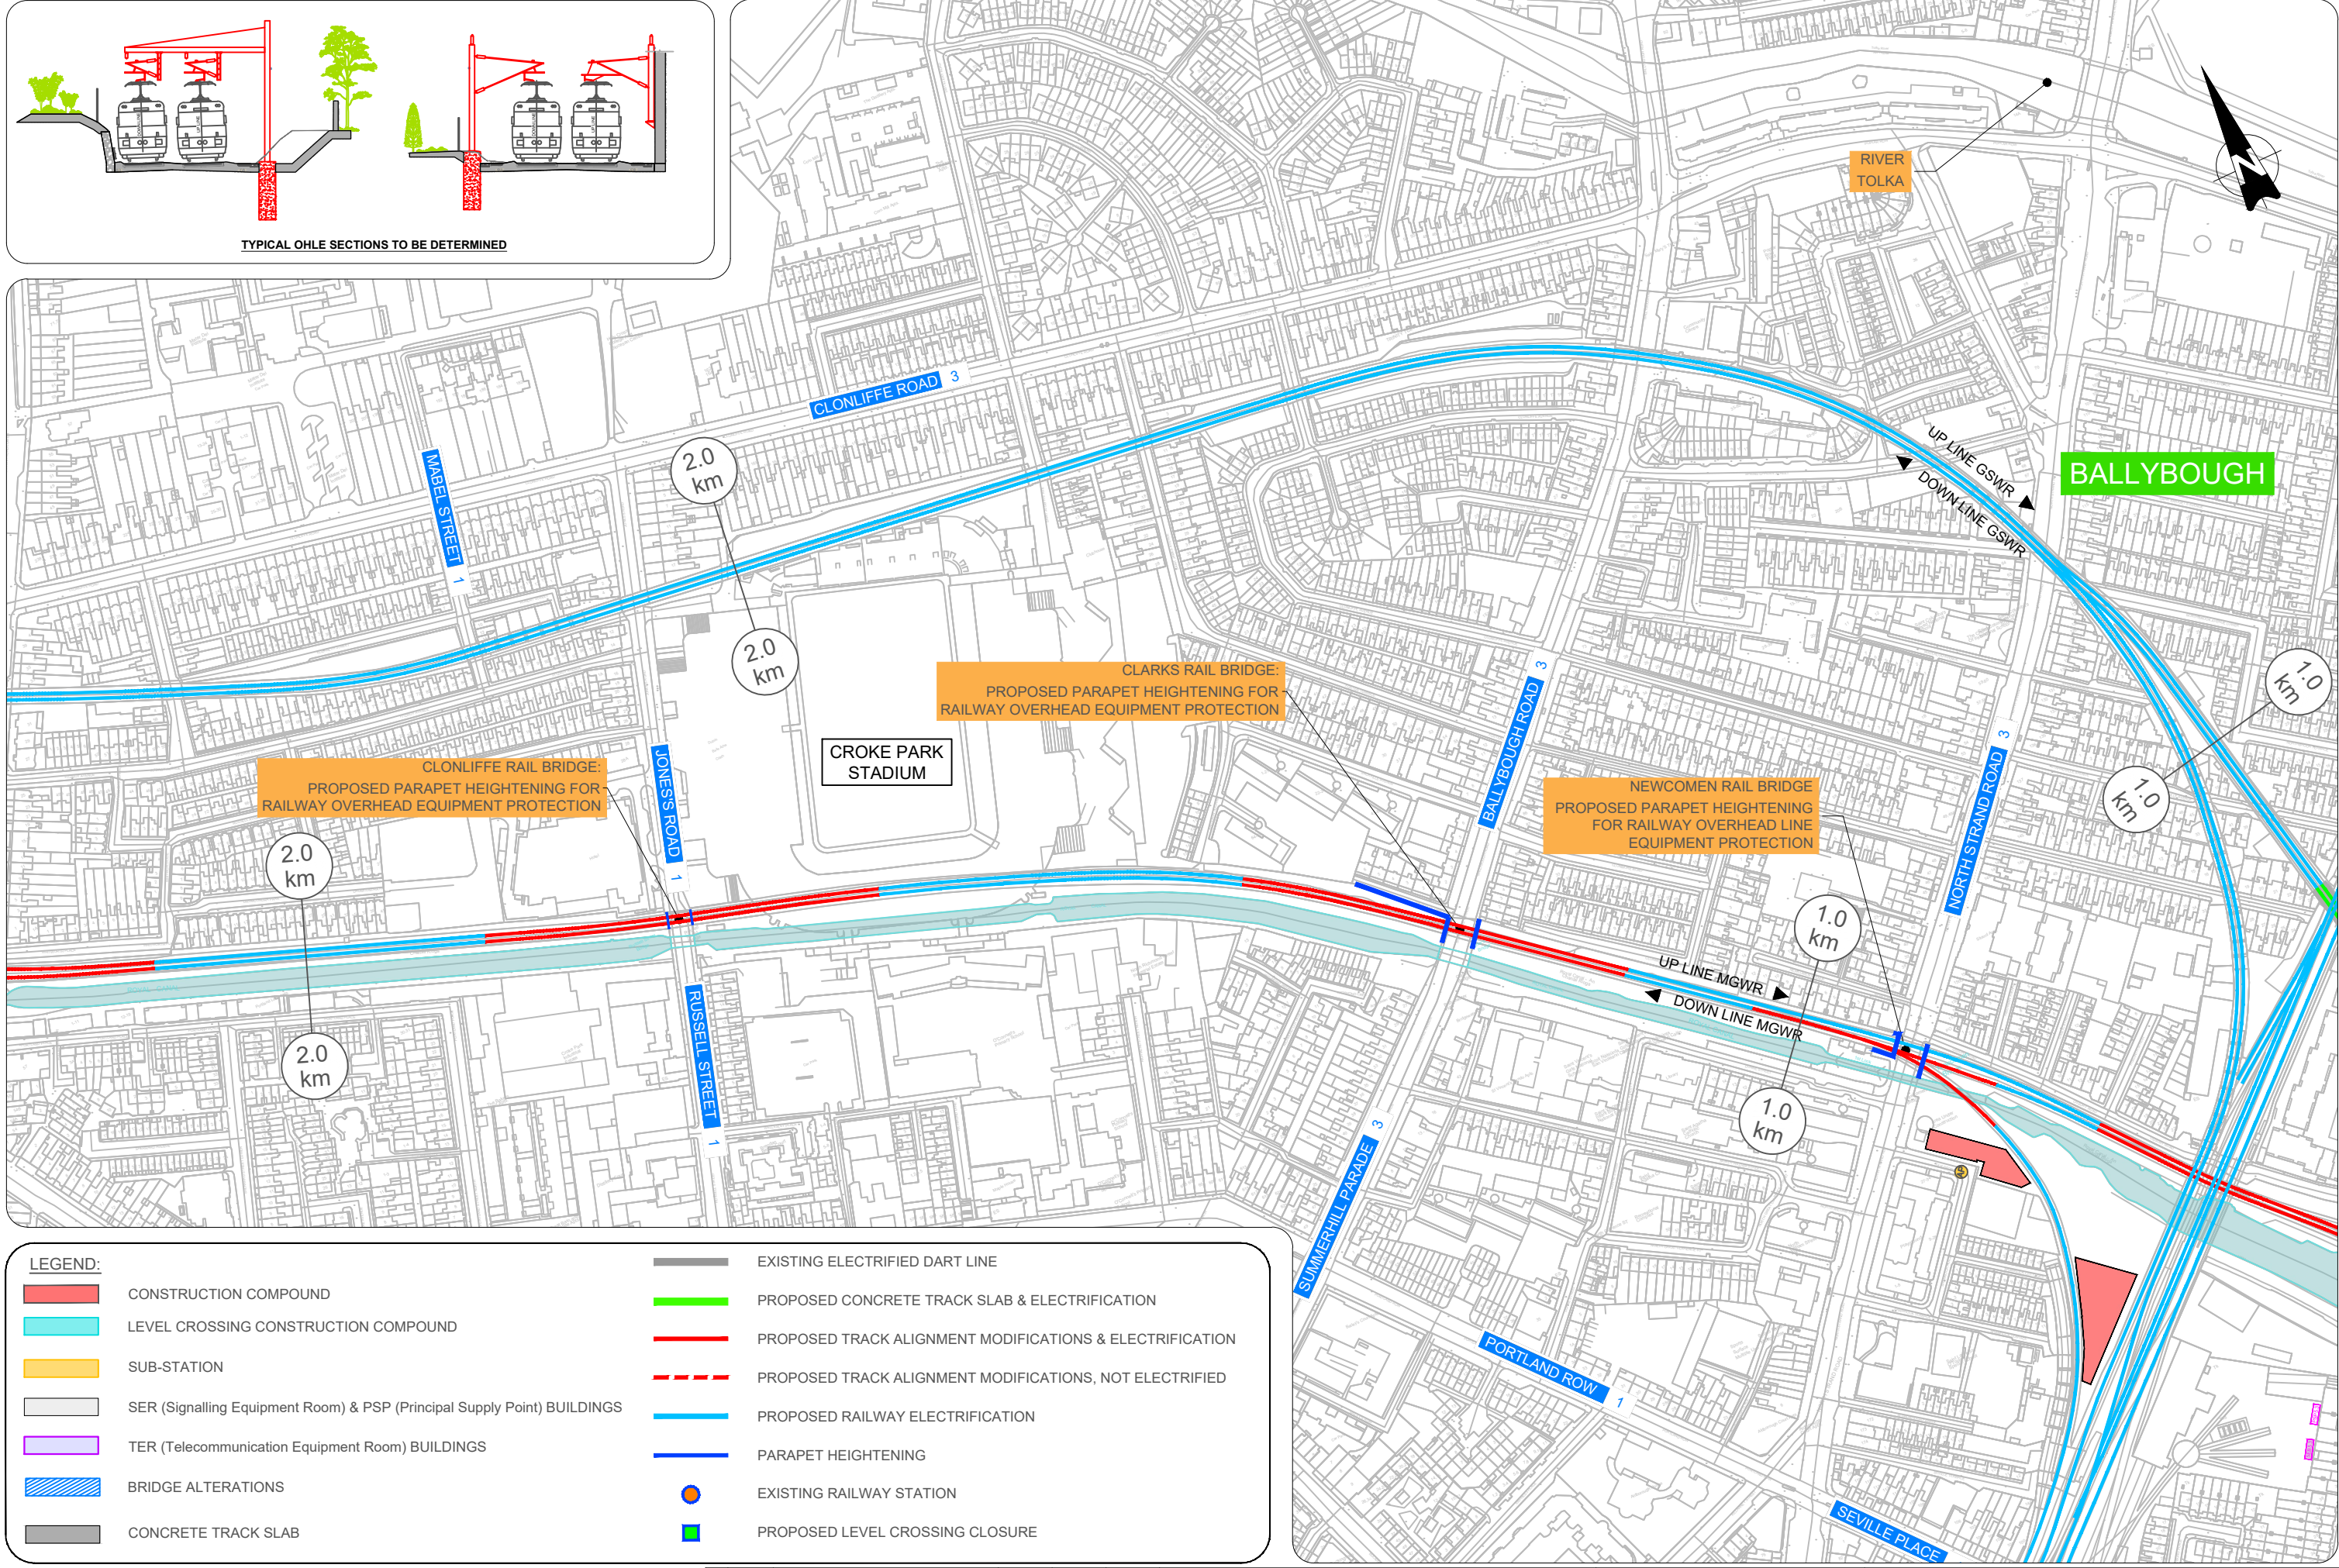

LEGEND:

- CONSTRUCTION COMPOUND
- LEVEL CROSSING CONSTRUCTION COMPOUND
- SUB-STATION
- SER (Signalling Equipment Room) & PSP (Principal Supply Point) BUILDINGS
- TER (Telecommunication Equipment Room) BUILDINGS
- BRIDGE ALTERATIONS
- CONCRETE TRACK SLAB
- EXISTING ELECTRIFIED DART LINE
- PROPOSED CONCRETE TRACK SLAB & ELECTRIFICATION
- PROPOSED TRACK ALIGNMENT MODIFICATIONS & ELECTRIFICATION
- PROPOSED TRACK ALIGNMENT MODIFICATIONS, NOT ELECTRIFIED
- PROPOSED RAILWAY ELECTRIFICATION
- PARAPET HEIGHTENING
- EXISTING RAILWAY STATION
- PROPOSED LEVEL CROSSING CLOSURE

REV	DATE	DESCRIPTION	MMC	TL	BC
V 01	May 2021	PUBLIC CONSULTATION			
REV	DATE	DESCRIPTION	PRODUCED BY	REVIEWED BY	APPROVED BY

Client

Consultant

NTA

lannród Éireann Irish Rail

IDOM

PROJ

Project

DART+ West

Drawing Title

OPTIONS SELECTION - SCHEMATIC LAYOUT

Sheet 02 of 39

Scale: 1:1,250 @ A0

Drawing Number

Project

Discipline

Location

Type

Role

Number

Phase

May

MDC

CIV

ROUT

DR

V

0002

B

Date

May 2021

Job No:

P1101086

Status:

S4 - Suitable for Acceptance

Rev:

V 01

Sheet: 02 of 39