


NOTES

1. ALL DIMENSIONS ARE IN MILLIMETRES UNLESS NOTED OTHERWISE
2. ALL CHAINAGES ARE IN METRES
3. ALL LEVELS IN METRES ABOVE ORDNANCE DATUM MALIN
4. PROPOSED OHLE NOT SHOWN - TBC

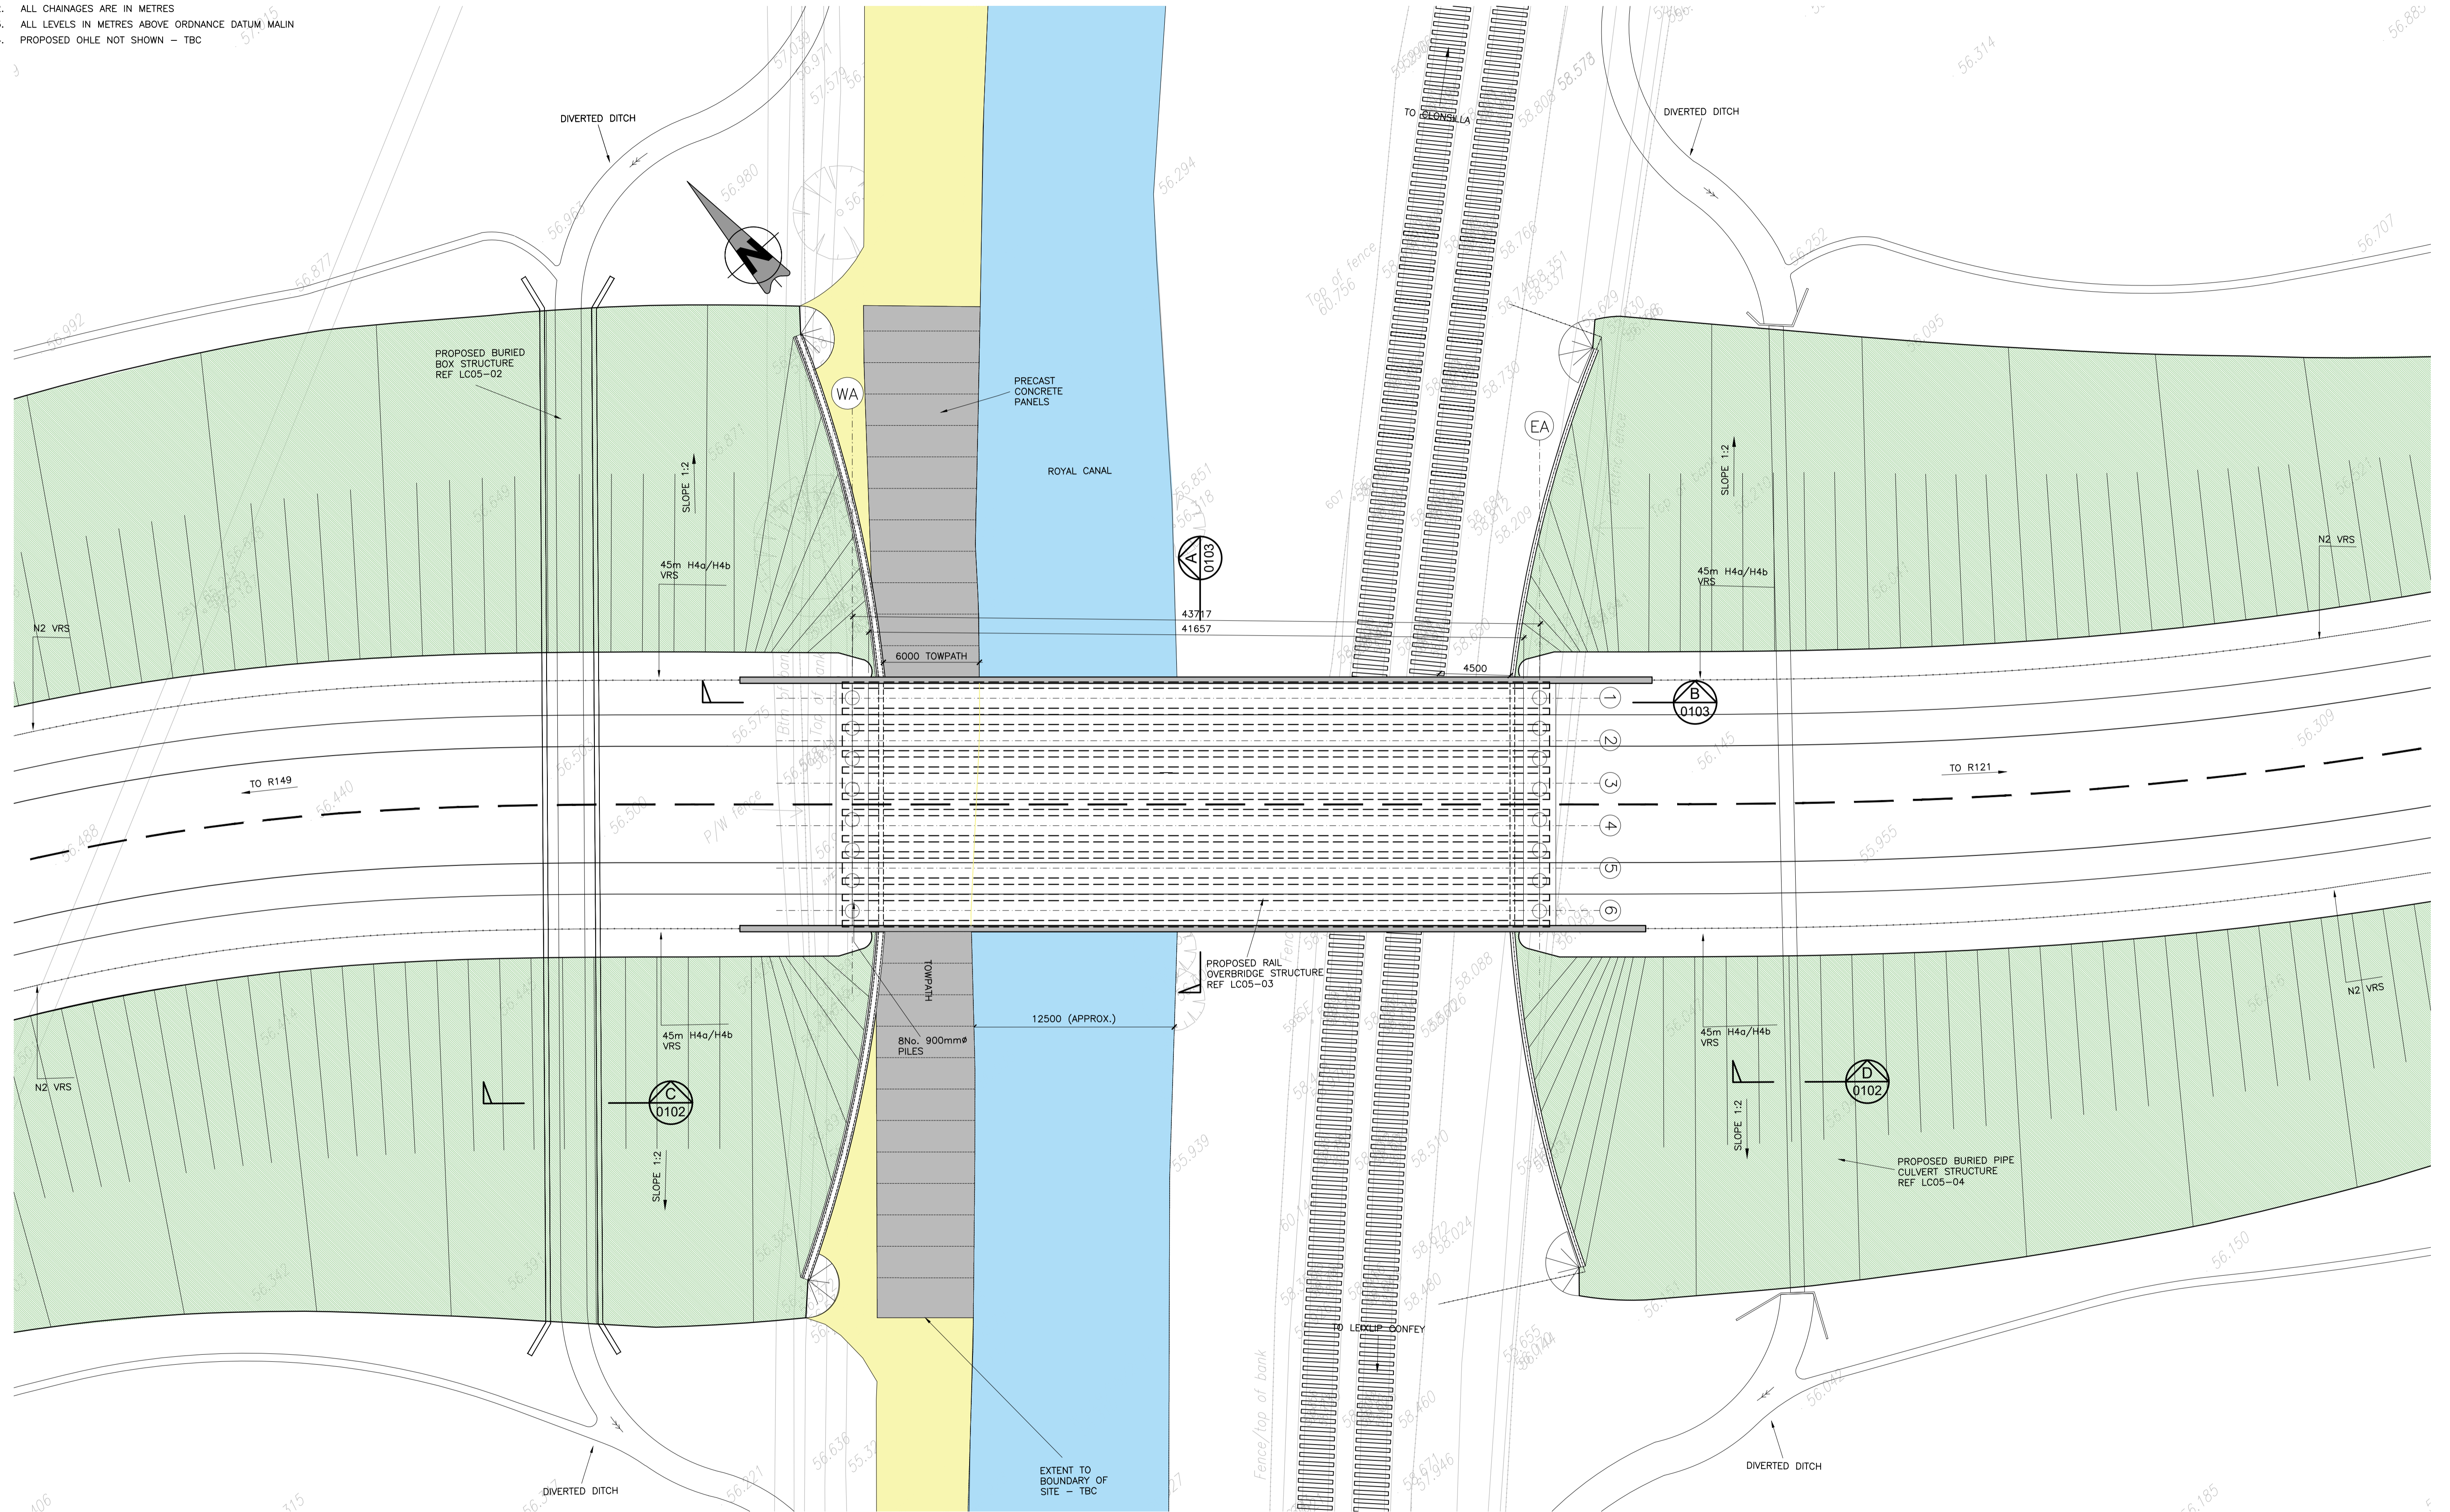

PLAN
SCALE 1:200 A1
SCALE 1:400 A3

REV	DATE	DESCRIPTION	IT	TL	MK
V01	May 2021	PUBLIC CONSULTATION			

PRODUCED BY REVIEWED BY APPROVED BY

Client

Consultant

Project

Drawing Title

**BARBERSTOWN BRIDGE - OPTIONS SELECTION - OPTION 1
GENERAL ARRANGEMENT - PLAN
SHEET 1 OF 3**

Scale: 1:200 @ A1

Drawing Number	Project	Originator	Discipline	Location	Type	Role	Number	Phase
MAY ROD STR LC05 DR C 0201 B								

Date:	Job No:	Status:	Rev:
May 2021	P/101086	S4 - Suitable for Acceptance	V 01

Sheet: 01 of 03

© Irish Rail (2021). This drawing is confidential and the copyright in it is owned by Irish Rail. This drawing must not be either loaned, copied or otherwise reproduced in whole or in part or used for any purpose without the prior permission of Irish Rail.
© Ordnance Survey Ireland and Government of Ireland. All O.S. data used for plans are printed under "Copyright Ordnance Survey Ireland" Survey No. 0039721 (OSi Aerial Data or OSi Lidar Data) & Survey No. 2021081_NMA_100 (OSi Vector Data).
All elevations are in metres and relate to OSi Geoid Model (OSGM02) Malin Head as defined by existing Project Control.
All Co-ordinates are in Irish Transverse Mercator Grid (ITM) as defined by OSi active GPS station Tallaght College (TLLG).