
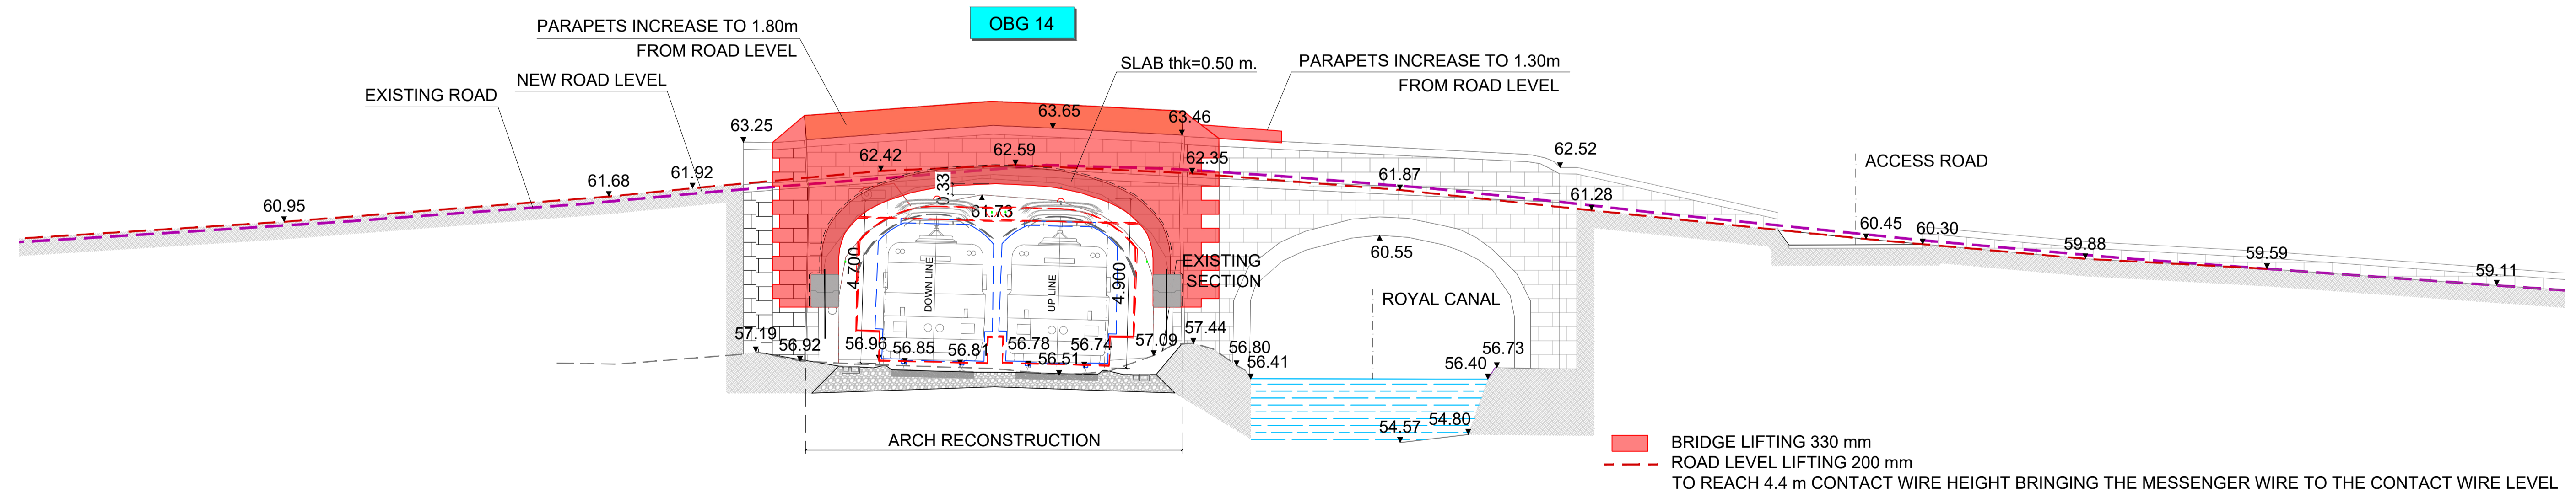
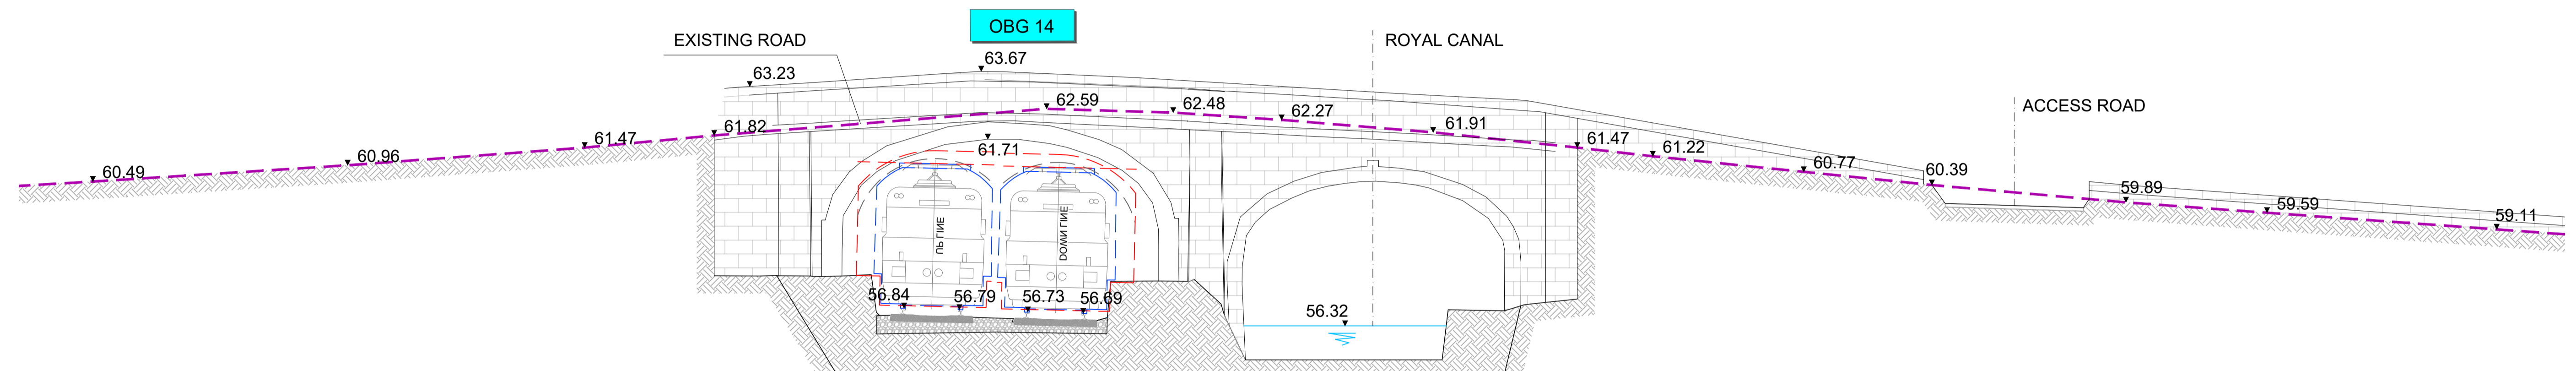


Client Tionscail Éireann Project Ireland 2040 NTA Udarás Náisiúnta Iompair National Transport Authority Iarnród Éireann Irish Rail			Project 			Drawing Title STRUCTURE OBG14. BRIDGE DECK RECONSTRUCTION		
Consultant 			Scale: 1:100 @ A1 			Drawing Number Project Originator Discipline Location Type Role Number Phase MAY MDC STR RS12 DR C 0001 B		
© Irish Rail (2020). This drawing is confidential and the copyright in it is owned by Irish Rail. This drawing must not be either loaned, copied or otherwise reproduced in whole or in part or used for any purpose without the prior permission of Irish Rail. © Ordnance Survey Ireland and Government of Ireland. All O.S. data used for plans are printed under "Copyright Ordnance Survey Ireland". Survey No. 6039720 (OSi Aerial Data or OSi Lidar Data) & Survey No. 2020/OSI_NMA_180 (OSi Vector Data). All elevations are in metres and relate to OSi Geoid Model (OBGM02) Malin Head as defined by existing Project Control. All Co-ordinates are in Irish Transverse Mercator Grid (ITM) as defined by OSi active GPS station Tallaght College (TLG0).			Date: May 2021 Job No: P/101086 Status: S4 Acceptance Rev: V01 Sheet: 1 of 4					

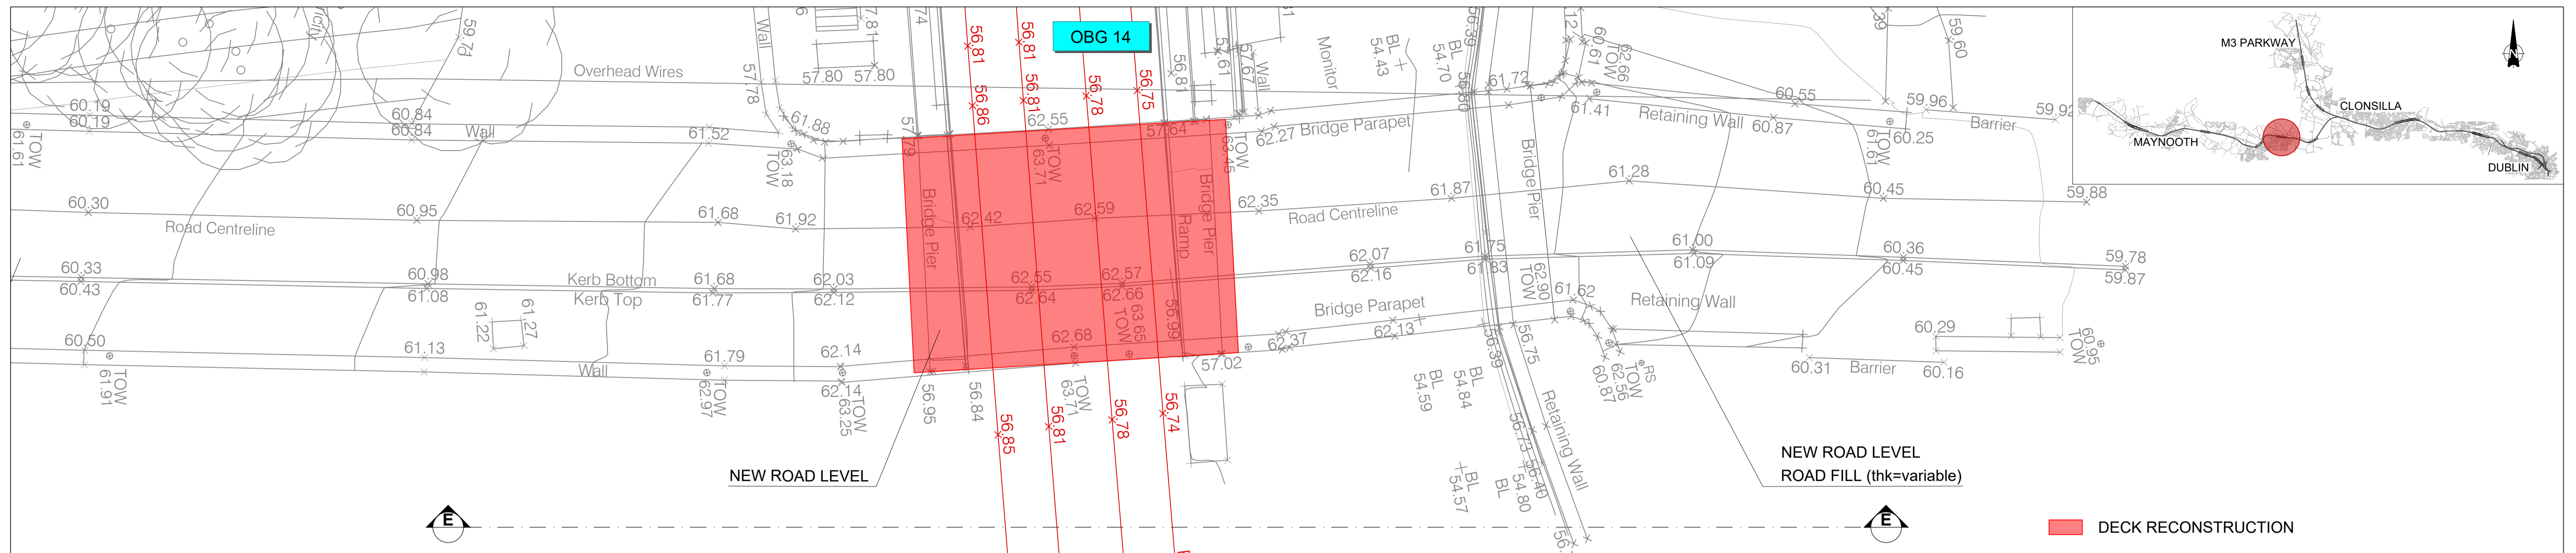

REV	DATE	DESCRIPTION	PRODUCED BY	REVIEWED BY	APPROVED BY
V01	May 2021	PUBLIC CONSULTATION	JBB	ACJ	CCH

© Irish Rail (2020). This drawing is confidential and the copyright in it is owned by Irish Rail. This drawing must not be either loaned, copied or otherwise reproduced in whole or in part or used for any purpose without the prior permission of Irish Rail.
 © Ordnance Survey Ireland and Government of Ireland. All O.S. data used for plans are printed under "Copyright Ordnance Survey Ireland".
 Survey No. 6039720 (OSi Aerial Data or OSi Lidar Data) & Survey No. 2020/OSI_NMA_180 (OSi Vector Data).
 All elevations are in metres and relate to OSi Geoid Model (OBGM02) Malin Head as defined by existing Project Control.
 All Co-ordinates are in Irish Transverse Mercator Grid (ITM) as defined by OSi active GPS station Tallaght College (TLG).

Client

Consultant

Project

Drawing Title




STRUCTURE
OBG14. BRIDGE DECK RECONSTRUCTION

Scale: 1:100 @ A1

Drawing Number	Project	Originator	Discipline	Location	Type	Role	Number	Phase
MAY	MDC	STR	RS12	DR	C	0001	B	

Date:	Job No:	Status:	Rev:
May 2021	P/101086	S4 Acceptance	V01

Sheet: 2 of 4

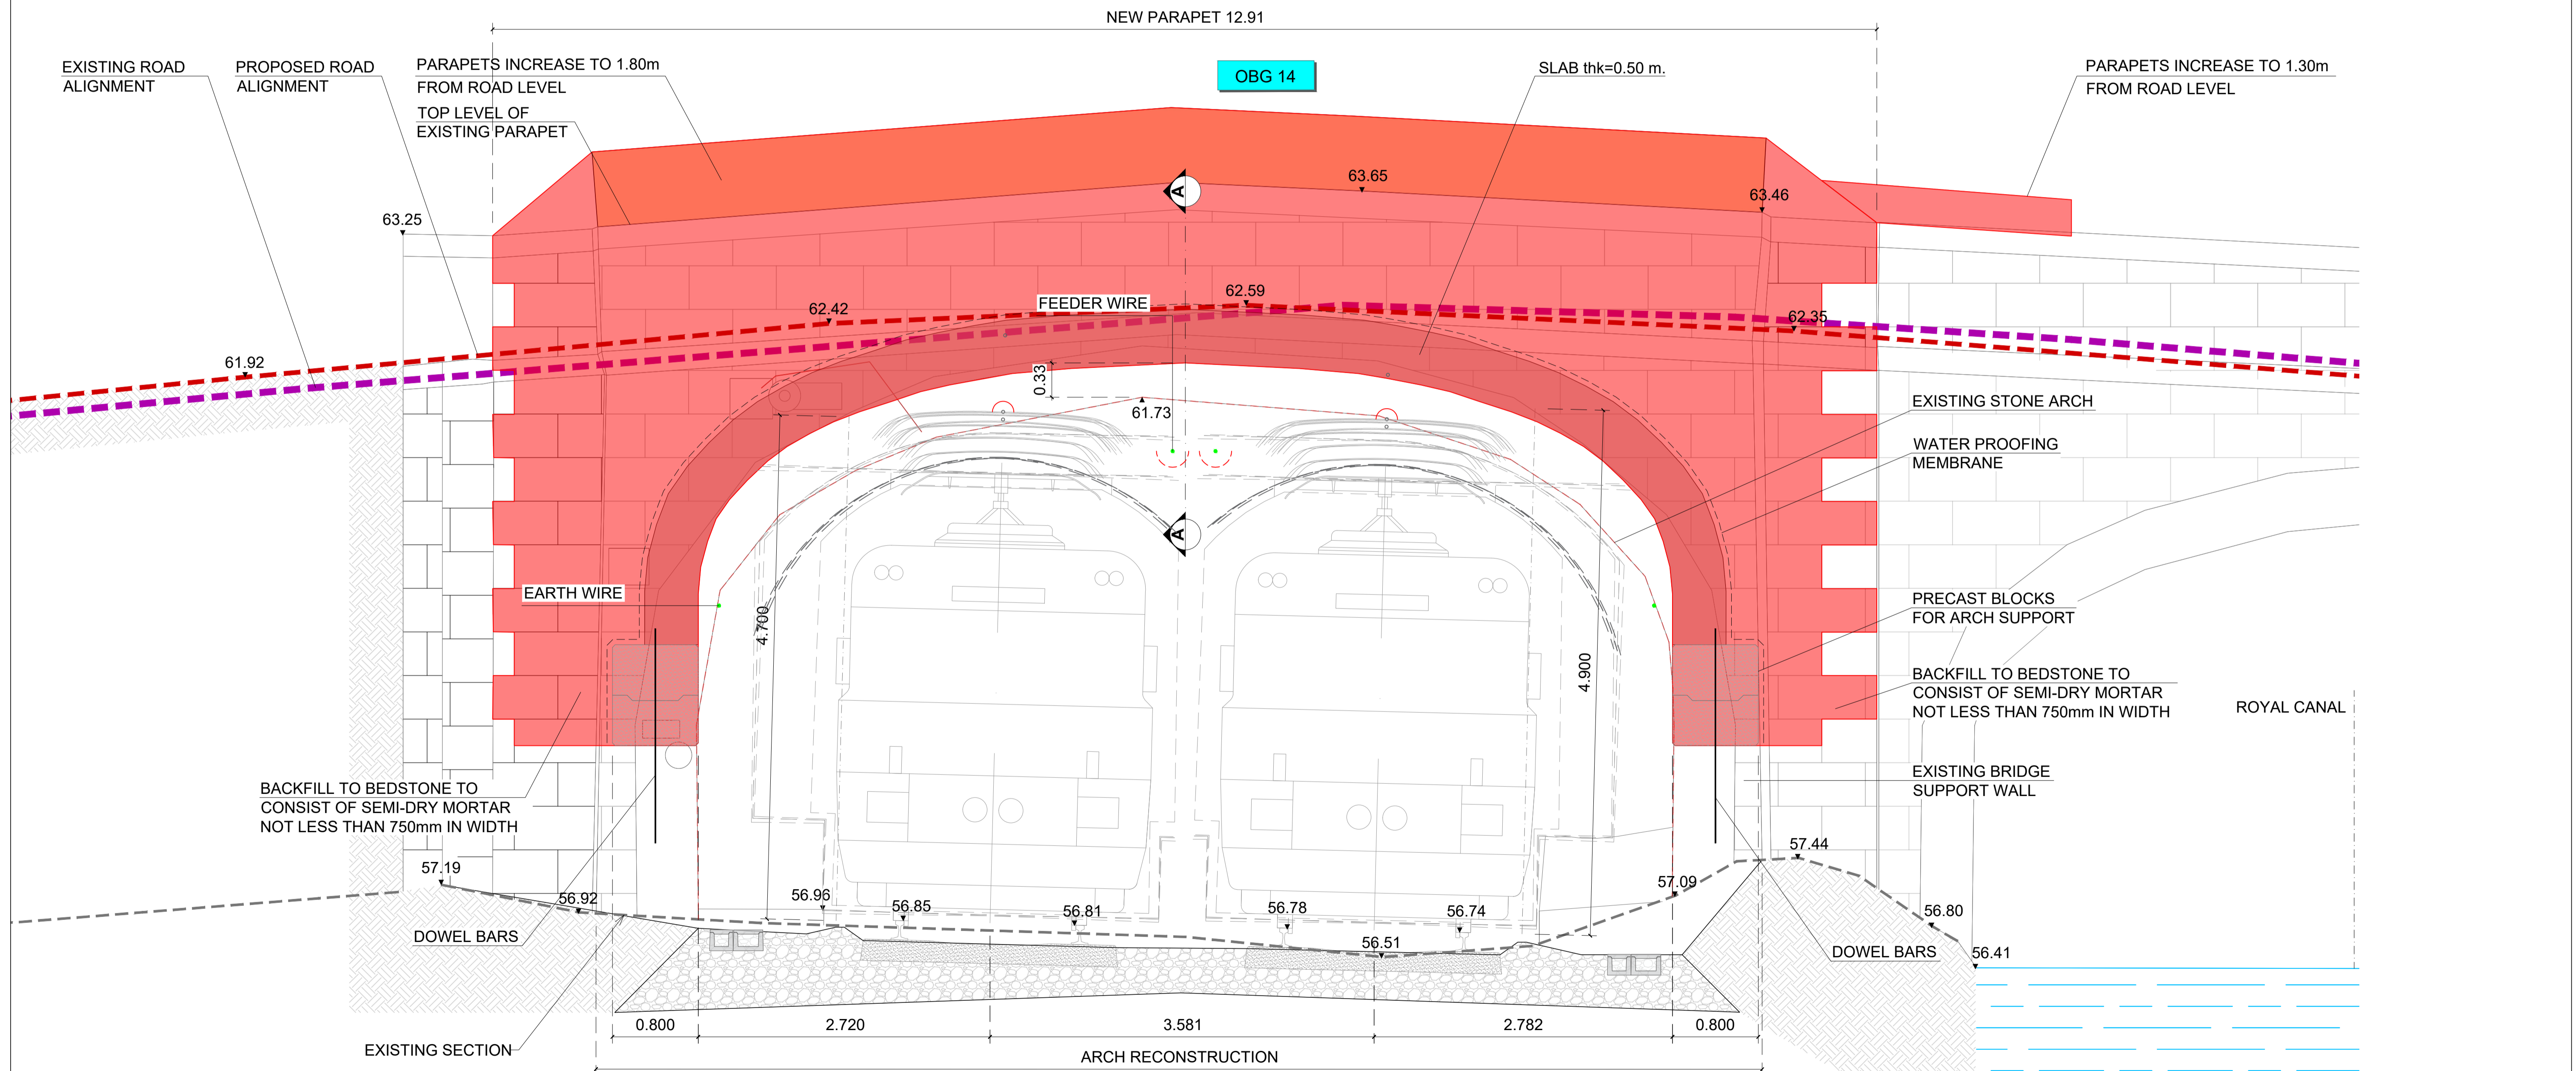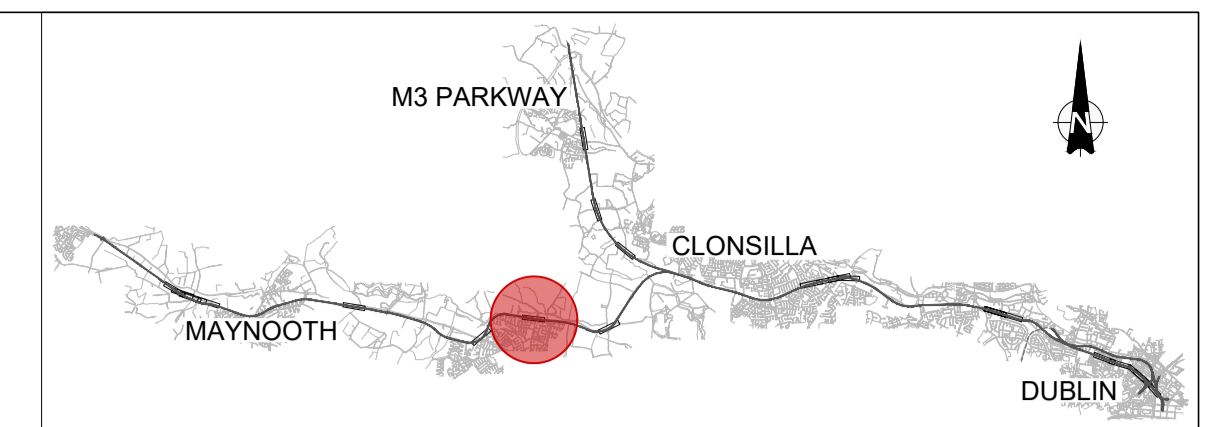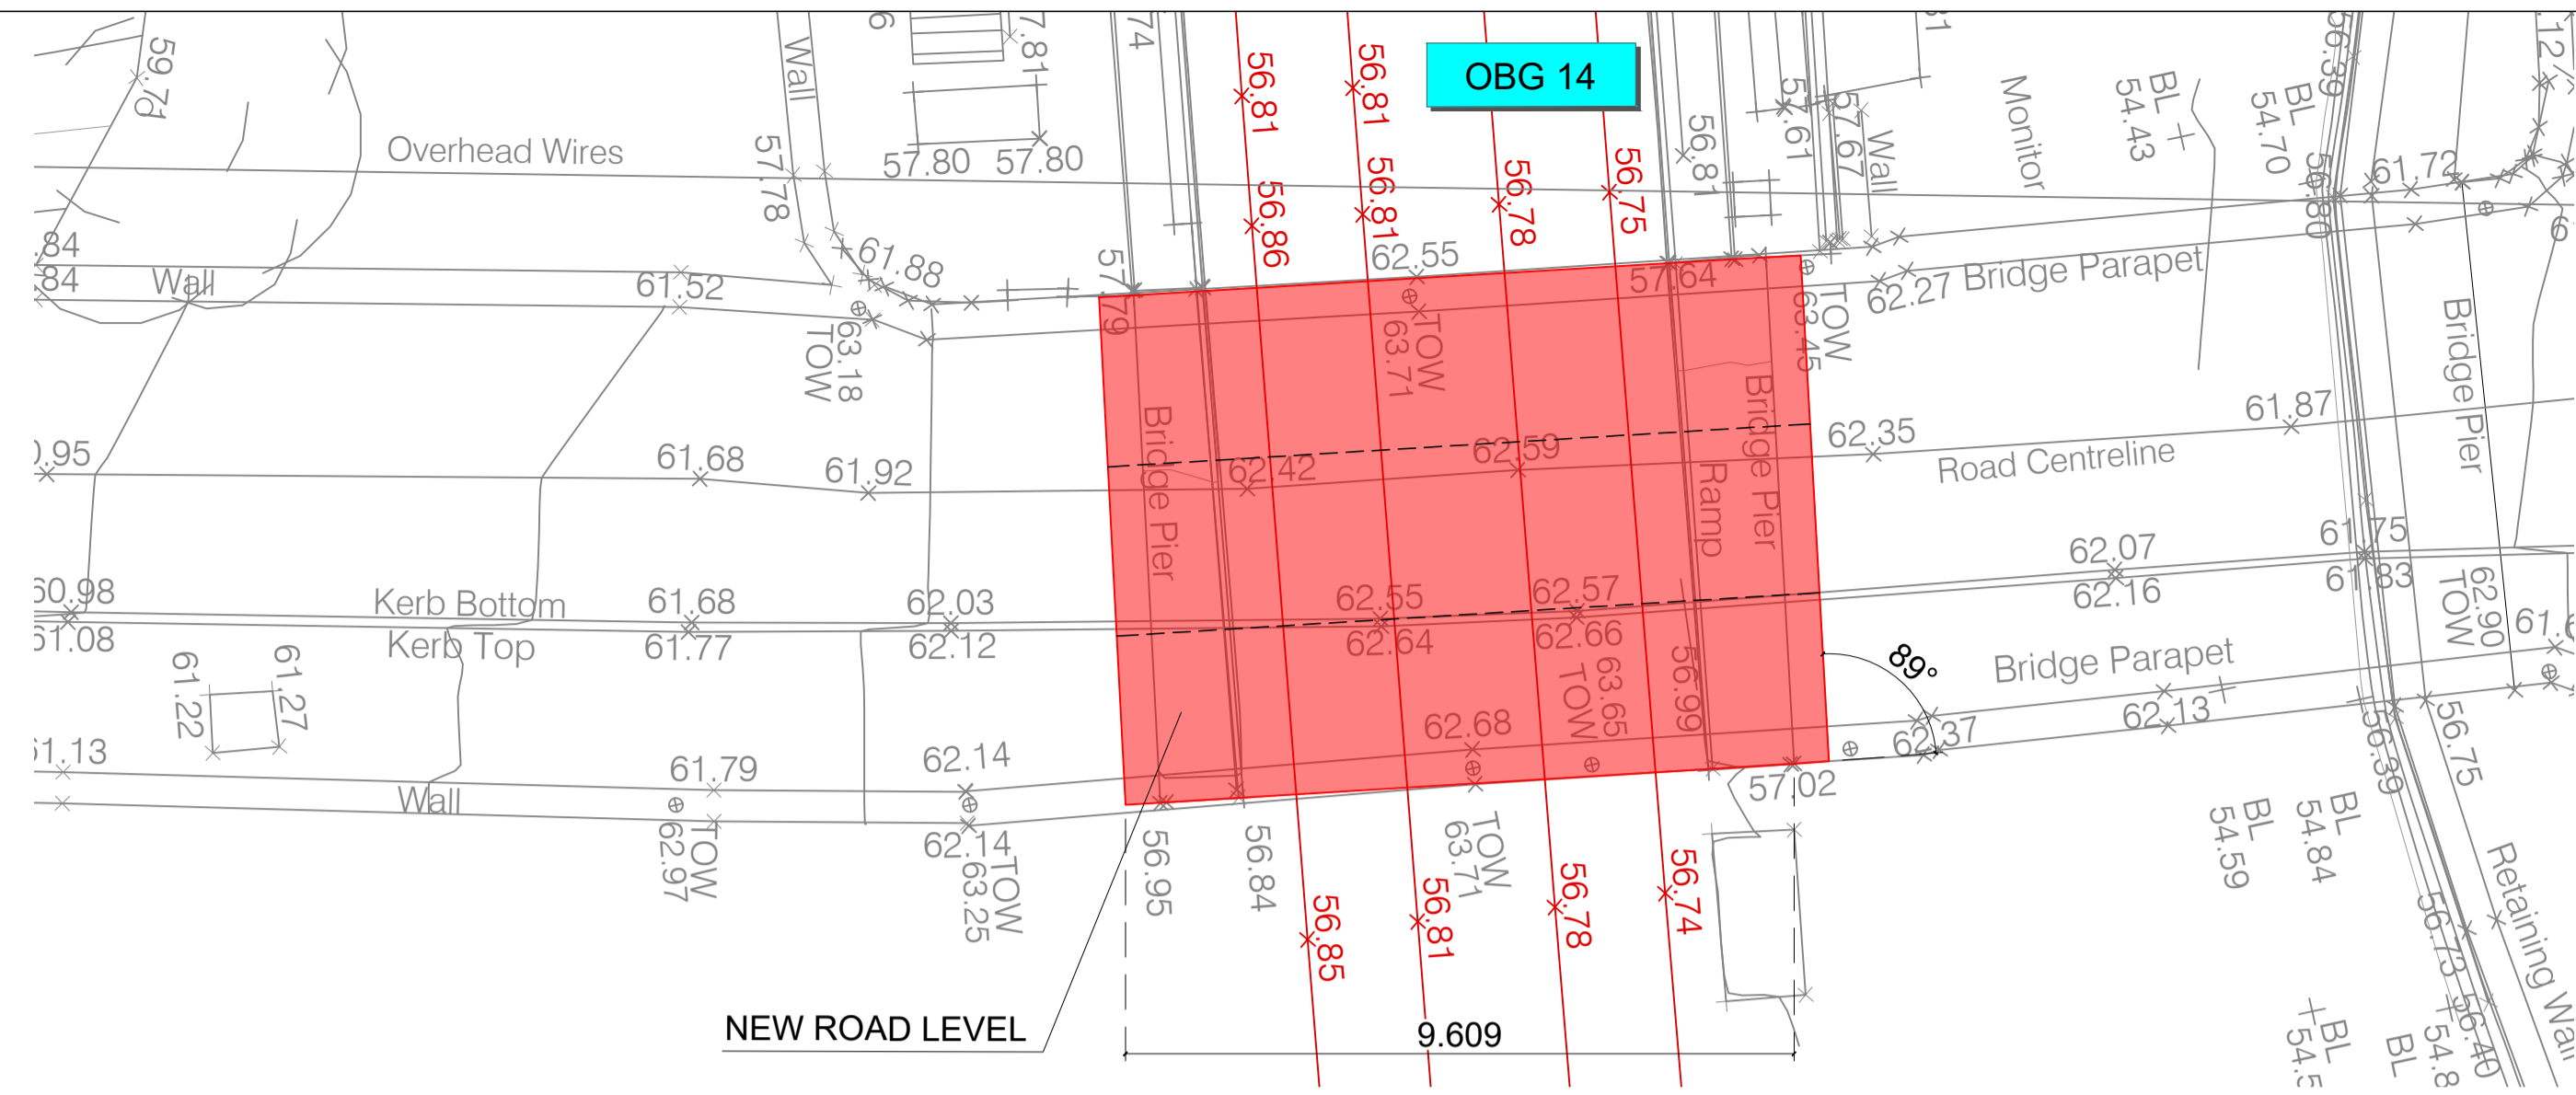

ELEVATION SCALE: 1:30

REV	DATE	DESCRIPTION	JBB	ACJ	CCH
V01	May 2021	PUBLIC CONSULTATION			

PRODUCED BY REVIEWED BY APPROVED BY

© Irish Rail (2020). This drawing is confidential and the copyright in it is owned by Irish Rail. This drawing must not be either loaned, copied or otherwise reproduced in whole or in part or used for any purpose without the prior permission of Irish Rail.
 © Ordnance Survey Ireland and Government of Ireland. All O.S. data used for plans are printed under "Copyright Ordnance Survey Ireland".
 Survey No. 0039720 (OSi Aerial Data or OSi Lidar Data) & Survey No. 2020/OSI_NMA_190 (OSi Vector Data).
 All elevations are in metres and relate to OSi Geoid Model (OBGM02) Malin Head as defined by existing Project Control.
 All Co-ordinates are in Irish Transverse Mercator Grid (ITM) as defined by OSi active GPS station Tallaght College (TLG0).

Client

Consultant

Project





Drawing Title

STRUCTURE
OBG14. BRIDGE DECK RECONSTRUCTION

Scale: 1:100 @ A1

Drawing Number | Project | Originator | Discipline | Location | Type | Role | Number | Phase
 MAY MDC STR RS12 DR C 0001 B

Date: May 2021 | Job No: P/101086 | Status: S4 Acceptance | Rev: V01 | Sheet: 3 of 4

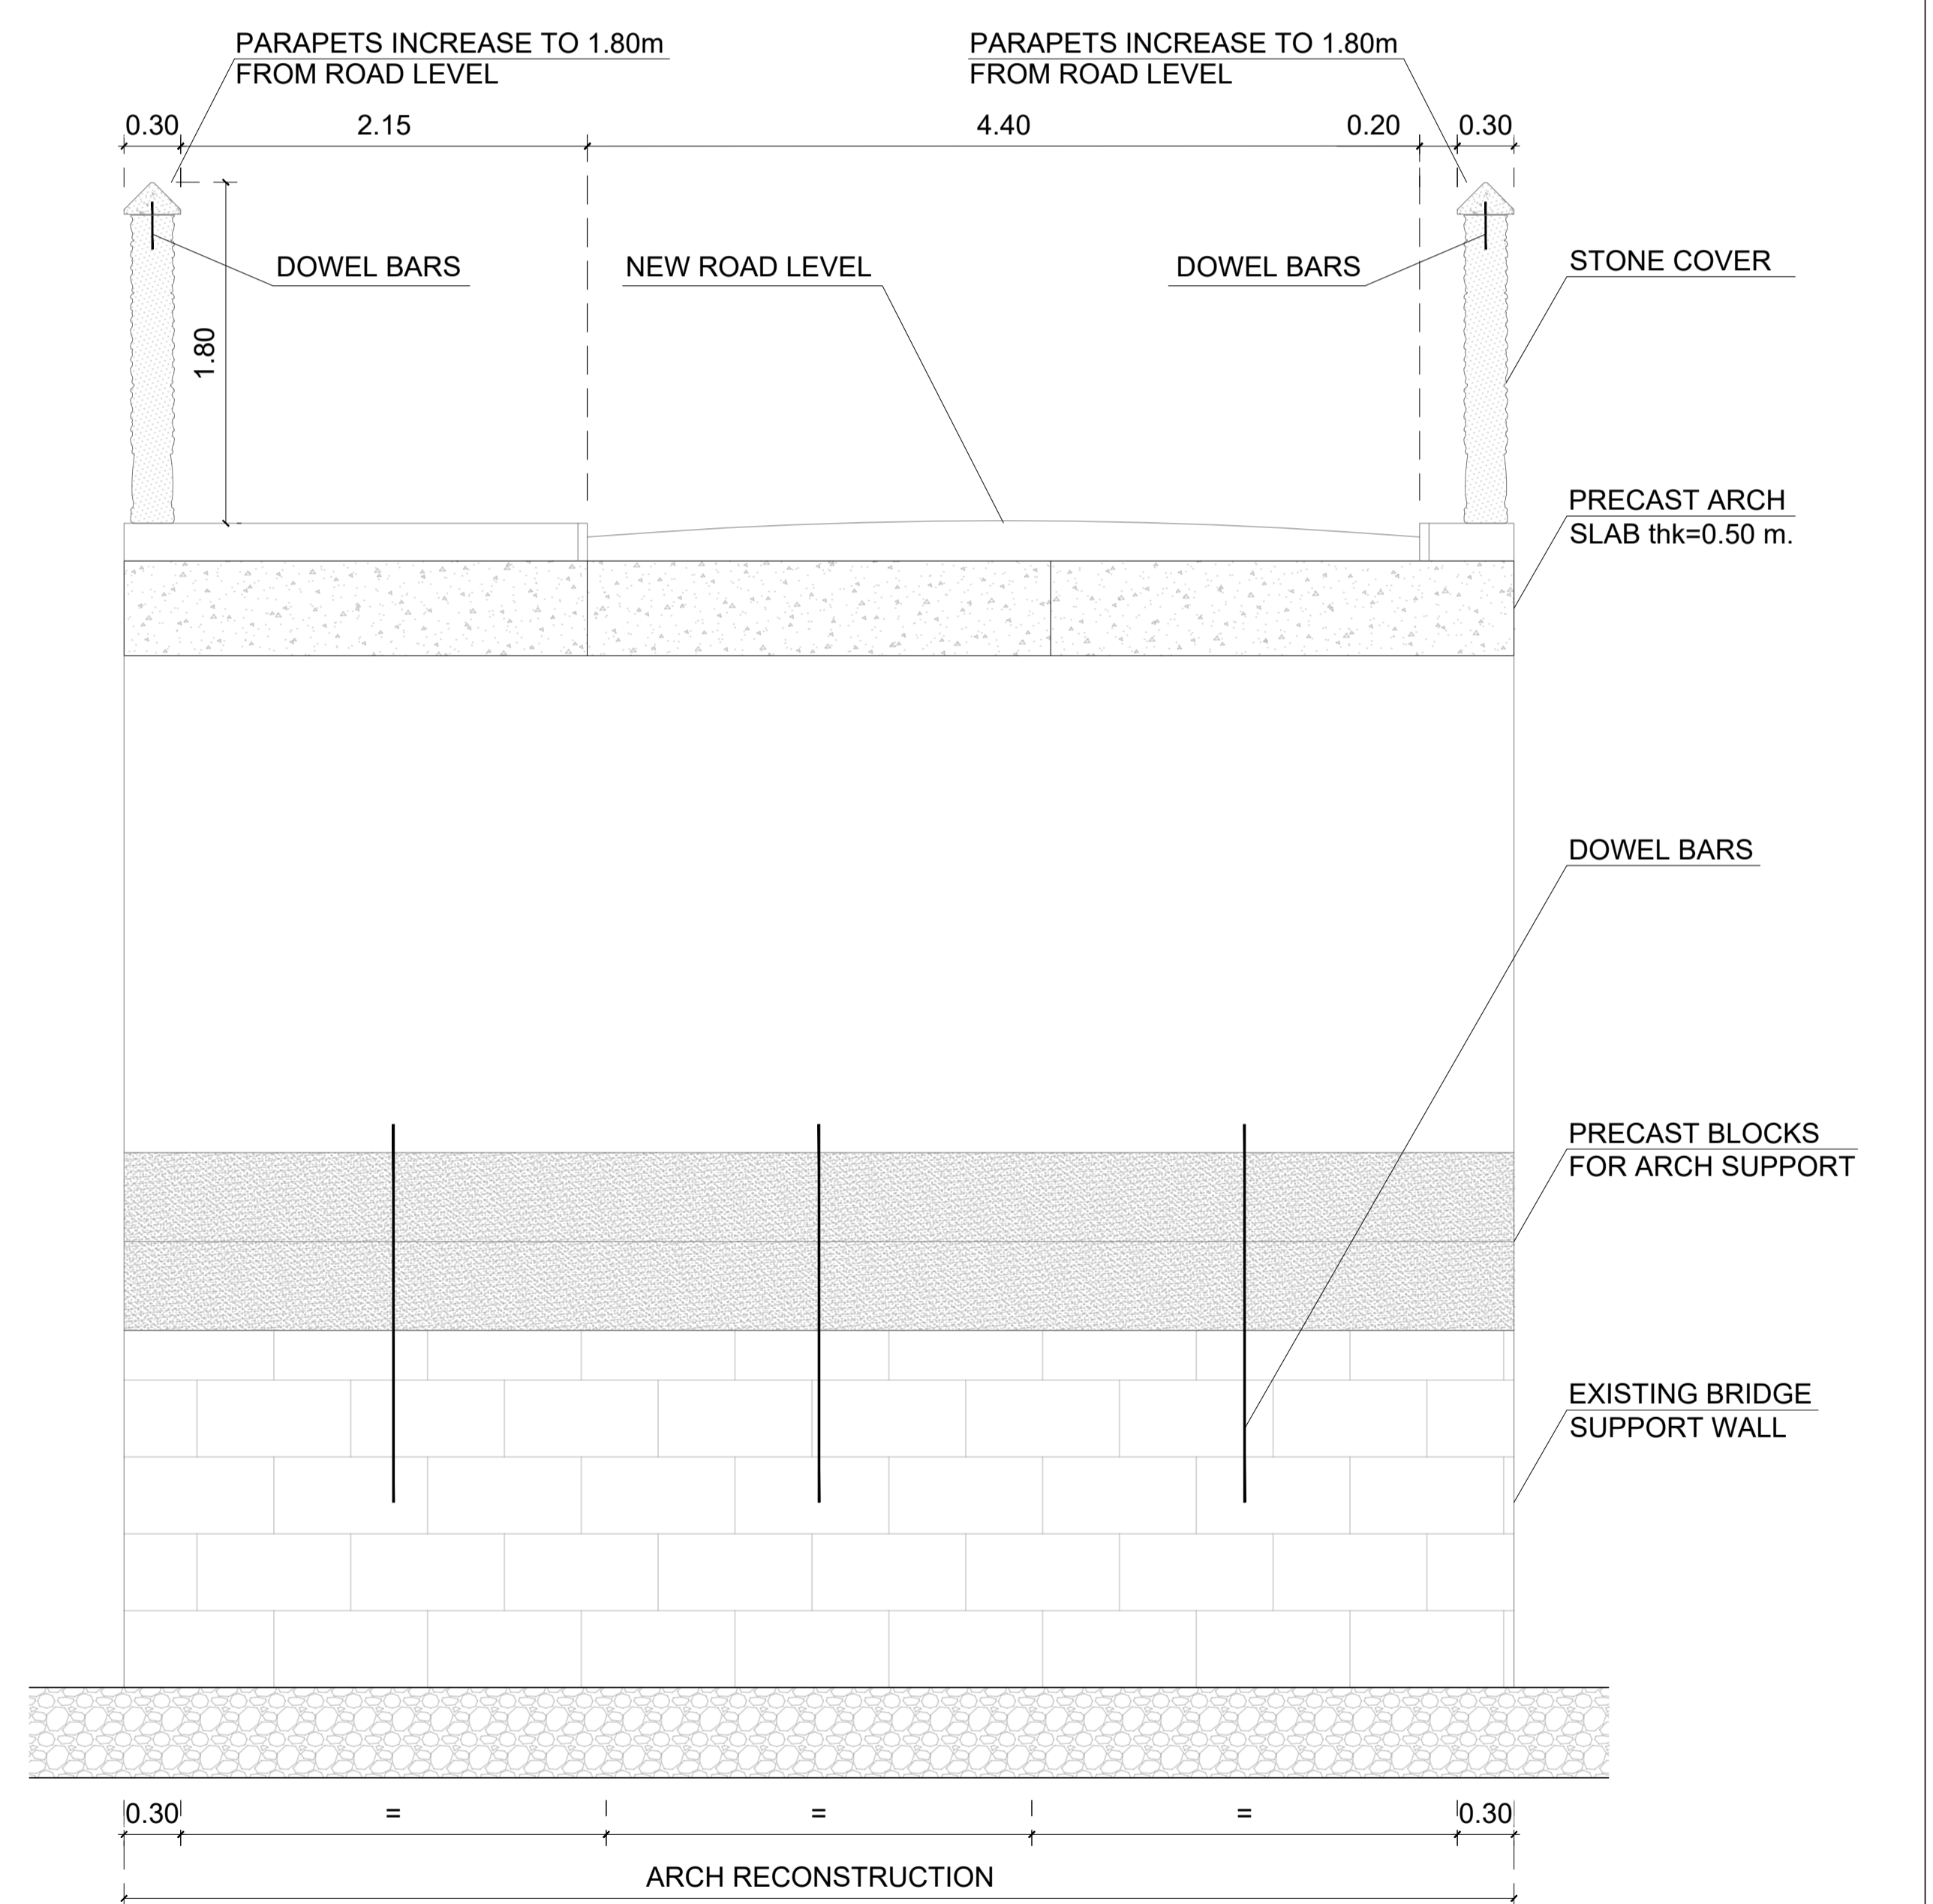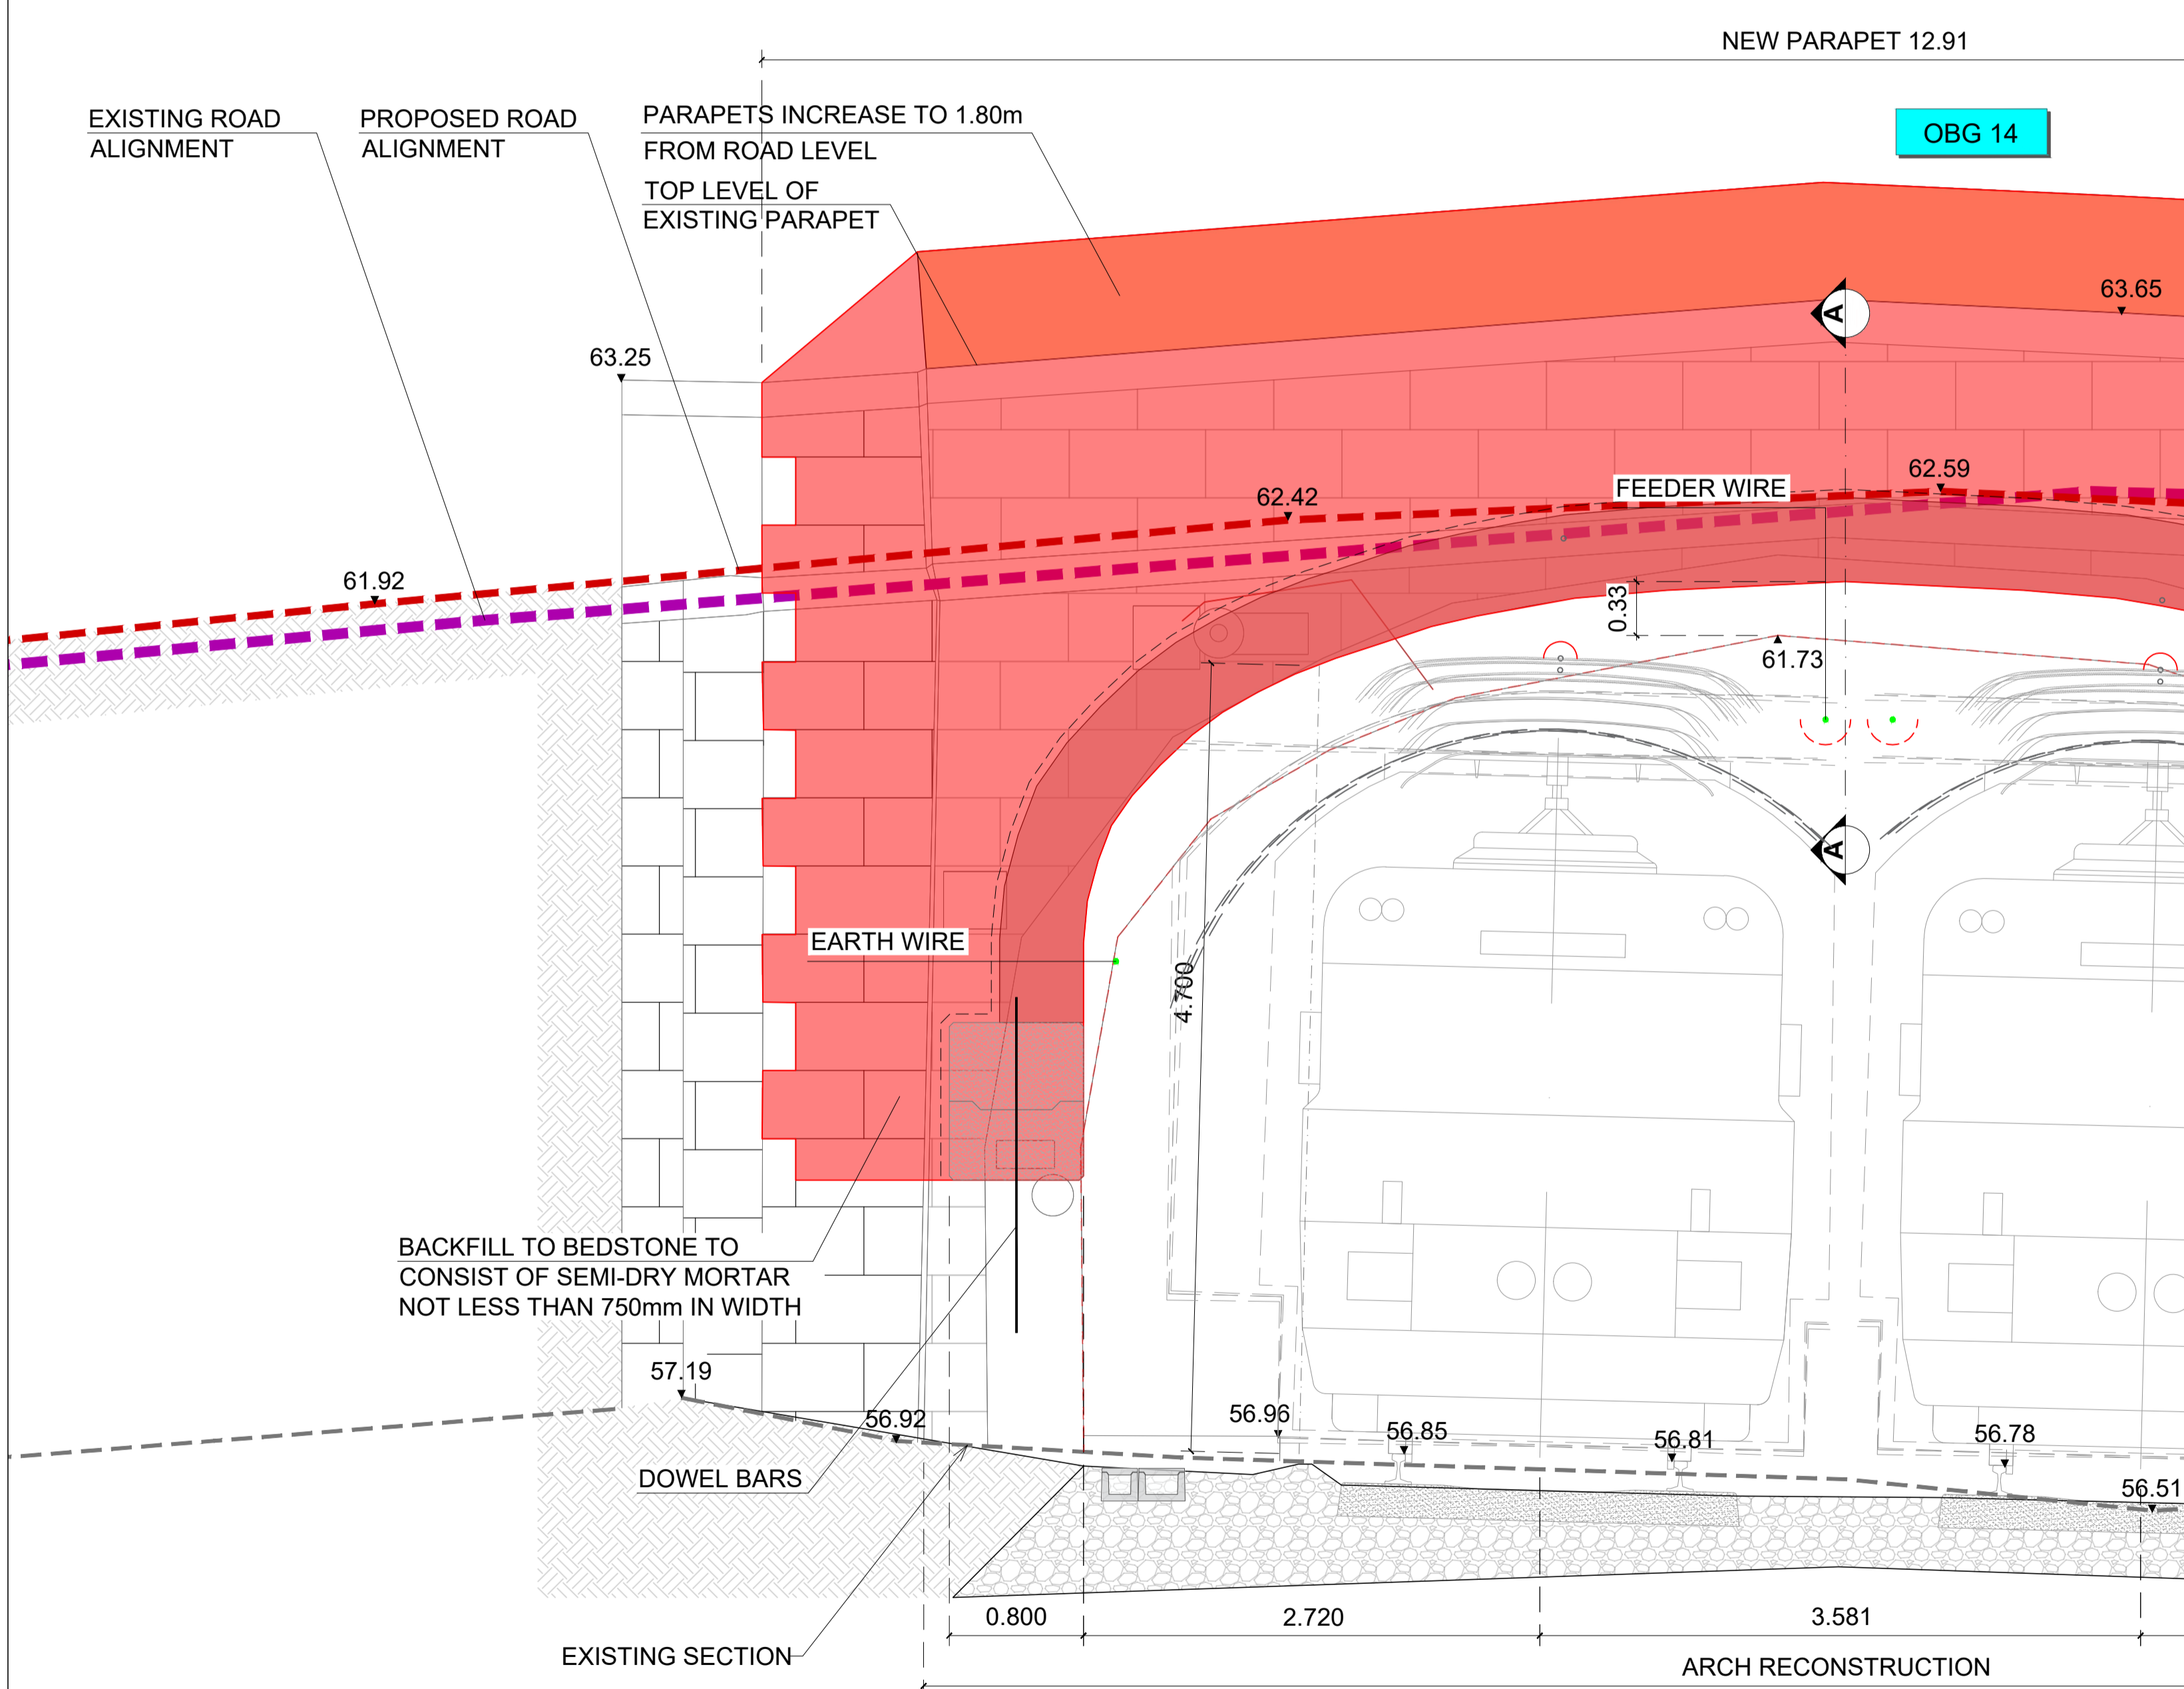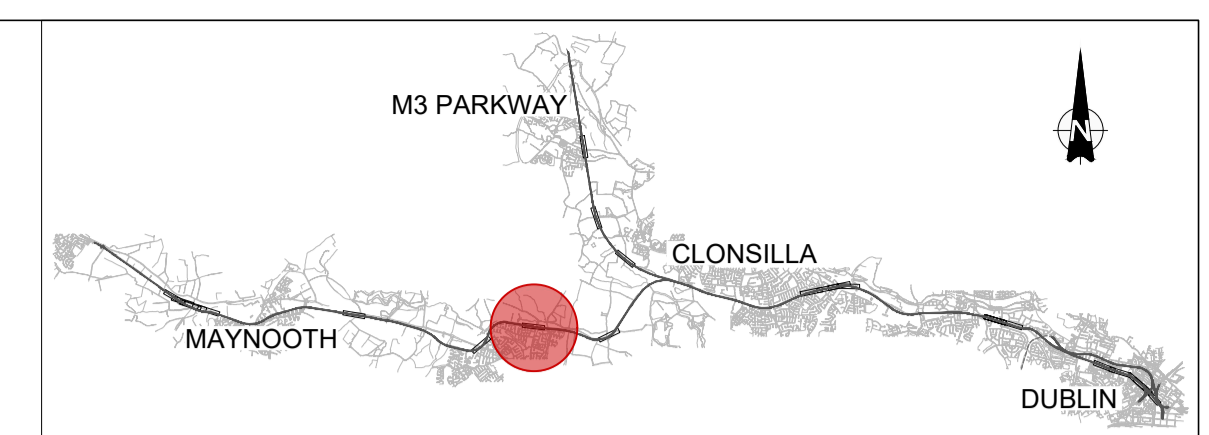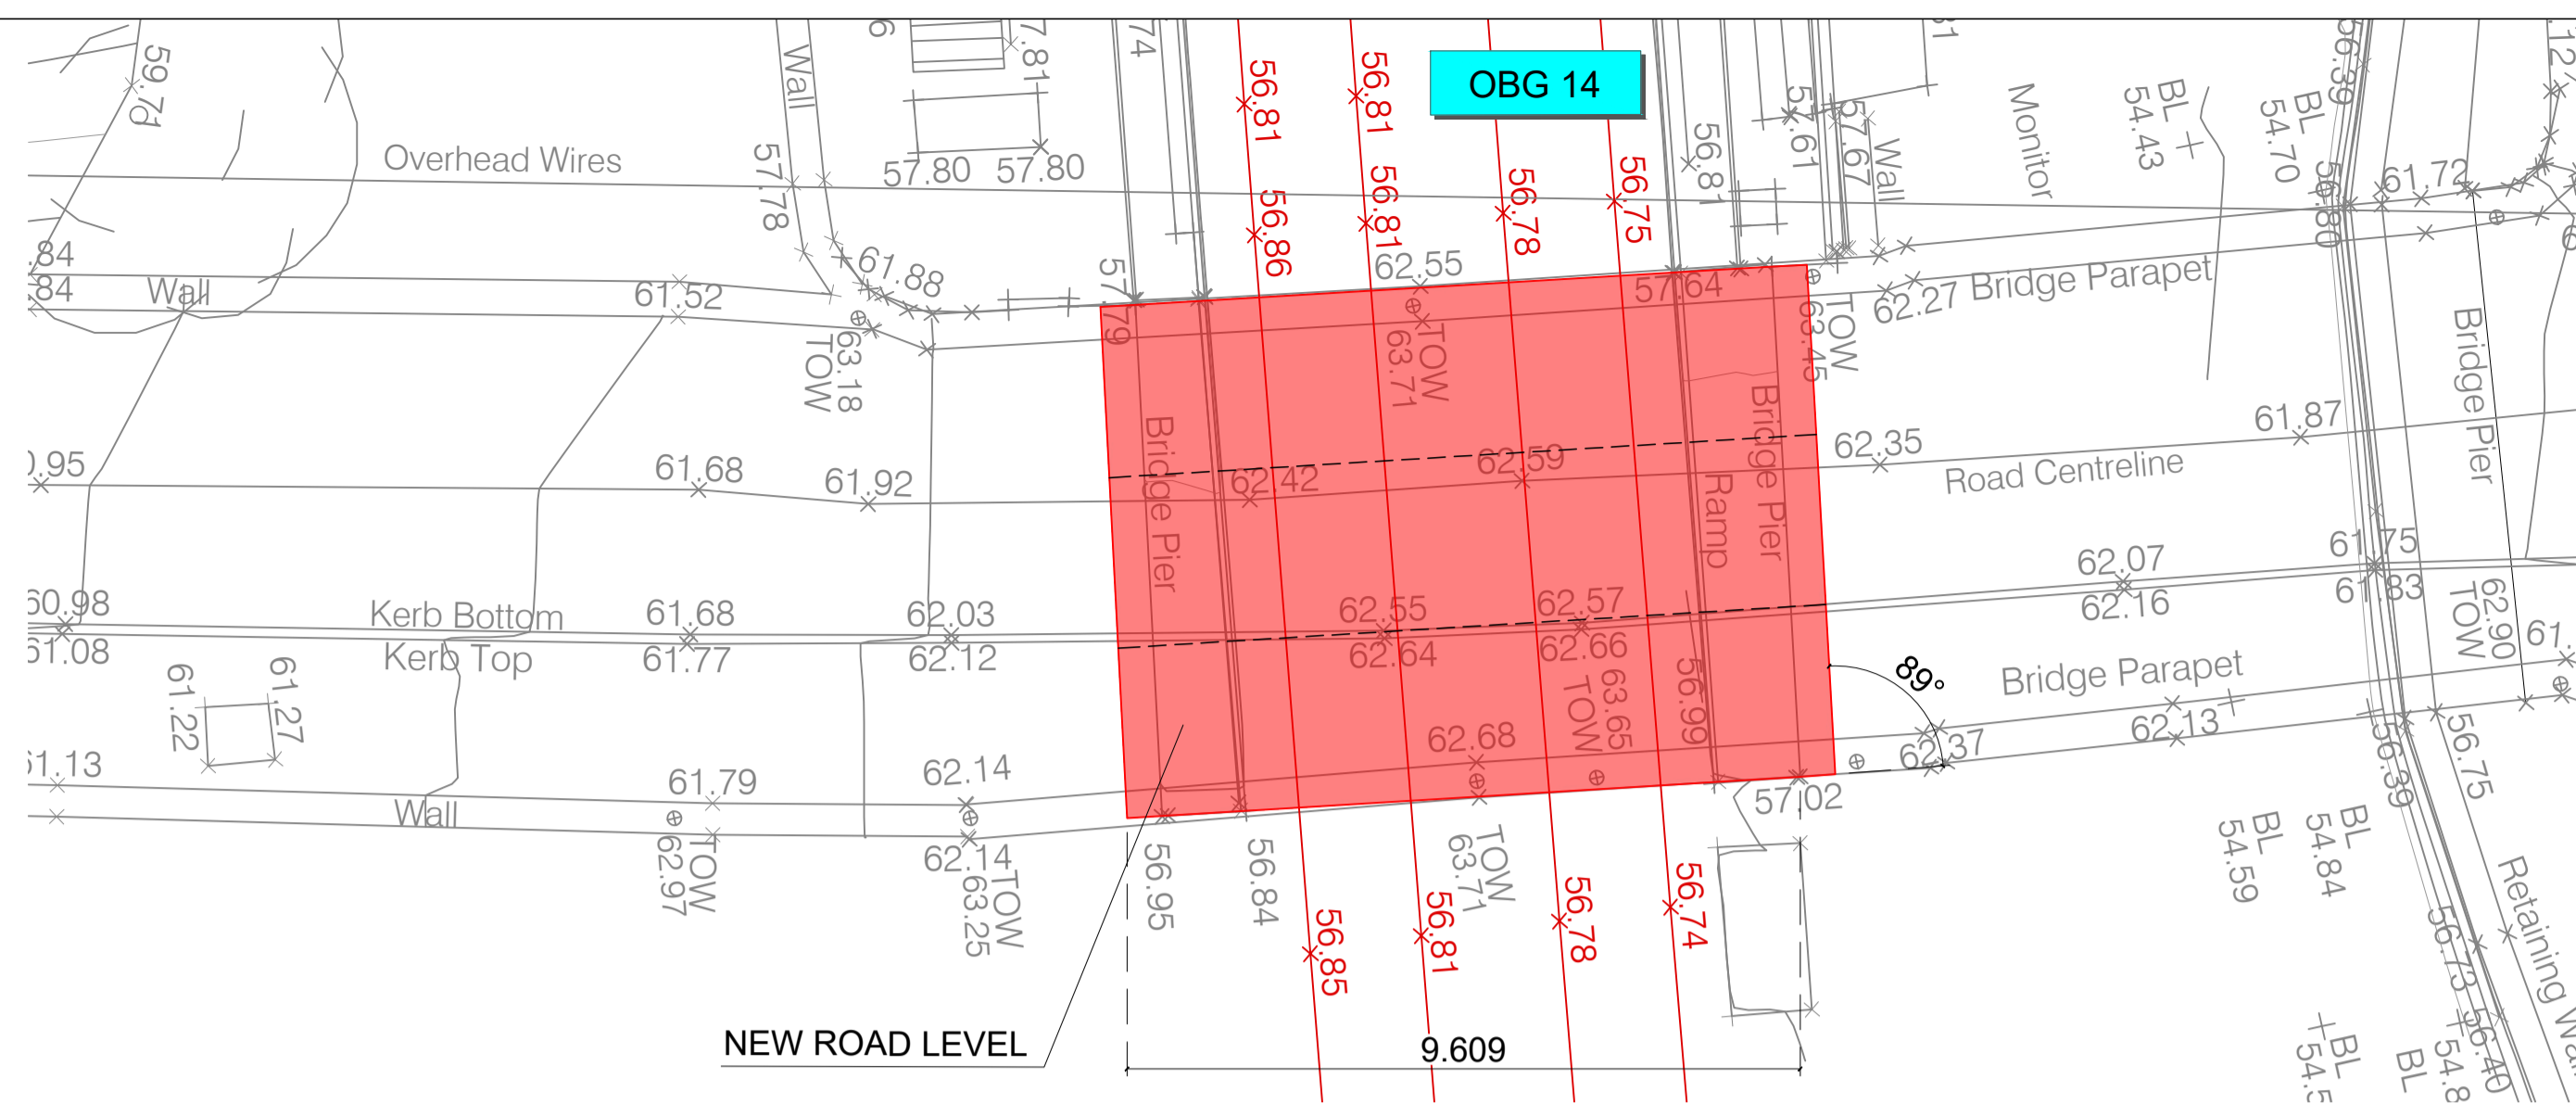

ELEVATION SCALE: 1:30

SECTION A-A SCALE: 1:30

Client	Tionscald Éireann Project Ireland 2040		
Consultant	IDOM	G3	PROUD
Project	DART+ West		
Drawing Title	STRUCTURE OBG14. BRIDGE DECK RECONSTRUCTION		
Scale:	1:100 @ A1		
Drawing Number	MAY	MDC	STR
Project	RS12	DR	C
Originator	0001	Number	B
Discipline	Phase	Role	Number
Location	0001	0001	0001
Type	0001	0001	0001
Role	0001	0001	0001
Number	0001	0001	0001
Phase	0001	0001	0001
Date:	May 2021	Job No:	P/101086
Status:	S4 Acceptance	Rev:	V01
Rev:	V01	Sheet:	4 of 4

© Irish Rail (2020). This drawing is confidential and the copyright in it is owned by Irish Rail. This drawing must not be either loaned, copied or otherwise reproduced in whole or in part or used for any purpose without the prior permission of Irish Rail.

© Ordnance Survey Ireland and Government of Ireland. All O.S. data used for plans are printed under "Copyright Ordnance Survey Ireland".

Survey No. 0039720 (OSi Aerial Data or OSi Lidar Data) & Survey No. 2020/OSI_NMA_180 (OSi Vector Data).

All elevations are in metres and relate to OSi Geoid Model (OBGM02) Malin Head as defined by existing Project Control.

All Co-ordinates are in Irish Transverse Mercator Grid (ITM) as defined by OSi active GPS station Tallaght College (TLG0).

Client: Tionscald Éireann Project Ireland 2040

Consultant: IDOM, G3, PROUD

Project: DART+ West

Drawing Title: STRUCTURE OBG14. BRIDGE DECK RECONSTRUCTION

Scale: 1:100 @ A1

Drawing Number: MAY MDC STR RS12 DR C 0001 B

Date: May 2021 Job No: P/101086 Status: S4 Acceptance Rev: V01 Sheet: 4 of 4