


## NOTES

1. ALL DIMENSIONS ARE IN METRES UNLESS NOTED OTHERWISE.
2. ALL LEVELS ARE IN METRES ABOVE NATIONAL ORDANCE DATUM. ALL LEVELS ARE IN METRES ABOVE NATIONAL ORDANCE DATUM.

## LEGEND

- |   |   |
|---|---|
|  | CARRIAGEWAY   |
|  | FOOTWAY   |
|  | CYCLEWAY  |
|  | VERGE   |
|  | EMBANKMENT  |
|  | UNCONTROLLED TACTILE PAVING                         |
|  | CONTROLLED TACTILE PAVING                           |
|  | HAZARD PAVING                                       |
|  | SIGN LOCATION                                       |
|  | TRAFFIC SIGNAL                                      |
|  | STREET LIGHTING COLUMN                              |
|  | RETAINING WALL                                      |
|  | B'DARY TREATMENT - TIMBER POST AND RAIL             |
|  | B'DARY TREATMENT - LOW WALL WITH DECORATIVE FENCING |
|  | B'DARY TREATMENT - METAL PALISADE FENCE             |

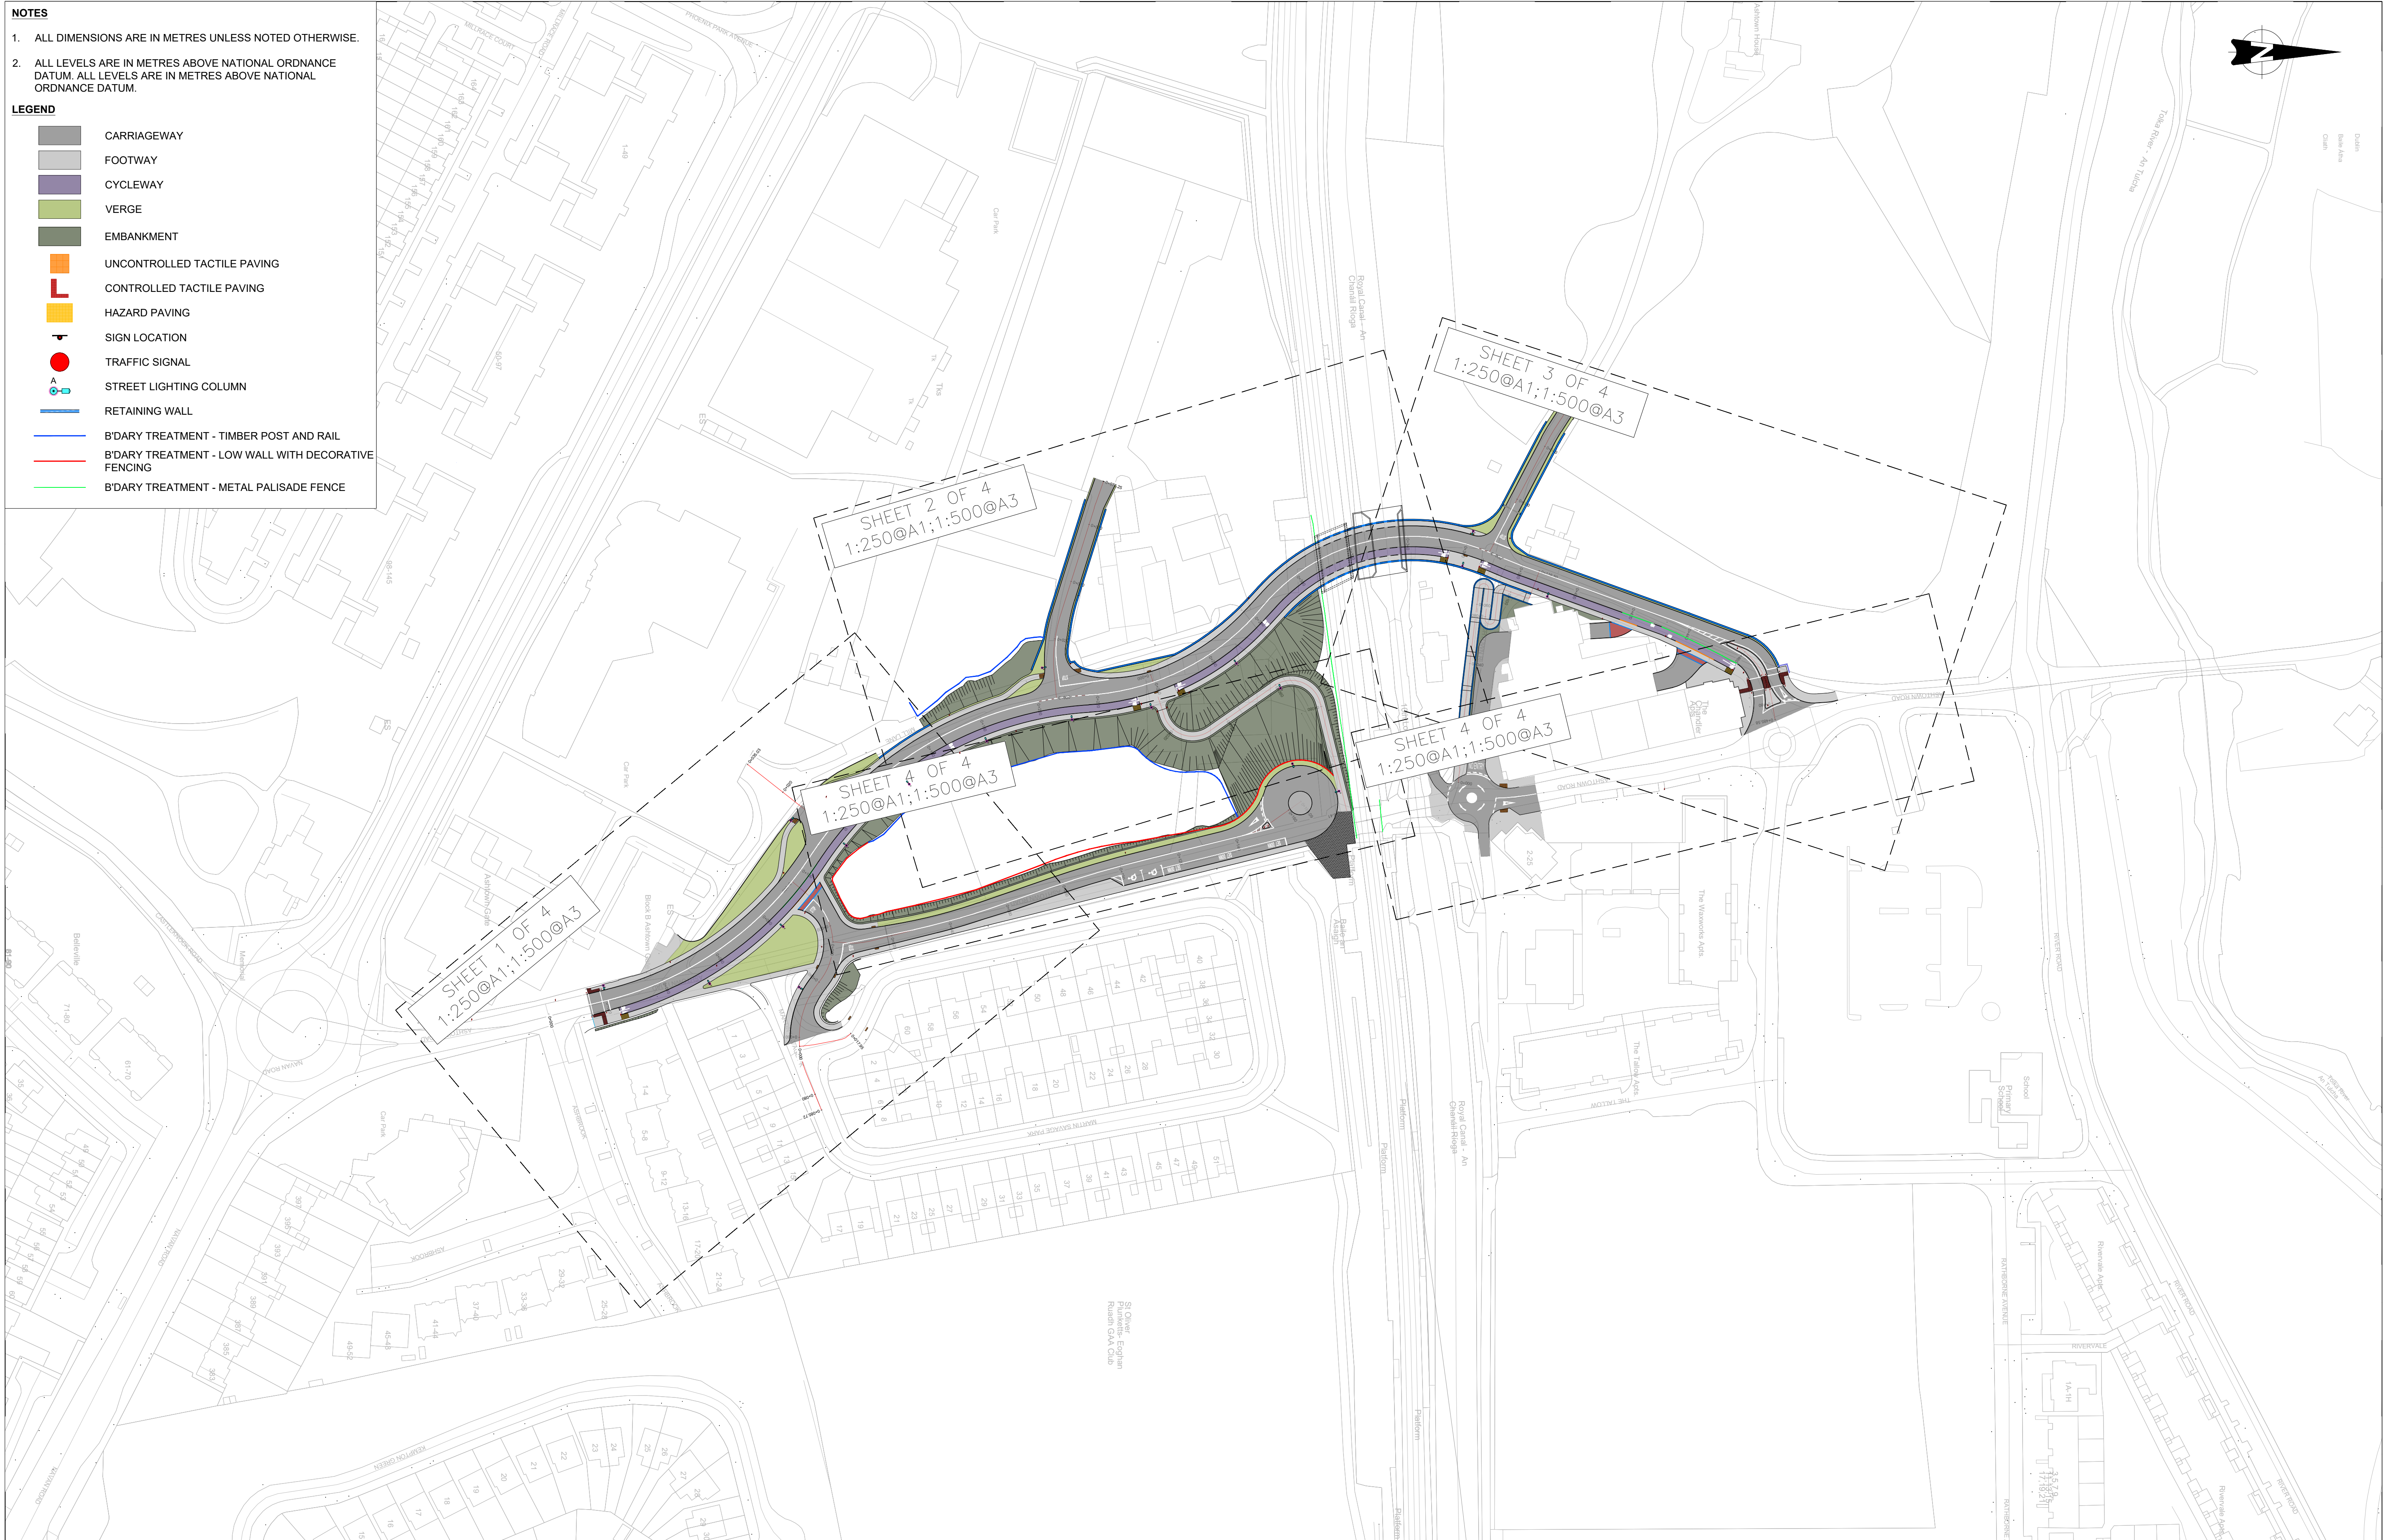

						Client			<div><div></div><div></div><div></div></div>			Project			<div><div></div></div>			Drawing Title			OPTIONS SELECTION - LC01: ASHTOWN - OPTION 2 GENERAL ARRANGEMENT OVERALL LAYOUT								
V 01	May 2021	PUBLIC CONSULTATION		JMC	TL				Consultant			<div><div></div><div></div><div></div></div>			Scale: 1:1000 @ A1			Drawing Number			Project	Originator	Discipline	Location	Type	Role	Number	Phase	
REV.	DATE	DESCRIPTION		PRODUCED BY	REVIEWED BY	APPROVED BY												MAY	ROD	HRW	LC01	DR	C	0100	B				
<p>© Irish Rail (2021). This drawing is confidential and the copyright in it is owned by Irish Rail. This drawing must not be either loaned, copied or otherwise reproduced in whole or in part or used for any purpose without the prior permission of Irish Rail.</p> <p>© Ordnance Survey Ireland and Government of Ireland. All O.S. data used for plans are printed under "Copyright Ordnance Survey Ireland".</p> <p>Survey No. 003721 (OSI Asset Data or OSI Loner Data) &amp; Survey No. 2021051_JMA_180 (OSI Vector Data).</p> <p>All elevations are in metres and relate to OSI Geoid Model (OSGM02) Malin Head as defined by existing Project Control.</p> <p>All Co-ordinates are in Irish Transverse Mercator Grid (ITM) as defined by OSI active GPS station Tallaght College (TLLG).</p>									<div></div>									Date:			May 2021	Job No:	P/101086	Status:	S4 - Suitable for Acceptance	Rev:	V 01	Sheet:	01 of 01